



# EURO CHOICE KITCHENS INC.

2 Watson Rd. S.  
Guelph, On. N1L 1E2  
Phone: 519-821-3670  
Fax: 519-821-3613

PAGE 2 OF 8

ORDER #

CUSTOMER:



**GOLD PARK HOMES**  
MODEL: THE TIMBERLAND

SHIPPING DIRECTIONS:

VAUGHAN, ONTARIO

DATE ORDERED:

DATE REQUIRED:

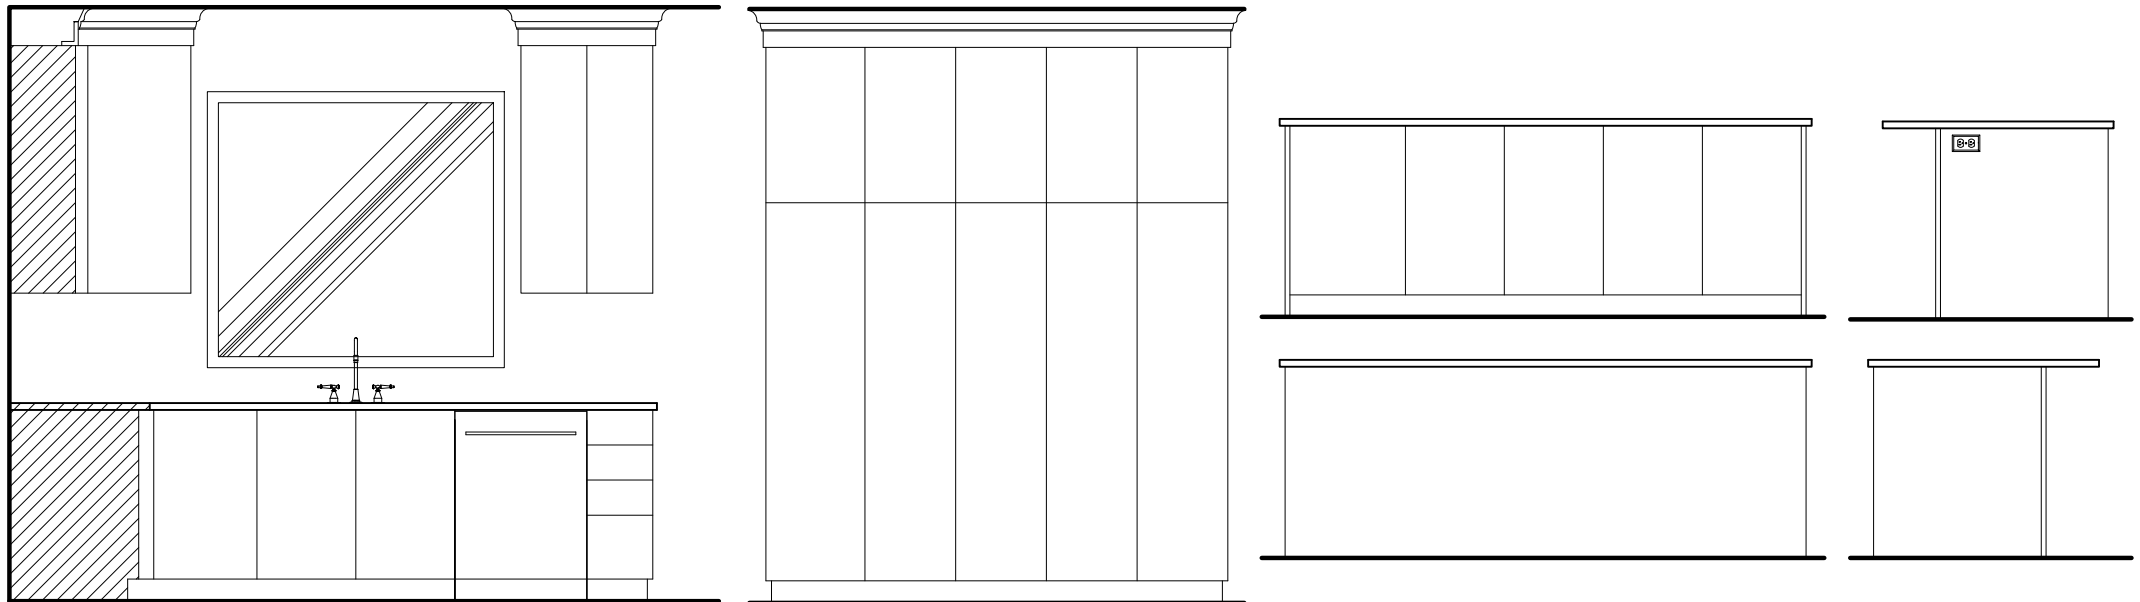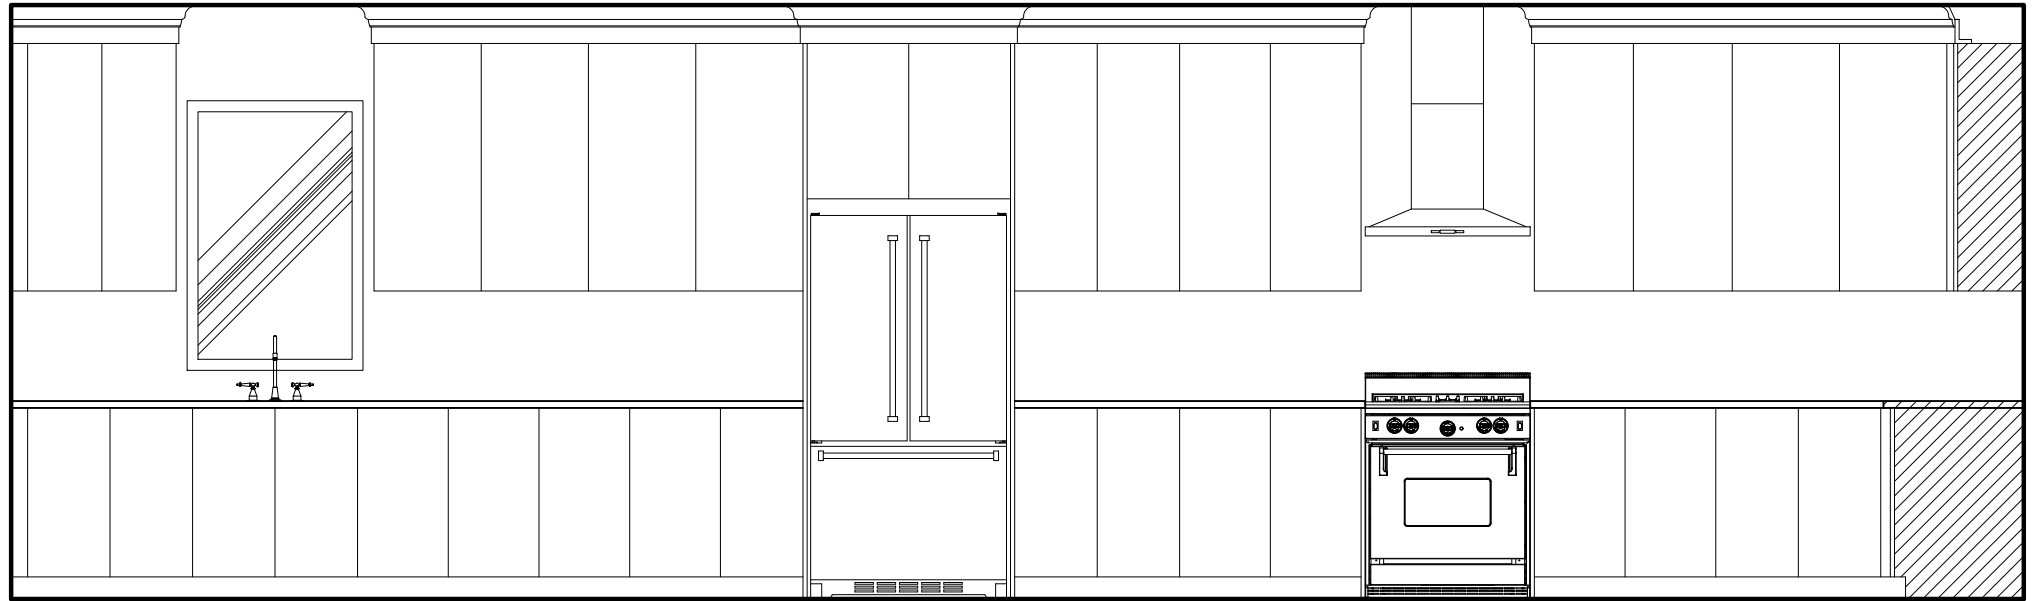

THIS IS AN ARTIST'S RENDITION. THE  
DRAWINGS ARE FOR PRESENTATION  
PURPOSES ONLY, MAY NOT BE EXACTLY  
AS SHOWN.

DESIGNER: CLARA

SALES REP: TOM

# EURO CHOICE KITCHENS INC.

2 Watson Rd. S.  
Guelph, On. N1L 1E2  
Phone: 519-821-3670  
Fax: 519-821-3613

PAGE 3 OF 8

ORDER #

CUSTOMER:

**GOLD PARK HOMES**  
MODEL: THE TIMBERLAND

SHIPPING DIRECTIONS:

VAUGHAN, ONTARIO

DATE ORDERED:

DATE REQUIRED:

**LAUNDRY ROOM**


DESIGN:  
STAIN:  
HDWE:  
CTOP:  
EDGE: REGENCY BKSP: NO

CROWN:  
LIGHT VALANCE:  
CEILING HEIGHT: 108" TO DROP  
CABINET HEIGHT: 45" UPPERS-HANG @101"  
OPEN TO CEILING

THIS IS AN ARTIST'S RENDITION. THE  
DRAWINGS ARE FOR PRESENTATION  
PURPOSES ONLY, MAY NOT BE EXACTLY AS  
SHOWN.

DESIGNER: CLARA

SALES REP: TOM

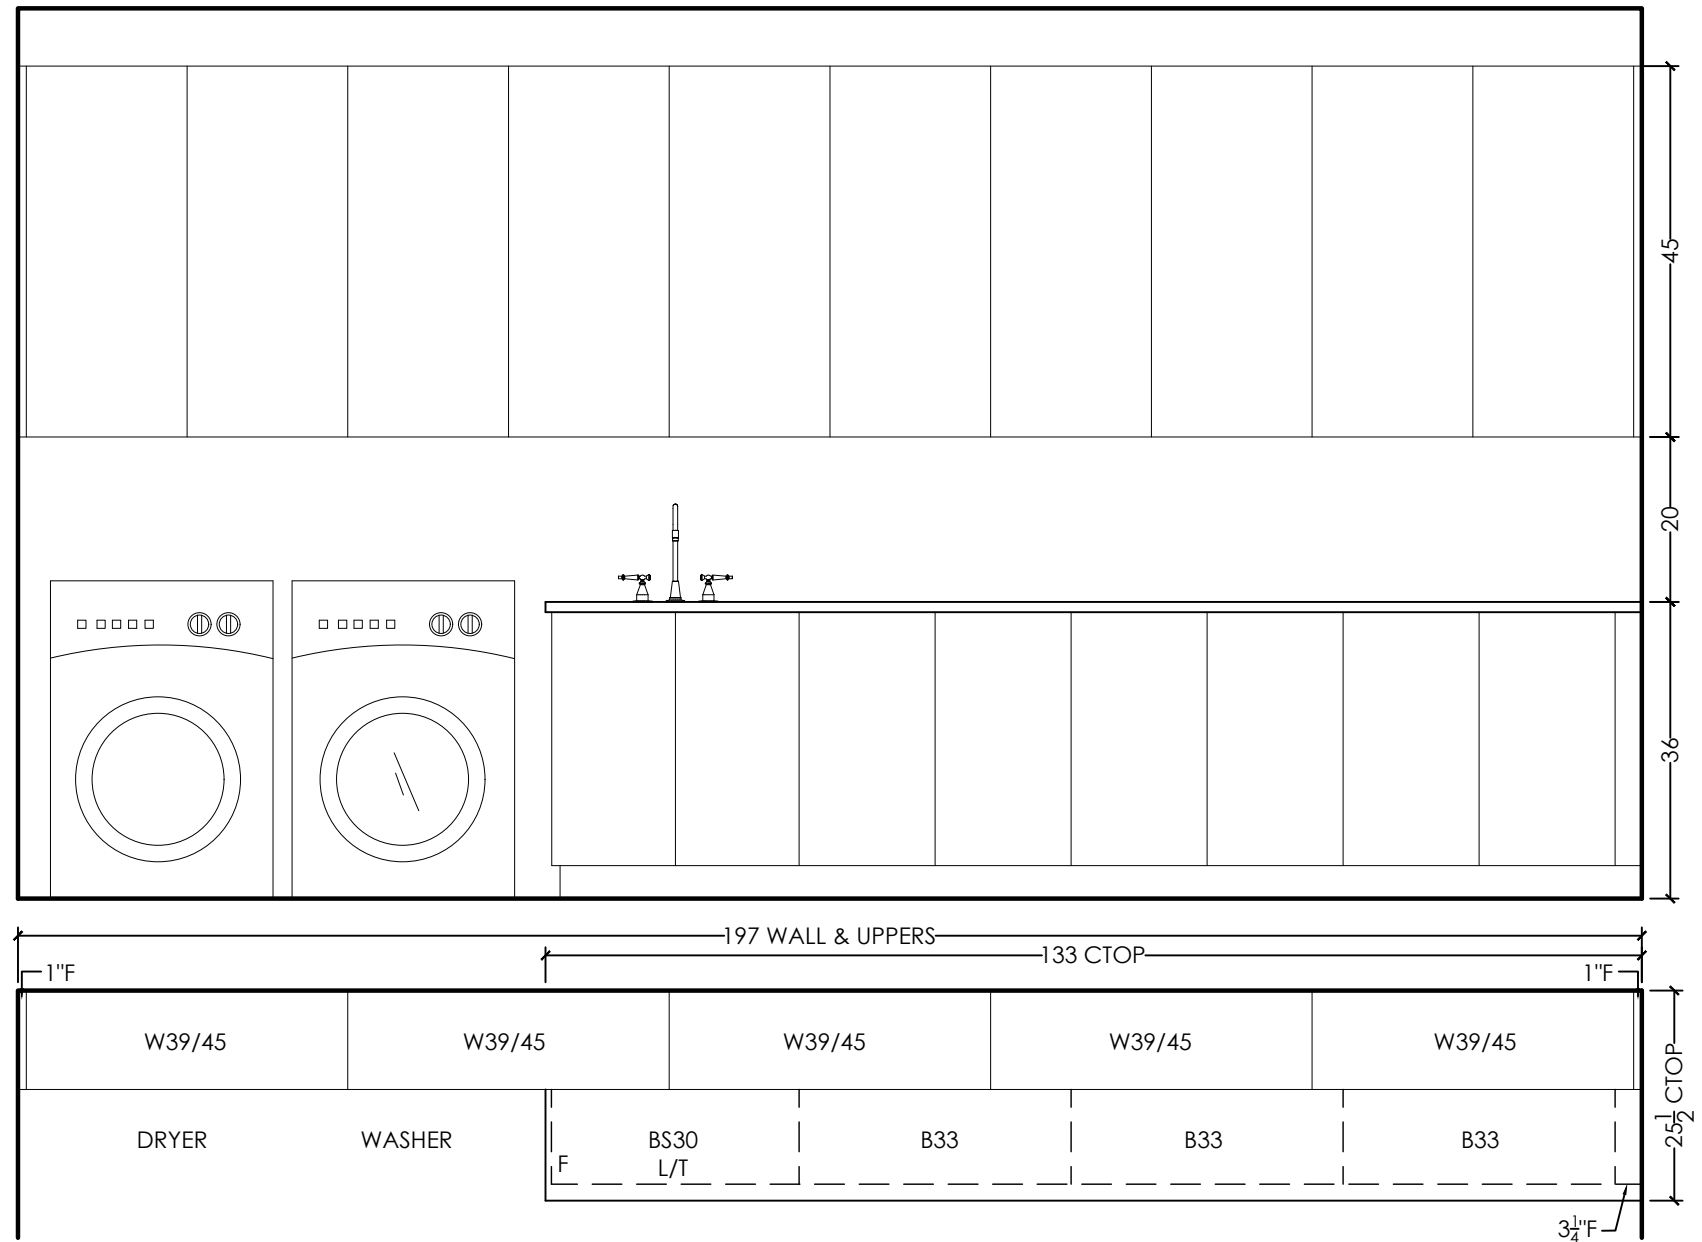



# EURO CHOICE KITCHENS INC.

2 Watson Rd. S.  
Guelph, On. N1L 1E2  
Phone: 519-821-3670  
Fax: 519-821-3613

PAGE 5 OF 8

ORDER #

CUSTOMER:  
**GOLD PARK HOMES**  
MODEL: THE TIMBERLAND

SHIPPING DIRECTIONS:  
**VAUGHAN, ONTARIO**


DATE ORDERED:

DATE REQUIRED:

THIS IS AN ARTIST'S RENDITION. THE DRAWINGS ARE FOR PRESENTATION PURPOSES ONLY, MAY NOT BE EXACTLY AS SHOWN.


DESIGNER: CLARA

SALES REP: TOM

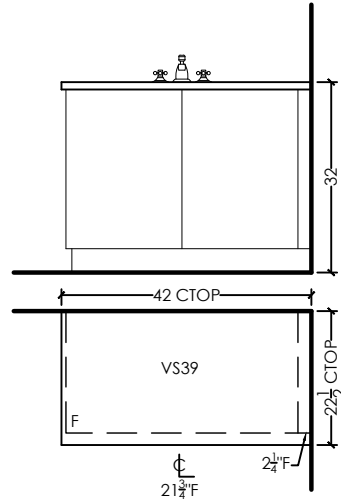


### POWDER ROOM

DESIGN:  
STAIN:  
HDWE:  
CTOP: 3/4" SLAB BY OTHERS  
CABINET HEIGHT: 32" HIGH

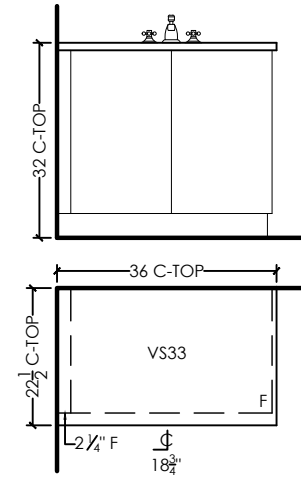


### ENSUITE 2

DESIGN:  
STAIN:  
HDWE:  
CTOP: 3/4" SLAB BY OTHERS  
CABINET HEIGHT: 32" HIGH

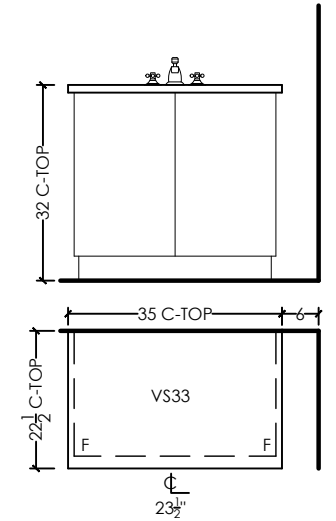


### ENSUITE 3

DESIGN:  
STAIN:  
HDWE:  
CTOP: 3/4" SLAB BY OTHERS  
CABINET HEIGHT: 32" HIGH

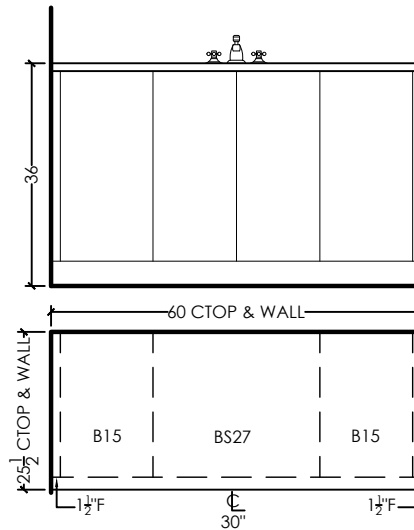

### OPT. WET BAR

DESIGN:  
STAIN:  
HDWE:  
CTOP: 3/4" SLAB BY OTHERS  
CABINET HEIGHT: 36" HIGH

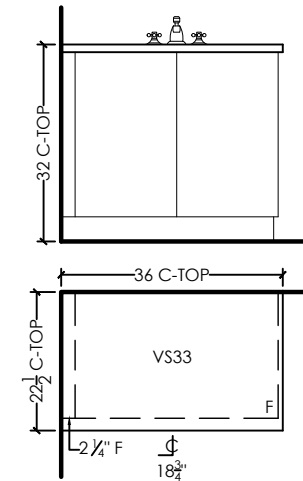

### OPT. BASEMENT BATH

DESIGN:  
STAIN:  
HDWE:  
CTOP: 3/4" SLAB BY OTHERS  
CABINET HEIGHT: 32" HIGH

# EURO CHOICE KITCHENS INC.

2 Watson Rd. S.  
Guelph, On. N1L 1E2  
Phone: 519-821-3670  
Fax: 519-821-3613

PAGE 6 OF 8

ORDER #

CUSTOMER:

**GOLD PARK HOMES**  
MODEL: THE TIMBERLAND

SHIPPING DIRECTIONS:

VAUGHAN, ONTARIO

DATE ORDERED:

DATE REQUIRED:

THIS IS AN ARTIST'S RENDITION. THE DRAWINGS ARE FOR PRESENTATION PURPOSES ONLY, MAY NOT BE EXACTLY AS SHOWN.

DESIGNER: CLARA

SALES REP: TOM

**PRIMARY ENSUITE**

DESIGN:



STAIN:

HDWE:

CTOP: 3/4" SLAB BY OTHERS

DRAWER TRACKS: STANDARD

CABINET HEIGHT: 32" HIGH

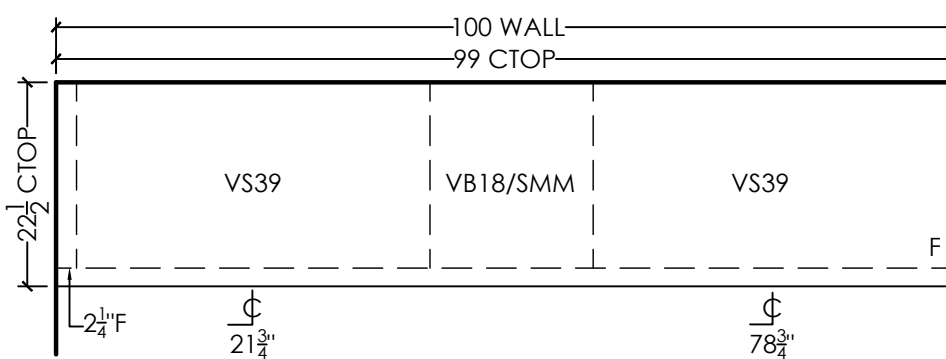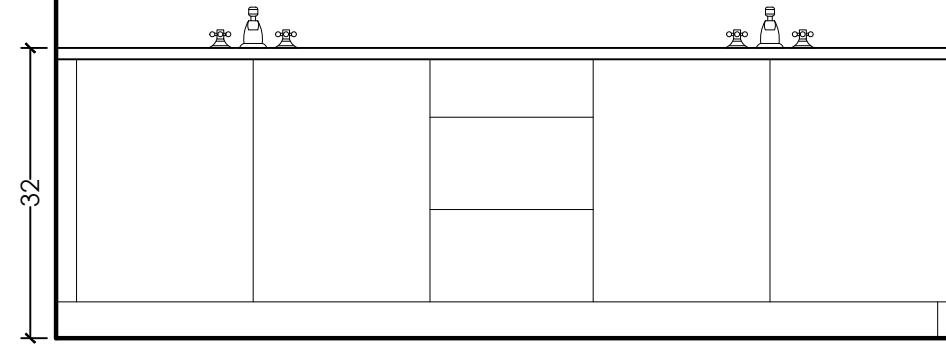

**OPT. DINING ROOM FURNITURE NICHE**



DESIGN:

STAIN:

HDWE:

CTOP: 3/4" SLAB BY OTHERS

CABINET HEIGHT: 36" HIGH

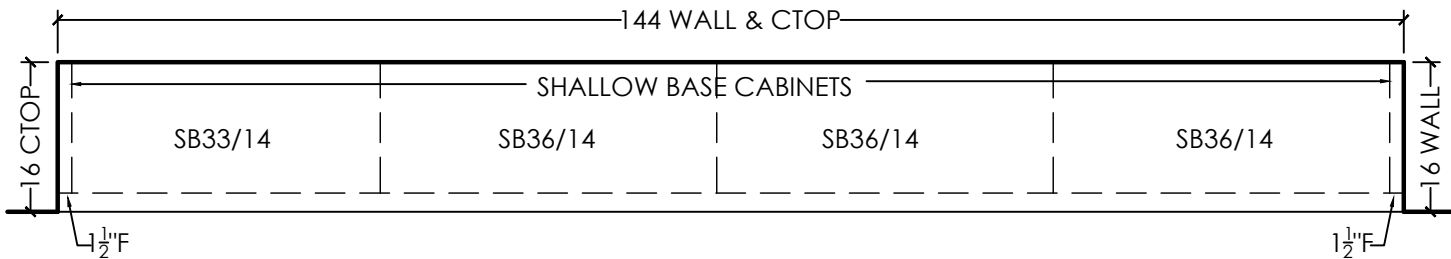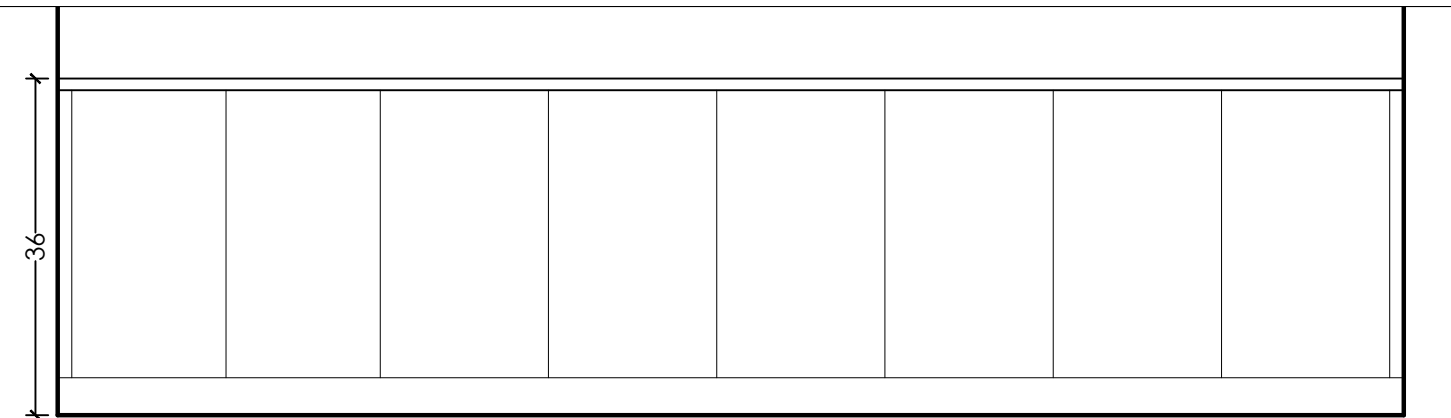

# EURO CHOICE KITCHENS INC.

2 Watson Rd. S.  
Guelph, On. N1L 1E2  
Phone: 519-821-3670  
Fax: 519-821-3613

PAGE 7 OF 8

ORDER #

CUSTOMER:

**GOLD PARK HOMES**  
MODEL: THE TIMBERLAND

SHIPPING DIRECTIONS:

VAUGHAN, ONTARIO

DATE ORDERED:

DATE REQUIRED:

**PART GRND FLR W/ ELEVATOR MUDROOM**

DESIGN:

STAIN:

HDWE:

CTOP:

EDGE: REGENCY BKSP: NO

CROWN:

LIGHT VALANCE:



CEILING HEIGHT: 108" TO DROP

CABINET HEIGHT: 45" UPPERS-HANG @101"  
OPEN TO CEILING

THIS IS AN ARTIST'S RENDITION. THE DRAWINGS ARE FOR PRESENTATION PURPOSES ONLY, MAY NOT BE EXACTLY AS SHOWN.

DESIGNER: CLARA

SALES REP: TOM

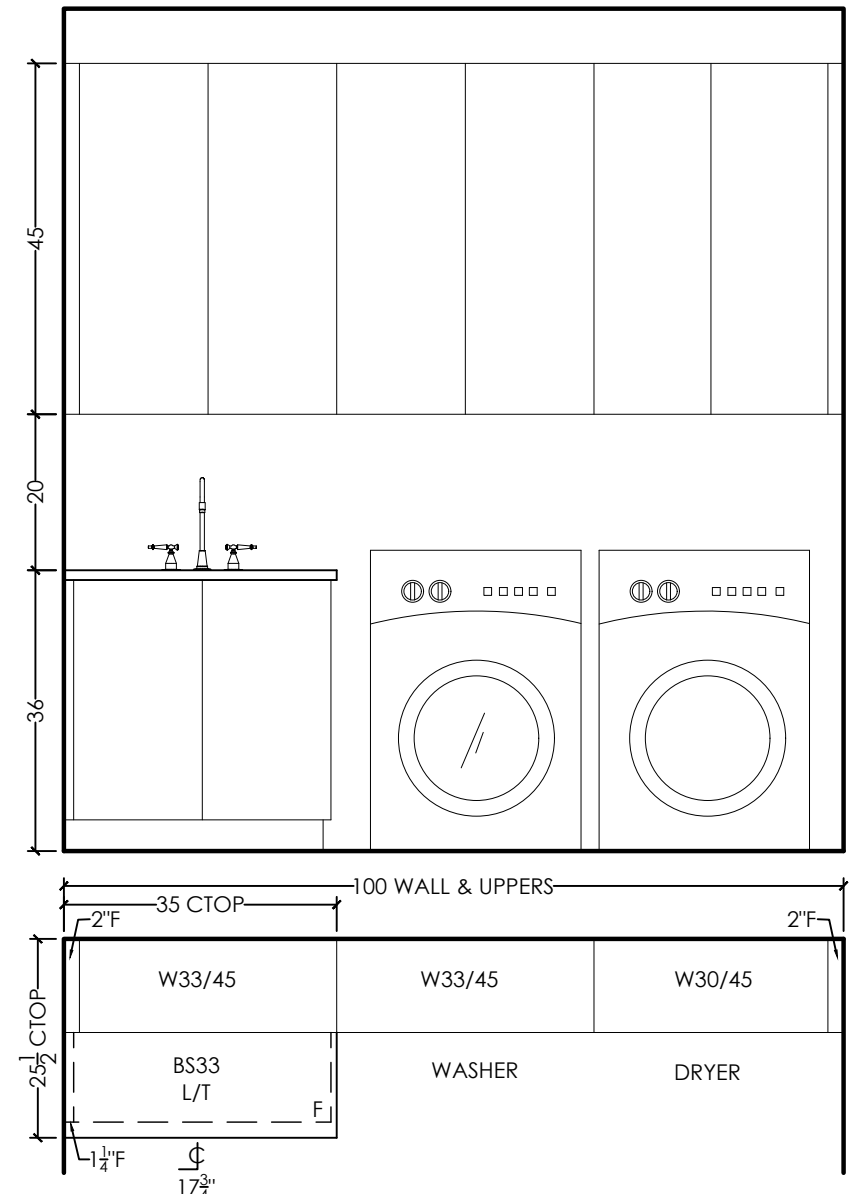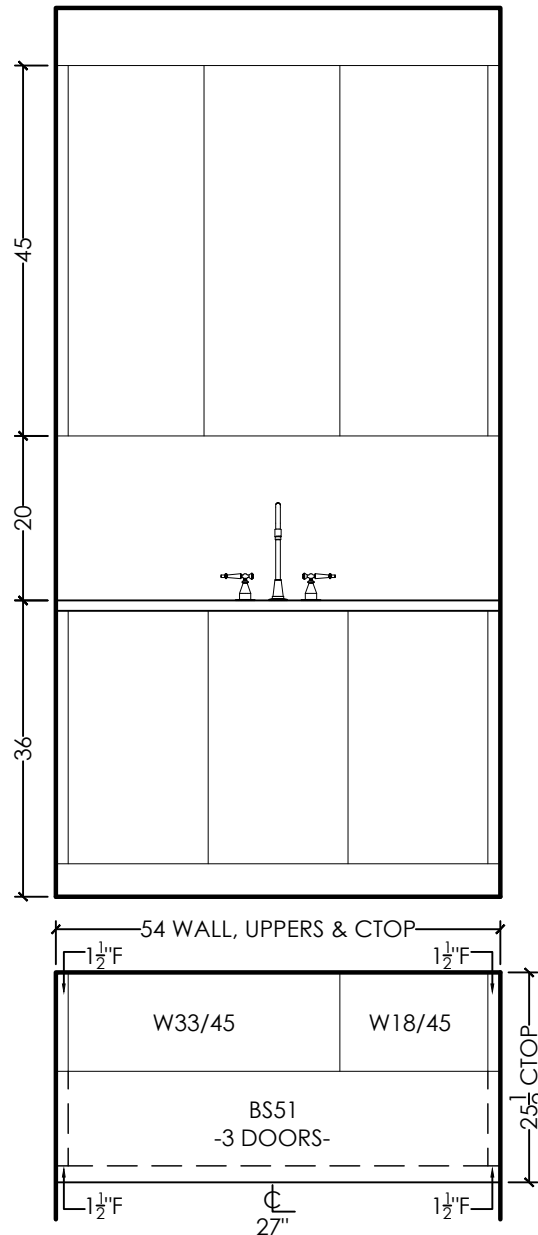

## LAUNDRY ROOM (5 BDRM)

DESIGN:

STAIN:

HDWE:

CTOP:

EDGE: REGENCY BKSP: NO

CROWN:

LIGHT VALANCE:

CEILING HEIGHT: 108" TO DROP

CABINET HEIGHT: 45" UPPERS-HANG @101"

OPEN TO CEILING

# EURO CHOICE KITCHENS INC.

2 Watson Rd. S.  
Guelph, On. N1L 1E2  
Phone: 519-821-3670  
Fax: 519-821-3613

PAGE 8 OF 8

ORDER #

CUSTOMER:

**GOLD PARK HOMES**  
MODEL: THE TIMBERLAND

SHIPPING DIRECTIONS:

VAUGHAN, ONTARIO


DATE ORDERED:

DATE REQUIRED:

THIS IS AN ARTIST'S RENDITION. THE DRAWINGS ARE FOR PRESENTATION PURPOSES ONLY, MAY NOT BE EXACTLY AS SHOWN.

DESIGNER: CLARA


SALES REP: TOM

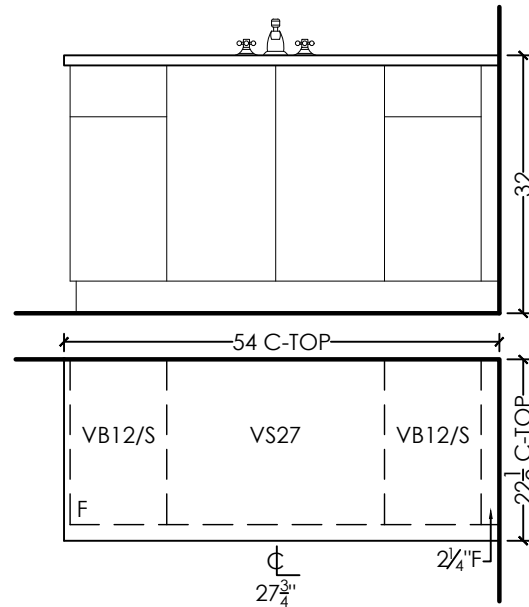

## ENSUITE 4 (5 BDRM)

DESIGN:  
STAIN:  
HDWE:  
CTOP: 3/4" SLAB BY OTHERS


DRAWER TRACKS: STANDARD  
CABINET HEIGHT: 32" HIGH

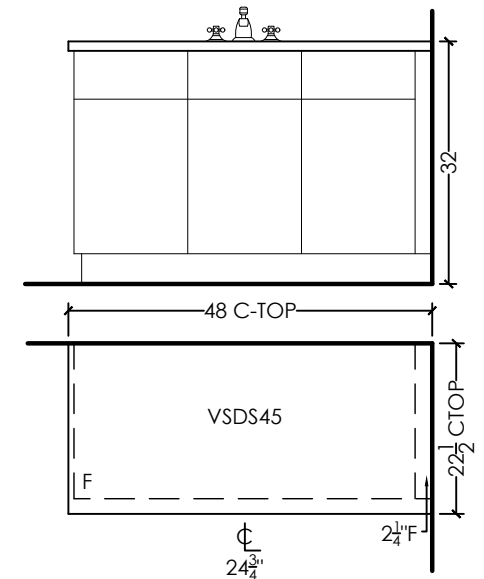

## ENSUITE 5 (5 BDRM)

DESIGN:  
STAIN:  
HDWE:  
CTOP: 3/4" SLAB BY OTHERS


DRAWER TRACKS: STANDARD  
CABINET HEIGHT: 32" HIGH

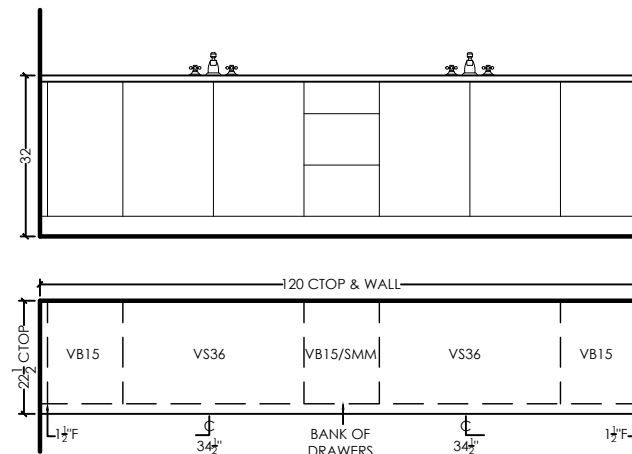

## PRIMARY ENSUITE (5 BDRM)

DESIGN:  
STAIN:  
HDWE:  
CTOP: 3/4" SLAB BY OTHERS

DRAWER TRACKS: STANDARD  
CABINET HEIGHT: 32" HIGH

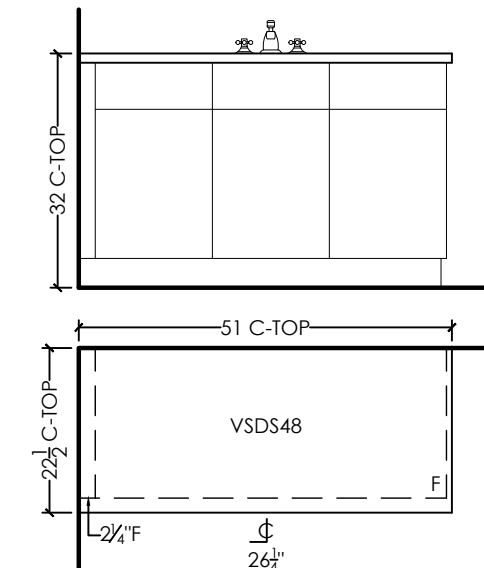

## ENSUITE 4 (5 BDRM -ELEV B&C)

DESIGN:  
STAIN:  
HDWE:  
CTOP: 3/4" SLAB BY OTHERS

DRAWER TRACKS: STANDARD  
CABINET HEIGHT: 32" HIGH