

**EURO CHOICE
KITCHENS INC.**

*2 Watson Rd. S.
Guelph, On. N1L 1E2
Phone: 519-821-3670
Fax: 519-821-3613*

PAGE 1 OF 7

ORDER #

CUSTOMER:
GOLD PARK HOMES
MODEL: THE WILLOW CREEK

SHIPPING DIRECTIONS:

VAUGHAN, ONTARIO

DATE ORDERED:

DATE REQUIRED:

DATE REQUIRED:

DESIGN:
STAIN:
HDWE:
CTOP: $\frac{3}{4}$ " SLAB BY OTHERS

DESIGN:
STAIN:
HDWE:
CTOP: $\frac{3}{4}$ " SLAB BY OTHERS


CROWN: #11 LARGE W/WOOD DROP
LIGHT VALANCE:
DRAWER TRACKS: QUADRO ON MELAMINE
SOFT CLOSE DOORS
CEILING HEIGHT: 108" TO DROP
CABINET HEIGHT: 45" UPPERS-HANG @101"
TO DROP W/CROWN

CROWN: #11 LARGE W/WOOD DROP
LIGHT VALANCE:
DRAWER TRACKS: QUADRO ON MEL
SOFT CLOSE DOORS
CEILING HEIGHT: 108" TO DROP
CABINET HEIGHT: 45" UPPERS-HANG
TO DROP W/CROWN

DESIGNER: CLARA

SALES REP: TOM

SALES REP: TOM

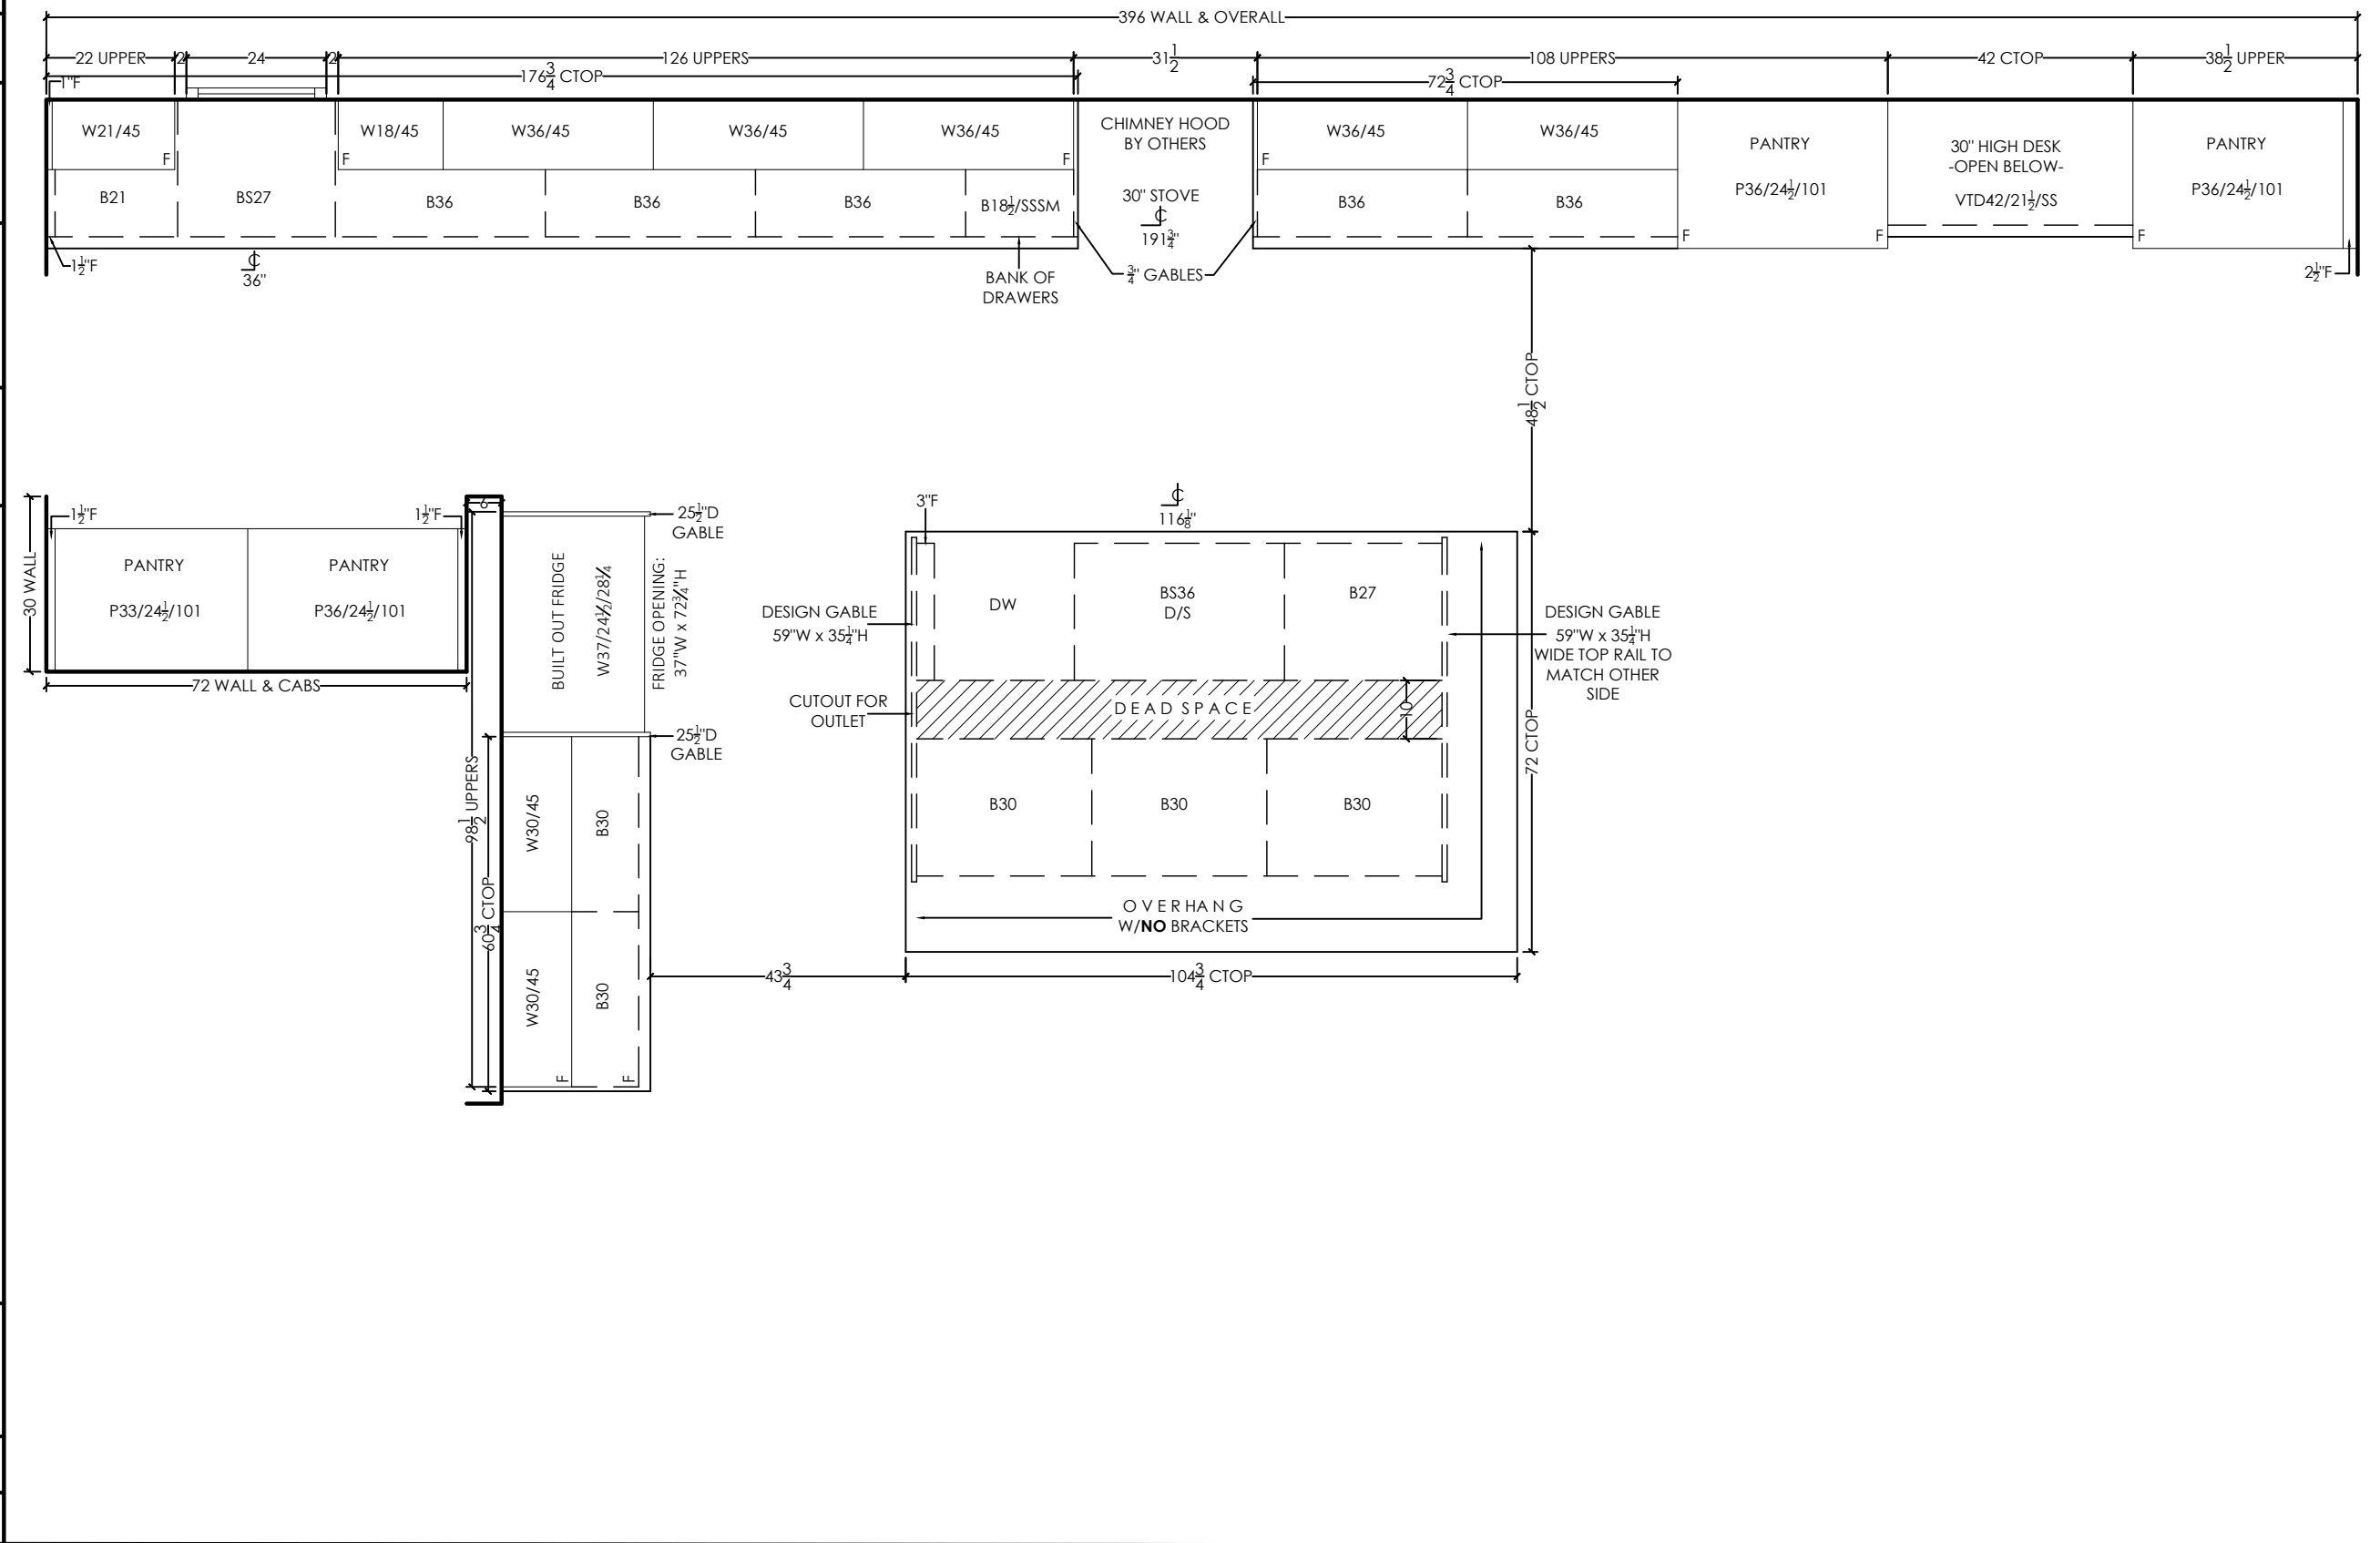

EURO CHOICE
KITCHENS INC.

2 Watson Rd. S.
Guelph, On. N1L 1E2
Phone: 519-821-3670
Fax: 519-821-3613

PAGE 2 OF 7


ORDER #

CUSTOMER:
GOLD PARK HOMES
MODEL: THE WILLOW CREEK

SHIPPING DIRECTIONS:
VAUGHAN, ONTARIO

DATE ORDERED:

DATE REQUIRED:

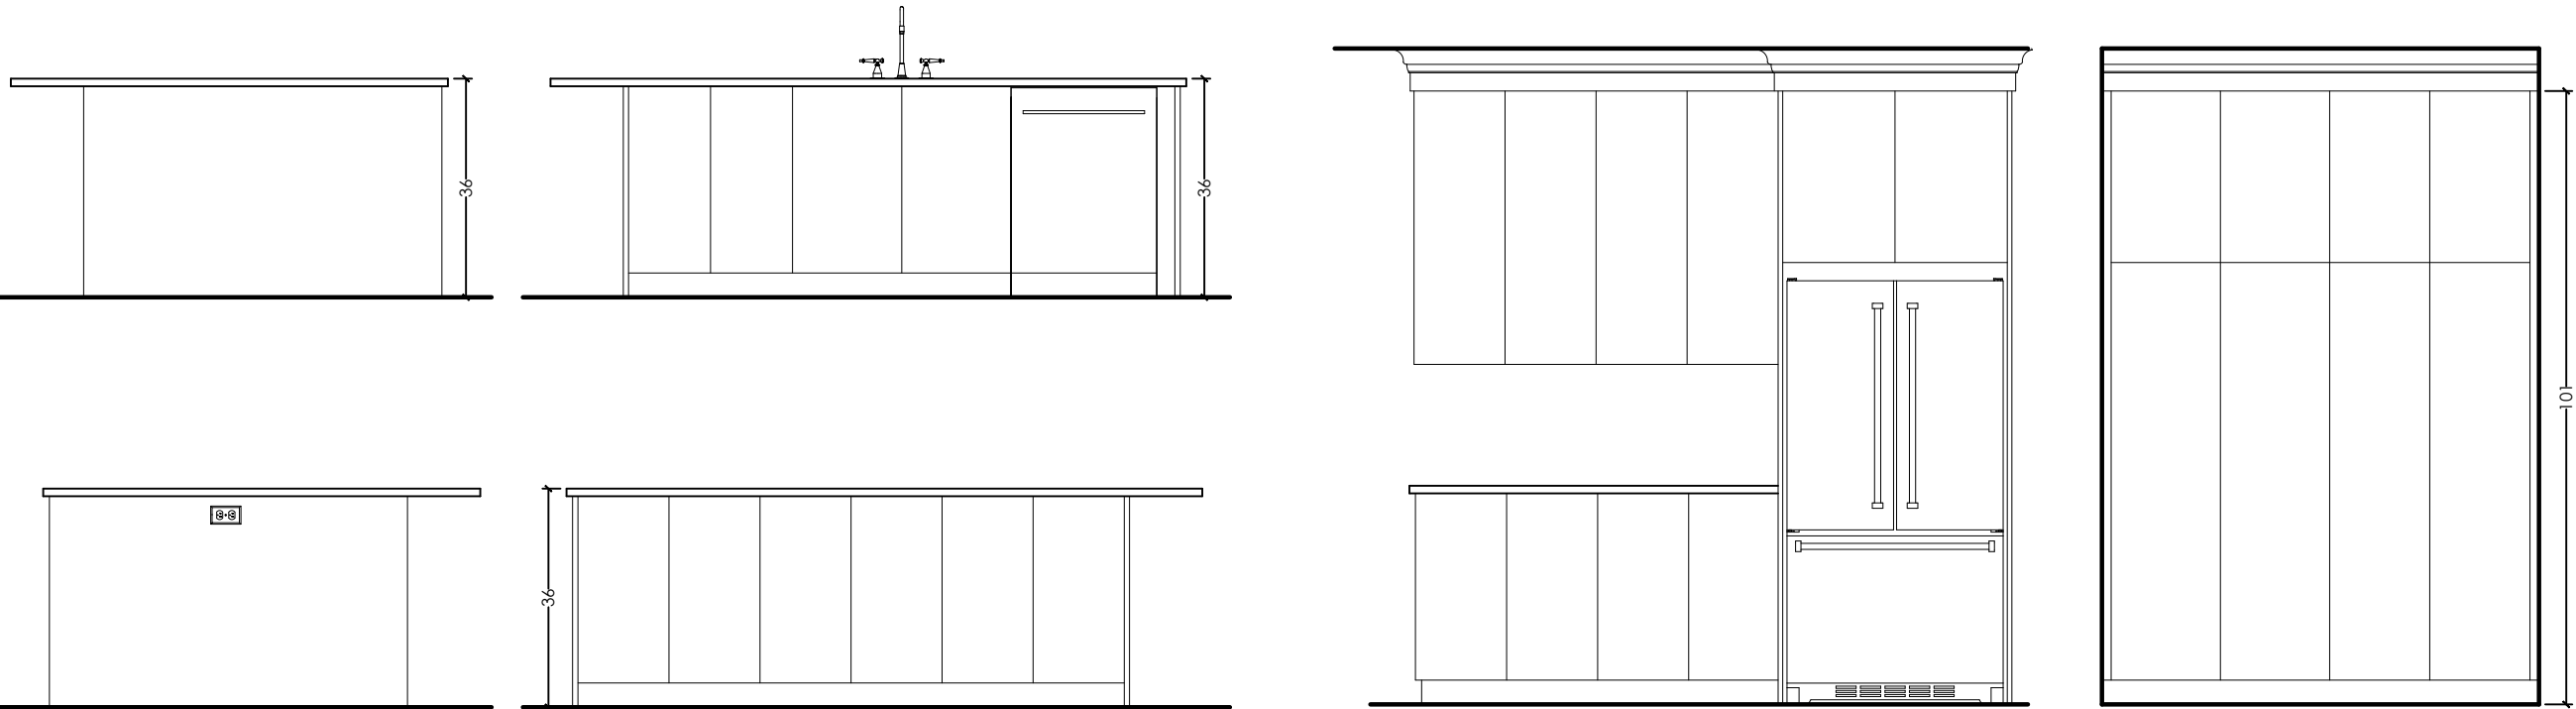

THIS IS AN ARTIST'S RENDITION. THE
DRAWINGS ARE FOR PRESENTATION
PURPOSES ONLY, MAY NOT BE EXACTLY AS
SHOWN.

DESIGNER: CLARA

SALES REP: TOM

**EURO CHOICE
KITCHENS INC.**

*2 Watson Rd. S.
Guelph, On. N1L 1E2
Phone: 519-821-3670
Fax: 519-821-3613*

PAGE 3 OF 7

ORDER #

CUSTOMER:
GOLD PARK HOMES
MODEL: THE WILLOW CREEK

SHIPPING DIRECTIONS:

VAUGHAN, ONTARIO

DATE ORDERED:

DATE REQUIRED:

LAUNDRY ROOM
DESIGN:
STAIN:
HDWE:
CTOP:
EDGE: REGENCY BKSP: NO


CROWN:
LIGHT VALANCE:
DRAWER TRACKS:
CEILING HEIGHT: 108" TO DROP
CABINET HEIGHT: 45" UPPERS-HANG @101"
-OPEN TO CEILING-

[illegible]


THIS IS AN ARTIST'S RENDITION. THE
DRAWINGS ARE FOR PRESENTATION
PURPOSES ONLY, MAY NOT BE EXACTLY AS
SHOWN.

DESIGNER: CLARA


SALES REP: TOM

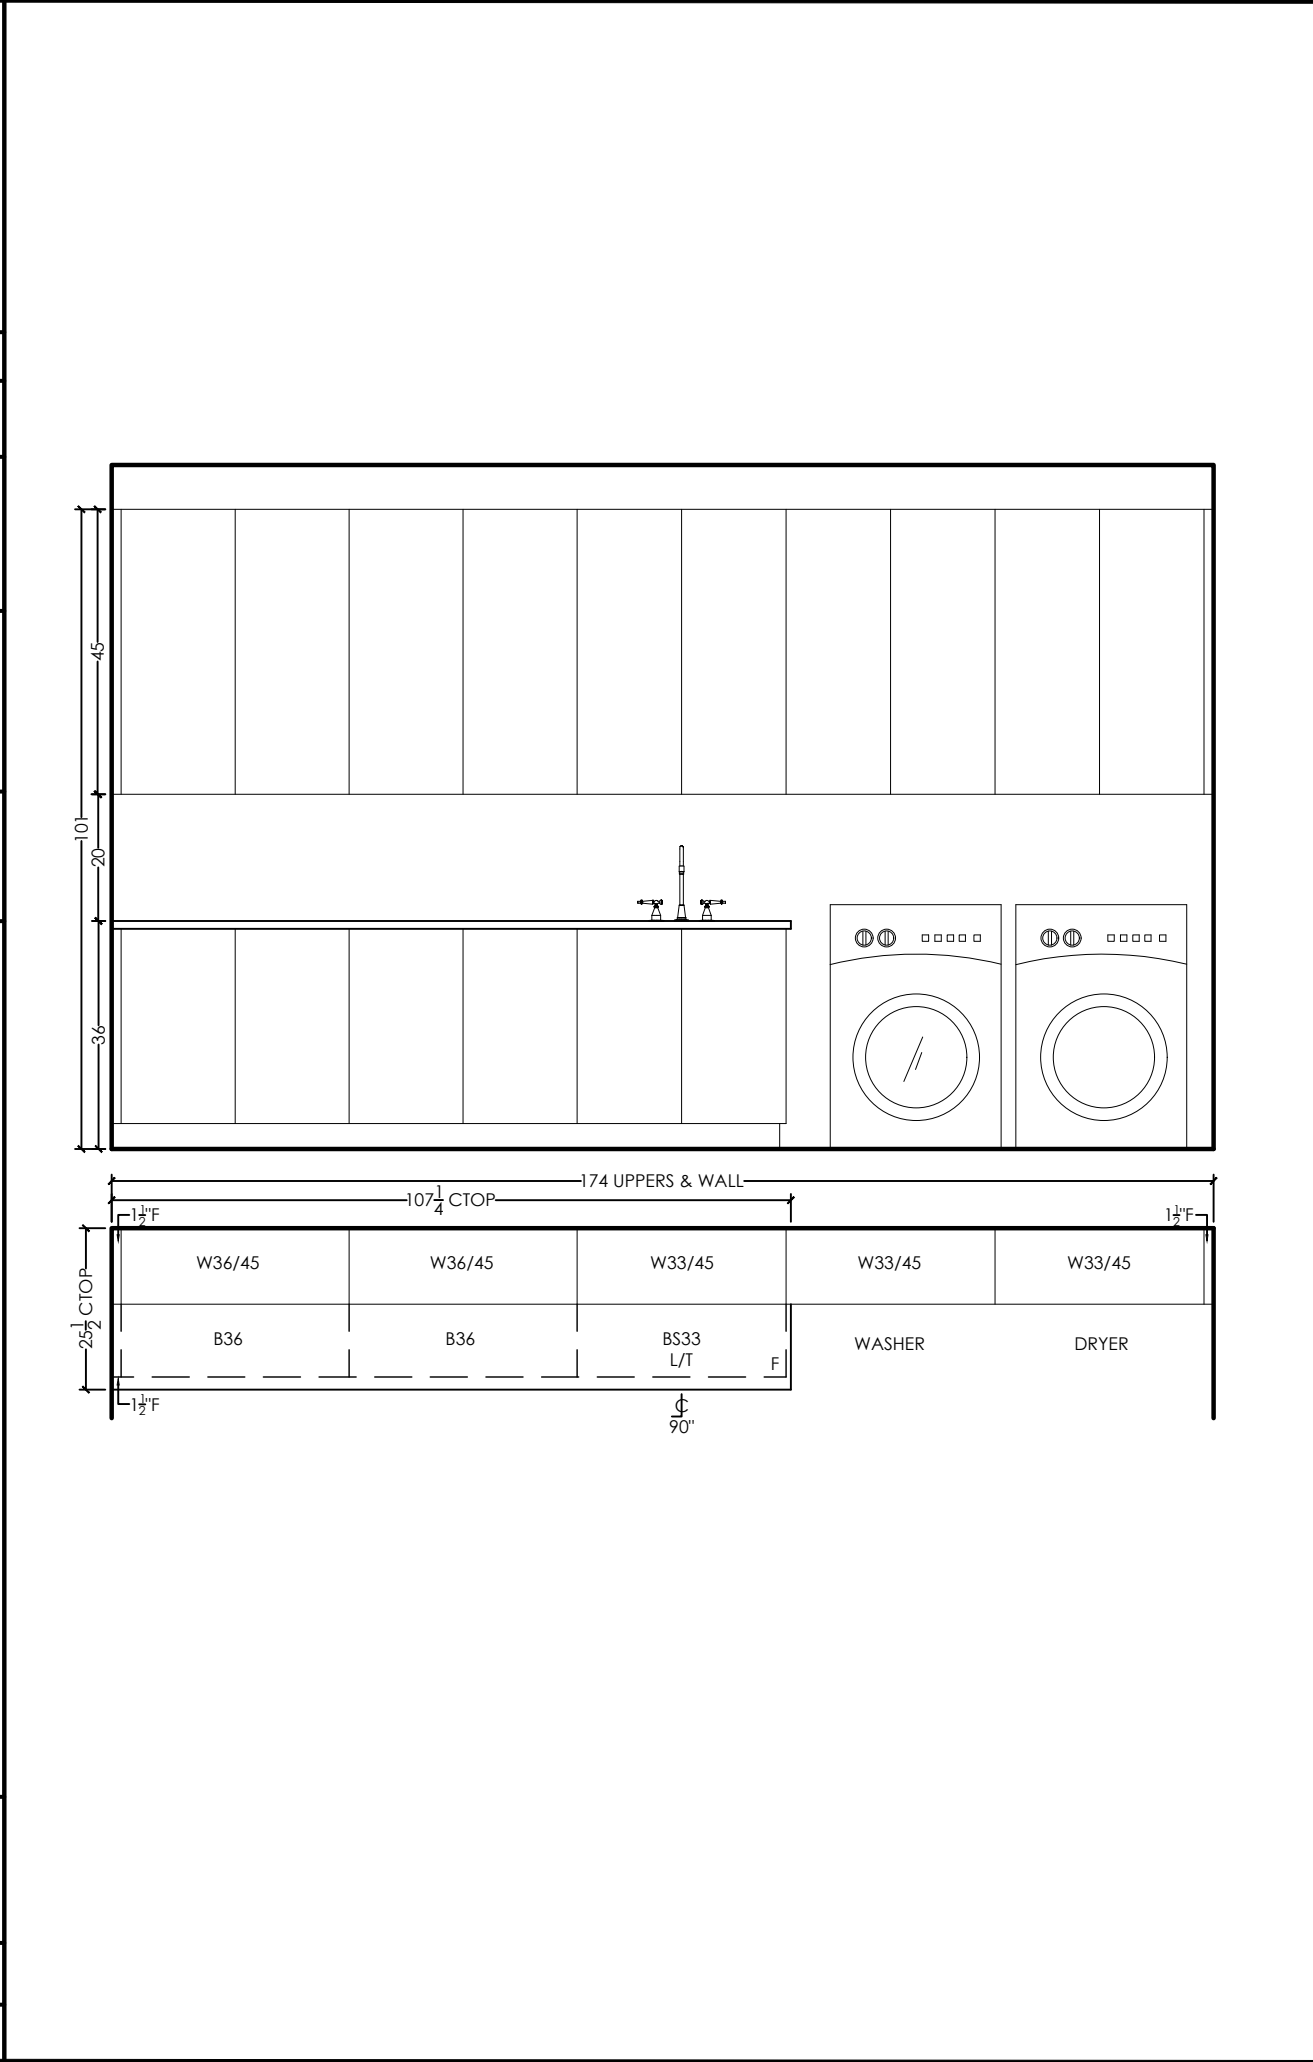


CABINET HEIGHT: 32" HIGH

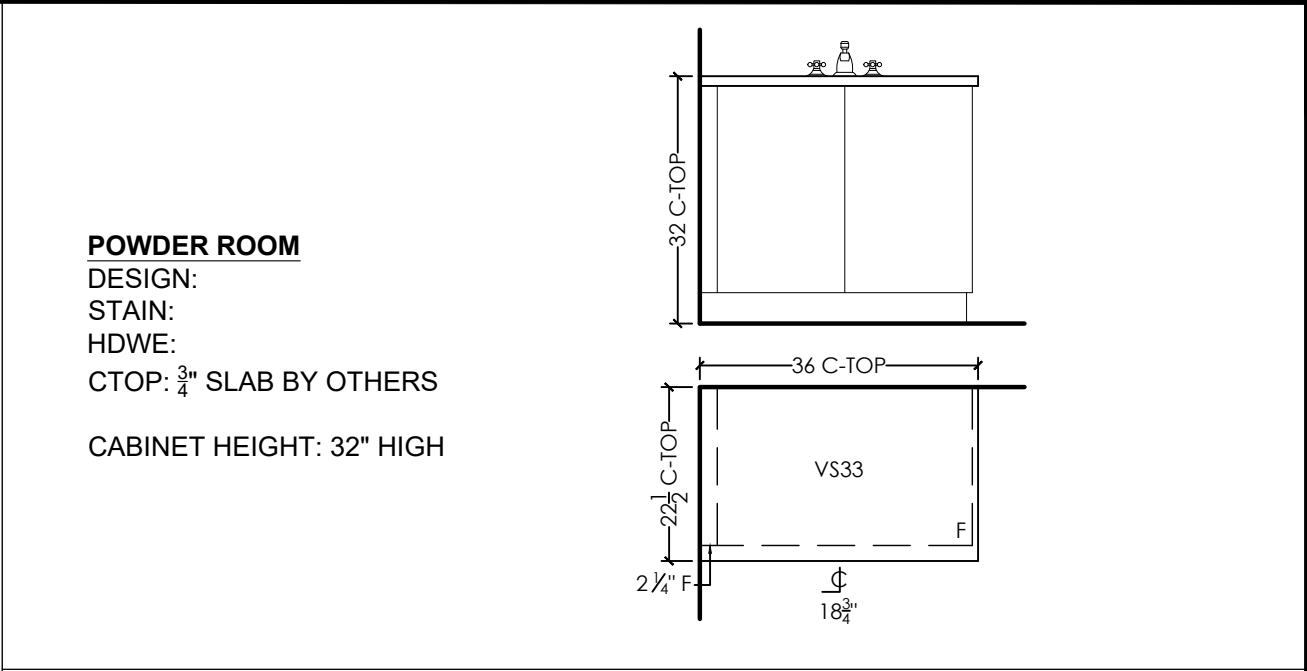


CABINET HEIGHT: 36" HIGH

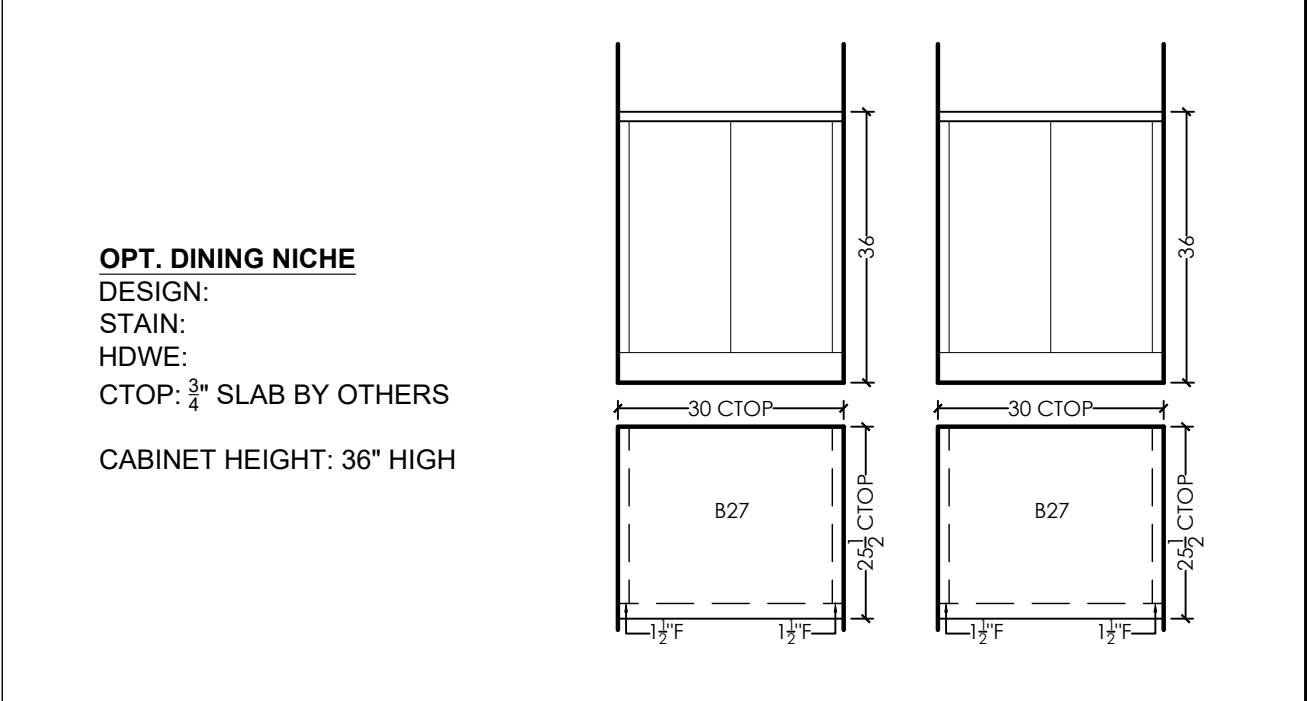

DRAWER TRACKS: STANDARD
CABINET HEIGHT: 32" HIGH

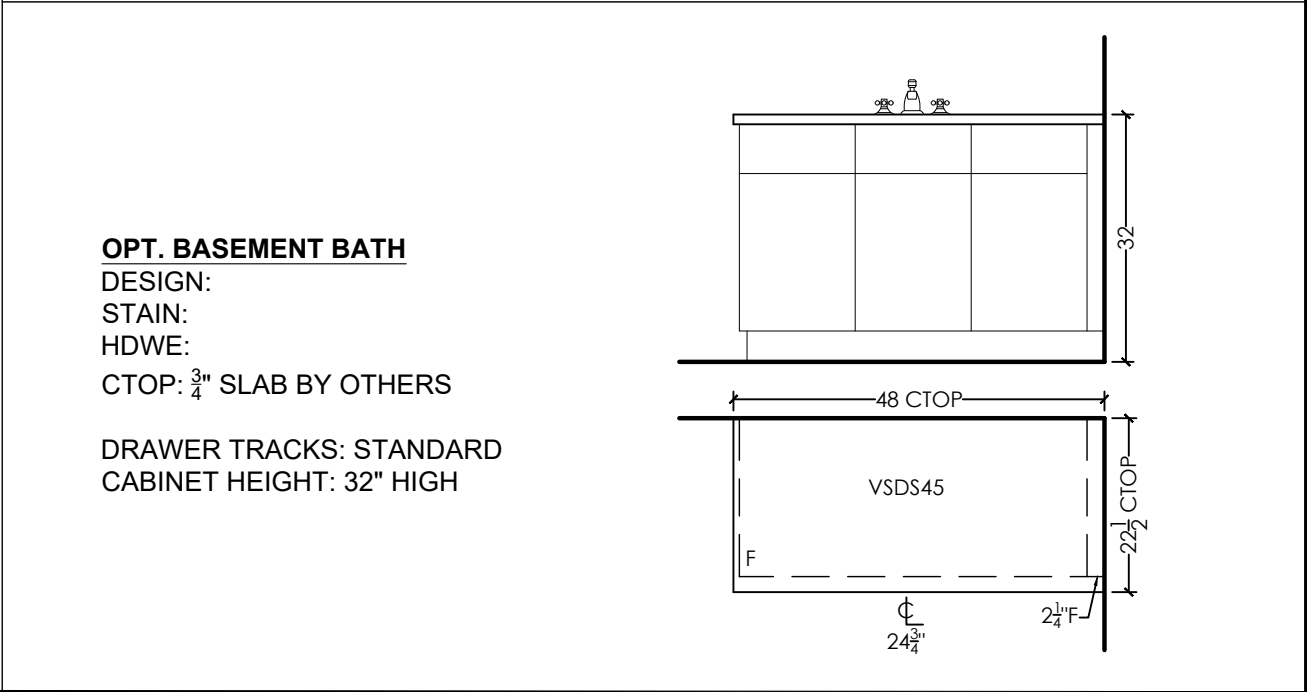

EURO CHOICE KITCHENS INC. <i>2 Watson Rd. S.</i> <i>Guelph, On. N1L 1E2</i> <i>Phone: 519-821-3670</i> <i>Fax: 519-821-3613</i>
PAGE 4 OF 7
ORDER #
CUSTOMER: GOLD PARK HOMES MODEL: THE WILLOW CREEK
SHIPPING DIRECTIONS: VAUGHAN, ONTARIO
DATE ORDERED:
DATE REQUIRED:
<u>MUDROOM</u> DESIGN: STAIN: HDWE: CTOP: EDGE: REGENCY BKSP: NO BENCH: 1 $\frac{1}{2}$ " WOOD TOP CROWN: LIGHT VALANCE: CEILING HEIGHT: 108" TO DROP CABINET HEIGHT: 45" UPPERS-HANG @101" -OPEN TO CEILING-
THIS IS AN ARTIST'S RENDITION. THE DRAWINGS ARE FOR PRESENTATION PURPOSES ONLY, MAY NOT BE EXACTLY AS SHOWN.
DESIGNER: CLARA
SALES REP: TOM

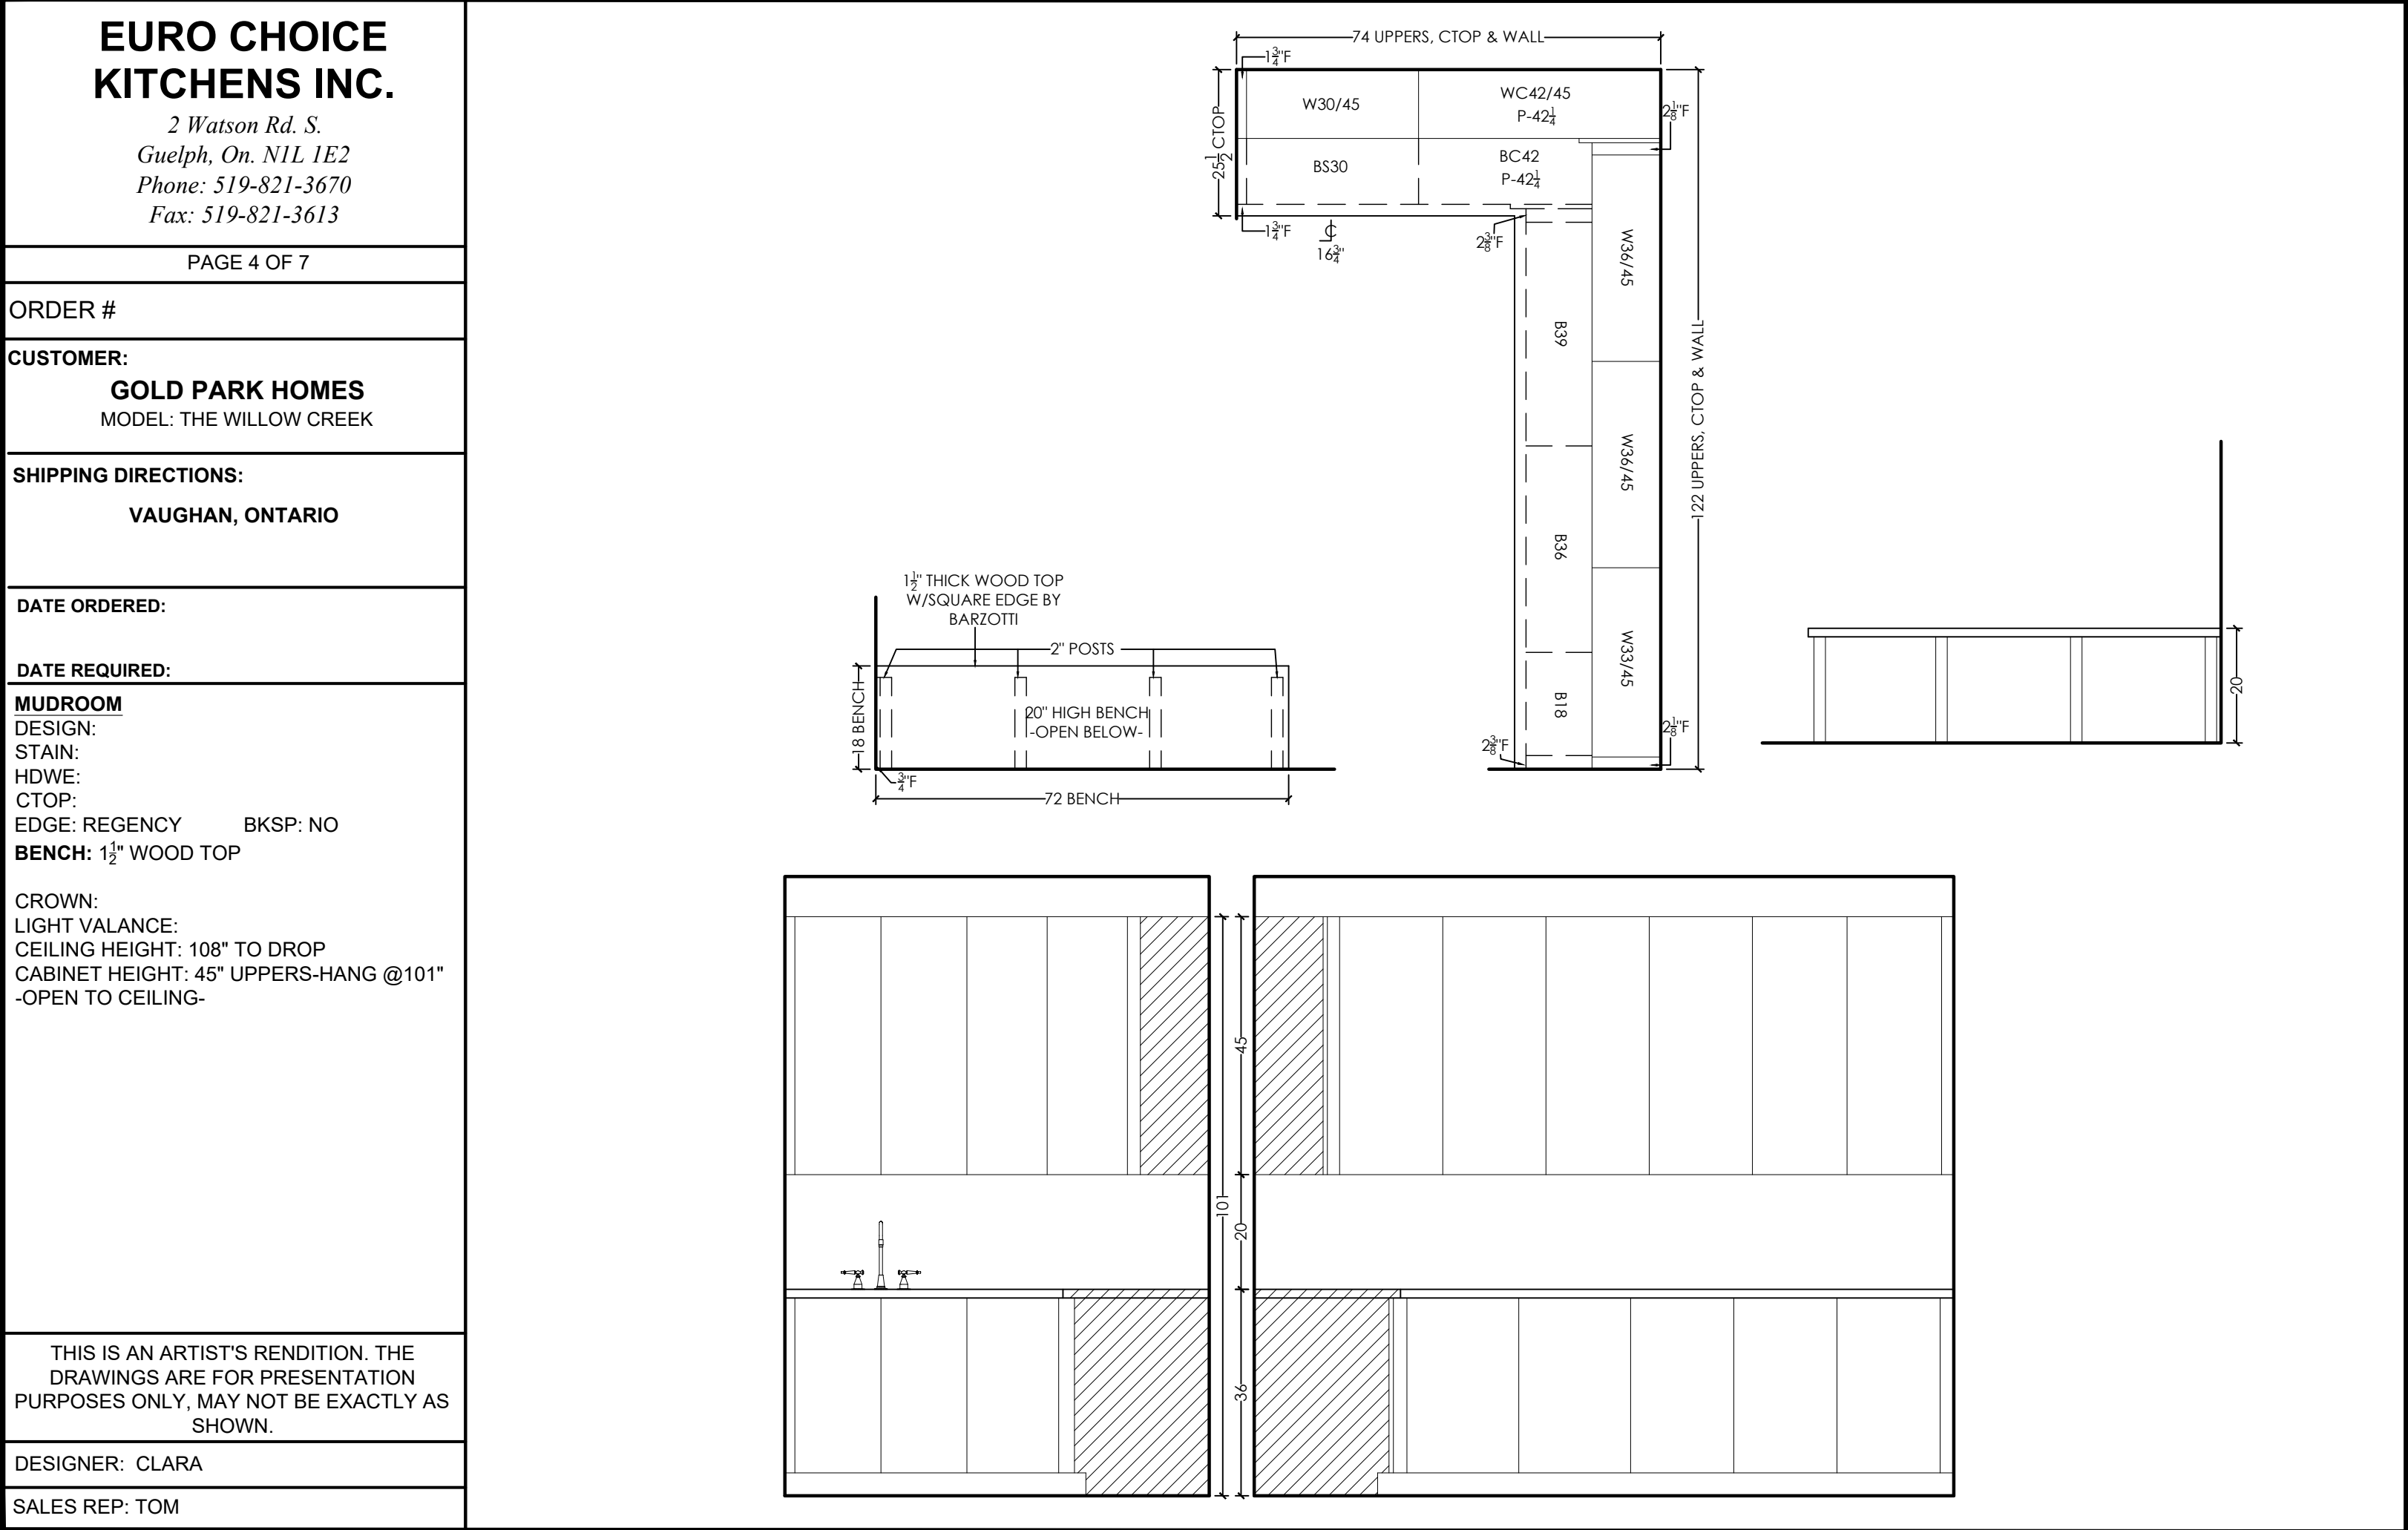

**EURO CHOICE
KITCHENS INC.**

2 Watson Rd. S.
Guelph, On. N1L 1E2
Phone: 519-821-3670
Fax: 519-821-3613

PAGE 5 OF 7

ORDER #

CUSTOMER:

GOLD PARK HOMES

MODEL: THE WILLOW CREEK

SHIPPING DIRECTIONS:**VAUGHAN, ONTARIO**


DATE ORDERED:

DATE REQUIRED: _____

THIS IS AN ARTIST'S RENDITION. THE
DRAWINGS ARE FOR PRESENTATION
PURPOSES ONLY, MAY NOT BE EXACTLY AS
SHOWN.

DESIGNER: CLARA


SALES REP: TOM

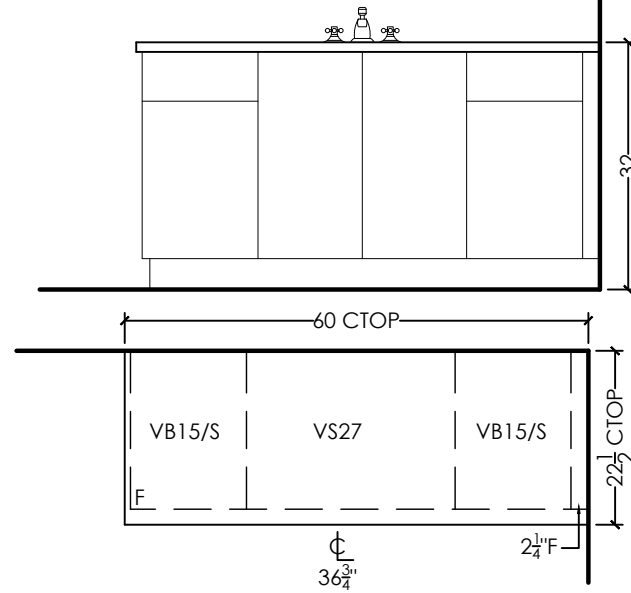

ENSUITE 2

DESIGN:
STAIN:
HDWE:
CTOP: $\frac{3}{4}$ " SLAB BY OTHERS


DRAWER TRACKS: STANDARD
CABINET HEIGHT: 32" HIGH

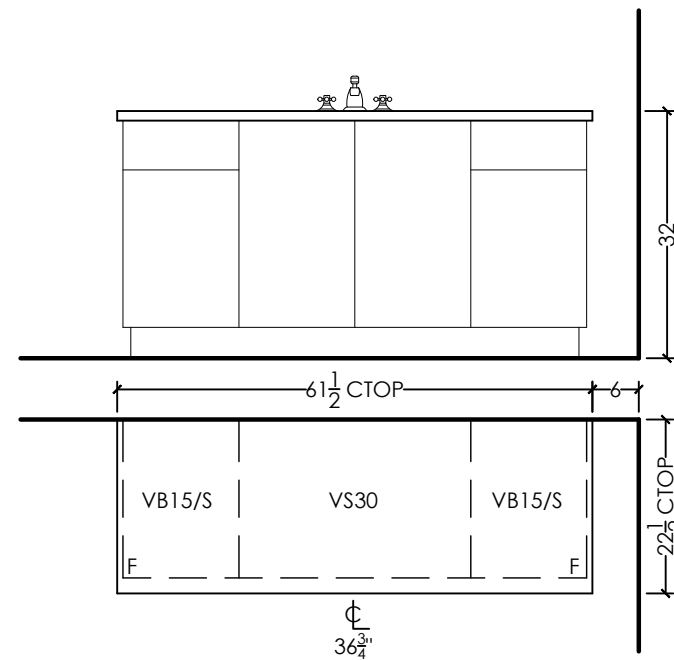

ENSUITE 3

DESIGN:
STAIN:
HDWE:
CTOP: $\frac{3}{4}$ " SLAB BY OTHERS


DRAWER TRACKS: STANDARD
CABINET HEIGHT: 32" HIGH

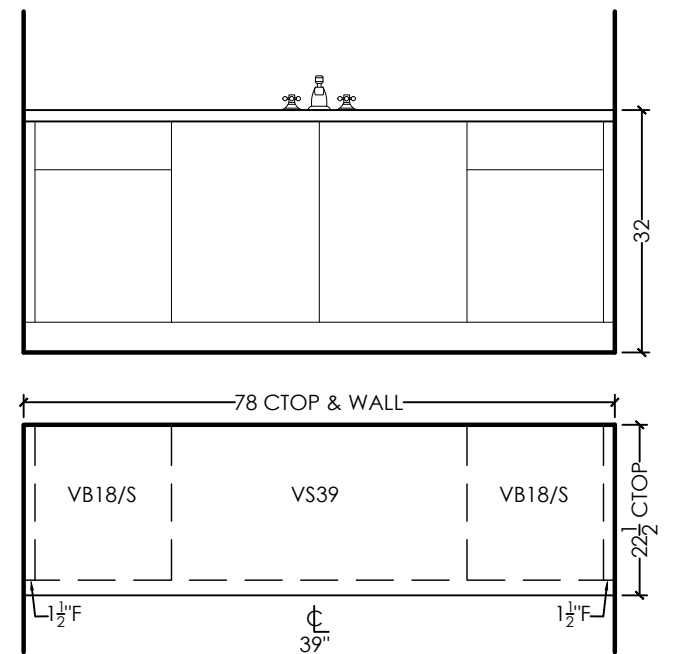

ENSUITE 4

DESIGN:
STAIN:
HDWE:
CTOP: $\frac{3}{4}$ " SLAB BY OTHERS


DRAWER TRACKS: STANDARD
CABINET HEIGHT: 32" HIGH

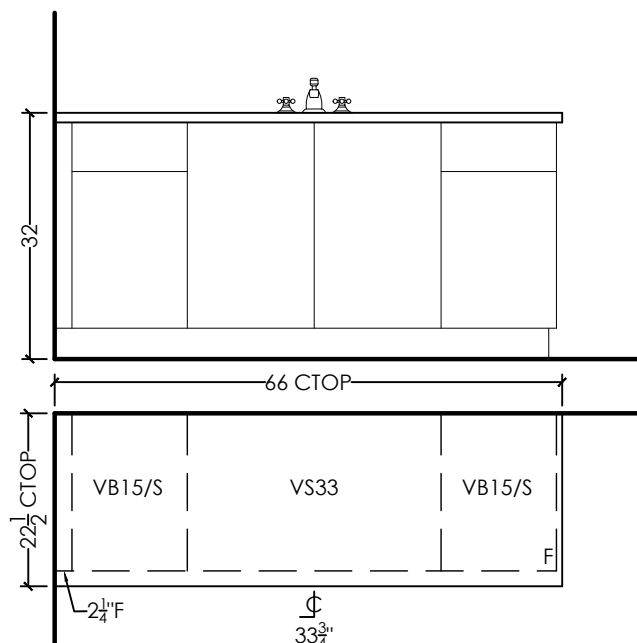

PRIMARY ENSUITE

DESIGN:
STAIN:
HDWE:
CTOP: $\frac{3}{4}$ " SLAB BY OTHERS


DRAWER TRACKS: STANDARD
CABINET HEIGHT: 32" HIGH

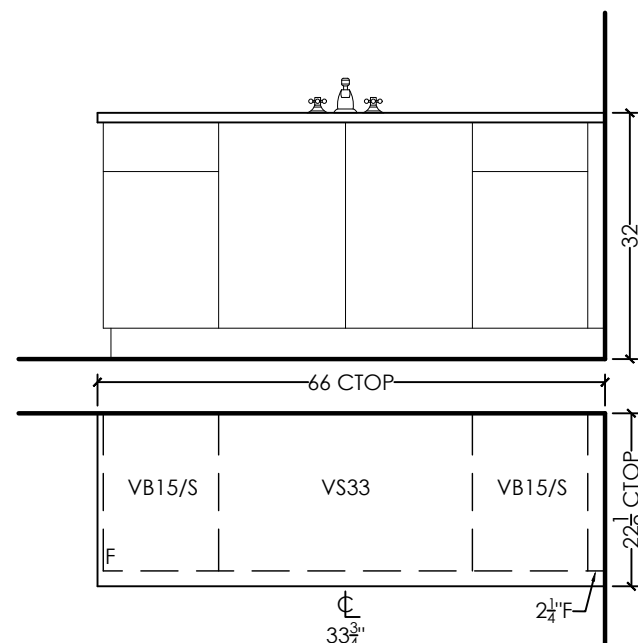

OPT. ENSUITE 5 (5 BDRM)

DESIGN:
STAIN:
HDWE:
CTOP: $\frac{3}{4}$ " SLAB BY OTHERS

CABINET HEIGHT: 32" HIGH

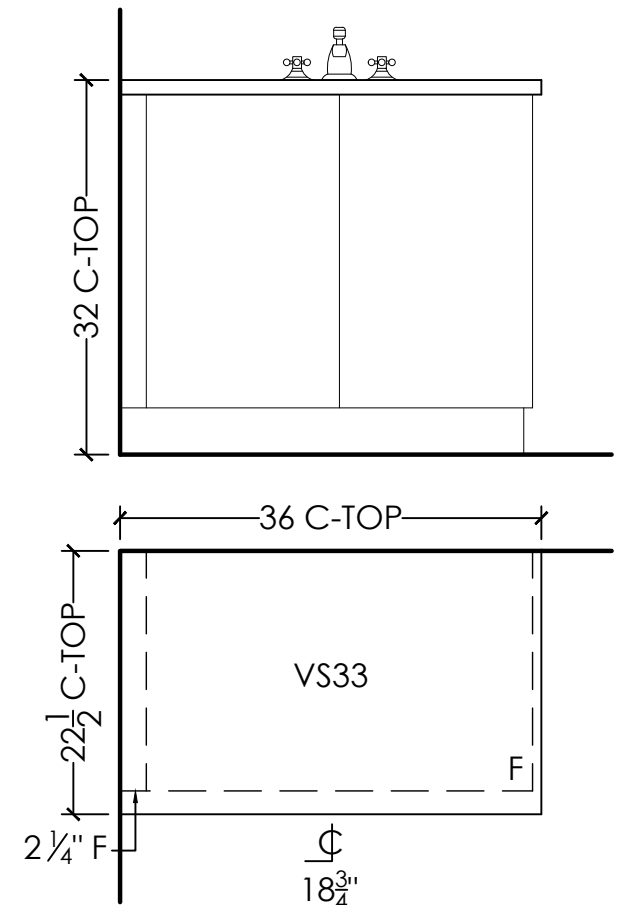

**EURO CHOICE
KITCHENS INC.**

2 Watson Rd. S.
Guelph, On. N1L 1E2
Phone: 519-821-3670
Fax: 519-821-3613

PAGE 6 OF 7

ORDER #

CUSTOMER:

GOLD PARK HOMES

MODEL: THE WILLOW CREEK

SHIPPING DIRECTIONS:

VAUGHAN, ONTARIO


DATE ORDERED:

DATE REQUIRED:

THIS IS AN ARTIST'S RENDITION. THE
DRAWINGS ARE FOR PRESENTATION
PURPOSES ONLY, MAY NOT BE EXACTLY AS
SHOWN.

DESIGNER: CLARA

SALES REP: TOM

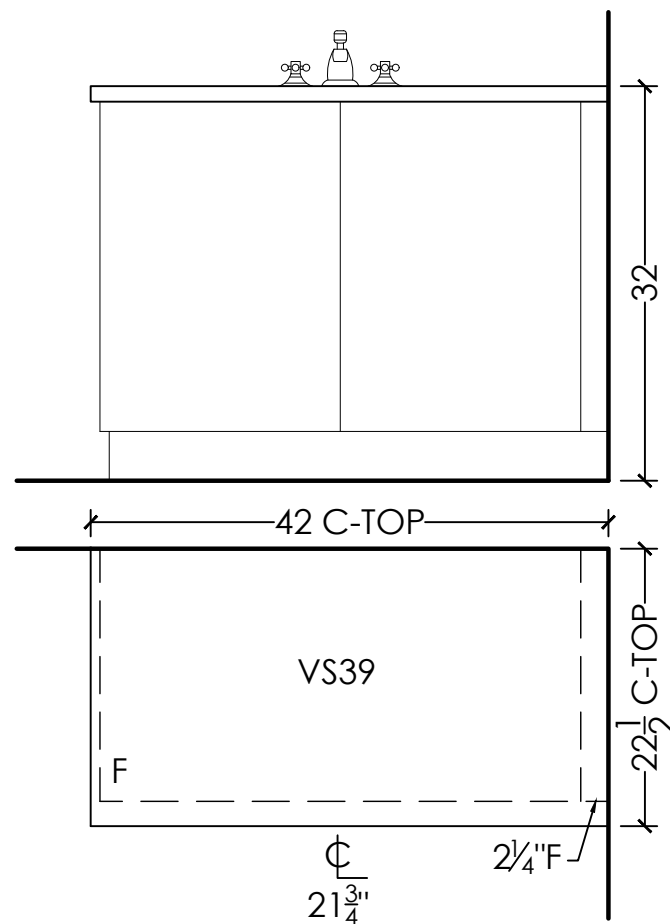

OPT. ENSUITE 2 W/ELEVATOR


DESIGN:

STAIN:

HDWE:

CTOP: $\frac{3}{4}$ " SLAB BY OTHERS

CABINET HEIGHT: 32" HIGH

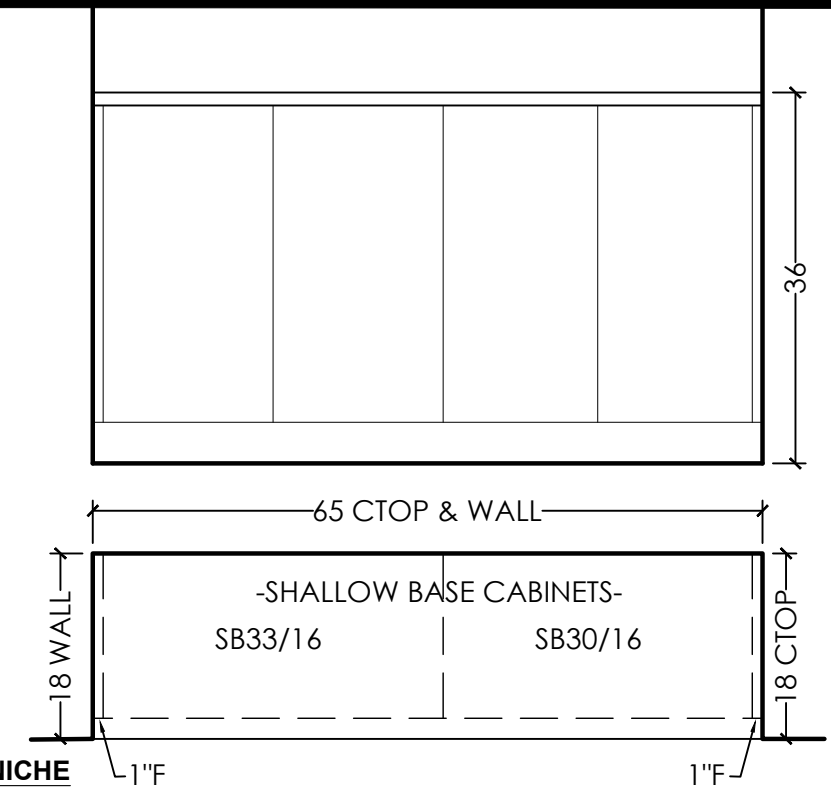


OPT. ENSUITE 2 FURNITURE NICHE

(5 BDRM & ELEVATOR)

DESIGN:

STAIN:

HDWE:

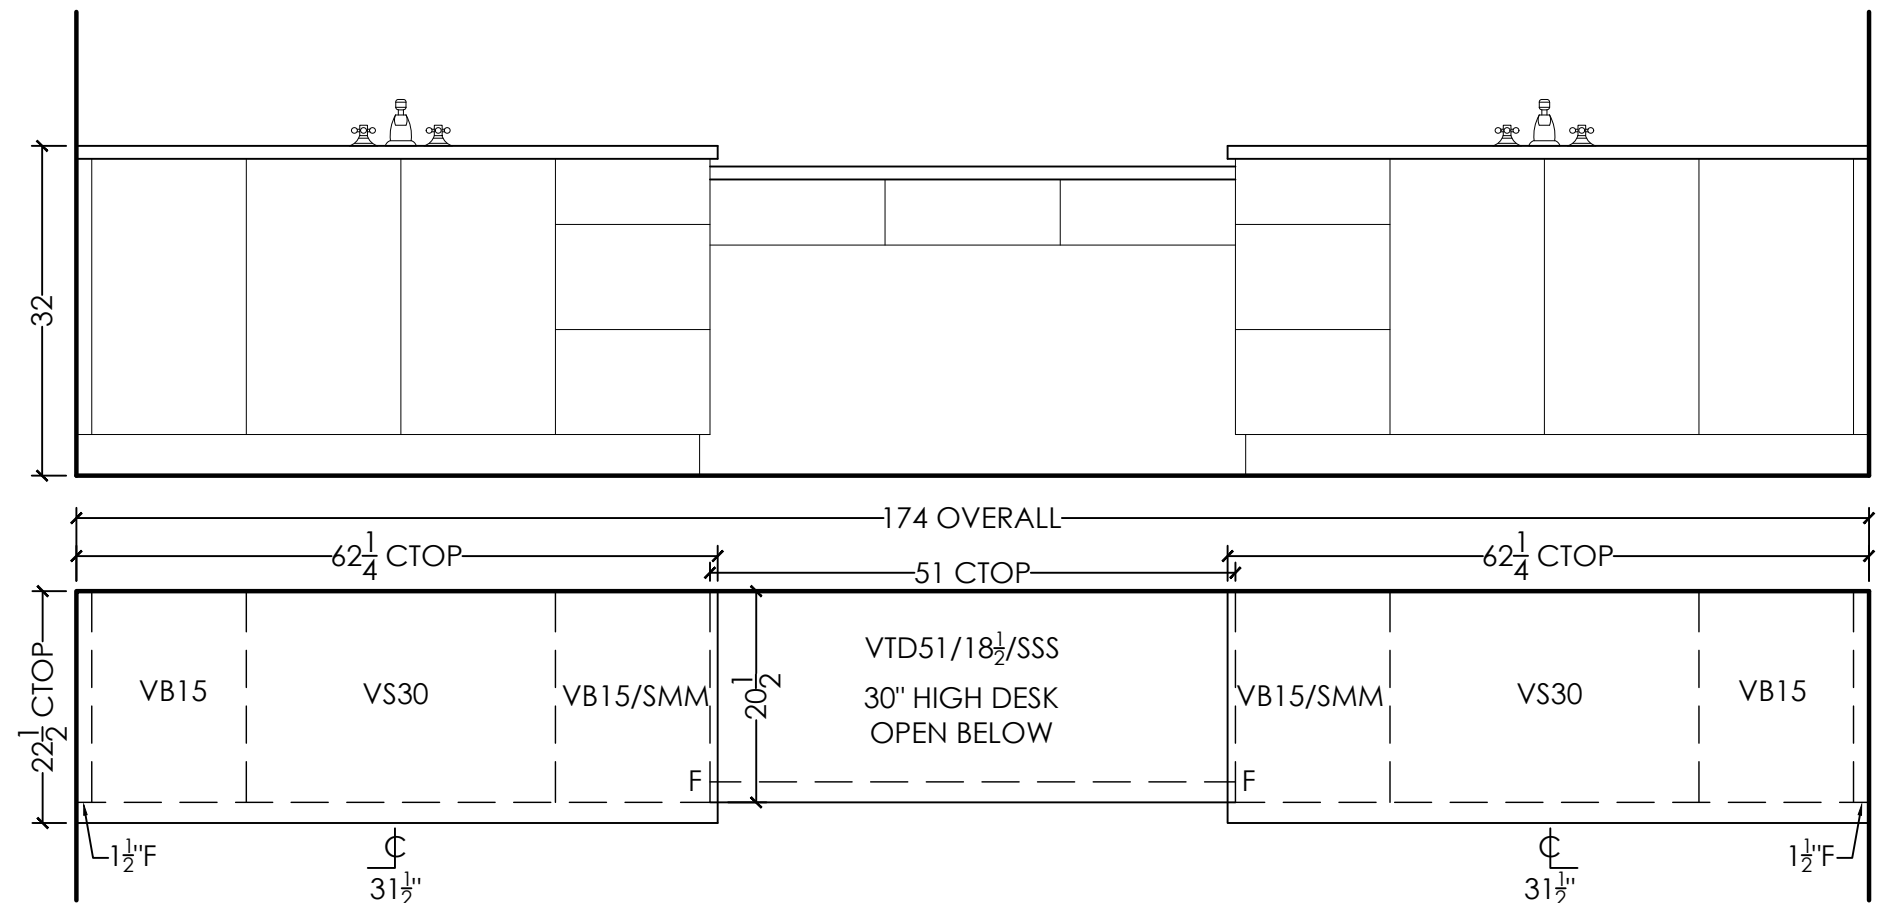

OPT. PRIMARY ENSUITE (5 BDRM)

DESIGN:

STAIN:

HDWE:

CTOP: $\frac{3}{4}$ " SLAB BY OTHERS

DRAWER TRACKS: STANDARD

CABINET HEIGHT: 32" HIGH

EURO CHOICE
KITCHENS INC.

2 Watson Rd. S.
Guelph, On. N1L 1E2
Phone: 519-821-3670
Fax: 519-821-3613

PAGE 7 OF 7

ORDER #

CUSTOMER:
GOLD PARK HOMES
MODEL: THE WILLOW CREEK

SHIPPING DIRECTIONS:
VAUGHAN, ONTARIO

DATE ORDERED:

DATE REQUIRED:

OPT. LAUNDRY ROOM (5 BDRM)



DESIGN:
STAIN:
HDWE:
CTOP:
EDGE: REGENCY BKSP: NO

CROWN:
LIGHT VALANCE:
DRAWER TRACKS:
CEILING HEIGHT: 108" TO DROP
CABINET HEIGHT: 45" UPPERS-HANG @101"
-OPEN TO CEILING-

THIS IS AN ARTIST'S RENDITION. THE
DRAWINGS ARE FOR PRESENTATION
PURPOSES ONLY, MAY NOT BE EXACTLY AS
SHOWN.

DESIGNER: CLARA

SALES REP: TOM

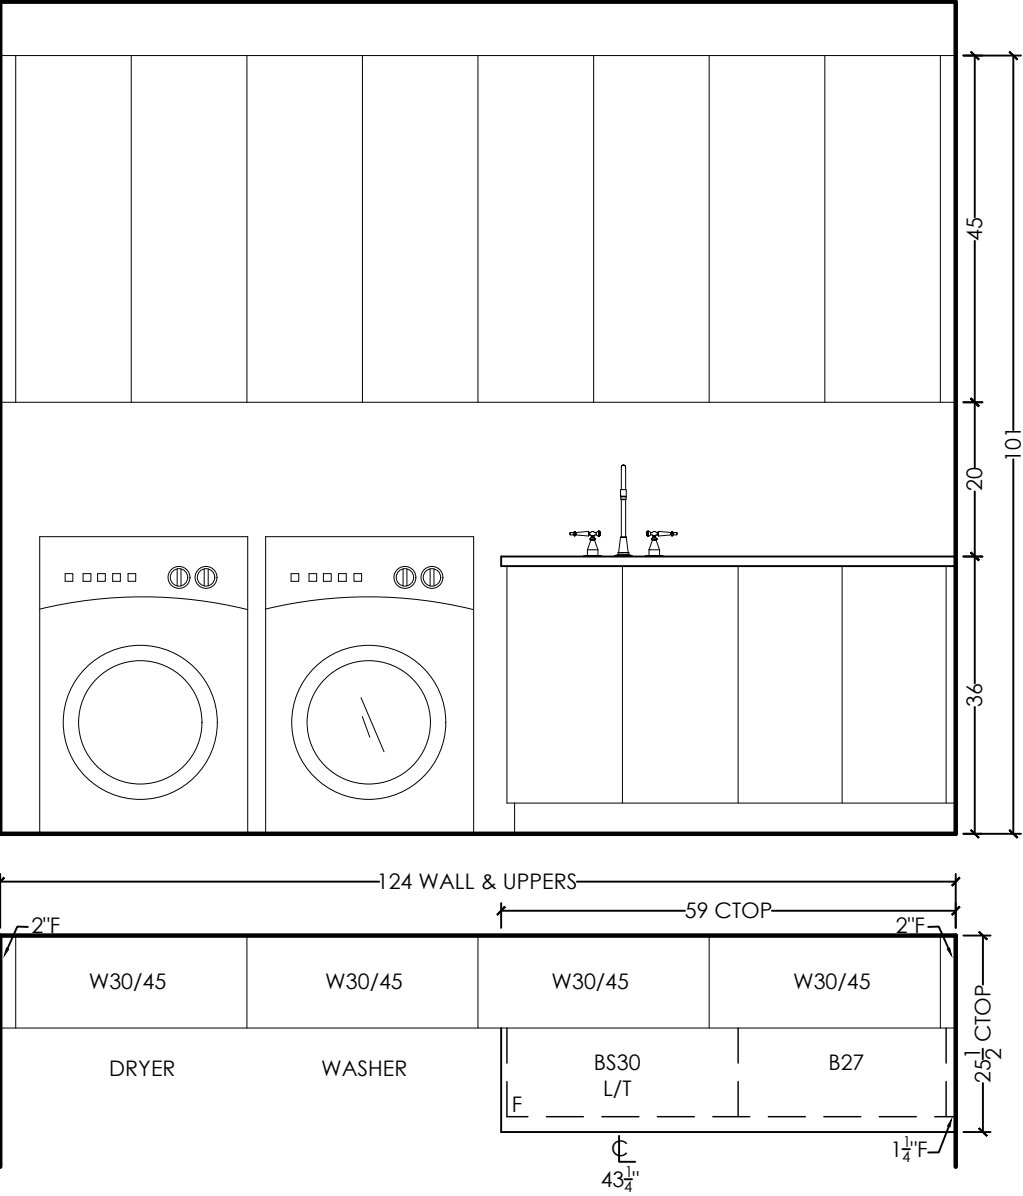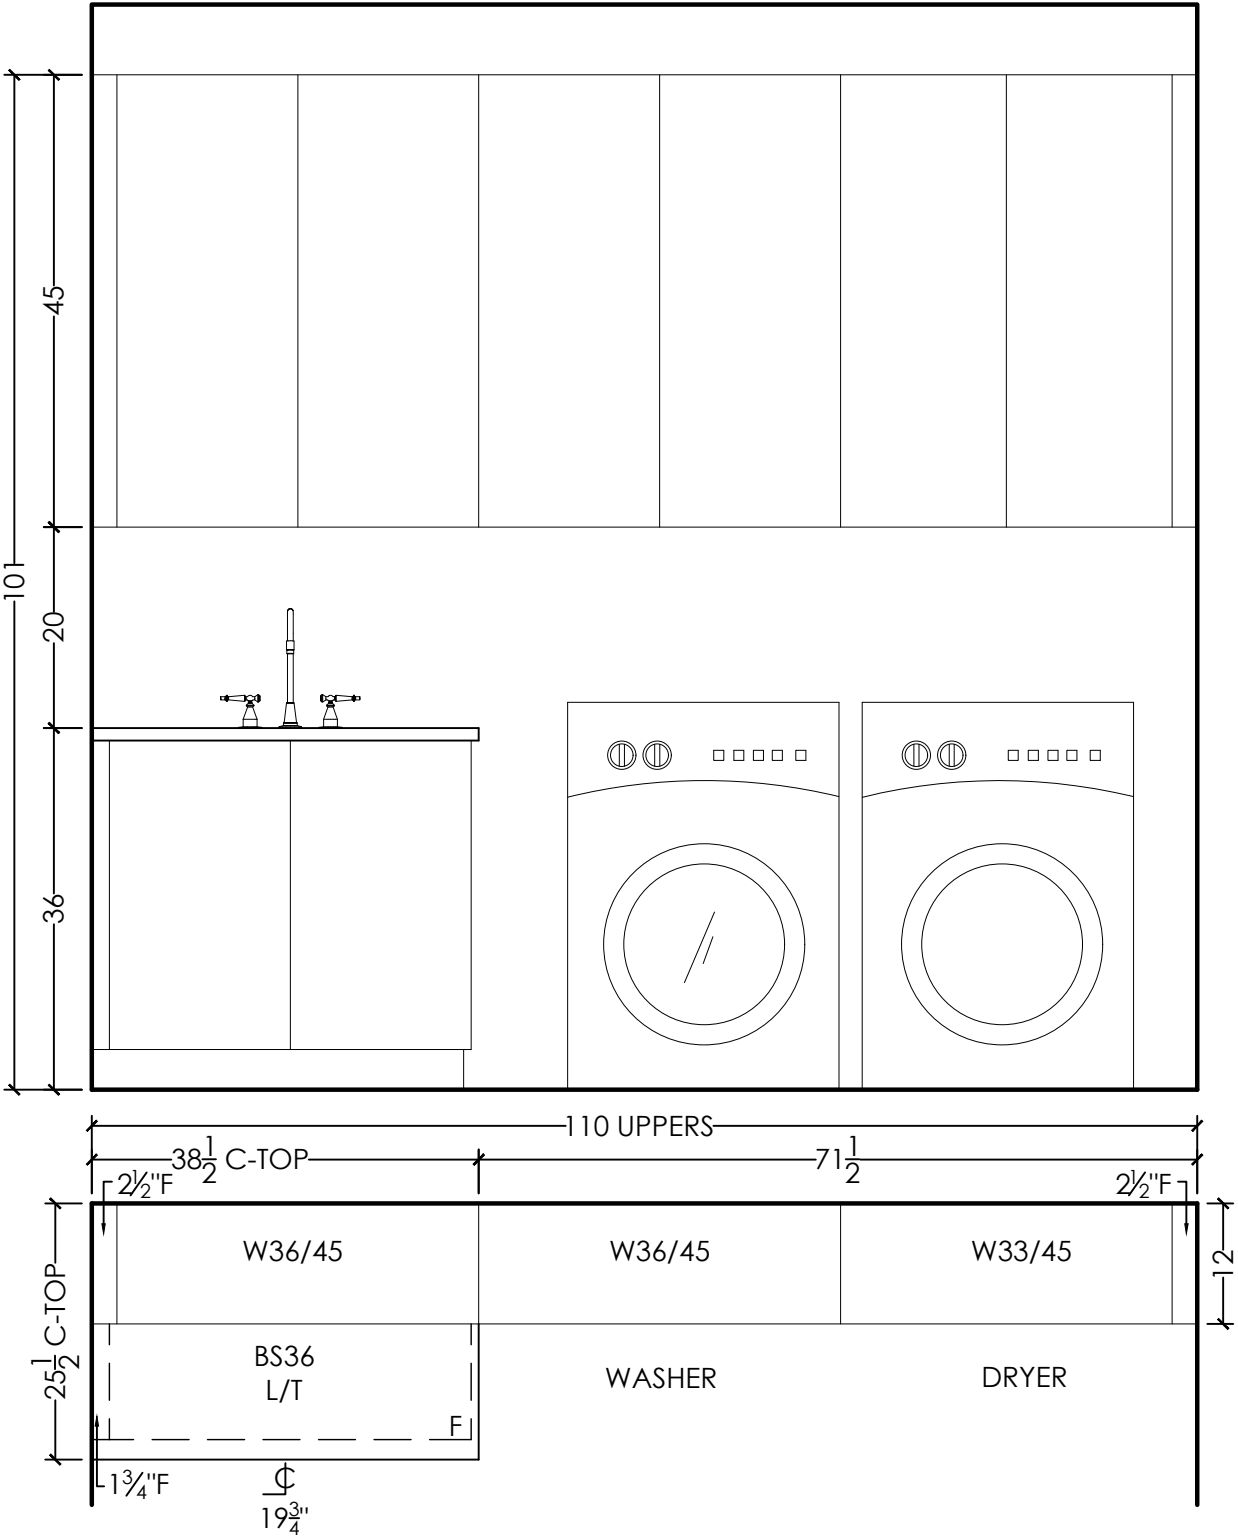

OPT. LAUNDRY ROOM (W/ELEVATOR)

DESIGN:
STAIN:
HDWE:
CTOP:
EDGE: REGENCY BKSP: NO

CROWN:
LIGHT VALANCE:
DRAWER TRACKS:
CEILING HEIGHT: 108" TO DROP
CABINET HEIGHT: 45" UPPERS-HANG @101"
-OPEN TO CEILING-