

EURO CHOICE
KITCHENS INC.

2 Watson Rd. S.
Guelph, On. N1L 1E2
Phone: 519-821-3670
Fax: 519-821-3613

PAGE 1 OF 10

ORDER #

CUSTOMER:
GOLD PARK HOMES
MODEL: THE RIVERVIEW

SHIPPING DIRECTIONS:
VAUGHAN, ONTARIO

DATE ORDERED:

DATE REQUIRED:

KITCHEN/SERVERY


DESIGN:
STAIN:
HDWE:
CTOP: $\frac{3}{4}$ " SLAB BY OTHERS

CROWN: #11 LARGE W/WOOD DROP
LIGHT VALANCE:
DRAWER TRACKS: QUADRO ON MELAMINE
SOFT CLOSE DOORS
CEILING HEIGHT: 108" TO DROP
CABINET HEIGHT: 45" UPPERS-HANG @101"
TO DROP W/CROWN

THIS IS AN ARTIST'S RENDITION. THE
DRAWINGS ARE FOR PRESENTATION
PURPOSES ONLY, MAY NOT BE EXACTLY AS
SHOWN.

DESIGNER: CLARA

SALES REP: TOM

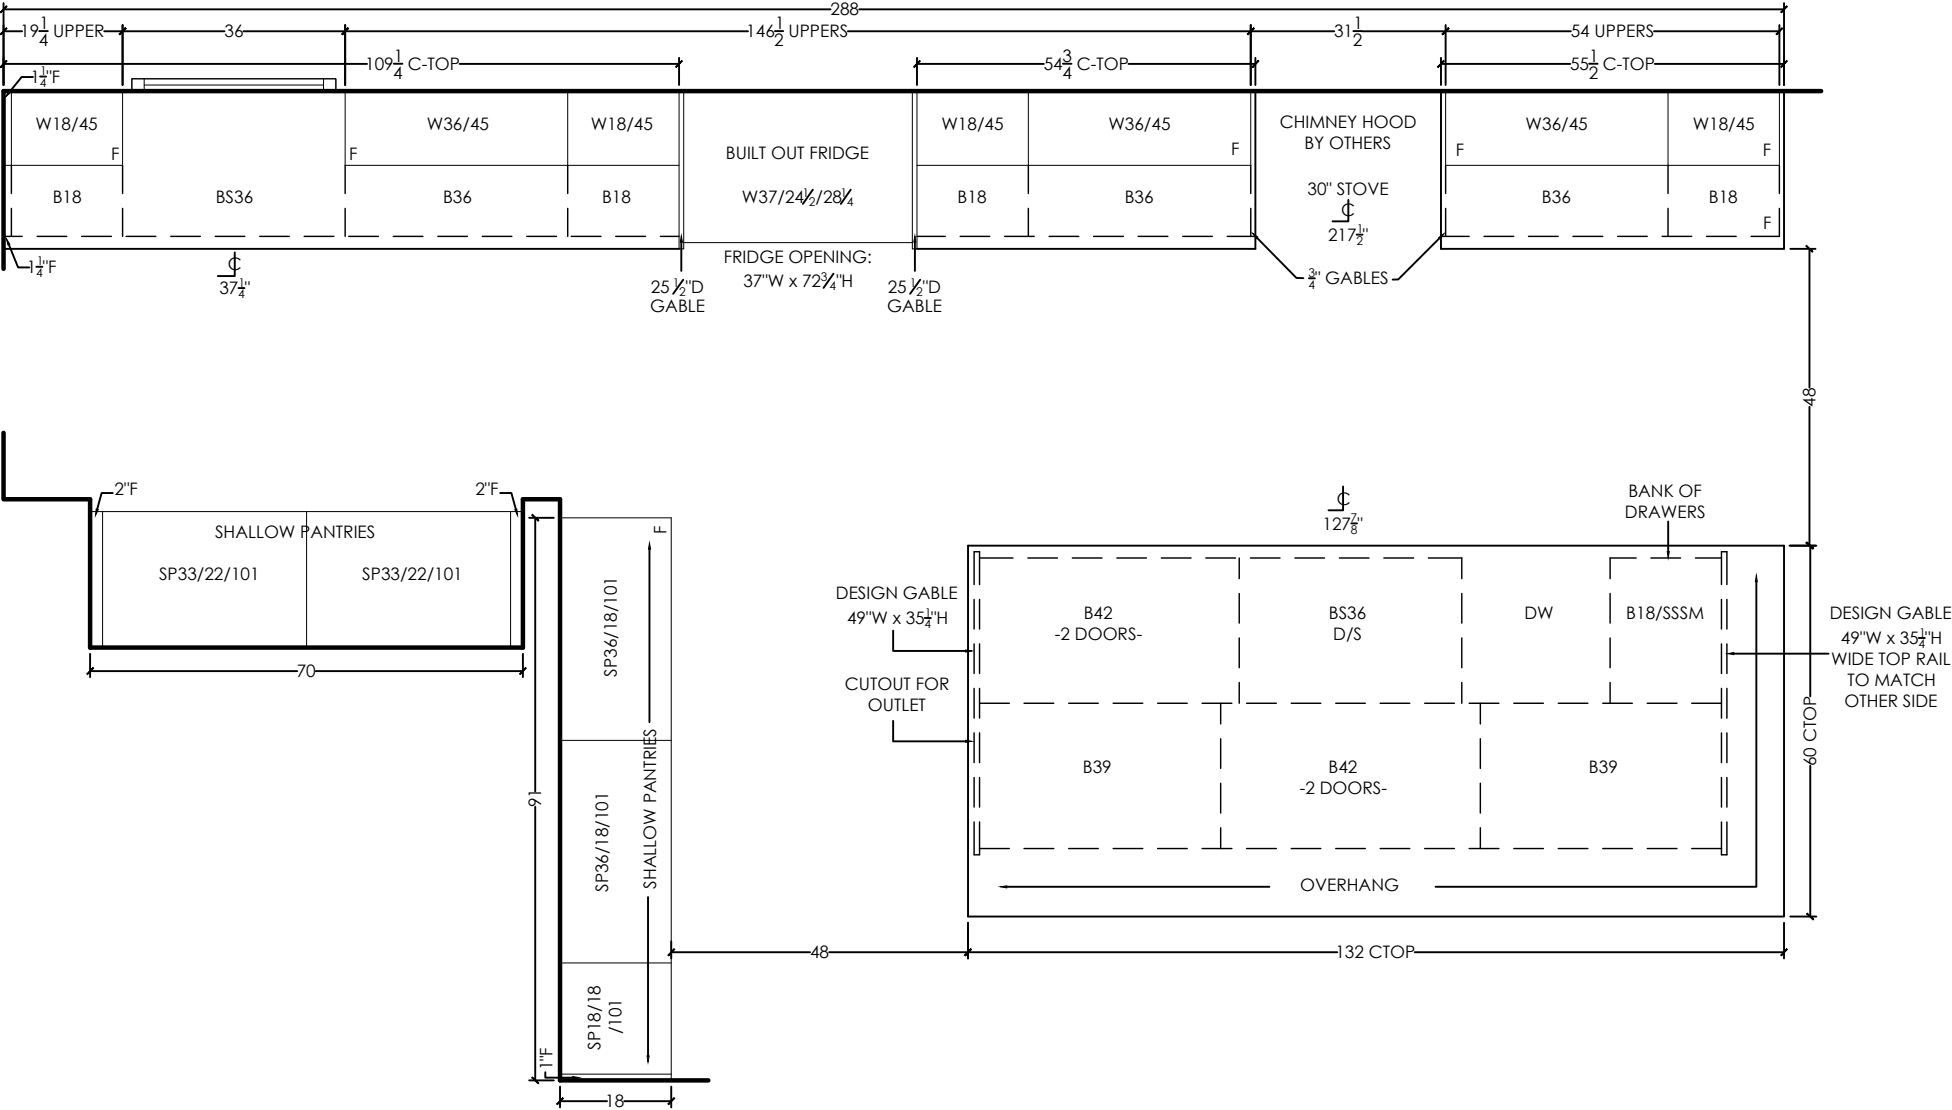

EURO CHOICE
KITCHENS INC.

2 Watson Rd. S.
Guelph, On. N1L 1E2
Phone: 519-821-3670
Fax: 519-821-3613

PAGE 2 OF 10

ORDER #

CUSTOMER:
GOLD PARK HOMES
MODEL: THE RIVERVIEW

SHIPPING DIRECTIONS:
VAUGHAN, ONTARIO

DATE ORDERED:

DATE REQUIRED:

THIS IS AN ARTIST'S RENDITION. THE
DRAWINGS ARE FOR PRESENTATION
PURPOSES ONLY, MAY NOT BE EXACTLY AS
SHOWN.

DESIGNER: CLARA

SALES REP: TOM



EURO CHOICE KITCHENS INC.

2 Watson Rd. S.
Guelph, On. N1L 1E2
Phone: 519-821-3670
Fax: 519-821-3613

PAGE 3 OF 10

ORDER #

CUSTOMER:

GOLD PARK HOMES
MODEL: THE RIVERVIEW

SHIPPING DIRECTIONS:

VAUGHAN, ONTARIO

DATE ORDERED:

DATE REQUIRED:

LAUNDRY ROOM

DESIGN:

STAIN:

HDWE:

CTOP:

EDGE: REGENCY BKSP: NO

CROWN:

LIGHT VALANCE:



CEILING HEIGHT: 108" TO DROP

CABINET HEIGHT: 45" UPPERS-HANG @101"
OPEN TO CEILING

THIS IS AN ARTIST'S RENDITION. THE
DRAWINGS ARE FOR PRESENTATION
PURPOSES ONLY, MAY NOT BE EXACTLY AS
SHOWN.

DESIGNER: CLARA

SALES REP: TOM

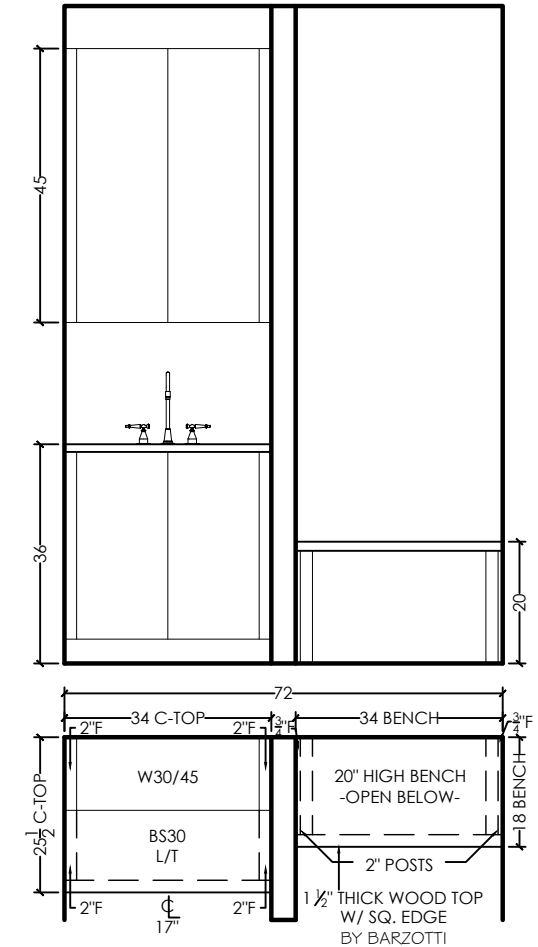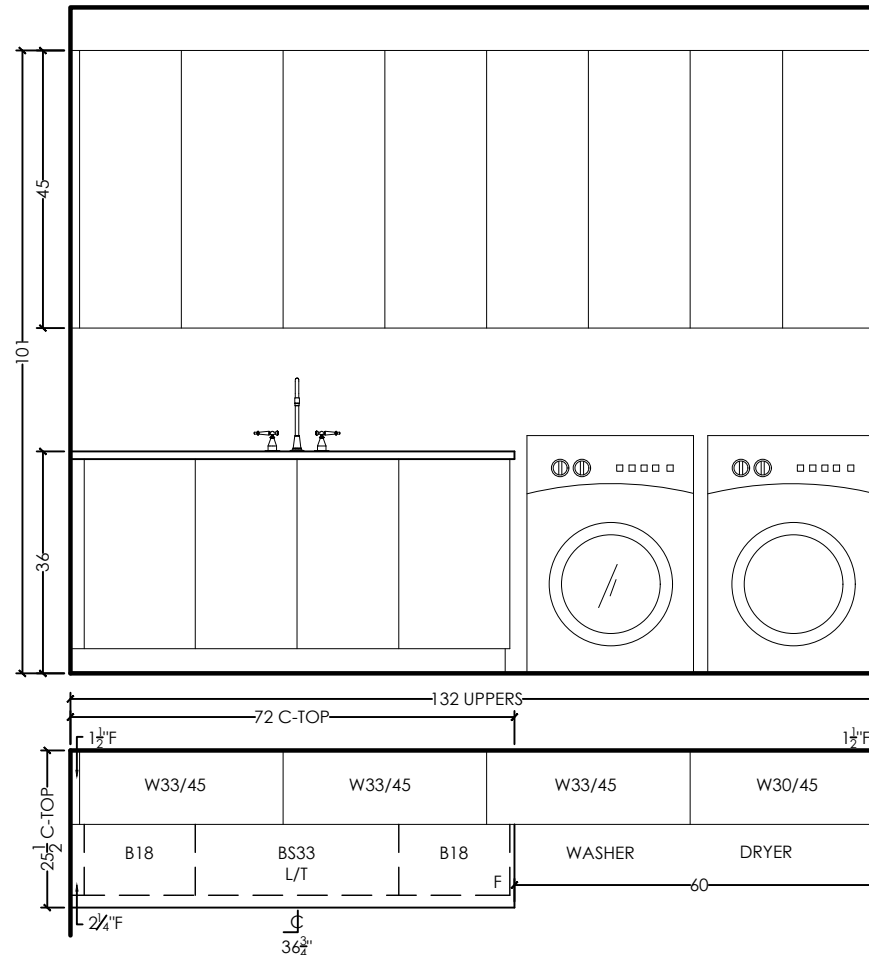

MUDROOM

DESIGN:

STAIN:

HDWE:

CTOP:

EDGE: REGENCY BKSP: NO

BENCH: 1½" WOOD TOP W/SQUARE EDGE

CROWN:

LIGHT VALANCE:

CEILING HEIGHT: 108" TO DROP

CABINET HEIGHT: 45" UPPERS-HANG @101"

OPEN TO CEILING

EURO CHOICE
KITCHENS INC.

2 Watson Rd. S.
Guelph, On. N1L 1E2
Phone: 519-821-3670
Fax: 519-821-3613

PAGE 4 OF 10

ORDER #

CUSTOMER:
GOLD PARK HOMES
MODEL: THE RIVERVIEW

SHIPPING DIRECTIONS:
VAUGHAN, ONTARIO


DATE ORDERED:

DATE REQUIRED:


THIS IS AN ARTIST'S RENDITION. THE
DRAWINGS ARE FOR PRESENTATION
PURPOSES ONLY, MAY NOT BE EXACTLY AS
SHOWN.

DESIGNER: CLARA


SALES REP: TOM

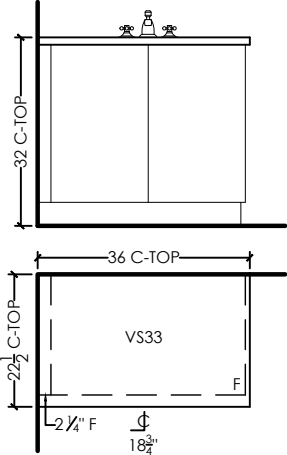


POWDER ROOM
DESIGN:
STAIN:
HDWE:
CTOP: 3/4" SLAB BY OTHERS
CABINET HEIGHT: 32" HIGH

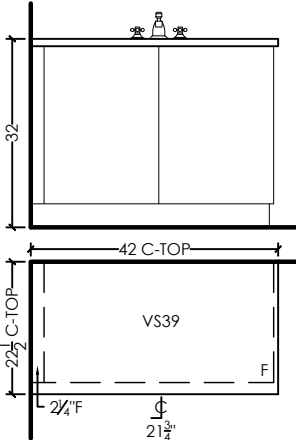


ENSUITE 2
DESIGN:
STAIN:
HDWE:
CTOP: 3/4" SLAB BY OTHERS
CABINET HEIGHT: 32" HIGH

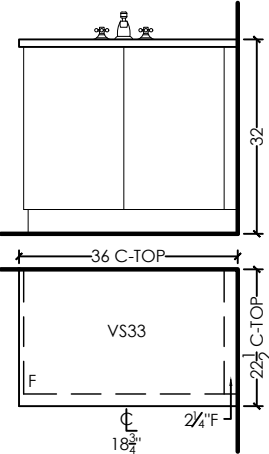

ENSUITE 3
DESIGN:
STAIN:
HDWE:
CTOP: 3/4" SLAB BY OTHERS
CABINET HEIGHT: 32" HIGH

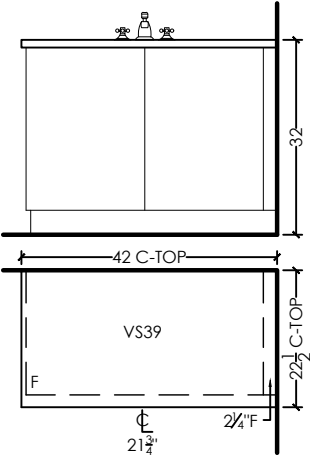

ENSUITE 4
DESIGN:
STAIN:
HDWE:
CTOP: 3/4" SLAB BY OTHERS
CABINET HEIGHT: 32" HIGH

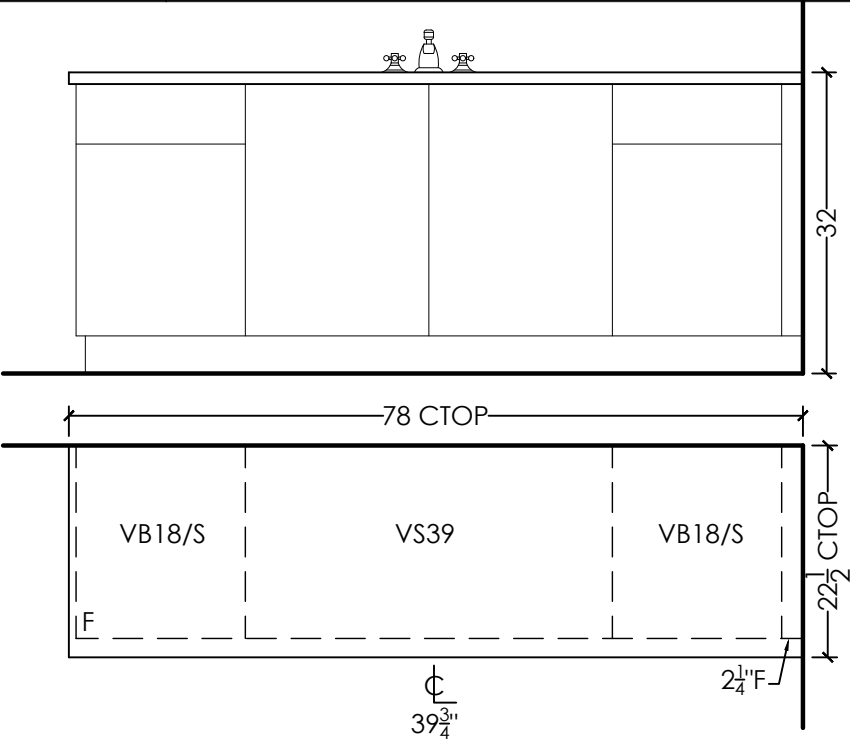

OPT. BASEMENT BATH
DESIGN:
STAIN:
HDWE:
CTOP: 3/4" SLAB BY OTHERS
DRAWER TRACKS: STANDARD
CABINET HEIGHT: 32" HIGH

EURO CHOICE
KITCHENS INC.

2 Watson Rd. S.
Guelph, On. N1L 1E2
Phone: 519-821-3670
Fax: 519-821-3613

PAGE 5 OF 10

ORDER #

CUSTOMER:
GOLD PARK HOMES
MODEL: THE RIVERVIEW

SHIPPING DIRECTIONS:
VAUGHAN, ONTARIO

DATE ORDERED:

DATE REQUIRED:



THIS IS AN ARTIST'S RENDITION. THE
DRAWINGS ARE FOR PRESENTATION
PURPOSES ONLY, MAY NOT BE EXACTLY AS
SHOWN.

DESIGNER: CLARA

SALES REP: TOM

PRIMARY ENSUITE
DESIGN:
STAIN:
HDWE:
CTOP: ¾" SLAB BY OTHERS

DRAWER TRACKS: STANDARD
CABINET HEIGHT: 32" HIGH

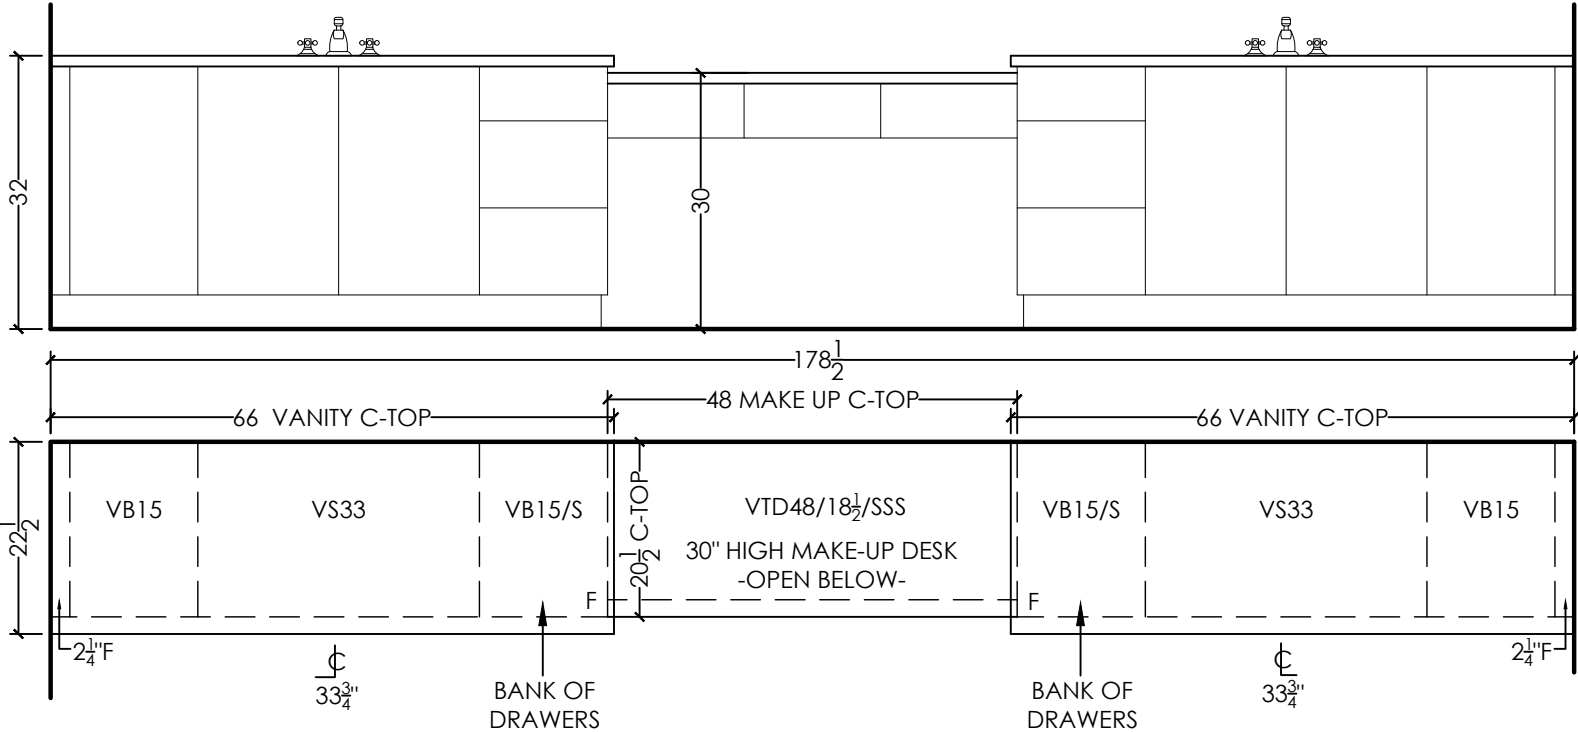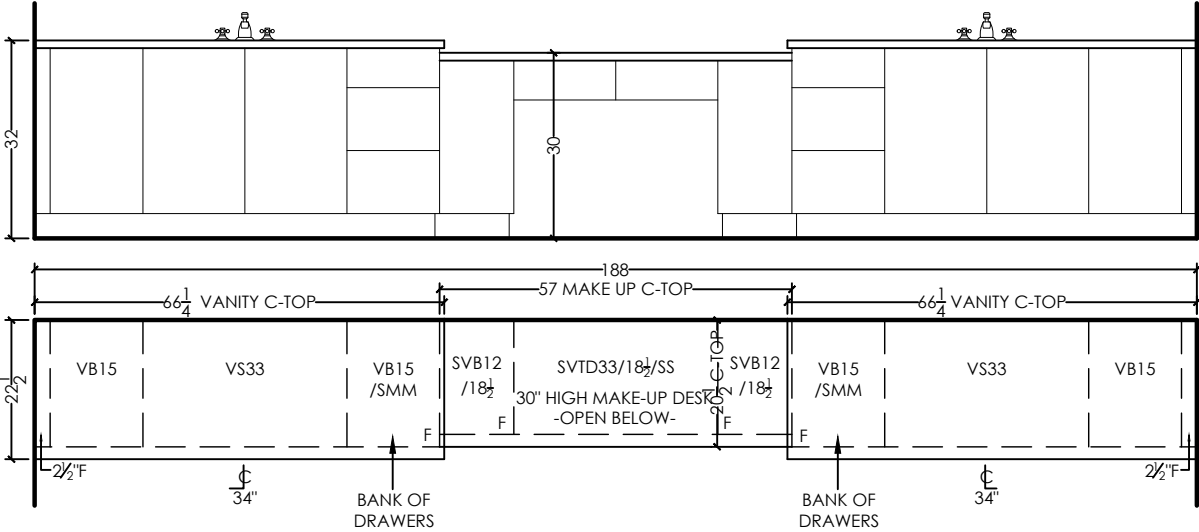

PRIMARY ENSUITE (5 BDRM)
DESIGN:
STAIN:
HDWE:
CTOP: ¾" SLAB BY OTHERS

DRAWER TRACKS: STANDARD
CABINET HEIGHT: 32" HIGH

EURO CHOICE
KITCHENS INC.

2 Watson Rd. S.
Guelph, On. N1L 1E2
Phone: 519-821-3670
Fax: 519-821-3613

PAGE 6 OF 10

ORDER #

CUSTOMER:
GOLD PARK HOMES
MODEL: THE RIVERVIEW

SHIPPING DIRECTIONS:
VAUGHAN, ONTARIO


DATE ORDERED:

DATE REQUIRED:

THIS IS AN ARTIST'S RENDITION. THE
DRAWINGS ARE FOR PRESENTATION
PURPOSES ONLY, MAY NOT BE EXACTLY AS
SHOWN.


DESIGNER: CLARA

SALES REP: TOM

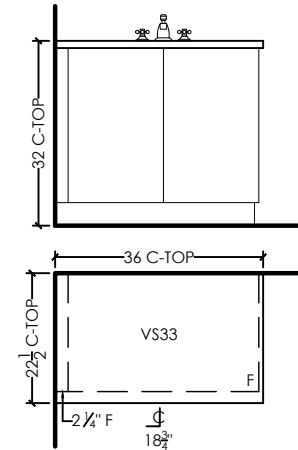


ENSUITE 2 (5 BDRM)
DESIGN:
STAIN:
HDWE:
CTOP: 3/4" SLAB BY OTHERS

CABINET HEIGHT: 32" HIGH

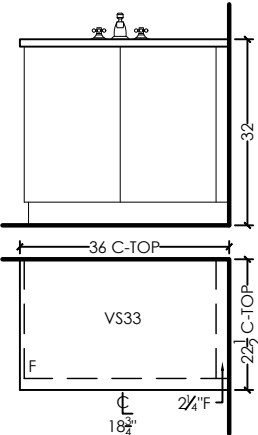


ENSUITE 3 (5BDRM)
DESIGN:
STAIN:
HDWE:
CTOP: 3/4" SLAB BY OTHERS

CABINET HEIGHT: 32" HIGH

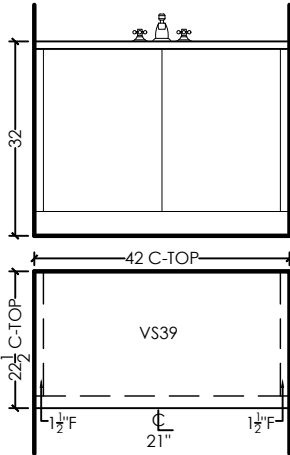


ENSUITE 4 (5 BDRM)
DESIGN:
STAIN:
HDWE:
CTOP: 3/4" SLAB BY OTHERS

CABINET HEIGHT: 32" HIGH

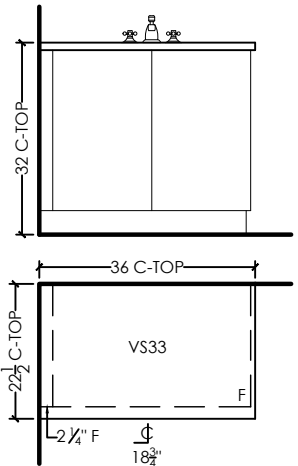


ENSUITE 5 (5 BDRM)
DESIGN:
STAIN:
HDWE:
CTOP: 3/4" SLAB BY OTHERS

CABINET HEIGHT: 32" HIGH

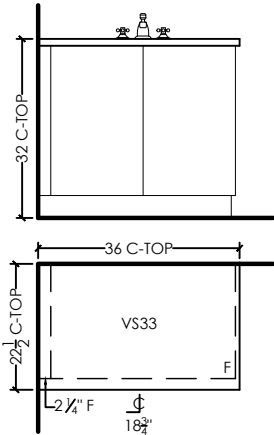

ENSUITE 2 (W/OPT ELEVATOR)
DESIGN:
STAIN:
HDWE:
CTOP: 3/4" SLAB BY OTHERS

CABINET HEIGHT: 32" HIGH

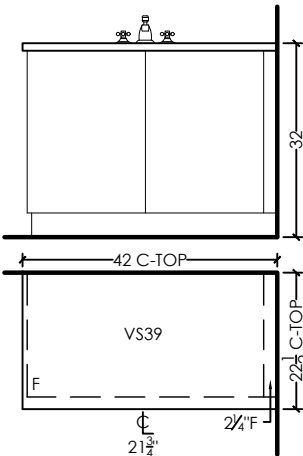

ENSUITE 2 (5 BDRM & LOFT)
DESIGN:
STAIN:
HDWE:
CTOP: 3/4" SLAB BY OTHERS

CABINET HEIGHT: 32" HIGH

EURO CHOICE
KITCHENS INC.

2 Watson Rd. S.
Guelph, On. N1L 1E2
Phone: 519-821-3670
Fax: 519-821-3613

PAGE 7 OF 10

ORDER #

CUSTOMER:
GOLD PARK HOMES
MODEL: THE RIVERVIEW

SHIPPING DIRECTIONS:
VAUGHAN, ONTARIO

DATE ORDERED:

DATE REQUIRED:

LAUNDRY ROOM (5 BDRM)


DESIGN:
STAIN:
HDWE:
CTOP:
EDGE: REGENCY BKSP: NO

CROWN:
LIGHT VALANCE:
CEILING HEIGHT: 108" TO DROP
CABINET HEIGHT: 45" UPPERS-HANG @101"
OPEN TO CEILING

THIS IS AN ARTIST'S RENDITION. THE
DRAWINGS ARE FOR PRESENTATION
PURPOSES ONLY, MAY NOT BE EXACTLY AS
SHOWN.

DESIGNER: CLARA

SALES REP: TOM

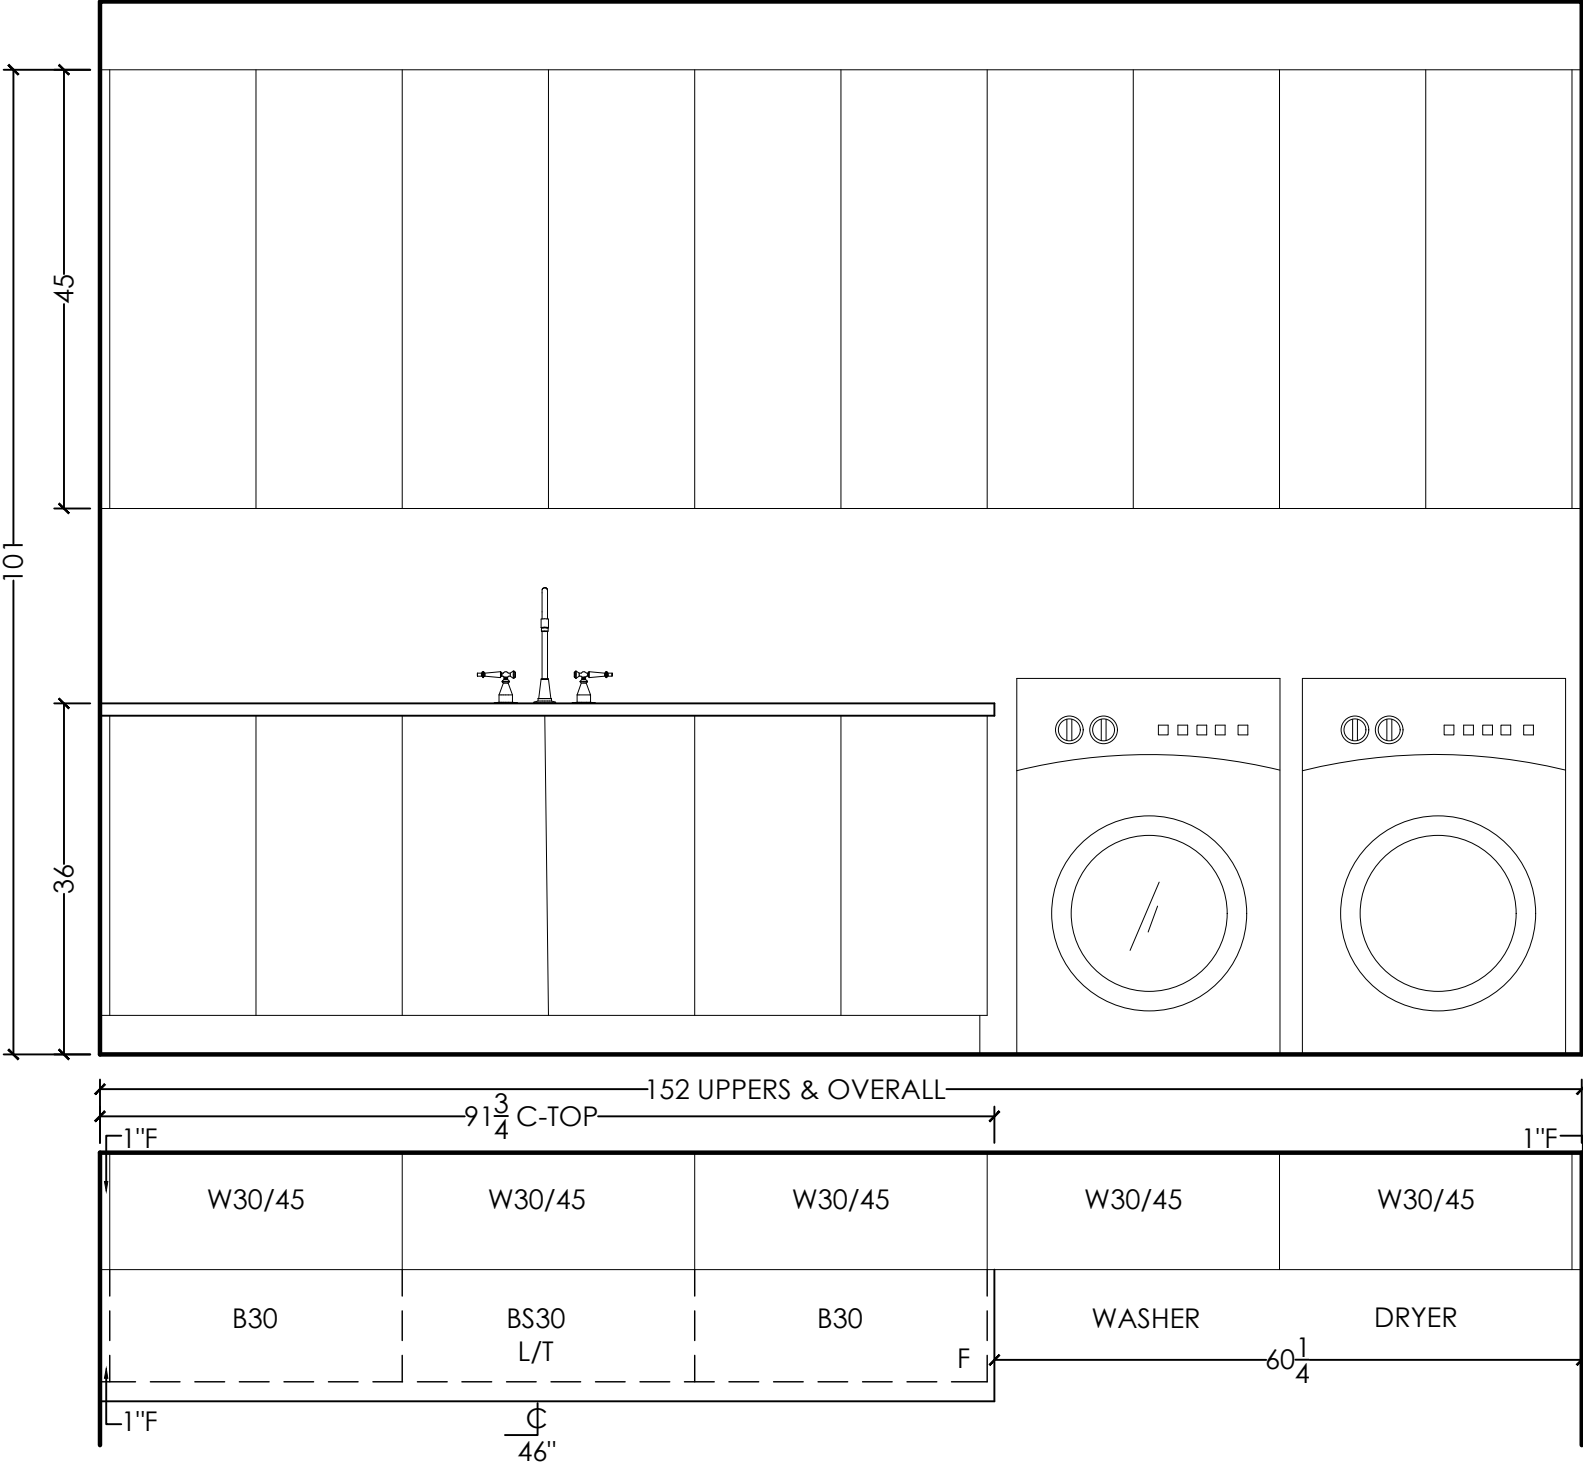

EURO CHOICE
KITCHENS INC.

2 Watson Rd. S.
Guelph, On. N1L 1E2
Phone: 519-821-3670
Fax: 519-821-3613

PAGE 8 OF 10

ORDER #

CUSTOMER:
GOLD PARK HOMES
MODEL: THE RIVERVIEW

SHIPPING DIRECTIONS:
VAUGHAN, ONTARIO

DATE ORDERED:

DATE REQUIRED:


LAUNDRY ROOM (5 BDRM & LOFT)
DESIGN:
STAIN:
HDWE:
CTOP:
EDGE: REGENCY BKSP: NO

CROWN:
LIGHT VALANCE:
CEILING HEIGHT: 108" TO DROP
CABINET HEIGHT: 45" UPPERS-HANG @101"
OPEN TO CEILING

THIS IS AN ARTIST'S RENDITION. THE
DRAWINGS ARE FOR PRESENTATION
PURPOSES ONLY, MAY NOT BE EXACTLY AS
SHOWN.

DESIGNER: CLARA

SALES REP: TOM

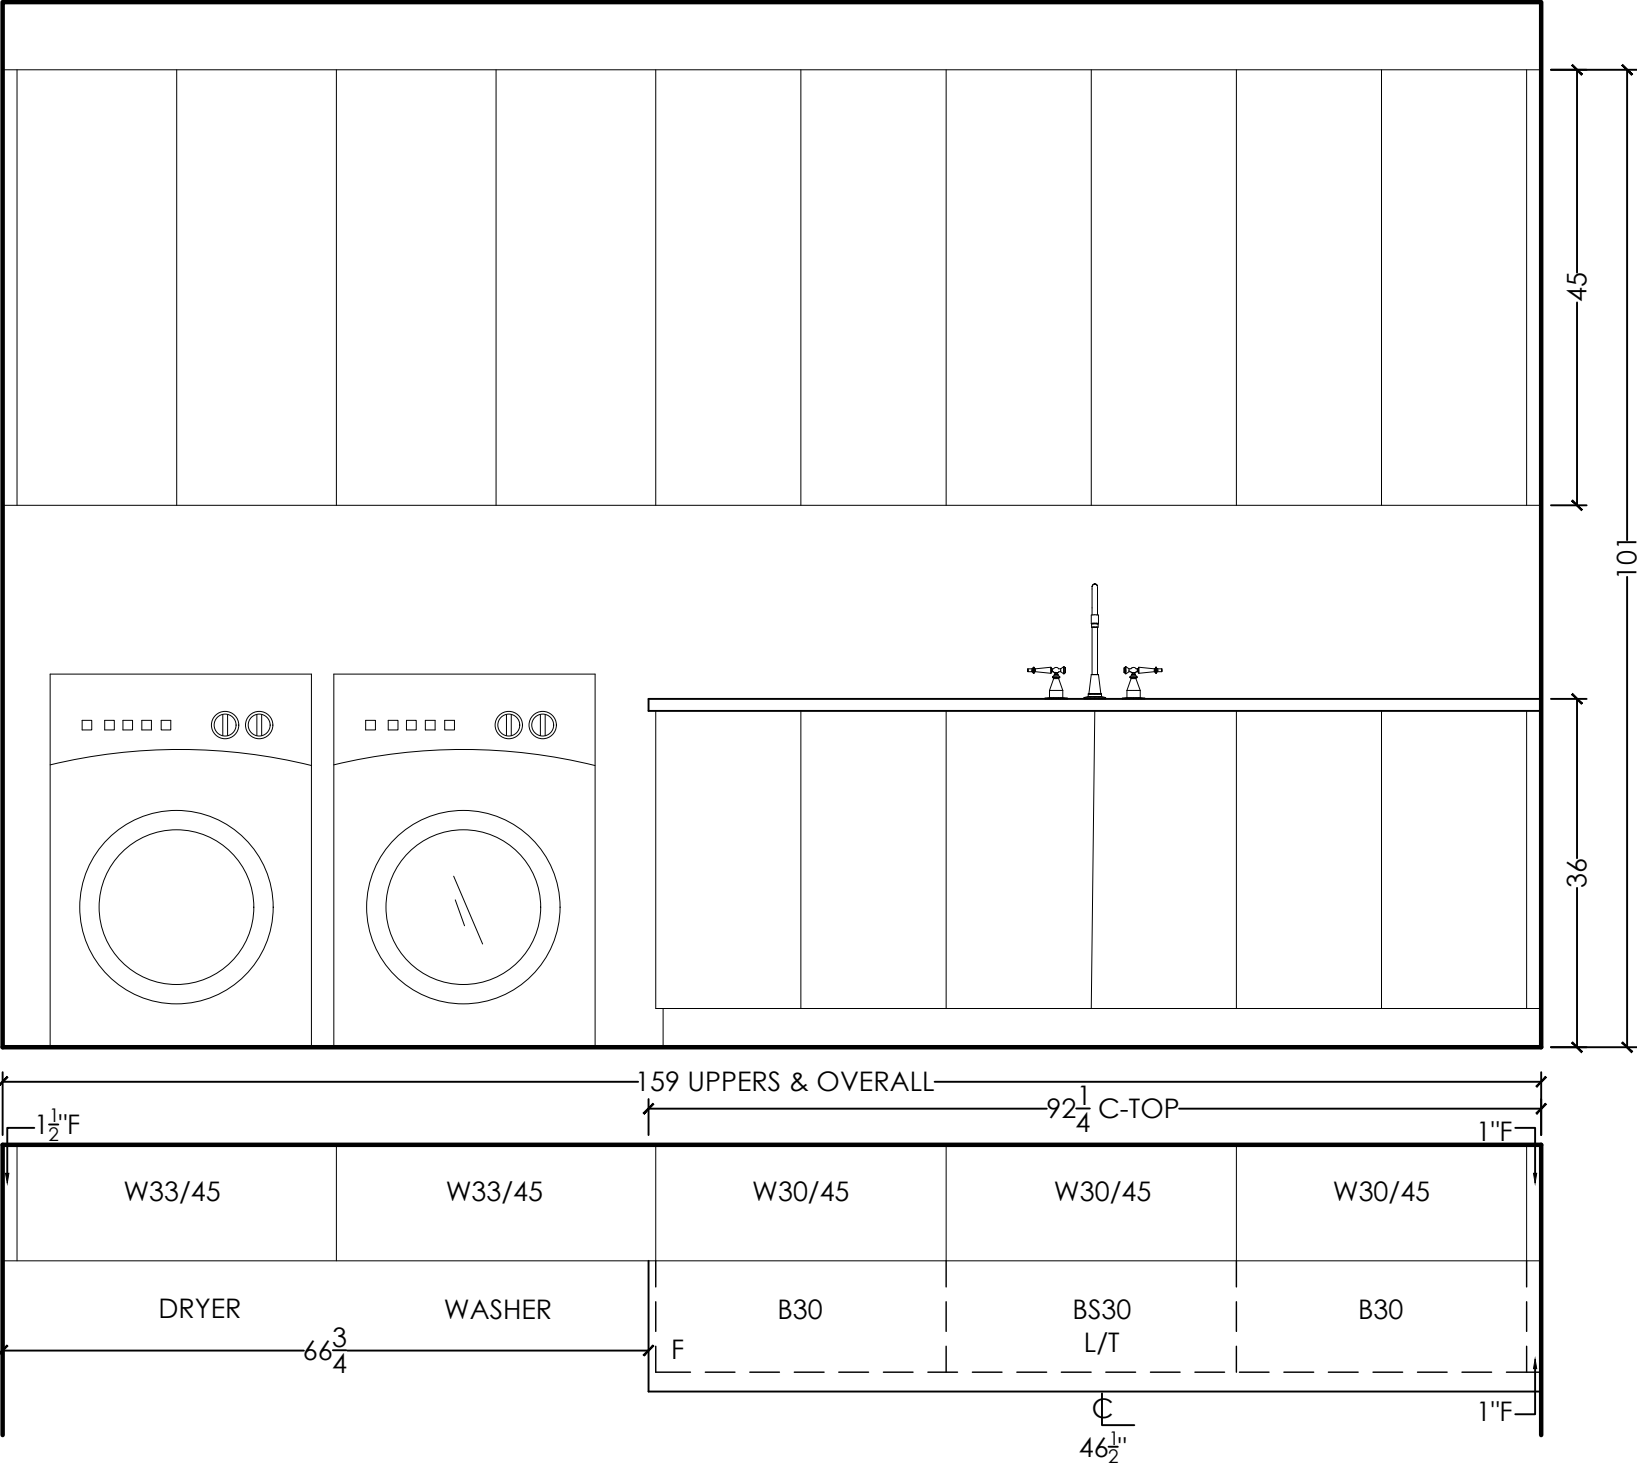

EURO CHOICE KITCHENS INC. <i>2 Watson Rd. S. Guelph, On. N1L 1E2 Phone: 519-821-3670 Fax: 519-821-3613</i>	
PAGE 9 OF 10	
ORDER #	
CUSTOMER: GOLD PARK HOMES MODEL: THE RIVERVIEW	
SHIPPING DIRECTIONS: VAUGHAN, ONTARIO	
DATE ORDERED:	
DATE REQUIRED:	
<u>LAUNDRY ROOM (5 BDRM & LOFT ELEV B)</u>	
DESIGN:	
STAIN:	
HDWE:	
CTOP:	
EDGE: REGENCY	BKSP: NO
CROWN:	
LIGHT VALANCE:	
CEILING HEIGHT: 108" TO DROP	
CABINET HEIGHT: 45" UPPERS-HANG @101"	
OPEN TO CEILING	
THIS IS AN ARTIST'S RENDITION. THE DRAWINGS ARE FOR PRESENTATION PURPOSES ONLY, MAY NOT BE EXACTLY AS SHOWN.	
DESIGNER: CLARA	
SALES REP: TOM	

Fax: 519-821-3613

ORDER #

MODEL: THE RIVERVIEW


VAUGHAN, ONTARIO

DATE REQUIRED:

BKSP: NO

OPEN TO CEILING

SALES REP: TOM

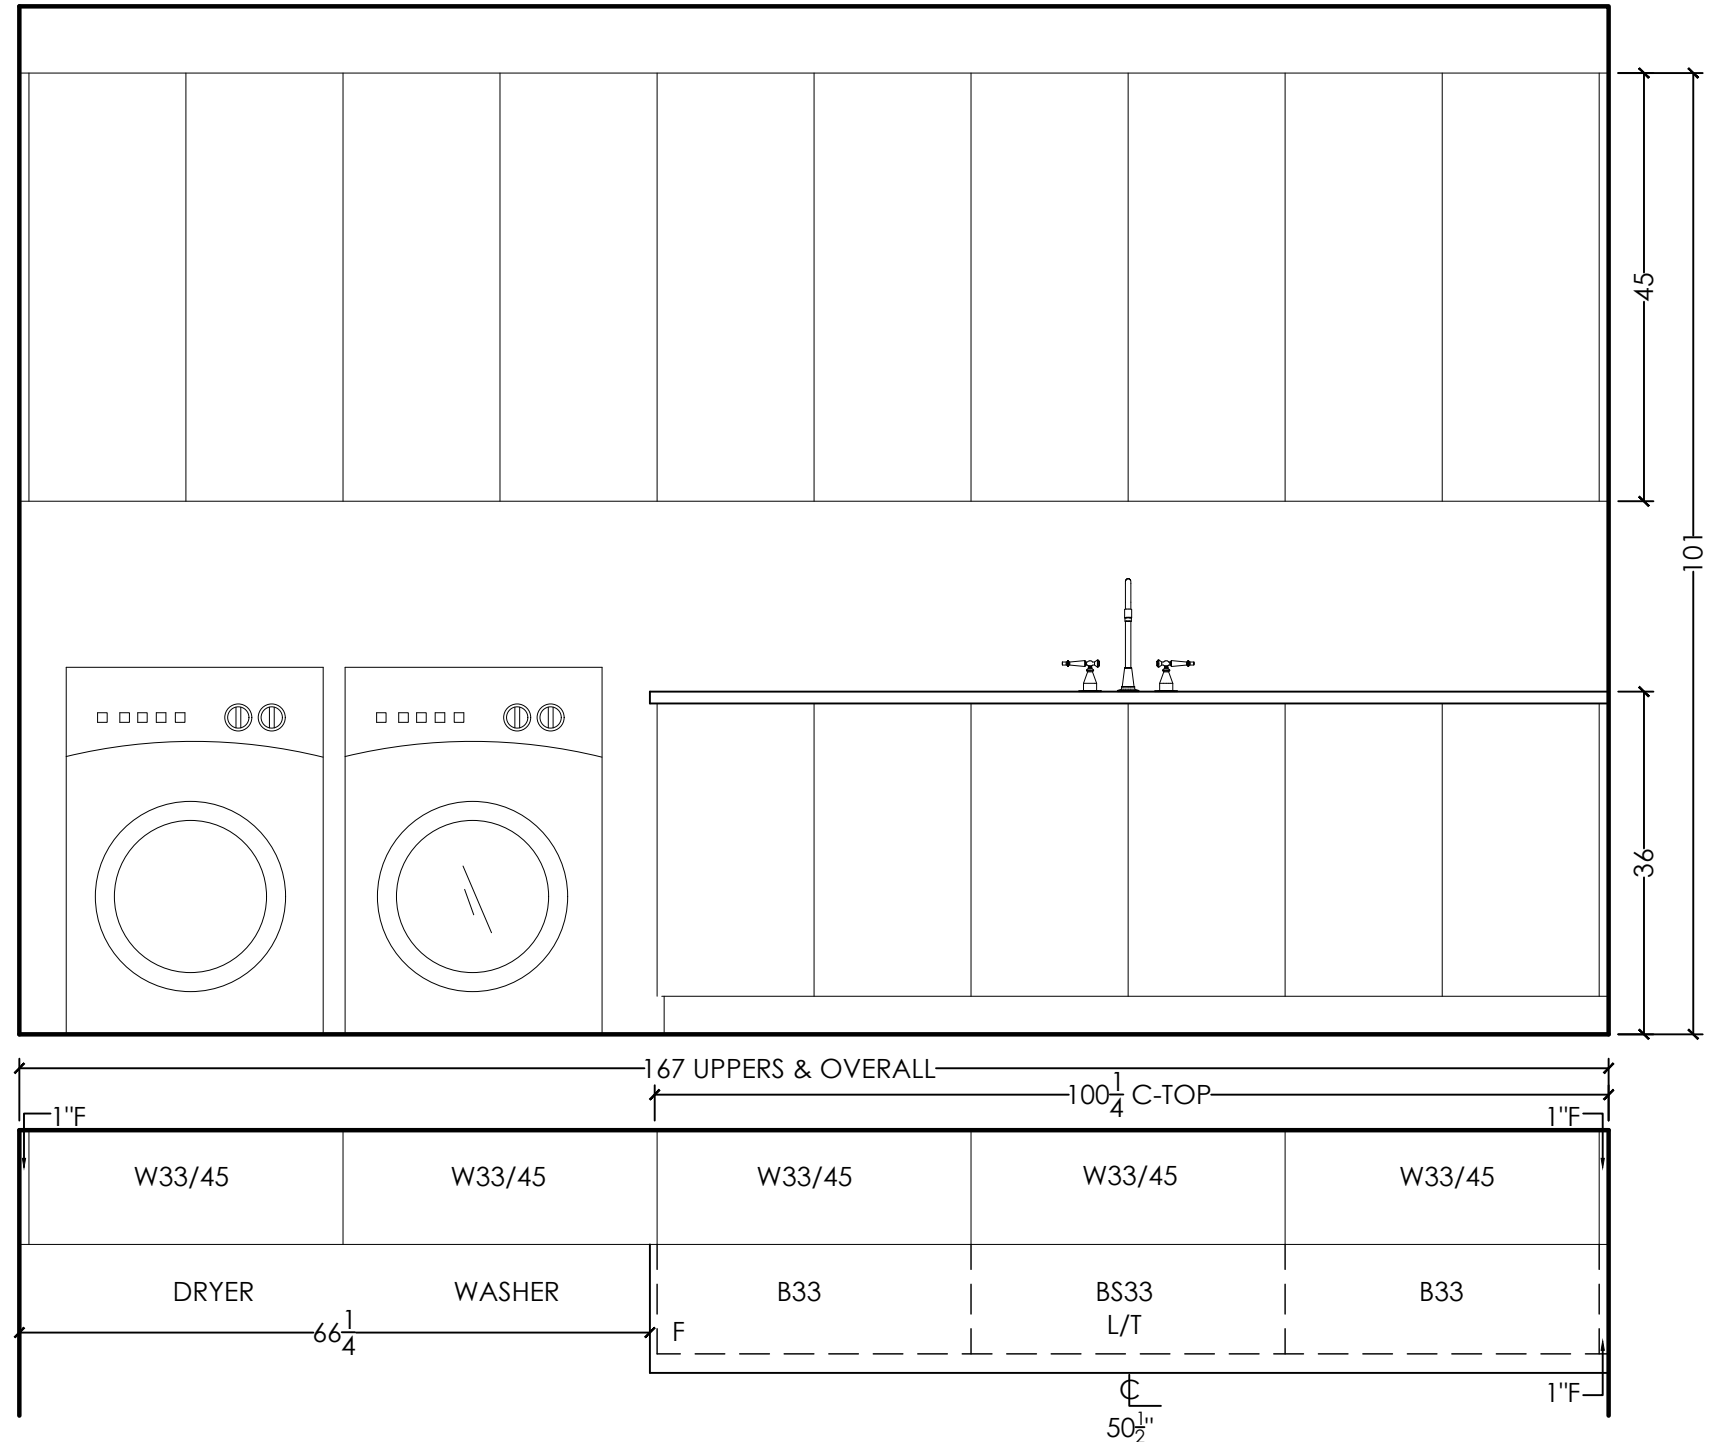

EURO CHOICE
KITCHENS INC.

2 Watson Rd. S.
Guelph, On. N1L 1E2
Phone: 519-821-3670
Fax: 519-821-3613

PAGE 10 OF 10

ORDER #

CUSTOMER:
GOLD PARK HOMES
MODEL: THE RIVERVIEW

SHIPPING DIRECTIONS:
VAUGHAN, ONTARIO


DATE ORDERED:

DATE REQUIRED:

THIS IS AN ARTIST'S RENDITION. THE
DRAWINGS ARE FOR PRESENTATION
PURPOSES ONLY, MAY NOT BE EXACTLY AS
SHOWN.


DESIGNER: CLARA

SALES REP: TOM

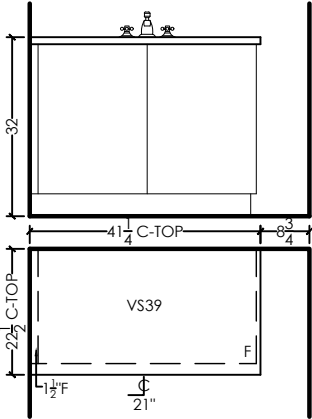


ENSUITE 4 (5 BDRM ELEV B)
DESIGN:
STAIN:
HDWE:
CTOP: ¾" SLAB BY OTHERS

CABINET HEIGHT: 32" HIGH

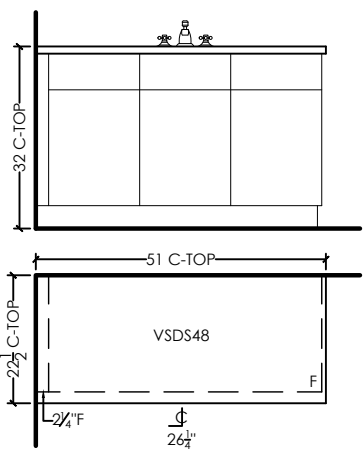


PART. 2ND FLR ENS 3 W/LOFT
DESIGN:
STAIN:
HDWE:
CTOP: ¾" SLAB BY OTHERS

DRAWER TRACKS: STANDARD
CABINET HEIGHT: 32" HIGH

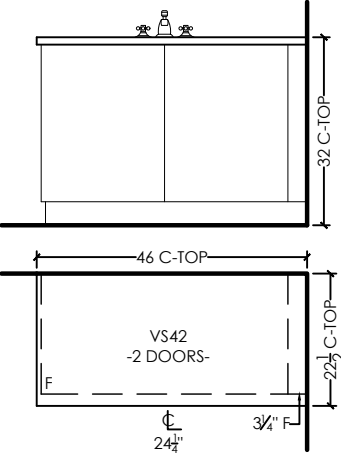


PART. 2ND FLR ENS 2 W/LOFT
DESIGN:
STAIN:
HDWE:
CTOP: ¾" SLAB BY OTHERS

CABINET HEIGHT: 32" HIGH

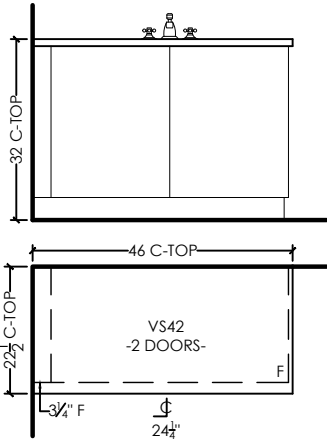


PART 2ND FLR ENS 3 (ELEV B)
DESIGN:
STAIN:
HDWE:
CTOP: ¾" SLAB BY OTHERS

CABINET HEIGHT: 32" HIGH

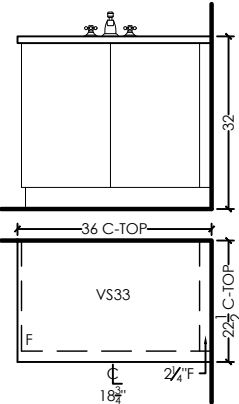

ENSUITE 4 5 BDRM (ELEV C)
DESIGN:
STAIN:
HDWE:
CTOP: ¾" SLAB BY OTHERS

CABINET HEIGHT: 32" HIGH

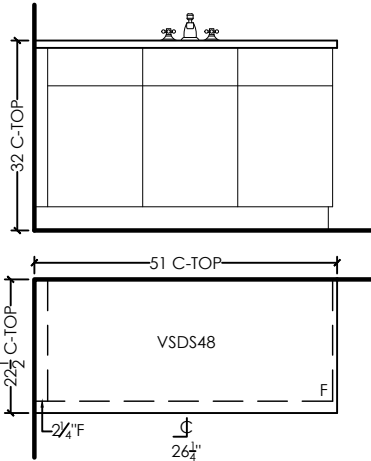

ENSUITE 3 5 BDRM (ELEV C)
DESIGN:
STAIN:
HDWE:
CTOP: ¾" SLAB BY OTHERS

DRAWER TRACKS: STANDARD
CABINET HEIGHT: 32" HIGH