

EURO CHOICE
KITCHENS INC.

2 Watson Rd. S.
Guelph, On. N1L 1E2
Phone: 519-821-3670
Fax: 519-821-3613

PAGE 1 OF 8

ORDER #

CUSTOMER:
GOLD PARK HOMES
MODEL: THE KINGSVIEW

SHIPPING DIRECTIONS:
VAUGHAN, ONTARIO

DATE ORDERED:

DATE REQUIRED:


KITCHEN
DESIGN:
STAIN:
HDWE:
CTOP: 3/4" SLAB BY OTHERS

CROWN: #11 LARGE W/WOOD DROP
LIGHT VALANCE:
DRAWER TRACKS: QUADRO ON MELAMINE
SOFT CLOSE DOORS
CEILING HEIGHT: 108" TO DROP
CABINET HEIGHT: 45" UPPERS-HANG @101"
TO DROP W/CROWN

THIS IS AN ARTIST'S RENDITION. THE
DRAWINGS ARE FOR PRESENTATION
PURPOSES ONLY, MAY NOT BE EXACTLY AS
SHOWN.

DESIGNER: CLARA

SALES REP: TOM

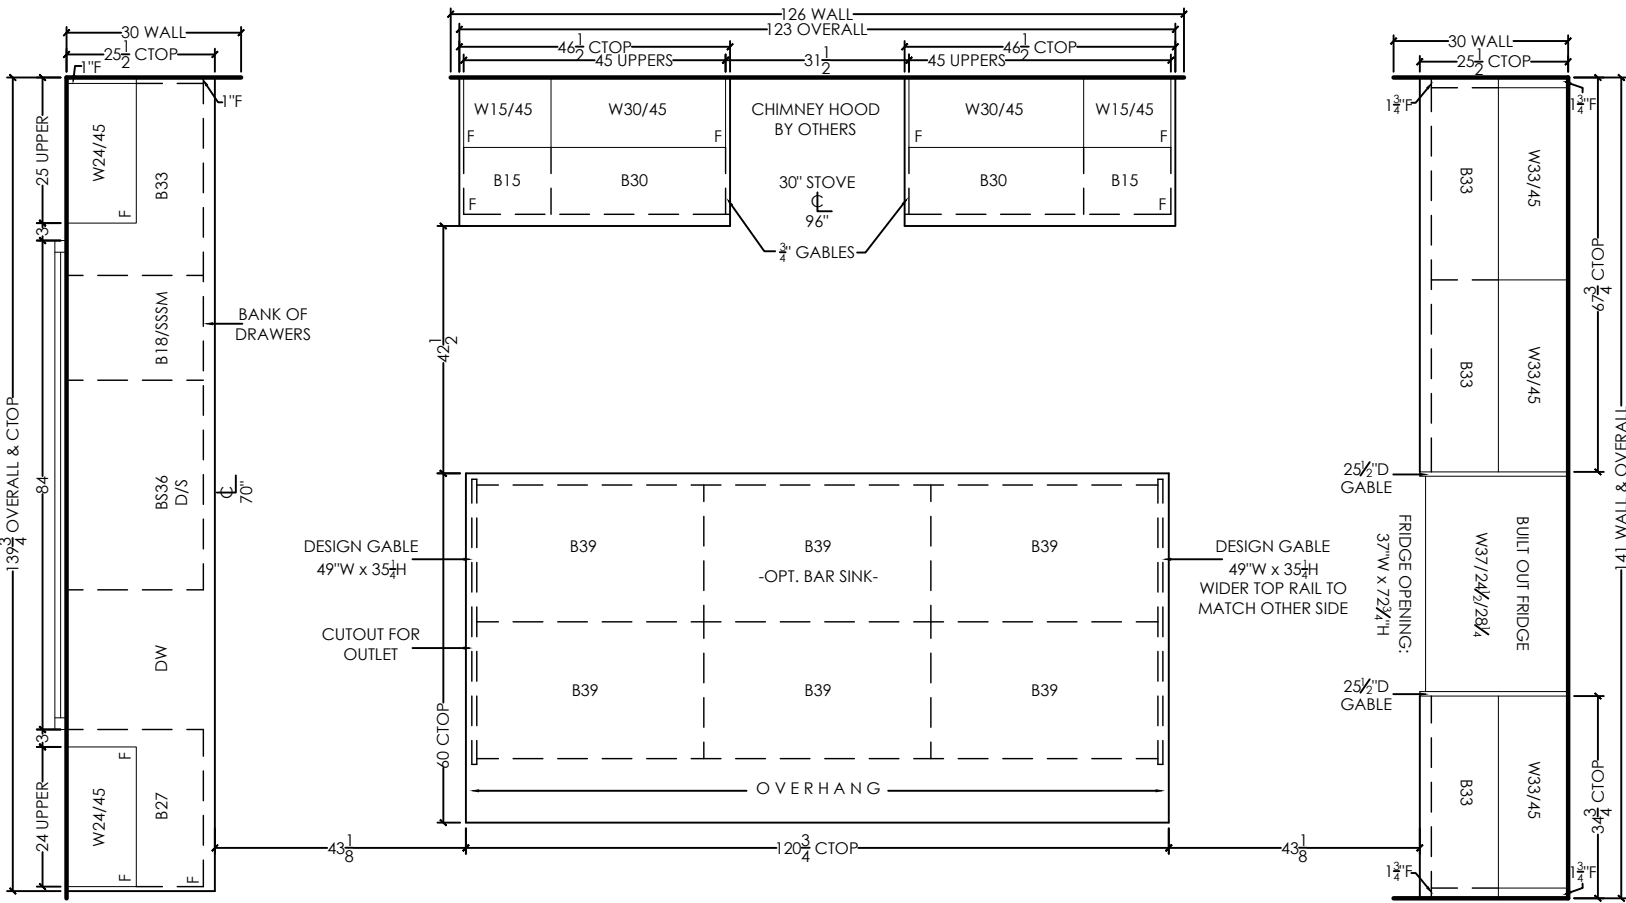

EURO CHOICE
KITCHENS INC.

2 Watson Rd. S.
Guelph, On. N1L 1E2
Phone: 519-821-3670
Fax: 519-821-3613

PAGE 2 OF 8

ORDER #

CUSTOMER:
GOLD PARK HOMES
MODEL: THE KINGSVIEW

SHIPPING DIRECTIONS:
VAUGHAN, ONTARIO






DATE ORDERED:

DATE REQUIRED:

THIS IS AN ARTIST'S RENDITION. THE
DRAWINGS ARE FOR PRESENTATION
PURPOSES ONLY, MAY NOT BE EXACTLY AS
SHOWN.

DESIGNER: CLARA

SALES REP: TOM

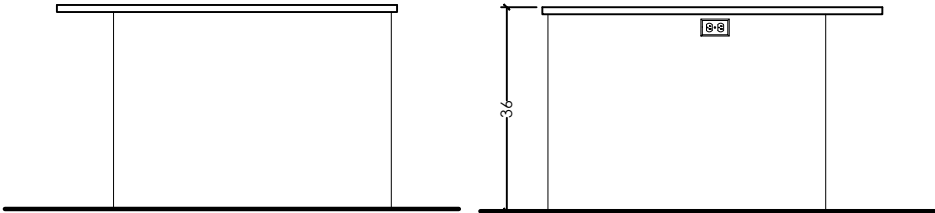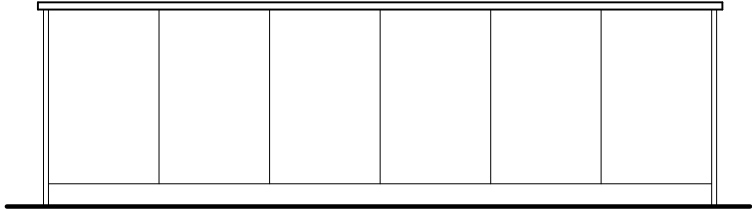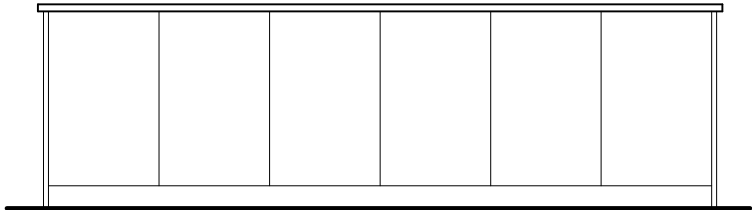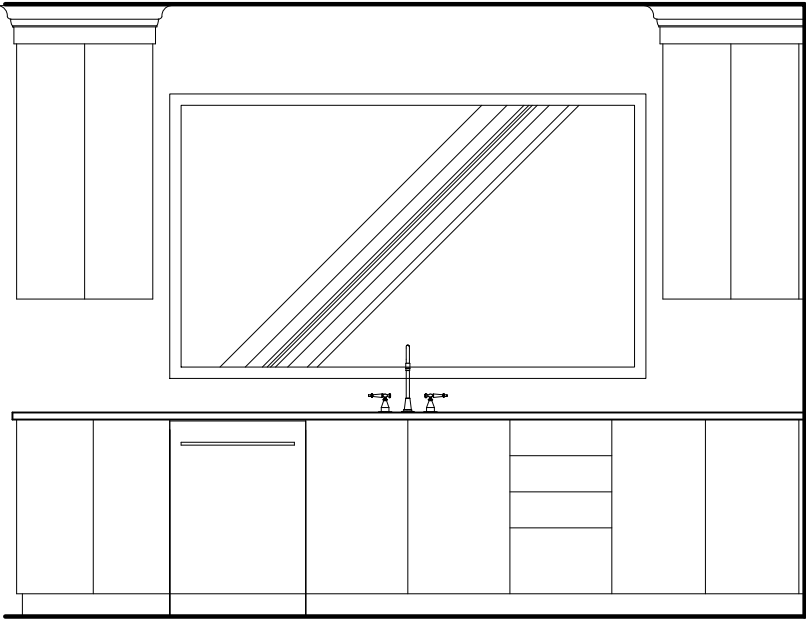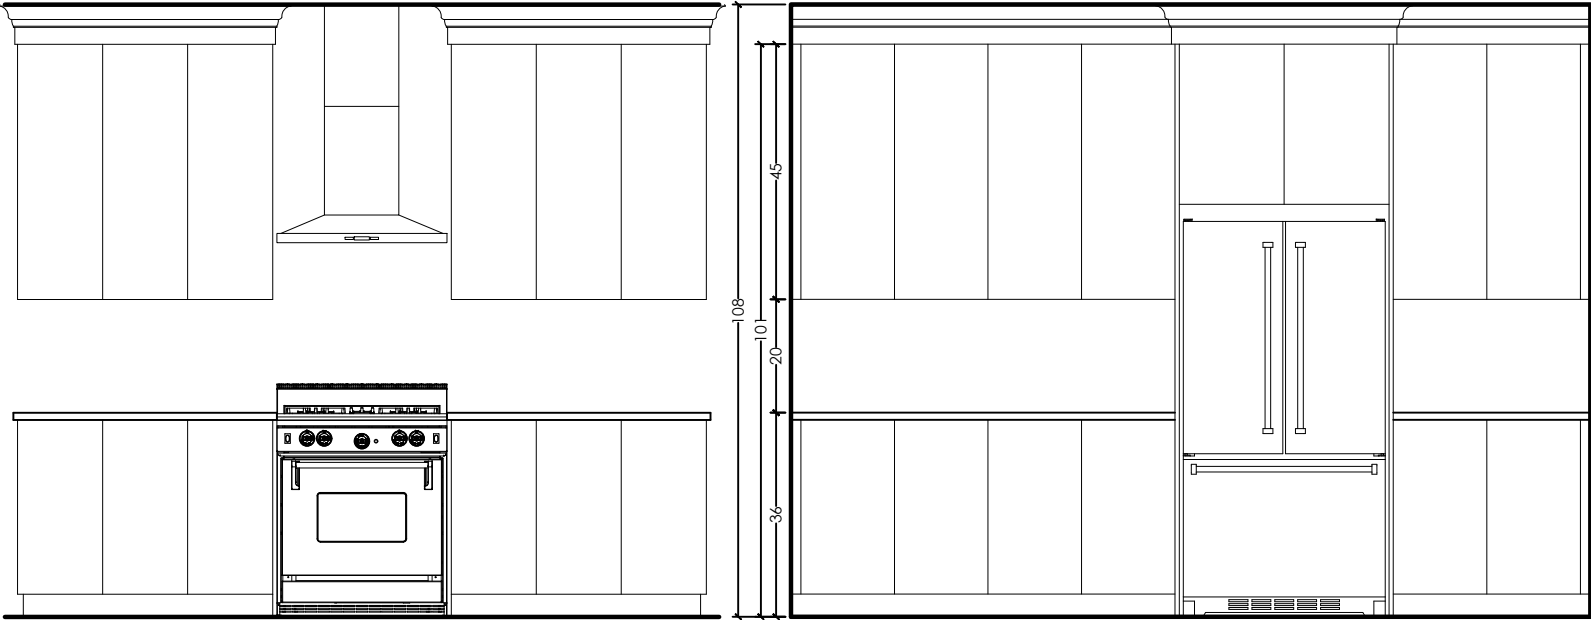

EURO CHOICE
KITCHENS INC.

2 Watson Rd. S.
Guelph, On. N1L 1E2
Phone: 519-821-3670
Fax: 519-821-3613

PAGE 3 OF 8

ORDER #

CUSTOMER:
GOLD PARK HOMES
MODEL: THE KINGSVIEW

SHIPPING DIRECTIONS:
VAUGHAN, ONTARIO

DATE ORDERED:

DATE REQUIRED:



SERVERY
DESIGN:
STAIN:
HDWE:
CTOP: ¾" SLAB BY OTHERS

CROWN: #11 LARGE W/WOOD DROP
LIGHT VALANCE:
SOFT CLOSE DOORS
CEILING HEIGHT: 108" TO DROP
CABINET HEIGHT: 45" UPPERS-HANG @101"
TO DROP W/CROWN

THIS IS AN ARTIST'S RENDITION. THE
DRAWINGS ARE FOR PRESENTATION
PURPOSES ONLY, MAY NOT BE EXACTLY AS
SHOWN.

DESIGNER: CLARA

SALES REP: TOM

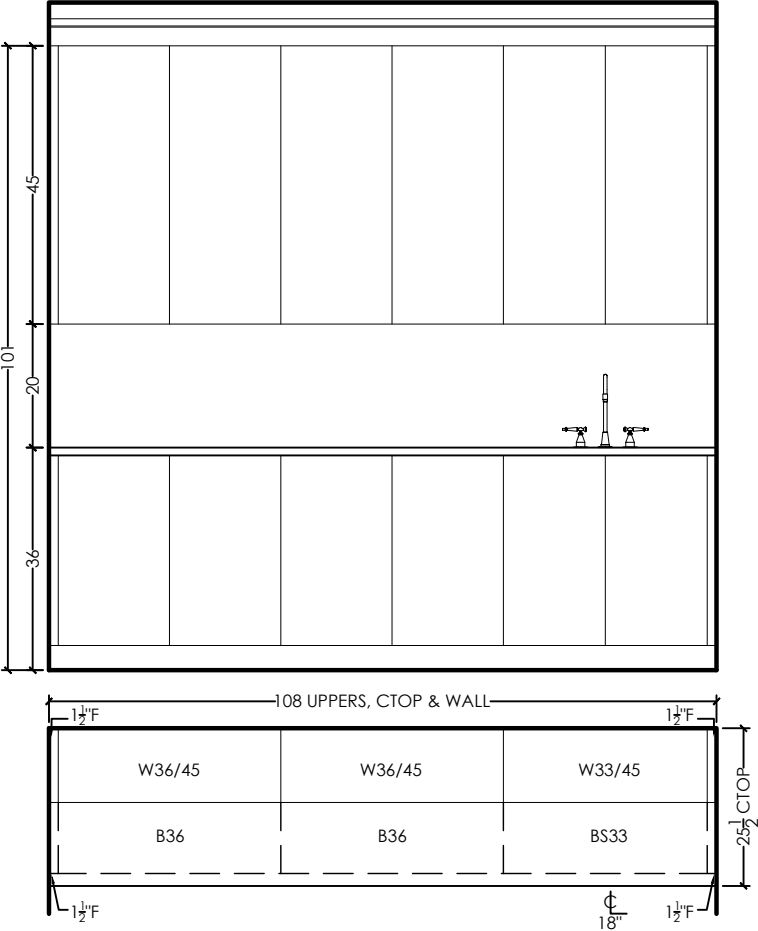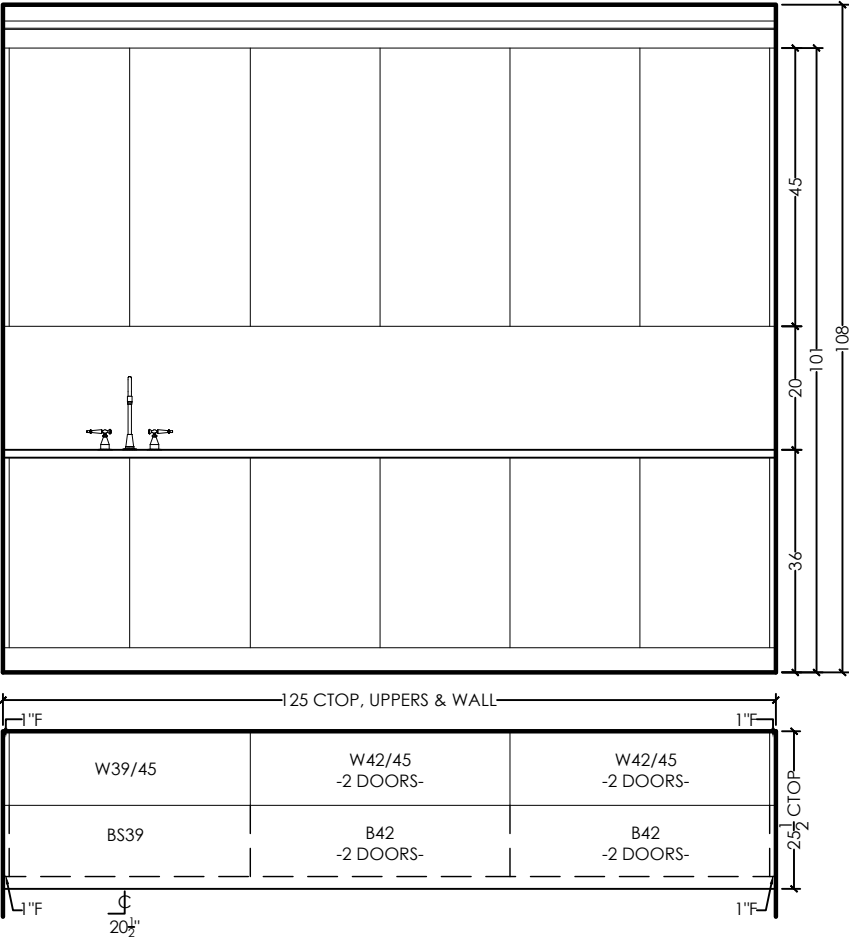

CATERING
DESIGN:
STAIN:
HDWE:
CTOP: ¾" SLAB BY OTHERS

CROWN: #11 LARGE W/WOOD DROP
LIGHT VALANCE:
SOFT CLOSE DOORS
CEILING HEIGHT: 108" TO DROP
CABINET HEIGHT: 45" UPPERS-HANG @101"
TO DROP W/CROWN

EURO CHOICE
KITCHENS INC.

2 Watson Rd. S.
Guelph, On. N1L 1E2
Phone: 519-821-3670
Fax: 519-821-3613

PAGE 4 OF 8

ORDER #

CUSTOMER:
GOLD PARK HOMES
MODEL: THE KINGSVIEW

SHIPPING DIRECTIONS:
VAUGHAN, ONTARIO


DATE ORDERED:

DATE REQUIRED:

THIS IS AN ARTIST'S RENDITION. THE
DRAWINGS ARE FOR PRESENTATION
PURPOSES ONLY, MAY NOT BE EXACTLY AS
SHOWN.


DESIGNER: CLARA

SALES REP: TOM

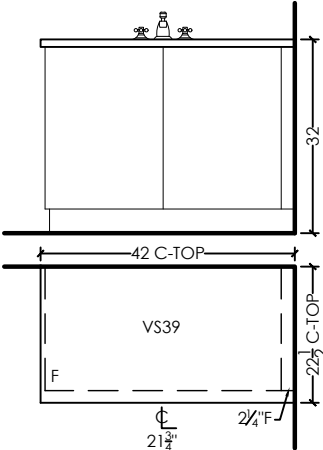


POWDER ROOM
DESIGN:
STAIN:
HDWE:
CTOP: 3/4" SLAB BY OTHERS

CABINET HEIGHT: 32" HIGH

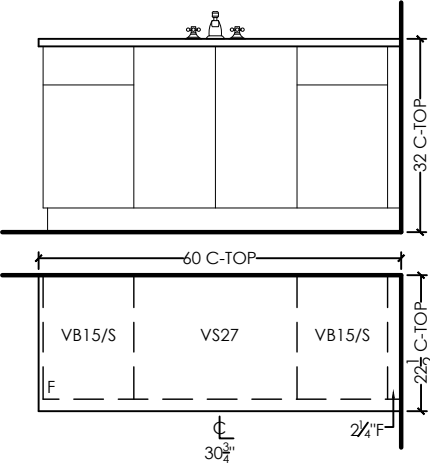


ENSUITE 2
DESIGN:
STAIN:
HDWE:
CTOP: 3/4" SLAB BY OTHERS

DRAWER TRACKS: STANDARD
CABINET HEIGHT: 32" HIGH

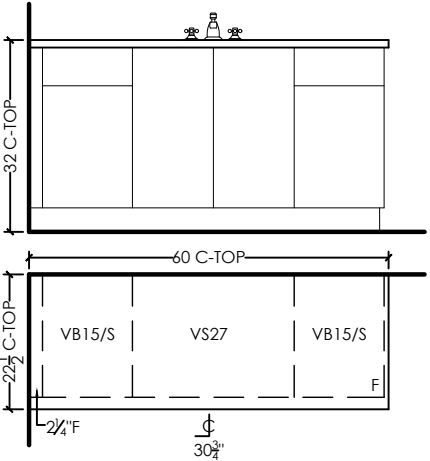


ENSUITE 3
DESIGN:
STAIN:
HDWE:
CTOP: 3/4" SLAB BY OTHERS

DRAWER TRACKS: STANDARD
CABINET HEIGHT: 32" HIGH

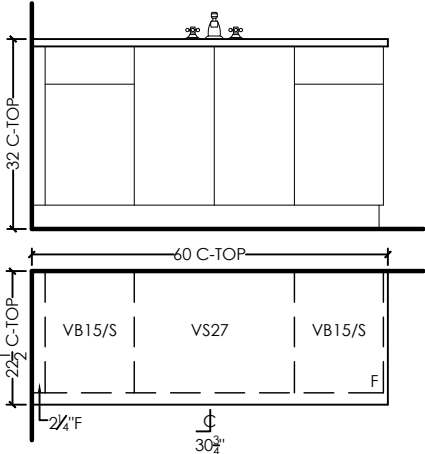


ENSUITE 4
DESIGN:
STAIN:
HDWE:
CTOP: 3/4" SLAB BY OTHERS

DRAWER TRACKS: STANDARD
CABINET HEIGHT: 32" HIGH

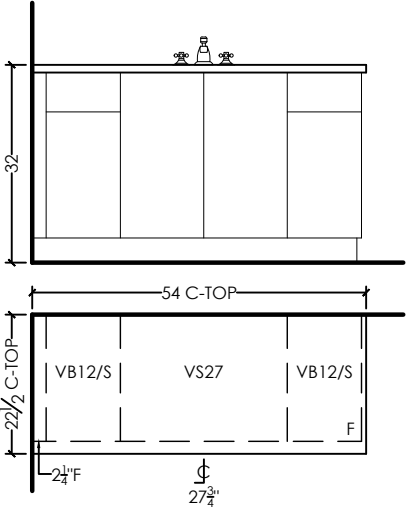

ENSUITE 5
DESIGN:
STAIN:
HDWE:
CTOP: 3/4" SLAB BY OTHERS

DRAWER TRACKS: STANDARD
CABINET HEIGHT: 32" HIGH

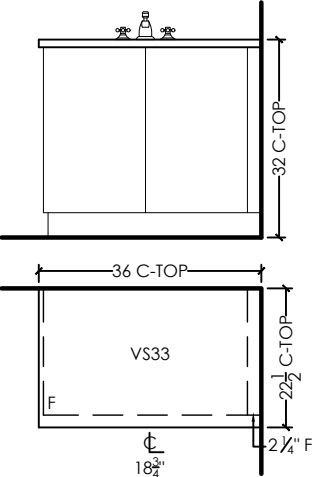

BASEMENT BATH
DESIGN:
STAIN:
HDWE:
CTOP: 3/4" SLAB BY OTHERS

CABINET HEIGHT: 32" HIGH

EURO CHOICE
KITCHENS INC.

2 Watson Rd. S.
Guelph, On. N1L 1E2
Phone: 519-821-3670
Fax: 519-821-3613

PAGE 5 OF 8

ORDER #

CUSTOMER:
GOLD PARK HOMES
MODEL: THE KINGSVIEW

SHIPPING DIRECTIONS:
VAUGHAN, ONTARIO


DATE ORDERED:

DATE REQUIRED:

THIS IS AN ARTIST'S RENDITION. THE
DRAWINGS ARE FOR PRESENTATION
PURPOSES ONLY, MAY NOT BE EXACTLY AS
SHOWN.

DESIGNER: CLARA


SALES REP: TOM

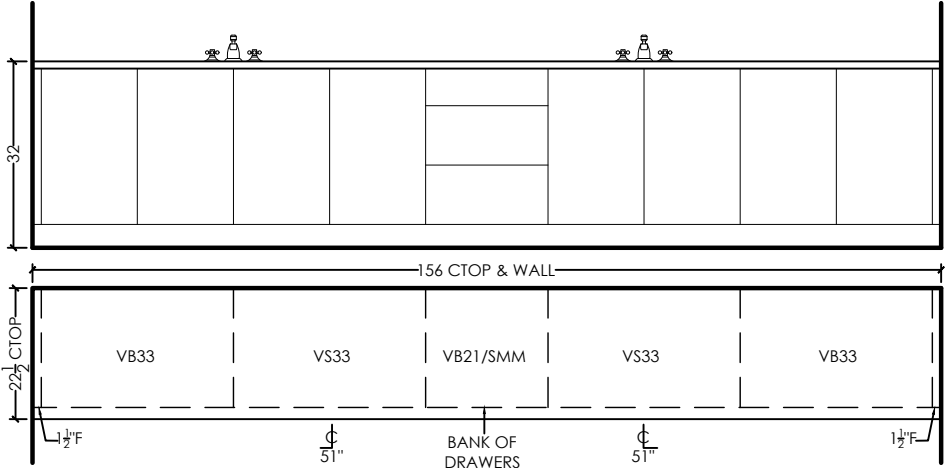

PRIMARY ENSUITE

DESIGN:
STAIN:
HDWE:
CTOP: 3/4" SLAB BY OTHERS


DRAWER TRACKS: STANDARD
CABINET HEIGHT: 32" HIGH

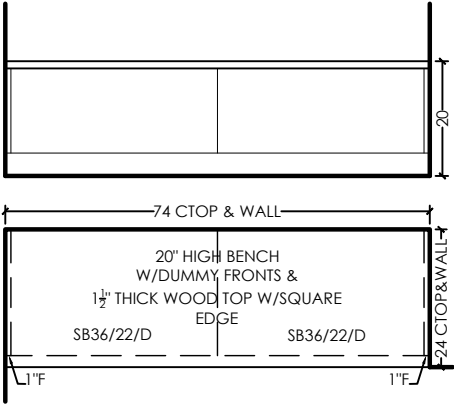

OPT. PRIMARY ENSUITE SEAT

DESIGN:
STAIN:
CTOP: 1 1/2" THICK WOOD TOP W/SQUARE EDGE


CABINET HEIGHT: 20" HIGH

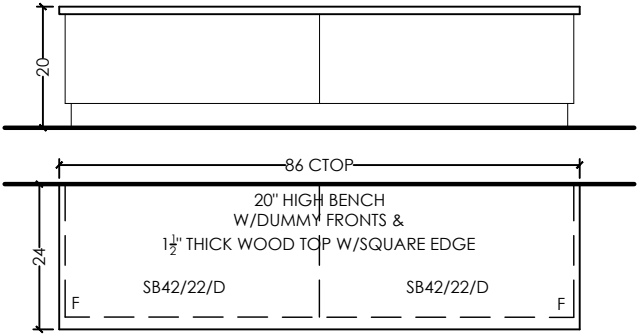

OPT. ALT 2ND FLOOR PLAN CLOSET SEAT

DESIGN:
STAIN:
CTOP: 1 1/2" THICK WOOD TOP W/SQUARE EDGE

CABINET HEIGHT: 20" HIGH

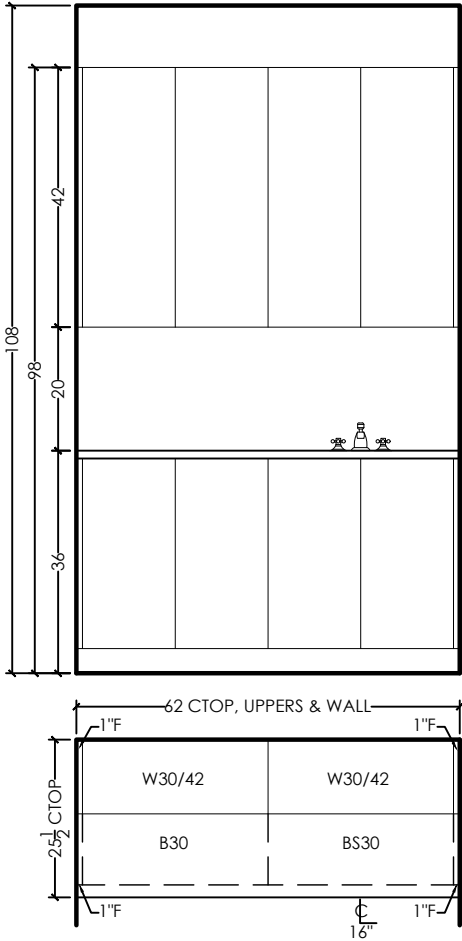

OPT./ PRIMARY WET BAR

DESIGN:
STAIN:
HDWE:
CTOP: 3/4" SLAB BY OTHERS

CROWN:
LIGHT VALANCE:
CEILING HEIGHT:
CABINET HEIGHT: 42" HIGH UPPERS-HANG @98"
-OPEN TO CEILING

EURO CHOICE KITCHENS INC. <i>2 Watson Rd. S. Guelph, On. N1L 1E2 Phone: 519-821-3670 Fax: 519-821-3613</i>	
PAGE 6 OF 8	
ORDER #	
CUSTOMER: GOLD PARK HOMES MODEL: THE KINGSVIEW	
SHIPPING DIRECTIONS: VAUGHAN, ONTARIO	
DATE ORDERED:	
DATE REQUIRED:	
<u>LAUNDRY ROOM</u> DESIGN: STAIN: HDWE: CTOP: EDGE: REGENCY BKSP: NO CROWN: LIGHT VALANCE: CEILING HEIGHT: CABINET HEIGHT: 45" HIGH-HANG @101" -OPEN TO CEILING	
THIS IS AN ARTIST'S RENDITION. THE DRAWINGS ARE FOR PRESENTATION PURPOSES ONLY, MAY NOT BE EXACTLY AS SHOWN.	
DESIGNER: CLARA	
SALES REP: TOM	

Fax: 519-821-3613

ORDER #

GOLD PARK HOMES
MODEL: THE KINGSVIEW

VAUGHAN, ONTARIO


DATE REQUIRED:

DESIGN:
STAIN:
HDWE:
CTOP:
EDGE: REGENCY BKSP: NO

LIGHT VALANCE:
CEILING HEIGHT:
CABINET HEIGHT: 45" HIGH-HANG @101"
-OPEN TO CEILING

DRAWINGS ARE FOR PRESENTATION
PURPOSES ONLY, MAY NOT BE EXACTLY AS
SHOWN.

SALES REP: TOM

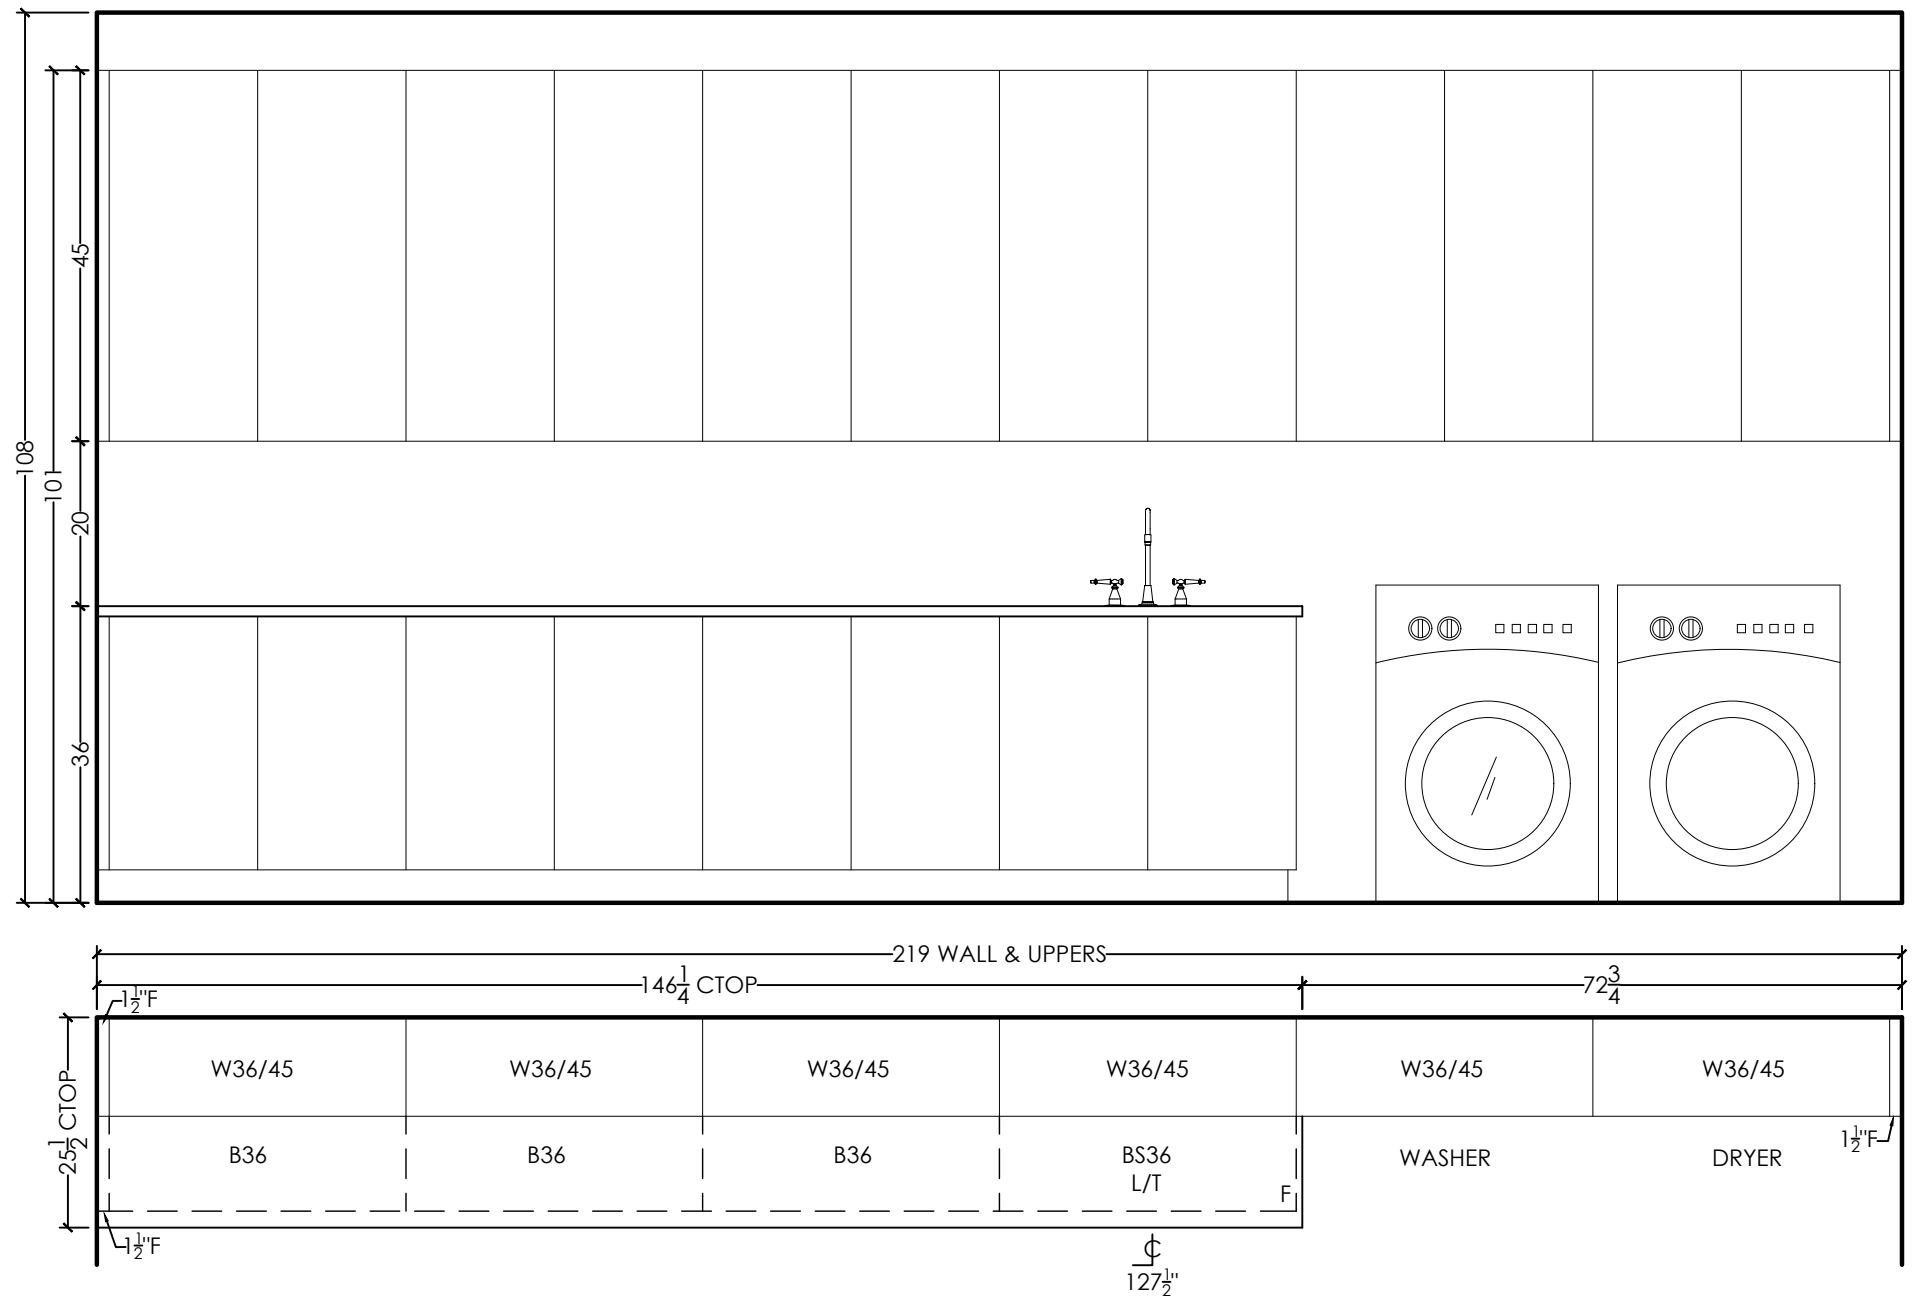

EURO CHOICE
KITCHENS INC.

2 Watson Rd. S.
Guelph, On. N1L 1E2
Phone: 519-821-3670
Fax: 519-821-3613

PAGE 7 OF 8

ORDER #

CUSTOMER:
GOLD PARK HOMES
MODEL: THE KINGSVIEW

SHIPPING DIRECTIONS:
VAUGHAN, ONTARIO

DATE ORDERED:

DATE REQUIRED:


MUDROOM
DESIGN:
STAIN:
HDWE:
CTOP:
EDGE: REGENCY BKSP: NO
BENCH: 1½" THICK WOOD TOP
W/SQUARE EDGE

CROWN:
LIGHT VALANCE:
CEILING HEIGHT:
CABINET HEIGHT: 45" HIGH-HANG @101"
-OPEN TO CEILING

THIS IS AN ARTIST'S RENDITION. THE
DRAWINGS ARE FOR PRESENTATION
PURPOSES ONLY, MAY NOT BE EXACTLY AS
SHOWN.

DESIGNER: CLARA

SALES REP: TOM

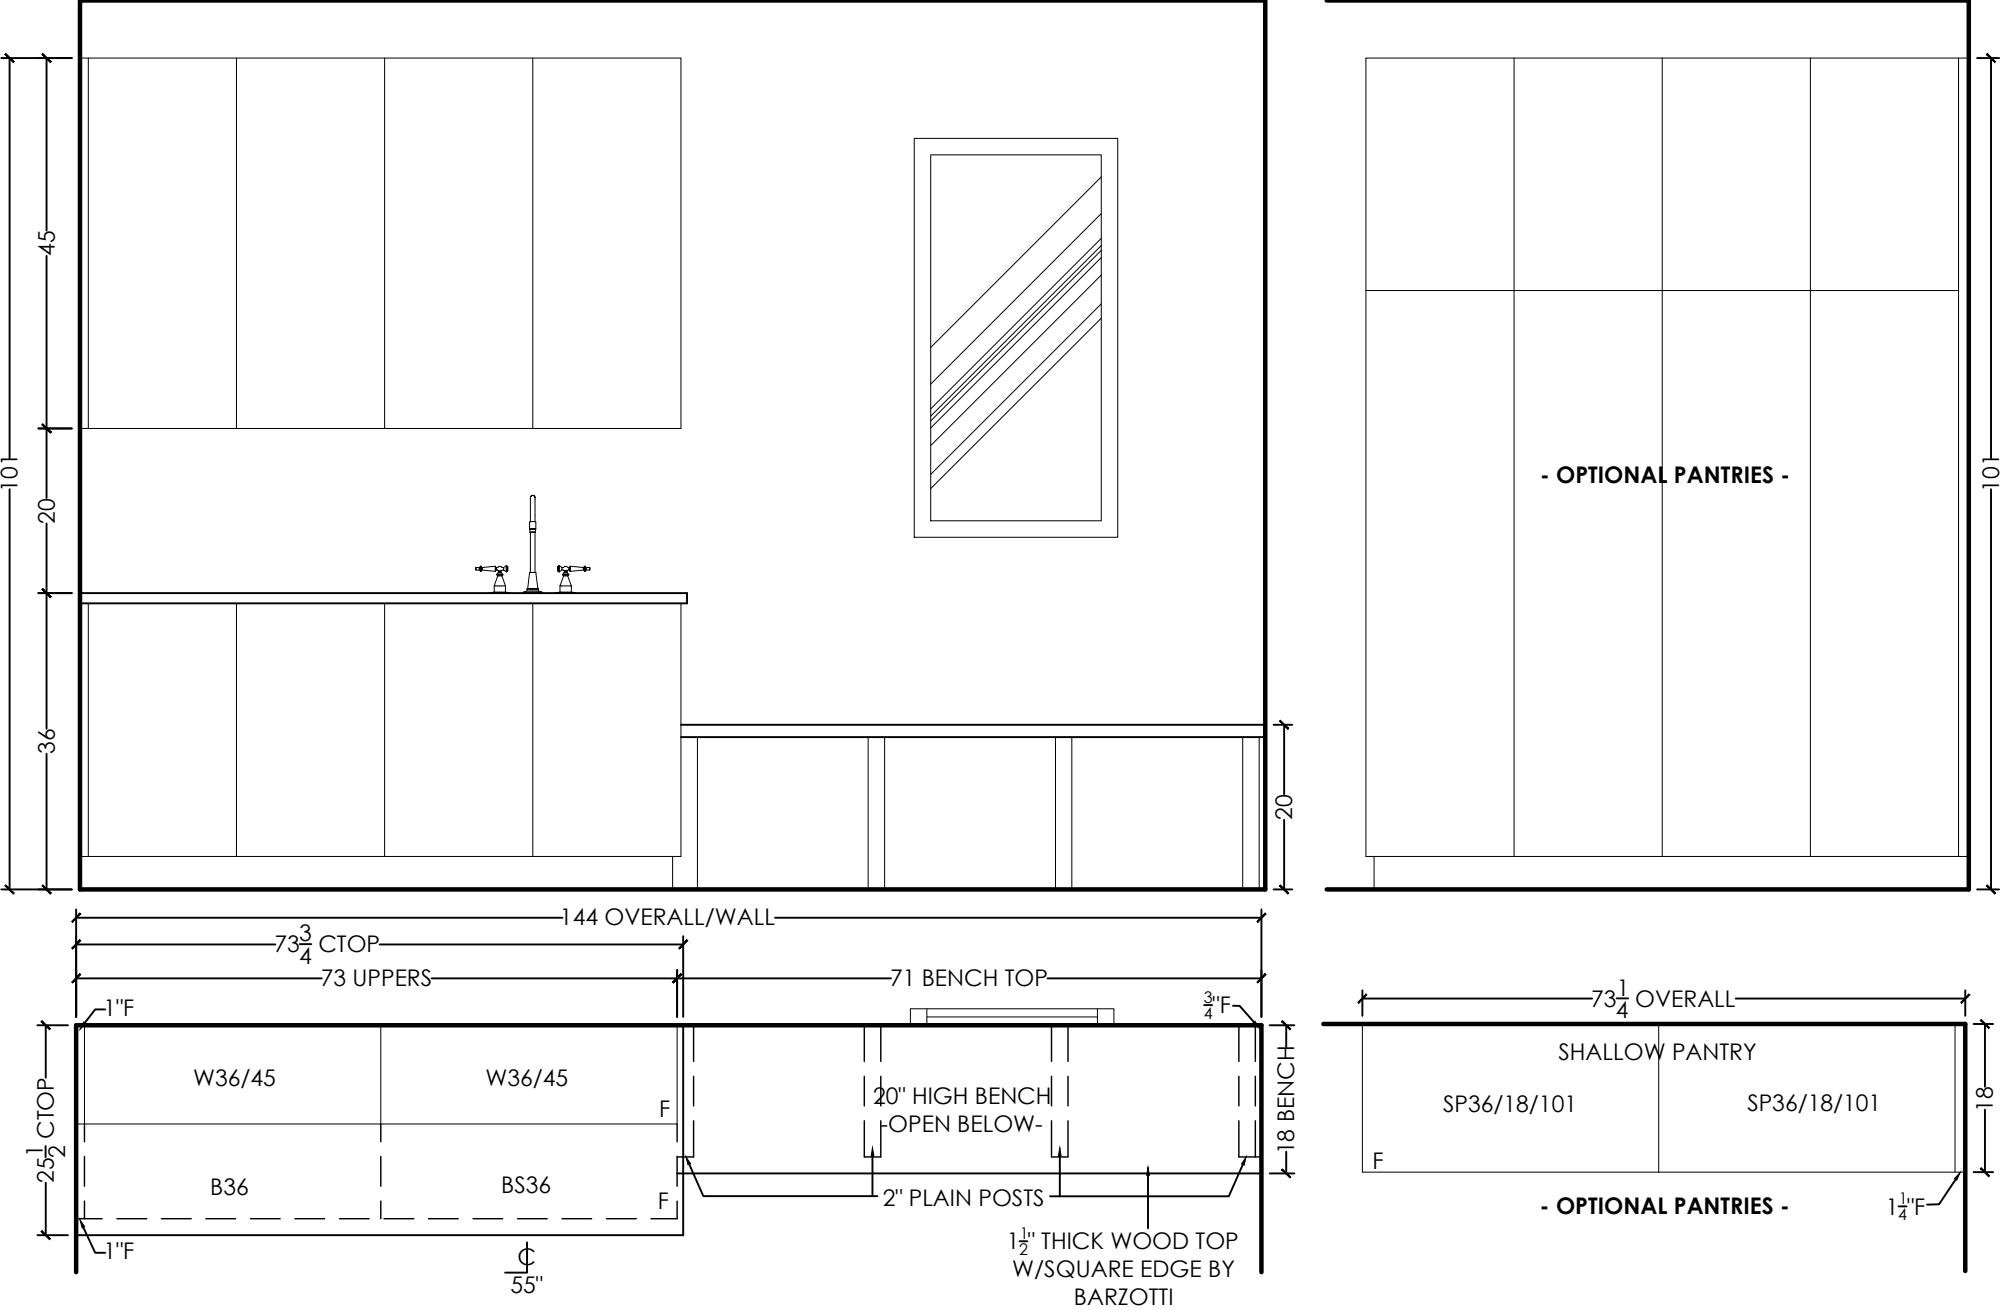

EURO CHOICE
KITCHENS INC.

2 Watson Rd. S.
Guelph, On. N1L 1E2
Phone: 519-821-3670
Fax: 519-821-3613

PAGE 8 OF 8

ORDER #

CUSTOMER:
GOLD PARK HOMES
MODEL: THE KINGSVIEW

SHIPPING DIRECTIONS:
VAUGHAN, ONTARIO


DATE ORDERED:

DATE REQUIRED:

THIS IS AN ARTIST'S RENDITION. THE
DRAWINGS ARE FOR PRESENTATION
PURPOSES ONLY, MAY NOT BE EXACTLY AS
SHOWN.

DESIGNER: CLARA


SALES REP: TOM

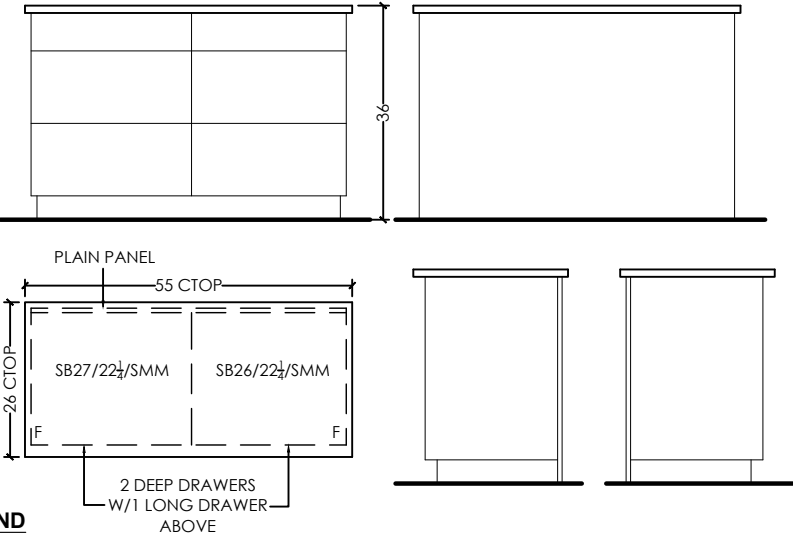

OPT. CLOSET ISLAND

DESIGN:
STAIN:
HDWE:
CTOP: 3/4" SLAB BY OTHERS

DRAWER TRACKS: STANDARD
CABINET HEIGHT: 36" HIGH

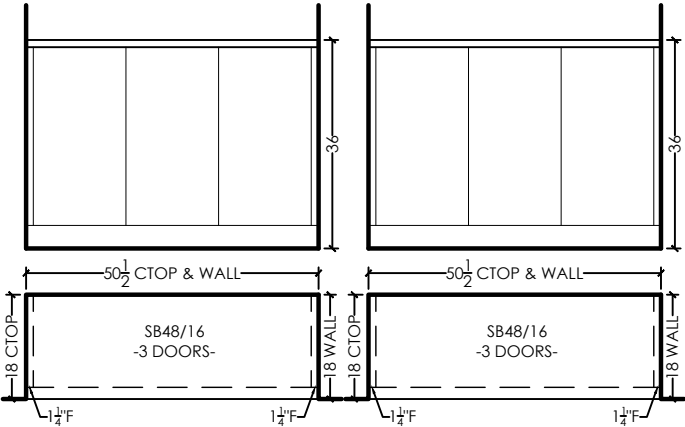

OPT. OFFICE NICHES

DESIGN:
STAIN:
HDWE:
CTOP: 3/4" SLAB BY OTHERS

CABINET HEIGHT: 36" HIGH

OPT. ALT 2ND FLOOR PLAN CLOSET ISLANDS

DESIGN:
STAIN:
HDWE:
CTOP: 3/4" SLAB BY OTHERS

DRAWER TRACKS: STANDARD
CABINET HEIGHT: 36" HIGH

