

APPROVED BY: DATE: AUG 26, 2022 This stamp certifies compliance with the applicable Design Guidelines only and bears no further professional responsibility.

COVERAGE CALCULATION	
LOT NO. :	21
LOT AREA :	435.200000
BLDG. AREA : (INCL. PORCH)	0.000000
LOT COVERAGE :	0.00 %
LANDSCAPE AREA:	0.000000
LANDSCAPE COV.:	0.00 %
BUILDING HEIGHT	
MAX BUILDING HEIGHT:	11.000000
FROM AVERAGE FIN. GRADE@ FRONT OF BUILDING TO MEAN	
ESTABLISHED GRADE:	229.92
F.F. TO TOP OF ROOF:	0.000000
F.F. TO MEAN OF ROOF:	7.990000
PROPOSED BLDG. HGT:	9.04 m
FRONT YARD LANDSCAPE AREA	
FRONT YARD AREA:	45.820000
LANDSCAPE AREA :	25.450000
COVERAGE (50% MIN.)	55.54 %
SOFT LANDSCAPE AREA:	20.440000
SOFT COVERAGE (60% MIN.):	80.31 %
REAR YARD LANDSCAPE AREA	
REAR YARD AREA :	96.770000
SOFT LANDSCAPE AREA :	96.770000
COVERAGE (60% MIN.):	100.00 %

SILVER CREEK DRIVE


GENERAL NOTES:

ATION OF UTILITIES AND OTHER SERVICES, IF MIN, DIMENSIONS ARE NOT MAINTAINED, BUILDER IS TO BELOCATE AT BUILDER'S EXPENSE.

WANTIVATED, BUILDER IS TO A SECOND A MINO SAN, LATERALS IN RELATION TO BASEMENT U/S OF FOOTING ELEVATIONS FOR COMPLIANCE WITH MUNICIPAL STANDARDS PRIOR TO EXCAVATION.


3. APPROVED PERMIT DRAWINGS & CONSTRUCTION NOTES MUST BE REVIEWED AND FOLLOWED IN CONJUNCTION WITH THE SITING AND GRADING PLAN, BUILDER TO VERIFY BUILDING ENVELOPE ON SITE PLAN MATCHES APPROVED PERMIT DRAWINGS & CONSTRUCTION NOTES PRIOR TO POURING CONCRETE. IF THERE ARE ANY DISCREPANCIES, THEY ARE TO BE BROUGHT TO THE ATTENTION OF HUNT DESIGN ASSOCIATES INC.

1. UNLESS NOTED ON BUILDING ENVELOPE OR APPROVED PERMIT DRAWINGS & CONSTRUCTION NOTES, ALL TOP OF FOUNDATION WALLS INCLUDING GARAGE WALLS TO BE CONSISTENT WITH THE ELEVATION PROVIDED FOR TFW ON SITING AND GRADING PLAN. THE EXTERIOR OF THE FOUNDATION WALL TO BE PROVIDED WITH A REDUCTION OF THICKNESS FOR MASONRY VENEER AS REQUIRED.

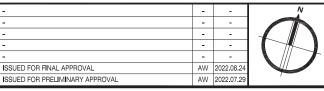

Lot / Page Number

21

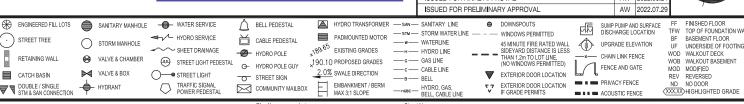

City of Vaughan **GRADING REVIEWED BY** 

**Jason Pham** 

September 01 2022

SITING AND GRADING PLAN

HUNT DESIGN ASSOCIATES INC

QUALIFICATION INFORMATION Allan Whiting 23177

19695

DESIGN ASSOCIATES INC.

**GOLDPARK HOMES - 221081** PINE VALLEY PH2 - VAUGHAN, ON

AW AW 1:250 221081WSP01 8966 Woodbine Ave, Markham, ON L3R 0J7 T 905.737.5133 F 905.737.7326

SILVER CREEK DRIVE