


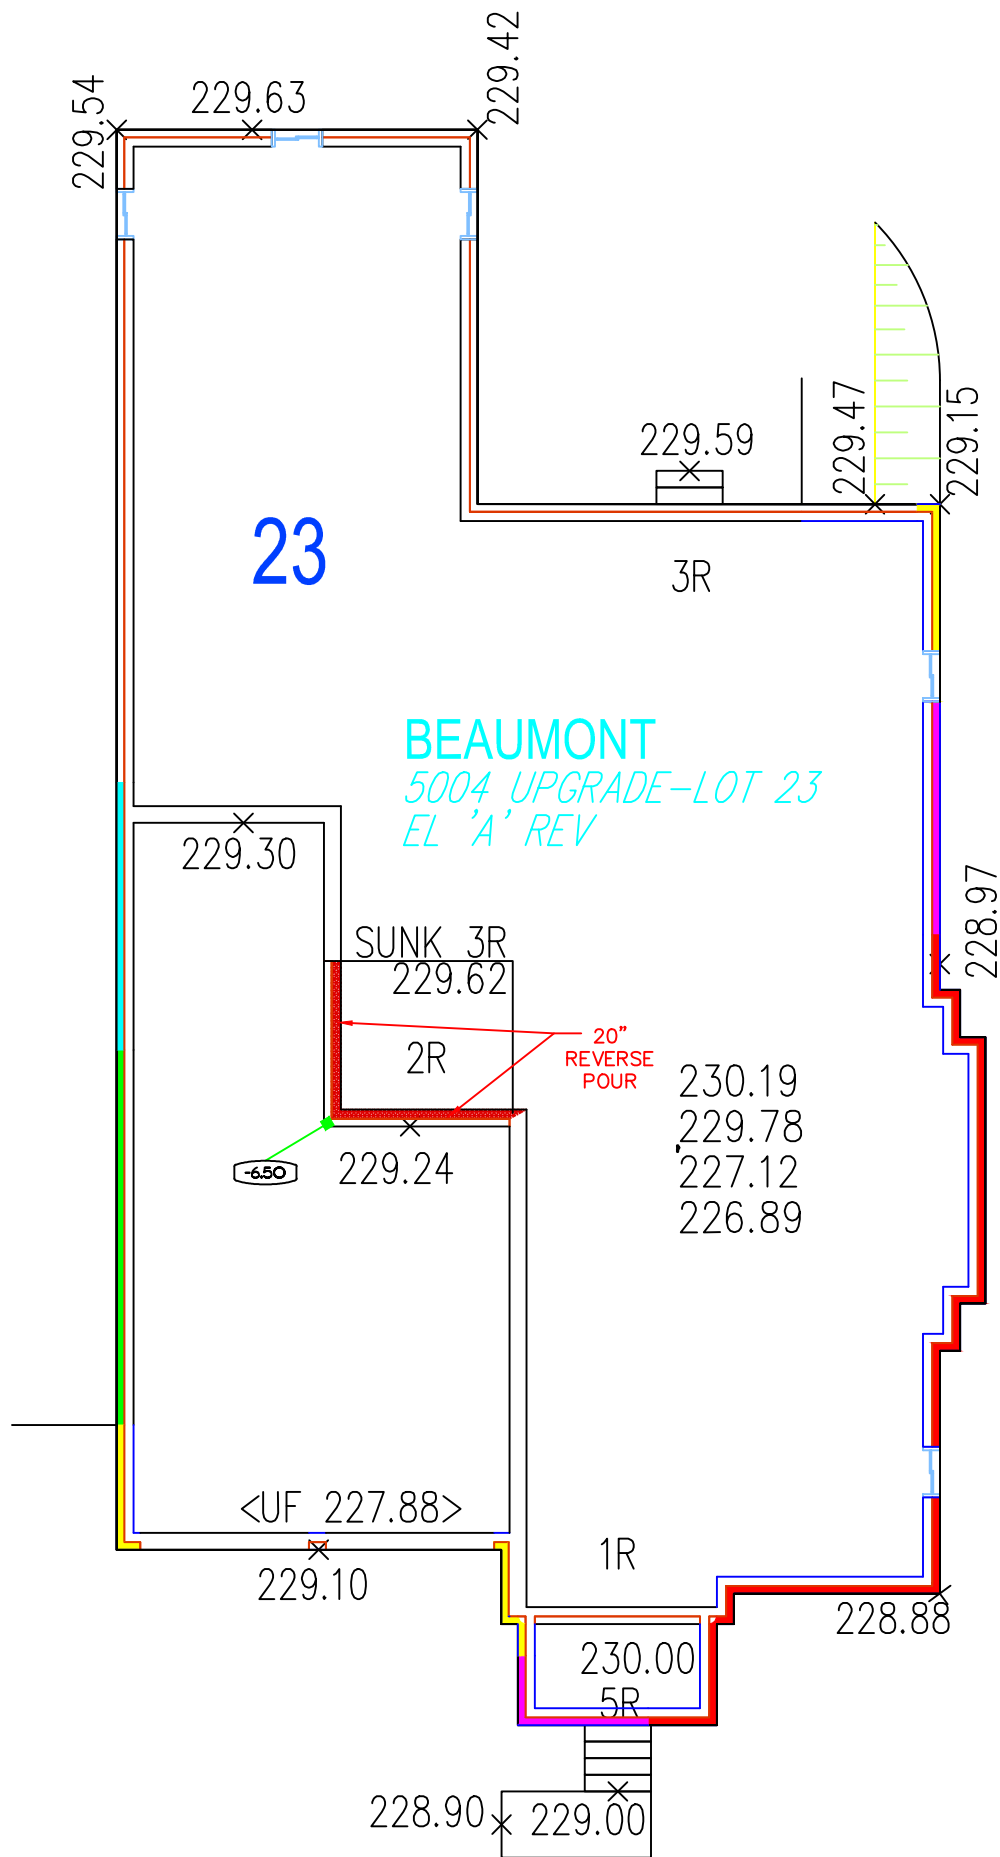

PLAN

| Legend           |  |                 |  |
|------------------|--|-----------------|--|
| 1 Brick (5")     |  | Standard Wall   |  |
| 2 Bricks (8.5")  |  | Garage Wall     |  |
| 3 Bricks (12")   |  | 1 Riser reverse |  |
| 4 Bricks (15.5") |  | 2 Riser reverse |  |
| 5 Bricks (19")   |  | 3 Riser reverse |  |
| 6 Bricks (22.5") |  | 4 Riser reverse |  |
| 7 Bricks (26")   |  | Cut Pour        |  |
| 8 Bricks (29.5") |  |                 |  |

|                             |                |         |
|-----------------------------|----------------|---------|
| Site Name : Pine Valley     |                | Job No. |
| Location : Vaughan, Ontario |                |         |
| Date: 09/30/2022            | Lot # 23       |         |
| By : jamesp                 | Scale : n.t.s. |         |

PHASE: 2  
Total Stone Area Sq. Ft. + 5% Waste = 162 SQFT  
Total Bricks + 4% Waste 99