

EURO CHOICE
KITCHENS INC.

2 Watson Rd. S.
Guelph, On. N1L 1E2
Phone: 519-821-3670
Fax: 519-821-3613

PAGE 1 OF 5

ORDER #

CUSTOMER:
GOLD PARK HOMES
MODEL: THE ASPEN

SHIPPING DIRECTIONS:
PV2-53
18 NICK DELUCA COURT,
VAUGHAN, ONTARIO

DATE ORDERED:

DATE REQUIRED:

KITCHEN PERIMETER
INTERIOR: WHITE MELAMINE
DESIGN: SHAKER MDF
STAIN: BM. OC-51 INTENSE WHITE

ISLAND & HOOD (INCLUDING CROWN)
DESIGN: SHAKER WALNUT
STAIN: ANTIQUE GREY

HDWE: 2314-1098-P
CTOP: $\frac{3}{4}$ " W/ $\frac{3}{4}$ " BUILD-UP


CROWN: #11 LARGE W/WOOD DROP
LIGHT VALANCE: SHAKER
DRAWER TRACKS: QUADRO ON MELAMINE
SOFT CLOSE DOORS
CEILING HEIGHT: 108" TO DROP
CABINET HEIGHT: 44 $\frac{1}{2}$ " UPPERS-HANG @ 100 $\frac{1}{2}$ "
TO DROP W/CROWN

THIS IS AN ARTIST'S RENDITION. THE
DRAWINGS ARE FOR PRESENTATION
PURPOSES ONLY, MAY NOT BE EXACTLY AS
SHOWN.

DRAWN DATE: NOV 14/23, OCT 28/23, SEPT
29/23, MAR 23/23, MAR 9/23

DESIGNER: CLARA

SALES REP: TOM

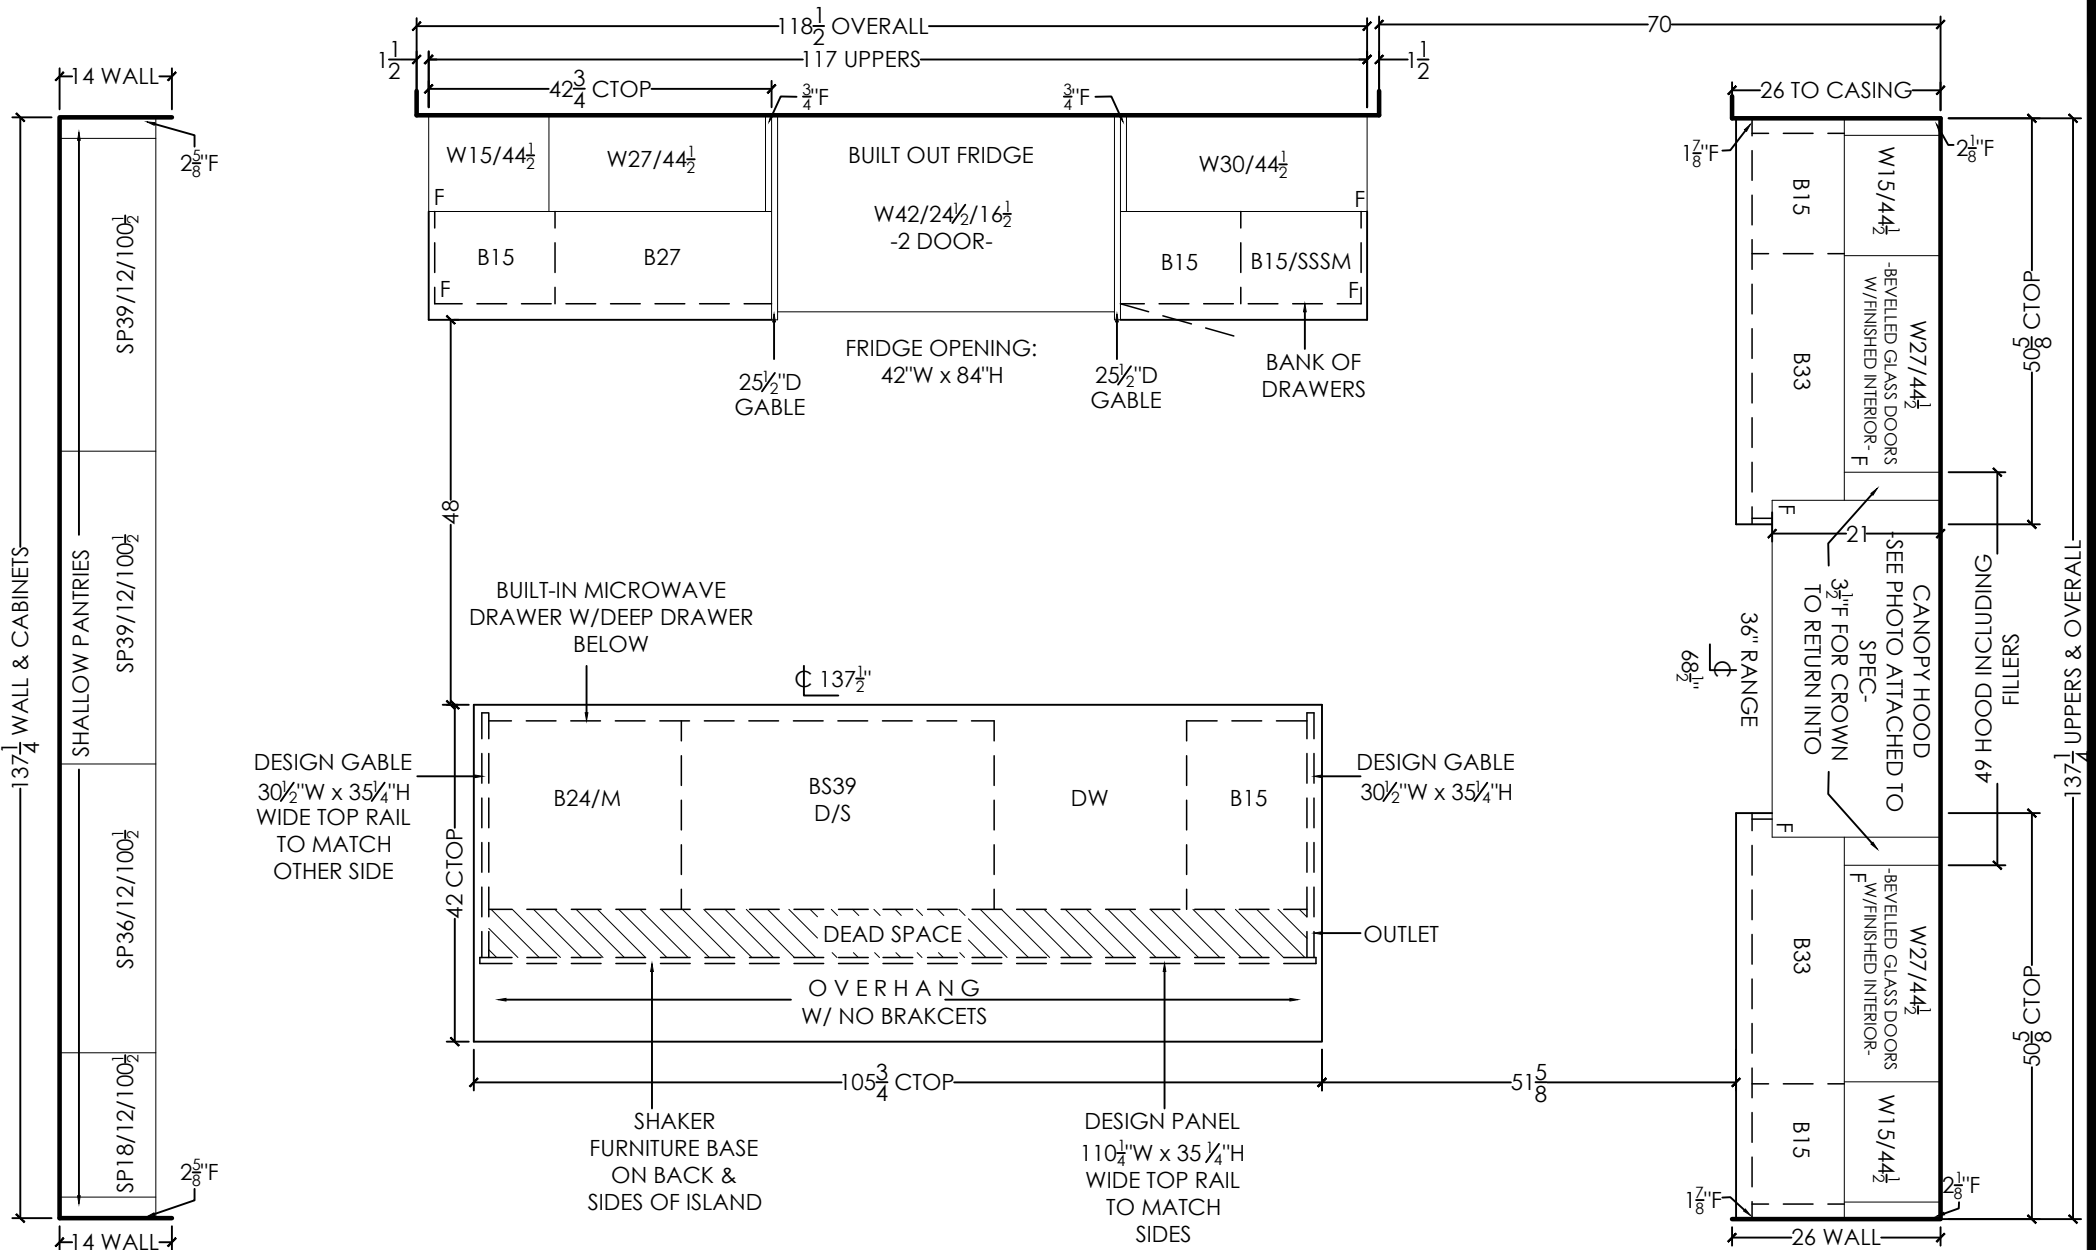

FLUSH RETURN FILLERS

SEND TOUCH-UP KIT

KITCHEN TO HAVE FULL
HEIGHT BACKSPLASH.
LEAVE LIGHT VALANCE
OFF.

EURO CHOICE
KITCHENS INC.

2 Watson Rd. S.
Guelph, On. N1L 1E2
Phone: 519-821-3670
Fax: 519-821-3613

PAGE 2 OF 5

ORDER #

CUSTOMER:
GOLD PARK HOMES
MODEL: THE ASPEN

SHIPPING DIRECTIONS:
PV2-53
18 NICK DELUCA COURT,
VAUGHAN, ONTARIO

DATE ORDERED:







DATE REQUIRED:

THIS IS AN ARTIST'S RENDITION. THE
DRAWINGS ARE FOR PRESENTATION
PURPOSES ONLY, MAY NOT BE EXACTLY AS
SHOWN.

DRAWN DATE: MAR 23/23,MAR 9/23

DESIGNER: CLARA

SALES REP: TOM

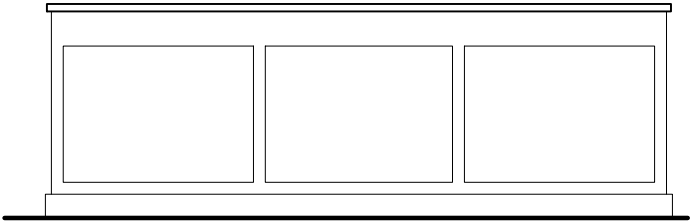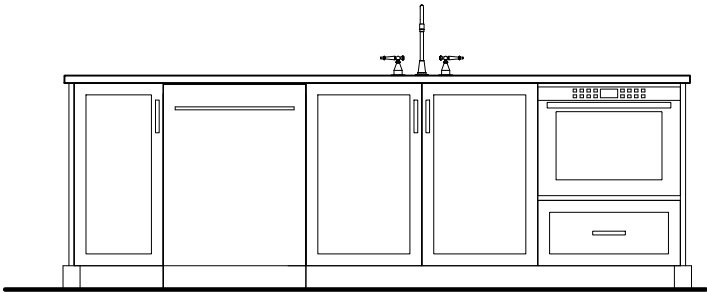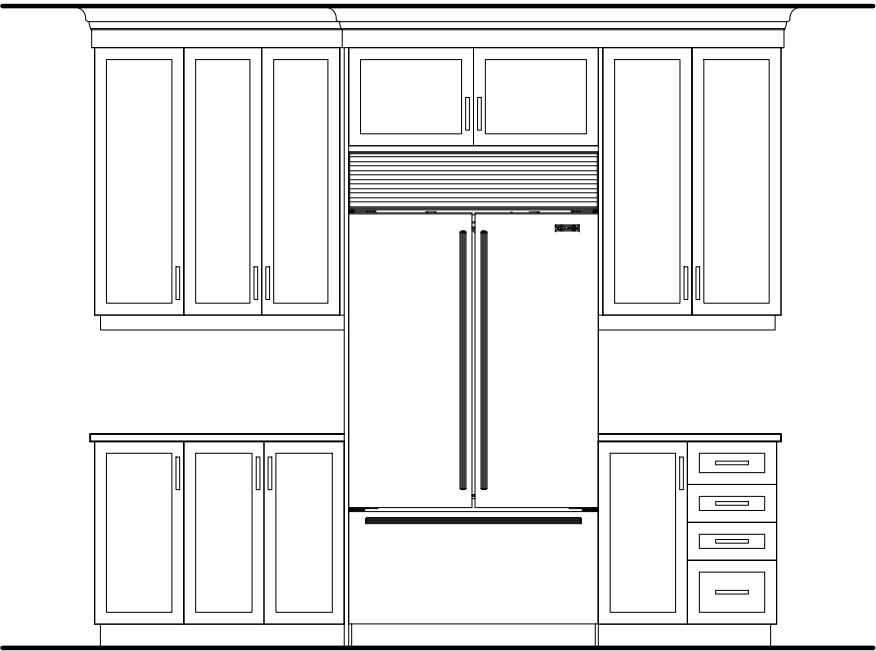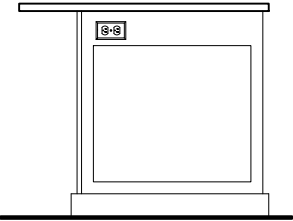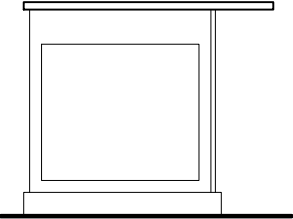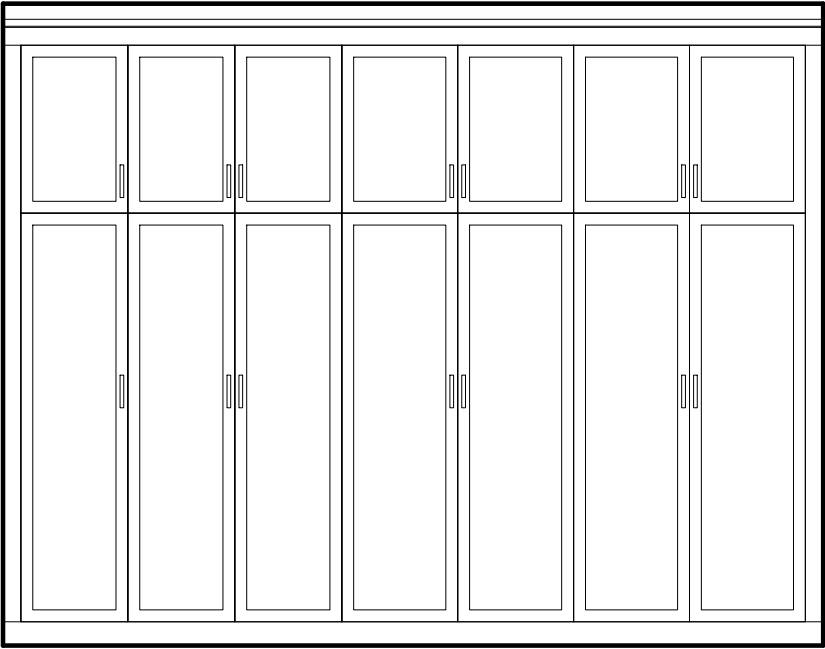

EURO CHOICE
KITCHENS INC.

2 Watson Rd. S.
Guelph, On. N1L 1E2
Phone: 519-821-3670
Fax: 519-821-3613

PAGE 3 OF 5

ORDER #

CUSTOMER:
GOLD PARK HOMES
MODEL: THE ASPEN

SHIPPING DIRECTIONS:
PV2-53
18 NICK DELUCA COURT,
VAUGHAN, ONTARIO

DATE ORDERED:

DATE REQUIRED:

SERVERY
INTERIOR: WHITE MELAMINE
DESIGN: SHAKER MDF
STAIN: BM. OC-51 INTENSE WHITE
HDWE: 2314-1098-P
CTOP: $\frac{3}{4}$ " SLAB BY OTHERS


CROWN: #11 LARGE W/WOOD DROP
LIGHT VALANCE: SHAKER
DRAWER TRACKS: QUADRO ON MELAMINE
SOFT CLOSE DOORS
CEILING HEIGHT: 108" TO DROP
CABINET HEIGHT: 44 $\frac{1}{2}$ " UPPERS-HANG @100 $\frac{1}{2}$ "
TO DROP W/CROWN

THIS IS AN ARTIST'S RENDITION. THE
DRAWINGS ARE FOR PRESENTATION
PURPOSES ONLY, MAY NOT BE EXACTLY AS
SHOWN.


DRAWN DATE: MAR 23/23,MAR 9/23

DESIGNER: CLARA

SALES REP: TOM

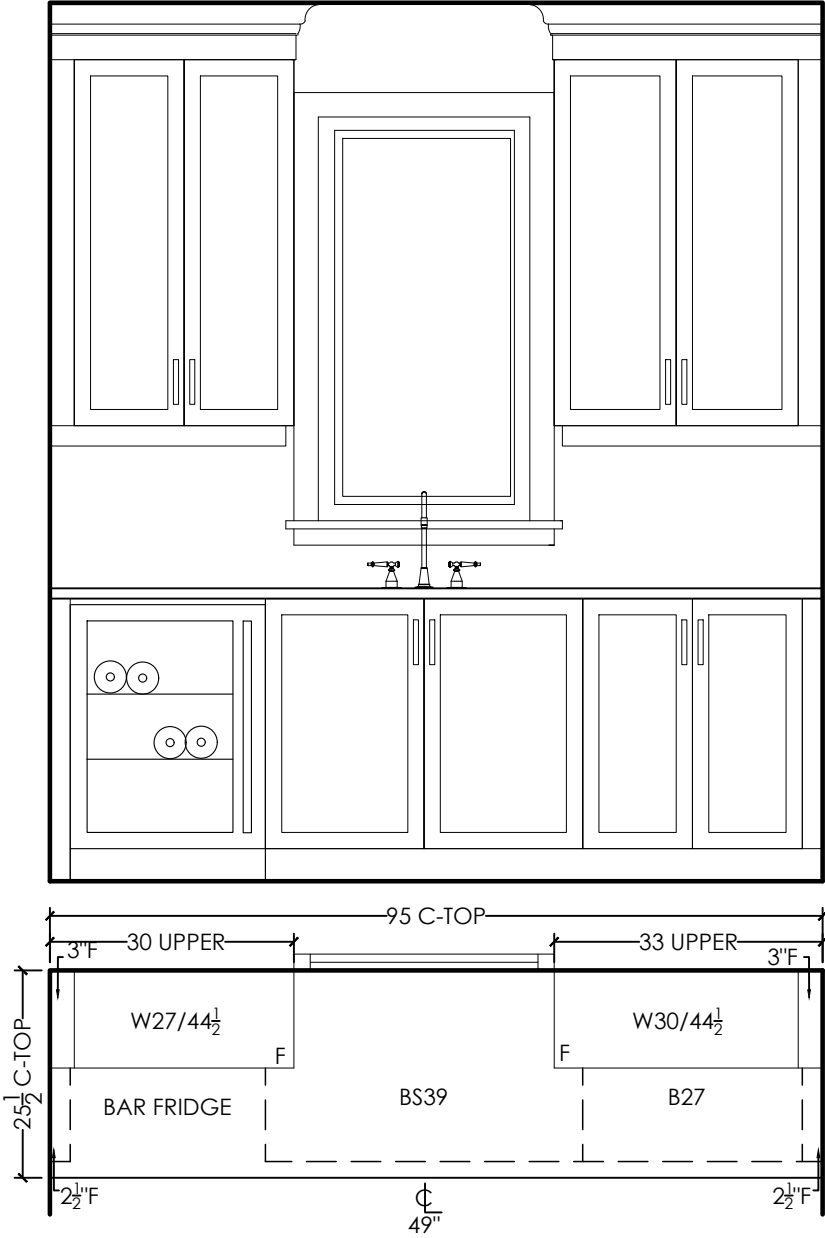

FLUSH RETURN FILLERS

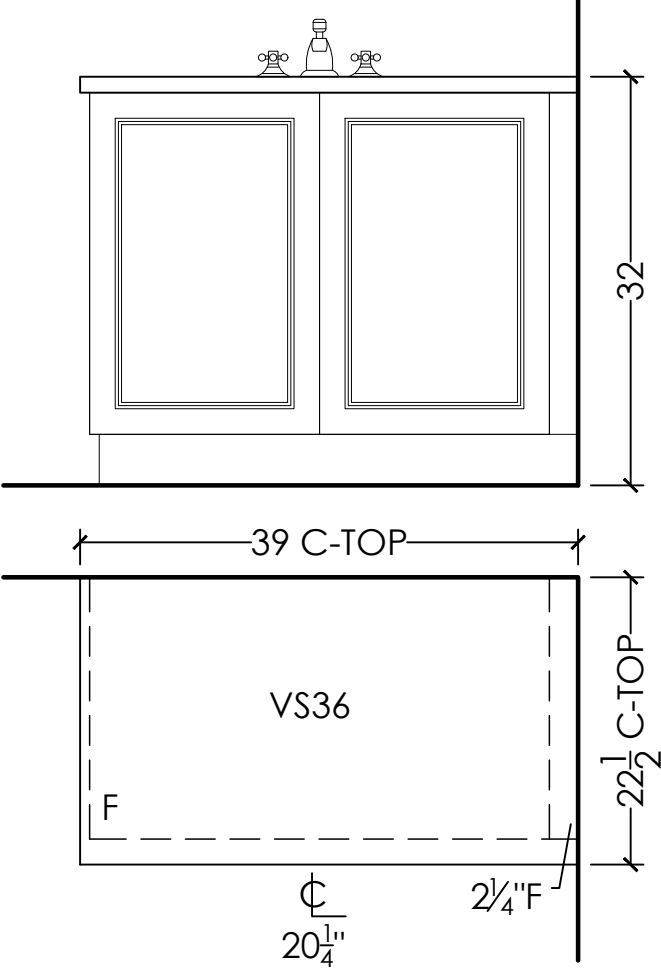

FLUSH FILLERS

POWDER ROOM
INTERIOR: WHITE MELAMINE
DESIGN: REGENCY SOFT EDGE MAPLE
STAIN: SWEDISH WALNUT
HDWE: 1696.BSN
CTOP: $\frac{3}{4}$ " SLAB BY OTHERS

CABINET HEIGHT: 32" HIGH

**EURO CHOICE
KITCHENS INC.**

2 Watson Rd. S.
Guelph, On. N1L 1E2
Phone: 519-821-3670
Fax: 519-821-3613

PAGE 4 OF 5

ORDER #

CUSTOMER:
GOLD PARK HOMES
MODEL: THE ASPEN

SHIPPING DIRECTIONS:

PV2-53
18 NICK DELUCA COURT,
VAUGHAN, ONTARIO

DATE ORDERED:

DATE REQUIRED:

LAUNDRY ROOM

INTERIOR: WHITE MELAMINE
DESIGN: REGENCY SOFT EDGE MAPLE
STAIN: SWEDISH WALNUT
HDWE: SMALL MET
CTOP: 3/4" SLAB BY OTHERS



CEILING HEIGHT: 108"
CABINET HEIGHT: 44 $\frac{1}{2}$ " UPPERS-HANG @ 100 $\frac{1}{2}$ "
OPEN TO CEILING

THIS IS AN ARTIST'S RENDITION. THE
DRAWINGS ARE FOR PRESENTATION
PURPOSES ONLY, MAY NOT BE EXACTLY AS
SHOWN.



DRAWN DATE: MAR 23/23, MAR 9/23

DESIGNER: CLARA

SALES REP: TOM

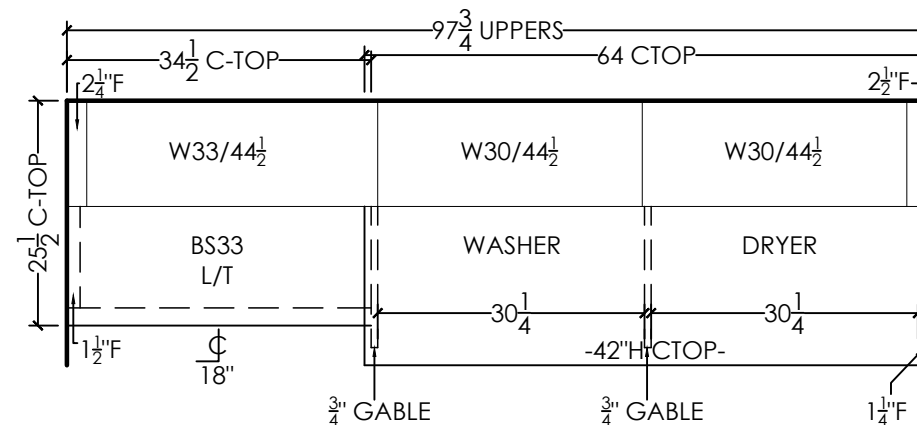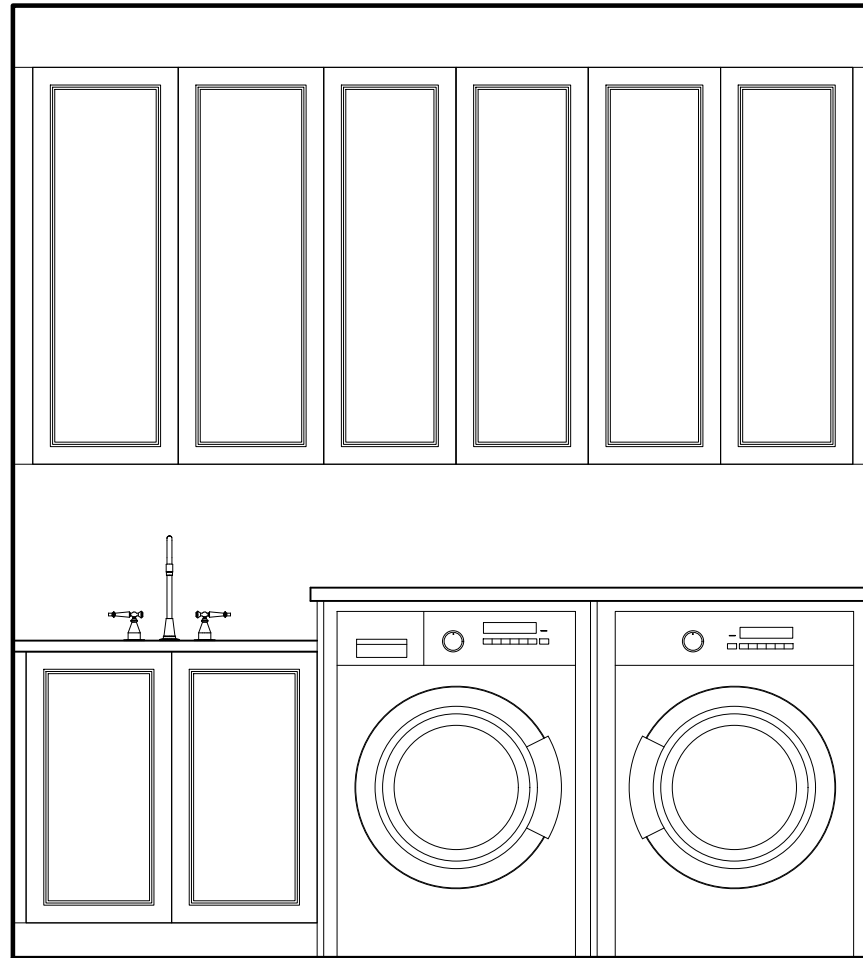

FLUSH RETURN FILLERS

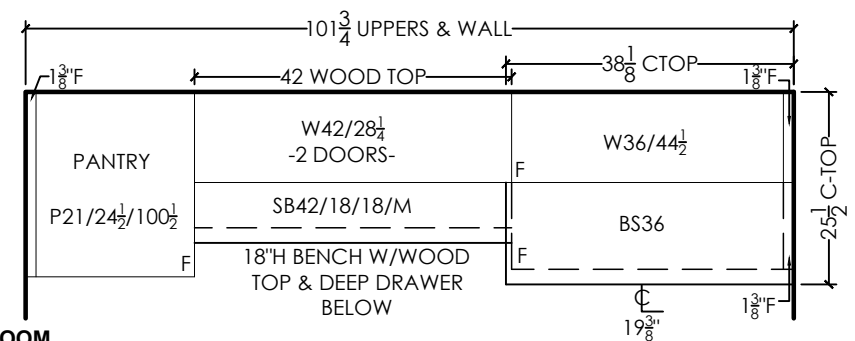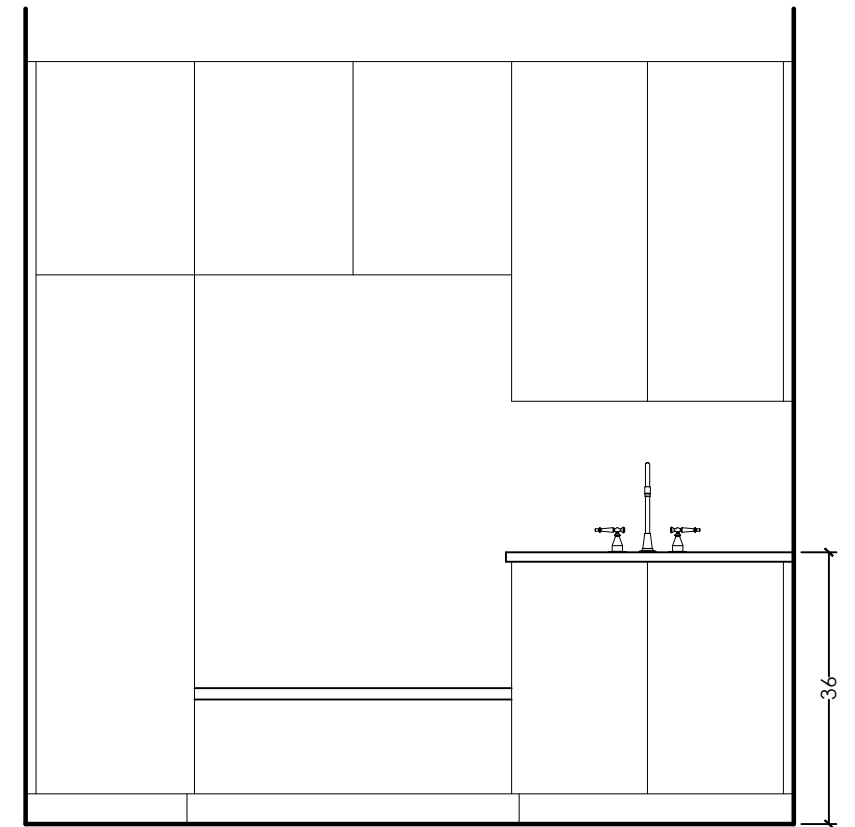

MUDROOM

INTERIOR: WHITE MELAMINE
DESIGN: SLAB MELAMINE
STAIN: RU-05 LARICE BIANCO
HDWE: SMALL MET
CTOP: $\frac{3}{4}$ " SLAB BY OTHERS
BENCH: $1\frac{1}{2}$ " THICK WOOD TOP

DRAWER TRACKS: STANDARD
CEILING HEIGHT: 122 $\frac{3}{4}$ "
CABINET HEIGHT: 44 $\frac{1}{2}$ " UPPERS-HANG @100 $\frac{1}{2}$ "
OPEN TO CEILING

FLUSH RETURN FILLERS

EURO CHOICE
KITCHENS INC.

2 Watson Rd. S.
Guelph, On. N1L 1E2
Phone: 519-821-3670
Fax: 519-821-3613

PAGE 5 OF 5

ORDER #

CUSTOMER:
GOLD PARK HOMES
MODEL: THE ASPEN

SHIPPING DIRECTIONS:
PV2-53
18 NICK DELUCA COURT,
VAUGHAN, ONTARIO

DATE ORDERED:

DATE REQUIRED:

THIS IS AN ARTIST'S RENDITION. THE
DRAWINGS ARE FOR PRESENTATION
PURPOSES ONLY, MAY NOT BE EXACTLY AS
SHOWN.

DRAWN DATE: MAR 23/23,MAR 9/23


DESIGNER: CLARA

SALES REP: TOM

FLUSH FILLERS

ENSUITE 2
INTERIOR: WHITE MELAMINE
DESIGN: SLAB MELAMINE
STAIN: 75V ROBLE AZABACHE
HDWE: 1696.BSN
CTOP: $\frac{3}{4}$ " SLAB BY OTHERS


CABINET HEIGHT:32" HIGH

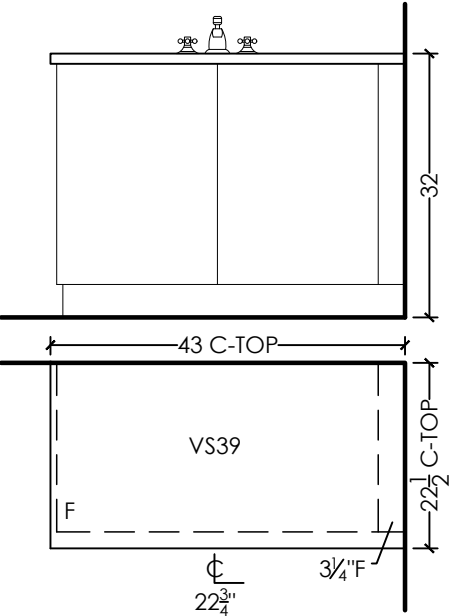

FLUSH FILLERS

ENSUITE 4
INTERIOR: WHITE MELAMINE
DESIGN: SLAB MELAMINE
STAIN: RU-03 ROVERE CHIOSTRO
HDWE: 1696.BSN
CTOP: $\frac{3}{4}$ " SLAB BY OTHERS



CABINET HEIGHT:32" HIGH

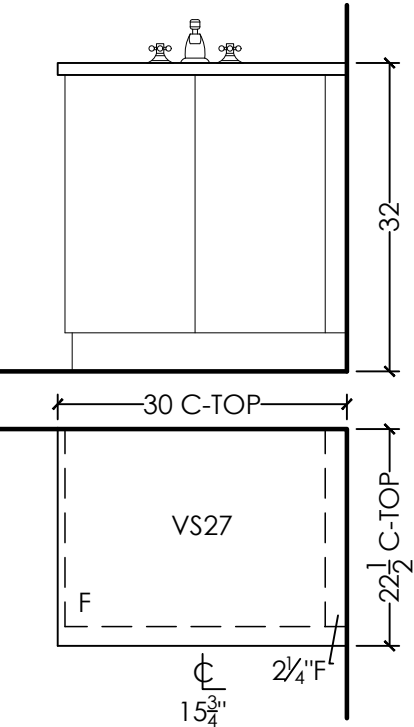

FLUSH FILLERS

ENSUITE 3
INTERIOR: WHITE MELAMINE
DESIGN: SLAB MELAMINE
STAIN: RU-05 LARICE BIANCO
HDWE: 1696.BSN
CTOP: $\frac{3}{4}$ " SLAB BY OTHERS

CABINET HEIGHT:32" HIGH

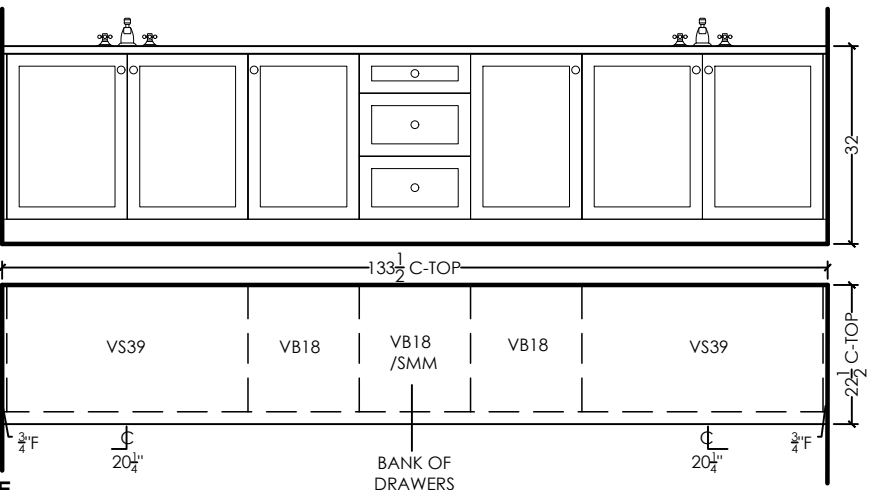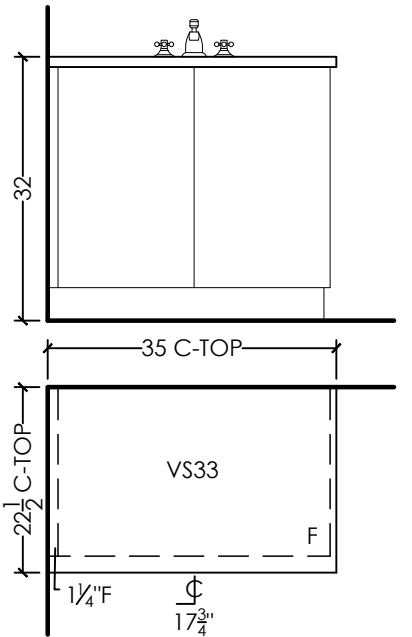

PRIMARY ENSUITE
INTERIOR: WHITE MELAMINE
DESIGN: SHAKER MDF
STAIN: WHITE DOWN
HDWE: B077459-CBZ
CTOP: $\frac{3}{4}$ " SLAB BY OTHERS

DRAWER TRACKS: STANDARD
CABINET HEIGHT:32" HIGH

FLUSH FILLERS