

EURO CHOICE
KITCHENS INC.

2 Watson Rd. S.
Guelph, On. N1L 1E2
Phone: 519-821-3670
Fax: 519-821-3613

PAGE 1 OF 4

ORDER #

CUSTOMER:
GOLD PARK HOMES
MODEL: THE BROADVIEW

SHIPPING DIRECTIONS:
PV2-65
76 TERRAVISTA CRESCENT,
VAUGHAN, ONTARIO

DATE ORDERED:

DATE REQUIRED:

KITCHEN
INTERIOR: WHITE MELAMINE
DESIGN: SHAKER MDF
STAIN: DECORATORS WHITE
HDWE: 1696.BSN
CTOP: 3/4" SLAB BY OTHERS

CROWN: #11 LARGE W/WOOD DROP
LIGHT VALANCE: SHAKER
DRAWER TRACKS: QUADRO ON MELAMINE
SOFT CLOSE DOORS
CEILING HEIGHT: 108" TO DROP
CABINET HEIGHT: 44 1/2" UPPERS-HANG @ 100 1/2"
TO DROP W/CROWN

THIS IS AN ARTIST'S RENDITION. THE
DRAWINGS ARE FOR PRESENTATION
PURPOSES ONLY, MAY NOT BE EXACTLY AS
SHOWN.


DRAWN DATE: NOV 9/23, SEPT 28/23

DESIGNER: CLARA

SALES REP: TOM

FLUSH RETURN
FILLERS

SEND TOUCH-UP
KIT

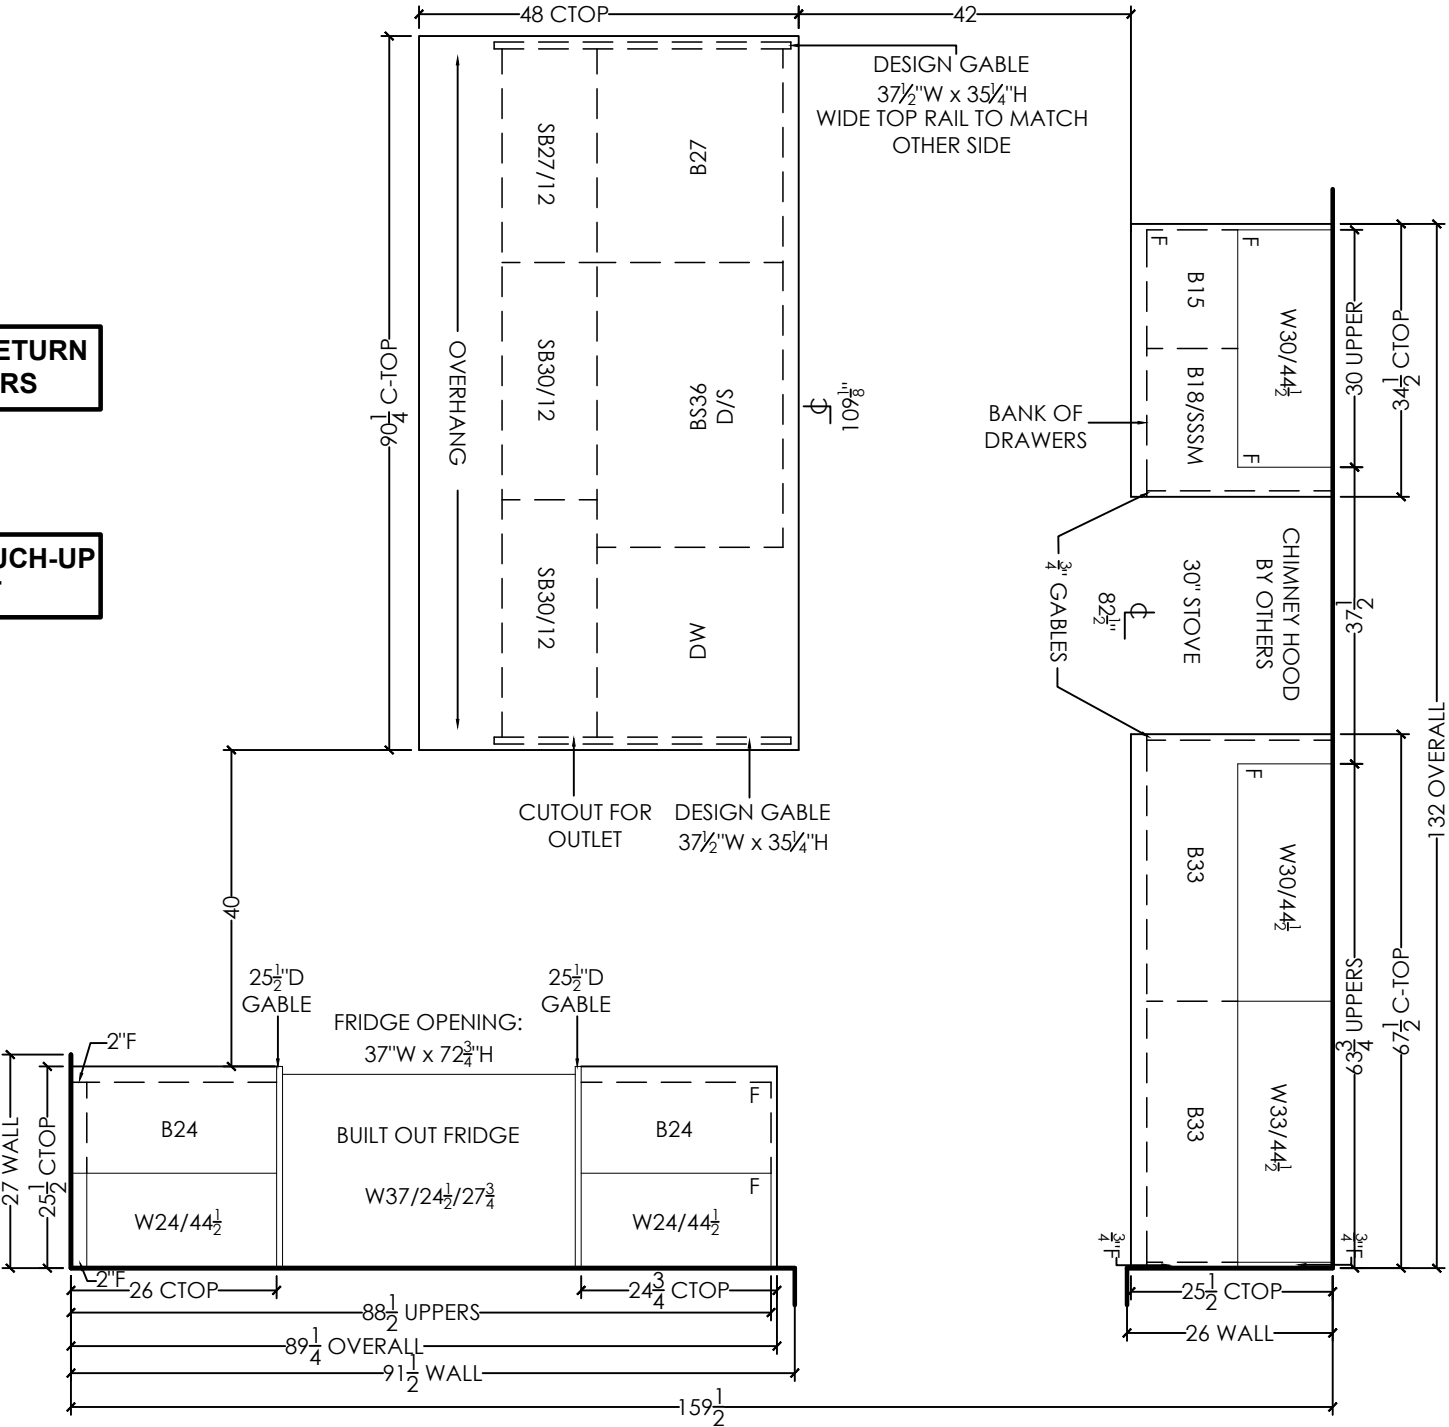

EURO CHOICE
KITCHENS INC.

2 Watson Rd. S.
Guelph, On. N1L 1E2
Phone: 519-821-3670
Fax: 519-821-3613

PAGE 2 OF 4

ORDER #

CUSTOMER:
GOLD PARK HOMES
MODEL: THE BROADVIEW

SHIPPING DIRECTIONS:

PV2-65
76 TERRAVISTA CRESCENT,
VAUGHAN, ONTARIO

DATE ORDERED:


DATE REQUIRED:

THIS IS AN ARTIST'S RENDITION. THE
DRAWINGS ARE FOR PRESENTATION
PURPOSES ONLY, MAY NOT BE EXACTLY AS
SHOWN.

DRAWN DATE: SEPT 28/23

DESIGNER: CLARA

SALES REP: TOM

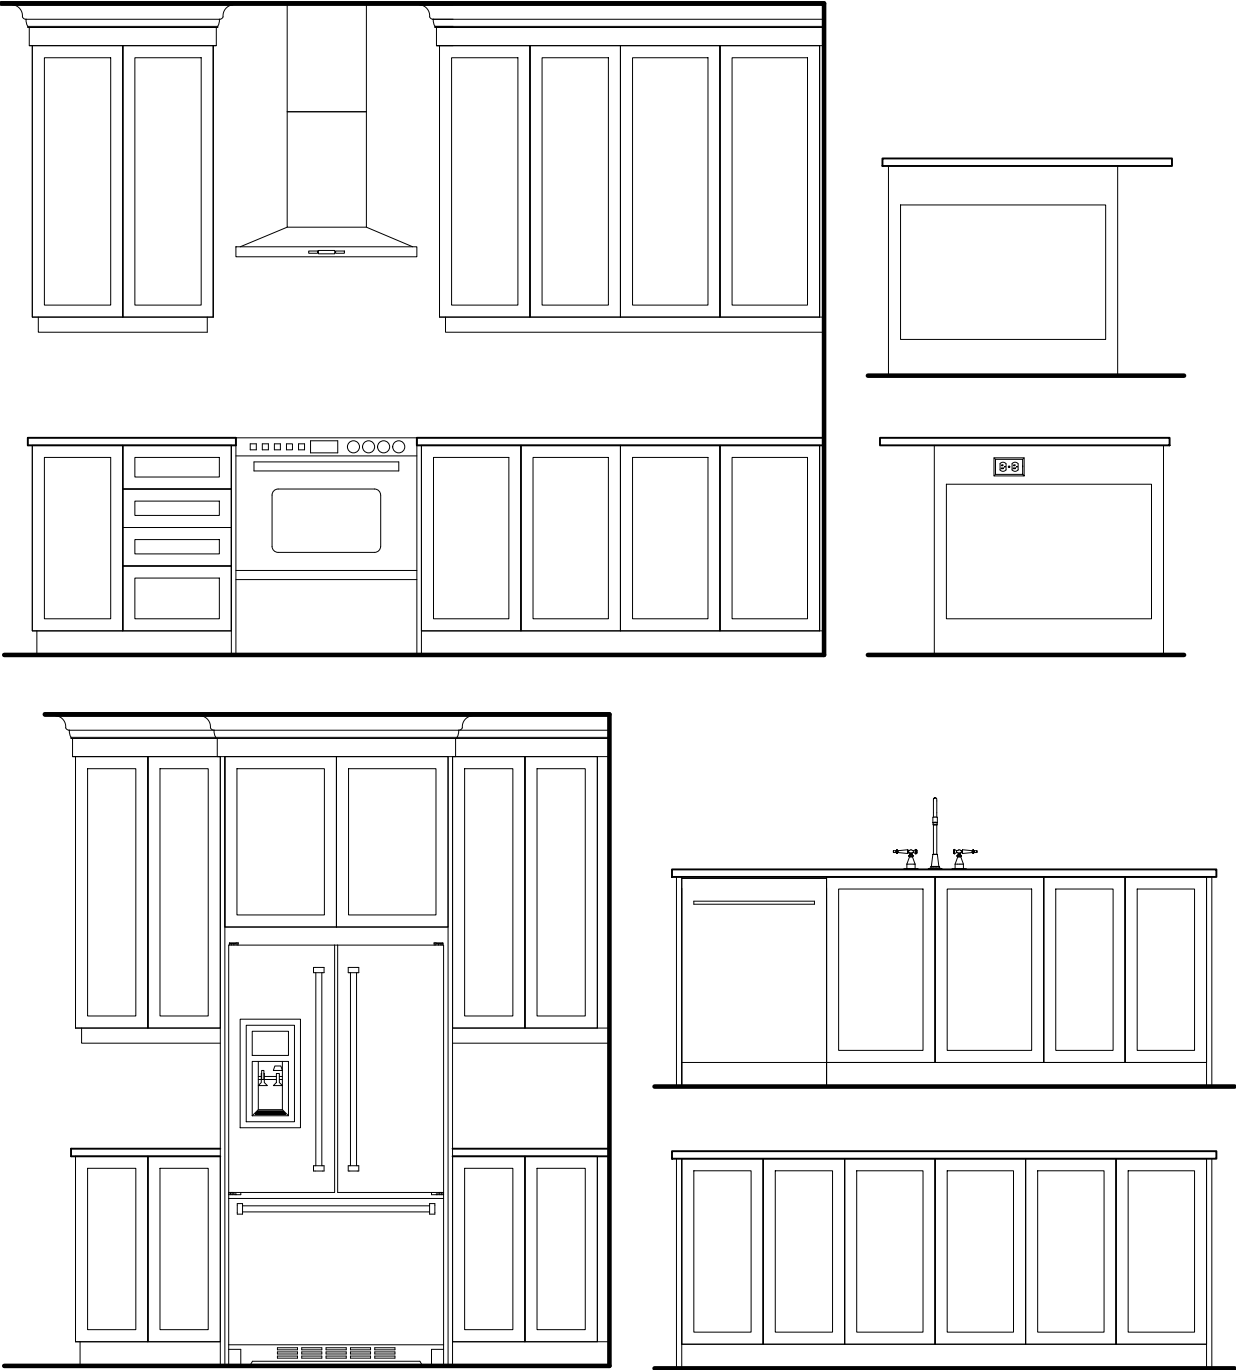

**EURO CHOICE
KITCHENS INC.**

2 Watson Rd. S.
Guelph, On. N1L 1E2
Phone: 519-821-3670
Fax: 519-821-3613

PAGE 3 OF 4

ORDER #

CUSTOMER:
GOLD PARK HOMES
MODEL: THE BROADVIEW

SHIPPING DIRECTIONS:

PV2-65
76 TERRAVISTA CRESCENT,
VAUGHAN, ONTARIO

DATE ORDERED:

DATE REQUIRED:

LAUNDRY ROOM

INTERIOR: WHITE MELAMINE
DESIGN: REGENCY SOFT EDGE MAPLE
STAIN: GREYSTONE
HDWE: 1696.BSN
CTOP: D354-60 DESIGNER WHITE MATTE
EDGE: REGENCY BKSP: NO

CEILING HEIGHT: 111"
CABINET HEIGHT: 44 $\frac{1}{2}$ " UPPERS-HANG @ 100 $\frac{1}{2}$ "
OPEN TO CEILING


THIS IS AN ARTIST'S RENDITION. THE
DRAWINGS ARE FOR PRESENTATION
PURPOSES ONLY, MAY NOT BE EXACTLY AS
SHOWN.

DRAWN DATE: SEPT 28/23

DESIGNER: CLARA

SALES REP: TOM

FLUSH RETURN FILLERS

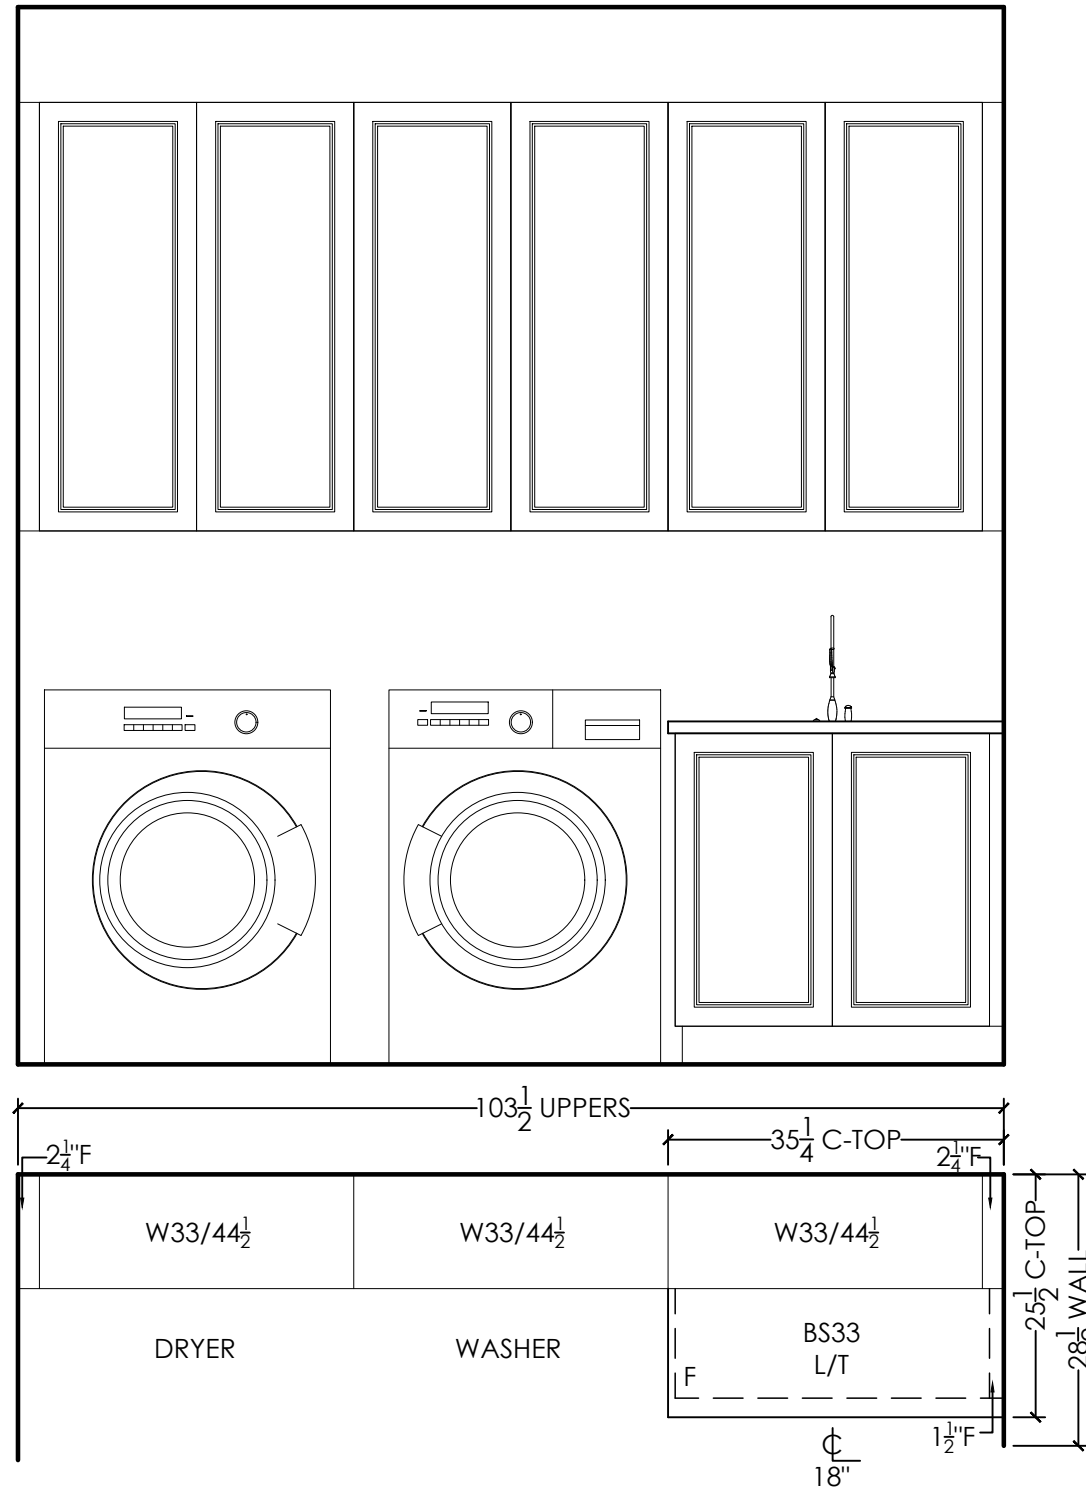

EURO CHOICE
KITCHENS INC.

2 Watson Rd. S.
Guelph, On. N1L 1E2
Phone: 519-821-3670
Fax: 519-821-3613

PAGE 4 OF 4

ORDER #

CUSTOMER:
GOLD PARK HOMES
MODEL: THE BROADVIEW

SHIPPING DIRECTIONS:
PV2-65
76 TERRAVISTA CRESCENT,
VAUGHAN, ONTARIO

DATE ORDERED:

DATE REQUIRED:

THIS IS AN ARTIST'S RENDITION. THE
DRAWINGS ARE FOR PRESENTATION
PURPOSES ONLY, MAY NOT BE EXACTLY AS
SHOWN.

DRAWN DATE: SEPT 28/23


DESIGNER: CLARA

SALES REP: TOM

FLUSH FILLERS

POWDER ROOM
INTERIOR: WHITE MELAMINE
DESIGN: REGENCY SOFT EDGE MAPLE
STAIN: GREYSTONE
HDWE: 1696.BSN
CTOP: $\frac{3}{4}$ " SLAB BY OTHERS


DRAWER TRACKS: STANDARD
CABINET HEIGHT:32" HIGH

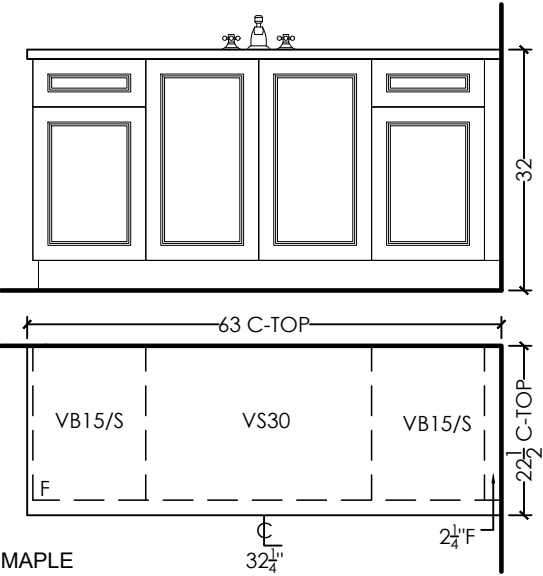

FLUSH FILLERS

SHARED BATH
INTERIOR: WHITE MELAMINE
DESIGN: REGENCY SOFT EDGE MAPLE
STAIN: GREYSTONE
HDWE: 1696.BSN
CTOP: $\frac{3}{4}$ " SLAB BY OTHERS


DRAWER TRACKS: STANDARD
CABINET HEIGHT:32" HIGH

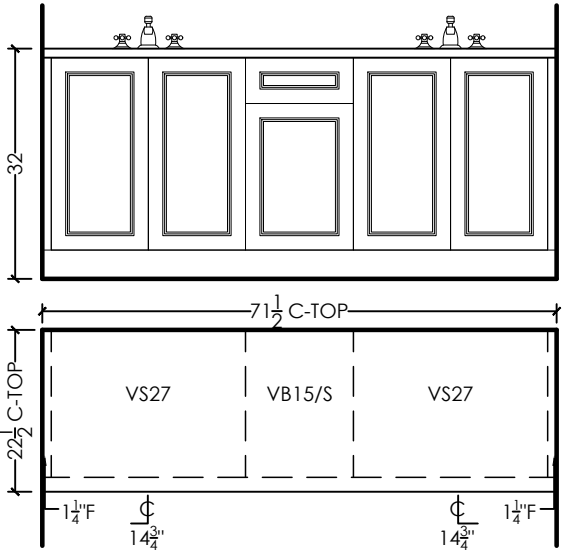

FLUSH FILLERS

ENSUITE 4
INTERIOR: WHITE MELAMINE
DESIGN: REGENCY SOFT EDGE MAPLE
STAIN: GREYSTONE
HDWE: 1696.BSN
CTOP: $\frac{3}{4}$ " SLAB BY OTHERS

CABINET HEIGHT:32" HIGH

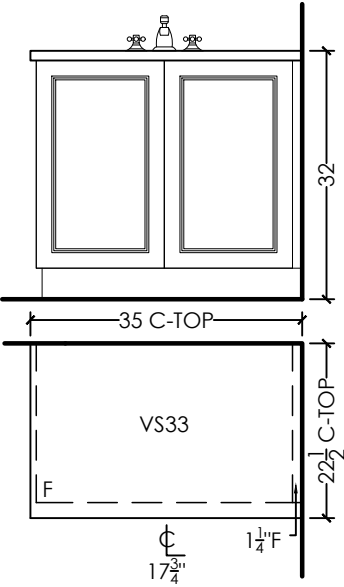

FLUSH FILLERS

PRIMARY ENSUITE
INTERIOR: WHITE MELAMINE
DESIGN: REGENCY SOFT EDGE MAPLE
STAIN: GREYSTONE
HDWE: 1696.BSN
CTOP: $\frac{3}{4}$ " SLAB BY OTHERS

DRAWER TRACKS: STANDARD
CABINET HEIGHT:32" HIGH

