

**EURO CHOICE
KITCHENS INC.**

2 Watson Rd. S.
Guelph, On. N1L 1E2
Phone: 519-821-3670
Fax: 519-821-3613

PAGE 1 OF 5

ORDER #

CUSTOMER:
GOLD PARK HOMES
MODEL: THE ROSEDALE

SHIPPING DIRECTIONS:

PV04-001
229 PURPLE CREEK ROAD,
VAUGHAN, ONTARIO

DATE ORDERED:

DATE REQUIRED:

KITCHEN UPPERS ON STOVE WALL
INTERIOR: WHITE MELAMINE
DESIGN: SHAKER MDF
PAINT: DECORATORS WHITE

BASES, ISLAND & FRIDGE WALL
DESIGN: SHAKER MDF
PAINT: BLACK


HDWE: NO HDWE - DO NOT DRILL-
CTOP: $\frac{3}{4}$ " SLAB BY OTHERS

CROWN: 4"H DOUBLE SHAKER (2 $\frac{1}{2}$ " TOP W/1 $\frac{1}{2}$ "
BOTTOM) W/WOOD DROP @ SQUARE
MOULDING
LIGHT VALANCE: SHAKER
DRAWER TRACKS: QUADRO ON MELAMINE
SOFT CLOSE DOORS
CEILING HEIGHT: 108"
CABINET HEIGHT: 44 $\frac{1}{2}$ " UPPERS-HANG @ 100 $\frac{1}{2}$ "
TO DROP W/CROWN

DRAWN DATE: DEC 7/23, NOV 29/23, NOV 21/23, NOV 20/23, AUG 24/23

DESIGNER: CLARA

SALES REP: TOM

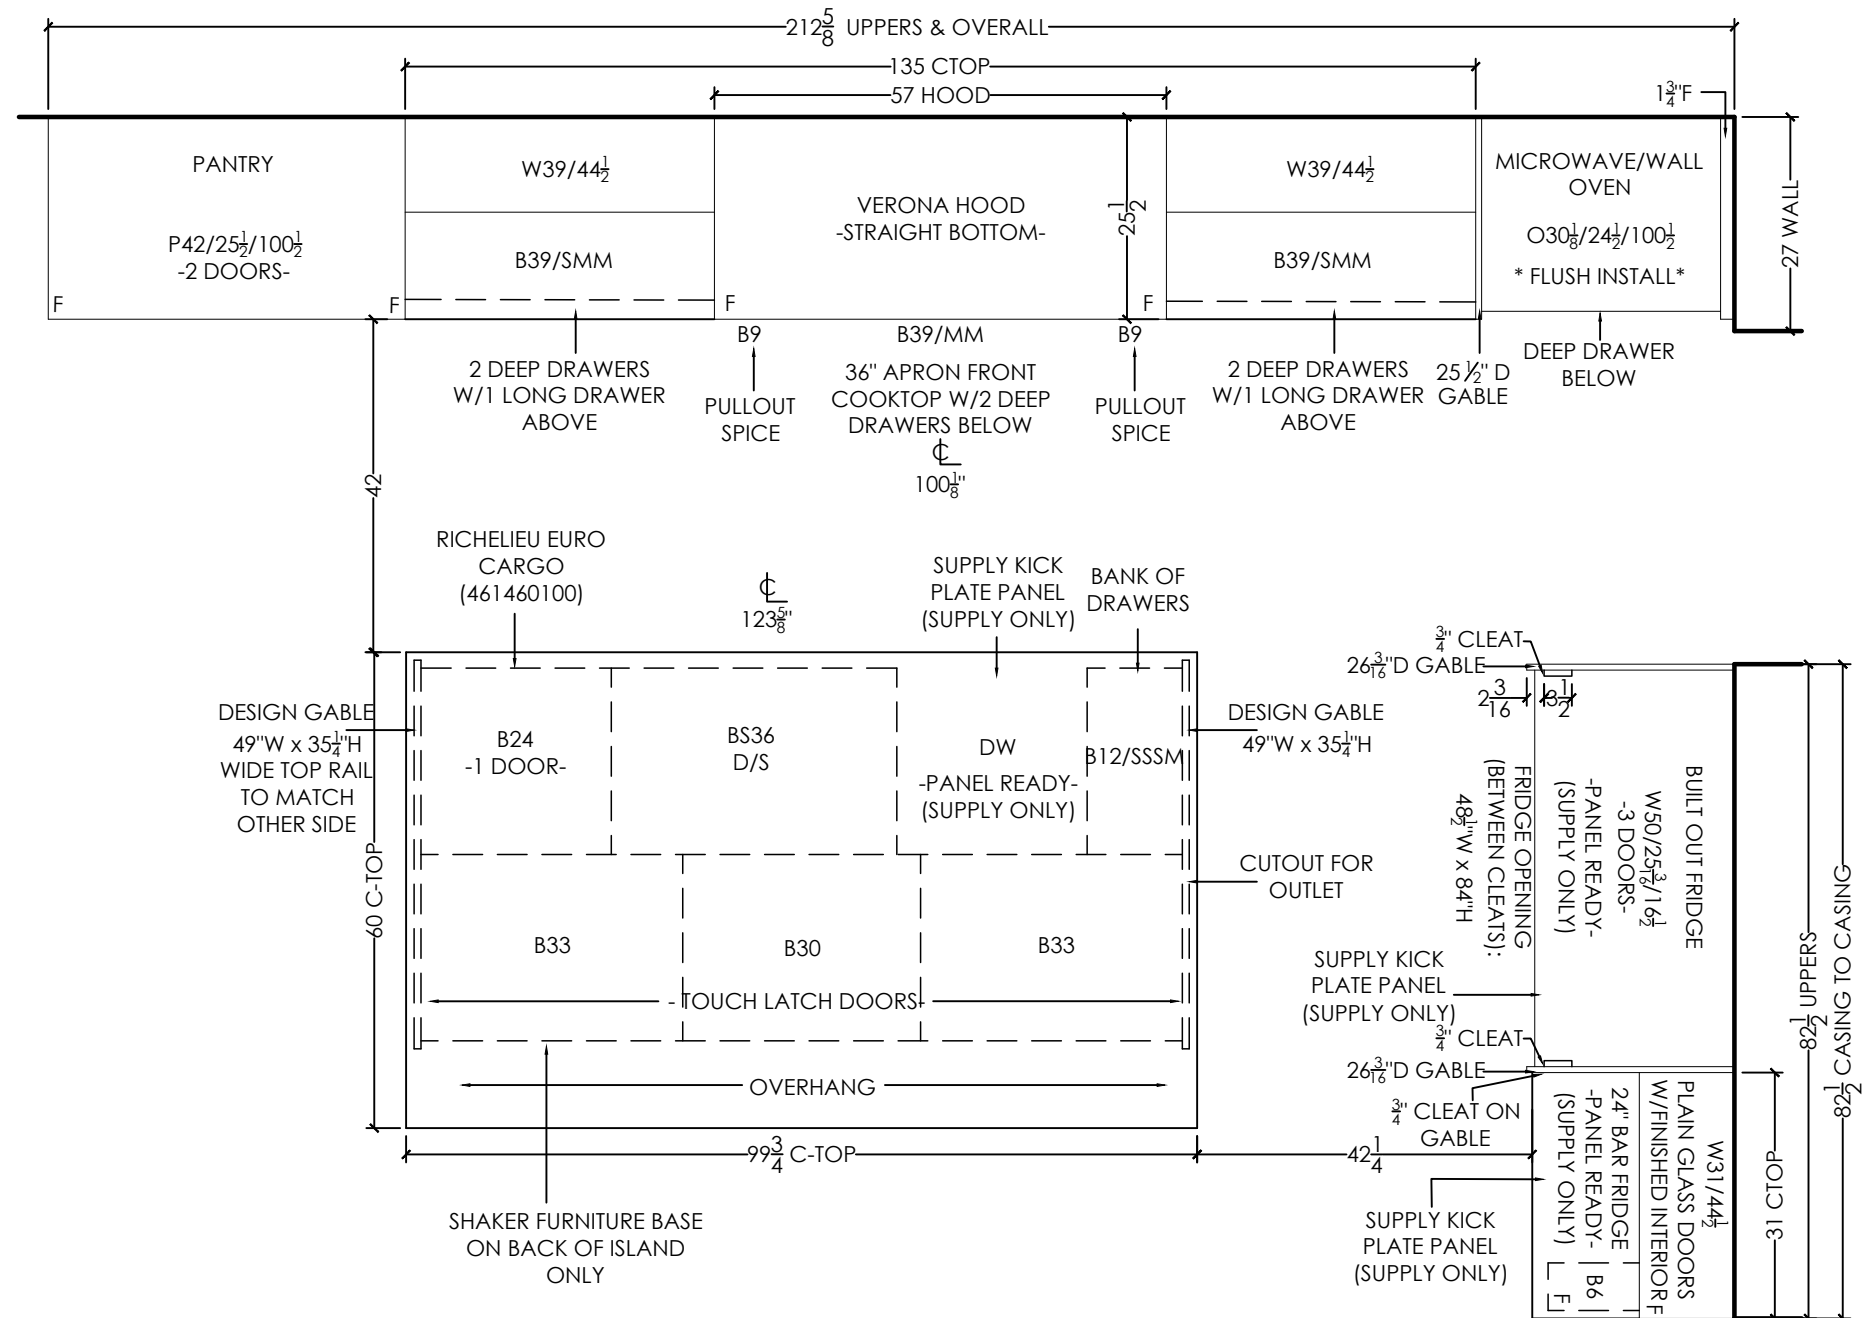

THIS IS AN ARTIST'S RENDITION. THE
DRAWINGS ARE FOR PRESENTATION
PURPOSES ONLY, MAY NOT BE EXACTLY AS
SHOWN.

EURO CHOICE
KITCHENS INC.

2 Watson Rd. S.
Guelph, On. N1L 1E2
Phone: 519-821-3670
Fax: 519-821-3613

PAGE 2 OF 5

ORDER #

CUSTOMER:

GOLD PARK HOMES
MODEL: THE ROSEDALE

SHIPPING DIRECTIONS:

PV04-001
229 PURPLE CREEK ROAD,
VAUGHAN, ONTARIO

DATE ORDERED:





DATE REQUIRED:

THIS IS AN ARTIST'S RENDITION. THE
DRAWINGS ARE FOR PRESENTATION
PURPOSES ONLY, MAY NOT BE EXACTLY AS
SHOWN.

DRAWN DATE: AUG 24/23

DESIGNER: CLARA



SALES REP: TOM

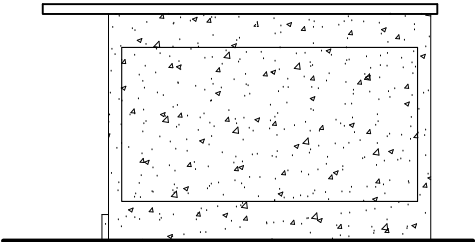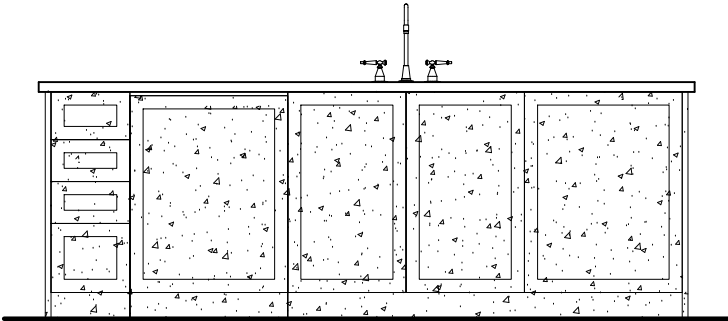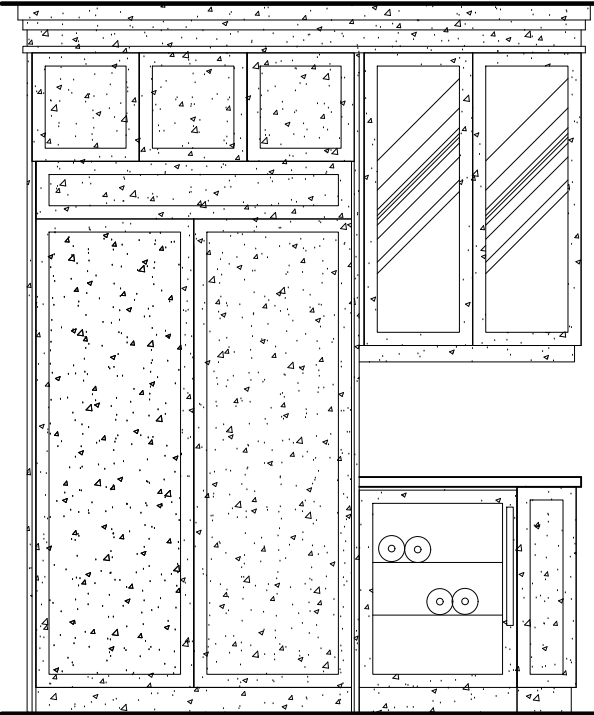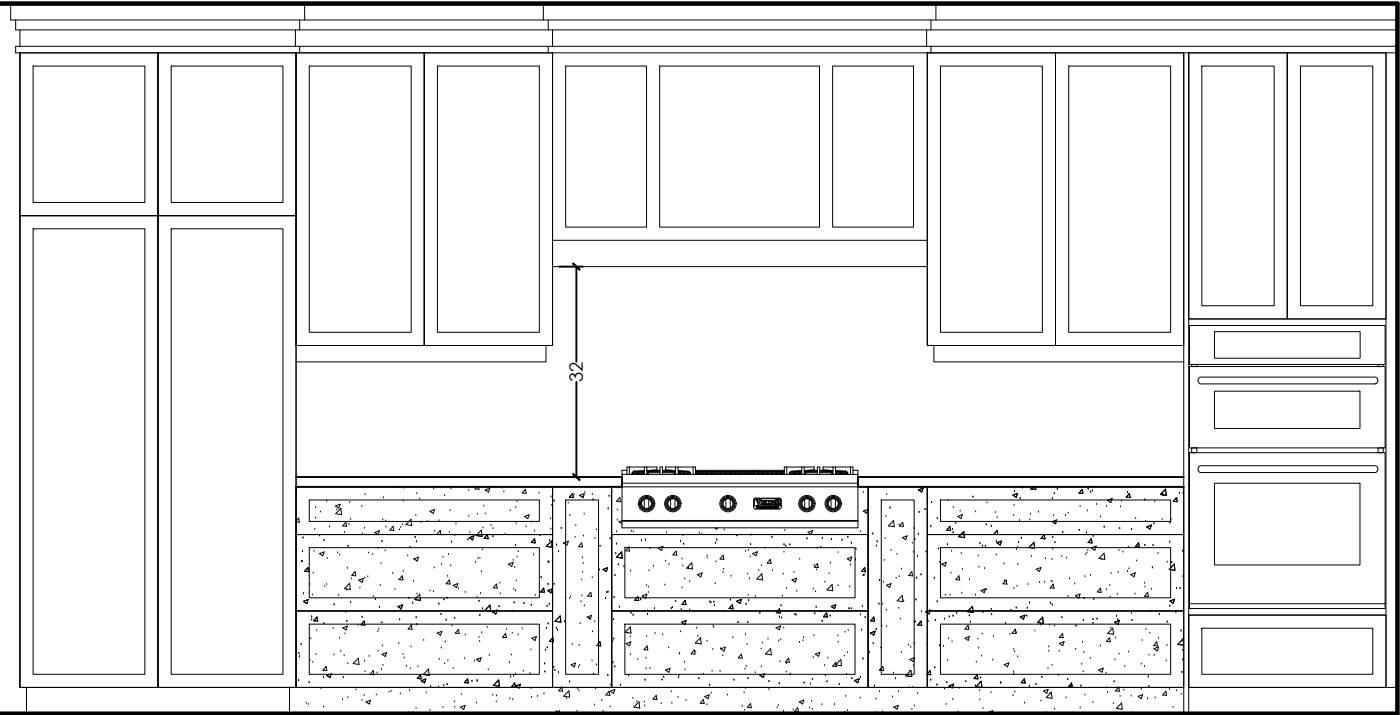

= DECORATORS WHITE



= BLACK PAINT

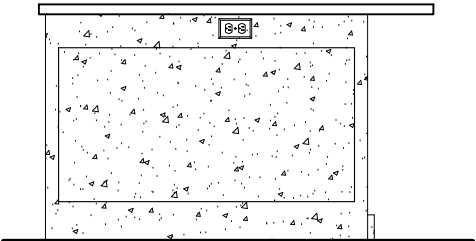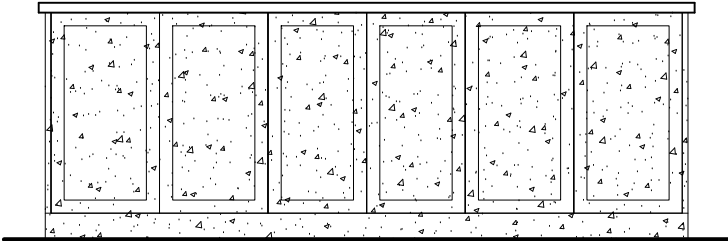

**EURO CHOICE
KITCHENS INC.**

2 Watson Rd. S.
Guelph, On. N1L 1E2
Phone: 519-821-3670
Fax: 519-821-3613

PAGE 3 OF 5

ORDER #

CUSTOMER:

GOLD PARK HOMES
MODEL: THE ROSEDALE

SHIPPING DIRECTIONS:

PV04-001
229 PURPLE CREEK ROAD,
VAUGHAN, ONTARIO

DATE ORDERED:

DATE REQUIRED:

LAUNDRY ROOM

INTERIOR: WHITE MELAMINE
DESIGN: SLAB MELAMINE
STAIN: 97Q ESPIGIA PIMENTA
HDWE: 9431-1055-P
CTOP: D354-60 DESIGNER WHITE MATTE
EDGE: REGENCY BKSP: NO


CEILING HEIGHT:
CABINET HEIGHT: 44 $\frac{1}{2}$ " UPPERS-HANG @ 100 $\frac{1}{2}$ "
OPEN TO CEILING

THIS IS AN ARTIST'S RENDITION. THE
DRAWINGS ARE FOR PRESENTATION
PURPOSES ONLY, MAY NOT BE EXACTLY AS
SHOWN.

DRAWN DATE: APR 4/23

DESIGNER: CLARA

SALES REP: TOM

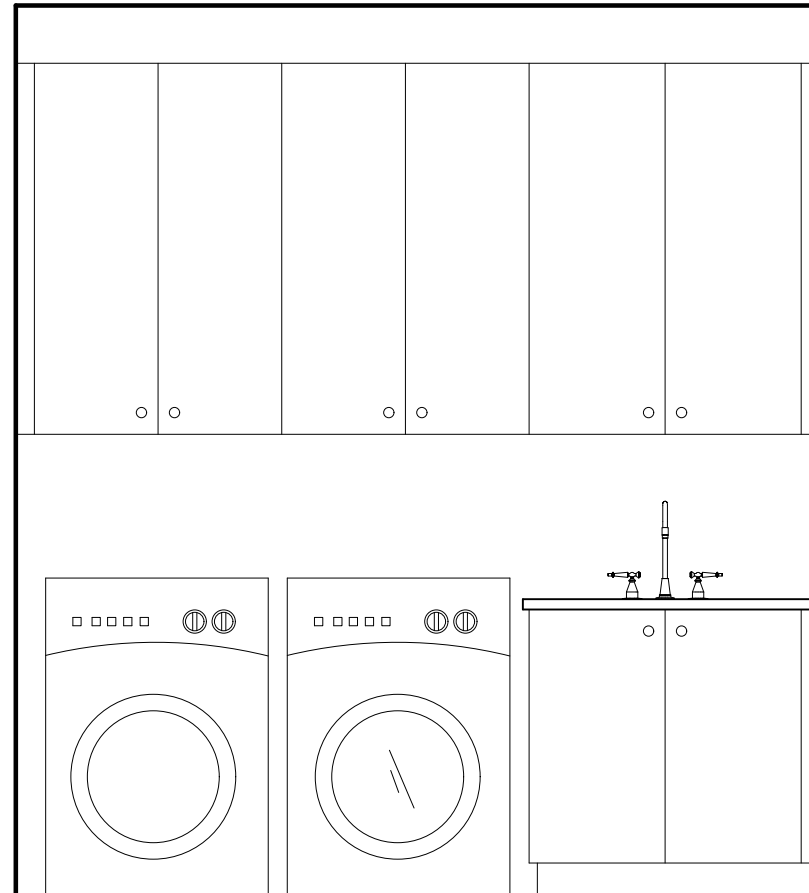

Floor plan diagram showing dimensions and equipment layout:

- Total width: $97\frac{1}{2}$ " WALL & UPERS
- Top section width: 36" C-TOP
- Left side offset: $2\frac{1}{4}"F$
- Right side offset: $2\frac{1}{4}"F$
- Equipment labels: DRYER, WASHER, BS33 L/T
- Bottom right dimension: $18\frac{3}{4}"$
- Right side offset (bottom): $2\frac{1}{4}"F$
- Right side label: 25" C-TOP

FLUSH RETURN FILLERS

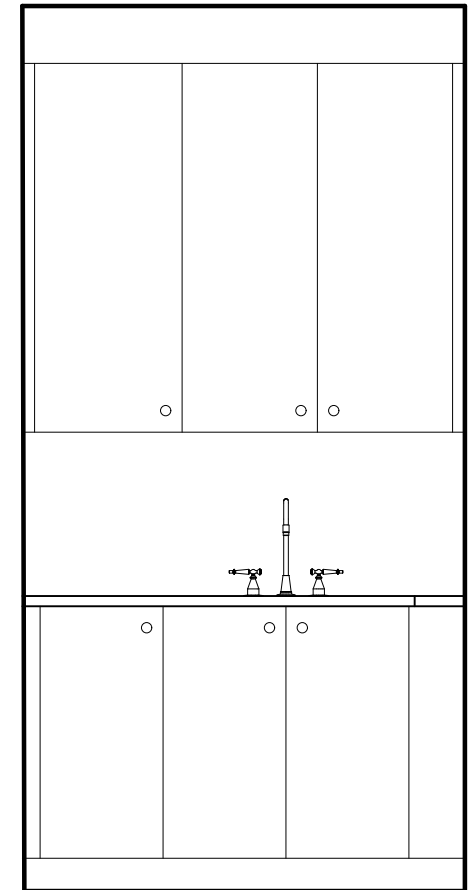


Diagram showing the elevation of a window unit with dimensions and labels:

- Overall width: $53\frac{1}{2}$ WALL & C-TOP
- Left side offset: $1\frac{1}{4}$ "F
- Right side offset: $1\frac{1}{4}$ "F
- Top section labels: W18/44 $\frac{1}{2}$ and W33/44 $\frac{1}{2}$
- Bottom section labels: B15 and BS30 S/S
- Bottom left offset: 2"F
- Bottom center offset: $21\frac{1}{2}$ "
- Bottom right offset: $6\frac{1}{2}$ "F
- Right side offset: 19" TO CASING
- Right side offset: 25 $\frac{1}{2}$ " C-TOP

MUDROOM

INTERIOR: WHITE MELAMINE
DESIGN: SLAB MELAMINE
STAIN: 97Q ESPIGIA PIMENTA
HDWE: 9431-1055-P
CTOP: D354-60 DESIGNER WHITE MATTE
EDGE: REGENCY BKSP: NO

CEILING HEIGHT:
CABINET HEIGHT: 44 $\frac{1}{2}$ " UPPERS-HANG @ 100 $\frac{1}{2}$ "
OPEN TO CEILING

EURO CHOICE
KITCHENS INC.

2 Watson Rd. S.
Guelph, On. N1L 1E2
Phone: 519-821-3670
Fax: 519-821-3613

PAGE 4 OF 5

ORDER #

CUSTOMER:

GOLD PARK HOMES
MODEL: THE ROSEDALE

SHIPPING DIRECTIONS:

PV04-001
229 PURPLE CREEK ROAD,
VAUGHAN, ONTARIO

DATE ORDERED:

DATE REQUIRED:


THIS IS AN ARTIST'S RENDITION. THE
DRAWINGS ARE FOR PRESENTATION
PURPOSES ONLY, MAY NOT BE EXACTLY AS
SHOWN.

DRAWN DATE: APR 4/23

DESIGNER: CLARA


SALES REP: TOM

FLUSH FILLERS

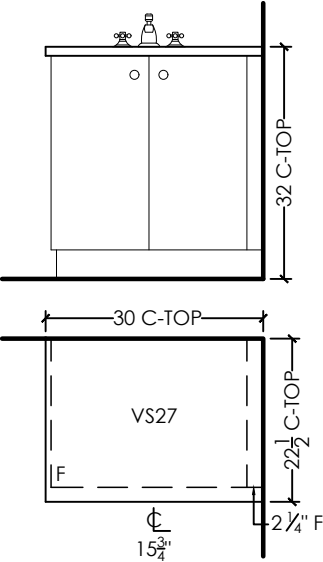


POWDER ROOM
INTERIOR: WHITE MELAMINE
DESIGN: SLAB MELAMINE
STAIN: 97Q ESPIGIA PIMENTA
HDWE: 9431-1055-P
CTOP: 3/4" SLAB BY OTHERS
CABINET HEIGHT:32" HIGH

FLUSH FILLERS

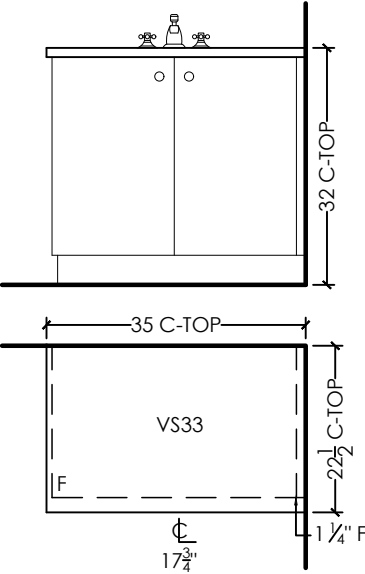


ENSUITE 2
INTERIOR: WHITE MELAMINE
DESIGN: SLAB MELAMINE
STAIN: 97Q ESPIGIA PIMENTA
HDWE: 9431-1055-P
CTOP: 3/4" SLAB BY OTHERS
CABINET HEIGHT:32" HIGH

FLUSH FILLERS

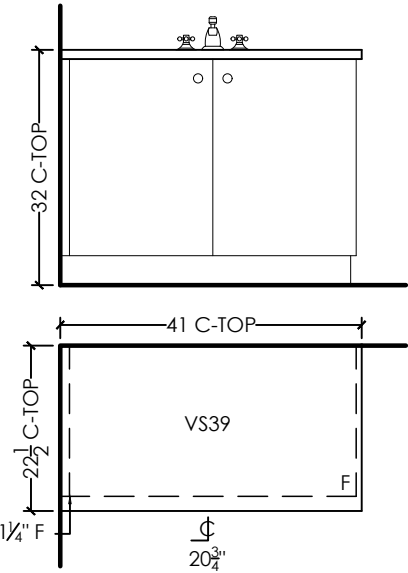

ENSUITE 3
INTERIOR: WHITE MELAMINE
DESIGN: SLAB MELAMINE
STAIN: 97Q ESPIGIA PIMENTA
HDWE: 9431-1055-P
CTOP: 3/4" SLAB BY OTHERS
CABINET HEIGHT:32" HIGH

FLUSH FILLERS

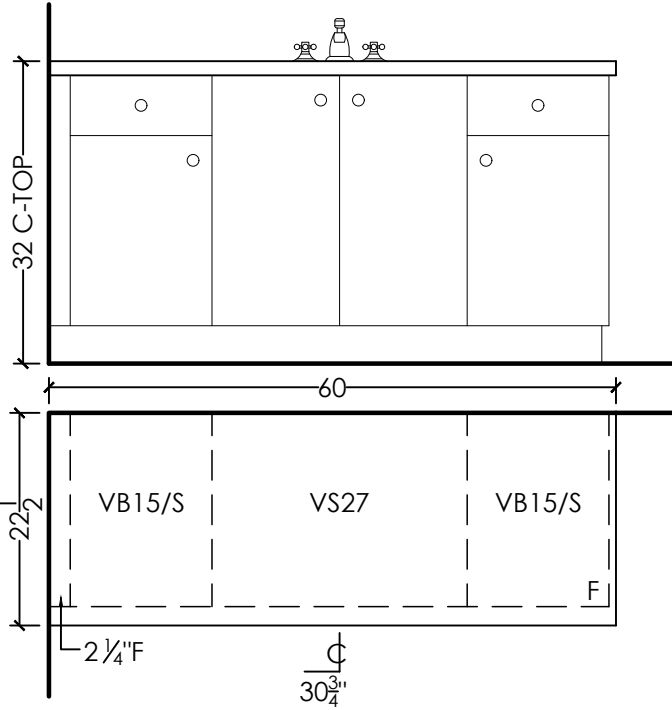

ENSUITE 4
INTERIOR: WHITE MELAMINE
DESIGN: SLAB MELAMINE
STAIN: 97Q ESPIGIA PIMENTA
HDWE: 9431-1055-P
CTOP: 3/4" SLAB BY OTHERS
DRAWER TRACKS: STANDARD
CABINET HEIGHT:32" HIGH

EURO CHOICE
KITCHENS INC.

2 Watson Rd. S.
Guelph, On. N1L 1E2
Phone: 519-821-3670
Fax: 519-821-3613

PAGE 5 OF 5

ORDER #

CUSTOMER:
GOLD PARK HOMES
MODEL: THE ROSEDALE

SHIPPING DIRECTIONS:
PV04-001
229 PURPLE CREEK ROAD,
VAUGHAN, ONTARIO

DATE ORDERED:

DATE REQUIRED:

PRIMARY ENSUITE
INTERIOR: WHITE MELAMINE
DESIGN: $\frac{3}{4}$ " FINA MDF
STAIN: DECORATORS WHITE
HDWE: NO HDWE- DO NOT DRILL
CTOP: $\frac{3}{4}$ " SLAB BY OTHERS

DRAWER TRACKS: STANDARD
CABINET HEIGHT:32" HIGH

THIS IS AN ARTIST'S RENDITION. THE
DRAWINGS ARE FOR PRESENTATION
PURPOSES ONLY, MAY NOT BE EXACTLY AS
SHOWN.

DRAWN DATE: APR 4/23

DESIGNER: CLARA

SALES REP: TOM

FLUSH FILLERS

