

EURO CHOICE
KITCHENS INC.

2 Watson Rd. S.
Guelph, On. N1L 1E2
Phone: 519-821-3670
Fax: 519-821-3613

PAGE 1 OF 6

ORDER #

CUSTOMER:
GOLD PARK HOMES
MODEL: THE KNIGHTSWOOD

SHIPPING DIRECTIONS:
PV2-170
3 ARBORDALE DRIVE,
VAUGHAN, ONTARIO

DATE ORDERED:

DATE REQUIRED:
KITCHEN PERIMETER
INTERIOR: WHITE MELAMINE
DESIGN: REGENCY SOFT EDGE
STAIN: GREYSTONE

HOOD
STAIN: MDF-BLACK PAINT

HDWE: NO HDWE - DO NOT DRILL
CTOP: $\frac{3}{4}$ " SLAB


CROWN: BRENLO 94B W/WOOD DROP &
SQUARE MOULDING
LIGHT VALANCE: SHAKER
DRAWER TRACKS: QUADRO ON MELAMINE
SOFT CLOSE DOORS
CEILING HEIGHT: 108" TO DROP
CABINET HEIGHT: 44 $\frac{1}{2}$ " UPPERS-HANG @100 $\frac{1}{2}$ "
TO DROP W/CROWN

THIS IS AN ARTIST'S RENDITION. THE
DRAWINGS ARE FOR PRESENTATION
PURPOSES ONLY, MAY NOT BE EXACTLY AS
SHOWN.

DRAWN DATE: NOV 7/24, SEPT 3/24, MAR 31/23

DESIGNER: CLARA

SALES REP: TOM

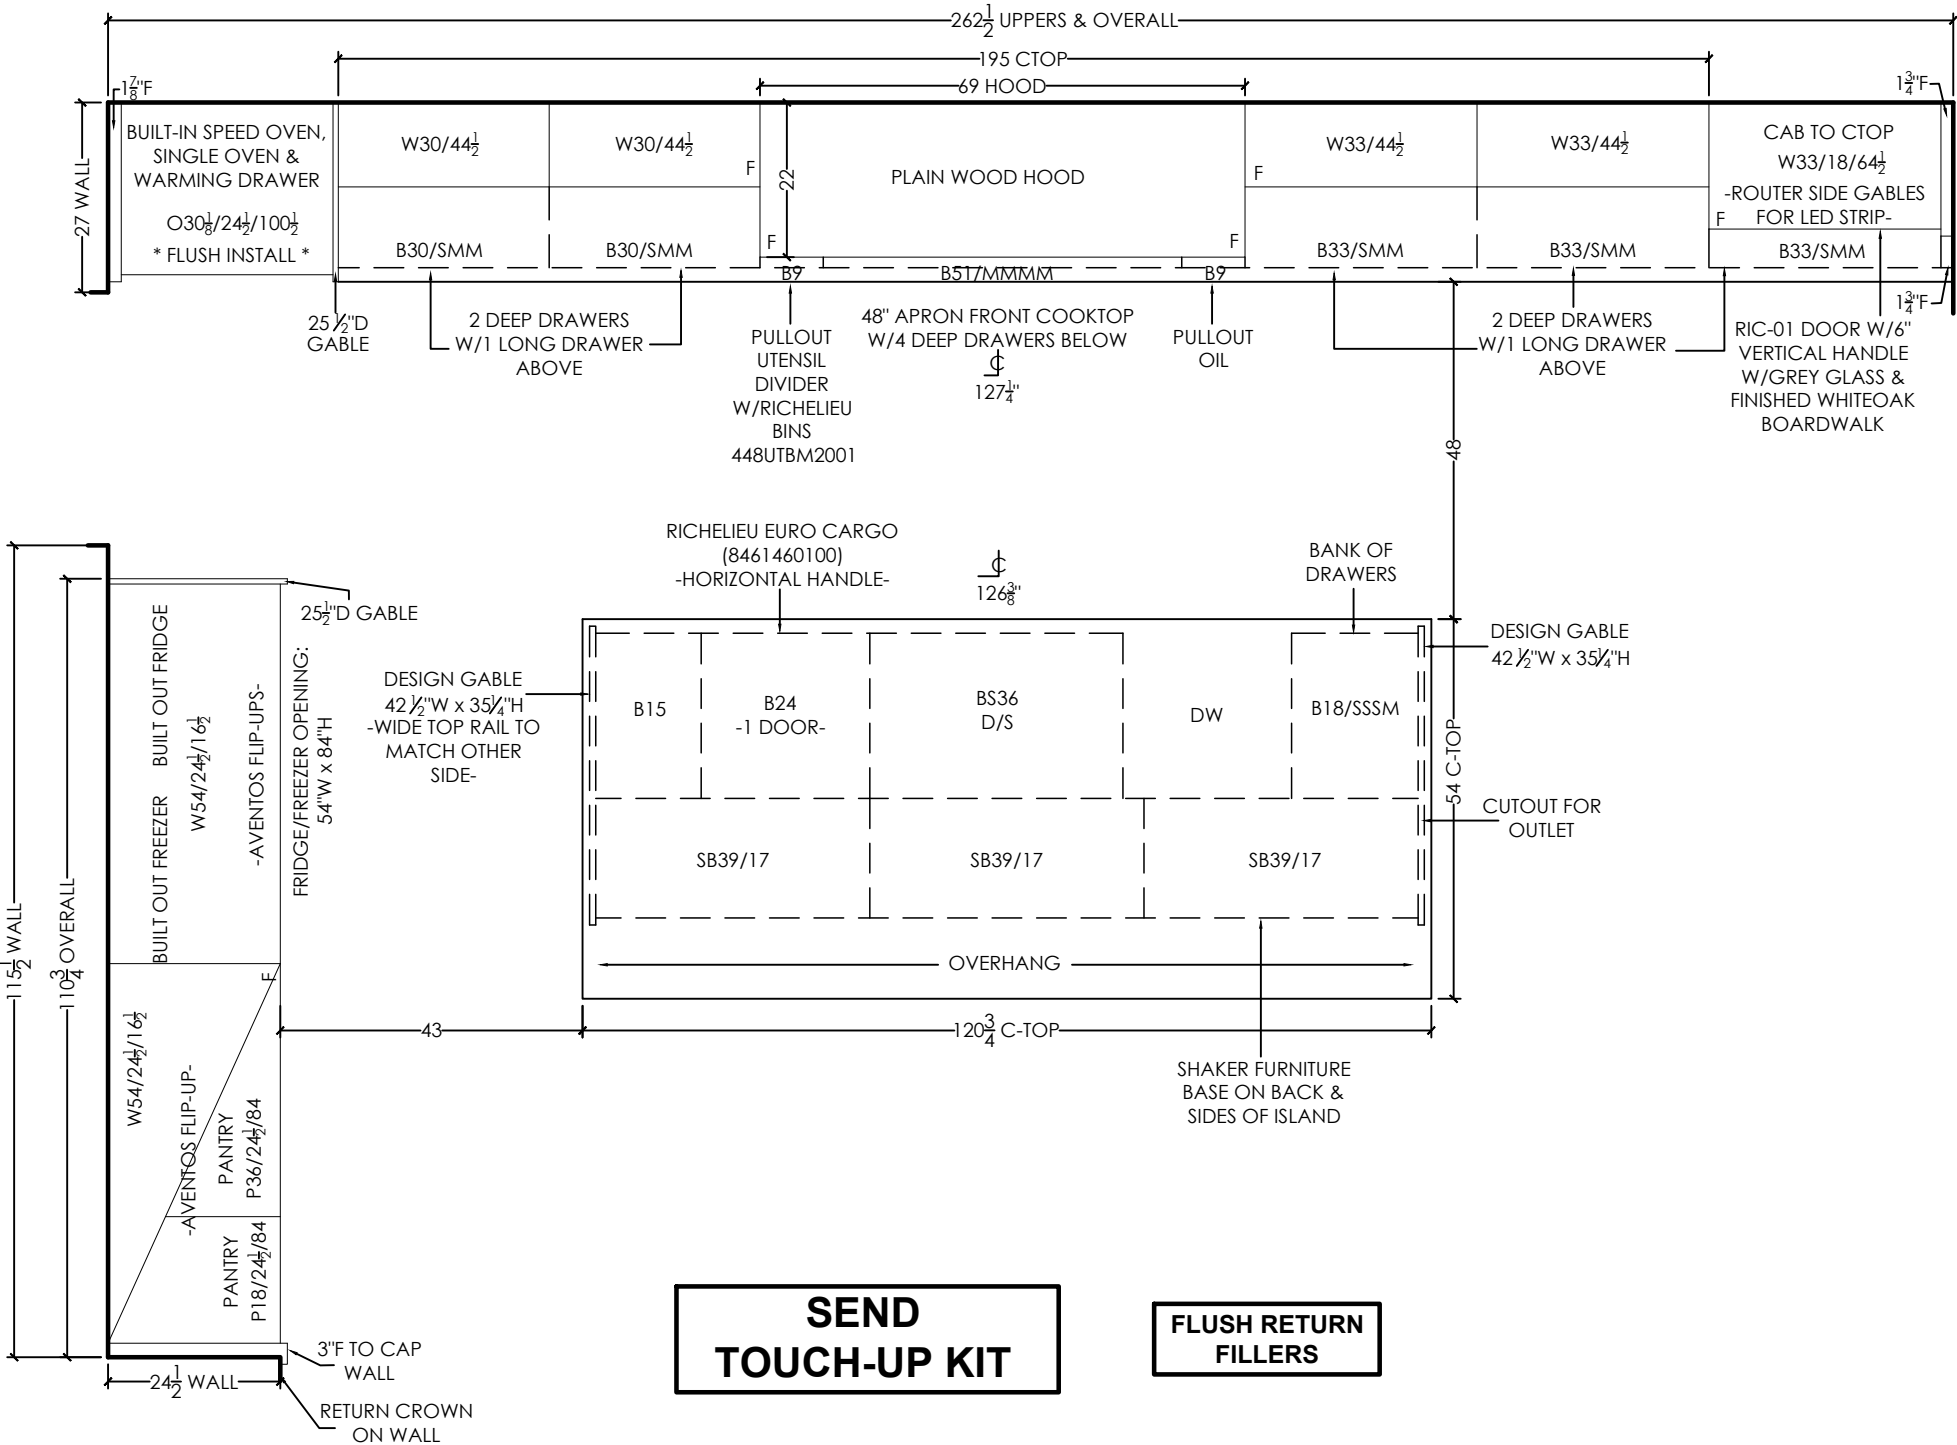

EURO CHOICE
KITCHENS INC.

2 Watson Rd. S.
Guelph, On. N1L 1E2
Phone: 519-821-3670
Fax: 519-821-3613

PAGE 2 OF 6

ORDER #

CUSTOMER:
GOLD PARK HOMES
MODEL: THE KNIGHTSWOOD

SHIPPING DIRECTIONS:
PV2-170
3 ARBORDALE DRIVE,
VAUGHAN, ONTARIO

DATE ORDERED:







DATE REQUIRED:

THIS IS AN ARTIST'S RENDITION. THE
DRAWINGS ARE FOR PRESENTATION
PURPOSES ONLY, MAY NOT BE EXACTLY AS
SHOWN.

DRAWN DATE: MAR 30/23

DESIGNER: CLARA

SALES REP: TOM

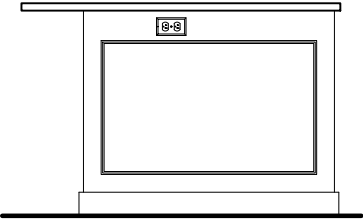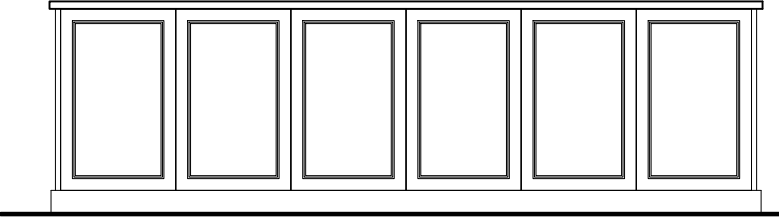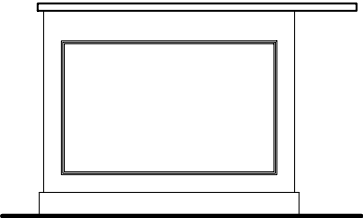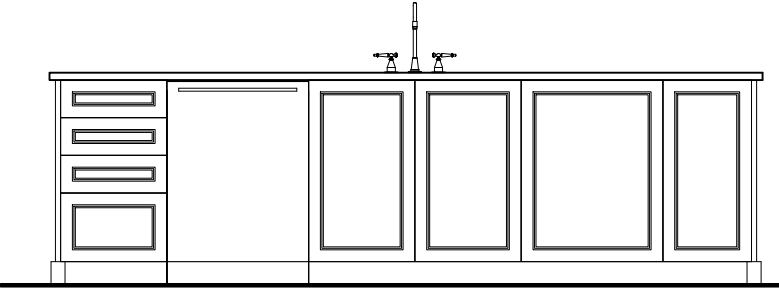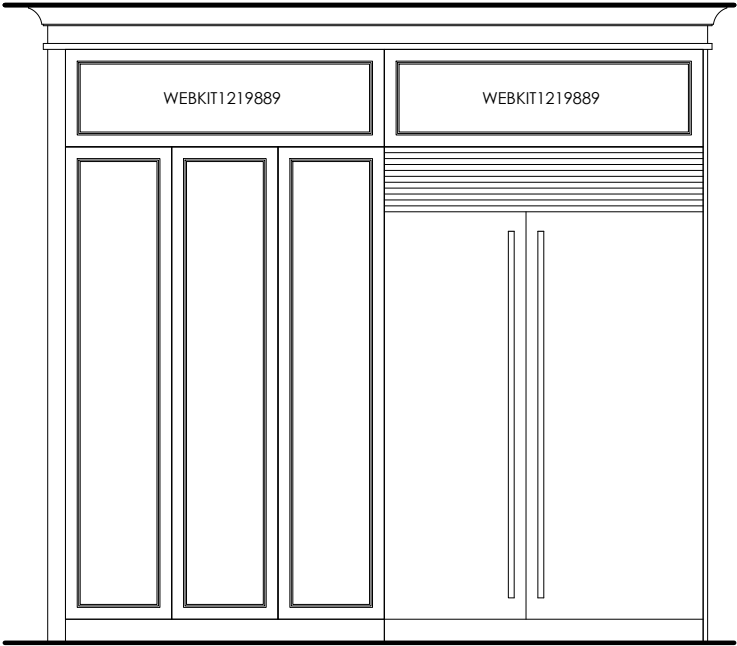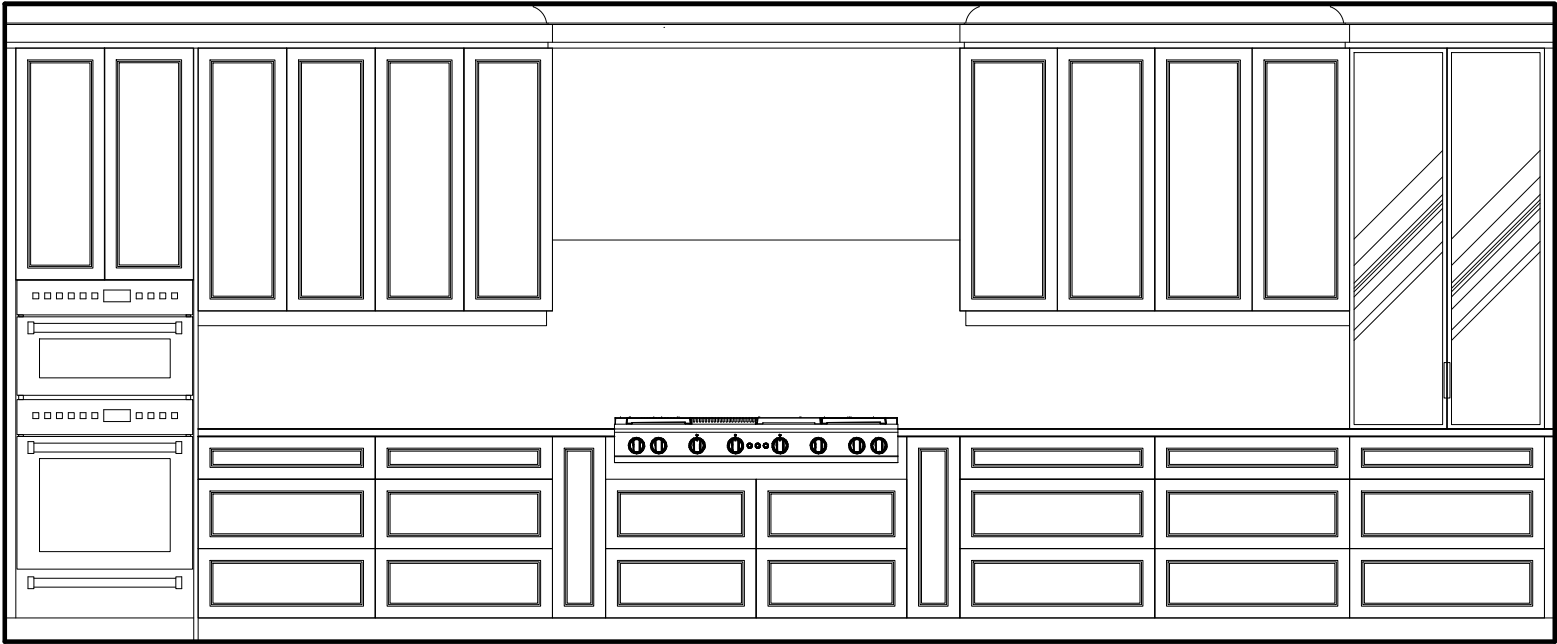

EURO CHOICE
KITCHENS INC.

2 Watson Rd. S.
Guelph, On. N1L 1E2
Phone: 519-821-3670
Fax: 519-821-3613

PAGE 3 OF 6

ORDER #

CUSTOMER:
GOLD PARK HOMES
MODEL: THE KNIGHTSWOOD

SHIPPING DIRECTIONS:
PV2-170
3 ARBORDALE DRIVE,
VAUGHAN, ONTARIO

DATE ORDERED:

DATE REQUIRED:

SERVERY

INTERIOR: WHITE MELAMINE
DESIGN: REGENCY SOFT EDGE MAPLE
STAIN: GREYSTONE
HDWE: NO HDWE- DO NOT DRILL
CTOP: $\frac{3}{4}$ " SLAB BY OTHERS


CROWN: BRENLO 94B W/WOOD DROP &
SQUARE MOULDING
LIGHT VALANCE: SHAKER
DRAWER TRACKS: QUADRO ON MELAMINE
SOFT CLOSE DOORS
CEILING HEIGHT: 108" TO DROP
CABINET HEIGHT: $44\frac{1}{2}$ " UPPERS-HANG @ $100\frac{1}{2}$ "
TO DROP W/CROWN

THIS IS AN ARTIST'S RENDITION. THE
DRAWINGS ARE FOR PRESENTATION
PURPOSES ONLY, MAY NOT BE EXACTLY AS
SHOWN.

DRAWN DATE: MAR 31/23


DESIGNER: CLARA

SALES REP: TOM

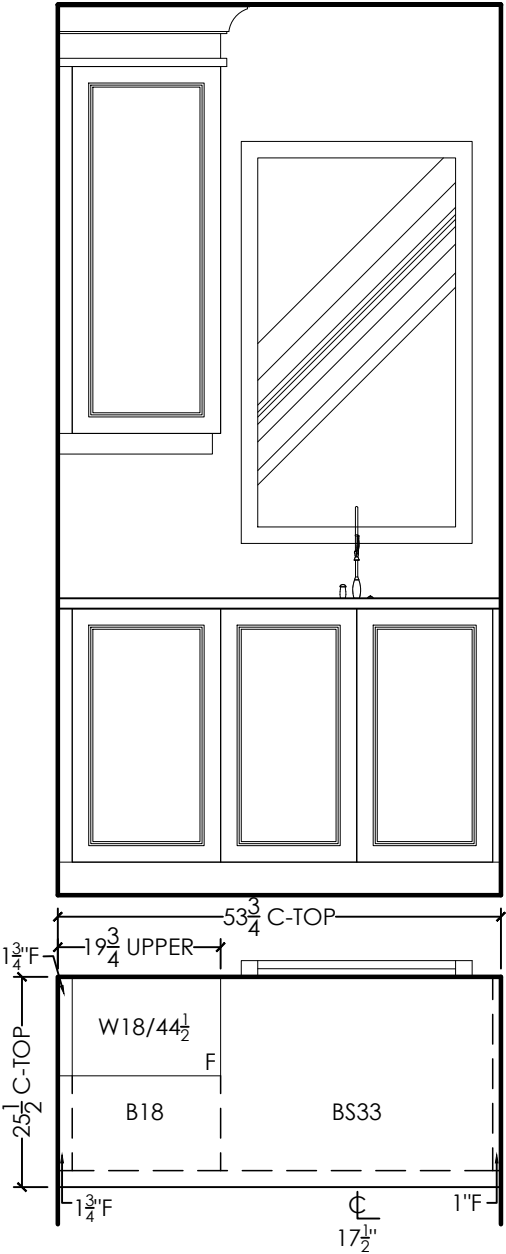

**SEND
TOUCH-UP KIT**

**FLUSH RETURN
FILLERS**

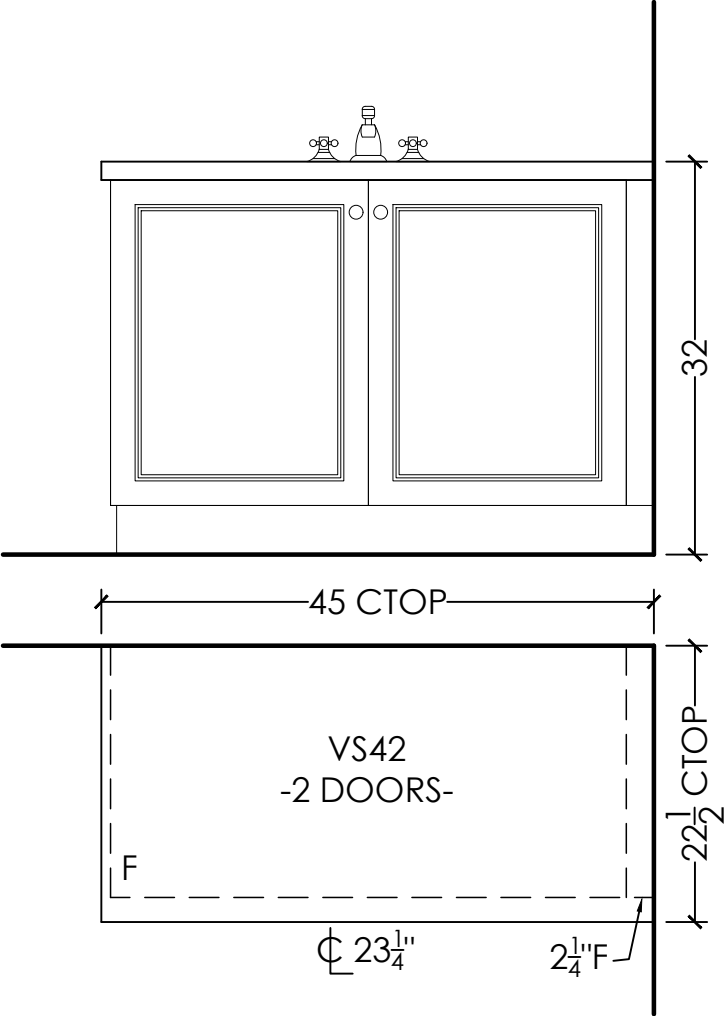

POWDER ROOM
INTERIOR: WHITE MELAMINE
DESIGN: REGENCY SOFT EDGE MAPLE
STAIN: GREYSTONE
HDWE: 9351-1055-P
CTOP: $\frac{3}{4}$ " SLAB

CABINET HEIGHT: 32" HIGH

**FLUSH RETURN
FILLERS**

**SEND
TOUCH-UP KIT**

EURO CHOICE
KITCHENS INC.

2 Watson Rd. S.
Guelph, On. N1L 1E2
Phone: 519-821-3670
Fax: 519-821-3613

PAGE 4 OF 6

ORDER #

CUSTOMER:
GOLD PARK HOMES
MODEL: THE KNIGHTSWOOD

SHIPPING DIRECTIONS:
PV2-170
3 ARBORDALE DRIVE,
VAUGHAN, ONTARIO

DATE ORDERED:

DATE REQUIRED:

LAUNDRY ROOM
INTERIOR: WHITE MELAMINE
DESIGN: SLAB MELAMINE
STAIN: W100
HDWE: 9431-1055-P
CTOP: 6698-46 PALOMA POLAR ETCHINGS
EDGE: REGENCY BKSP: NO


CEILING HEIGHT: 108" TO DROP
CABINET HEIGHT: 44 $\frac{1}{2}$ " UPPERS-HANG @100 $\frac{1}{2}$ "
OPEN TO CEILING

THIS IS AN ARTIST'S RENDITION. THE
DRAWINGS ARE FOR PRESENTATION
PURPOSES ONLY, MAY NOT BE EXACTLY AS
SHOWN.

DRAWN DATE: MAR 31/23


DESIGNER: CLARA

SALES REP: TOM

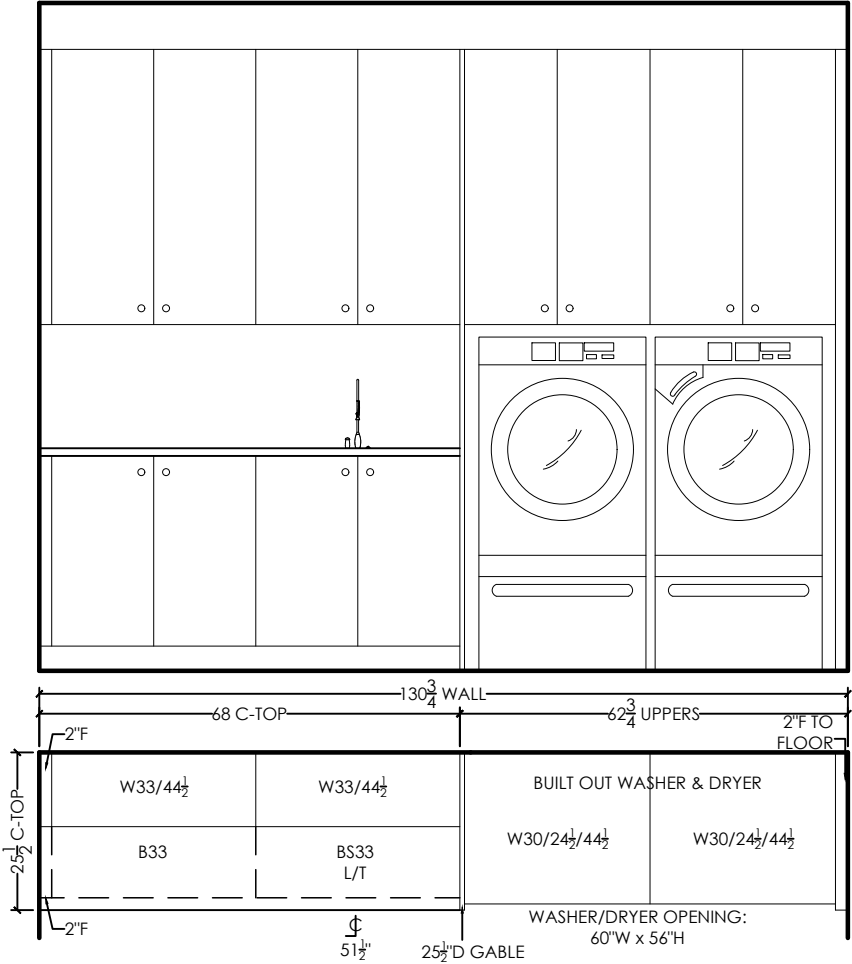

FLUSH RETURN
FILLERS

SEND
TOUCH-UP KIT

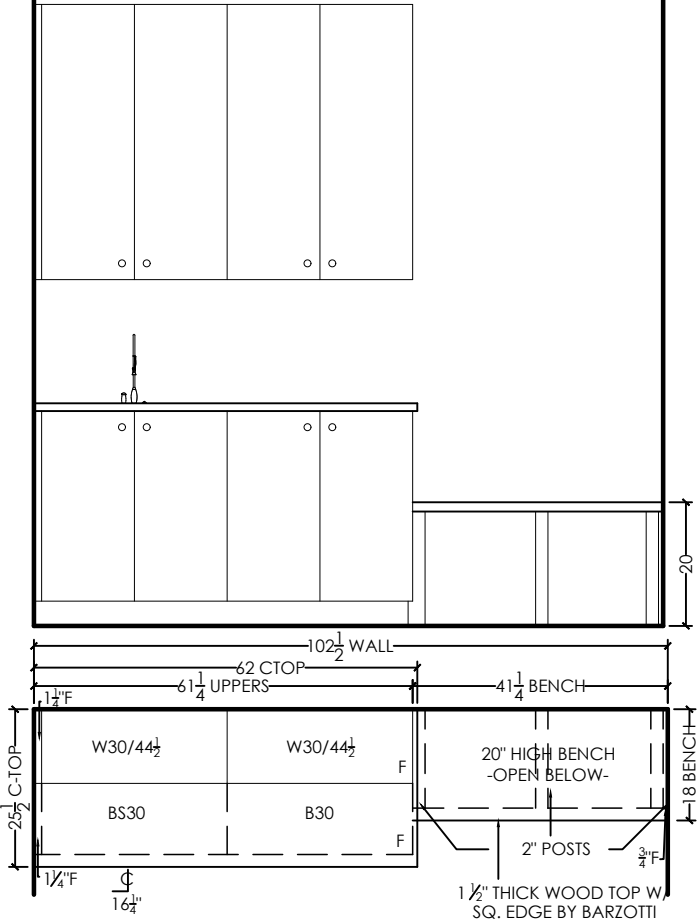

MUDROOM
INTERIOR: WHITE MELAMINE
DESIGN: SLAB MELAMINE
STAIN: W100
HDWE: 9431-1055-P
CTOP: 6698-46 PALOMA POLAR ETCHINGS
EDGE: REGENCY BKSP: NO
BENCH: 1 $\frac{1}{2}$ " THICK WOOD TOP

CEILING HEIGHT: 144"
CABINET HEIGHT: 44 $\frac{1}{2}$ " UPPERS-HANG @100 $\frac{1}{2}$ "
OPEN TO CEILING

FLUSH RETURN
FILLERS

SEND
TOUCH-UP KIT

EURO CHOICE
KITCHENS INC.

2 Watson Rd. S.
Guelph, On. N1L 1E2
Phone: 519-821-3670
Fax: 519-821-3613

PAGE 5 OF 6

ORDER #

CUSTOMER:
GOLD PARK HOMES
MODEL: THE KNIGHTSWOOD

SHIPPING DIRECTIONS:
PV2-170
3 ARBORDALE DRIVE,
VAUGHAN, ONTARIO

DATE ORDERED:

DATE REQUIRED:

FLUSH RETURN
FILLERS

SEND
TOUCH-UP KIT

THIS IS AN ARTIST'S RENDITION. THE
DRAWINGS ARE FOR PRESENTATION
PURPOSES ONLY, MAY NOT BE EXACTLY AS
SHOWN.


DRAWN DATE: MAR 31/23

DESIGNER: CLARA

SALES REP: TOM


ENSUITE 2
INTERIOR: WHITE MELAMINE
DESIGN: SLAB MELAMINE
STAIN: W100
HDWE: 9351-1055-P
CTOP: ¾" SLAB BY OTHERS

CABINET HEIGHT:32" HIGH

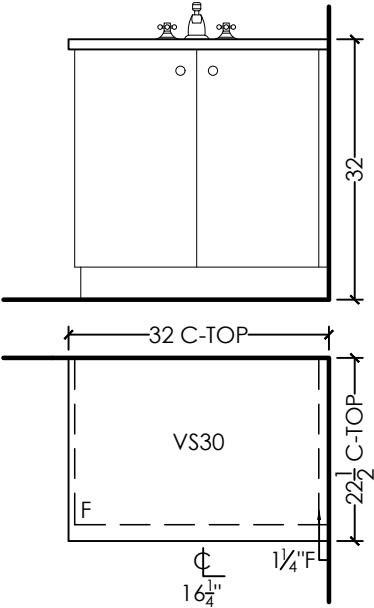


ENSUITE 3
INTERIOR: WHITE MELAMINE
DESIGN: SLAB MELAMINE
STAIN: W100
HDWE: 9351-1055-P
CTOP: ¾" SLAB BY OTHERS

CABINET HEIGHT:32" HIGH

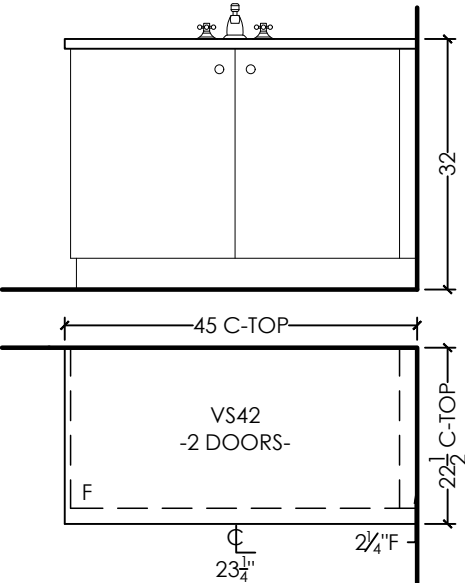

ENSUITE 4
INTERIOR: WHITE MELAMINE
DESIGN: SLAB MELAMINE
STAIN: W100
HDWE: 9351-1055-P
CTOP: ¾" SLAB BY OTHERS

CABINET HEIGHT:32" HIGH

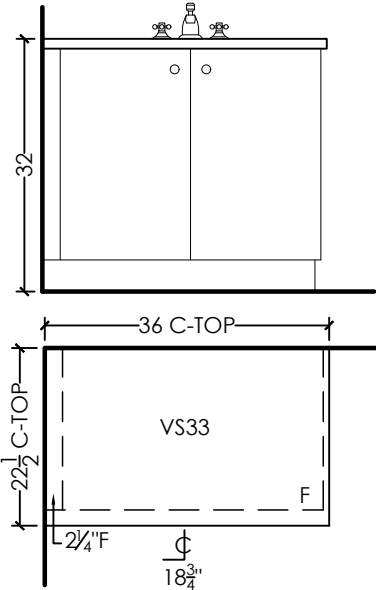

**EURO CHOICE
KITCHENS INC.**

2 Watson Rd. S.
Guelph, On. N1L 1E2
Phone: 519-821-3670
Fax: 519-821-3613

PAGE 6 OF 6

ORDER #

CUSTOMER:
GOLD PARK HOMES
MODEL: THE KNIGHTSWOOD

SHIPPING DIRECTIONS:
PV2-170
3 ARBORDALE DRIVE,
VAUGHAN, ONTARIO

DATE ORDERED:

DATE REQUIRED:

PRIMARY ENSUITE "HIS" & "HERS"
 INTERIOR: WHITE MELAMINE
 DESIGN: REGENCY SOFT EDGE MAPLE
 STAIN: GREYSTONE
 HDWE: NO HDWE-DO NOT DRILL
 CTOP: $\frac{3}{4}$ " SLAB BY OTHERS

CROWN: #11 LARGE W/WOOD DROP
DRAWER TRACKS: STANDARD
CABINET HEIGHT: 32" HIGH-FLOATING 10" OFF
GROUND

LINEN: 100 $\frac{1}{2}$ " TO CEILING W/WCROWN

FLUSH RETURN FILLERS

**SEND
TOUCH-UP KIT**

THIS IS AN ARTIST'S RENDITION. THE
DRAWINGS ARE FOR PRESENTATION
PURPOSES ONLY, MAY NOT BE EXACTLY AS
SHOWN.

DRAWN DATE: MAR 31/23

DESIGNER: CLARA

SALES REP: TOM

