

30" Built-In Custom Panel Bottom-Freezer



Benchmark™ Series – Custom Panel B30IB905SP



B30IB905SP
Custom Panel

This 30" Custom Panel built-in refrigerator works efficiently to keep food fresh longer, and prevent the transfer of flavors and odors.

Features & Benefits

Remotely monitor and control your refrigerator with the Home Connect® app.

Bright LED lighting illuminates the entire interior.

Dual evaporators prevent odor transfer and optimize freshness.

Optiflex® hinge allows for flush-mount doors, without damaging surrounding cabinetry.

ENERGY STAR® Certified for energy efficiency.

General Properties	
Home Connect® (Wi-Fi Enabled)	Yes
Reversible door hinge	Yes
Water filter	UltraClarityPro®
Lighting	LED sidewall
Defrost process refrigerator section	Frost-free
Number of shelves - refrigerator	3
Adjustable shelves - refrigerator	2
Shelf material - refrigerator	Glass w/ metal trim
Type of shelves - refrigerator	Full width
Gallon storage bins	1
Humidity control drawer	Yes - 1
Defrost process freezer section	Automatic
Number of drawers - freezer	2
Ice maker	Yes
Quick ice	No
Capacity	
Total capacity	16 cu. ft.



Technical Details

Watts	588 W
Current	15 A
Volts	120 V
Frequency	60 Hz
Power cord length	118"
Plug type	120V-3 prong

Dimensions & Weight

Appliance dimensions (H x W x D)	84" x 29 3/4" x 24"
Required cutout size (H x W x D)	84" x 30" x 25"
Net weight	395 lbs

Efficiency

ENERGY STAR® Certified	Yes
Energy consumption	470 kWh

Accessories

UltraClarityPro® Water Filter	BORPLFTR55
Heater Kit may be required when two columns are installed side-by-side. See next page for details.	HEATKITB82



Accessories: To purchase Bosch accessories, cleaners & parts please visit www.bosch-home.com/us/store or call 1-800-944-2904 (Mon to Fri 5 am to 6 pm PST, Sat 6 am to 3 pm PST).

Notes: All height, width and depth dimensions are shown in inches. BSH reserves the absolute and unrestricted right to change product materials and specifications, at any time, without notice. Consult the product's installation instructions for final dimensional data and other details prior to making cutout.

Warranties: Please see Use & Care manual or Bosch website for statement of limited warranty.

For more information on our entire line of products, go to www.bosch-home.com/us or call 1-800-944-2904

© BSH Home Appliances Corporation. All rights reserved. Bosch is a registered trademark of Robert Bosch GmbH.





30" Built-In Custom Panel Bottom-Freezer



BOSCH
Invented for life

Benchmark™ Series – Custom Panel B30IB905SP

Installation Details

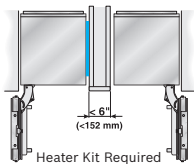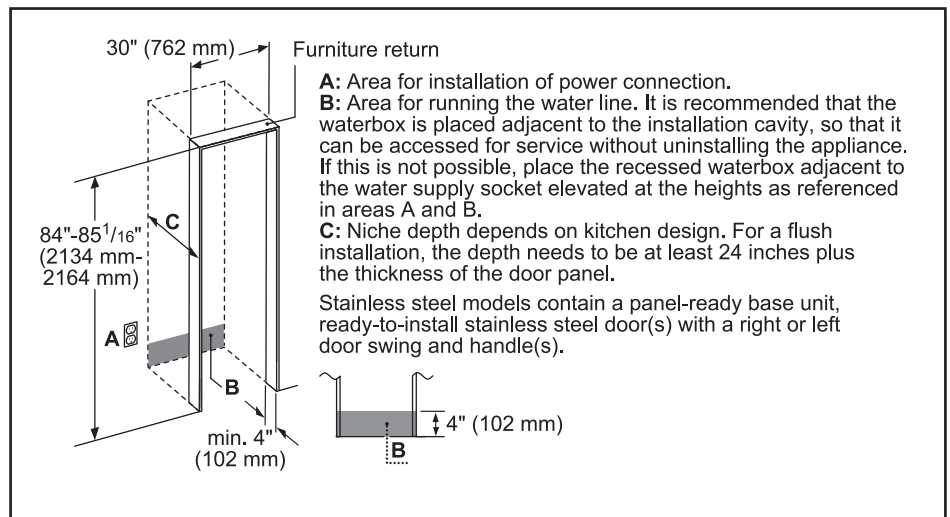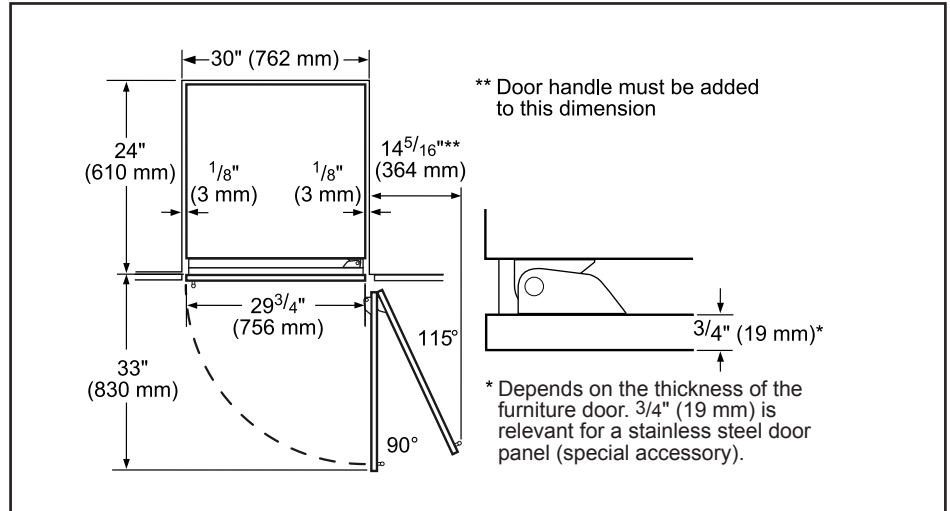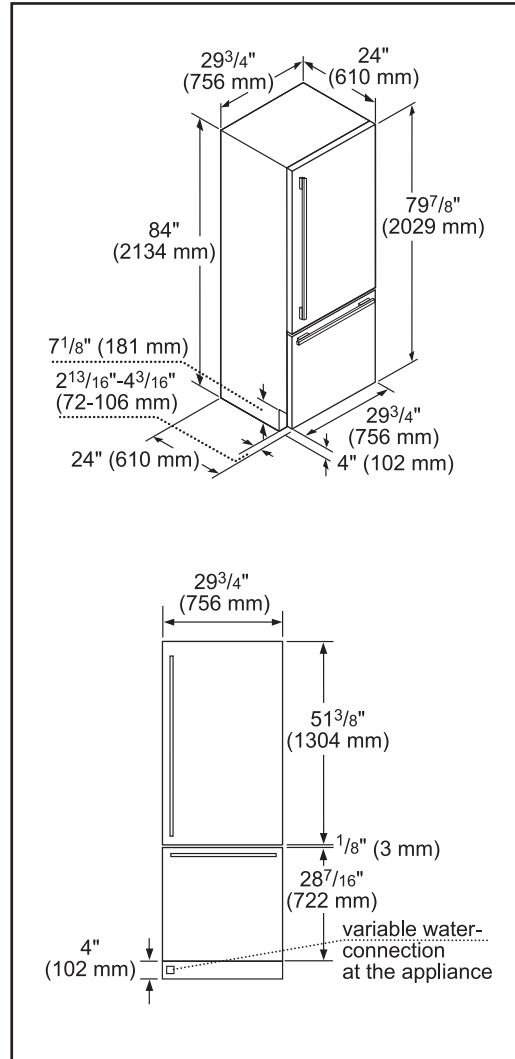

HEATKITB82 Heater Kit

When two appliances are installed side-by-side a sealing kit must be used. For combinations that involve a freezer column, this kit is included. For all other (non-traditional, i.e. two bottom freezers) side-by-side combinations or instances where any appliances are installed less than 6" (152 mm) apart from one another but not connected side-by-side, purchase this kit. This kit is also recommended for use with any installation in areas that are subject to humidity, or located next to an outside wall.

IMPORTANT: Handleless Panels should not be installed on units without the soft close capability. If you are uncertain if you have a refrigeration unit with soft close capability please contact our customer team by calling 1-800-944-2904.

Accessories: To purchase Bosch accessories, cleaners & parts please visit www.bosch-home.com/us/store or call 1-800-944-2904 (Mon to Fri 5 am to 6 pm PST, Sat 6 am to 3 pm PST).

Notes: All height, width and depth dimensions are shown in inches. BSH reserves the absolute and unrestricted right to change product materials and specifications, at any time, without notice. Consult the product's installation instructions for final dimensional data and other details prior to making cutout.

Warranties: Please see Use & Care manual or Bosch website for statement of limited warranty.

For more information on our entire line of products, go to www.bosch-home.com/us or call 1-800-944-2904

© BSH Home Appliances Corporation. All rights reserved. Bosch is a registered trademark of Robert Bosch GmbH.

11/24

36" Electric Cooktop

800 Series – Black with Stainless Steel Frame NET8669SUC



BOSCH
Invented for life



NET8669SUC
Black with Stainless
Steel Frame

Also available in:

Frameless NET8669UC

The 800 Series electric cooktop is sleek in design, and features SpeedBoost® which adds even more power to speed up the cooking process.

Features & Benefits

Bridge element accommodates oblong pans and many diameters of cookware.

The smooth ceramic glass surface makes cooking and cleaning especially easy.

SpeedBoost® offers shorter heat-up times for liquids.

PreciseSelect® offers 17 different direct cooking level settings.

Element Performance

Power of Front Left heating element	1,800 W
Power of Back Left heating element	1,800 W
Power of Center heating element	3,600 / 1,400 W
Power of Back Right heating element	1,200 W
Power of Front Right heating element	1,900 / 800 W

Element Size

Dimension of Front Left heating element	7"
Dimension of Back Left heating element	7"
Dimension of Center heating element	9", 6"
Dimension of Back Right heating element	6"
Dimension of Front Right heating element	8", 5"

Technical Details

Watts	10,200 W
Circuit breaker	50 A
Volts	208-240 V
Frequency	60 Hz
Plug type	No plug
Energy source	Electric

Dimensions & Weight

Overall appliance dimensions (HxWxD)	4" x 37" x 21 1/4"
Required cutout size (HxWxD)	4" x 34 7/8" x 20"
Minimum distance from counter front	2 1/4"
Minimum distance from rear wall	2"
Net weight	31 lbs



Accessories: To purchase Bosch accessories, cleaners & parts please visit www.bosch-home.com/us/store or call 1-800-944-2904 (Mon to Fri 5 am to 6 pm PST, Sat 6 am to 3 pm PST).

Notes: All height, width and depth dimensions are shown in inches. BSH reserves the absolute and unrestricted right to change product materials and specifications, at any time, without notice. Consult the product's installation instructions for final dimensional data and other details prior to making cutout.

Warranties: Please see Use & Care manual or Bosch website for statement of limited warranty.

For more information on our entire line of products, go to www.bosch-home.com/us or call 1-800-944-2904

© BSH Home Appliances Corporation. All rights reserved. Bosch is a registered trademark of Robert Bosch GmbH.



36" Electric Cooktop

800 Series – Black with Stainless Steel Frame NET8669SUC



BOSCH
Invented for life

Installation Details

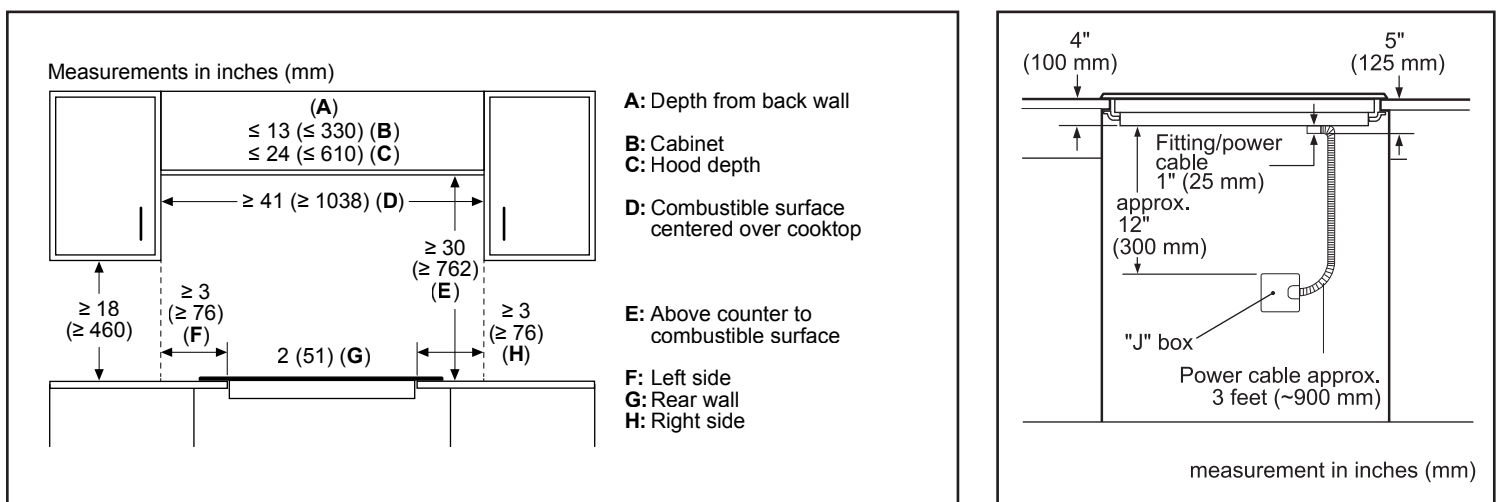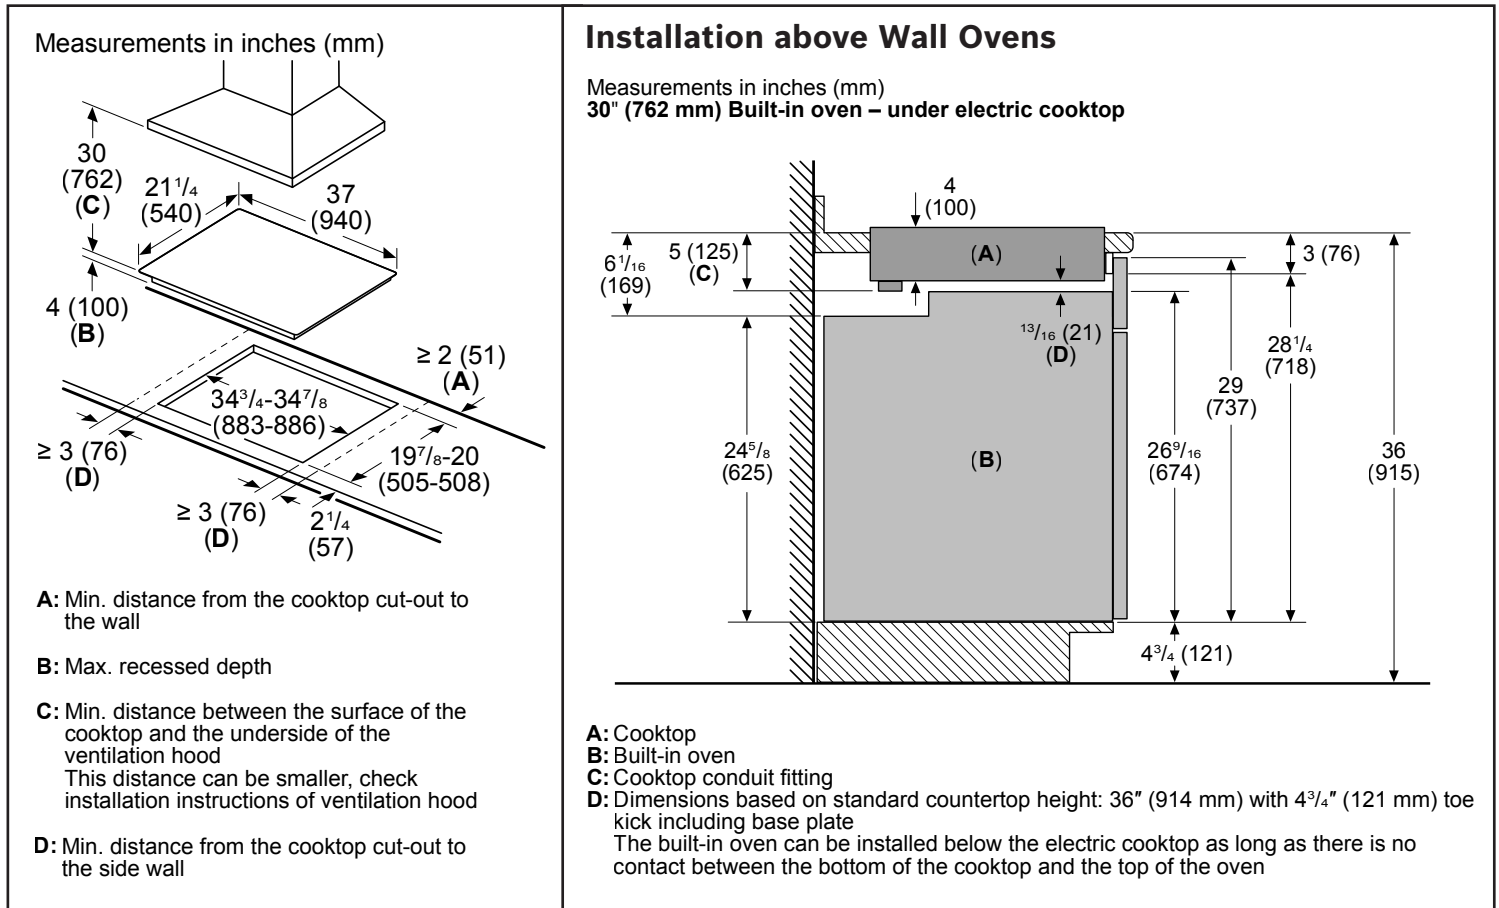

Accessories: To purchase Bosch accessories, cleaners & parts please visit www.bosch-home.com/us/store or call 1-800-944-2904 (Mon to Fri 5 am to 6 pm PST, Sat 6 am to 3 pm PST).

Notes: All height, width and depth dimensions are shown in inches. BSH reserves the absolute and unrestricted right to change product materials and specifications, at any time, without notice. Consult the product's installation instructions for final dimensional data and other details prior to making cutout.

Warranties: Please see Use & Care manual or Bosch website for statement of limited warranty.

For more information on our entire line of products, go to www.bosch-home.com/us or call 1-800-944-2904

© BSH Home Appliances Corporation. All rights reserved. Bosch is a registered trademark of Robert Bosch GmbH.

24" Custom Panel Dishwasher

800 Series – Custom Panel SHV78CM3N



BOSCH
Invented for life



SHV78CM3N
Custom Panel

PowerControl™ spray arm targets your dirtiest dishes with a deeper clean, no matter where you load them on the bottom rack.

Features & Benefits

Patented CrystalDry™ technology transforms moisture into heat to get dishes, including plastics, 60% drier.*

The Flexible 3rd Rack with fold down sides adds 30% more* loading area, perfect for utensils and ramekins.

Enhance your cleaning experience with Wi-Fi enabled Home Connect®. Access additional wash cycles and options or choose the right one for your needs using Smart Cycle.

So quiet at 42 dBA, InfoLight® shines on the floor so you know the dishwasher is running.

General Properties

Number of wash cycles	5 + 3 additional in Home Connect®
Number of options	4 + 2 additional in Home Connect®
dBA	42
Wash system	PrecisionWash® with PowerControl™
Drying system	CrystalDry™
Third rack	Flexible 3rd Rack
Rack adjustability	Rackmatic®
Tub material	Stainless Steel
Control type	Touch Controls
Concealed water heating element	Yes
Leak protection system	24/7 AquaStop®
Home Connect® (WiFi enabled)	Yes
NSF®-certified** sanitize option	Yes
Water softener	No
Five-level wash	Yes
Child Lock button suspension	No
Anti-Fingerprint Finish	N/A
Special features	CrystalDry™ Option, InfoLight®

Efficiency

Water usage per cycle	3.2 gal
ENERGY STAR® Certified	Yes
Total annual energy consumption	240 kWh

Capacity

Number of place settings	16
--------------------------	----



Technical Details

Watts	1440 W
Current	12 Amps
Volts	120 V
Frequency	60 Hz
Power cord full length	67"
Power cord install length from edge of unit when facing the door	Left – 45" Right – 56"
Minimum water pressure	14 lb/sin
Length outlet hose	78 3/4"

Dimensions & Weight

Overall appliance dimensions (HxWxD)	33 7/8" x 23 9/16" x 23 1/16"
Required cutout size (HxWxD)	33 7/8" x 24" x 24"
Adjustable feet	Yes
Net weight	93 lbs

Accessories—Optional

Junction Box	SMZPCJB1UC
Junction Box + Supply Hose Kit	SMZ3IN1UC
Supply Hose Kit with Elbow	SMZSH1ABUC
Drain Hose Extension Kit	SGZ1010UC
Dishwasher Accessory Kit	SMZ5000
Flexible Silverware Basket	SMZ4000UC
Anti-Tarnish Silverware Cassette	SMZ5002UC
Edge Protector + Power Cord Clip Install Kit	SMZEPCC1UC
Flexible 3rd Rack	SMZCD200UC
Stainless Steel Bosch Dishwasher Bar Handle	SMZ1008UC

* Based on aggregate average drying performance of Bosch Dishwashers with CrystalDry™ on combined household load including plastics, glass, steel, and porcelain as compared to Bosch Dishwashers with PureDry™. Drying performance may vary by dish type.

* Compared to a Bosch dishwasher with 2 racks.

** Certification to NSF/ANSI Standard 184 for residential dishwashers.

Accessories: To purchase Bosch accessories, cleaners & parts please visit www.bosch-home.com/us/store or call 1-800-944-2904 (Mon to Fri 5 am to 6 pm PST, Sat 6 am to 3 pm PST).

Notes: All height, width and depth dimensions are shown in inches. BSH reserves the absolute and unrestricted right to change product materials and specifications, at any time, without notice. Consult the product's installation instructions for final dimensional data and other details prior to making cutout.

Warranties: Please see Use & Care manual or Bosch website for statement of limited warranty.

For more information on our entire line of products, go to www.bosch-home.com/us or call 1-800-944-2904






© BSH Home Appliances Corporation. All rights reserved. Bosch is a registered trademark of Robert Bosch GmbH.

24" Custom Panel Dishwasher

800 Series – Custom Panel SHV78CM3N



Installation Details

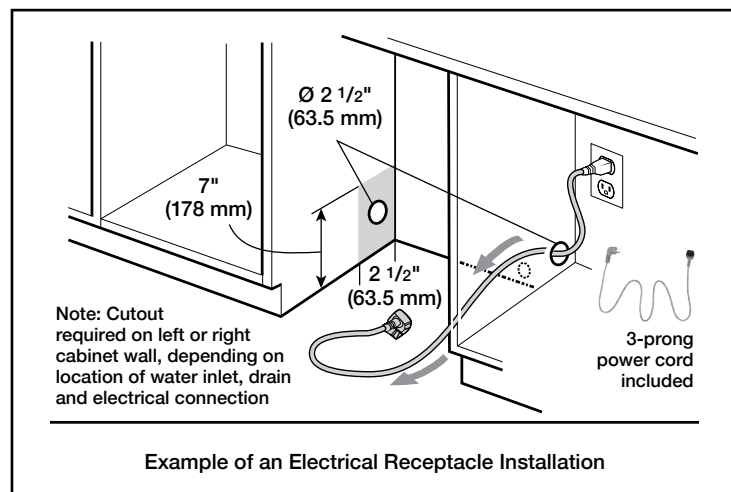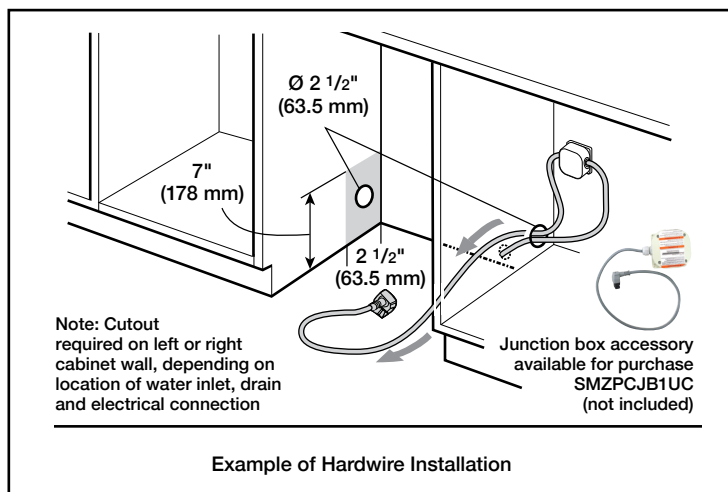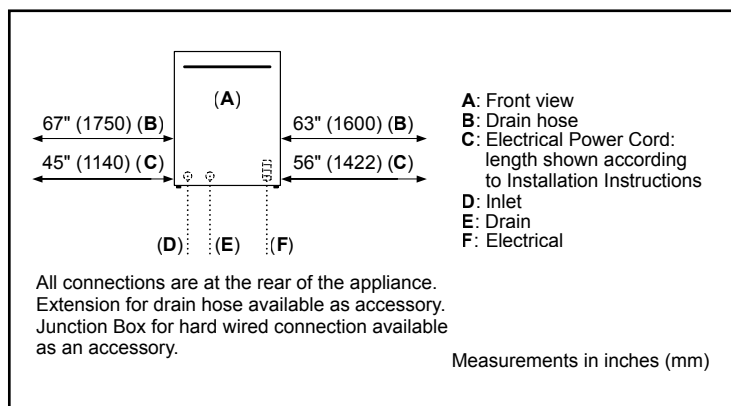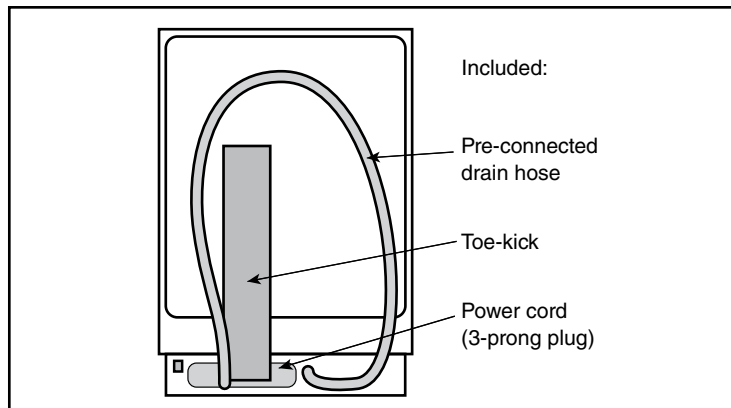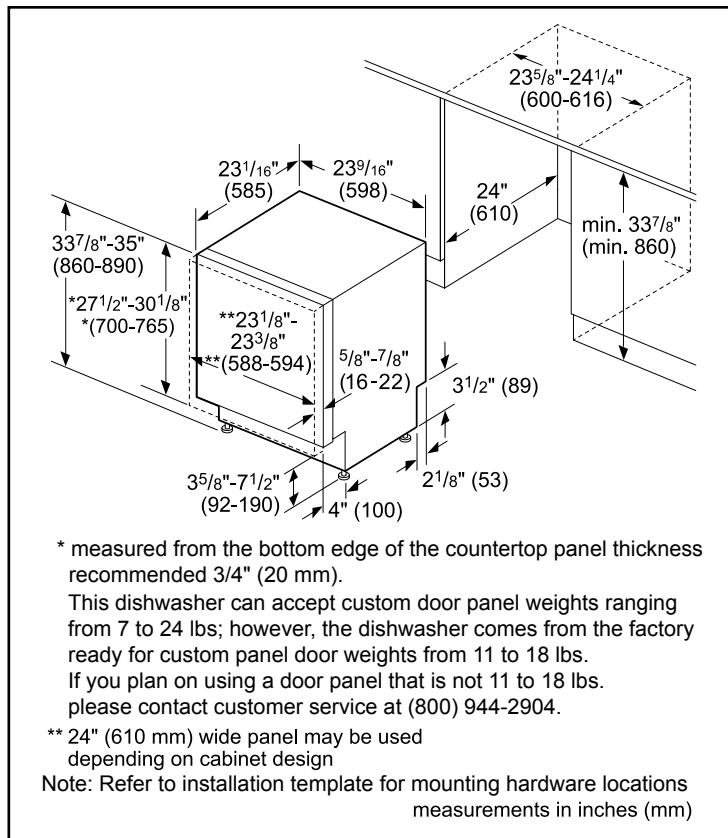

Accessories: To purchase Bosch accessories, cleaners & parts please visit www.bosch-home.com/us/store or call 1-800-944-2904 (Mon to Fri 5 am to 6 pm PST, Sat 6 am to 3 pm PST).

Notes: All height, width and depth dimensions are shown in inches. BSH reserves the absolute and unrestricted right to change product materials and specifications, at any time, without notice. Consult the product's installation instructions for final dimensional data and other details prior to making cutout.

Warranties: Please see Use & Care manual or Bosch website for statement of limited warranty.

For more information on our entire line of products, go to www.bosch-home.com/us or call 1-800-944-2904

© BSH Home Appliances Corporation. All rights reserved. Bosch is a registered trademark of Robert Bosch GmbH.



24" Custom Panel Dishwasher

800 Series – Custom Panel SHV78CM3N



BOSCH
Invented for life

Installation Details

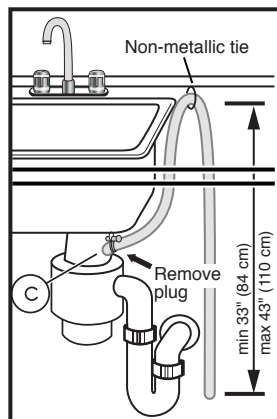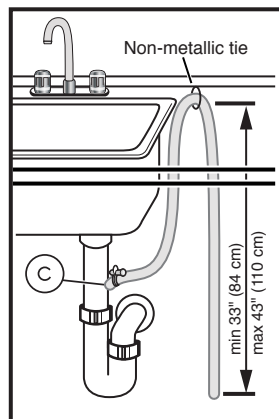

Note: Plumbing installations will vary - refer to local codes. Drain hose included is 79" (201 cm) and can be extended to a maximum of 155 3/4" (396 cm).

Always use the approved drain hose extension kit (SGZ1010UC).

Ensure a portion of the drain hose is raised between min. 33" (84 cm) and max. 43" (110 cm) above the cabinet floor.

Accessories: To purchase Bosch accessories, cleaners & parts please visit www.bosch-home.com/us/store or call 1-800-944-2904 (Mon to Fri 5 am to 6 pm PST, Sat 6 am to 3 pm PST).

Notes: All height, width and depth dimensions are shown in inches. BSH reserves the absolute and unrestricted right to change product materials and specifications, at any time, without notice. Consult the product's installation instructions for final dimensional data and other details prior to making cutout.

Warranties: Please see Use & Care manual or Bosch website for statement of limited warranty.

For more information on our entire line of products, go to www.bosch-home.com/us or call 1-800-944-2904

© BSH Home Appliances Corporation. All rights reserved. Bosch is a registered trademark of Robert Bosch GmbH.

Special Perks for Community Heroes – Seniors,
Healthcare & More [Click here.](#)

Shop Now, Pay Later! Enjoy 0%* financing on
selected LG products. [Click here.](#)



Business



Shipping to **Not determined**

Features

Gallery

Specs

Reviews

Where to Buy

Support

Hi there! Need help? Click here to our
Product Experts for shopping
assistance, rewards and offers.



5.8 cu. ft. Front Load Washer with AI...

\$1,499.99

Buy Now


WM6700HBA

5.8 cu. ft. Front Load Washer with AI DD™ 2.0 and LCD Knob



*Consumer Reports does not endorse products or services

Bring a premium point of view

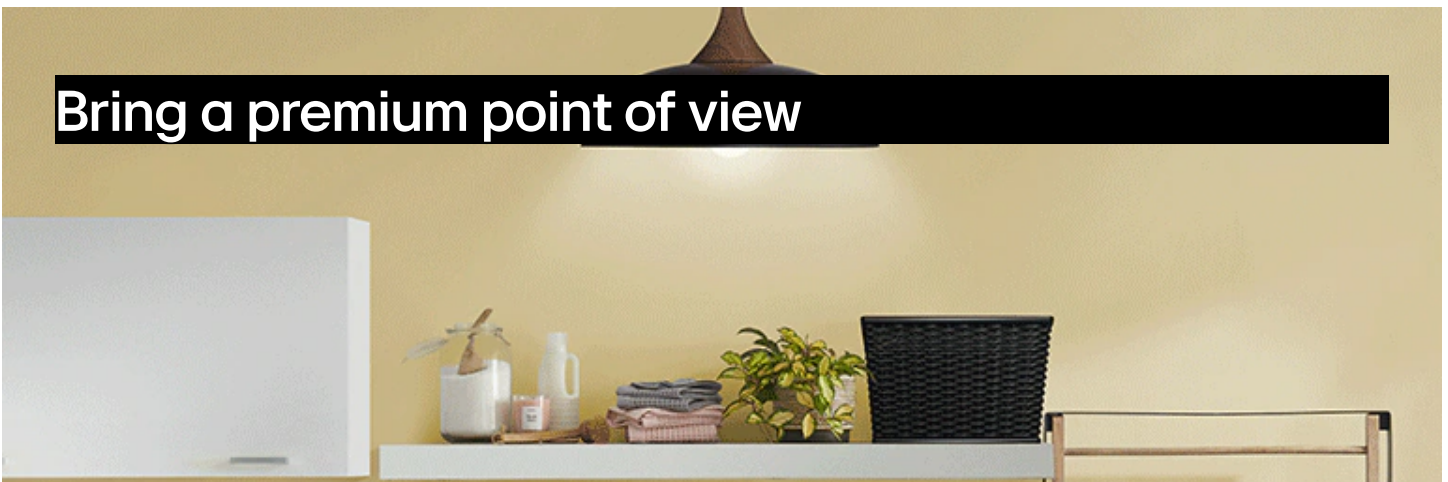




Digital Dial Control
Information at Every Turn



Sleek, Modern Style
Simply. Brilliant.



Touch Button Control Panel
Easy on the eyes. Easy to use.

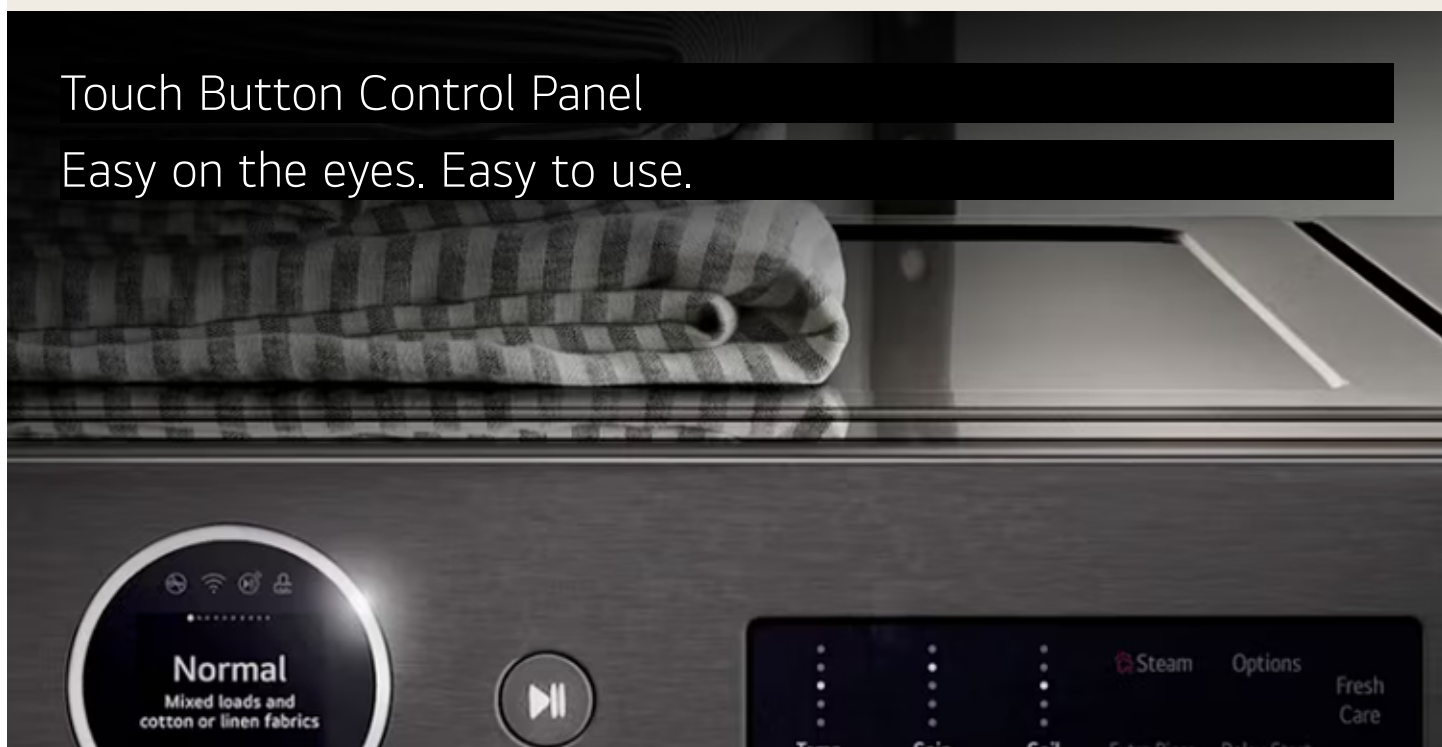



Clean 31 Loads With 1 Easy Fill*

Clean 31 Loads With 1 Easy Fill*

ezDispense™ auto dispenses detergent & fabric softener- fill the reservoir once for up to 31 cycles.

*Based on 8-12 lb. loads. Always use HE (High-Efficiency) detergent with this washer.

*Even get an alert on your smartphone when it's time to refill. Wi-fi and app required. Features subject to change. See lg.com for additional details and privacy information.

Save Time

Save Time & Simplify Laundry Day

Expand the limits of your laundry room with the ThinQ® app. Remote start your washer or dryer, select a cycle, monitor energy consumption, start or stop the wash and get notifications about when your laundry will be done, all from your smartphone. Compatible with Google Assistant and Amazon Alexa, so you can manage your laundry with simple voice commands.

Get It All Done In Less Time.

Get It All Done In Less Time

Mega Capacity (5.8 cu. ft.) means you have even more room to do laundry in fewer loads.

Wash Two Loads At The Same Time

Wash small loads that can't wait or two loads at once with the LG SideKick® Pedestal Washer.

*LG SideKick® Sold Separately.

Warranty/Certifications

10 Year Warranty on
Inverter DirectDrive
Motor

ENERGY STAR™
Certified

Officially Certified by
the Asthma and
Allergy Foundation of
Canada

Gallery



Gallery



< 1 / 14 >

Key Spec

Capacity(cu. ft.)

5.8

Dimensions (WxHxD inch)

27 x 39 x 33 1/4

ezDispense

Yes

Steam

Yes

ThinQ(Wi-Fi)

Yes

All Spec

MATERIAL & FINISH

Body Color

Black Steel (B)

Door Type

Tempered Glass Door

CONTROL & DISPLAY

Display Type

LCD Display

ADDITIONAL OPTIONS

Add Item

Yes

Control Lock

Yes

Detergent Level

Yes

Extra Rinse

Yes

Pre-wash

Yes

Rinse + Spin

Yes

Softener Level

Yes

Steam

Yes

TurboWash

Yes

ColdWash

Yes

Delay Wash

Yes

Drum Light

Yes

Fresh Care

Yes

Remote Start

Yes

Signal

Yes

Spin Only

Yes

Tub Clean

Yes

WiFi

Yes

CAPACITY

Capacity(cu. ft.)

5.8

FEATURES

Type

Front Load Washer

6 Motion DD

Yes

AI DD

Yes

ColdWash

Yes

End of Cycle Signal

Yes

ezDispense

Yes

TurboWash

Yes

Inverter DirectDrive

Yes

Leveling Legs

4 Adjustable Legs

LoadSense

Yes

NeveRust Stainless Steel Drum

Yes

Steam

Yes

TrueBalance AntiVibration System

Yes

TurboWash360°

Yes

Vibration Sensor

Yes

PROGRAMS

AI Wash

Yes

Baby Wear

Yes

Bright Whites

Yes

Downloaded Cycle

Yes

Normal

Yes

Quick Wash

Yes

Sanitary

Yes

Sportswear(Activewear)

Yes

Tub Clean

Yes

Allergiene

Yes

Bedding

Yes

Delicates

Yes

Hand Wash/Wool

Yes

Perm. Press

Yes

Rinse+Spin

Yes

Small Load

Yes

Towels

Yes

POWER SOURCE

Electrical Requirements

120V, 10 Amps

ENERGY

ENERGY STAR® Qualified

Yes

IMEF

3.1

ENERGY STAR® Most Efficient

Yes

IWF

2.9

OPTIONS/ACCESSORIES

Matching Electric Dryer
DLEX6700B

Matching Pedestal
WDP6B

Matching Sidekick Pedestal Washer
WD300CB

SMART TECHNOLOGY

Energy Monitoring
Yes

Smart Diagnosis
Yes

Tub Clean Coach
Yes

ThinQ(Wi-Fi)
Yes

DIMENSIONS & WEIGHTS

Carton Dimensions (WxHxD inch)
29 3/4 x 43 1/8 x 33 7/8

Dimensions (WxHxD inch)
27 x 39 x 33 1/4

Product Depth with door open 90° (inch)
55

Weight include packing (lbs)
222.7

Weight (lbs)
209.5

BAR CODE

Bar Code
195174037058

What people are saying



This function is disabled on your cookie management.

To activate it, click on the link [Edit cookie settings](#)


Find Locally

Experience this product around you.



Our Picks for You



WM5500HVA 

5.2 cu. ft. Capacity Smart Front Load Energy Star Washer with...



Bonus offer - Free delivery & Haul away


\$1,299.99

Credit Available with Affirm

[Learn More](#)

[Buy Now](#)

FREE SHIPPING | 0% Financing*

WD6700-B 

5.8 and 7.4 cu.ft. Ultra Large Capacity Smart Front Load...



\$2,849.98

Credit Available with Affirm

[Learn More](#)

[Buy Now](#)

Need help?

[Get support](#)

Manual& Software

Troubleshoot

Warranty

Part& Accessory

Product registration

Product support

Order support

Repair request

Contact Us

Chat with us

WhatsApp

Email us

Text us

Shop



TV/Audio/Video



Appliances



Air Solutions



Computing



Support



About LG



Canada, English

[Sitemap](#) | [LGE Service Terms of Use](#) | [Privacy Policy](#) | [Cookie Policy](#) | [Cookie Settings](#) |
[Legal](#) | [ESG](#) | [Accessibility Plan](#) | [Web Accessibility Help](#) | [Terms & Conditions of Purchase](#)

Copyright © 2009-2024 LG Electronics. All Rights Reserved

[This is LG Electronics' official homepage. If you want to connect to LG Corp., or other LG affiliates, please click](#)



[LG Jeong-Do Management Ethics Hotline](#)

LG LAUNDRY

DLEX6700B

7.4 cu.ft. Front Load Dryer with LCD Knob

- LCD Knob with Sleek & Modern Design
- TurboSteam™ Technology
- AI Fabric Sensor & Smart Pairing™
- NeveRust STS Drum™
- FlowSense™ Duct Clogging Indicator
- ThinQ® Technology
- Energy Star® Certified

AVAILABLE COLOURS



BLACK STEEL



LG ThinQ™

- Enjoy new ways to control your home with LG smart appliances
- Start the laundry while you're out shopping

• Get alerts when the cycle is finished

• Works with the LG ThinQ® app



works with the Google Assistant



WORKS WITH alexa

SUMMARY

Type	Front Load Dryer
Vent Type	Vented
Dryer Type	DLEX6700B
Capacity	7.4 cu. ft.
Matching Washer	WM6700HBA
Sensor Dry	Yes
Steam	Yes
Color	Black Steel (B)
APPEARANCE	
LCD Display	Yes
Touch Buttons	Yes
Dial-A-Cycle™	Yes
DRYER PROGRAMS	
No. of Programs	23
Programs (Sensor Dry)	Normal, AI Dry, Bedding, Delicates, Towels, Quick Dry, Timed Dry, Antibacterial, Perm. Press, SteamFresh™, Heavy Duty, Air Dry, Steam Sanitary™, Super Dry, Active Wear, Jeans, Blanket Refresh, Low Temp Dry, Overnight Dry, Easy Ironing, Small Load, Large Load Dry, X Large Load Dry
No. of Options	11
Options	Cycle Optimization, Damp Dry Signal, Wrinkle Care, Control Lock, Wi-Fi, Energy Saver, TurboSteam™, Reduce Static, Remote Start, Drum Light, Signal
Temperature Settings	High, Med. High, Medium, Low, Ultra Low
Drying Levels	Very Dry, More Dry, Normal Dry, Less Dry, Damp Dry

Manual Dry Times	10 min ~ 100 min (Every 10 min)
FABRIC CARE FEATURES	
AI Sensor Dry™	Yes
Sensor Dry	Yes
Precise Temperature Control with Variable Heater	Yes
Steam	TurboSteam™
CONVENIENCE FEATURES	
3 Minute Installation Check	Yes
End of Cycle Signal	Yes
Drum Light (Door Open)	Yes
Reversible Door	Yes
FlowSense™ Duct Clogging Indicator	Yes
Wrinkle Care Option	Yes
Control Lock	Yes
Venting Option	4 Way Venting
4 Adjustable Legs	Yes
Remaining Time Display / Status Indicator(s)	Yes
ThinQ® SMART FEATURES	
SmartDiagnosis™ (v3.0)	Yes
Wi-Fi	Yes
Remote Start and Cycle Monitor	Yes
Energy Monitoring	Yes
ENERGY	
ENERGY STAR® Certified	Yes
CEF	Electric: 3.94
MATERIALS AND FINISHES	
NeveRust™ Stainless Steel Drum	Yes

Cabinet	Painted Steel
Door	Tempered Glass Door
All Available Colors	Black Steel (B)
POWER SOURCE	
Ratings	CSA Listed
Electrical Requirements	240V, 30 Amps
Type	Electric
OPTIONS/ACCESSORIES	
Side Venting Kit	3911EZ9131X
Pedestal	WDP6B
Pedestal (WxHxD)	27" x 13 5/8" x 28" (43 7/8" D with door open)
Stacking Kit	KSTK4
DIMENSIONS	
Product (WxHxD)	27" x 39" x 30 1/8"
Depth with Door Open	51 3/8"
Carton (WxHxD)	29 5/8" x 43 5/16" x 31 9/16"
Product Weight (lbs.)	Electric: 123.7 lbs.
Carton Weight (lbs.)	Electric: 135.1 lbs.
LIMITED WARRANTY	
Parts and Labor	1 Year
Drum	3 Years
UPC CODES	
DLEX6700B (Black Steel)	195174036976

Trento


Insert hood

Specification sheet



Learn
more

MEASUREMENTS

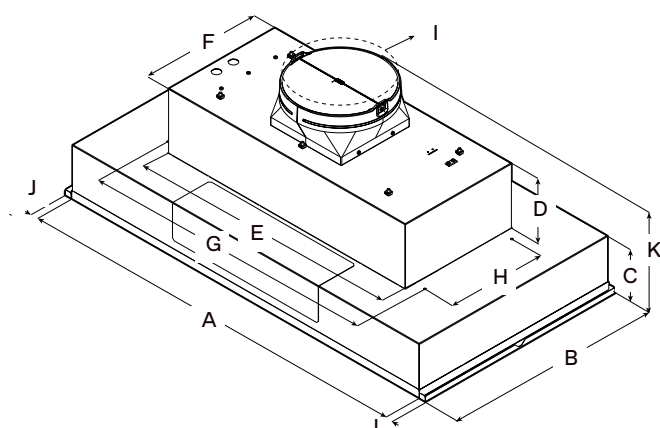

	ETR628SS	ETR634SS* ETR134S1**	ETR146SS
A	28" (71.2 cm)	34" (86.3 cm)	46" (118 cm)
B	18" (45.7 cm)		
C	5 ⁷ / ₁₆ " (13.8 cm)		
D	6 ¹ / ₂ " (16.4 cm)		
E	22 ¹ / ₁₆ " (56 cm)	27 ⁹ / ₁₆ " (70 cm)	
F	12 ⁷ / ₁₆ " (31.6cm)		
G	24 ⁷ / ₁₆ " (62 cm)	29 ¹³ / ₁₆ " (75.7 cm)	
H	10 ¹ / ₈ " (25.7cm)		
I	6" (15.2 cm)	6" (15.2 cm)* 8" (20.3 cm)**	8" (20.3 cm)
J	³ / ₄ " (1.9 cm)		
K	16 ¹¹ / ₁₆ " (42.4cm)		

DESCRIPTION

Trento provides professional grade performance, while being discreetly mounted inside the cabinetry. It is available with a 600 CFM or 1200 CFM blower for extraordinary ventilating power. Plus the All-In-One design avoids the need to purchase a stainless liner. Hidden metallic in/out knob controls operate the 4-speed blower and LED lighting.

A cleaner kitchen is ensured by Elica's patented angled baffle filters, which capture a higher percentage of contaminants and hold larger volumes of grease than traditional baffle filters.

*Damp-location approved



FEATURES

- Hush system
- Heat guard
- Professional performance
- Grease collectors
- Seamless look



GENERAL PROPERTIES

Width	28"	34"	46"
Model	ETR628SS	ETR634SS* ETR134S1**	ETR146SS
Dimensions	28 1/2"Wx18"Dx11 7/8"H	34 1/2"Wx18"Dx11 7/8"H	46 1/2"Wx18"Dx11 7/8"H
Blower Type ¹ (Internal)	600 CFM (4-speed)	600 CFM (4-speed)* 1200 CFM (4-speed)**	1200 CFM (4-speed)
Noise (Min-max sones) ¹	1.7-7.0 Sones	1.7-7.0 Sones* 1.7-8.5 Sones**	1.7-8.5 Sones
Electrical	120V-60Hz, 490W	120V-60Hz, 490W* 120V-60Hz, 913W**	120V-60Hz, 926W
Illumination	2 LED, 6.5W, 3000K, 540 Lumen/Lamp		
Finish	Stainless Steel		
Controls	Fully Retractable Rotating Knobs with Blue backlighting		
Grease filters	Dishwasher-Safe, Professional Stainless Steel Angled Baffle Filters (2 for 28", 34" & 3 for 46")		
Installation type	Ducted or recirculating with kit		
Duct Transition	6" Round with Backdraft Damper (Top Only)	6" / 8"*** Round with Backdraft Damper (Top Only)	8" Round with Backdraft Damper (Top Only)

KITS

External Blower	KIT0153054 (1200 CFM blower, 8" or 10" compatible)
Inline Blower	KIT0154387 (1200 CFM blower, 8" or 10" compatible)
Inline Blower Shell (1200 CFM)	KIT0179549 (for use with 1200 CFM blower, 8" or 10" compatible)
Inline Blower Shell (600 CFM)	KIT0205342 (for use with 600 CFM blower, 6" compatible)
External Blower Shell	KIT0179547 (for use with 1200 CFM blower)
Recirculation (600 CFM)	KIT0192765 (4 round carbon filters)+ KIT0195736 (6" round deflector)
Recirculation (1200 CFM)	KIT0192765 (4 round carbon filters) + KIT0192763 (8" round deflector)
Electronic CFM Reduction Bypass	KIT0185752 (Achieves <300 CFM for 600 CFM Blower) KIT0185099 (Achieves <400 CFM for 1200 CFM Blower)

WARRANTY:² Two (2) Years Parts & In-Home Labor. Earn an additional One (1) Year of Parts & In-Home Labor by registering on elica.com



The product images shown are for illustration purposes only and may not be an exact representation of the product.

¹ CFM and Noise data indicate the performance of the hood blower tested according to international standards. For AHAM Certified Ratings, established in accordance with California Title 24 Standardized test procedure, please refer to AHAM Certified Product Directory. Electric Ratings are declared according to UL.

² For valid warranty extension, register within 3 months from purchase. For USA & Canada Users Only.

30" Speed Combination Oven

800 Series – Stainless Steel HBL8753UC



BOSCH
Invented for life



HBL8753UC
Stainless Steel

Also available in:

Black HBL8743UC
Stainless Steel

Bosch speed combination ovens create an all-in-one cooking center with an upper speed oven and a Convection Multi-Rack oven below.

Features & Benefits

2-in-1 microwave and convection oven with 9 SpeedChef® programs to simplify cooking with fast results.

Convection Multi-Rack combines a third heating element with a back fan for even browning and time savings by using multiple racks at one time.

Oven is equipped with a self-cleaning cycle that easily cleans itself via 2, 3, and 4 hour cycle options.

Download the Home Connect® app to remotely monitor and control your Bosch wall oven with your smart phone or tablet.

General Properties

Home Connect® – lower cavity (WiFi enabled)	Yes
Oven modes – upper cavity	Speed oven; 12 Auto Programs (including Auto Defrost, Melt Butter, Soften Ice Cream, Pizza), 9 Sensor Cook Programs, 9 SpeedChef® Programs, Hi & Lo Broil, Convection Multi-Rack, Keep Warm, Frozen Foods
Oven modes – lower cavity	Bake, Variable Broil (hi & low), Roast, Warm, Sabbath, Proof Dough, Convection Bake, Convection Broil, Convection Roast, Pizza, Convection Multi-Rack, Convection Conversion, Temperature Probe, Fast Preheat
Cleaning type – lower	Self Clean
Telescopic rack	1
Illumination type	LED (Upper) / Halogen (Lower)
Interior lights	1 Upper / 2 Lower

Oven Performance

Microwave power – upper cavity	1000 W
Bake / broil element – upper cavity	600 / 1,750 W
Convection element – upper cavity	1,700 W
Bake / broil element – lower cavity	2,400 / 3,800 W
Convection element – lower cavity	2,000 W

Technical Details

Watts	9,600 W
Circuit breaker	40 A
Volts; Frequency	240 / 208 V; 60 Hz
Power cord length	60"
Plug type	Fixed Connection, No Plug
Energy source	Electric

Dimensions & Weight

Overall appliance dimensions (HxWxD)	49" x 29 3/4" x 24 1/2"
Required cutout size – Standard (HxWxD)	48 5/8" x 28 1/2" x 23 1/2"
Required cutout size – Flush (HxWxD)	49 1/8" x 30" x 24 1/2"
Speed oven cavity size – upper	1.6 cu. ft.
Overall upper speed oven interior dimensions (HxWxD)	9 7/8" x 16 1/2" x 16 1/2"
Metal turntable diameter	14 1/8" dia.
Ceramic tray diameter	13 3/4" dia.
Rack – rectangular cookware max. – upper	15" x 12"
Oven cavity size – lower	4.6 cu. ft.
Overall lower oven interior dimensions (HxWxD)	17 13/16" x 24 1/8" x 18"
Usable lower oven interior dimensions (HxWxD)	12 1/4" x 23 1/4" x 15 1/4"
Net weight	259 lbs

Accessories – Included

Upper Oven: Metal Turntable, Square rack, Ceramic Cooking Tray
Lower Oven: 1 Telescopic and 2 Standard Oven Racks, Temperature Probe

Accessories – Optional



HEZTR301
30" Telescopic Rack



00449757
Broiler Pan



00798845
30" Flat Rack



C US *Lower wall oven only

Accessories: To purchase Bosch accessories, cleaners & parts please visit www.bosch-home.com/us/store or call 1-800-944-2904 (Mon to Fri 5 am to 6 pm PST, Sat 6 am to 3 pm PST).

Notes: All height, width and depth dimensions are shown in inches. BSH reserves the absolute and unrestricted right to change product materials and specifications, at any time, without notice. Consult the product's installation instructions for final dimensional data and other details prior to making cutout.

Warranties: Please see Use & Care manual or Bosch website for statement of limited warranty.

For more information on our entire line of products, go to www.bosch-home.com/us or call 1-800-944-2904

© BSH Home Appliances Corporation. All rights reserved. Bosch is a registered trademark of Robert Bosch GmbH.


30" Speed Combination Oven

800 Series – Stainless Steel HBL8753UC



BOSCH
Invented for life

Installation Details

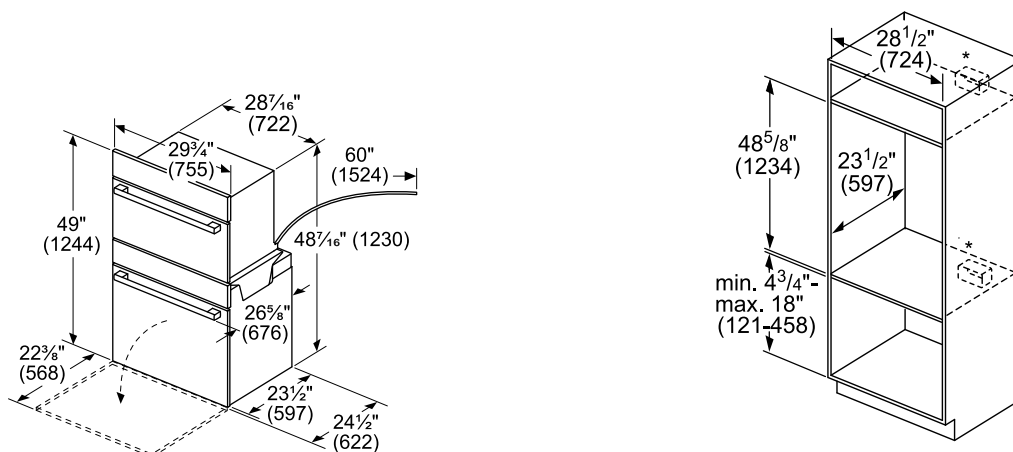


() = mm


* Junction box may be installed above, below, or to the left or right of the unit within reach of the power cable

measurements in inches (mm)

Flush installation Top view

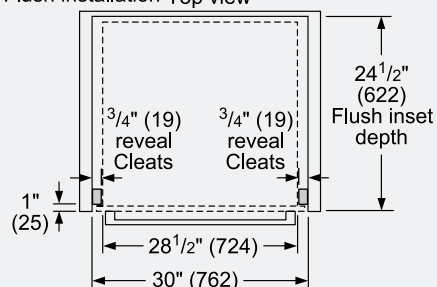

Side view

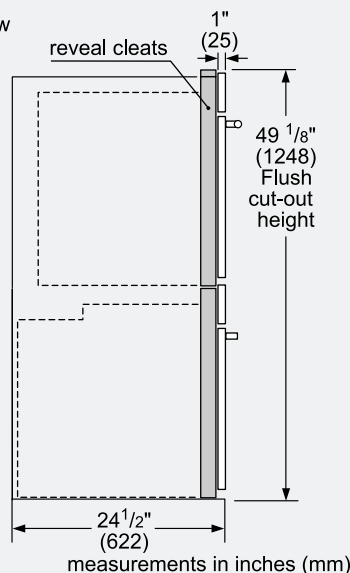

measurements in inches (mm)

Example Flush Install



Single wall oven shown.

Accessories: To purchase Bosch accessories, cleaners & parts please visit www.bosch-home.com/us/store or call 1-800-944-2904 (Mon to Fri 5 am to 6 pm PST, Sat 6 am to 3 pm PST).

Notes: All height, width and depth dimensions are shown in inches. BSH reserves the absolute and unrestricted right to change product materials and specifications, at any time, without notice. Consult the product's installation instructions for final dimensional data and other details prior to making cutout.

Warranties: Please see Use & Care manual or Bosch website for statement of limited warranty.

For more information on our entire line of products, go to www.bosch-home.com/us or call 1-800-944-2904

© BSH Home Appliances Corporation. All rights reserved. Bosch is a registered trademark of Robert Bosch GmbH.

30" Speed Combination Oven


800 Series – Stainless Steel HBL8753UC



BOSCH
Invented for life

Installation Details

Standard Installation Combination oven over storage or warming drawer

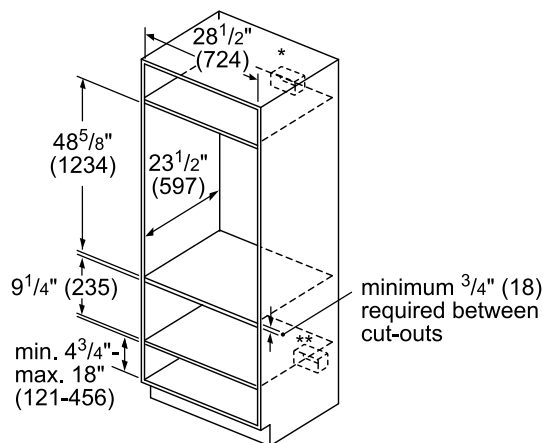


* Wall oven junction box may be located above or to the right or left of the unit within reach of the power cable.

** Electrical hook-up may be located below (depending on space) or next to the drawer within reach of the power cable.

measurements in inches (mm)

Flush installation Combination oven over storage or warming drawer

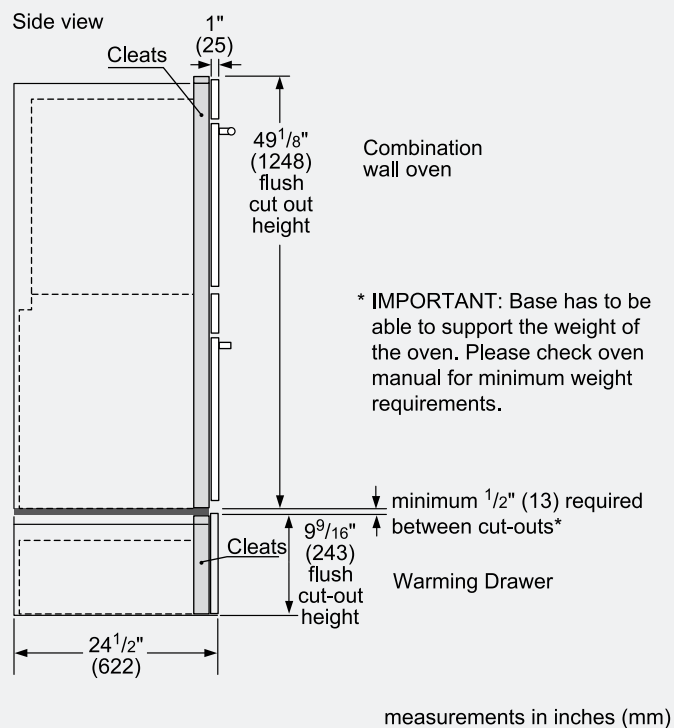

Accessories: To purchase Bosch accessories, cleaners & parts please visit www.bosch-home.com/us/store or call 1-800-944-2904 (Mon to Fri 5 am to 6 pm PST, Sat 6 am to 3 pm PST).

Notes: All height, width and depth dimensions are shown in inches. BSH reserves the absolute and unrestricted right to change product materials and specifications, at any time, without notice. Consult the product's installation instructions for final dimensional data and other details prior to making cutout.

Warranties: Please see Use & Care manual or Bosch website for statement of limited warranty.

For more information on our entire line of products, go to www.bosch-home.com/us or call 1-800-944-2904

© BSH Home Appliances Corporation. All rights reserved. Bosch is a registered trademark of Robert Bosch GmbH.