

EURO CHOICE
KITCHENS INC.

2 Watson Rd. S.
Guelph, On. N1L 1E2
Phone: 519-821-3670
Fax: 519-821-3613

PAGE 1 OF 4

ORDER #

CUSTOMER:
GOLD PARK HOMES
MODEL: THE BROOKVALLEY

SHIPPING DIRECTIONS:

PV2-10
172 SILVER CREEK DRIVE,
VAUGHAN, ONTARIO

DATE ORDERED:

DATE REQUIRED:

KITCHEN
INTERIOR: WHITE MELAMINE
DESIGN: SLAB MDF
STAIN: DECORATORS WHITE

ISLAND
DESIGN: SLAB MDF
STAIN: BLACK PAINT

HDWE: 9411-1055-P
CTOP: 3/4" SLAB BY OTHERS


CROWN: 7 1/2"H DOUBLE SHAKER (4 1/2"TOP, 3" BOTTOM)
DRAWER TRACKS: QUADRO ON MELAMINE
SOFT CLOSE DOORS
CEILING HEIGHT: 108" TO DROP
CABINET HEIGHT: 44 1/2" UPPERS-HANG @100 1/2" TO DROP W/CROWN

THIS IS AN ARTIST'S RENDITION. THE DRAWINGS ARE FOR PRESENTATION PURPOSES ONLY, MAY NOT BE EXACTLY AS SHOWN.

DRAWN DATE: FEB 3/25

DESIGNER: CLARA

SALES REP: TOM

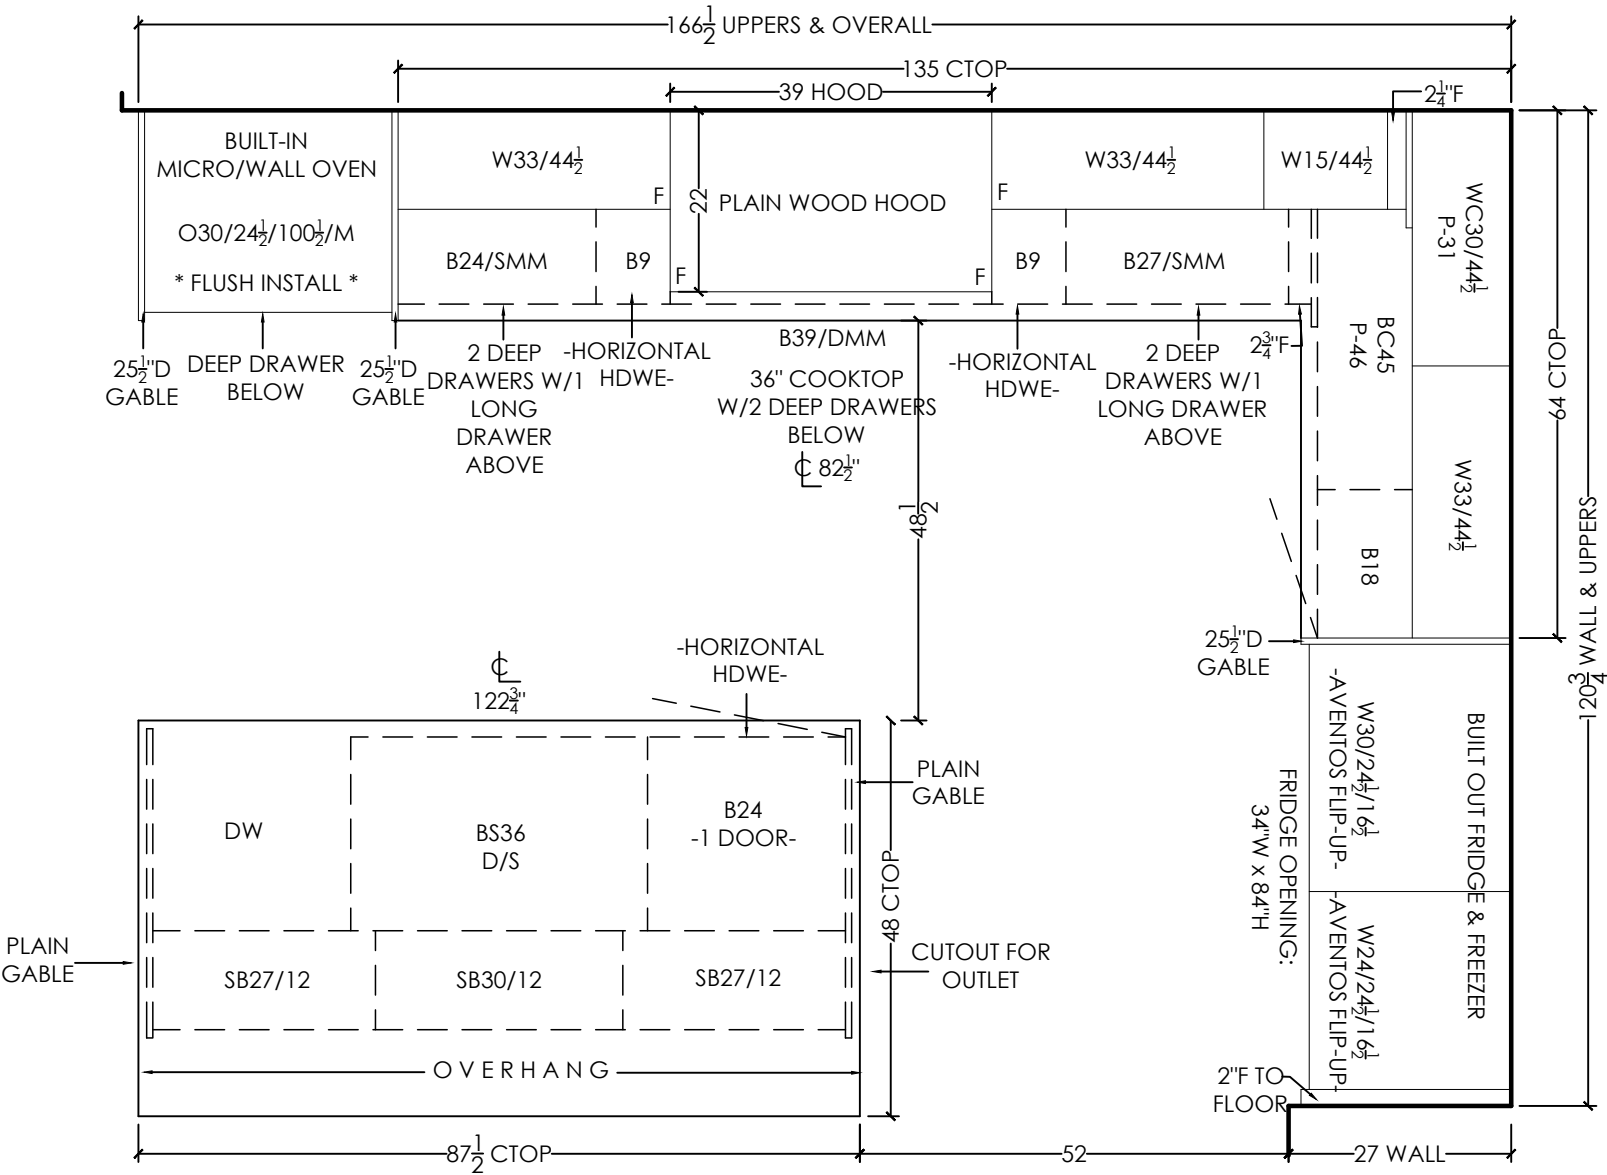

FLUSH RETURN
FILLERS

SEND
TOUCH-UP KIT

EURO CHOICE
KITCHENS INC.

2 Watson Rd. S.
Guelph, On. N1L 1E2
Phone: 519-821-3670
Fax: 519-821-3613

PAGE 2 OF 4

ORDER #

CUSTOMER:
GOLD PARK HOMES
MODEL: THE BROOKVALLEY

SHIPPING DIRECTIONS:
PV2-10
172 SILVER CREEK DRIVE,
VAUGHAN, ONTARIO

DATE ORDERED:





DATE REQUIRED:

THIS IS AN ARTIST'S RENDITION. THE
DRAWINGS ARE FOR PRESENTATION
PURPOSES ONLY, MAY NOT BE EXACTLY AS
SHOWN.

DRAWN DATE: FEB 3/25

DESIGNER: CLARA

SALES REP: TOM

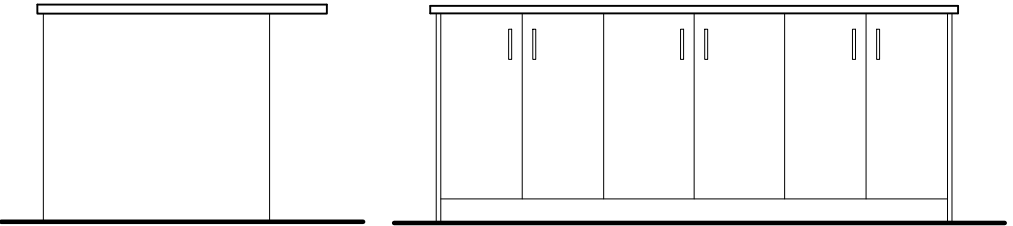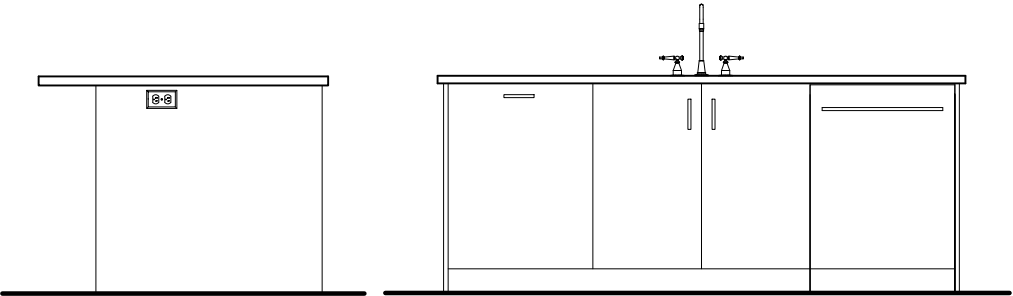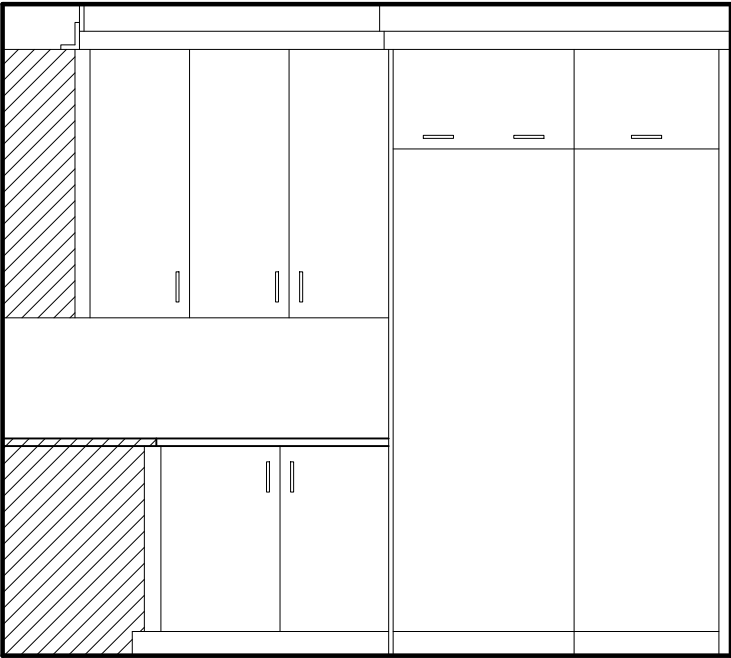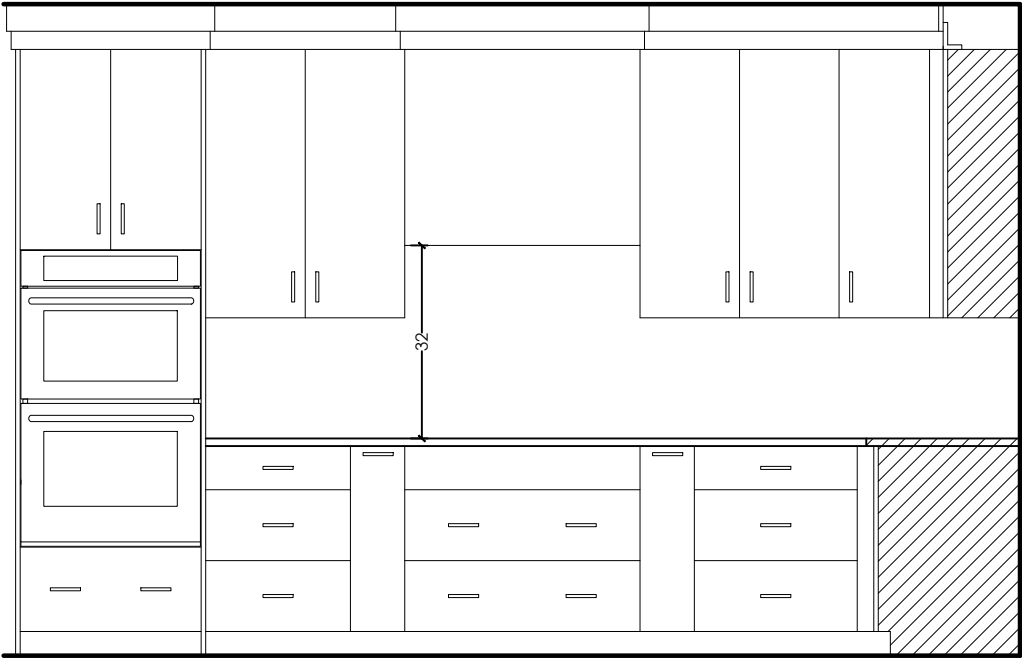

EURO CHOICE
KITCHENS INC.

2 Watson Rd. S.
Guelph, On. N1L 1E2
Phone: 519-821-3670
Fax: 519-821-3613

PAGE 3 OF 4

ORDER #

CUSTOMER:
GOLD PARK HOMES
MODEL: THE BROOKVALLEY

SHIPPING DIRECTIONS:
PV2-10
172 SILVER CREEK DRIVE,
VAUGHAN, ONTARIO

DATE ORDERED:

DATE REQUIRED:

LAUNDRY ROOM
INTERIOR: WHITE MELAMINE
DESIGN: SLAB MELAMINE
STAIN: W100
HDWE: 9396-1026-P
CTOP:9525-34 WHITE SHALESTONE SCOVATO
EDGE: REGENCY BKSP: NO


CEILING HEIGHT: 108"
CABINET HEIGHT:44½" UPPERS-HANG @100½"
-OPEN TO CEILING-

THIS IS AN ARTIST'S RENDITION. THE
DRAWINGS ARE FOR PRESENTATION
PURPOSES ONLY, MAY NOT BE EXACTLY AS
SHOWN.

DRAWN DATE: FEB 3/25

DESIGNER: CLARA


SALES REP: TOM

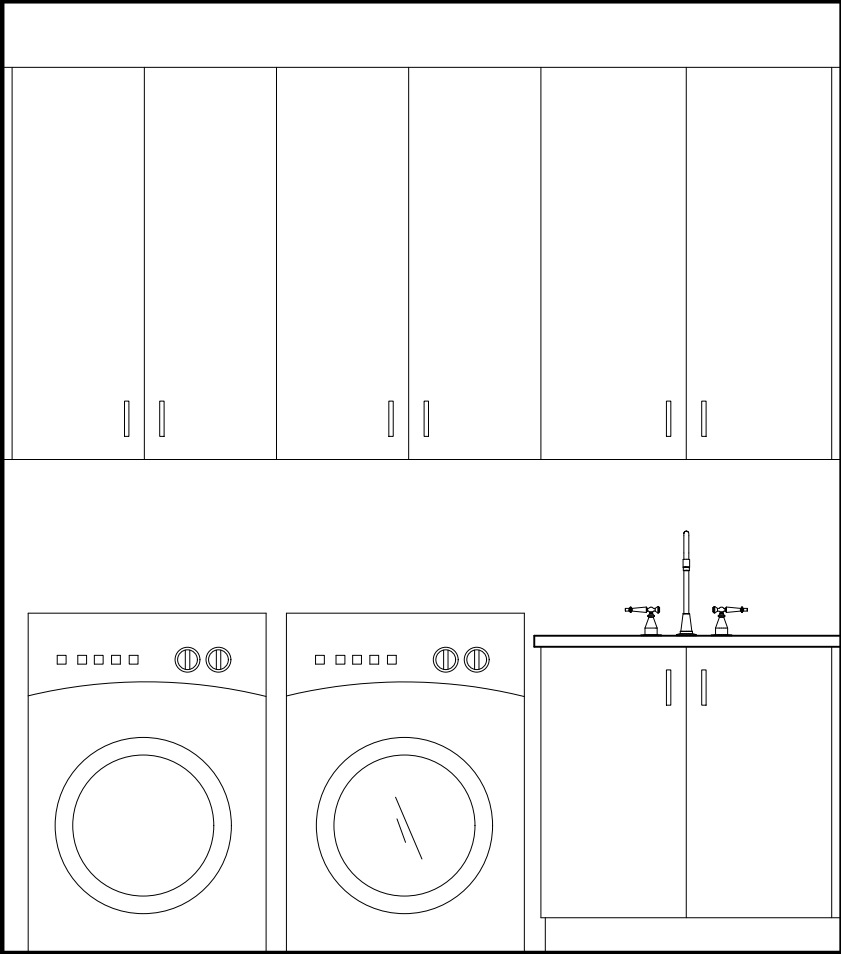

FLUSH FILLERS

MUDROOM
INTERIOR: WHITE MELAMINE
DESIGN: SLAB MELAMINE
STAIN: W100
HDWE: 9396-1026-P
CTOP:9525-34 WHITE SHALESTONE SCOVATO
EDGE: REGENCY BKSP: NO

CEILING HEIGHT: 125¾"
CABINET HEIGHT: 44½" UPPERS-HANG @100½"
-OPEN TO CEILING-

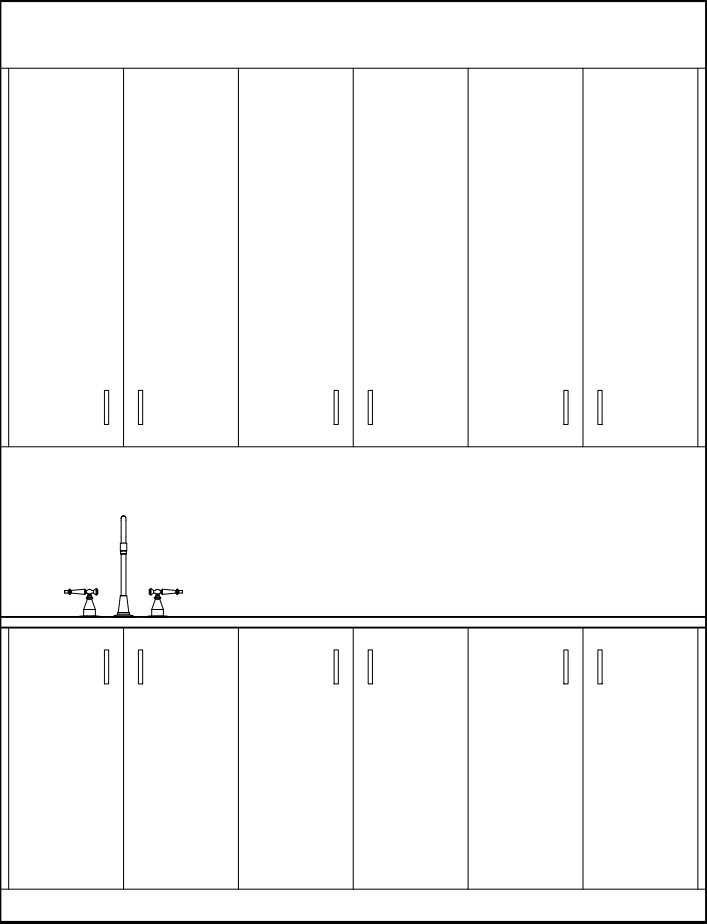

FLUSH FILLERS

EURO CHOICE
KITCHENS INC.

2 Watson Rd. S.
Guelph, On. N1L 1E2
Phone: 519-821-3670
Fax: 519-821-3613

PAGE 4 OF 4

ORDER #

CUSTOMER:
GOLD PARK HOMES
MODEL: THE BROOKVALLEY

SHIPPING DIRECTIONS:
PV2-10
172 SILVER CREEK DRIVE,
VAUGHAN, ONTARIO

DATE ORDERED:

DATE REQUIRED:

FLUSH FILLERS

THIS IS AN ARTIST'S RENDITION. THE
DRAWINGS ARE FOR PRESENTATION
PURPOSES ONLY, MAY NOT BE EXACTLY AS
SHOWN.


DRAWN DATE: FEB 3/25

DESIGNER: CLARA

SALES REP: TOM


POWDER ROOM
INTERIOR: WHITE MELAMINE
DESIGN: SLAB MDF
STAIN: BLACK PAINT
HDWE: 9411-1055-P
CTOP: $\frac{3}{4}$ " SLAB BY OTHERS

CABINET HEIGHT:32" HIGH

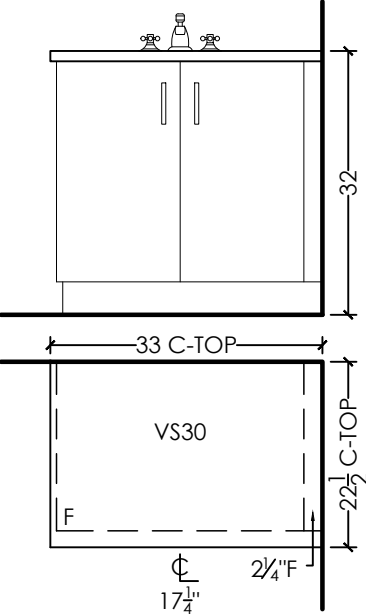


ENSUITE 2/3
INTERIOR: WHITE MELAMINE
DESIGN: SLAB MELAMINE
STAIN: W100
HDWE: 9396-1026-P
CTOP: $\frac{3}{4}$ " SLAB BY OTHERS

DRAWER TRACKS: STANDARD
CABINET HEIGHT:32" HIGH

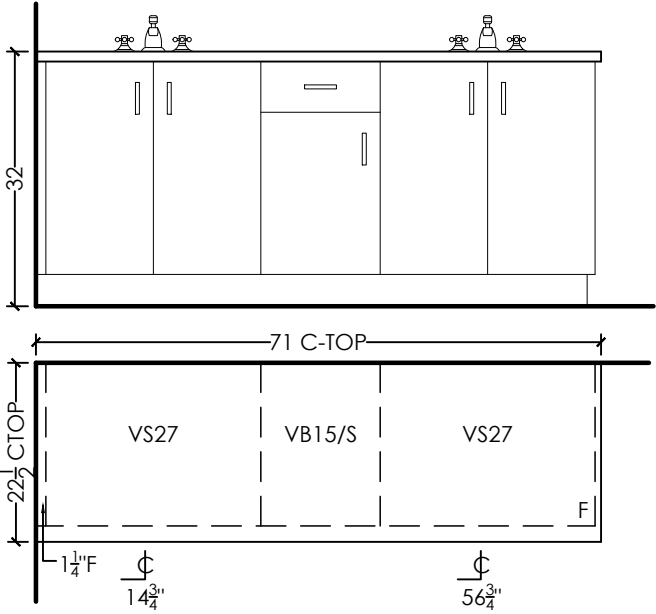

ENSUITE 4
INTERIOR: WHITE MELAMINE
DESIGN: SLAB MELAMINE
STAIN: W100
HDWE: 9396-1026-P
CTOP: $\frac{3}{4}$ " SLAB BY OTHERS

DRAWER TRACKS: STANDARD
CABINET HEIGHT:32" HIGH

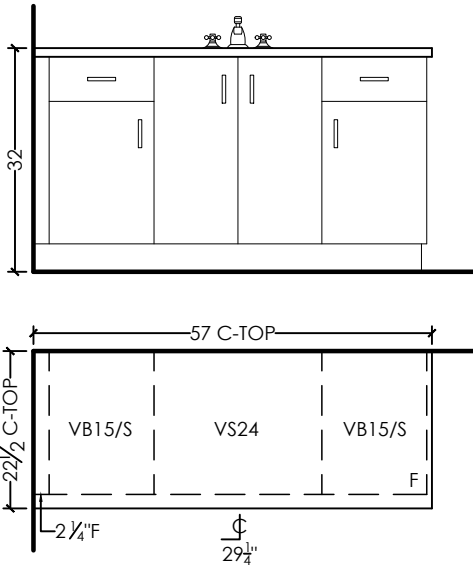

PRIMARY ENSUITE
INTERIOR: WHITE MELAMINE
DESIGN: SLAB MDF
STAIN: BLACK PAINT
HDWE: 9411-1055-P
CTOP: $\frac{3}{4}$ " SLAB BY OTHERS

DRAWER TRACKS: STANDARD
CABINET HEIGHT:32" HIGH

