

**EURO CHOICE
KITCHENS INC.**

2 Watson Rd. S.
Guelph, On. N1L 1E2
Phone: 519-821-3670
Fax: 519-821-3613

PAGE 1 OF 4

ORDER #

CUSTOMER:
ROLLINGWOODS (ESTATES) INC.
(GOLDPARK HOMES)
MODEL: 3103

SHIPPING DIRECTIONS:
PV4 - 8-3
128 SOUTHSEA CRESCENT, VAUGHAN

DATE ORDERED:

DATE REQUIRED:

KITCHEN
DESIGN: SLAB MDF
STAIN: BM. 2124-10 WROUGHT IRON

ISLAND & HOOD

DESIGN: SLAB WALNUT
STAIN: GREYSTONE

HDWE: 9411-1055-P
CTOP: $\frac{3}{4}$ " SLAB BY OTHERS


CROWN: 6"H SHAKER W/CLEAT (16"H TOTAL)
-14" FROM BACK OF CROWN TO WALL-
DRAWER TRACKS: QUADRO ON MELAMINE
SOFT CLOSE DOORS
CEILING HEIGHT: 120" -108" TO DROP @ SIDES
(SEE ELEV)
CABINET HEIGHT: 48" UPPERS-HANG @104"
-TO CEILING W/CROWN-
-NOTCH CROWN AROUND DROP-
HOOD: TO CEILING W/ $\frac{3}{4}$ " SCRIBE

THIS IS AN ARTIST'S RENDITION. THE
DRAWINGS ARE FOR PRESENTATION
PURPOSES ONLY, MAY NOT BE EXACTLY AS
SHOWN.

DRAWN DATE: APR 9/25, APR 1/25, FEB 14/25

DESIGNER: CLARA

SALES REP:TOM

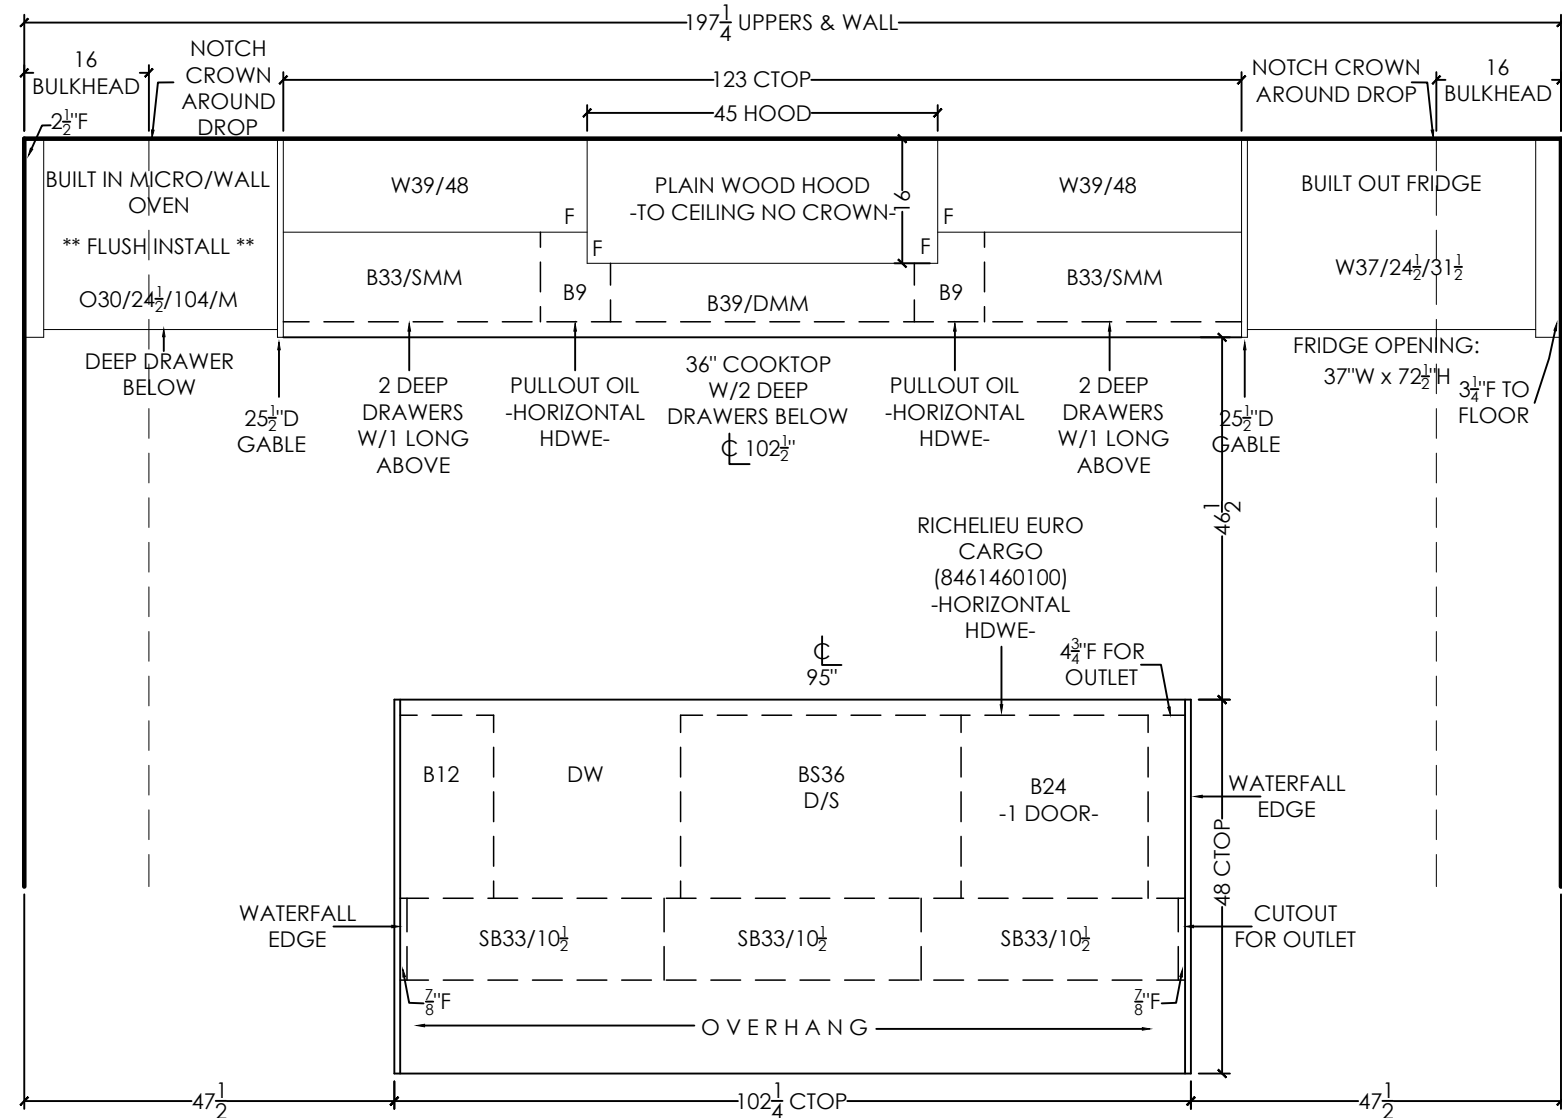

FLUSH RETURN FILLERS

SEND TOUCH-UP KIT

EURO CHOICE
KITCHENS INC.

2 Watson Rd. S.
Guelph, On. N1L 1E2
Phone: 519-821-3670
Fax: 519-821-3613

PAGE 2 OF 4

ORDER #

CUSTOMER:
ROLLINGWOODS (ESTATES) INC.
(GOLDPARK HOMES)
MODEL: 3103

SHIPPING DIRECTIONS:
PV4 - 8-3
128 SOUTHSEA CRESCENT, VAUGHAN

DATE ORDERED:


DATE REQUIRED:

THIS IS AN ARTIST'S RENDITION. THE
DRAWINGS ARE FOR PRESENTATION
PURPOSES ONLY, MAY NOT BE EXACTLY AS
SHOWN.

DRAWN DATE: FEB 14/25

DESIGNER: CLARA

SALES REP:TOM

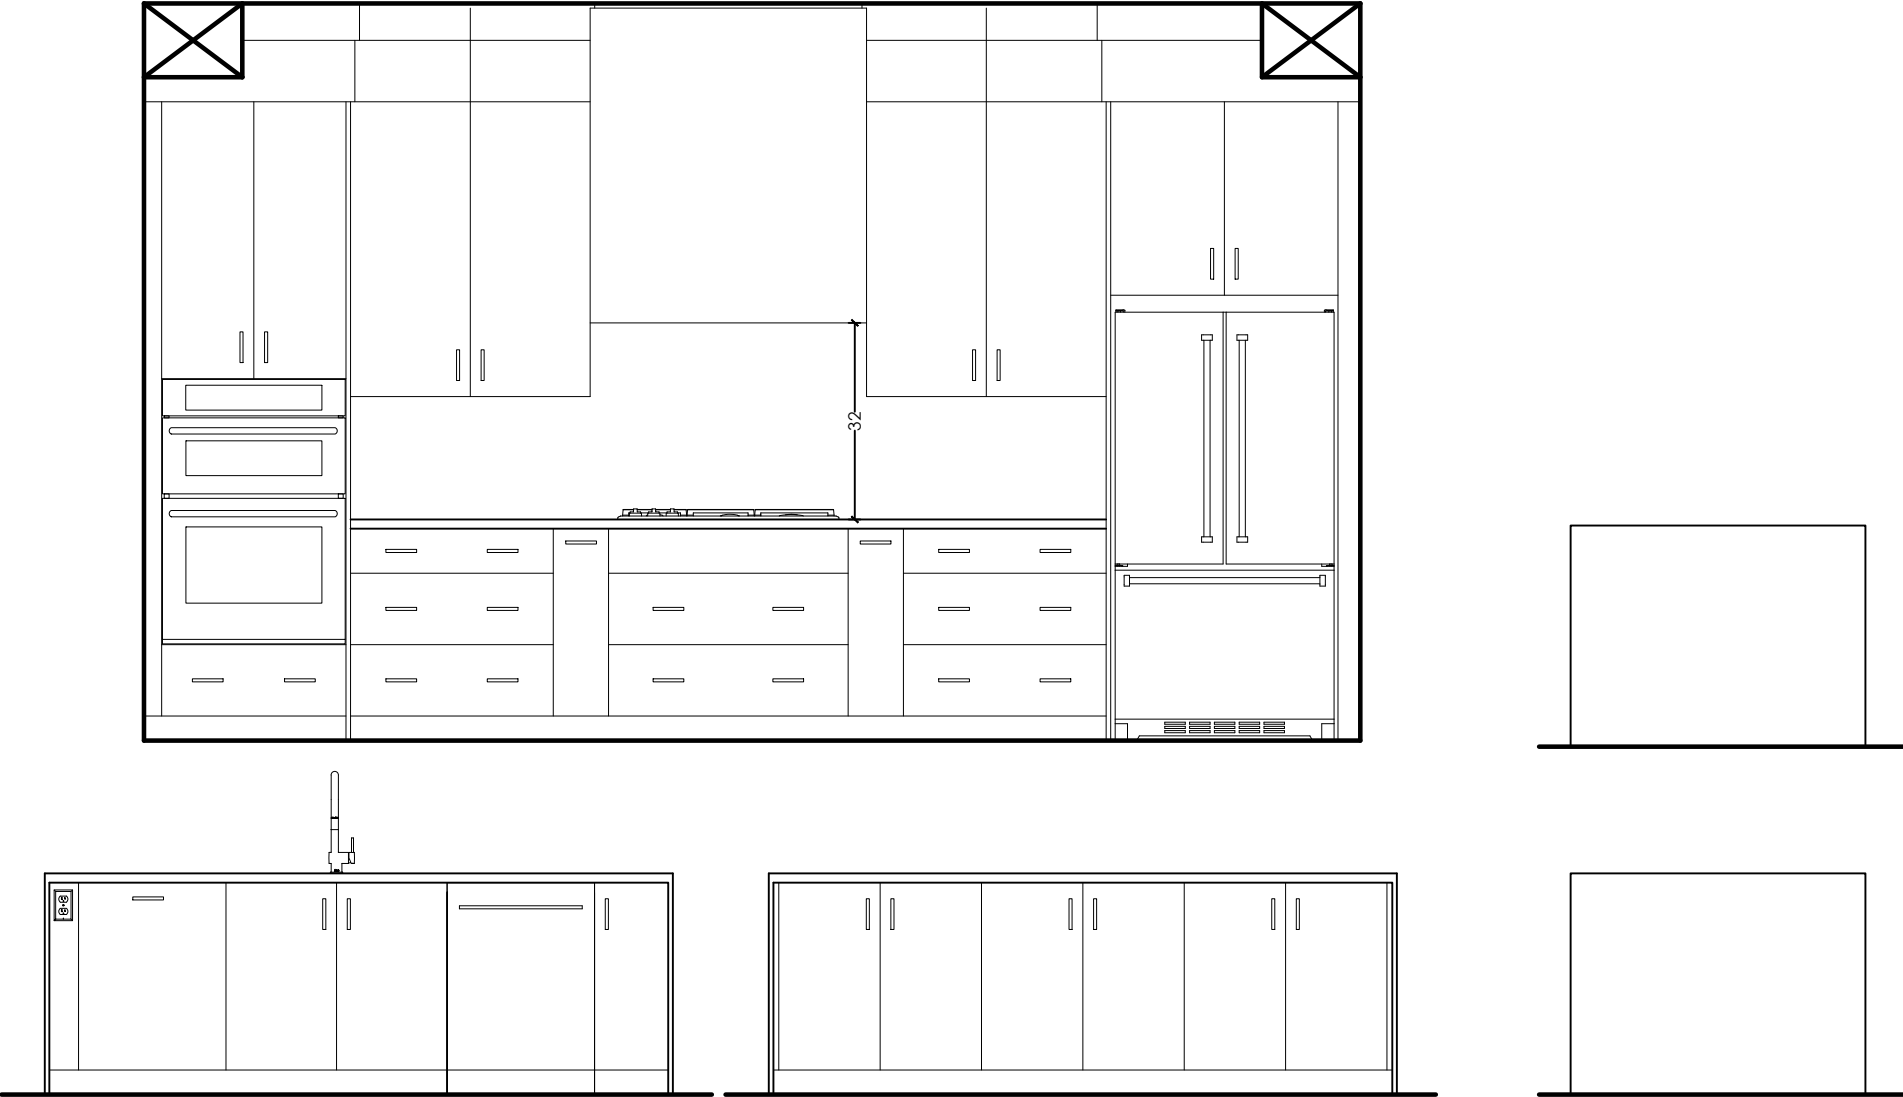

EURO CHOICE
KITCHENS INC.

2 Watson Rd. S.
Guelph, On. N1L 1E2
Phone: 519-821-3670
Fax: 519-821-3613

PAGE 3 OF 4

ORDER #

CUSTOMER:
ROLLINGWOODS (ESTATES) INC.
(GOLDPARK HOMES)
MODEL: 3103

SHIPPING DIRECTIONS:

PV4 - 8-3
128 SOUTHSEA CRESCENT, VAUGHAN

DATE ORDERED:

DATE REQUIRED:

FLUSH RETURN
FILLERS


SEND TOUCH-UP
KIT

THIS IS AN ARTIST'S RENDITION. THE
DRAWINGS ARE FOR PRESENTATION
PURPOSES ONLY, MAY NOT BE EXACTLY AS
SHOWN.

DRAWN DATE: FEB 14/25


DESIGNER: CLARA

SALES REP:TOM

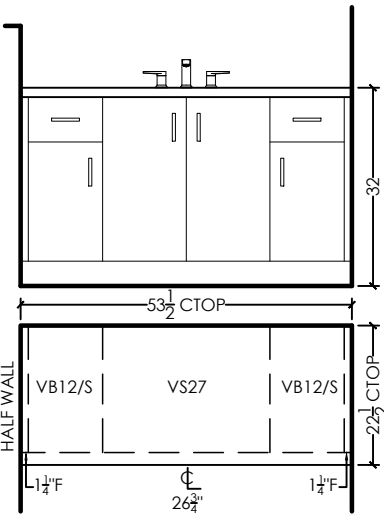


BASEMENT BATH
DESIGN: SLAB MAPLE
STAIN: GREYSTONE
HDWE: 1696.BSN
CTOP: 3/4" SLAB BY OTHERS

DRAWER TRACKS: STANDARD
CABINET HEIGHT: 32" HIGH

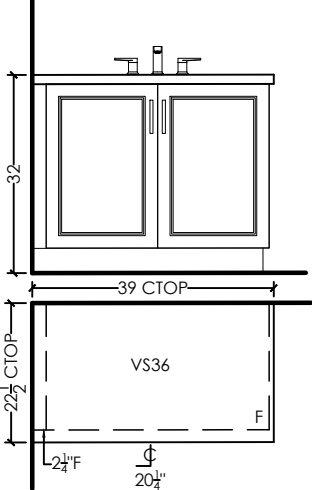


POWDER ROOM
DESIGN: REGENCY SOFT EDGE MAPLE
STAIN: GREYSTONE
HDWE: 1696.BSN
CTOP: 3/4" SLAB BY OTHERS

CABINET HEIGHT: 32" HIGH

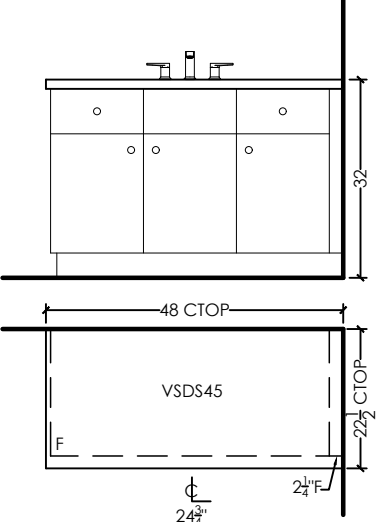


SHARED
DESIGN: SLAB MAPLE
STAIN: SWEDISH WALNUT
HDWE: B077459-CBZ
CTOP: 3/4" SLAB BY OTHERS

DRAWER TRACKS: STANDARD
CABINET HEIGHT: 32" HIGH

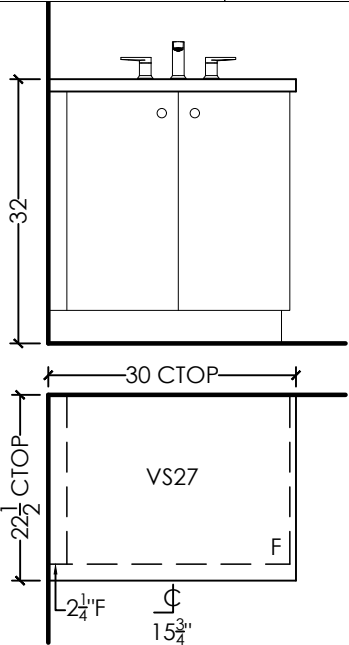

ENSUITE 4
DESIGN: SLAB MDF
STAIN: BM. OC-28 COLLINGWOOD
HDWE: 9375-1BPN-P
CTOP: 3/4" SLAB BY OTHERS

CABINET HEIGHT: 32" HIGH

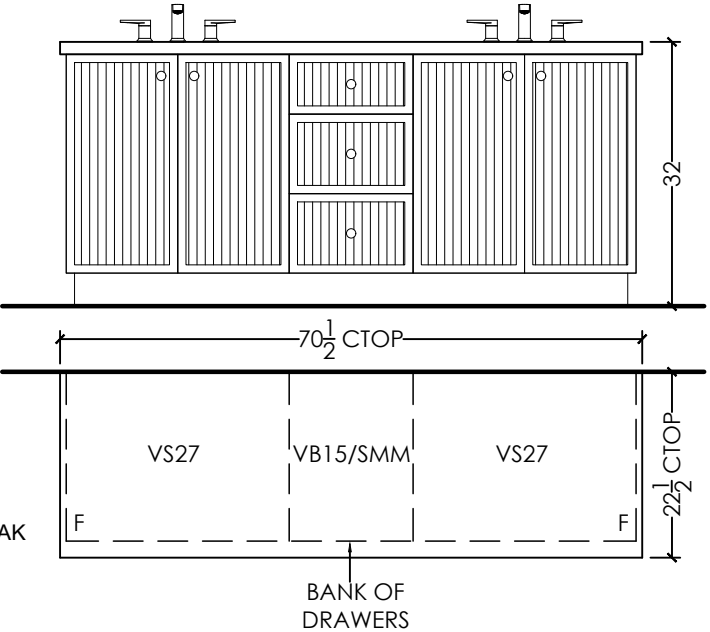

ENSUITE
DESIGN: 3/4" FINA REEDED WHITE OAK
STAIN: BOARDWALK
HDWE: 9375-1BPN-P
CTOP: 3/4" SLAB BY OTHERS

DRAWER TRACKS: STANDARD
CABINET HEIGHT: 32" HIGH

EURO CHOICE
KITCHENS INC.

2 Watson Rd. S.
Guelph, On. N1L 1E2
Phone: 519-821-3670
Fax: 519-821-3613

PAGE 4 OF 4

ORDER #

CUSTOMER:
ROLLINGWOODS (ESTATES) INC.
(GOLDPARK HOMES)
MODEL: 3103

SHIPPING DIRECTIONS:
PV4 - 8-3
128 SOUTHSEA CRESCENT, VAUGHAN

DATE ORDERED:

DATE REQUIRED:

LAUNDRY ROOM
DESIGN: REGENCY SOFT EDGE MAPLE
STAIN: GREYSTONE
HDWE: BP53011-G10
CTOP: 9525-34 WHITE SHALESTONE SCOVATO
EDGE: REGENCY BKSP: NO


CEILING HEIGHT: 108"
CABINET HEIGHT: 36" HIGH

THIS IS AN ARTIST'S RENDITION. THE
DRAWINGS ARE FOR PRESENTATION
PURPOSES ONLY, MAY NOT BE EXACTLY AS
SHOWN.

DRAWN DATE: FEB 14/25

DESIGNER: CLARA

SALES REP:TOM

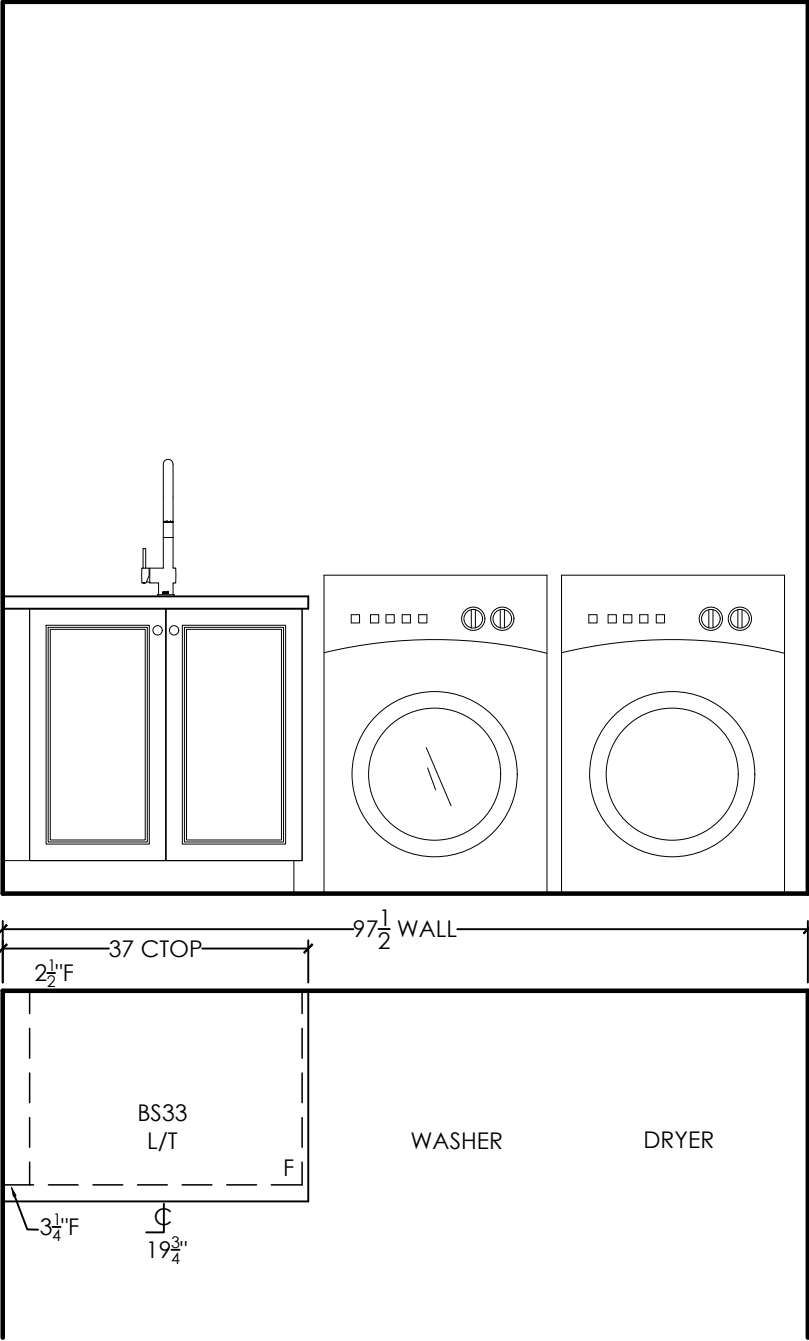

FLUSH RETURN FILLERS

SEND TOUCH-UP KIT