

**EURO CHOICE
KITCHENS INC.**

2 Watson Rd. S.
Guelph, On. N1L 1E2
Phone: 519-821-3670
Fax: 519-821-3613

PAGE 1 OF 5

ORDER #

CUSTOMER:

**ROLLINGWOODS (ESTATES) INC.
(GOLDPARK HOMES)**

MODEL: 3103

SHIPPING DIRECTIONS:

PV4 - 10-2

26 HEMPILL ROAD, VAUGHAN

DATE ORDERED:

DATE REQUIRED:**KITCHEN UPPERS, PANTRY/OVEN & FRIDGE**

DESIGN: ROMANO WHITE OAK

STAIN: BOARDWALK

BASES & ISLAND

DESIGN: ROMANO MDF

STAIN: BM. HC-172 REVERE PEWTER

HDWE: 9899-1MDB-P

APPLIANCES (SUPPLY ONLY): 9912-1MDB-P

CTOP: 3/4" SLAB BUILD-UP TO 2"

CROWN: 6"H SHAKER W/CLEAT (16"H TOTAL)

-14" FROM BACK OF CROWN TO WALL-

LIGHT VALANCE: SHAKER

DRAWER TRACKS: QUADRO ON MELAMINE

SOFT CLOSE DOORS

CEILING HEIGHT: 120" - 108" TO DROP@ SIDES

-SEE ELEV-

CABINET HEIGHT: 48" UPPERS-HANG @104"

-TO CEILING W/CROWN-


-NOTCH CROWN AROUND DROP-

THIS IS AN ARTIST'S RENDITION. THE
DRAWINGS ARE FOR PRESENTATION
PURPOSES ONLY, MAY NOT BE EXACTLY AS
SHOWN.

DRAWN DATE:MAY 21/25, MAY 15/25

DESIGNER: CLARA

SALES REP:TOM

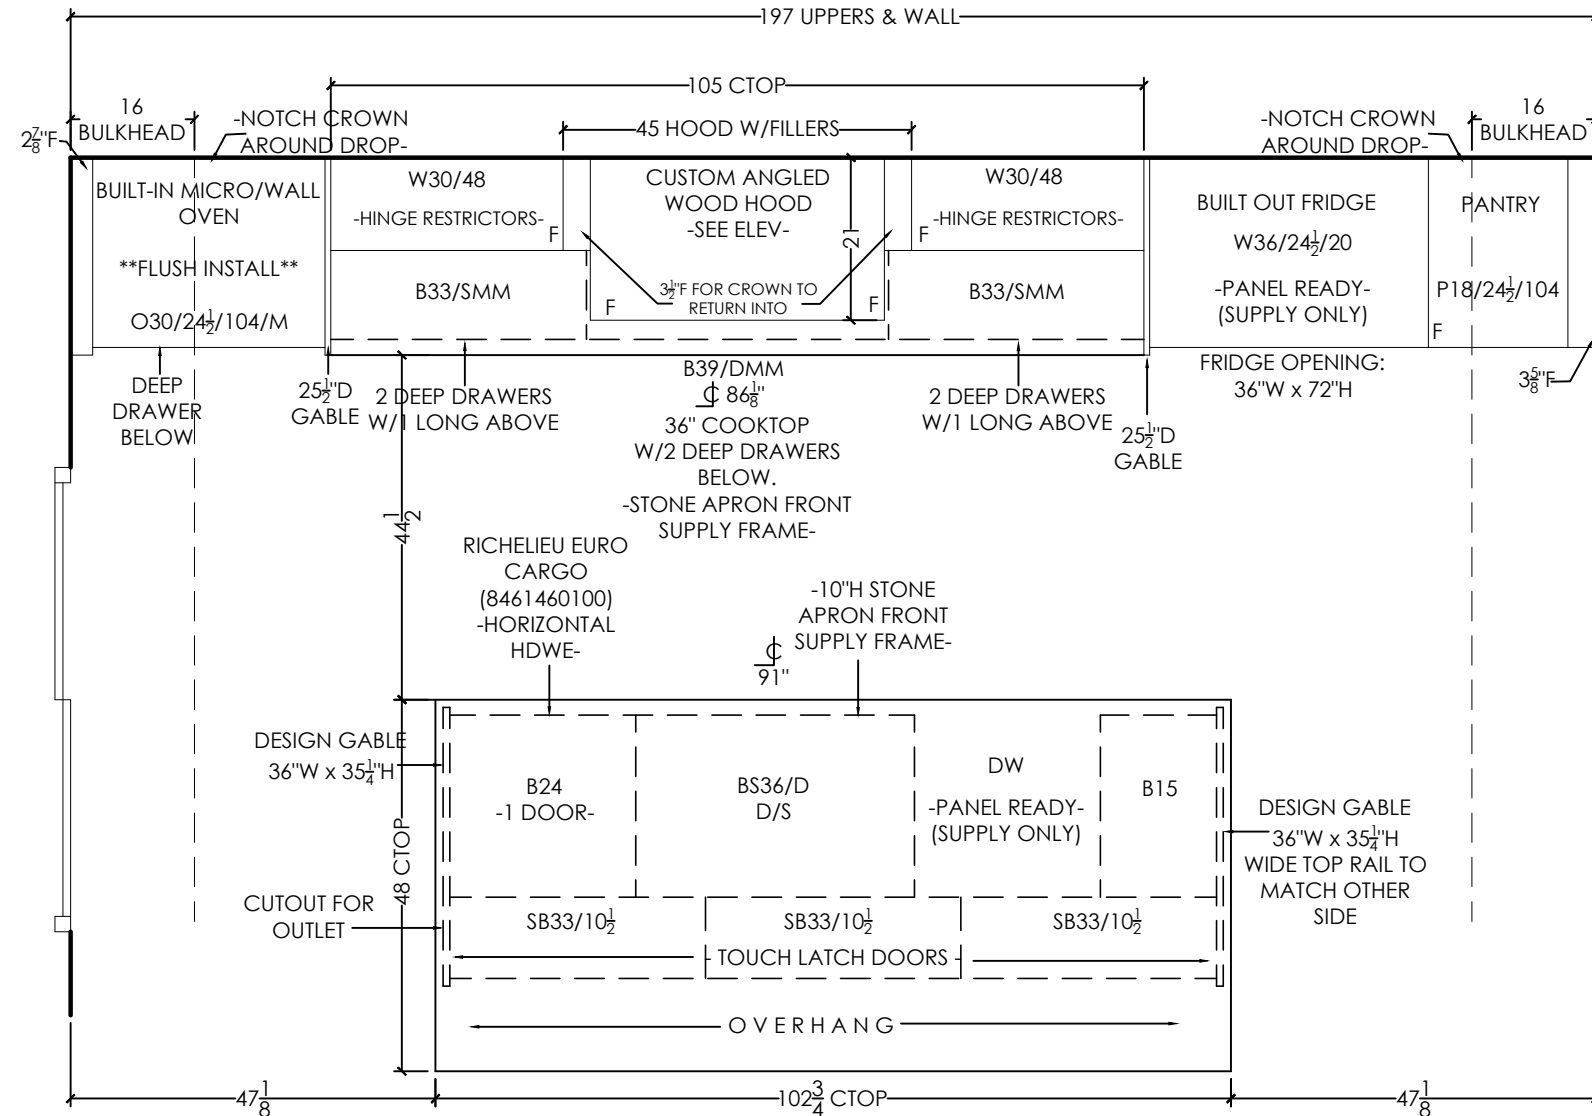

**KITCHEN TO HAVE FULL HEIGHT
BACKSPLASH. LEAVE LIGHT VALACNE OFF.**

FLUSH RETURN FILLERS

SEND TOUCH-UP KIT

EURO CHOICE
KITCHENS INC.

2 Watson Rd. S.
Guelph, On. N1L 1E2
Phone: 519-821-3670
Fax: 519-821-3613

PAGE 2 OF 5

ORDER #

CUSTOMER:
ROLLINGWOODS (ESTATES) INC.
(GOLDPARK HOMES)
MODEL: 3103

SHIPPING DIRECTIONS:

PV4 - 10-2
26 HEMPHILL ROAD, VAUGHAN

DATE ORDERED:


DATE REQUIRED:

THIS IS AN ARTIST'S RENDITION. THE
DRAWINGS ARE FOR PRESENTATION
PURPOSES ONLY, MAY NOT BE EXACTLY AS
SHOWN.

DRAWN DATE: MAY 15/25

DESIGNER: CLARA

SALES REP:TOM

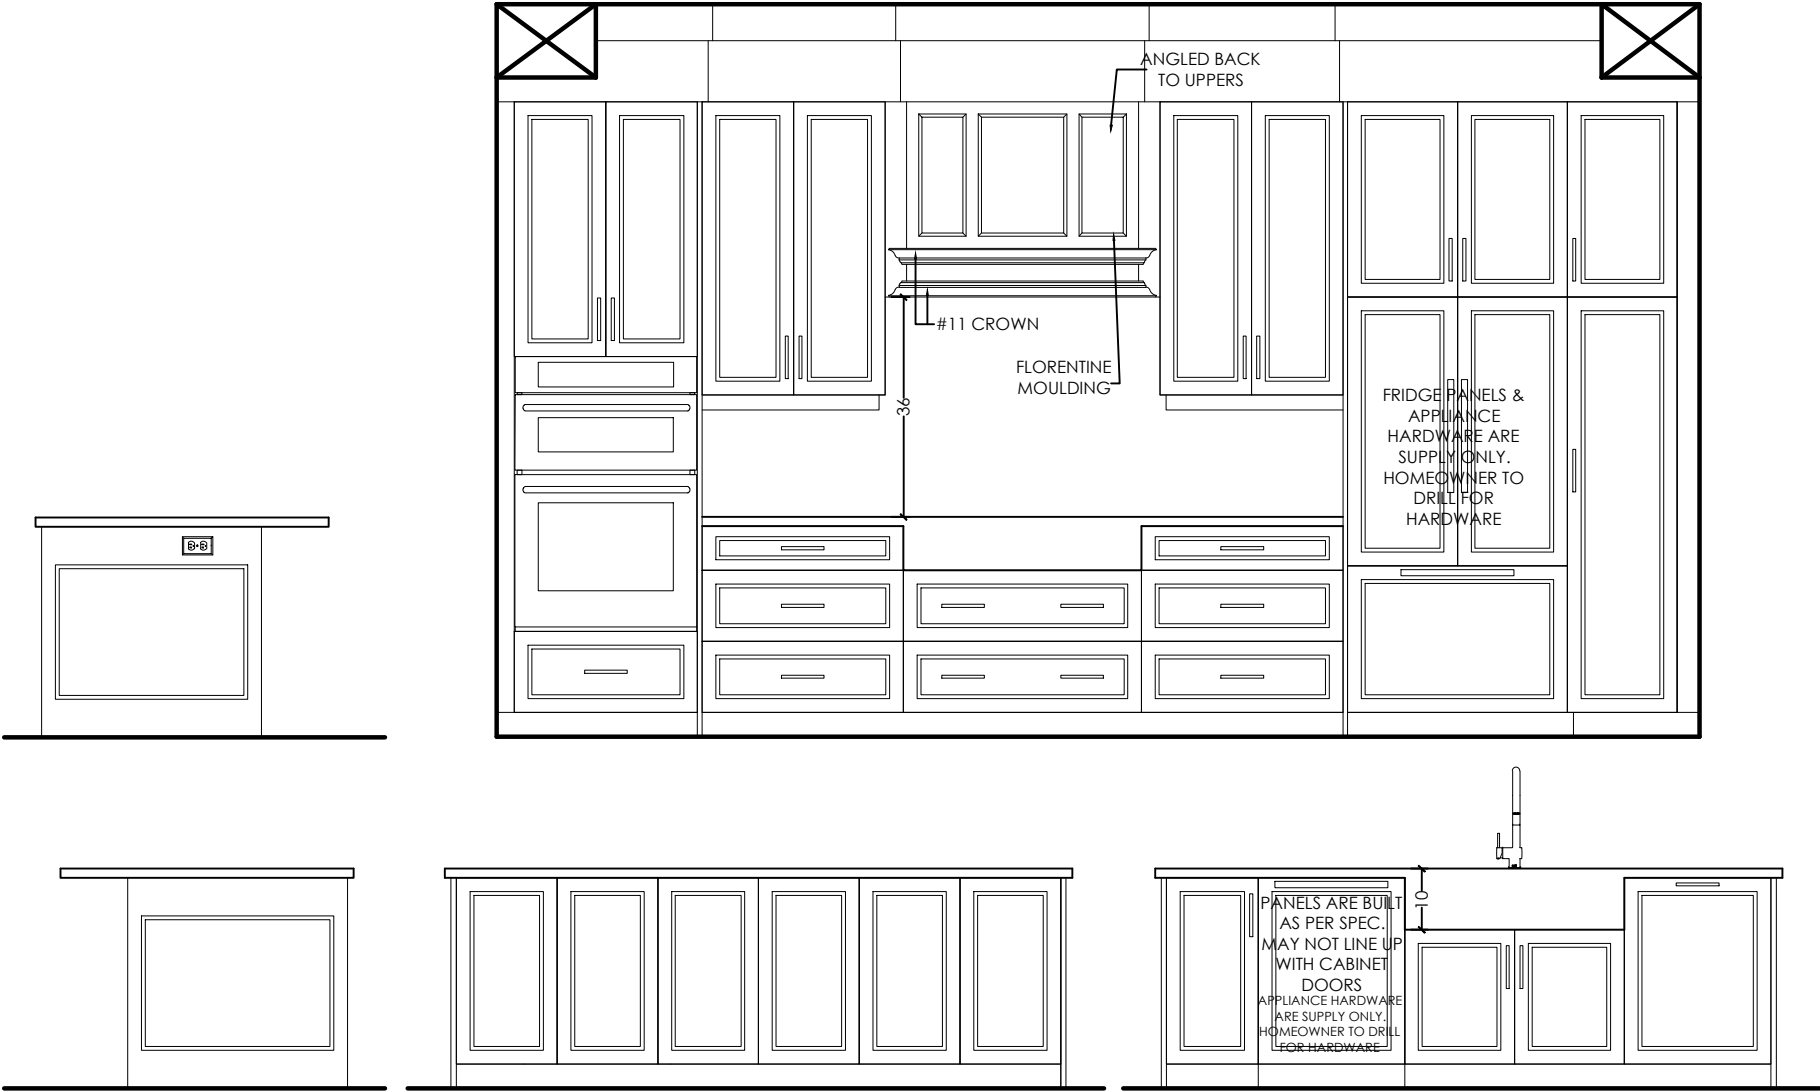

EURO CHOICE
KITCHENS INC.

2 Watson Rd. S.
Guelph, On. N1L 1E2
Phone: 519-821-3670
Fax: 519-821-3613

PAGE 3 OF 5

ORDER #

CUSTOMER:
ROLLINGWOODS (ESTATES) INC.
(GOLDPARK HOMES)
MODEL: 3103

SHIPPING DIRECTIONS:

PV4 - 10-2
26 HEMPILL ROAD, VAUGHAN

DATE ORDERED:

DATE REQUIRED:

FLUSH RETURN
FILLERS


SEND TOUCH-UP
KIT

THIS IS AN ARTIST'S RENDITION. THE
DRAWINGS ARE FOR PRESENTATION
PURPOSES ONLY, MAY NOT BE EXACTLY AS
SHOWN.

DRAWN DATE: MAY 15/25


DESIGNER: CLARA

SALES REP:TOM

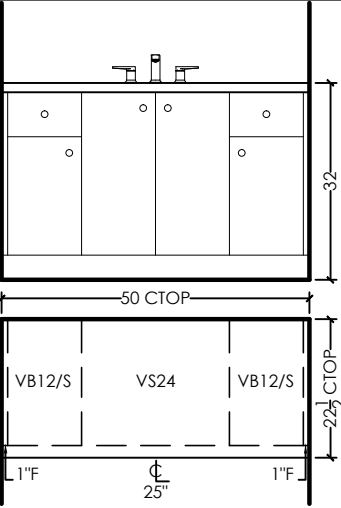

BASEMENT BATH
DESIGN: SLAB MELAMINE
STAIN: RU-03 ROVERE CHIOSTRO
HDWE: 9431-1055-P
CTOP: 3/4" SLAB BY OTHERS


DRAWER TRACKS: STANDARD
CABINET HEIGHT: 32" HIGH

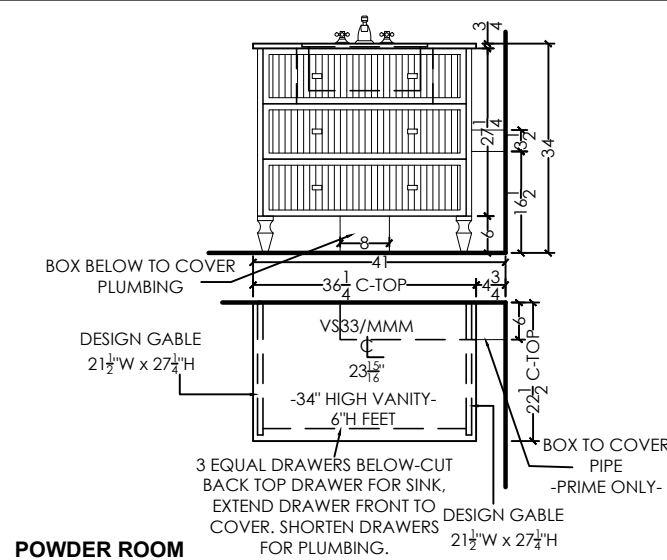

POWDER ROOM
DESIGN: 3/4" FINA WHITE OAK-REEDED
STAIN: BOARDWALK
HDWE: 1240-1MDB-P
CTOP: 3/4" SLAB


DRAWER TRACKS: STANDARD
CABINET HEIGHT: 34" HIGH-NO KICK ON BUN IT3

VANITY TO BE ON BUN-IT3
-NO KICK-

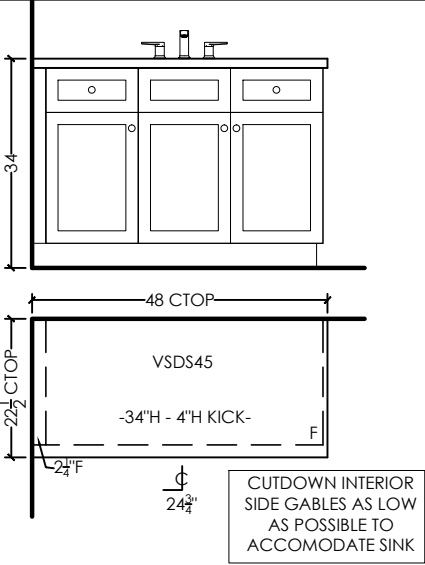


SHARED
DESIGN: SHAKER MDF
STAIN: SW. 7048 URBANE BRONZE
HDWE: 9431-1055-P
CTOP: 3/4" SLAB BY OTHERS

CABINET HEIGHT: 34" HIGH-4"H KICK

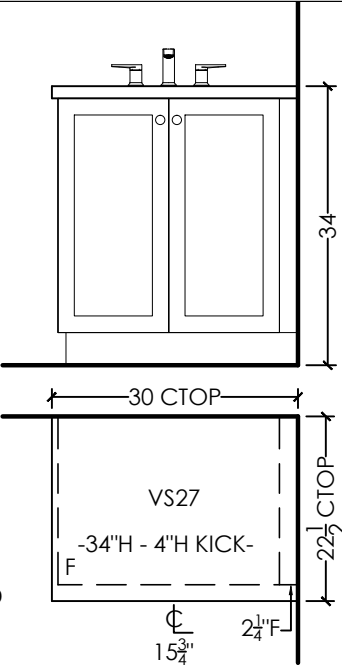

ENSUITE 4
DESIGN: SHAKER MDF
STAIN: BM, OC-28 COLINGWOOD
HDWE: 9431-1055-P
CTOP: 3/4" SLAB

CABINET HEIGHT: 34" HIGH - 4"H KICK

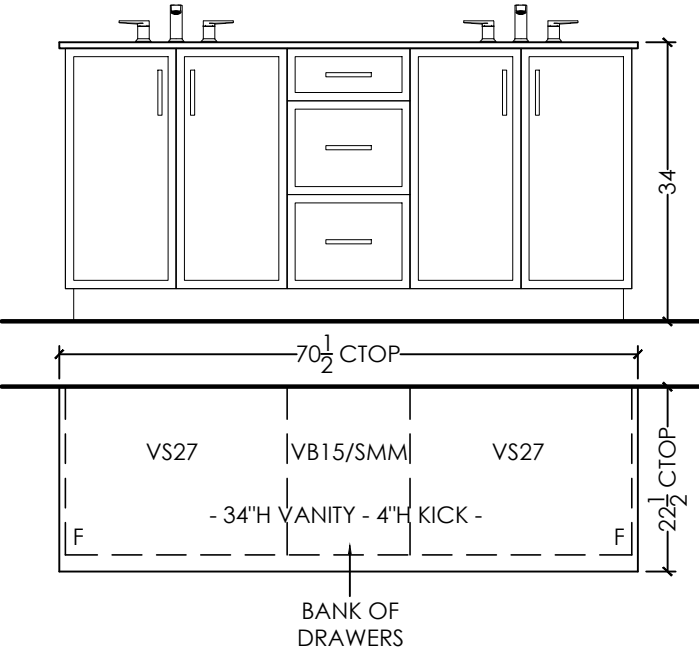

ENSUITE
DESIGN: 3/4" FINA MDF
STAIN: BM. HC-175 BRIARWOOD
HDWE: 9898-1MDB-P
CTOP: 3/4" SLAB

DRAWER TRACKS: STANDARD
CABINET HEIGHT: 34" HIGH -4"H KICK

EURO CHOICE
KITCHENS INC.

2 Watson Rd. S.
Guelph, On. N1L 1E2
Phone: 519-821-3670
Fax: 519-821-3613

PAGE 4 OF 5

ORDER #

CUSTOMER:
ROLLINGWOODS (ESTATES) INC.
(GOLDPARK HOMES)
MODEL: 3103

SHIPPING DIRECTIONS:

PV4 - 10-2
26 HEMPHILL ROAD, VAUGHAN

DATE ORDERED:

DATE REQUIRED:

LAUNDRY ROOM
DESIGN: SLAB MELAMINE
STAIN: RU-05 LARICE BIANCO
HDWE: 9431-1055-P
CTOP: ¾" SLAB BY OTHERS


CEILING HEIGHT: 108"
CABINET HEIGHT: 44½" UPPERS-HANG @100½"
-OPEN TO CEILING-

THIS IS AN ARTIST'S RENDITION. THE
DRAWINGS ARE FOR PRESENTATION
PURPOSES ONLY, MAY NOT BE EXACTLY AS
SHOWN.

DRAWN DATE: MAY 15/25

DESIGNER: CLARA


SALES REP:TOM

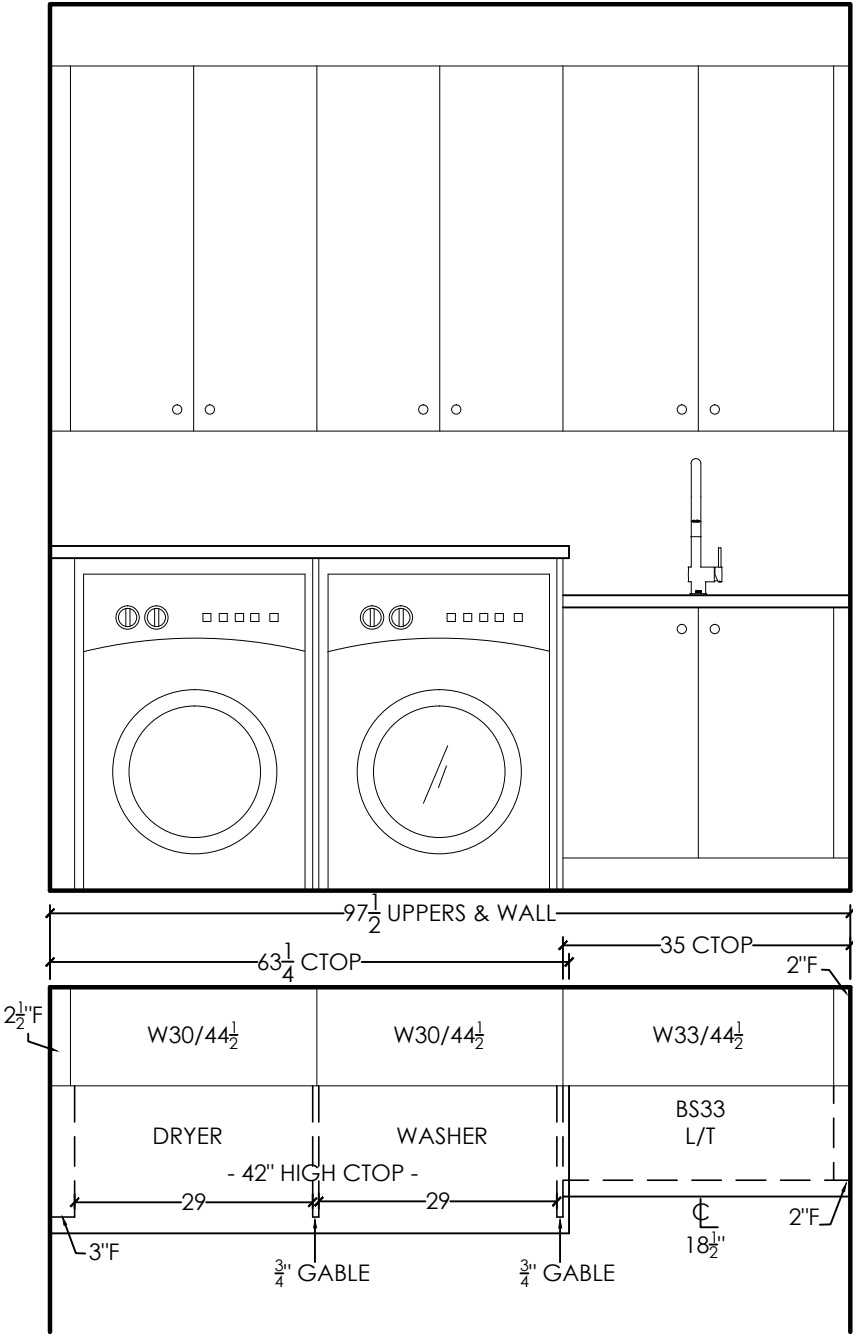

FLUSH RETURN FILLERS

FOYER
DESIGN: ¾" FINA WHITEOAK
DRAWERS: ¾" FINE WHITE OAK
REEDED
STAIN: BOARDWALK
HDWE: **DOORS:** 1264-1MDB-P
DRAWERS: 1240-1MDB-P

CROWN: 7"H SHAKER W/FTP-307 DROP
(13"H TOTAL) & 1½" SQUARE CAP
@TOP
DRAWER TRACKS: STANDARD
CEILING HEIGHT: 127¼" - NICHE
OPENING 97½"
CABINET HEIGHT: HANG @95"
-CROWN TO CAP OPENING-OPEN
ABOVE-

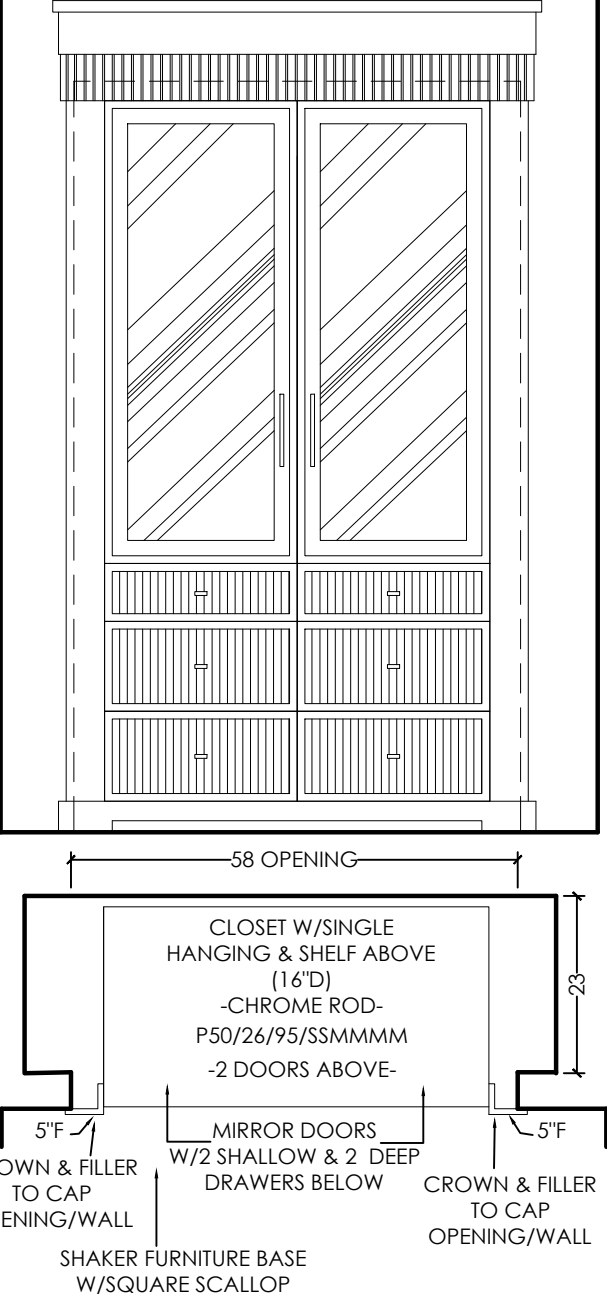

**EURO CHOICE
KITCHENS INC.**

2 Watson Rd. S.
Guelph, On. N1L 1E2
Phone: 519-821-3670
Fax: 519-821-3613

PAGE 5 OF 5

ORDER #

CUSTOMER:
**ROLLINGWOODS (ESTATES) INC.
(GOLDPARK HOMES)**
MODEL: 3103

SHIPPING DIRECTIONS:

PV4 - 10-2
26 HEMPHILL ROAD, VAUGHAN

DATE ORDERED:

DATE REQUIRED:

GREAT ROOM
DESIGN: ROMANO MDF
STAIN: BM. HC-172 REVERE PEWTER
HDWE: 1240-1MDB-P
CTOP: 1½" THICK WOOD TOP


CABINET HEIGHT: 34" HIGH

THIS IS AN ARTIST'S RENDITION. THE
DRAWINGS ARE FOR PRESENTATION
PURPOSES ONLY, MAY NOT BE EXACTLY AS
SHOWN.

DRAWN DATE: MAY 15/25

DESIGNER: CLARA

SALES REP:TOM

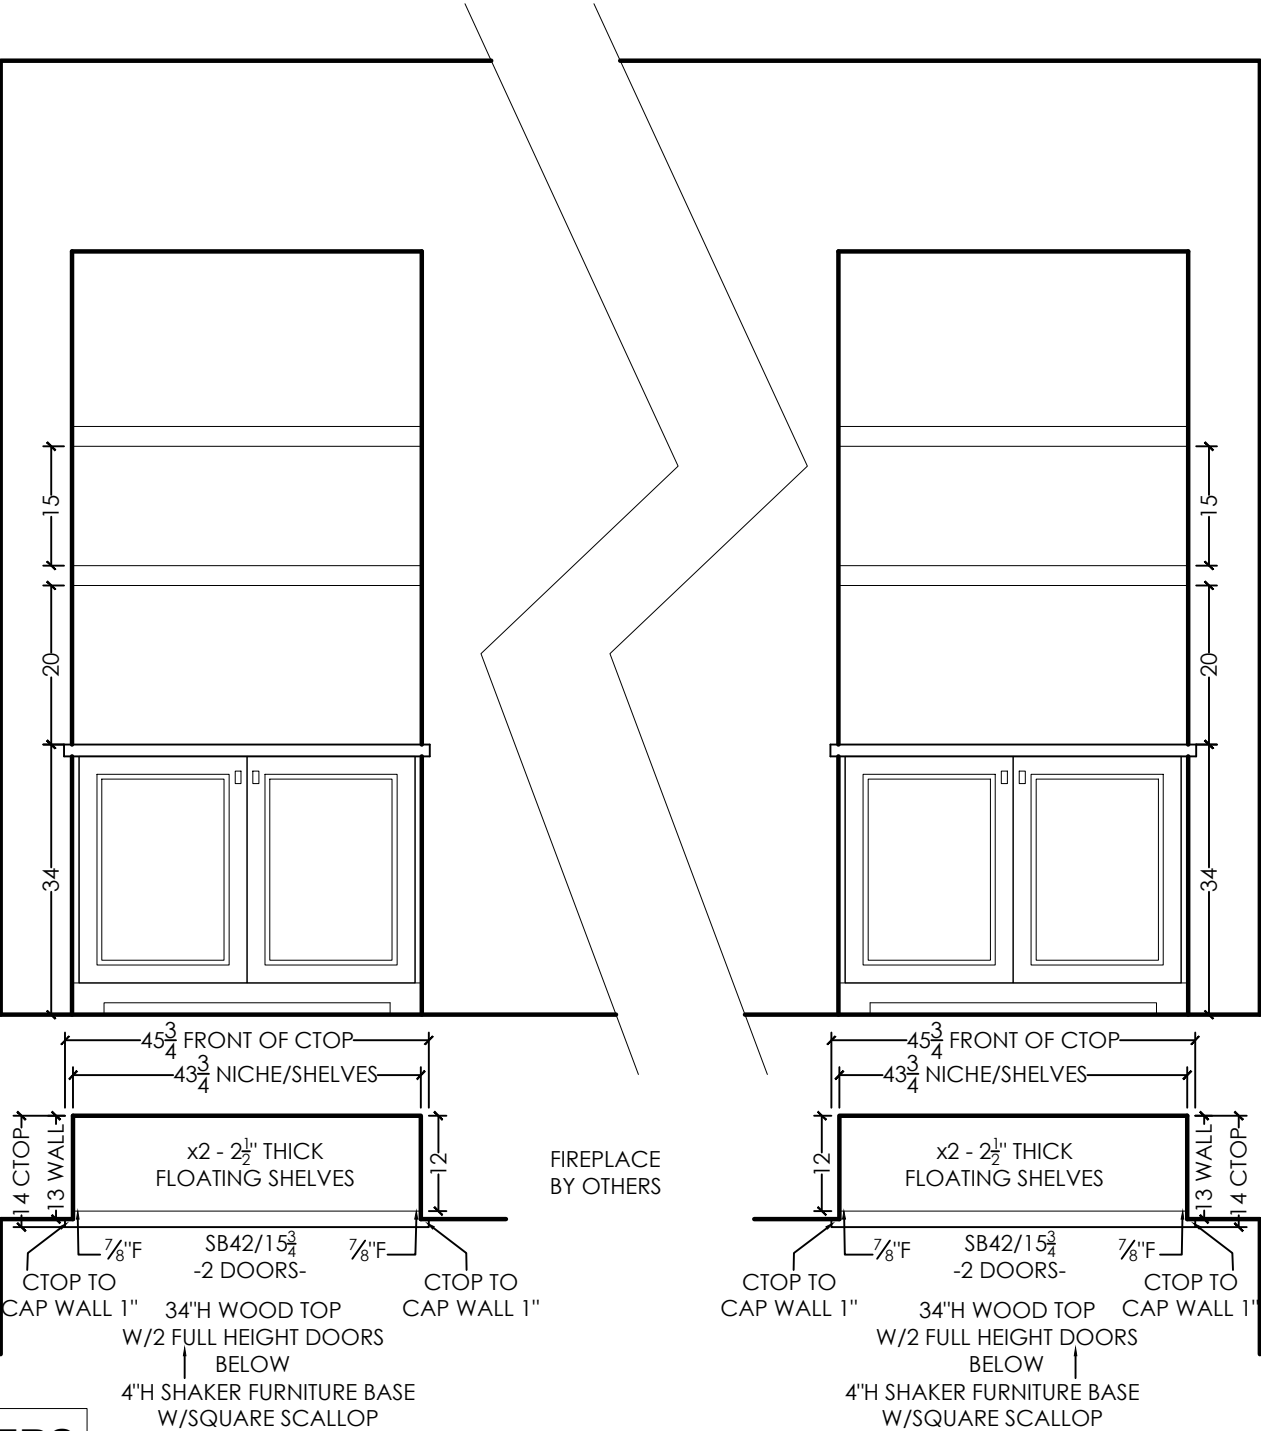

FLUSH RETURN FILLERS