

**EURO CHOICE
KITCHENS INC.**

2 Watson Rd. S.
Guelph, On. N1L 1E2
Phone: 519-821-3670
Fax: 519-821-3613

PAGE 1 OF 4

ORDER #

CUSTOMER:
GOLD PARK HOMES
MODEL: THE BROOKSIDE

SHIPPING DIRECTIONS:

PV2-19
212 SILVER CREEK DRIVE,
VAUGHAN, ONTARIO

DATE ORDERED:

DATE REQUIRED:

KITCHEN PERIMETER

INTERIOR: WHITE MELAMINE
DESIGN: SHAKER MDF
STAIN: DECORATORS WHITE

ISLAND

DESIGN: SHAKER MDF
STAIN: BM. 2124-10 WROUGHT IRON

HDWE: 1254-1BPN-P

CTOP: $\frac{3}{4}$ " SLAB W/ $\frac{3}{4}$ " BUILD-UP TO $1\frac{1}{2}$ "


CROWN: #11 LARGE W/WOOD DROP
LIGHT VALANCE: SHAKER
DRAWER TRACKS: QUADRO ON MELAMINE
SOFT CLOSE DOORS
CEILING HEIGHT: 108" TO DROP
CABINET HEIGHT: 44¹/₂" UPPERS-HANG @100"
TO DROP W/CROWN

THIS IS AN ARTIST'S RENDITION. THE
DRAWINGS ARE FOR PRESENTATION
PURPOSES ONLY, MAY NOT BE EXACTLY AS
SHOWN.

DRAWN DATE: MAY 26/25

DESIGNER: CLARA

SALES REP: TOM

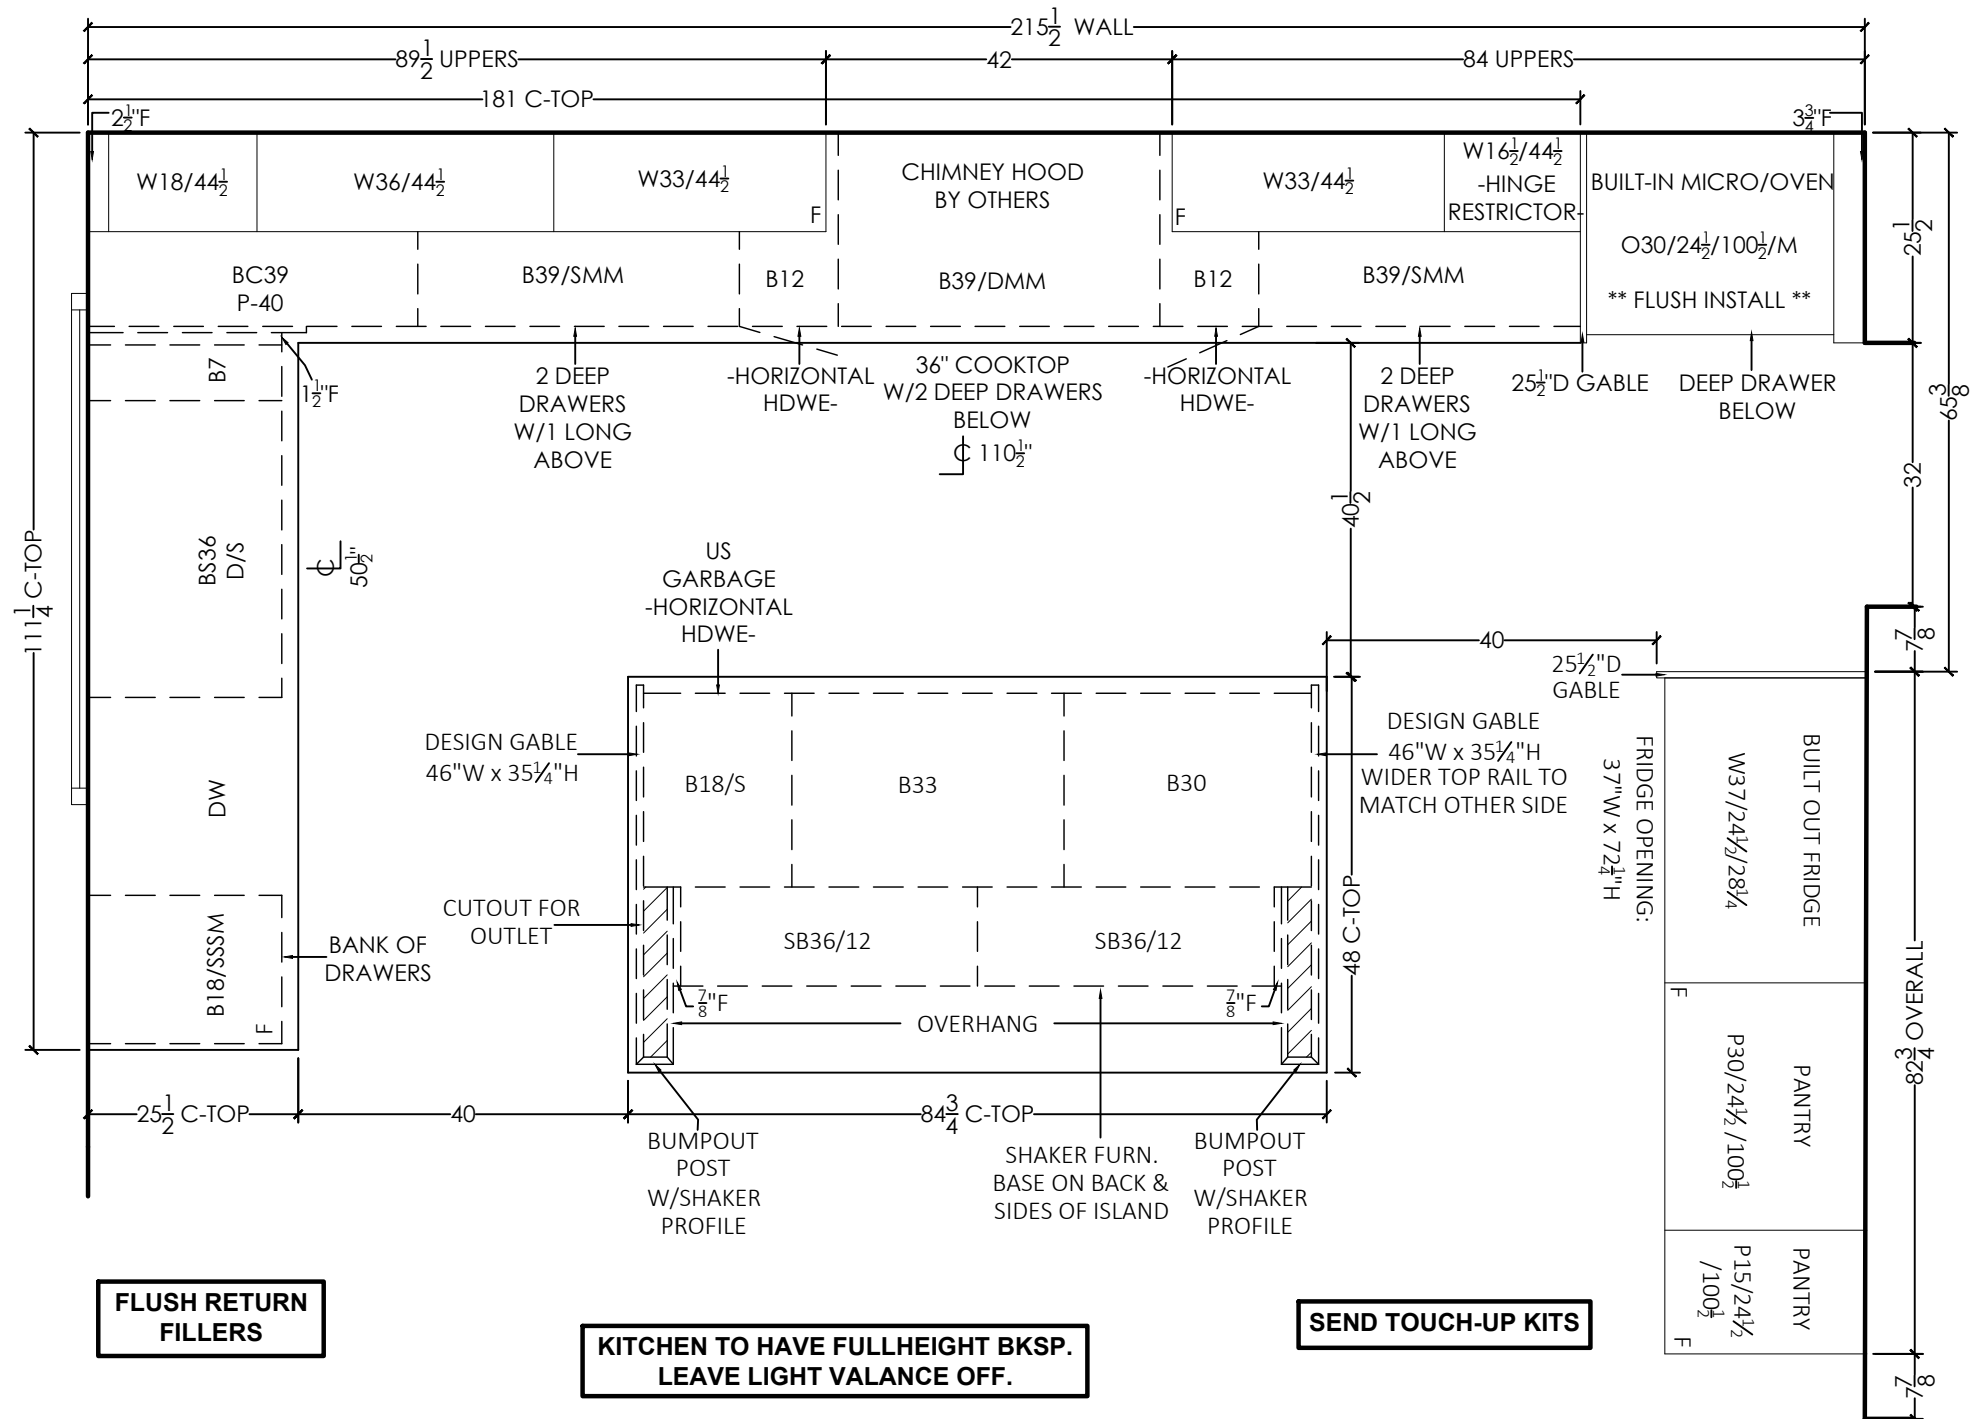

EURO CHOICE
KITCHENS INC.

2 Watson Rd. S.
Guelph, On. N1L 1E2
Phone: 519-821-3670
Fax: 519-821-3613

PAGE 2 OF 4

ORDER #

CUSTOMER:
GOLD PARK HOMES
MODEL: THE BROOKSIDE

SHIPPING DIRECTIONS:
PV2-19
212 SILVER CREEK DRIVE,
VAUGHAN, ONTARIO

DATE ORDERED:








DATE REQUIRED:

THIS IS AN ARTIST'S RENDITION. THE
DRAWINGS ARE FOR PRESENTATION
PURPOSES ONLY, MAY NOT BE EXACTLY AS
SHOWN.

DRAWN DATE: MAY 26/25

DESIGNER: CLARA

SALES REP: TOM

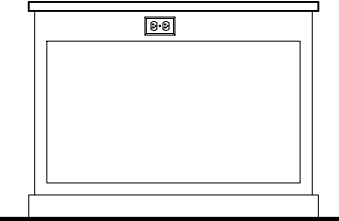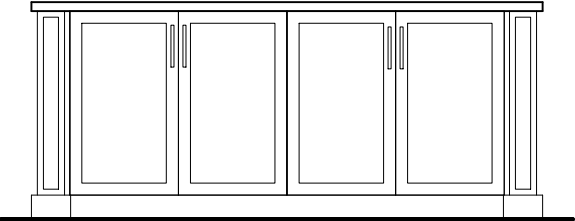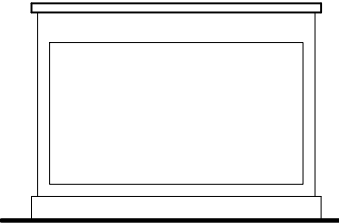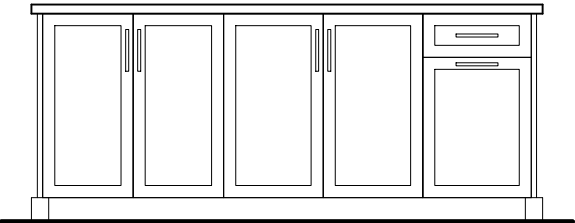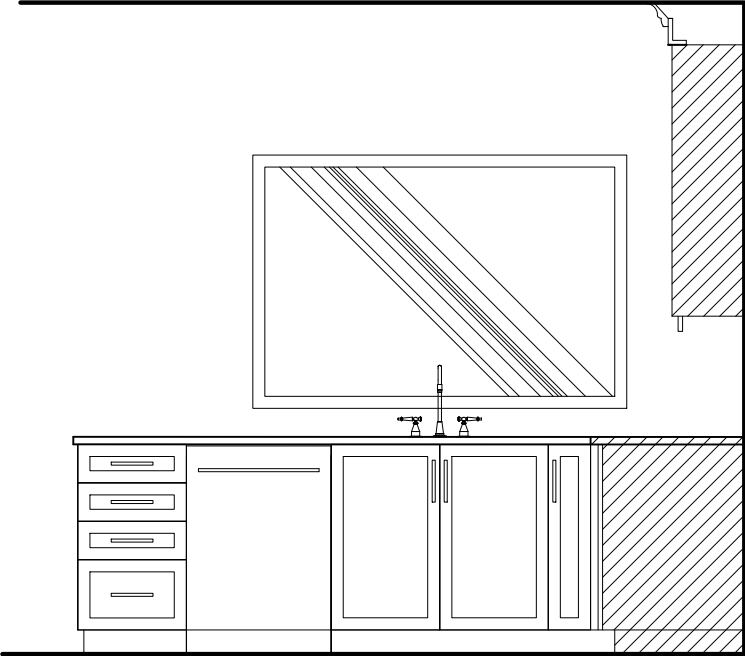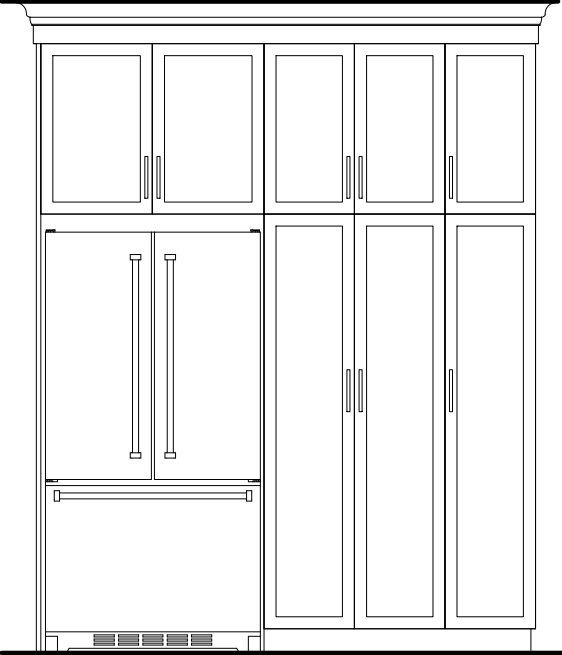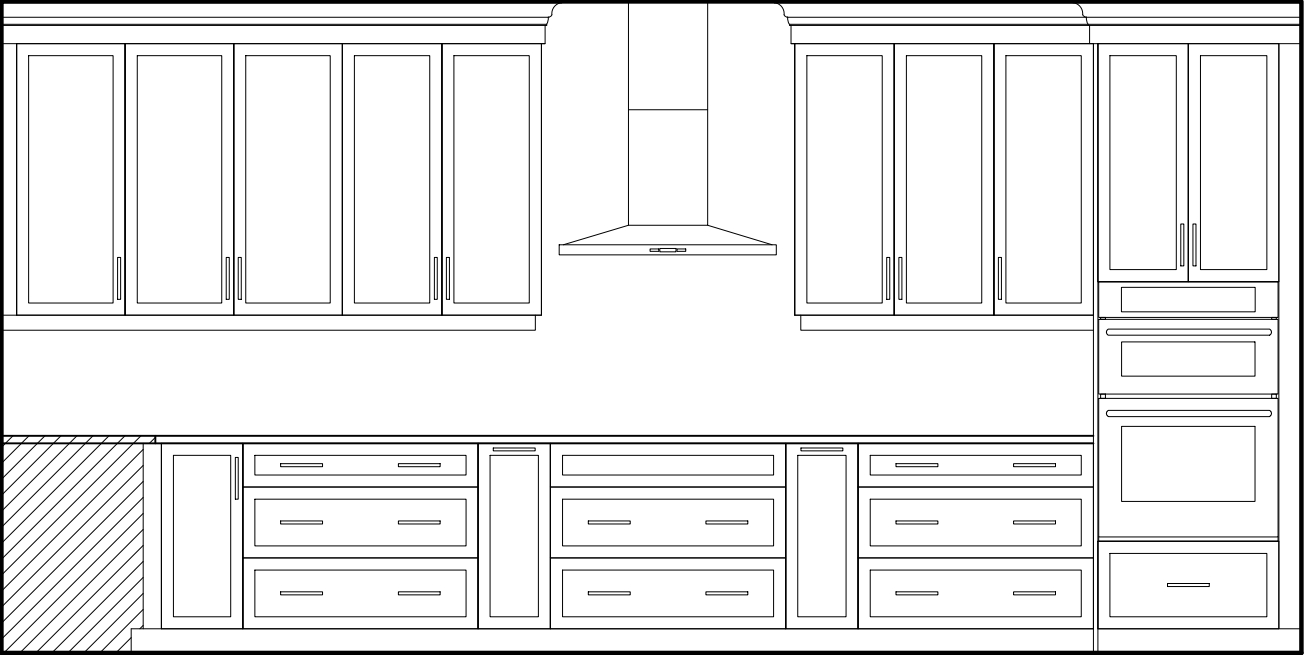

EURO CHOICE
KITCHENS INC.

2 Watson Rd. S.
Guelph, On. N1L 1E2
Phone: 519-821-3670
Fax: 519-821-3613

PAGE 3 OF 4

ORDER #

CUSTOMER:
GOLD PARK HOMES
MODEL: THE BROOKSIDE

SHIPPING DIRECTIONS:
PV2-19
212 SILVER CREEK DRIVE,
VAUGHAN, ONTARIO

DATE ORDERED:

DATE REQUIRED:

LAUNDRY/MUDROOM
INTERIOR: WHITE MELAMINE
DESIGN: SLAB MELAMINE
STAIN: RU-05 LARICE BIANCO
HDWE: 1528.BSN
CTOP: 9525-34 WHILE SHALESTONE SCOVATO
EDGE: REGENCY BKSP: NO

CEILING HEIGHT: 119¼"
CABINET HEIGHT: 44½" UPPERS-HANG @100½"
OPEN TO CEILING


THIS IS AN ARTIST'S RENDITION. THE
DRAWINGS ARE FOR PRESENTATION
PURPOSES ONLY, MAY NOT BE EXACTLY AS
SHOWN.

DRAWN DATE: MAY 26/25

DESIGNER: CLARA

SALES REP: TOM

FLUSH RETURN
FILLERS

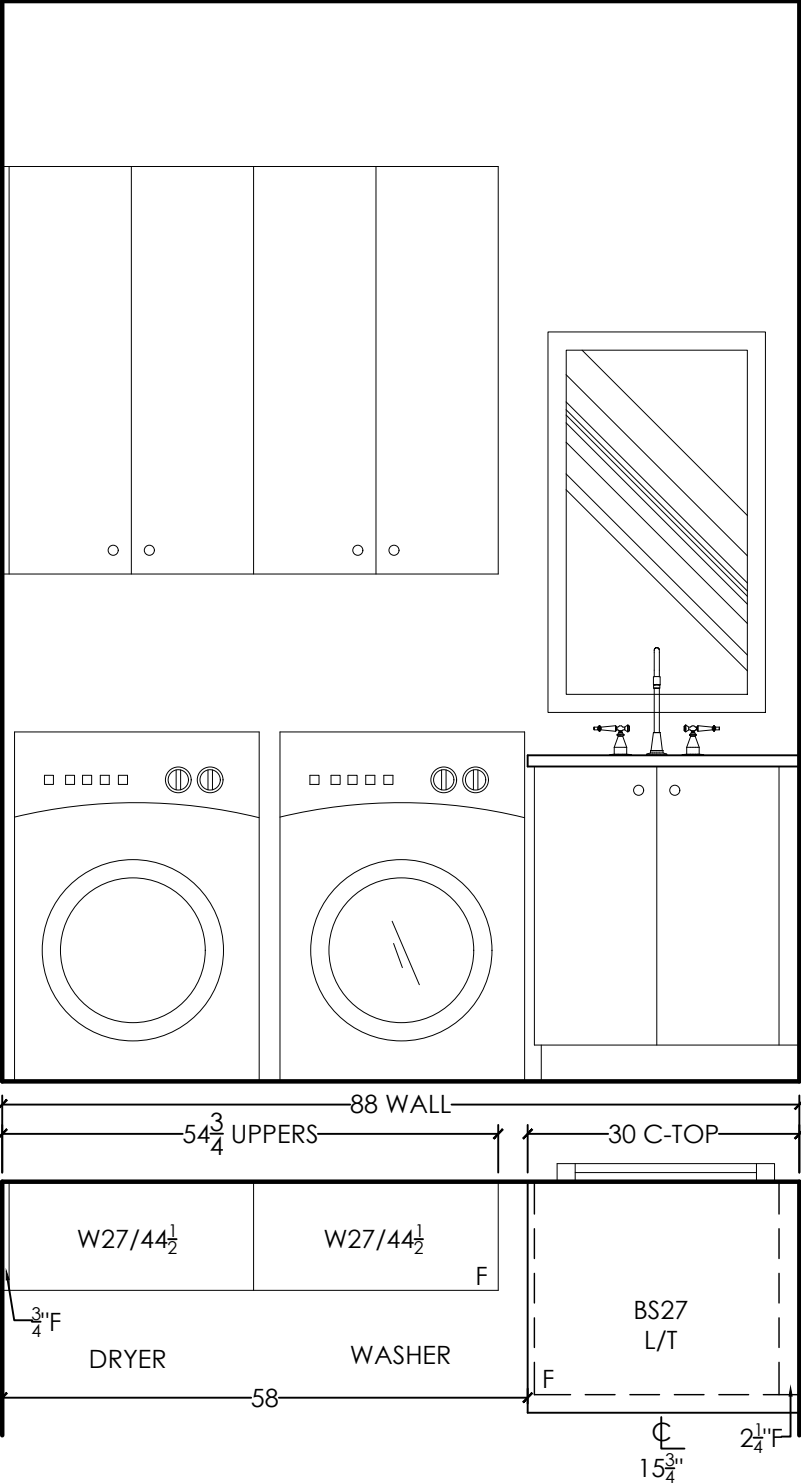

EURO CHOICE
KITCHENS INC.

2 Watson Rd. S.
Guelph, On. N1L 1E2
Phone: 519-821-3670
Fax: 519-821-3613

PAGE 4 OF 4

ORDER #

CUSTOMER:
GOLD PARK HOMES
MODEL: THE BROOKSIDE

SHIPPING DIRECTIONS:
PV2-19
212 SILVER CREEK DRIVE,
VAUGHAN, ONTARIO

DATE ORDERED:

DATE REQUIRED:


THIS IS AN ARTIST'S RENDITION. THE
DRAWINGS ARE FOR PRESENTATION
PURPOSES ONLY, MAY NOT BE EXACTLY AS
SHOWN.

DRAWN DATE: MAY 26/25

DESIGNER: CLARA

SALES REP: TOM


FLUSH FILLERS

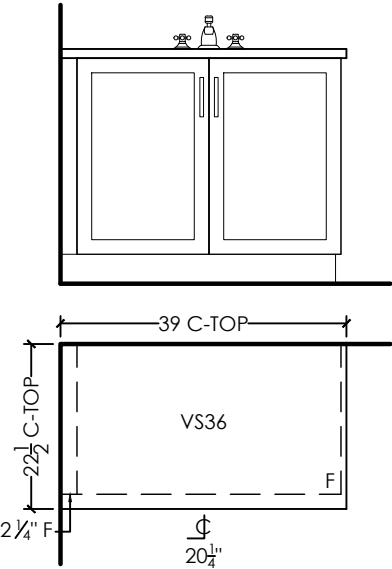

POWDER ROOM
INTERIOR: WHITE MELAMINE
DESIGN: SHAKER MDF
STAIN: BM. 2124-10 WROUGHT IRON
HDWE: SMALL MET
CTOP: 3/4" SLAB BY OTHERS

CABINET HEIGHT:32" HIGH


FLUSH FILLERS

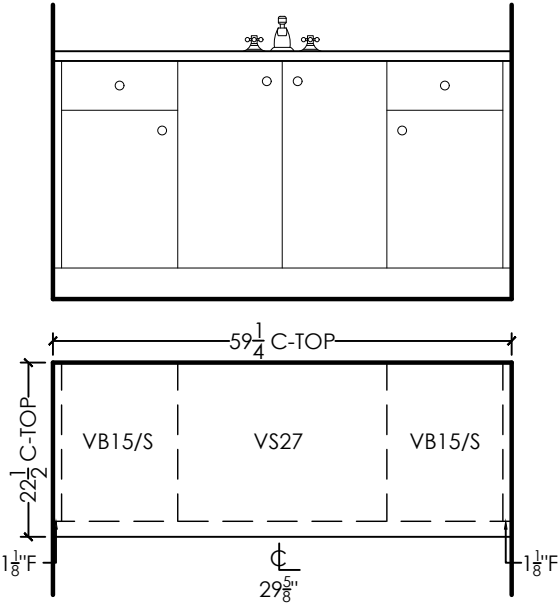

ENSUITE 2
INTERIOR: WHITE MELAMINE
DESIGN: SLAB MELAMINE
STAIN: 75V ROBLE AZABACHE
HDWE: 9375-1BPN-P
CTOP: 3/4" SLAB BY OTHERS

DRAWER TRACKS: STANDARD
CABINET HEIGHT:32" HIGH


FLUSH FILLERS

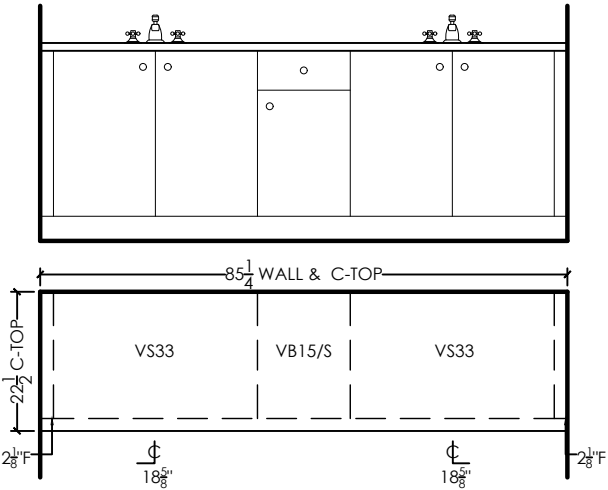

ENSUITE 3/4
INTERIOR: WHITE MELAMINE
DESIGN: SLAB MELAMINE
STAIN: 97Q ESPIGA PIMIENTA
HDWE: 9431-1055-P
CTOP: 3/4" SLAB BY OTHERS

DRAWER TRACKS: STANDARD
CABINET HEIGHT:32" HIGH

FLUSH FILLERS

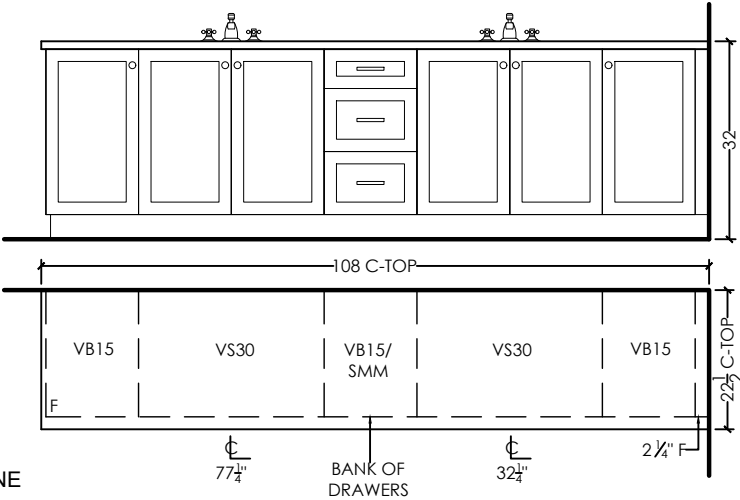

PRIMARY ENSUITE
INTERIOR: WHITE MELAMINE
DESIGN: SHAKER MAPLE
STAIN: BLACK WALNUT
HDWE: **DOORS:** 9375-1BPN-P
DRAWERS: 1696.BSN
CTOP: 3/4" SLAB BY OTHERS

DRAWER TRACKS: STANDARD
CABINET HEIGHT:32" HIGH