

**EURO CHOICE
KITCHENS INC.**

2 Watson Rd. S.
Guelph, On. N1L 1E2
Phone: 519-821-3670
Fax: 519-821-3613

PAGE 1 OF 4

ORDER #

CUSTOMER:
ROLLINGWOODS (ESTATES) INC.
(GOLDPARK HOMES)
MODEL: 3104

SHIPPING DIRECTIONS:
PV4 - 13-4
11 HEMPHILL ROAD, VAUGHAN

DATE ORDERED:

DATE REQUIRED:

SINK WALL BASES & ISLAND & STOVE WALL UPPERS

DESIGN: $\frac{3}{4}$ " FINA MDF
STAIN: 2124-10 WROUGHT IRON

SINK WALL UPPERS, HOOD, STOVE WALL BASES & PANTRY WALL

DESIGN: $\frac{3}{4}$ " FINA WALNUT
STAIN: ANTIQUE GREY

HDWE: SEE ELEVATION

CTOP: PERIMETER: $\frac{3}{4}$ " W/ $\frac{3}{4}$ " BUILD UP TO $1\frac{1}{2}$ "


ISLAND: $\frac{3}{4}$ " W/ $4\frac{1}{4}$ " BUILD UP TO 5"

CROWN: 6"H SHAKER W/CLEAT (16"H TOTAL)
-14" FROM BACK OF CROWN TO WALL-
DRAWER TRACKS: QUADRO ON MELAMINE
SOFT CLOSE DOORS
CEILING HEIGHT: 120"
CABINET HEIGHT: 48" UPPERS-HANG @104"
-TO CEILING W/CROWN-

DRAWN DATE: JUNE 24/25

DESIGNER: CLARA

SALES REP:TOM

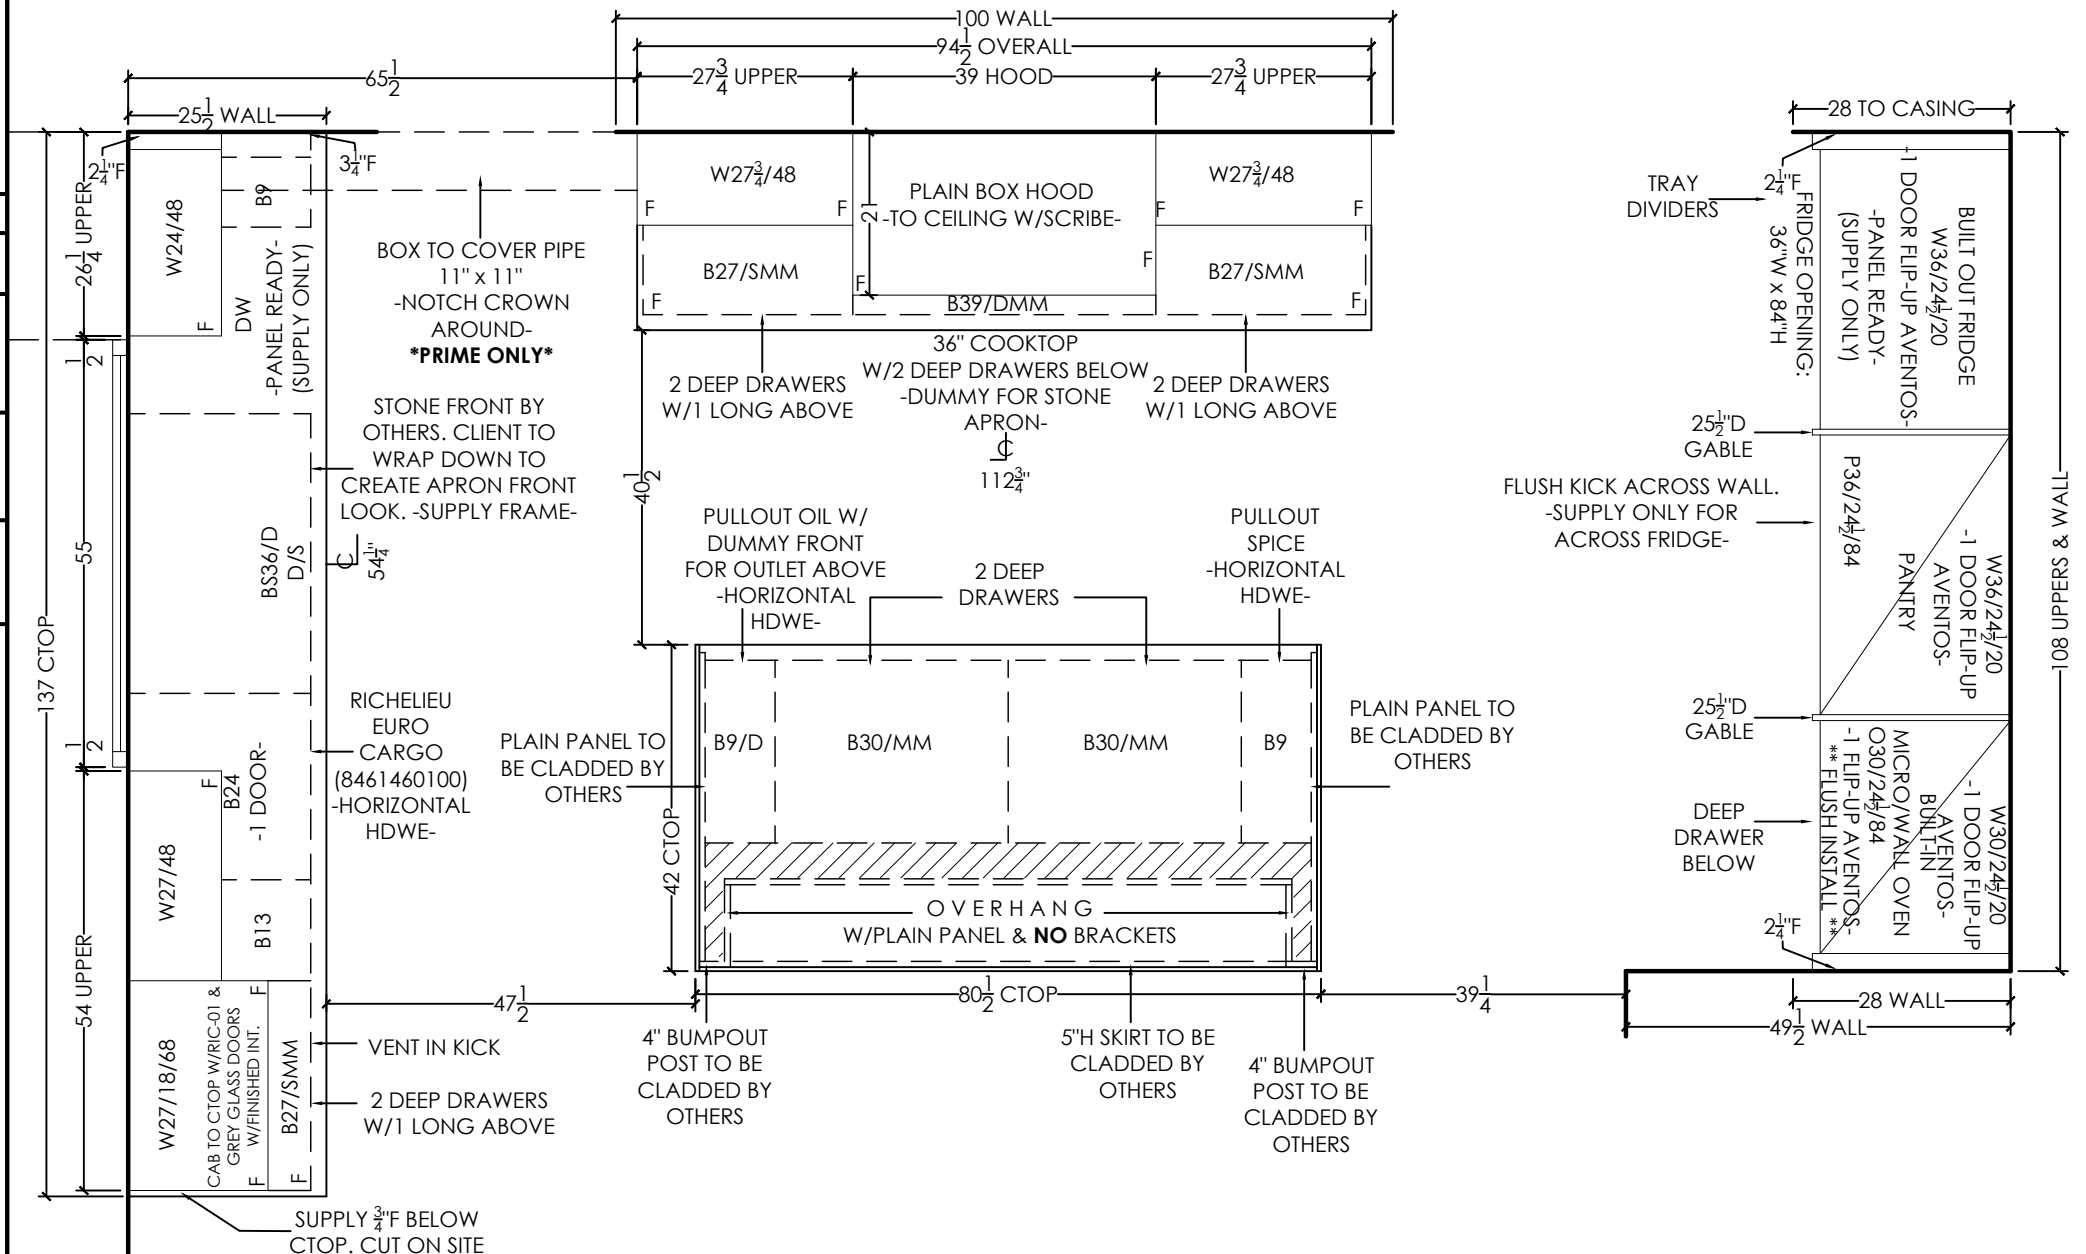

THIS IS AN ARTIST'S RENDITION. THE
DRAWINGS ARE FOR PRESENTATION
PURPOSES ONLY, MAY NOT BE EXACTLY AS
SHOWN.

FLUSH FILLERS

SEND TOUCH-UP KITS

EURO CHOICE
KITCHENS INC.

2 Watson Rd. S.
Guelph, On. N1L 1E2
Phone: 519-821-3670
Fax: 519-821-3613

PAGE 2 OF 4

ORDER #

CUSTOMER:
ROLLINGWOODS (ESTATES) INC.
(GOLDPARK HOMES)
MODEL: 3104

SHIPPING DIRECTIONS:

PV4 - 13-4
11 HEMPHILL ROAD, VAUGHAN

DATE ORDERED:



DATE REQUIRED:

THIS IS AN ARTIST'S RENDITION. THE
DRAWINGS ARE FOR PRESENTATION
PURPOSES ONLY, MAY NOT BE EXACTLY AS
SHOWN.

DRAWN DATE: JUNE 24/25

DESIGNER: CLARA

SALES REP:TOM

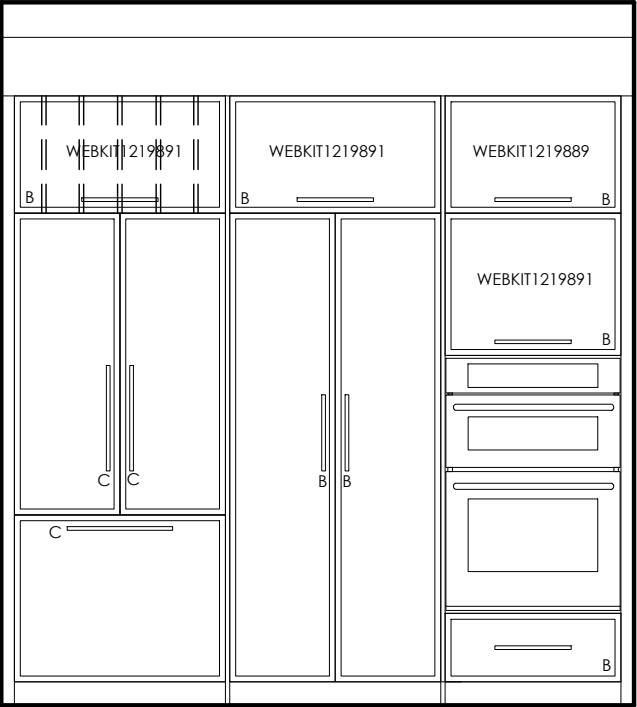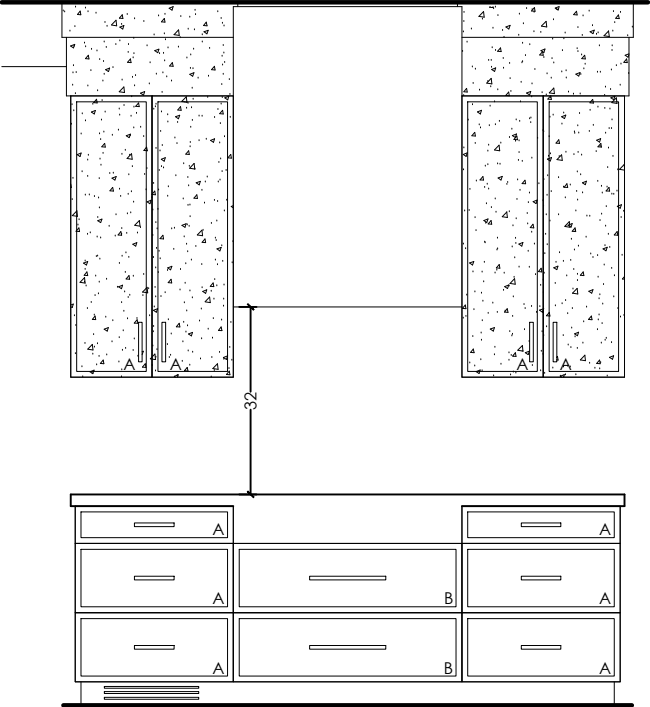



- BM. 2124-10 WROUGHT IRON



- WALNUT ANTIQUE GREY

HARDWARE:

A- 2317-1098-P
B- 2323-1098-P
C- 2416-1098-P
D- 2314-1098-P

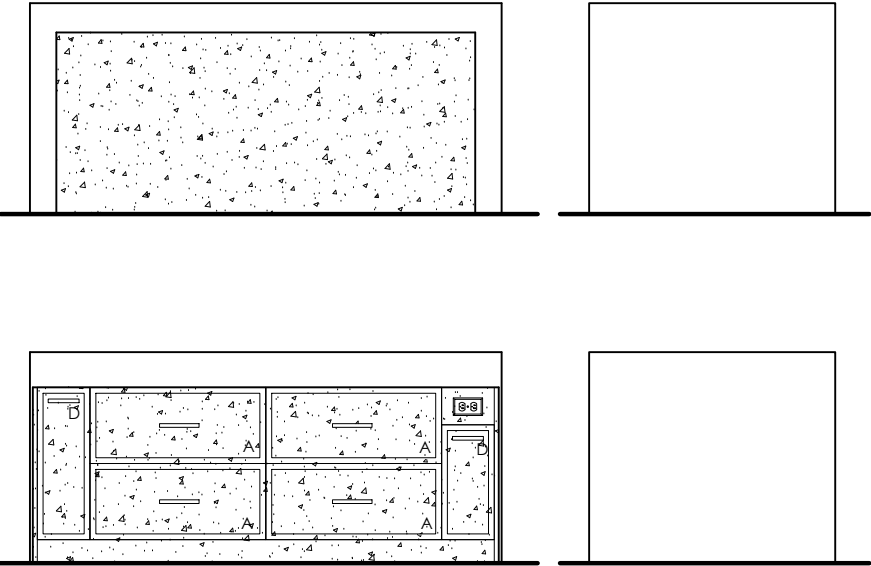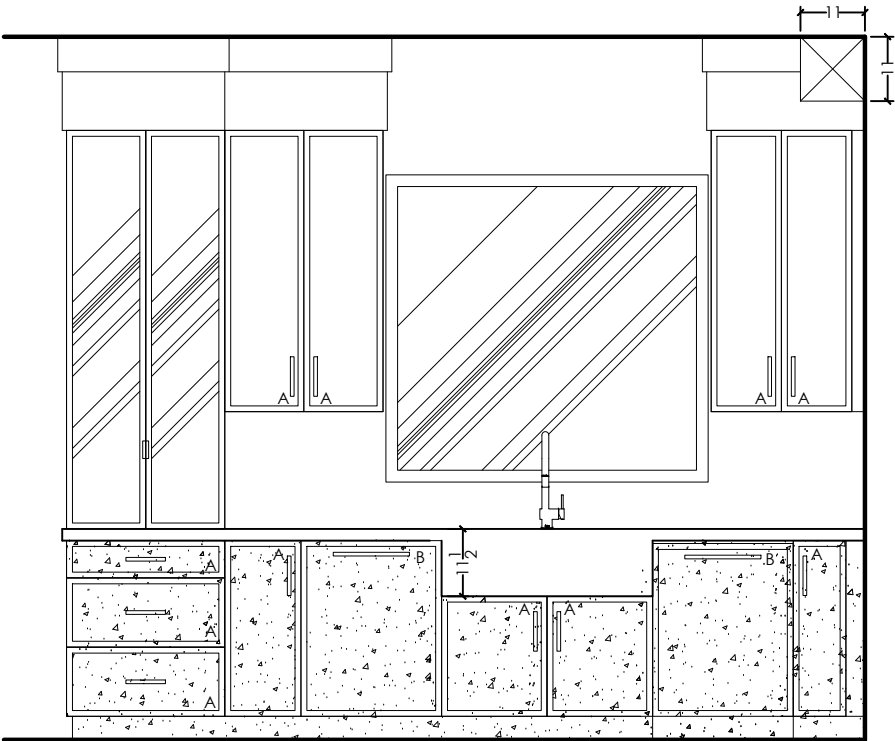

EURO CHOICE
KITCHENS INC.

2 Watson Rd. S.
Guelph, On. N1L 1E2
Phone: 519-821-3670
Fax: 519-821-3613

PAGE 3 OF 5

ORDER #

CUSTOMER:
ROLLINGWOODS (ESTATES) INC.
(GOLDPARK HOMES)
MODEL: 3104

SHIPPING DIRECTIONS:

PV4 - 13-4
11 HEMPHILL ROAD, VAUGHAN

DATE ORDERED:

DATE REQUIRED:


ALL
FLUSH FILLERS

THIS IS AN ARTIST'S RENDITION. THE
DRAWINGS ARE FOR PRESENTATION
PURPOSES ONLY, MAY NOT BE EXACTLY AS
SHOWN.

DRAWN DATE: JUNE 24/25


DESIGNER: CLARA

SALES REP:TOM

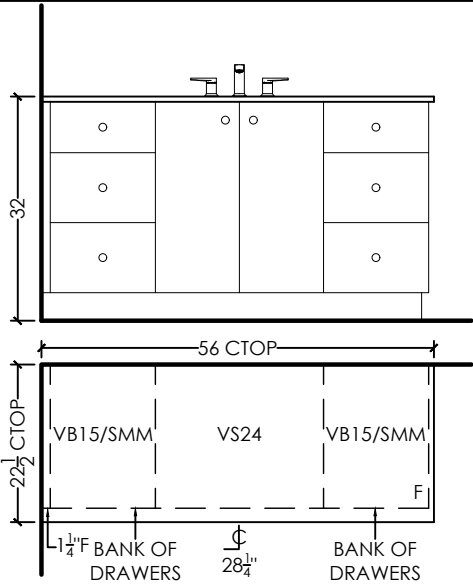

BASEMENT BATH
DESIGN: SLAB MDF
STAIN: BM. 2124-10 WROUGHT IRON
HDWE: 9431-1055-P
CTOP: 3/4 inch SLAB BY OTHERS

DRAWER TRACKS: STANDARD
CABINET HEIGHT: 32 inch HIGH

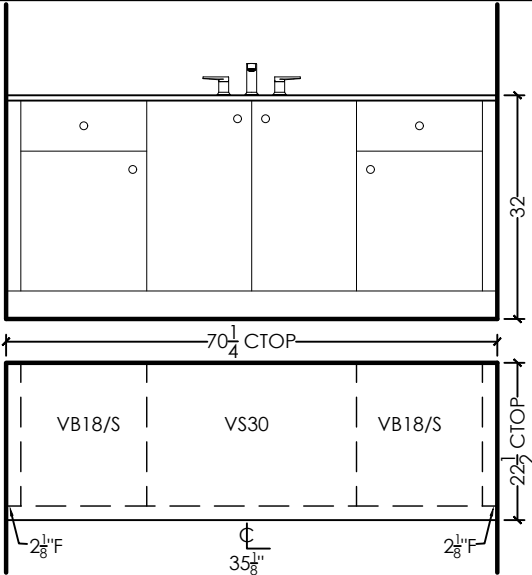


MAIN BATH
DESIGN: SLAB MDF
STAIN: BM. CC-500 RANCHWOOD
HDWE: 9431-1055-P
CTOP: 3/4 inch SLAB BY OTHERS

DRAWER TRACKS: STANDARD
CABINET HEIGHT: 32 inch HIGH


POWDER ROOM
DESIGN: SLAB MAPLE
STAIN: MUSKET BROWN
HDWE: 2317-1098-P
CTOP: 3/4 inch SLAB BY OTHERS

DRAWER TRACKS: STANDARD
CABINET HEIGHT: 32 inch HIGH-FLOATING 8 inch

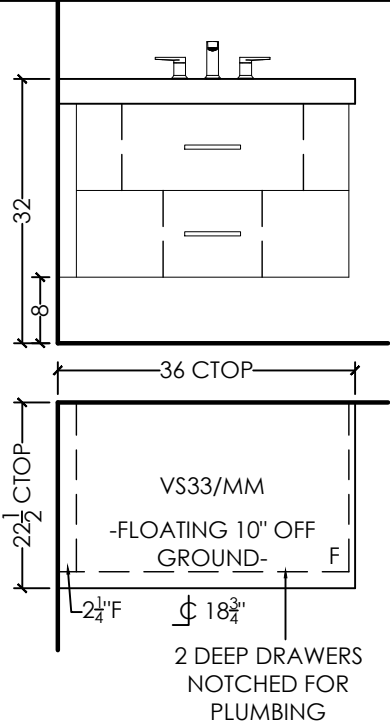

ENSUITE
DESIGN: 3/4 inch FINA WALNUT
STAIN: ANTIQUE GREY
HDWE: 9859-1055-P
CTOP: 3/4 inch SLAB W/3/4 BUILD UP TO 1 1/2 inch

DRAWER TRACKS: STANDARD
CABINET HEIGHT: 32 inch HIGH

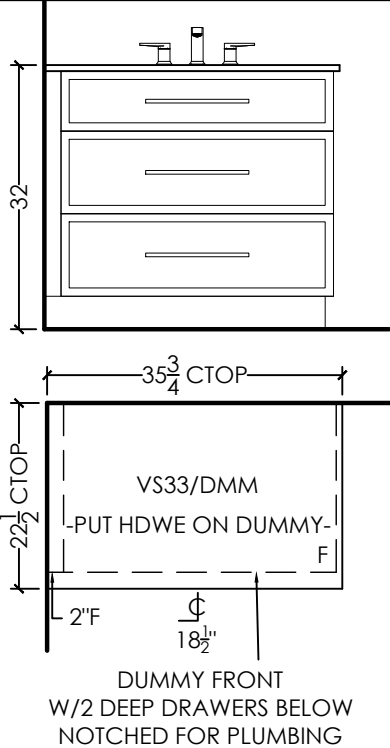

EURO CHOICE
KITCHENS INC.

2 Watson Rd. S.
Guelph, On. N1L 1E2
Phone: 519-821-3670
Fax: 519-821-3613

PAGE 4 OF 5

ORDER #

CUSTOMER:
ROLLINGWOODS (ESTATES) INC.
(GOLDPARK HOMES)
MODEL: 3104

SHIPPING DIRECTIONS:

PV4 - 13-4
11 HEMPHILL ROAD, VAUGHAN

DATE ORDERED:

DATE REQUIRED:

LAUNDRY ROOM
DESIGN: SLAB MDF
STAIN: BM. 2124-10 WROUGHT IRON
HDWE: 2314-1098-P
CTOP: ¾" SLAB BY OTHERS



CEILING HEIGHT: 107"
CABINET HEIGHT: 44½" UPPERS-HANG @100½"
-OPEN TO CEILING-

THIS IS AN ARTIST'S RENDITION. THE
DRAWINGS ARE FOR PRESENTATION
PURPOSES ONLY, MAY NOT BE EXACTLY AS
SHOWN.

DRAWN DATE: JUNE 24/25

DESIGNER: CLARA

SALES REP:TOM

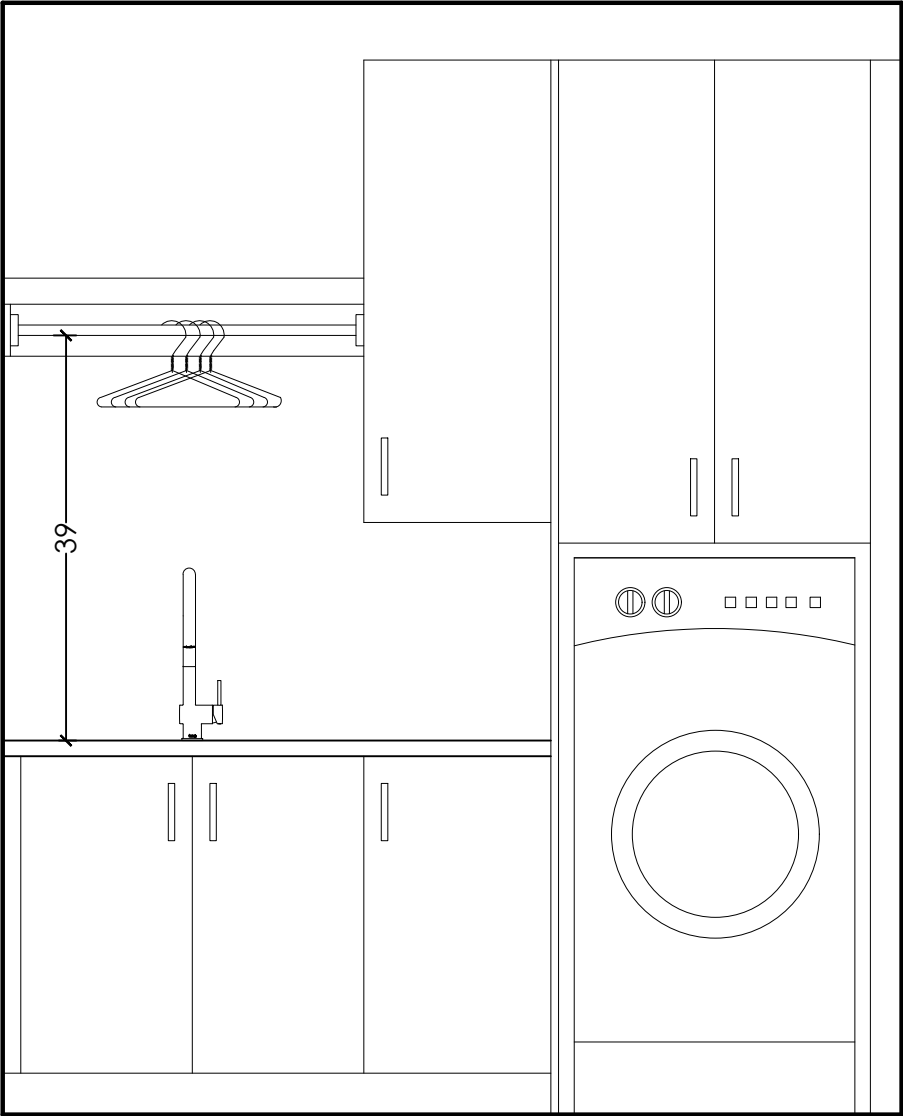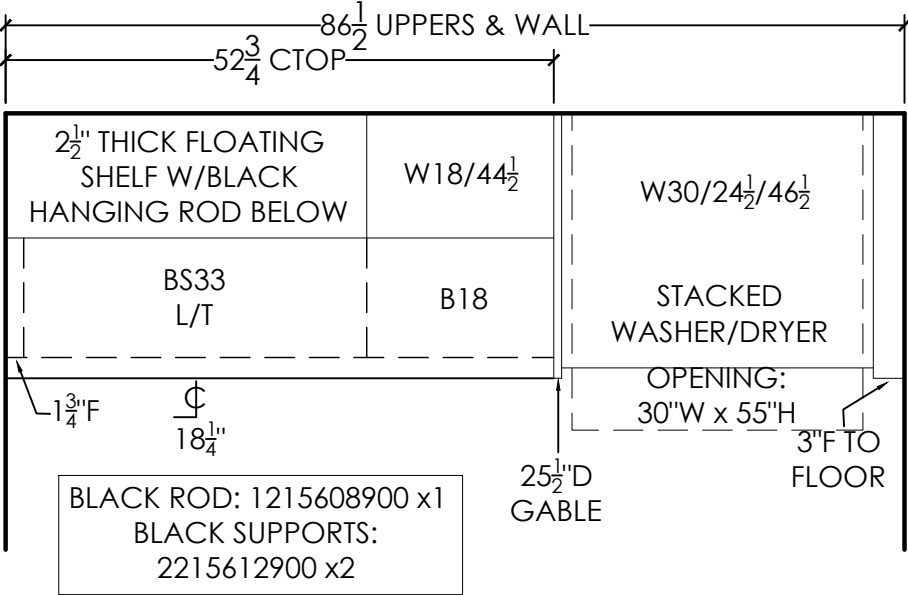

EURO CHOICE
KITCHENS INC.

2 Watson Rd. S.
Guelph, On. N1L 1E2
Phone: 519-821-3670
Fax: 519-821-3613

PAGE 5 OF 5

ORDER #

CUSTOMER:
ROLLINGWOODS (ESTATES) INC.
(GOLDPARK HOMES)
MODEL: 3104

SHIPPING DIRECTIONS:

PV4 - 13-4
11 HEMPHILL ROAD, VAUGHAN

DATE ORDERED:

DATE REQUIRED:

FOYER
DESIGN: SLAB WALNUT
STAIN: ANTIQUE GREY
HDWE: TK53BLK
CTOP: WOOD TOP

DRAWER TRACKS: QUADRO ON MELAMINE
SOFT CLOSE DOORS
CEILING HEIGHT: 106" TO DROP
CABINET HEIGHT: HANG @105¹/₄"
-TO CEILING W/³/₄" SCRIBE -

THIS IS AN ARTIST'S RENDITION. THE
DRAWINGS ARE FOR PRESENTATION
PURPOSES ONLY, MAY NOT BE EXACTLY AS
SHOWN.

DRAWN DATE: JUNE 24/25

DESIGNER: CLARA

SALES REP:TOM

FLUSH FILLERS

