

**EURO CHOICE
KITCHENS INC.**

2 Watson Rd. S.
Guelph, On. N1L 1E2
Phone: 519-821-3670
Fax: 519-821-3613

PAGE 1 OF 4

ORDER #

CUSTOMER:
ROLLINGWOODS (ESTATES) INC.
(GOLDPARK HOMES)
MODEL: 3103

SHIPPING DIRECTIONS:
PV4 - 7-1
132 SOUTHSEA CRESCENT, VAUGHAN

DATE ORDERED:

DATE REQUIRED:

BASE, UPPERS & HOOD

DESIGN: SLAB MDF
STAIN: BM. OC-45 SWISS COFFEE

FRIDGE, PANTRY/OVEN & ISLAND

DESIGN: SLAB WHITE OAK
STAIN: BOARDWALK

HDWE: SEE ELEVATION

CTOP: $\frac{3}{4}$ " SLAB W/1 $\frac{1}{4}$ " BUILD-UP TO 2"

CROWN: 6"H SHAKER W/CLEAT (16"H TOTAL)

-14" FROM BACK OF CROWN TO WALL-

LIGHT VALANCE: SHAKER

DRAWER TRACKS: QUADRO ON MELAMINE

SOFT CLOSE DOORS

CEILING HEIGHT: 120" - 108" TO DROP@ SIDES

-SEE ELEV-

CABINET HEIGHT: 48" UPPERS-HANG @104"

-TO CEILING W/CROWN-


-NOTCH CROWN AROUND DROP-

THIS IS AN ARTIST'S RENDITION. THE
DRAWINGS ARE FOR PRESENTATION
PURPOSES ONLY, MAY NOT BE EXACTLY AS
SHOWN.

DRAWN DATE: AUG 13/25, JULY 14/25

DESIGNER: CLARA

SALES REP:TOM

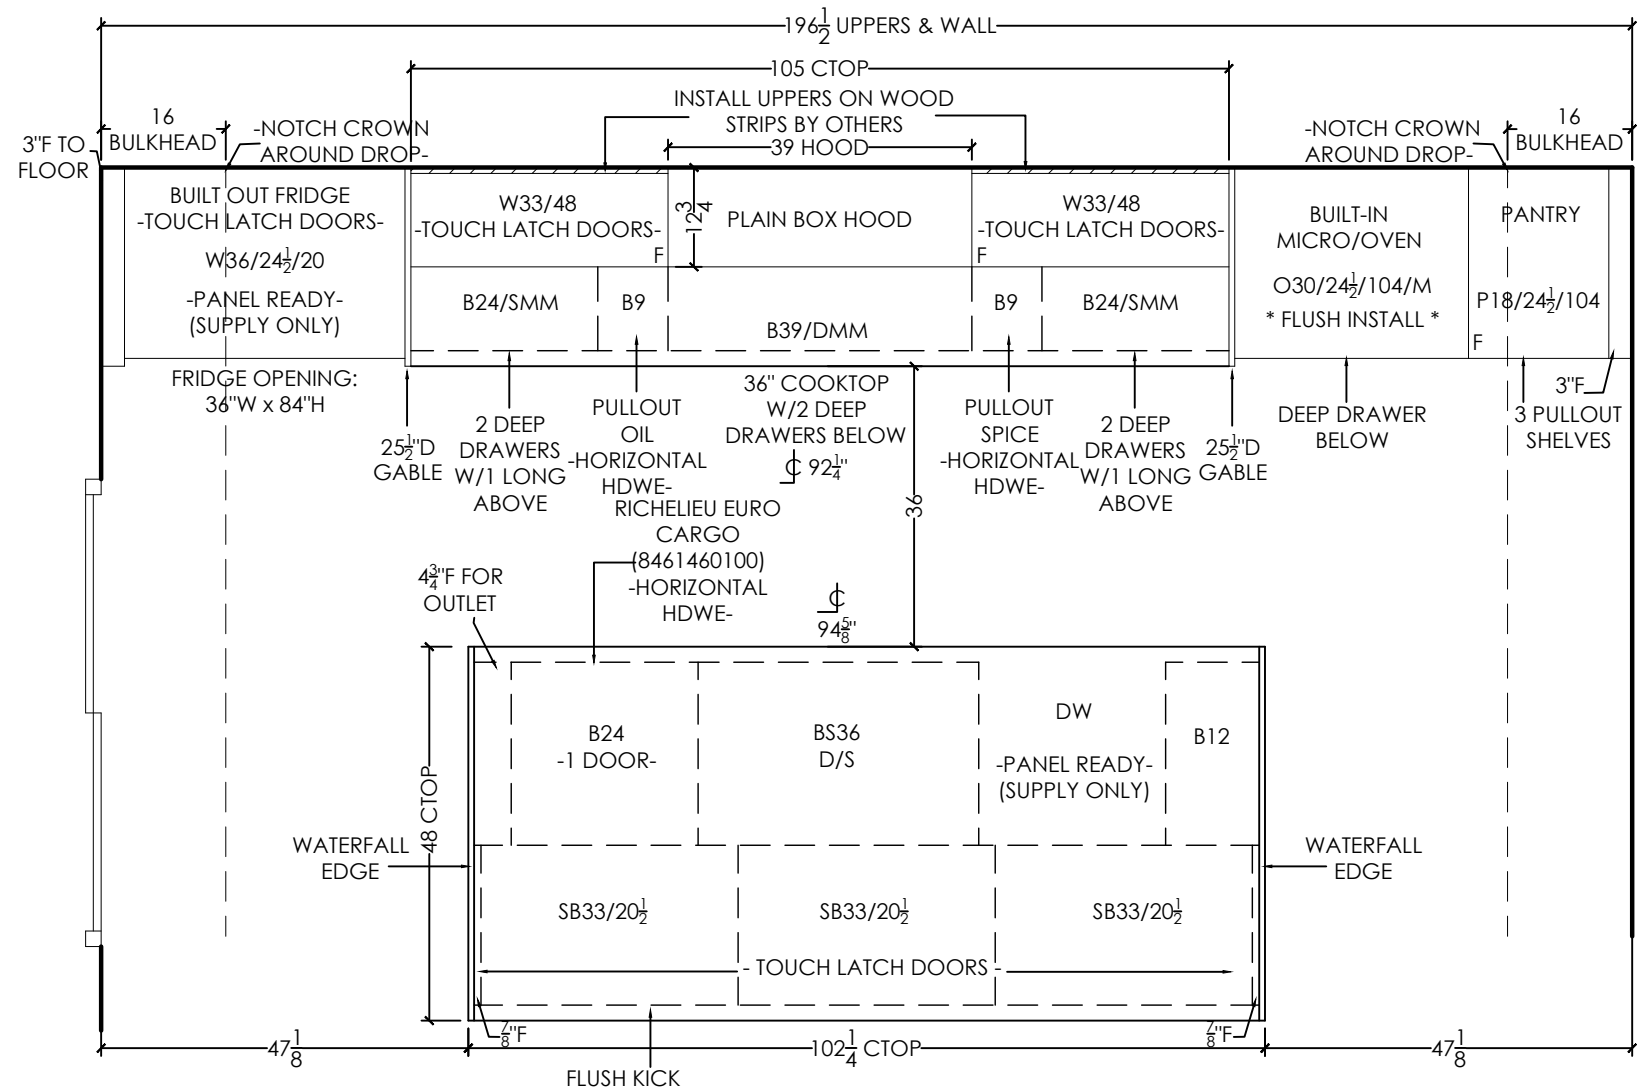

KITCHEN TO HAVE FULL
HEIGHT BACKSPLASH LEAVE
LIGHT VALANCE OFF

FLUSH RETURN FILLERS

SEND TOUCH-UP KIT

EURO CHOICE
KITCHENS INC.

2 Watson Rd. S.
Guelph, On. N1L 1E2
Phone: 519-821-3670
Fax: 519-821-3613

PAGE 2 OF 4

ORDER #

CUSTOMER:
ROLLINGWOODS (ESTATES) INC.
(GOLDPARK HOMES)
MODEL: 3103

SHIPPING DIRECTIONS:

PV4 - 7-1
132 SOUTHSEA CRESCENT, VAUGHAN

DATE ORDERED:


DATE REQUIRED:

THIS IS AN ARTIST'S RENDITION. THE
DRAWINGS ARE FOR PRESENTATION
PURPOSES ONLY, MAY NOT BE EXACTLY AS
SHOWN.

DRAWN DATE: JULY 14/25




DESIGNER: CLARA

SALES REP:TOM

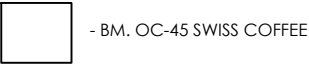

HARDWARE:

- A - 9899-1MDB-P
- B - 9902-1MDB-P
- C - TOUCH LATCH
- D - 9912-1MDB-P (SUPPLY ONLY)

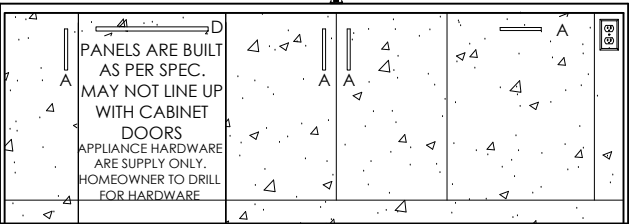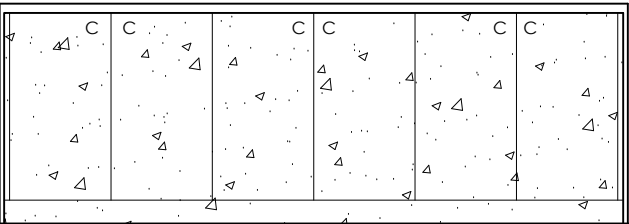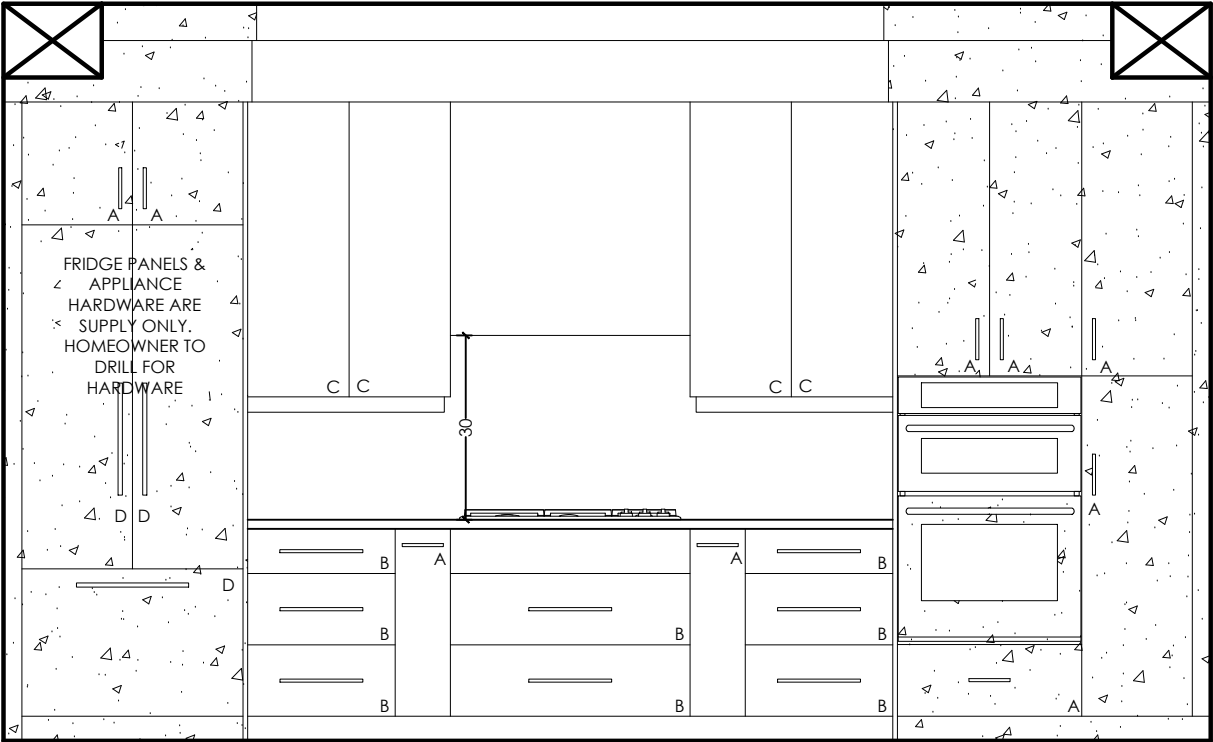

EURO CHOICE
KITCHENS INC.

2 Watson Rd. S.
Guelph, On. N1L 1E2
Phone: 519-821-3670
Fax: 519-821-3613

PAGE 3 OF 4

ORDER #

CUSTOMER:
ROLLINGWOODS (ESTATES) INC.
(GOLDPARK HOMES)
MODEL: 3103

SHIPPING DIRECTIONS:

PV4 - 7-1
132 SOUTHSEA CRESCENT, VAUGHAN

DATE ORDERED:

DATE REQUIRED:

FLUSH RETURN
FILLERS


SEND TOUCH-UP
KIT

THIS IS AN ARTIST'S RENDITION. THE
DRAWINGS ARE FOR PRESENTATION
PURPOSES ONLY, MAY NOT BE EXACTLY AS
SHOWN.

DRAWN DATE: JULY 14/25


DESIGNER: CLARA

SALES REP:TOM

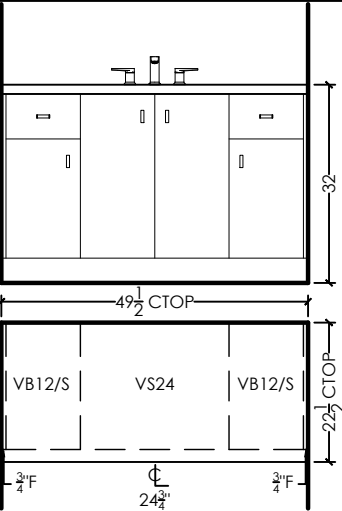


BASEMENT BATH
DESIGN: SLAB MELAMINE
STAIN: RU-05 LARICE BIANCO
HDWE: MET KNOB
CTOP: 3/4" SLAB BY OTHERS

DRAWER TRACKS: STANDARD
CABINET HEIGHT: 32" HIGH

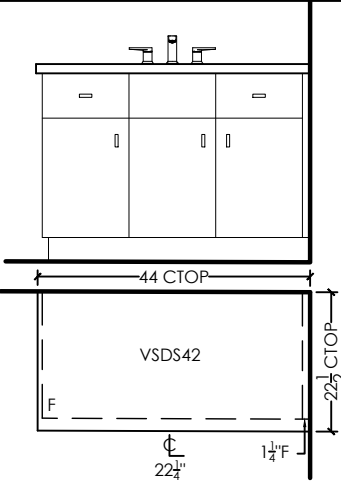


POWDER ROOM
DESIGN: SLAB MELAMINE
STAIN: RU-05 LARICE BIANCO
HDWE: MET KNOB
CTOP: 3/4" SLAB

DRAWER TRACK: STANDARD
CABINET HEIGHT: 32" HIGH

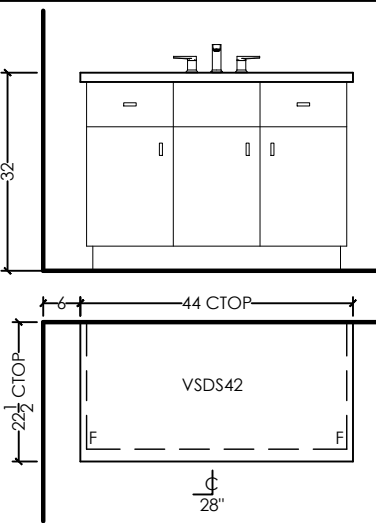


SHARED
DESIGN: SLAB MELAMINE
STAIN: RU-05 LARICE BIANCO
HDWE: MET KNOB
CTOP: 3/4" SLAB BY OTHERS

DRAWER TRACKS: STANDARD
CABINET HEIGHT: 32" HIGH

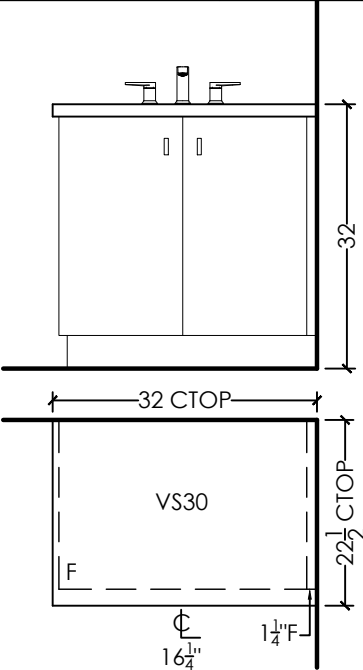

ENSUITE 4
DESIGN: SLAB MELAMINE
STAIN: RU-05 LARICE BIANCO
HDWE: MET KNOB
CTOP: 3/4" SLAB

CABINET HEIGHT: 32" HIGH

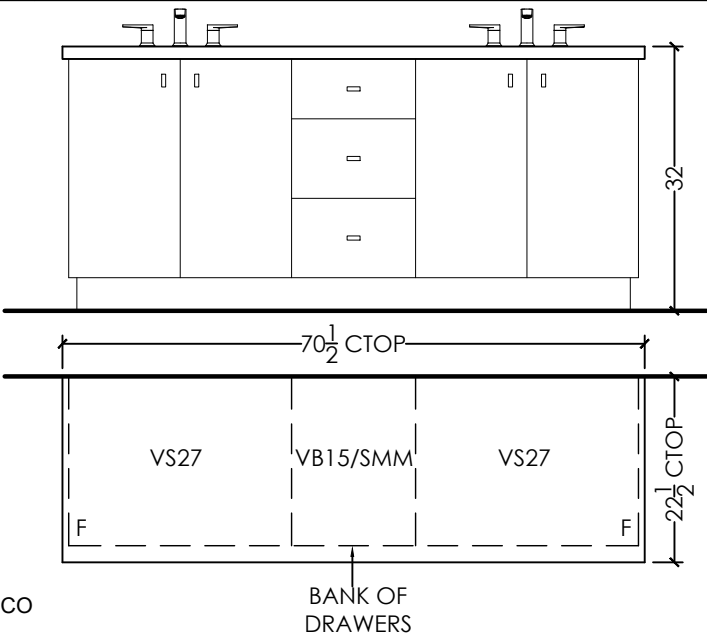

ENSUITE
DESIGN: SLAB MELAMINE
STAIN: RU-05 LARICE BIANCO
HDWE: MET KNOB
CTOP: 3/4" SLAB

DRAWER TRACKS: STANDARD
CABINET HEIGHT: 32" HIGH

EURO CHOICE
KITCHENS INC.

2 Watson Rd. S.
Guelph, On. N1L 1E2
Phone: 519-821-3670
Fax: 519-821-3613

PAGE 4 OF 4

ORDER #

CUSTOMER:
ROLLINGWOODS (ESTATES) INC.
(GOLDPARK HOMES)
MODEL: 3103

SHIPPING DIRECTIONS:

PV4 - 7-1
132 SOUTHSEA CRESCENT, VAUGHAN

DATE ORDERED:

DATE REQUIRED:

LAUNDRY ROOM
DESIGN: SLAB MELAMINE
STAIN: RU-05 LARICE BIANCO
HDWE: MET KNOB
CTOP: D354-60 DESIGNER WHITE MATTE
EDGE: REGENCY BKSP:NO

CEILING HEIGHT: 108"
CABINET HEIGHT: 36" HIGH

THIS IS AN ARTIST'S RENDITION. THE
DRAWINGS ARE FOR PRESENTATION
PURPOSES ONLY, MAY NOT BE EXACTLY AS
SHOWN.

DRAWN DATE: JULY 14/25

DESIGNER: CLARA

SALES REP:TOM

FLUSH RETURN FILLERS

