

PLAN OF SURVEY OF
BLOCK 316
PLAN 43M-2060
CITY OF BRAMPTON
REGIONAL MUNICIPALITY OF PEEL

SCALE 1:300

10m 5m 0 10m 20m 30 metres

R-PE SURVEYING LTD., O.L.S.

METRIC

DISTANCES AND COORDINATES SHOWN ON THIS PLAN ARE IN
METRES AND CAN BE CONVERTED TO FEET BY DIVIDING BY 0.3048.

SURVEYOR'S CERTIFICATE

I CERTIFY THAT:

1. THIS SURVEY AND PLAN ARE CORRECT AND IN ACCORDANCE WITH THE
SURVEYS ACT, THE SURVEYORS ACT AND THE LAND TITLES ACT AND
THE REGULATIONS MADE UNDER THEM.

2. THE SURVEY WAS COMPLETED ON THE 11th DAY OF JUNE, 2019

DATE June 21, 2019

T. SINGH
T. SINGH
ONTARIO LAND SURVEYOR

I REQUIRE THIS PLAN TO BE DEPOSITED
UNDER THE LAND TITLES ACT.

DATE June 21, 2019
T. SINGH
T. SINGH, O.L.S.

PLAN 43R-39060


RECEIVED AND DEPOSITED

DATE June 24, 2019

"J. J. J. J. J."
REPRESENTATIVE FOR LAND REGISTRAR FOR THE
LAND TITLES DIVISION OF PEEL (No.43)

SCHEDULE			
PART	BLOCK	PLAN	ALL OF P.I.N.
1 TO 10 (INCLUSIVE)	316	43M-2060	14225-1834

PARTS 1 TO 10 (INCLUSIVE) ARE SUBJECT TO AN
EASEMENT AS IN PR1279464
PARTS 1 TO 10 (INCLUSIVE) ARE SUBJECT TO AN
EASEMENT FOR ENTRY AS IN PR3396271

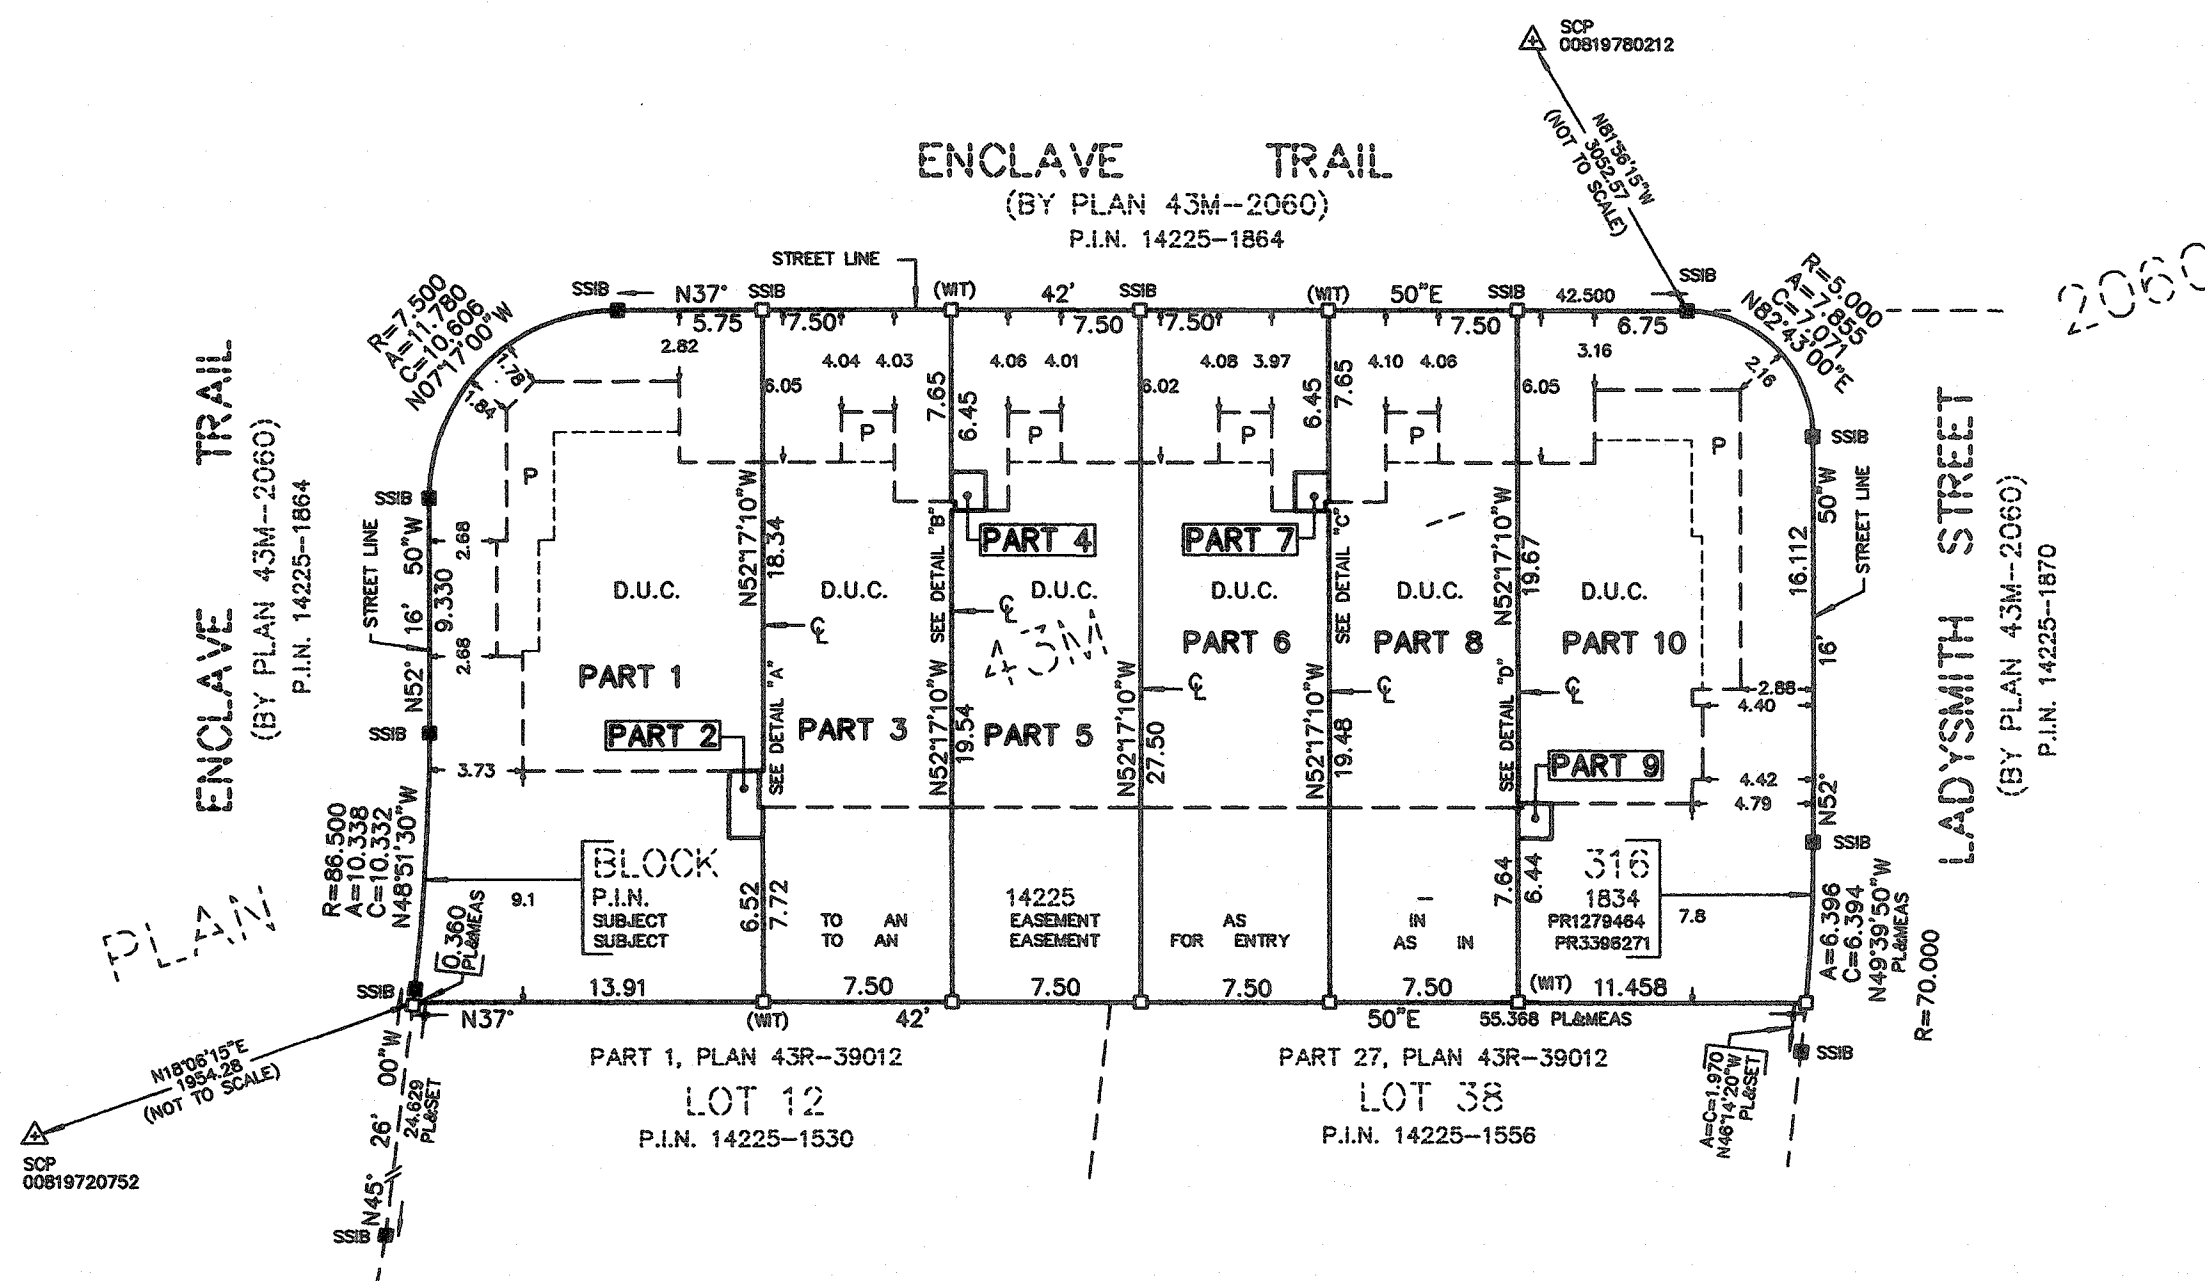

NOTES

- DENOTES MONUMENT SET
- DENOTES MONUMENT FOUND
- SSIB DENOTES SHORT STANDARD IRON BAR
- P.I.N. DENOTES PROPERTY IDENTIFIER NUMBER
- (WIT) DENOTES WITNESS
- PL DENOTES PLAN 43M-2060
- D.U.C. DENOTES DWELLING UNDER CONSTRUCTION
- P DENOTES PORCH
- ⌒ DENOTES CENTRELINE OF WALL
- f DENOTES FACE OF WALL
- SCP DENOTES SPECIFIED CONTROL POINT


ALL FOUND MONUMENTS BY J. D. BARNES LIMITED, O.L.S.
ALL SET MONUMENTS ARE IRON BARS UNLESS NOTED OTHERWISE.
ALL TIES TO CONCRETE FOUNDATION

BEARINGS ARE GRID, UTM ZONE 17, NAD83 (ORIGINAL) DERIVED FROM:

SCP 00819720752 NORTH 4844603.000 EAST 596883.180
SCP 00819780212 NORTH 4846944.852 EAST 594478.088

COORDINATES ARE UTM ZONE 17, NAD83 (ORIGINAL), TO URBAN ACCURACY PER
SEC. 14 (2) OF O.REG. 216/10, AND CANNOT, IN THEMSELVES, BE USED TO
RE-ESTABLISH CORNERS OR BOUNDARIES SHOWN ON THIS PLAN.

DISTANCES ARE GROUND AND CAN BE CONVERTED TO GRID BY MULTIPLYING BY
THE COMBINED SCALE FACTOR OF 0.999715.

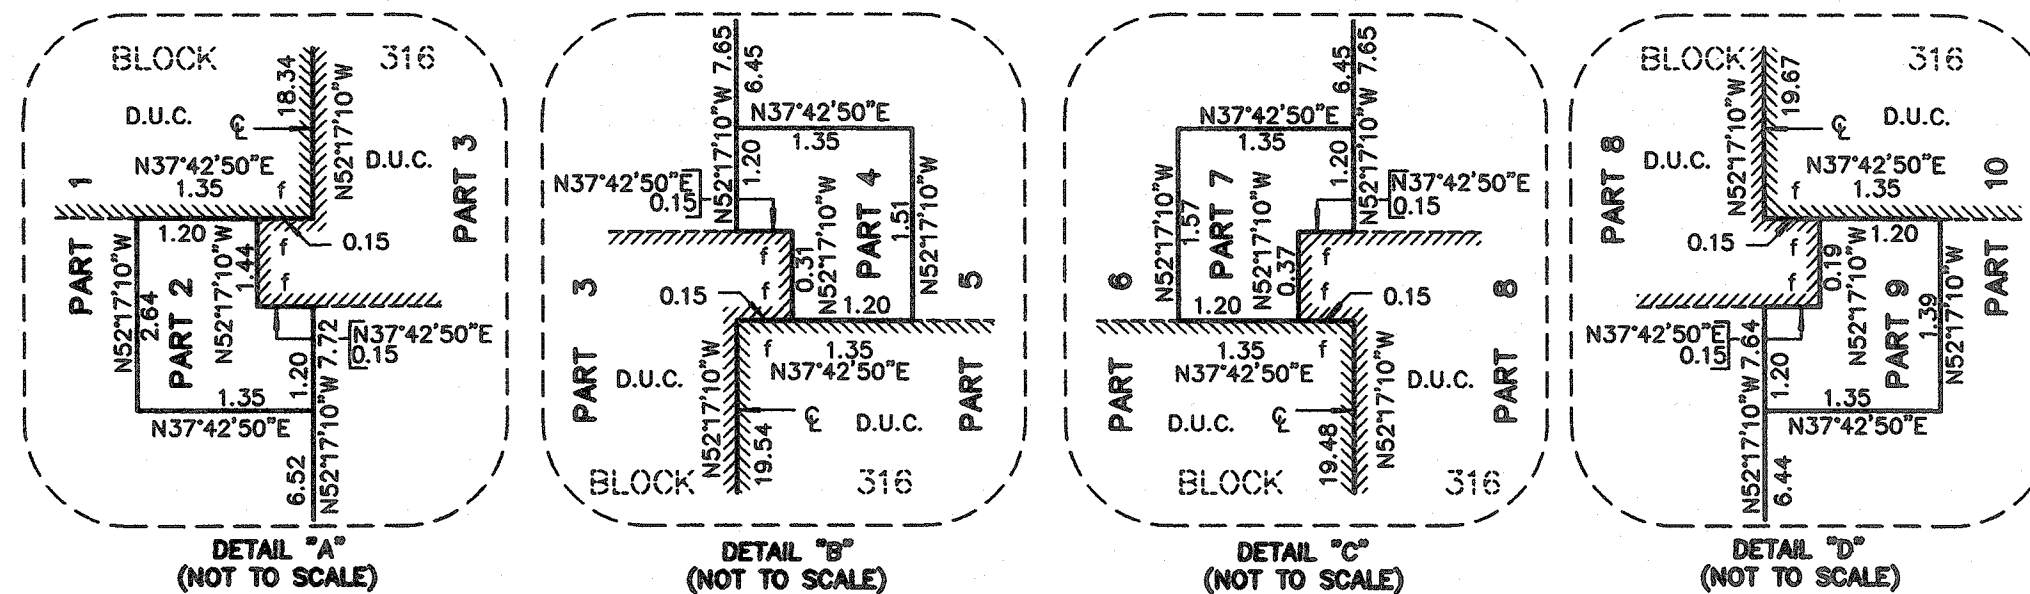

rpe R-PE SURVEYING LTD.
ONTARIO LAND SURVEYORS
643 Chrislea Road, Suite 7
Woodbridge, Ontario L4L 8A3
Tel. (416) 635-5000 Fax (416) 635-5001
Tel. (905) 264-0881 Fax (905) 264-2099
Website: www.r-pe.ca
DRAWN: V.H./V.K. CHECKED: G.Y./T.S.
JOB No. 19-060 CAD FILE No. 19-060R03

Return to O.L.S.

Jun 21, 2019 - 08:50:01