

WOOD DOUBLE DECK DETAILS
REFER TO STANDARD DETAIL PACKAGE (PAGE D1)
FOR ADDITIONAL WOOD DECK INFORMATION.

MINIMUM CEILING HEIGHT SHALL BE 2100 MM
OVER AT LEAST 75% OF BASEMENT
AREA EXCEPT THAT UNDER BEAMS AND
DUCTS THE CLEARANCE IS PERMITTED TO
BE REDUCED 1950 MM

SMOKE ALARMS AND CARBON MONOXIDE DETECTORS SHALL CONFORM TO SUBSECTIONS 9.10.19. AND 9.33.4. OF THE ONTARIO BUILDING CODE

It is the builder's complete responsibility to ensure that all plans submitted for approval fully comply with the Architectural Guidelines and all applicable regulations and requirements including zoning provisions and any provisions in the subdivision agreement. The Control Architect is not responsible in any way for examining or approving site (lotting) plans or working drawings with respect to any zoning or building code or permit matter or that any source of the original plan or lot plan is in

This is to certify that these plans comply with the applicable Architectural Design Guidelines approved by the Town of CALEDON

JOHN C. WILLIAMS LTD. ARCHITECT
ARCHITECTURAL STUDIO, REVIEW
AND APPROVAL

APPROVED BY _____

THIS SET OF ARCHITECTURAL DRAWINGS IS TO BE USED FOR THE CONSTRUCTION OF THE PROJECT DESCRIBED HEREIN. NO OTHER SETS OF DRAWINGS ARE TO BE USED FOR THE CONSTRUCTION OF THE PROJECT DESCRIBED HEREIN.

AUG 7 2 2019
 FILE NO.



6022

FOUNDATION PLAN - ELEV. '2'

INDICATES REDUCED SIDE YARD CONDITION

WOODCROFT 11-050
ENERGY STAR

  

18		9			The undersigned has reviewed and taken responsibility for this design and has the qualifications and results by requirements set out in the Ontario Building Code to a Designer.	 VAS DESIGN 255 Consumers Rd Suite 120 Toronto ON M2N 1B4 t 416.630.2255 f 416.630.4762 vadesign@gmail.com	 Greenpark. LAMBERTS LANE HOME CORP. PR.2 CALEDON project name SEPT. 2018 FOUNDATION PLAN - ELEV. "2" drawn by VR checked by - scale 3/16" = 1'-0" sheet no. 18023-WOODCROFT-11-050 DATE: 2018-09-06 TIME: 12:00 PM USER: vlad@vasdesign.ca IP: 76.133.2.211 - 65173	WOODCROFT 11 13.7m project no. 18023 drawing no. A1a
17		8			qualification information			
16		7			Richard Vink 24488 BOC signature			
15		6			name			
14		5			qualitative information			
13		4	WOODCROFT 11-050 PER CLIENT REQUEST	JUL 29/19	GW			
12		3	ISSUED FOR PERMIT	FEB 05/19	GW	VAS Design Inc. 42650		
11		2	ROOF-FLOOR-ENG. CO-ORD.	JAN 09/19	GW			
10		1	PRELIMINARY ISSUED FOR CLIENT REVIEW	OCT. 01/18	GW			
no. description		date	by	no. description		date	by	


WOOD DOUBLE DECK DETAILS
REFER TO STANDARD DETAIL PACKAGE (PAGE D1)
FOR ADDITIONAL WOOD DECK INFORMATION.

It is the builder's complete responsibility to ensure that all plans submitted for approval fully comply with the Architectural Guidelines and all applicable regulations and requirements, including zoning provisions and any provisions in the subdivision agreement. The Contractor/Architect is not responsible in any way for examining or approving site (lotting) plans or working drawings with respect to any zoning or building code or permit matter or that any house can be properly built or located on its lot.

This is to certify that these plans comply with the applicable Architectural Design Guidelines approved by the Town of CALEDON


JOHN C. WILLIAMS LTD., ARCHITECT
ARCHITECTURAL CONTROL REVIEW
AND APPROVAL

APPROVED BY [Signature]
DATE AUG 15 2019




STRUDET INC.
FOR STRUCTURE ONLY

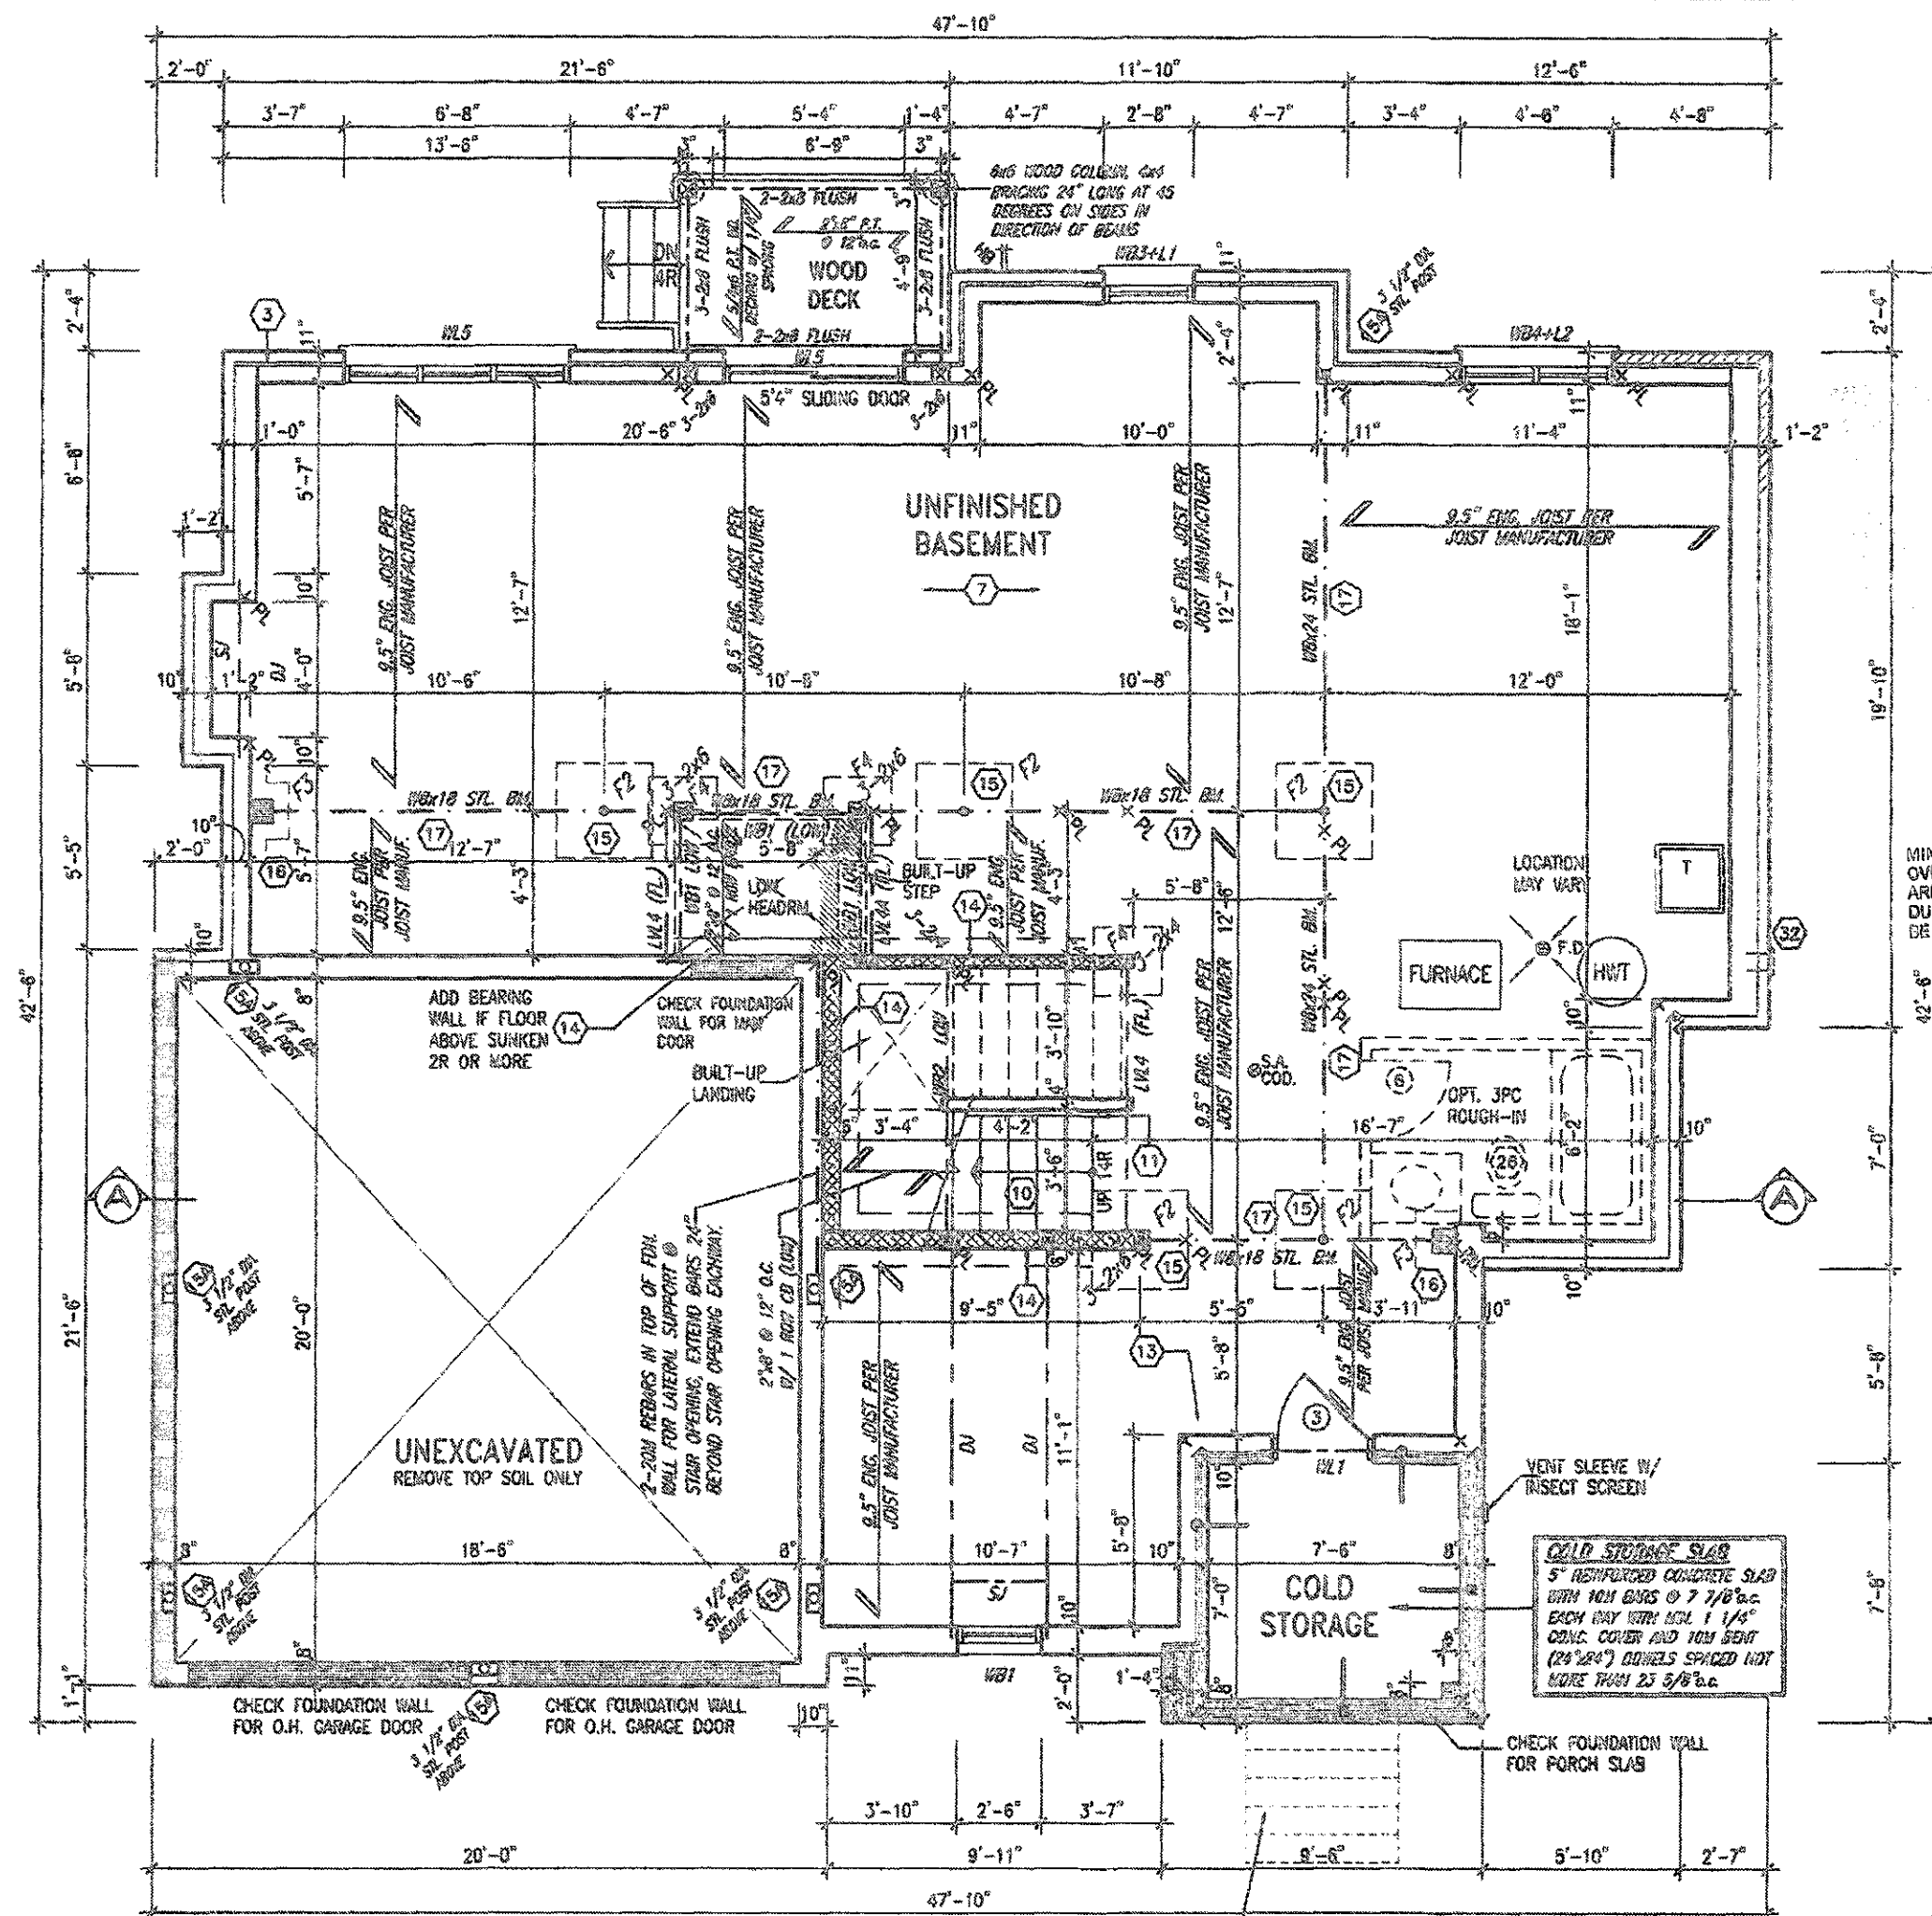

MINIMUM CEILING HEIGHT SHALL BE 2100 MM
OVER AT LEAST 75% OF BASEMENT
AREA EXCEPT THAT UNDER BEAMS AND
DUCTS THE CLEARANCE IS PERMITTED TO
BE REDUCED 1950 MM

SMOKE ALARMS AND CARBON MONOXIDE DETECTORS SHALL CONFORM TO SUBSECTIONS 9.10.19. AND 9.33.4. OF THE ONTARIO BUILDING CODE

FLOORS FREQUENT FLOORING IN
CONCRETE WITH 6.30.12. OF
1-6 CHANGING BUILDING CODE

RECEIVED
AUG 28 2019
TOWN OF CALES IN
BILLING SECTION
FILE NO.

2007

BASEMENT PLAN - ELEV. '29

WOODCROFT 11-050
ENERGY STAR

18				9			The undersigned has cultural and technical responsibility for the design and here the qualifications and needs for requirements set out in Division Building Code to be a Designer.	
17				8			qualification information	
16				7			Richard Vink	26
15				6			R. Vink signature	
14				5			same	
13				4	WOODCROFT 11-030 PER CLIENT REQUEST	JUL 29/19	GW	42
12				3	ISSUED FOR PERMIT	FEB 05/19	GW	
11				2	ROOF-FLOOR-ENG. CO-GRD.	JUN 09/19	GW	
10				1	PRELIMINARY ISSUED FOR CLIENT REVIEW	OCT. 01/18	GW	
no.	description	date	by	ins.	description	date	by	

VAB

DESIGN

255 Consumers Rd Suite 120
Toronto ON M2J 1R4
t 416.630.2255 f 416.630.478
un3design.com

Greenpark.

LANBERTS LANE HOME CORP. PM.2 CALEDON

SEPT. 2018 BASEMENT P

Cost of
WT - 3/16" = 1'-0" 180

WOODCROFT 1
13.7m

1802

LAN - ELEV. '2'

23-WOODCROFT-1-050 A20

A20


INDICATES REDUCED SIDE YARD CONDITION

WOOD DECK DETAILS
REFER TO STANDARD DETAIL PACKAGE (PAGE 5)
FOR ADDITIONAL WOOD DECK INFORMATION.

It is the builder's complete responsibility to ensure that all plans submitted for approval fully comply with the Architectural Guidelines and all applicable regulations and requirements including zoning provisions and any provisions in the subdivision agreement. The Control Architect is not responsible in any way for examining or approving site (floating) plans or working drawings with respect to any zoning or building code or permit matter or that any house can be properly built or located on its lot.

This is to certify that these plans comply with the applicable Architectural Design Guidelines approved by the Town of CALEDON

JOHN C. WILLIAMS LTD., ARCHITECT
ARCHITECTURAL CONTROL REVIEW
AND APPROVAL

APPROVED BY _____
DATE SEP 17 2019




STRUDET INC.
FOR STRUCTURE ONLY

SUPPORTED STEEL
ANGLE UP TO _____
11'-7". OTHERWISE
TO BE REVIEWED BY
ENGINEER.

BRICK/STONE

INVERTED
3-1/2"x3-1/2"x1/4"
(90x90x6.0)
STEEL ANGLE

INVERTED
3-1/2"x3-1/2"
(80x90x6.0)
STEEL ANGLE

BRICK/
STONE
VENEER

SUPPORTED STEEL
— ANGLE UP TO 11'-7".
OTHERWISE TO BE
REVIEWED BY ENGINEER

INVERTED STEEL ANGLE DETAIL

GROUND FLOOR PLAN - ELEV. '2'

WOODCROFT 11-050
ENERGY STAR

NOTE 1:
FLAT ROOF FRAMING (TYP.)
2"x6" @ 12" O.C. P.T. CLG. JST.
w/ 2"x4" @ 12" O.C. P.T.
DIAGONALLY CUT CROSS PURLINS
w/ 5/8" EXTERIOR GRADE
SHEATHING + SINGLE PLY ROOF
MEMBRANE (SLOPE TO DRAIN)

SEP 16 2019

SMOKE ALARMS AND CARBON MONOXIDE DETECTORS SHALL CONFORM TO SUBSECTIONS 9.10.19. AND 9.33.4. OF THE ONTARIO BUILDING CODE

PROVIDE RESILIENT FLOORING TO
 100% OF THE FLOOR AREA IN ALL
 OF THE ONTARIO BUILDING CODE

[illegible]



RECEIVED
SEP 19 2010
TOWN OF CALFORN
BUILDING SECTION
FILE NO. _____

JOHN C. WILLIAMS LTD., ARCHITECT
ARCHITECTURAL CONTROL REVIEW
AND APPROVAL

APPROVED BY  _____

DATE SEP 17, 2019


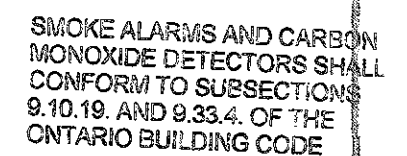


SEP 16 2017

A circular professional seal for a Registered Professional Engineer in the Province of Ontario. The seal features a stylized bridge or arch design in the center. The text around the perimeter reads "REGISTERED PROFESSIONAL ENGINEER" at the top and "PROVINCE OF ONTARIO" at the bottom. The name "B. MARINKOVIC" is inscribed across the middle of the seal.

WOODCROFT 11-050
ENERGY STAR

[illegible][illegible]

OPENINGS WITHIN GUARDS AND SPACES
BETWEEN GUARDS AND ALL FINISHED
SURFACES SHALL NOT EXCEED 100 MM.
GUARDS SHALL BE DESIGNED TO
NOT FACILITATE CLIMBING




BRICK PILASTER (TYP.)
PRECAST CONC. CAPITAL ON 16"
WIDE RAISED BRICK PILASTER ON
PRECAST CONC. BASE. ALL WITH
1" PROJECTION (TYP.)

FACE BRICK (TYP.)

PREFIN. MTL FLASHING, W/
CAULKING TO MATCH (TYP.)

PROVIDE COACH
LAMPS

10" PRECAST CONC.
HEADER + KEYSTONE

CONT. PRECAST CONC. SILL-
OVER STONE VENEER (TYP.)

It is the builder's complete responsibility to ensure that all plans submitted for approval fully comply with this Architectural Guidelines and all applicable regulations and requirements including zoning provisions and any provisions in the subdivision agreement. The Control Architect is not responsible in any way for examining or approving site (fitting) plans or working drawings with respect to any zoning or building code or permit matter or that any house can be properly built or located on its lot.

This is to certify that these plans comply with the applicable Architectural Design Guidelines approved by the Town of CALEDON

JOHN C. WILLIAMS LTD., ARCHITECT
ARCHITECTURAL CONTROL REVIEW
AND CONSULTING

APPROVED BY: [Signature]
DATE: AUG 15, 2014

EXTERIOR RAILINGS:
3'-6" HIGH RAILING IF LANDING IS MORE
THAN 5'-11" ABOVE FINISHED GRADE
AND 3'-0" HIGH RAILING WHEN LANDING
IS LESS THAN 5'-11" ABOVE ADJACENT
FINISHED GRADE.

FRONT ELEVATION '2'

PORCH STEPS (TYP.)
PRECAST CONCRETE STEPS
WITH INTEGRATED MASONRY
LEDGE ON SIDES WHERE
GRADE ALLOWS.

AUG 28 2019


WOODCROFT 11-050
ENERGY STAR

18				8		
17				8		
16				7		
15				6		
14				5		
13				4	WOODCROFT 11-050 PER CLIENT REQUEST	JUL 29/19 C
12				3	ISSUED FOR PERMIT.	FEB 05/19 G
11				2	ROOF-FLOOR-ENG. CO-ORD.	JAN 09/18 G
10				1	PRELIMINARY, ISSUED FOR CLIENT REVIEW.	OCT. 01/18 G
no.	description	date	by	no.	description	date

The undersigned has reviewed and takes responsibility for this design and has the qualifications and meets the requirements set out in the Design Briefing Note to be a Designer. qualification information Richard Wink name signature VAS Design Inc.	264 425
---	-----------------------

**VA3
DESIGN**
255 Consumers Rd Suite
Toronto ON M2M 1R4
t 416.630.2255 f 416.630.
va3design.com

 **Greenpark.**

AMBERTS LANE HOME CORP. PH.2 **CALE**

SEPT. 2018 **FR**

3/16" = 1'-0"

WOODCROFT 11	
13.7m	
project no. 18023	
ELEVATION '2'	drawing no.
the name - WOODCROFT - 11 - 059	A5a


It is the builder's complete responsibility to ensure that all plans submitted for approval fully comply with the Architectural Guidelines and all applicable regulations and requirements including zoning provisions and any provisions in the subdivision agreement. The Control Architect is not responsible in any way for examining or approving site (lotting) plans or working drawings with respect to any zoning or building code or permit matter or that any house can be properly built or located on its lot.

This is to certify that these plans comply with the applicable Architectural Design Guidelines approved by the Town of CALEDON.

JOHN G. WILLIAMS LTD., ARCHITECT
ARCHITECTURAL CONTROL REVIEW
AND APPROVAL

RECEIVED
AUG 15 2019


(FOR WALLS LESS THAN 1.2M (3'-11") FROM THE LOT LINE)

45 MINUTE FIRE RATED WALL

PROVIDE A CONTINUOUS LAYER OF 12.7mm (1/2") TYPE 'X' GYPSUM BOARD (INTERIOR SIDE) INSTALLED SO THAT ALL EDGES ARE SUPPORTED, TAPED AND FILLED. SPACE BETWEEN WOOD STUDS TO BE FILLED WITH INSULATION CONFORMING TO CAN/ULC-S702, "MINERAL FIBRE THERMAL INSULATION FOR BUILDINGS" WITH A MASS OF NOT LESS THAN 1.22 Kg/SQ.M. AND MUST FILL AT LEAST 90% OF THE CAVITY THICKNESS. THE TYPE 'X' & INSULATION MUST BE RUN CONTINUOUSLY BEHIND ALL INTERSECTING PARTITIONS, MECHANICAL CHASES, BATHTUBS, SHOWERS, ETC. ENSURE INSULATION & TYPE 'X' IS INSTALLED IN GARAGE EXTERIOR WALLS. (REFER TO SECTION SB-2 OF OBC 2012-SUPPLEMENTARY STANDARDS)

OPENINGS WITHIN GUARDS AND SPACES
BETWEEN GUARDS AND ALL FINISHED
SURFACES SHALL NOT EXCEED 100 MM.
GUARDS SHALL BE DESIGNED TO
NOT FACILITATE CLIMBING

TOP OF PLATE

TOP OF WINDOW

BRICK PLASTER (TYP.)
PRECAST CONC. CAPITAL, ON 16"
WIDE RAISED BRICK PLASTER ON
PRECAST CONC. BASE ALL WITH
1" PROJECTION (TYP.)

FIN. SECOND FLOOR


FIN. GROUND FLOOR

FNL. GRADE

ALLOWABLE GLAZED OPENINGS

WALL AREA	=632.82 SQ. FT.
LIMITING DISTANCE	1.2 M (7%)
GLAZING ALLOWED	=44.29 SQ. FT.
GLAZING PROVIDED	=23.75 SQ. FT.

402329


3'-6" HIGH RAILING IF LANDING IS MORE
THAN 5'-11" ABOVE FINISHED GRADE
AND 3'-0" HIGH RAILING WHEN LANDING
IS LESS THAN 5'-11" ABOVE ADJACENT
FINISHED GRADE.

16				9			
17				8			
16				7			
15				6			
14				5			
13				4	WOODCROFT 11-080 PER CLIENT REQUEST	JUL 29/19	G
12				3	ISSUED FOR PERMIT.	FEB 05/19	G
11				2	ROOF-FLOOR-ENG. CO-ORD.	JAN 09/18	G
10				1	PRELIMINARY. ISSUED FOR CLIENT REVIEW.	OCT. 01/15	G
no.	description	date	by	no.	description	date	by

The undersigned has reviewed and taken responsibility for this design and has the qualifications and means the requirements set out in the above Building Code to be a Designer.							
Professional Information	<i>R. Vink</i>						
Name	Richard Vink						
Firm	signature						
FAS Design Inc.							

**VA3
DESIGN**
255 Consumers Rd Suite 120
Toronto ON M2J 1R4
t 416.630.2256 f 416.830.478
va3design.com

Greenpark

Lot Name	AMBERTS LANE HOME CORP. PH.2	Parcel	CALEDON
Owner by	3/15" = 1'-0"	Scale	1"

WOODCROFT 11	
13.7m	
city ON	project no. 18023
DE ELEVATION '2'	drawing no.
1023-WOODCROFT-11-050	A6a


[illegible]

OPENINGS WITHIN GUARDS AND SPACES
BETWEEN GUARDS AND ALL FINISHED
SURFACES SHALL NOT EXCEED 100 MM.
GUARDS SHALL BE DESIGNED TO
NOT FACILITATE CLIMBING

It is the builder's complete responsibility to ensure that all plans submitted for approval fully comply with the Architectural Guidelines and all applicable regulations and requirements including zoning provisions and any provisions in the subdivision agreement. The Control Architect is not responsible in any way for examining or approving site (lotting) plans or working drawings with respect to any zoning or building code or permit matter or that any house can be properly built or located on its lot.

This is to certify that these plans comply with the applicable Architectural Design Guidelines approved by the Town of CALEDON.

JOHN C. McILHEISS LTD., ARCHITECT
ARCHITECTURAL CONTROL REVIEW
AND APPROVAL
APPROVED BY: 
DATE: AUG 15 2016

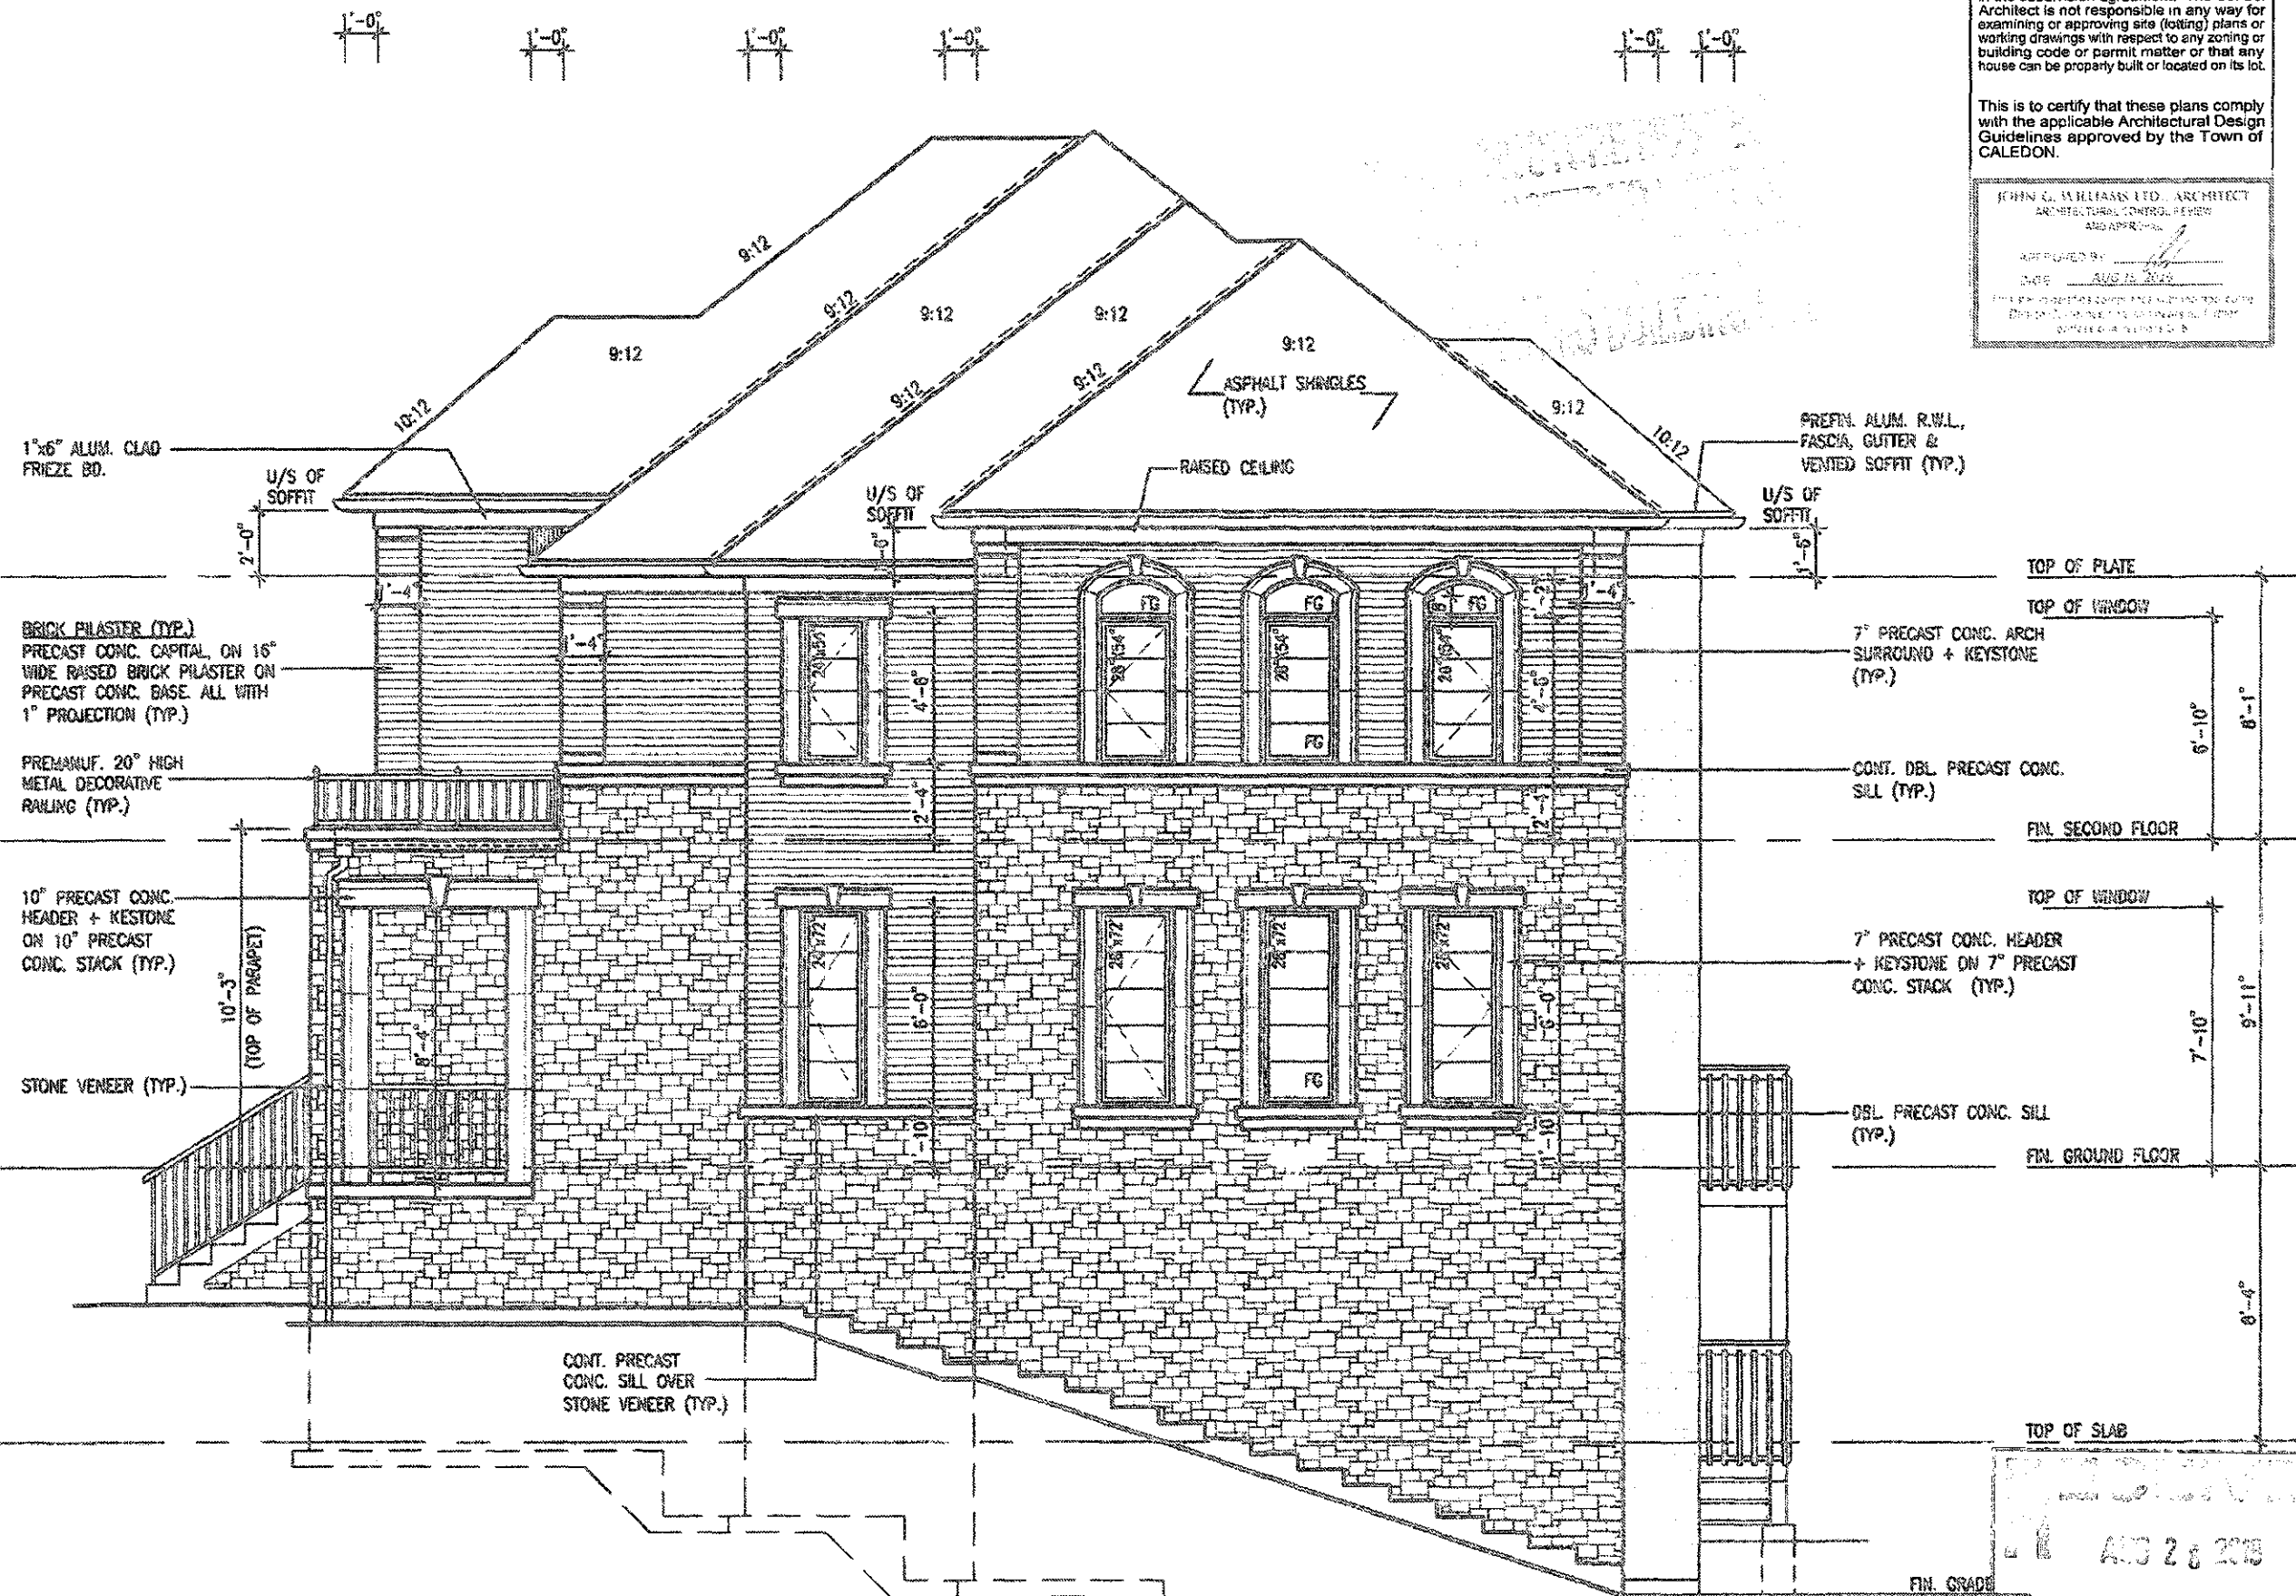

EXTERIOR RAILINGS:
3'-6" HIGH RAILING IF LANDING IS MORE
THAN 5'-11" ABOVE FINISHED GRADE
AND 3'-0" HIGH RAILING WHEN LANDING
IS LESS THAN 5'-11" ABOVE ADJACENT
FINISHED GRADE.

FLANKAGE ELEVATION '2'

WOODCROFT 11-050
ENERGY STAR

[illegible]


It is the builder's complete responsibility to ensure that all plans submitted for approval fully comply with the Architectural Guidelines and all applicable regulations and requirements including zoning provisions and any provisions in the submittal agreement. The Control Architect is not responsible in any way for examining or approving site (lotting) plans or working drawings with respect to any zoning or building code or permit matter or that any house can be properly built or located on its lot.


This is to certify that these plans comply with the applicable Architectural Design Guidelines approved by the Town of CALEDON

JOHN C. WILLIAMS LTD., ARCHITECT
ARCHITECTURAL CONTROL REVIEW
AND APPROVAL

APPROVED BY _____

THIS IS TO CERTIFY THAT THIS WORKING DRAWING
HAS BEEN EXAMINED AND IS FOUND TO BE IN
ACCORDANCE WITH THE REQUIREMENTS

OPENINGS WITHIN GUARDS AND SPACES
BETWEEN GUARDS AND ALL FINISHED
SURFACES SHALL NOT EXCEED 100 MM.
GUARDS SHALL BE DESIGNED TO
NOT FACILITATE CLIMBING

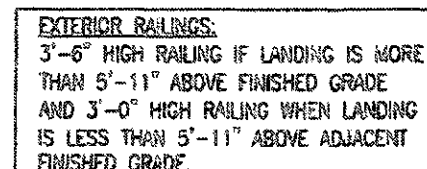

REAR ELEVATION '2'-
WALKOUT CONDITION

WOODCROFT 11-050
ENERGY STAR

[illegible]


