



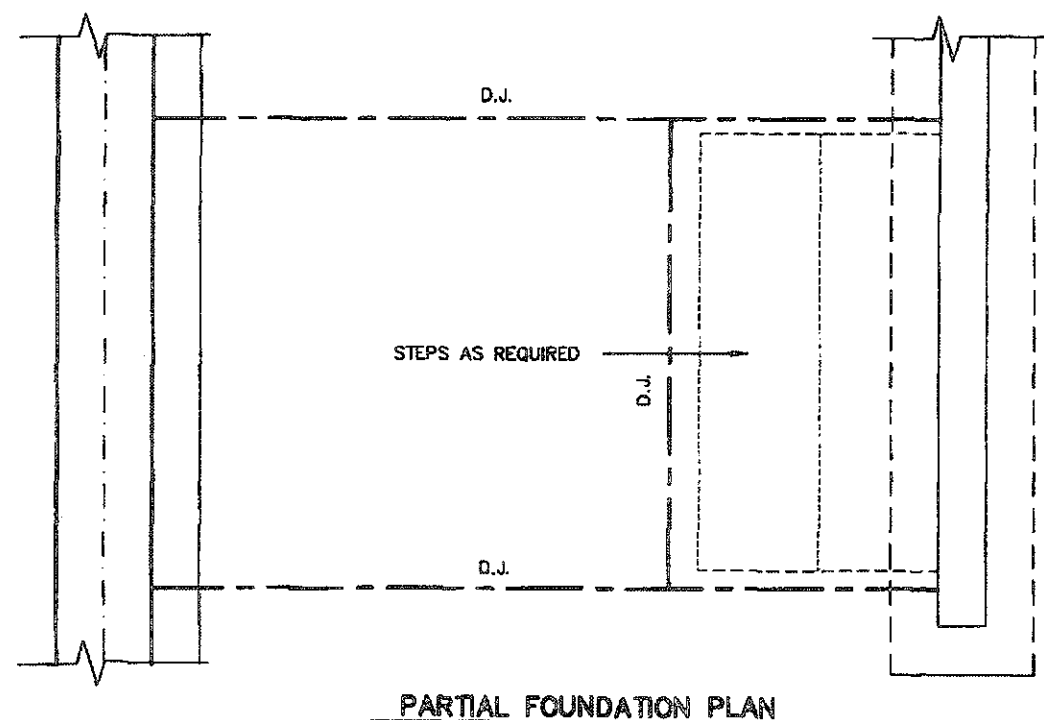

THIS STRUCTURE MUST BE
CONSTRUCTED TO MEET OR
EXCEED THE PROVISIONS OF
THE ONTARIO BUILDING CODE

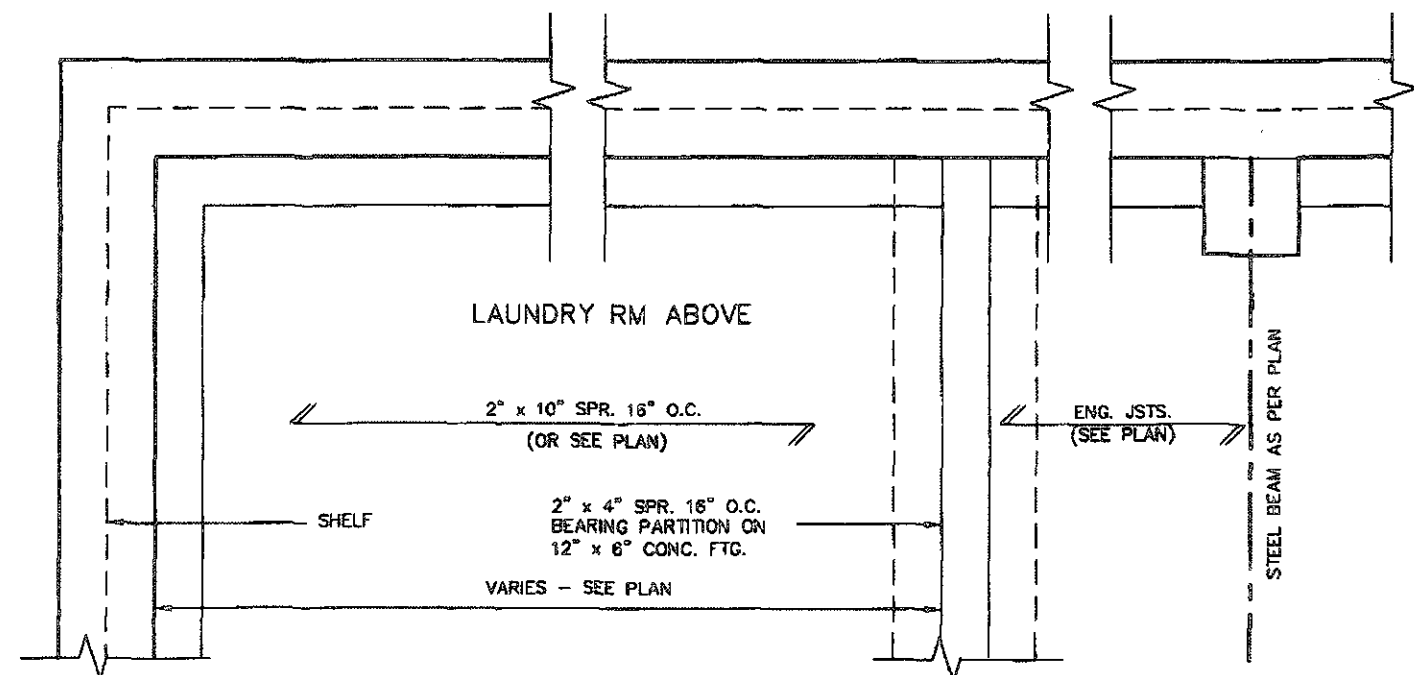


STRUDET INC.
FOR STRUCTURE ONLY

 FILE NO.

FEB 14 2019

2012 CODE
ENERGY STAR

[illegible][illegible]

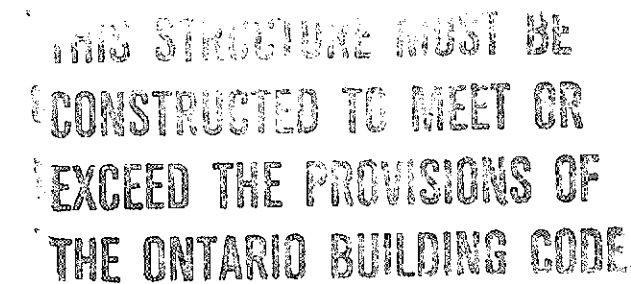

 FILE NO.

2012 CODE
ENERGY STAR

9			The undersigned has entered and takes responsibility for this design and has the qualifications and meets the requirements set out in the Ontario Building Code to be a Designer.	
8			qualification information	
7			Richard Vink <i>R Vink</i> 24488	
6			name	
5			VAS Design Inc. 42658	
4			signature	
3			registration information	
1				
no.	description	date by		
	INSUL. UPDATED. RE-ISSUED FOR PERMIT.	JAN 30/19 GVS		
	ISSUED FOR PERMIT.	DEC 19/18 GW		

VA3 DESIGN

255 Consumers Rd Suite 120
Toronto ON M2L 1R4
Tel: 416.630.2255 / 416.630.4762
vas3design.com

Greenpark.

project name	drawing title	sheet number	revision
LAMBERT'S LANE HOME CORP. PH.2	CALEDON	2"x6" BRICK VENEER SECTIONS	
drawn by	checked by	scale	as shown
GVS	-	Nat. to Scale	

Drawing no.
3

[Faint, illegible handwritten text]


7'-0" MAX.
1'-0" MAX.
5'-0" MAX.
8'-0" MAX.
1'-0" MAX.
5'-0" MAX.
9'-0" MAX.
8'-0" MAX.

WOOD BEAM (PRESSURE TREATED) AS PER PLAN

WOOD BEAM (PRESSURE TREATED) AS PER PLAN

WOOD LEDGER BOARD (PRESSURE TREATED)

RIM JOISTS ALL AROUND (PRESSURE TREATED)

4x4 WOOD COLUMN UP TO 4'-0" HEIGHT. 6x6 WOOD COLUMN FOR HEIGHTS OVER 4'-0" (PRESSURE TREATED). 12" CONC. PIER

12' x 8" SPR. #2 @ 16" O.C.

7'-0"
10'-0" MAX.
1'-0"
5'-0"
5'-0" MAX.
1'-0"

5'-0" MAX.
9'-0" VARIES

WOOD BEAM (PRESSURE TREATED) AS PER PLAN

WOOD BEAM (PRESSURE TREATED) AS PER PLAN

2" x 8" S.P.R. #2 @ 16" O.C.

1'-0" MAX.

4x4 WOOD COLUMN UP TO 4'-0" HEIGHT. 6x6 WOOD COLUMN FOR HEIGHTS OVER 4'-0" (PRESSURE TREATED). 12" CONC. PIER

RIM JOISTS ALL AROUND (PRESSURE TREATED)

SINGLE JOIST WITH PERPENDICULAR BLOCKING AT 24" O/C

WOOD LEDGER BOARD (PRESSURE TREATED)

7'-0"
10'-0" MAX.

1'-0" 5'-0" 1'-0"
8'-0" MAX.

4x4 WOOD COLUMN UP TO 4'-0" HEIGHT. 6x6 WOOD COLUMN FOR HEIGHTS OVER 4'-0" (PRESSURE TREATED). 12" CONC. PIER

5'-0" 8'-0" MAX.

WOOD BEAM (PRESSURE TREATED) AS PER PLAN

WOOD BEAM (PRESSURE TREATED) AS PER PLAN

SINGLE JOIST WITH PERPENDICULAR BLOCKING AT 24" O/C

RIM JOISTS ALL AROUND (PRESSURE TREATED)

WOOD LEDGER BOARD (PRESSURE TREATED)

1/2" x 8" SPR. #2 @ 16" O.C.


[illegible]

100-443886-100



2012 CODE ENERGY STAR

[illegible]




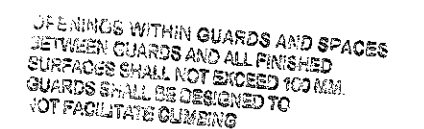

40 drawings, specifications, related documents and design are the copyright property of VAS DESIGN. Reproduction of this property in whole or in part is strictly prohibited without VAS DESIGN's written permission.

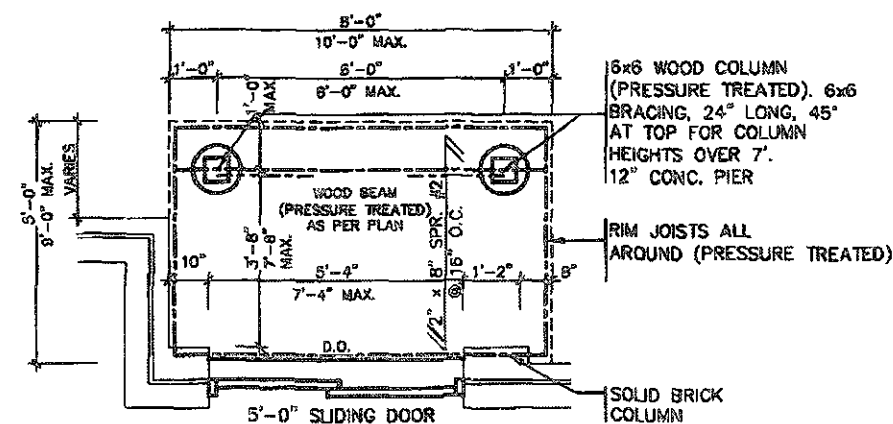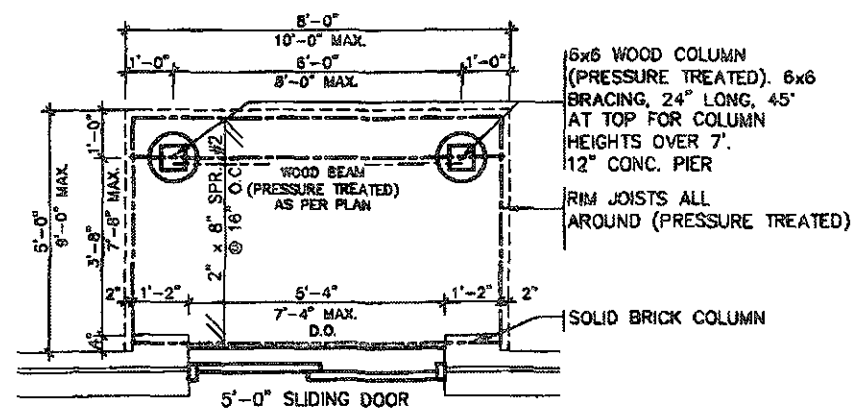

OPENINGS WITHIN GUARDS AND SPACES
BETWEEN GUARDS AND ALL FINISHED
SURFACES SHALL NOT EXCEED 100 MM.
GUARDS SHALL BE DESIGNED TO
NOT FACILITATE CLIMBING

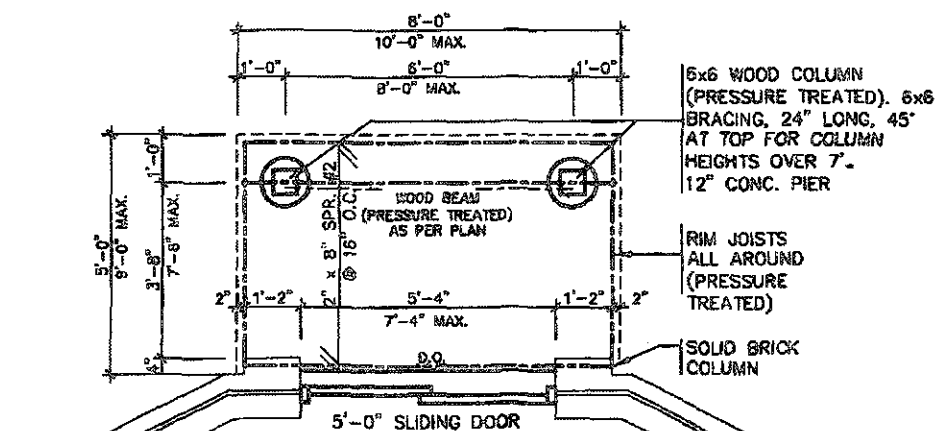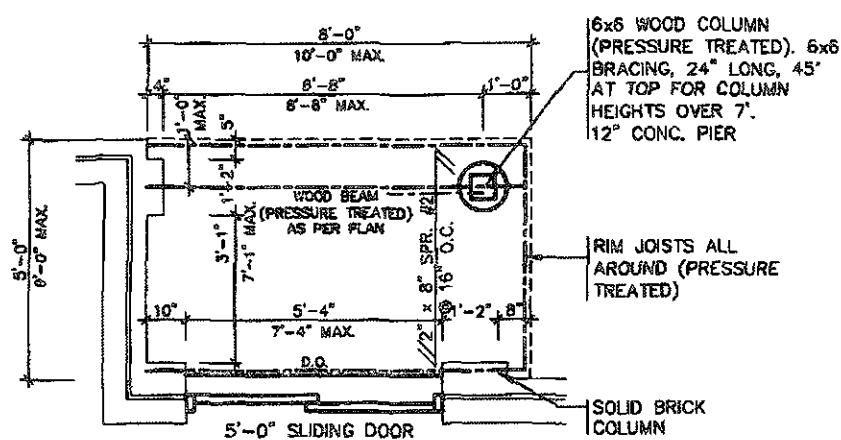

STRUDET INC.
FOR STRUCTURE ONLY

THIS STRUCTURE MUST BE
CONSTRUCTED TO MEET OR
EXCEED THE PROVISIONS OF
THE ONTARIO BUILDING CODE

RECEIVED
AUG 23 2019
FILE NO.

FEB 14 2019


2012 CODE
ENERGY STAR[illegible]




FEB 14 2019 2012 CODE
ENERGY STAR

6


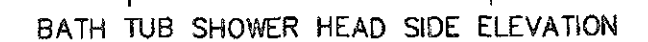

THIS STRUCTURE MUST BE
CONSTRUCTED TO MEET OR
EXCEED THE PROVISIONS OF
THE ONTARIO BUILDING CODE

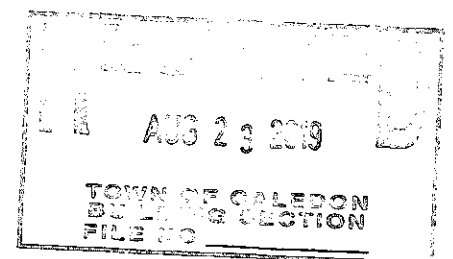


STRUDET INC.
FOR STRUCTURE ONLY

FEB 14 2019

2012 CODE
ENERGY STAR



STRUCTURAL REINFORCEMENT FOR GRAB BAR (OBC 9.5.2.3.)
FOR MAIN BATH ONLY

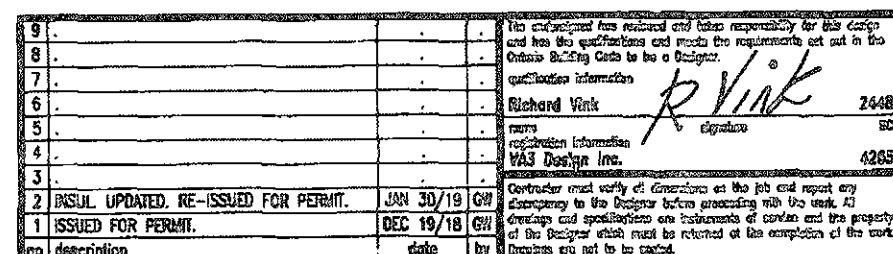

DESIGN
255 Consumers Rd Suite 120
Toronto ON M2J 1R4
t 416.630.2255 f 416.630.4700
www.v3design.com



project name
LAMBERTS LANE HOME CORP. PH.2

CALEDON

Project no.
8023

STUD WALL REINFORCEMENT

Fig. 2a

Drawn by

32 6

checked by

END


Not to Scale


18023-CF-STD_DETAILS_1517


100


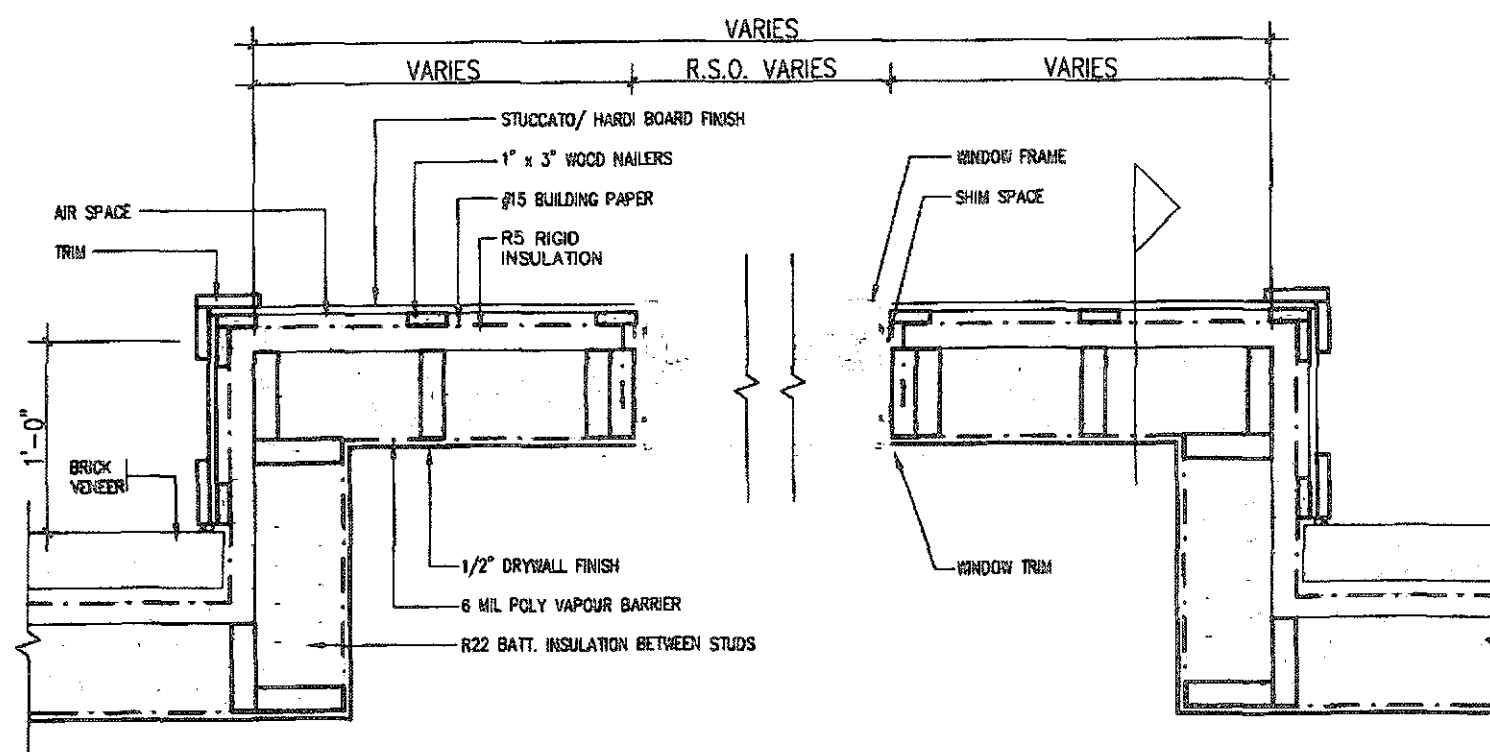

PLAN VIEW


STUCCATO BOARD FINISH CLADDING OR EQUAL (OBC 9.27.)

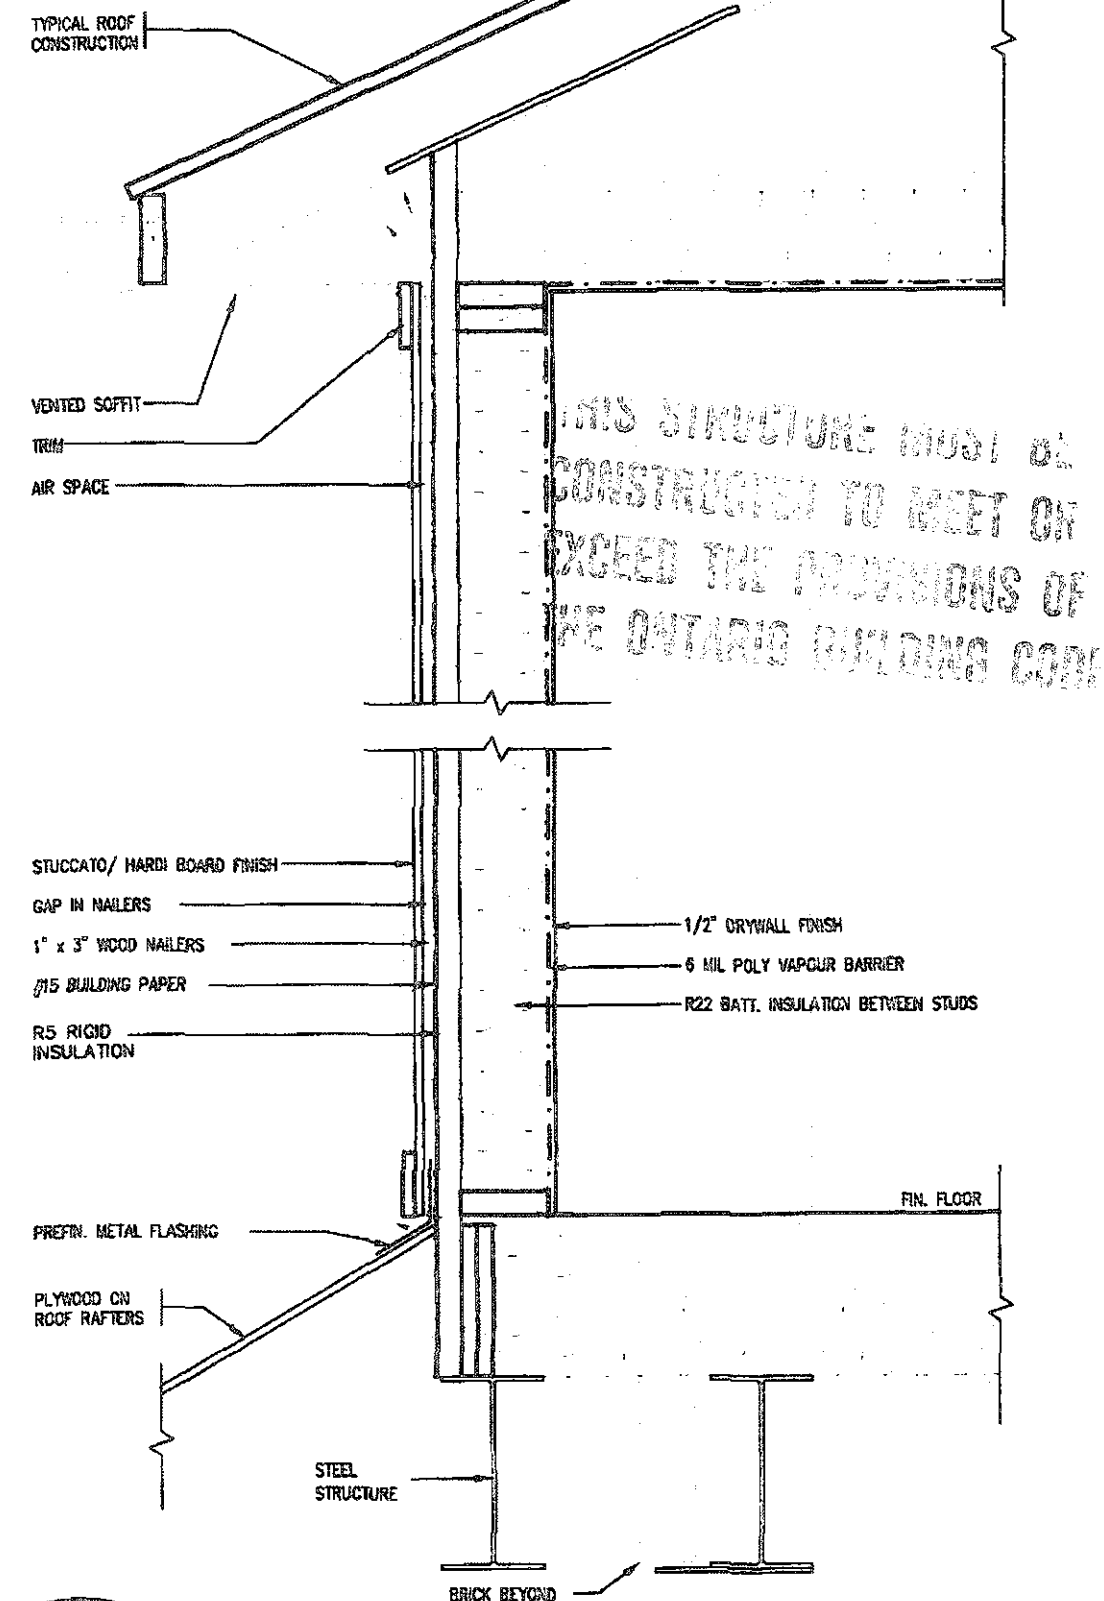

CROSS SECTION




STRUDET INC.
FOR STRUCTURE ONLY

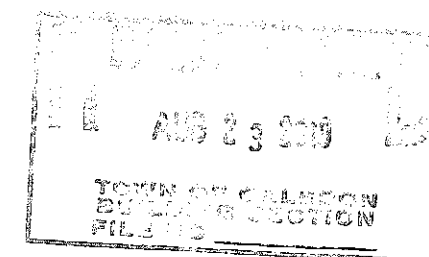

2012 CODE
ENERGY STAR

<table border="1"> <tr><td>9</td><td></td><td></td><td></td></tr> <tr><td>8</td><td></td><td></td><td></td></tr> <tr><td>7</td><td></td><td></td><td></td></tr> <tr><td>6</td><td></td><td></td><td></td></tr> <tr><td>5</td><td></td><td></td><td></td></tr> <tr><td>4</td><td></td><td></td><td></td></tr> <tr><td>3</td><td></td><td></td><td></td></tr> <tr><td>2</td><td>INSUL. UPDATED, RE-ISSUED FOR PERMIT.</td><td>JAN 30/19</td><td>GW</td></tr> <tr><td>1</td><td>ISSUED FOR PERMIT.</td><td>DEC 19/18</td><td>GW</td></tr> <tr> <th>no.</th><th>description</th><th>date</th><th>by</th></tr> </table>	9				8				7				6				5				4				3				2	INSUL. UPDATED, RE-ISSUED FOR PERMIT.	JAN 30/19	GW	1	ISSUED FOR PERMIT.	DEC 19/18	GW	no.	description	date	by	The undersigned has reviewed and takes responsibility for this design and has the qualifications and meets the requirements set out in the Ontario Building Code to be a Designer. qualification information Richard Vink signature 24488 201 42688 Contractor must verify all dimensions on the job and report any discrepancy to the Designer before proceeding with the work. All drawings and specifications are instruments of service and the property of the Designer which must be returned at the completion of the work. Drawings are not to be copied.	VA3 DESIGN 255 Consumers Rd Suite 120 Toronto ON M2J 1R4 t 416.630.2255 f 416.630.4782 va3design.com	Greenpark. project name LAMBERTS LANE HOME CORP. PH.2 location CALEDON date SEPT. 2018 drawn by [Signature] checked by [Signature] approved by [Signature] project no. 18023 drawing no. 8 STUCCATO/ HARDI BOARD FINISH 18023-CP-STD_DETAILS_ES17
9	
8	
7	
6	
5	
4	
3	
2	INSUL. UPDATED, RE-ISSUED FOR PERMIT.	JAN 30/19	GW	
1	ISSUED FOR PERMIT.	DEC 19/18	GW	
no.	description	date	by	

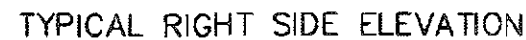

NOTES:
1. LEVELS SHOWN ON THE PLANS ARE FOR ILLUSTRATION PURPOSE ONLY, SEE FINAL GRADING PLAN FOR ACTUAL LEVELS
2. ALL LEVELS ARE SHOWN IN METRIC



NOTES:
1. LEVELS SHOWN ON THE PLANS ARE FOR
ILLUSTRATION PURPOSE ONLY, SEE FINAL GRADING PLAN
FOR ACTUAL LEVELS
2. ALL LEVELS ARE SHOWN IN METRIC



**NT 2012 CODE
ENERGY STAR**

9					The undersigned has reviewed and takes responsibility for this design and has the qualifications and meets the requirements set out in the criteria defining duties to be a Designer.
8					
7					
6					
5					Richard Vink 244
4					signature
3					426
2					
1	INSUL. UPDATED, RE-ISSUED FOR PERMIT.	JAN 30/18	GW		
	1 ISSUED FOR PERMIT.	DEC 19/18	GW		
	no. description	date	by		



255 Consumers Rd Suite 120
Toronto ON M2J 1R4
t 416.630.2255 f 416.630.478
va3design.com



project name	location
LAMBERTS LANE HOME CORP. PH.2	CALEDON
date	description
SEPT. 2010	SLAB ON GRADE INSULATION
drawn by	checked by
CH	-
	not to scale
	16025-CP-STD DETAILS ES17

PROJECT NO.
18023

9