

NOT THE GRANTING OF A PERMIT NOR REVIEWING OF SPECS
& DRAWINGS NOR INSPECTIONS MADE DURING INSTALLATION
BY THE OFFICIAL HAVING JURISDICTION SHALL RELIEVE THE
OWNER FROM REQUIREMENTS OF THE ONTARIO BUILDING
CODE AND ANY OTHER REFERENCED REQUIREMENTS.

Garden 3 - Elevation 2

SITE NAME: BARLASSINA				TYPE: GARDEN 3				GFA: 2415				DATE: Aug-22				WINTER NATURAL AIR CHANGE RATE 0.335				HEAT LOSS ΔT °F. 72				CSA-F280-12			
BUILDER: GREENPARK HOMES												LO# 98640				SUMMER NATURAL AIR CHANGE RATE 0.091				HEAT GAIN ΔT °F. 9				SB-12 PACKAGE A1			
ROOM USE		MBR		ENS		WIC-3		BED-2		BED-3		MEDIA		BATH				WIC									
EXP. WALL		33		27		6		34		32		17		12				8									
CLG. HT.		9		9		9		9		9		9		9				9									
FACTORS																											
GRS.WALL AREA		LOSS GAIN		297		243		54		306		288		153		108		72									
GLAZING				LOSS GAIN		LOSS GAIN		LOSS GAIN		LOSS GAIN		LOSS GAIN		LOSS GAIN		LOSS GAIN		LOSS GAIN									
NORTH		20.3	15.0	0	0	0	0	0	0	0	0	0	0	0	0	0	0	0	0	0	0	0	0				
EAST		20.3	40.5	0	0	0	0	0	0	0	33	669	1338	30	608	1216	0	0	0	0	0	0	0				
SOUTH		20.3	23.9	0	0	0	0	0	0	0	0	0	0	0	0	0	0	0	0	0	0	0					
WEST		20.3	40.5	20	405	811	14	284	568	0	0	0	0	0	0	0	0	0	0	0	0	0					
SKYLT.		35.5	99.8	0	0	0	0	0	0	0	0	0	0	0	0	0	0	0	0	0	0	0					
DOORS		19.1	2.4	0	0	0	0	0	0	0	0	0	0	0	0	0	0	0	0	0	0	0					
NET EXPOSED WALL		4.3	0.5	277	1178	150	229	974	124	54	230	29	273	1161	147	258	1097	139	153	650	83	94	400	51			
NET EXPOSED BSMT WALL ABOVE GR		3.4	0.4	0	0	0	0	0	0	0	0	0	0	0	0	0	0	0	0	0	0	0	0				
EXPOSED CLG		1.2	0.5	272	333	143	162	198	85	37	45	19	193	236	102	185	226	97	249	304	131	84	103	44			
NO ATTIC EXPOSED CLG		2.6	1.1	0	0	0	0	0	0	0	0	0	15	39	17	15	39	17	0	0	0	0	0	0			
EXPOSED FLOOR		2.4	0.3	0	0	0	0	0	0	37	90	11	0	0	0	240	583	74	29	70	9	0	0	0			
BASEMENT/CRAWL HEAT LOSS				0		0		0		0		0		0		0		0		0		0		0			
SLAB ON GRADE HEAT LOSS				0		0		0		0		0		0		0		0		0		0		0			
SUBTOTAL HT LOSS				1916		1455		365		2105		2554		1025		786		463									
SUB TOTAL HT GAIN						1104		777		60		1604		1544		223		430				106					
LEVEL FACTOR / MULTIPLIER		0.20	0.25			0.20	0.25			0.20	0.25		0.20	0.25		0.20	0.25			0.20	0.25						
AIR CHANGE HEAT LOSS				473		359		90		520		630		253		194		114									
AIR CHANGE HEAT GAIN				54		38		3		79		76		11		21		5									
DUCT LOSS				0		0		45		0		318		128		0		0									
DUCT GAIN				0		0		6		0		230		68		0		0									
HEAT GAIN PEOPLE		240		2	480	0	0	0	0	1	240	1	240	0	0	0	0	0	0	0	0	0	0	0			
HEAT GAIN APPLIANCES/LIGHTS				445		0		0		445		445		445		0		445				445					
TOTAL HT LOSS BTU/H				2388		1815		500		2624		3502		1406		980		577									
TOTAL HT GAIN x 1.3 BTU/H				2708		1059		90		3078		3296		970		586		723									

ROOM USE			LIV/DIN		K/F/B		LAUN		W/R		FOY		MUD						LOD		BAS			
EXP. WALL			32		77		6		6		33		22						34		162			
CLG. HT.			10		10		9		10		11		11						8		8			
FACTORS																								
GRS.WALL AREA	LOSS	GAIN	320		770		54		60		363		242						272		912			
GLAZING			LOSS	GAIN	LOSS	GAIN	LOSS	GAIN	LOSS	GAIN	LOSS	GAIN	LOSS	GAIN					LOSS	GAIN	LOSS	GAIN		
NORTH	20.3	15.0	0	0	0	0	0	0	0	0	0	0	0	0	0	0	0	0	0	0	0	0		
EAST	20.3	40.5	0	0	0	0	0	0	0	0	30	608	1216	0	0	0	0	0	0	0	0	0		
SOUTH	20.3	23.9	28	568	669	28	568	669	7	142	167	7	142	167	0	0	0	0	0	0	10	203	239	
WEST	20.3	40.5	0	0	0	56	1135	2270	0	0	0	0	0	0	0	0	0	0	7	142	284	0	0	0
SKYLT.	35.5	99.8	0	0	0	0	0	0	0	0	0	0	0	0	0	0	0	0	0	0	0	0	0	
DOORS	19.1	2.4	0	0	0	25	478	61	0	0	0	0	0	0	18	344	44	21	401	51	0	0	0	
NET EXPOSED WALL	4.3	0.5	292	1241	158	661	2810	357	47	200	25	53	225	29	315	1339	170	221	940	119	0	0	0	
NET EXPOSED BSMT WALL ABOVE GR	3.4	0.4	0	0	0	0	0	0	0	0	0	0	0	0	0	0	0	0	0	0	197	675	86	
EXPOSED CLG	1.2	0.5	0	0	0	0	0	0	48	59	25	0	0	0	0	0	0	0	0	0	0	0	0	
NO ATTIC EXPOSED CLG	2.6	1.1	0	0	0	0	0	0	0	0	0	0	0	0	0	0	0	0	0	0	0	0	0	
EXPOSED FLOOR	2.4	0.3	0	0	0	0	0	0	0	0	0	0	0	0	0	0	0	0	0	0	0	0	0	
BASEMENT/CRAWL HEAT LOSS						0	0		0	0		0		0	0								5169	
SLAB ON GRADE HEAT LOSS						0	0		0	0		0		0	0				0					
SUBTOTAL HT LOSS				1809			4991			400			367		2291		1341			817			7089	
SUB TOTAL HT GAIN					827			3357			218			196		1430		170			370		457	
LEVEL FACTOR / MULTIPLIER	0.30	0.38				0.30	0.38		0.20	0.25		0.30	0.38		0.30	0.38		0.30	0.38			0.50	0.86	
AIR CHANGE HEAT LOSS				687			1894			99			139			870		509					6831	
AIR CHANGE HEAT GAIN					41			165			11			10		70		8					41	
DUCT LOSS				0			0			0			0			0		0					0	
DUCT GAIN					0		0			0			0			0		0					0	
HEAT GAIN PEOPLE	240			0		0	0		0	0	0	0	0	0	0	0	0	0	0	0	0	0	0	
HEAT GAIN APPLIANCES/LIGHTS					445		445			445			0			0		445			0		445	
TOTAL HT LOSS BTU/H				2496			6885			499			507		3161		1850			817			13920	
TOTAL HT GAIN x 1.3 BTU/H					1706			5157			876			267		1951		811			481		1225	

TOTAL HEAT GAIN BTU/H:

25142

TONS: 2.10

LOSS DUE TO VENTILATION LOAD BTU/H: 1243

STRUCTURAL HEAT LOSS: 43927

TOTAL COMBINED HEAT LOSS BTU/H: 45170



SITE NAME: BARLASSINA

BUILDER: GREENPARK HOMES

TYPE: GARDEN 3

DATE: Aug-22

GFA: 2415

LO# 98640

HEATING CFM 928 COOLING CFM 928
TOTAL HEAT LOSS 43,927 TOTAL HEAT GAIN 24,984
AIR FLOW RATE CFM 21.13 AIR FLOW RATE CFM 37.14

furnace pressure 0.6
furnace filter 0.05
a/c coil pressure 0.2
available pressure
for s/a & r/a 0.35

#GOODMAN
GMEC960603BNA 60
FAN SPEED LOW
MEDLOW
MEDIUM 928
MEDIUM HIGH 1017
HIGH 1131

AFUE = 96 %
INPUT (BTU/H) = 60,000
OUTPUT (BTU/H) = 57,600

DESIGN CFM = 928
CFM @ .6" E.S.P.

RUN COUNT	4th	3rd	2nd	1st	Bas
S/A	0	0	13	7	4
R/A	0	0	4	1	1

All S/A diffusers 4"x10" unless noted otherwise on layout.

All S/A runs 5"Ø unless noted otherwise on layout.

RUN #	1	2	3	4	5	6	7	8	9	10	11	13	14	15	16	17	18	19	20	21	22	23	24
ROOM NAME	MBR	ENS	WIC-3	BED-2	BED-3	MEDIA	BATH	BED-2	BED-3	MBR	BATH	LIV/DIN	K/F/B	K/F/B	K/F/B	LAUN	W/R	FOY	MUD	BAS	BAS	BAS	BAS
RM LOSS MBH.	1.19	1.81	0.50	1.31	1.75	1.41	0.49	1.31	1.75	1.19	0.49	2.50	2.29	2.29	2.29	0.50	0.51	3.16	1.85	3.68	3.68	3.68	3.68
CFM PER RUN HEAT	25	38	11	28	37	30	10	28	37	25	10	53	48	48	48	11	11	67	39	78	78	78	78
RM GAIN MBH.	1.35	1.06	0.09	1.54	1.65	0.97	0.29	1.54	1.65	1.35	0.29	1.71	1.72	1.72	1.72	0.88	0.27	1.95	0.81	0.43	0.43	0.43	0.43
CFM PER RUN COOLING	50	39	3	57	61	36	11	57	61	50	11	63	64	64	64	33	10	72	30	16	16	16	16
ADJUSTED PRESSURE	0.17	0.17	0.17	0.17	0.17	0.17	0.17	0.17	0.17	0.17	0.17	0.17	0.17	0.17	0.17	0.17	0.17	0.17	0.17	0.17	0.17	0.17	0.17
ACTUAL DUCT LGH.	54	30	77	63	70	27	35	70	77	41	63	29	38	27	31	57	48	63	51	35	25	33	47
EQUIVALENT LENGTH	140	210	120	150	160	200	200	140	170	200	170	150	120	170	110	180	160	130	140	110	130	130	170
TOTAL EFFECTIVE LENGTH	194	240	197	213	230	227	235	210	247	241	233	179	158	197	141	237	208	193	191	145	155	163	217
ADJUSTED PRESSURE	0.09	0.07	0.09	0.08	0.07	0.08	0.07	0.08	0.07	0.07	0.07	0.1	0.11	0.09	0.12	0.07	0.08	0.09	0.09	0.12	0.11	0.11	0.08
ROUND DUCT SIZE	5	5	4	5	5	4	4	5	5	5	4	5	5	5	5	4	4	5	4	5	5	5	6
HEATING VELOCITY (ft/min)	184	279	126	206	272	344	115	206	272	184	115	389	352	352	352	126	126	492	447	573	573	573	398
COOLING VELOCITY (ft/min)	367	286	34	419	448	413	126	419	448	367	126	463	470	470	470	379	115	529	344	117	117	117	82
OUTLET GRILL SIZE	3X10	3X10	3X10	3X10	3X10	3X10	3X10	3X10	3X10	3X10	3X10	3X10	3X10	3X10	3X10	3X10	3X10	3X10	3X10	3X10	3X10	3X10	4X10
TRUNK	C	D	B	A	A	D	B	A	A	D	B	B	C	D	C	B	A	A	B	C	D	B	A

RUN #	25
ROOM NAME	WIC
RM LOSS MBH.	0.58
CFM PER RUN HEAT	12
RM GAIN MBH.	0.72
CFM PER RUN COOLING	27
ADJUSTED PRESSURE	0.17
ACTUAL DUCT LGH.	11
EQUIVALENT LENGTH	135
TOTAL EFFECTIVE LENGTH	146
ADJUSTED PRESSURE	0.12
ROUND DUCT SIZE	4
HEATING VELOCITY (ft/min)	138
COOLING VELOCITY (ft/min)	310
OUTLET GRILL SIZE	3X10
TRUNK	C

SUPPLY AIR TRUNK SIZE																RETURN AIR TRUNK SIZE							
	TRUNK CFM	STATIC PRESS.	ROUND DUCT	RECT DUCT		VELOCITY (ft/min)		TRUNK CFM	STATIC PRESS.	ROUND DUCT	RECT DUCT		VELOCITY (ft/min)			TRUNK CFM	STATIC PRESS.	ROUND DUCT	RECT DUCT		VELOCITY (ft/min)		
TRUNK A	286	0.07	9.1	10	x	8	515	TRUNK G	0	0.00	0	0	x	8	0	TRUNK O	0	0.05	0	0	x	8	0
TRUNK B	498	0.07	11.2	14	x	8	640	TRUNK H	0	0.00	0	0	x	8	0	TRUNK P	0	0.05	0	0	x	8	0
TRUNK C	211	0.09	7.6	8	x	8	475	TRUNK I	0	0.00	0	0	x	8	0	TRUNK Q	0	0.05	0	0	x	8	0
TRUNK D	430	0.07	10.6	14	x	8	553	TRUNK J	0	0.00	0	0	x	8	0	TRUNK R	0	0.05	0	0	x	8	0
TRUNK E	0	0.00	0	0	x	8	0	TRUNK K	0	0.00	0	0	x	8	0	TRUNK S	0	0.05	0	0	x	8	0
TRUNK F	0	0.00	0	0	x	8	0	TRUNK L	0	0.00	0	0	x	8	0	TRUNK T	0	0.05	0	0	x	8	0
																TRUNK U	0	0.05	0	0	x	8	0
																TRUNK V	0	0.05	0	0	x	8	0
																TRUNK W	0	0.05	0	0	x	8	0
RETURN AIR #	1	2	3	4	5										BR	TRUNK X	928	0.05	15.3	28	x	8	597
AIR VOLUME	145	115	115	115	320	0	0	0	0	0	0	0	0	0	118	TRUNK Y	550	0.05	12.6	18	x	8	550
PLENUM PRESSURE	0.15	0.15	0.15	0.15	0.15	0.15	0.15	0.15	0.15	0.15	0.15	0.15	0.15	0.15	0.15	TRUNK Z	0	0.05	0	0	x	8	0
ACTUAL DUCT LGH.	39	73	74	59	49	1	1	1	1	1	1	1	1	1	16	DROP	928	0.05	15.3	24	x	10	557
EQUIVALENT LENGTH	175	245	250	215	205	0	0	0	0	0	0	0	0	0	175								
TOTAL EFFECTIVE LH	214	318	324	274	254	1	1	1	1	1	1	1	1	1	191								
ADJUSTED PRESSURE	0.07	0.05	0.05	0.05	0.06	14.80	14.80	14.80	14.80	14.80	14.80	14.80	14.80	14.80	0.08								
ROUND DUCT SIZE	7	7	7	7	9.8	0	0	0	0	0	0	0	0	0	6.3								
INLET GRILL SIZE	8	8	8	8	8	0	0	0	0	0	0	0	0	0	8								
	X	X	X	X	X	X	X	X	X	X	X	X	X	X	X								
INLET GRILL SIZE	14	14	14	14	30	0	0	0	0	0	0	0	0	0	14								

TYPE: GARDEN 3
SITE NAME: BARLASSINA

LO # 98640

RESIDENTIAL MECHANICAL VENTILATION DESIGN SUMMARY

COMBUSTION APPLIANCES	9.32.3.1(1)
a) ☒ Direct vent (sealed combustion) only	
b) ☐ Positive venting induced draft (except fireplaces)	
c) ☐ Natural draft, B-vent or induced draft gas fireplace	
d) ☐ Solid Fuel (including fireplaces)	
e) ☐ No Combustion Appliances	

HEATING SYSTEM	
☒ Forced Air	☐ Non Forced Air
☐ Electric Space Heat	

HOUSE TYPE	9.32.1(2)
☒ I Type a) or b) appliance only, no solid fuel	
☐ II Type I except with solid fuel (including fireplaces)	
☐ III Any Type c) appliance	
☐ IV Type I, or II with electric space heat	
☐ Other: Type I, II or IV no forced air	

SYSTEM DESIGN OPTIONS	O.N.H.W.P.
☐ 1 Exhaust only/Forced Air System	
☐ 2 HRV with Ducting/Forced Air System	
☒ 3 HRV Simplified/connected to forced air system	
☐ 4 HRV with Ducting/non forced air system	
☐ Part 6 Design	

TOTAL VENTILATION CAPACITY	9.32.3.3(1)
Basement + Master Bedroom <u>2</u> @ 21.2 cfm <u>42.4</u> cfm	
Other Bedrooms <u>2</u> @ 10.6 cfm <u>21.2</u> cfm	
Kitchen & Bathrooms <u>4</u> @ 10.6 cfm <u>42.4</u> cfm	
Other Rooms <u>7</u> @ 10.6 cfm <u>74.2</u> cfm	
Table 9.32.3.A. TOTAL <u>180.2</u> cfm	

PRINCIPAL VENTILATION CAPACITY REQUIRED	9.32.3.4.(1)
1 Bedroom 31.8 cfm	
2 Bedroom 47.7 cfm	
3 Bedroom 63.6 cfm	
4 Bedroom 79.5 cfm	
5 Bedroom 95.4 cfm	
TOTAL 63.6 cfm	

SUPPLEMENTAL VENTILATION CAPACITY		9.32.3.5.
Total Ventilation Capacity	<u>180.2</u>	cfm
Less Principal Ventil. Capacity	<u>63.6</u>	cfm
Required Supplemental Capacity	<u>116.6</u>	cfm

PRINCIPAL EXHAUST FAN CAPACITY	
Model: VANEE V150H	Location: BSMT
<u>63.6</u> cfm	☒ HVI Approved

PRINCIPAL EXHAUST HEAT LOSS CALCULATION				
CFM	ΔT °F	FACTOR	% LOSS	
63.6 CFM	X 72 F	X 1.08	X	0.25

SUPPLEMENTAL FANS		BY INSTALLING CONTRACTOR		
Location	Model	cfm	HVI	Sones
ENS	BY INSTALLING CONTRACTOR	50	☒	3.5
BATH	BY INSTALLING CONTRACTOR	50	☒	3.5
W/R	BY INSTALLING CONTRACTOR	50	☒	3.5

HEAT RECOVERY VENTILATOR		9.32.3.11.
Model: VANEE V150H		
<u>150</u> cfm high	<u>35</u> cfm low	
<u>75</u> % Sensible Efficiency @ 32 deg F (0 deg C)	☒ HVI Approved	

LOCATION OF INSTALLATION	
Lot:	Concession
Township	Plan:
Address	
Roll #	Building Permit #

BUILDER: GREENPARK HOMES	
Name:	
Address:	
City:	
Telephone #:	Fax #:

INSTALLING CONTRACTOR	
Name:	
Address:	
City:	
Telephone #:	Fax #:

DESIGNER CERTIFICATION	
I hereby certify that this ventilation system has been designed in accordance with the Ontario Building Code.	
Name:	HVAC Designs Ltd.
Signature:	<i>Michael O'Rourke</i>
HRAI #	001820
Date:	August-22

CSA F280-12 Residential Heat Loss and Heat Gain Calculations	
Formula Sheet (For Air Leakage / Ventilation Calculation)	
LO#: 98640	Model: GARDEN 3	Builder: GREENPARK HOMES	Date: 8/25/2022	
Volume Calculation			Air Change & Delta T Data	
House Volume <table border="1" style="width: 100%; border-collapse: collapse;"> <thead> <tr> <th>Level</th> <th>Floor Area (ft²)</th> <th>Floor Height (ft)</th> <th>Volume (ft³)</th> </tr> </thead> <tbody> <tr> <td>Bsmt</td> <td>1088</td> <td>8</td> <td>8704</td> </tr> <tr> <td>First</td> <td>1088</td> <td>10</td> <td>10880</td> </tr> <tr> <td>Second</td> <td>1327</td> <td>9</td> <td>11943</td> </tr> <tr> <td>Third</td> <td>0</td> <td>9</td> <td>0</td> </tr> <tr> <td>Fourth</td> <td>0</td> <td>9</td> <td>0</td> </tr> <tr> <td colspan="2" style="text-align: right;">Total:</td> <td></td> <td>31,527.0 ft³</td> </tr> <tr> <td colspan="2" style="text-align: right;">Total:</td> <td></td> <td>892.7 m³</td> </tr> </tbody> </table>			Level	Floor Area (ft²)	Floor Height (ft)	Volume (ft³)	Bsmt	1088	8	8704	First	1088	10	10880	Second	1327	9	11943	Third	0	9	0	Fourth	0	9	0	Total:			31,527.0 ft³	Total:			892.7 m³	<table border="1" style="width: 100%; border-collapse: collapse;"> <tr> <td style="width: 70%;">WINTER NATURAL AIR CHANGE RATE</td> <td style="width: 30%;">0.335</td> </tr> <tr> <td>SUMMER NATURAL AIR CHANGE RATE</td> <td>0.091</td> </tr> </table> <table border="1" style="width: 100%; border-collapse: collapse;"> <tr> <th colspan="5" style="text-align: center;">Design Temperature Difference</th> </tr> <tr> <th></th> <th>Tin °C</th> <th>Tout °C</th> <th>ΔT °C</th> <th>ΔT °F</th> </tr> <tr> <td>Winter DTDh</td> <td>22</td> <td>-18</td> <td>40</td> <td>72</td> </tr> <tr> <td>Summer DTDc</td> <td>24</td> <td>29</td> <td>5</td> <td>9</td> </tr> </table>		WINTER NATURAL AIR CHANGE RATE	0.335	SUMMER NATURAL AIR CHANGE RATE	0.091	Design Temperature Difference						Tin °C	Tout °C	ΔT °C	ΔT °F	Winter DTDh	22	-18	40	72	Summer DTDc	24	29	5	9
Level	Floor Area (ft²)	Floor Height (ft)	Volume (ft³)	
Bsmt	1088	8	8704	
First	1088	10	10880	
Second	1327	9	11943	
Third	0	9	0	
Fourth	0	9	0	
Total:			31,527.0 ft³	
Total:			892.7 m³	
WINTER NATURAL AIR CHANGE RATE	0.335	
SUMMER NATURAL AIR CHANGE RATE	0.091	
Design Temperature Difference	
	Tin °C	Tout °C	ΔT °C	ΔT °F	
Winter DTDh	22	-18	40	72	
Summer DTDc	24	29	5	9	
5.2.3.1 Heat Loss due to Air Leakage			6.2.6 Sensible Gain due to Air Leakage	
$HL_{airb} = LR_{airh} \times \frac{V_b}{3.6} \times DTD_h \times 1.2$ 0.335 x 247.98 x 40 °C x 1.2 = 4004 W = 13661 Btu/h			$HG_{salb} = LR_{airc} \times \frac{V_b}{3.6} \times DTD_c \times 1.2$ = 0.091 x 247.98 x 5 °C x 1.2 = 139 W = 475 Btu/h	
5.2.3.2 Heat Loss due to Mechanical Ventilation			6.2.7 Sensible heat Gain due to Ventilation	
$HL_{vairb} = PVC \times DTD_h \times 1.08 \times (1 - E)$ 64 CFM x 72 °F x 1.08 x 0.25 = 1243 Btu/h			$HL_{vairb} = PVC \times DTD_h \times 1.08 \times (1 - E)$ 64 CFM x 9 °F x 1.08 x 0.25 = 158 Btu/h	
5.2.3.3 Calculation of Air Change Heat Loss for Each Room (Floor Multiplier Section)	
$HL_{airr} = Level\ Factor \times HL_{airbv} \times \{(HL_{agcr} + HL_{bgcr}) \div (HL_{agclevel} + HL_{bgclevel})\}$ <table border="1" style="width: 100%; border-collapse: collapse;"> <thead> <tr> <th>Level</th> <th>Level Factor (LF)</th> <th>HLairve Air Leakage + Ventilation Heat Loss (Btu/h)</th> <th>Level Conductive Heat Loss: (HL_{clevel})</th> <th>Air Leakage Heat Loss Multiplier (LF x HLairbv / HLlevel)</th> </tr> </thead> <tbody> <tr> <td>1</td> <td>0.5</td> <td rowspan="5" style="text-align: center; vertical-align: middle;">13,661</td> <td>7,906</td> <td>0.864</td> </tr> <tr> <td>2</td> <td>0.3</td> <td>10,799</td> <td>0.380</td> </tr> <tr> <td>3</td> <td>0.2</td> <td>11,068</td> <td>0.247</td> </tr> <tr> <td>4</td> <td>0</td> <td>0</td> <td>0.000</td> </tr> <tr> <td>5</td> <td>0</td> <td>0</td> <td>0.000</td> </tr> </tbody> </table> *HLairbv = Air leakage heat loss + ventilation heat loss *For a balanced or supply only ventilation system HLairve = 0					Level	Level Factor (LF)	HLairve Air Leakage + Ventilation Heat Loss (Btu/h)	Level Conductive Heat Loss: (HL _{clevel})	Air Leakage Heat Loss Multiplier (LF x HLairbv / HLlevel)	1	0.5	13,661	7,906	0.864	2	0.3	10,799	0.380	3	0.2	11,068	0.247	4	0	0	0.000	5	0	0	0.000																														
Level	Level Factor (LF)	HLairve Air Leakage + Ventilation Heat Loss (Btu/h)	Level Conductive Heat Loss: (HL _{clevel})	Air Leakage Heat Loss Multiplier (LF x HLairbv / HLlevel)	
1	0.5	13,661	7,906	0.864	
2	0.3		10,799	0.380	
3	0.2		11,068	0.247	
4	0		0	0.000	
5	0		0	0.000	
				Michael O'Rourke BCIN# 19669 	

HEAT LOSS AND GAIN SUMMARY SHEET

MODEL: GARDEN 3	BUILDER: GREENPARK HOMES
SFQT: 2415	SITE: BARLASSINA
LO# 98640	

DESIGN ASSUMPTIONS

HEATING	°F	COOLING	°F
OUTDOOR DESIGN TEMP.	0	OUTDOOR DESIGN TEMP.	84
INDOOR DESIGN TEMP.	72	INDOOR DESIGN TEMP. (MAX 75°F)	75
		WINDOW SHGC	0.50

BUILDING DATA

ATTACHMENT:	DETACHED	# OF STORIES (+BASEMENT):	3
FRONT FACES:	EAST	ASSUMED (Y/N):	Y
AIR CHANGES PER HOUR:	3.57	ASSUMED (Y/N):	Y
AIR TIGHTNESS CATEGORY:	AVERAGE	ASSUMED (Y/N):	Y
WIND EXPOSURE:	SHELTERED	ASSUMED (Y/N):	Y
HOUSE VOLUME (ft³):	31527.0	ASSUMED (Y/N):	Y
INTERNAL SHADING:	BLINDS/CURTAINS	ASSUMED OCCUPANTS:	4
INTERIOR LIGHTING LOAD (Btu/h/ft²):	1.27	DC BRUSHLESS MOTOR (Y/N):	Y
FOUNDATION CONFIGURATION	BCIN_1	DEPTH BELOW GRADE:	5.0 ft
LENGTH: 57.0 ft	WIDTH: 24.0 ft	EXPOSED PERIMETER:	162.0 ft


2012 OBC - COMPLIANCE PACKAGE		Compliance Package A1	
Component		Nominal	Min. Eff.
Ceiling with Attic Space Minimum RSI (R)-Value		60	59.22
Ceiling Without Attic Space Minimum RSI (R)-Value		31	27.65
Exposed Floor Minimum RSI (R)-Value		31	29.80
Walls Above Grade Minimum RSI (R)-Value		22	17.03
Basement Walls Minimum RSI (R)-Value		20 ci	21.12
Below Grade Slab Entire surface > 600 mm below grade Minimum RSI (R)-Value		-	-
Edge of Below Grade Slab ≤ 600 mm Below Grade Minimum RSI (R)-Value		10	10
Heated Slab or Slab ≤ 600 mm below grade Minimum RSI (R)-Value		10	11.13
Windows and Sliding Glass Doors Maximum U-Value		0.28	-
Skylights Maximum U-Value		0.49	-
Space Heating Equipment Minimum AFUE		96%	-
HRV/ERV Minimum Efficiency		75%	-
Domestic Hot Water Heater Minimum EF		0.8	-

INDIVIDUAL BCIN: 19669
MICHAEL O'ROURKE



Residential Foundation Thermal Load Calculator

Supplemental tool for CAN/CSA-F280

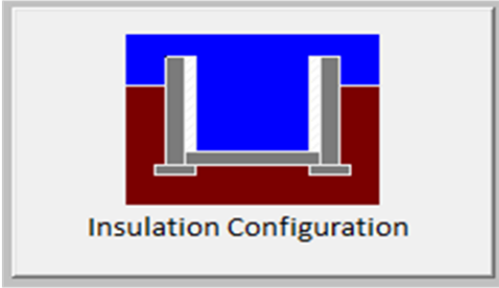Weather Station Description		
Province:	Ontario	
Region:	Cambridge	
Site Description		
Soil Conductivity:	Normal conductivity: dry sand, loam, clay	
Water Table:	Normal (7-10 m, 23-33 ft)	
Foundation Dimensions		
Floor Length (m):	17.4	 Insulation Configuration
Floor Width (m):	7.3	
Exposed Perimeter (m):	0.0	
Wall Height (m):	2.4	
Depth Below Grade (m):	1.52	
Window Area (m ²):	1.6	
Door Area (m ²):	2.0	
Radiant Slab		
Heated Fraction of the Slab:	0	
Fluid Temperature (°C):	33	
Design Months		
Heating Month	1	
Foundation Loads		
Heating Load (Watts):		1515

TYPE: GARDEN 3
LO# 98640



Air Infiltration Residential Load Calculator

Supplemental tool for CAN/CSA-F280



Weather Station Description				
Province:	Ontario			
Region:	Cambridge			
Weather Station Location:	Open flat terrain, grass			
Anemometer height (m):	10			
Local Shielding				
Building Site:	Suburban, forest			
Walls:	Heavy			
Flue:	Heavy			
Highest Ceiling Height (m):	7.62			
Building Configuration				
Type:	Detached			
Number of Stories:	Two			
Foundation:	Full			
House Volume (m ³):	892.7			
Air Leakage/Ventilation				
Air Tightness Type:	Present (1961-) (3.57 ACH)			
Custom BDT Data:	ELA @ 10 Pa.	1190.1 cm ²		
	3.57	ACH @ 50 Pa		
Mechanical Ventilation (L/s):	Total Supply	Total Exhaust		
	30.0	30.0		
Flue Size				
Flue #:	#1	#2	#3	#4
Diameter (mm):	0	0	0	0
Natural Infiltration Rates				
Heating Air Leakage Rate (ACH/H):	0.335			
Cooling Air Leakage Rate (ACH/H):	0.091			

TYPE: GARDEN 3

LO# 98640

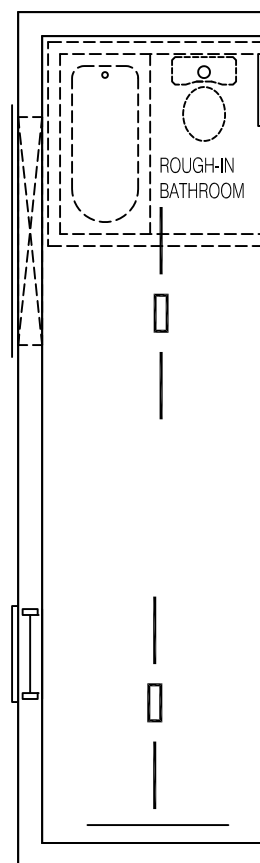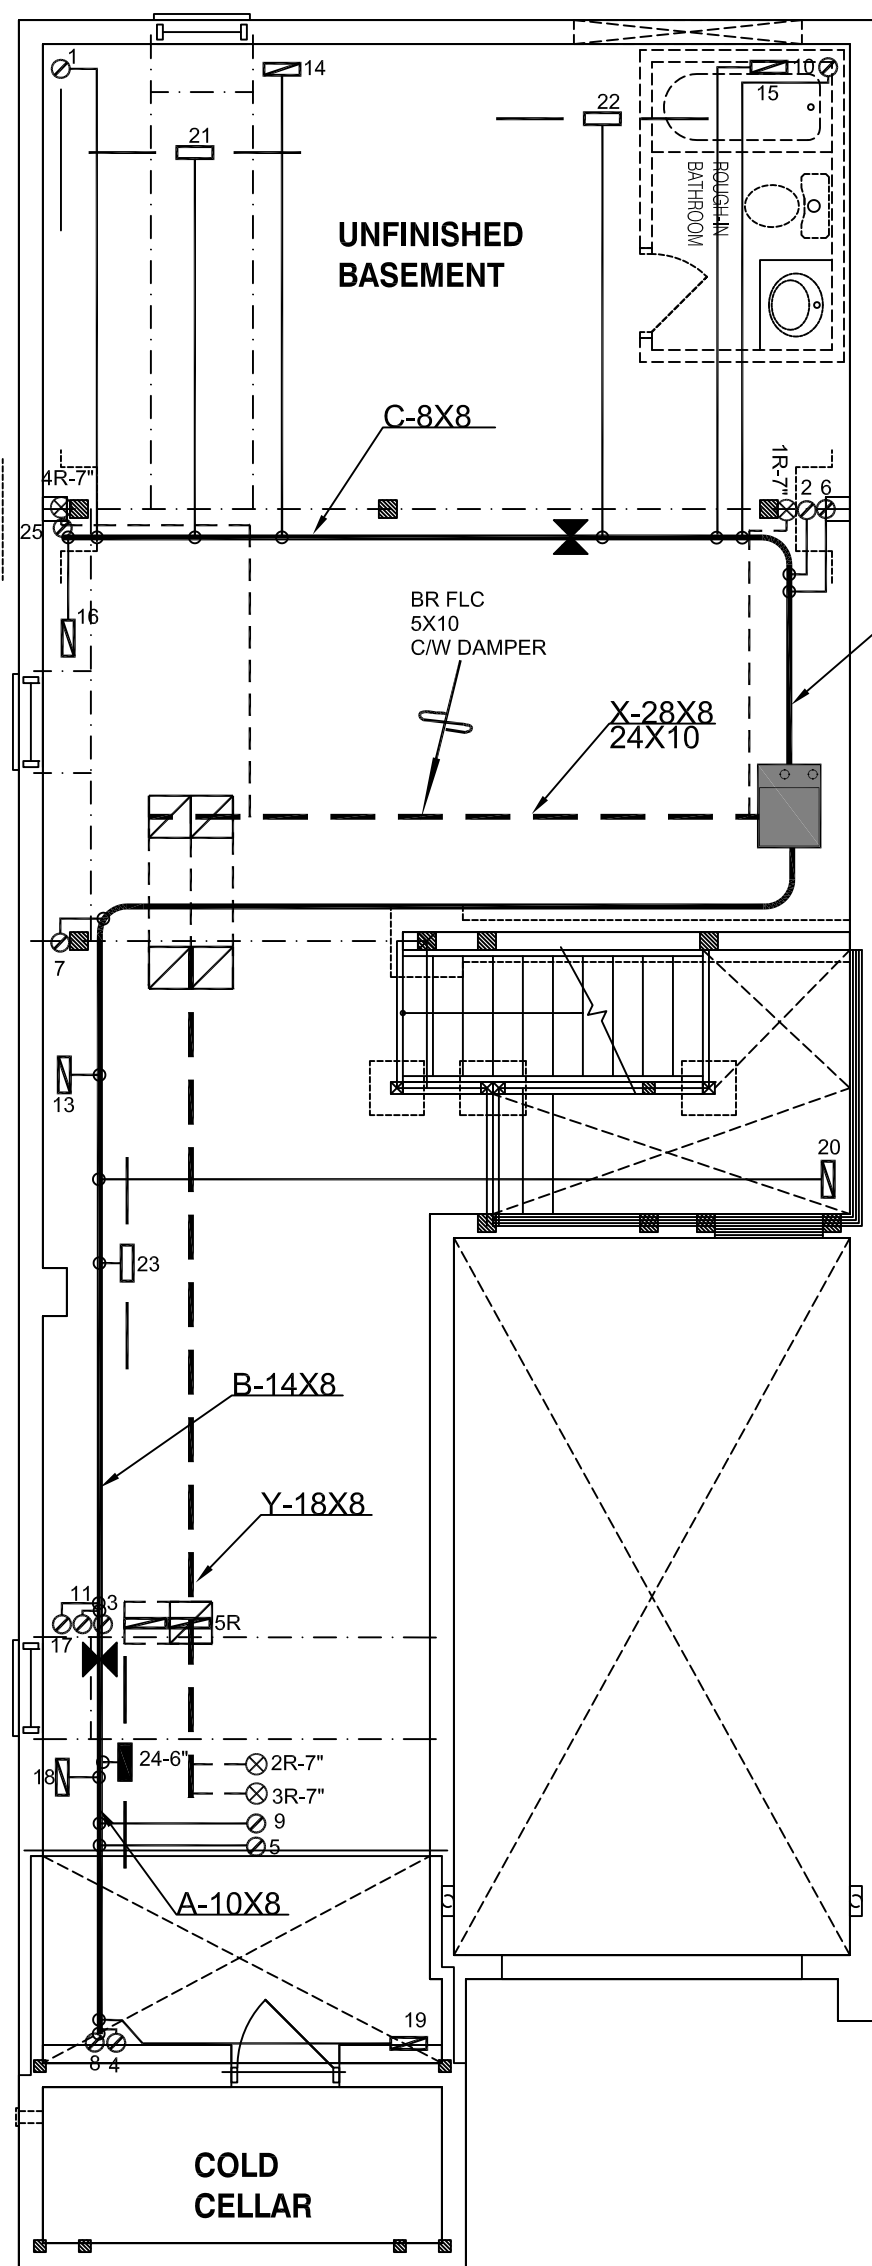

PARTIAL BASEMENT LAYOUT
FOR DECK CONDITION EL-1,2,3

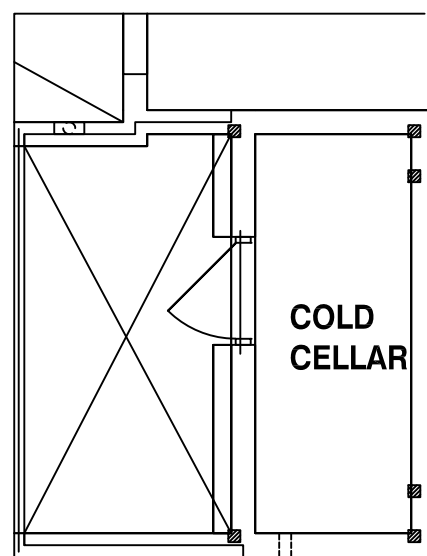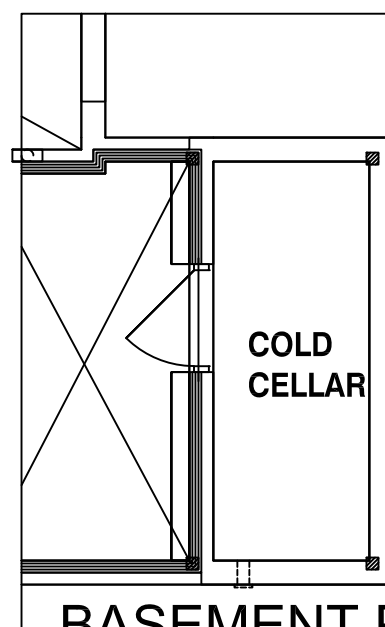

BASEMENT PLAN EL-3


CSA-F280-12

PACKAGE A1



HVAC LEGEND								3.		
SYMBOL	DESCRIPTION	SYMBOL	DESCRIPTION	SYMBOL	DESCRIPTION	SYMBOL	DESCRIPTION	2.		
	SUPPLY AIR GRILLE		6" SUPPLY AIR BOOT ABOVE		14"x8" RETURN AIR GRILLE		RETURN AIR STACK ABOVE	1.		
	SUPPLY AIR GRILLE 6" BOOT		SUPPLY AIR STACK FROM 2nd FLOOR		30"x8" RETURN AIR GRILLE		RETURN AIR STACK 2nd FLOOR	No.	Description	Date
	SUPPLY AIR BOOT ABOVE		6" SUPPLY AIR STACK 2nd FLOOR		FRA- FLOOR RETURN AIR GRILLE		REDUCER	REVISIONS		

ALL DRAWINGS, CALCULATIONS AND SPECIFICATIONS ARE THE PROPERTY OF HVAC DESIGNS LTD.© AND MAY NOT BE REPRODUCED, MODIFIED OR ALTERED WITHOUT EXPRESSED WRITTEN CONSENT. THE DRAWINGS ARE DATED AND USE OF THESE DRAWINGS AFTER ONE YEAR FROM THE DATED NOTED IS NOT AUTHORIZED. CONTRACTOR SHALL CHECK ALL CONDITIONS BEFORE PROCEEDING WITH WORK. LATEST MUNICIPAL APPROVED DRAWINGS ONLY TO BE USED DURING INSTALLATION OF HEATING SYSTEM. HVAC DESIGNS LTD. IS NOT LIABLE FOR ANY CLAIMS ARISING FROM UNAUTHORIZED USE OF THE DRAWINGS OR FROM ANY CHANGES TO ACCEPTED STANDARDS AND/OR THE ONTARIO BUILDING CODE.


Client		 375 Finley Ave. Suite 202 - Ajax, Ontario L1S 2E2 Tel. 905.619.2300 - 905.420.5300 Fax 905.619.2375 Email: info@hvacdesigns.ca Web: www.hvacdesigns.ca Specializing in Residential Mechanical Design Services	HEAT LOSS 45170 BTU/H		# OF RUNS S/A R/A FANS				Sheet Title	
GREENPARK HOMES			UNIT DATA		3RD FLOOR				BASEMENT HEATING LAYOUT	
Project Name BARLASSINA CAMBRIDGE, ONTARIO			MAKE GOODMAN		2ND FLOOR				Date	
			MODEL GMEC960603BNA		1ST FLOOR				Scale	
			INPUT 60 MBTU/H		BASEMENT				BCIN# 19669	
Garden 3 - Elevation 2		OUTPUT 57.6 MBTU/H		ALL S/A DIFFUSERS 4 "x10" UNLESS NOTED OTHERWISE ON LAYOUT. ALL S/A RUNS 5"Ø UNLESS NOTED OTHERWISE ON LAYOUT. UNDERCUT DOORS 1" min. FOR R/A				LO#		
GARDEN 3 2415 sqft		COOLING 2.0 TONS						98640		
		FAN SPEED 928 cfm @ 0.6" w.c.								

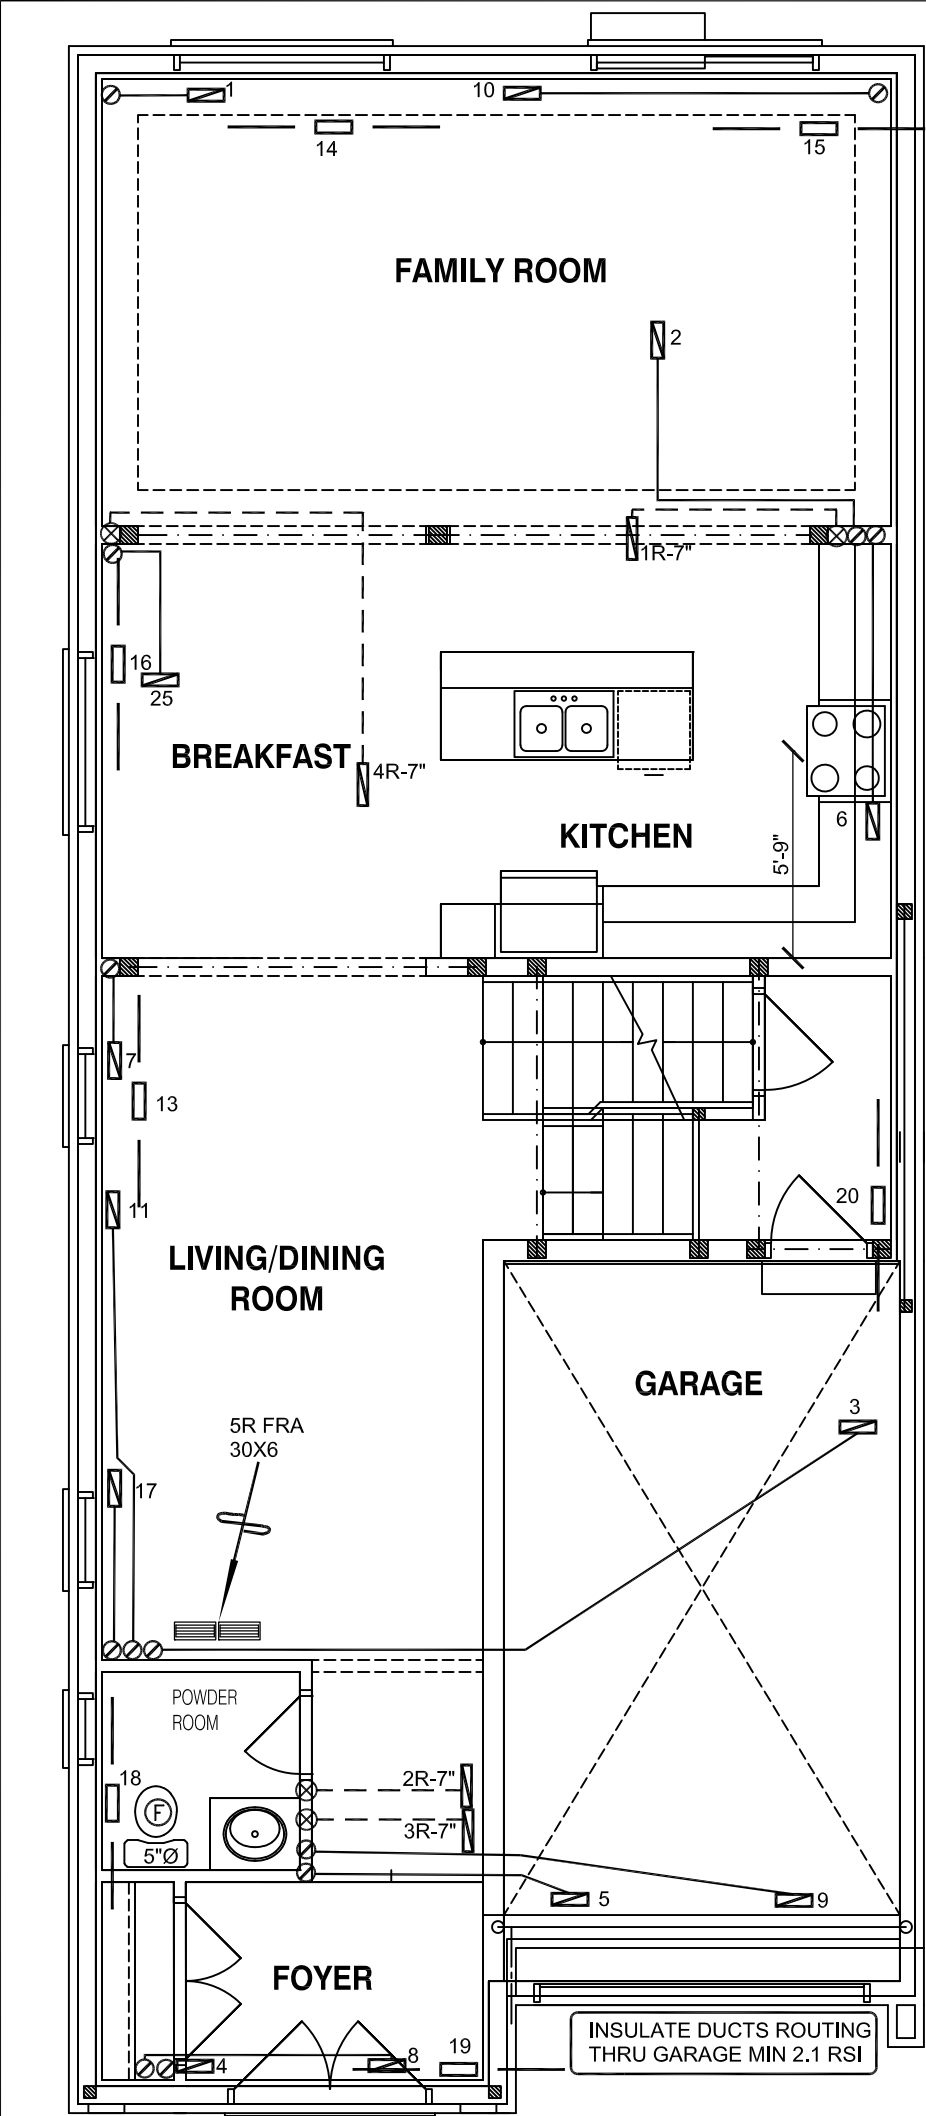

FIRST FLOOR PLAN EL-1

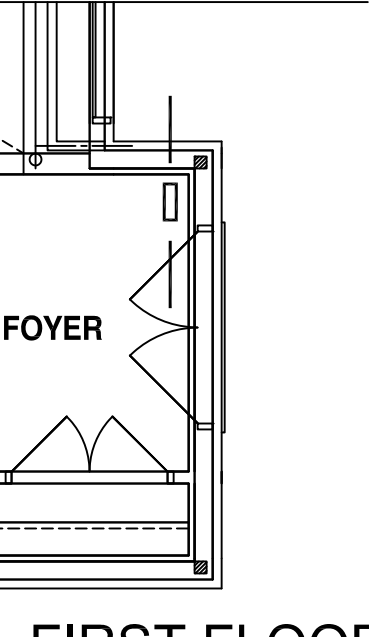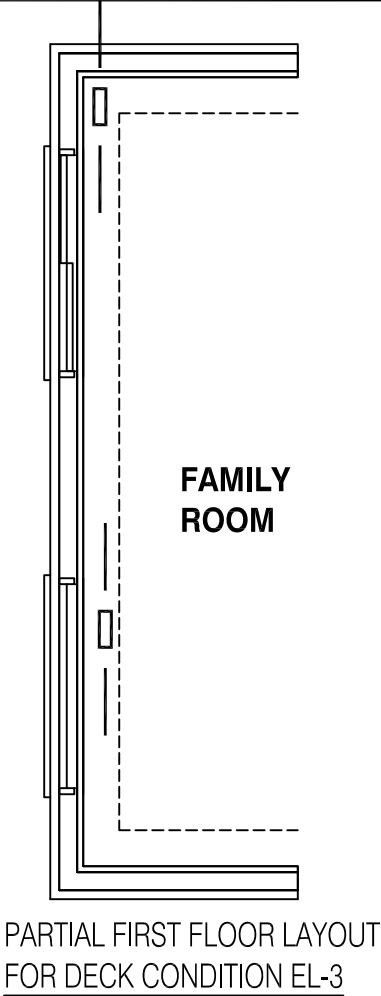

FIRST FLOOR PLAN EL-2

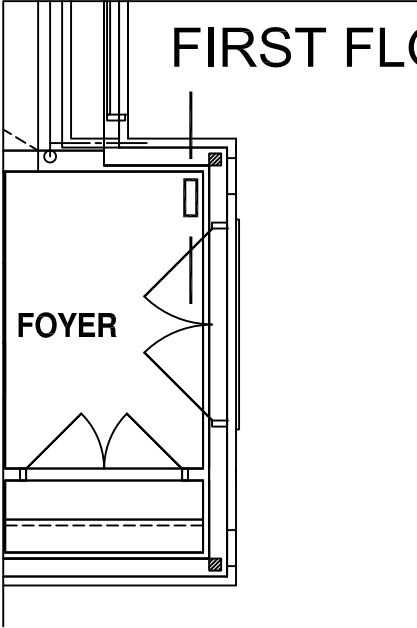

FIRST FLOOR PLAN EL-3

I MICHAEL O'ROURKE HAVE REVIEWED AND TAKE RESPONSIBILITY FOR THE DESIGN WORK AND AM QUALIFIED UNDER DIVISION C, 3.2.5 OF THE BUILDING CODE.

Michael O'Rourke
Michael O'Rourke, BCIN# 19669
HVAC DESIGNS LTD.



CSA-F280-12

PACKAGE A1


HVAC LEGEND								3.		
SYMBOL	DESCRIPTION	SYMBOL	DESCRIPTION	SYMBOL	DESCRIPTION	SYMBOL	DESCRIPTION	2.		
	SUPPLY AIR GRILLE		6" SUPPLY AIR BOOT ABOVE		14"x8" RETURN AIR GRILLE		RETURN AIR STACK ABOVE	1.		
	SUPPLY AIR GRILLE 6" BOOT		SUPPLY AIR STACK FROM 2nd FLOOR		30"x8" RETURN AIR GRILLE		RETURN AIR STACK 2nd FLOOR	No.	Description	Date
	SUPPLY AIR BOOT ABOVE		6" SUPPLY AIR STACK 2nd FLOOR		FRA- FLOOR RETURN AIR GRILLE		REDUCER	REVISIONS		

ALL DRAWINGS, CALCULATIONS AND SPECIFICATIONS ARE THE PROPERTY OF HVAC DESIGNS LTD.© AND MAY NOT BE REPRODUCED, MODIFIED OR ALTERED WITHOUT EXPRESSED WRITTEN CONSENT. THE DRAWINGS ARE DATED AND USE OF THESE DRAWINGS AFTER ONE YEAR FROM THE DATED NOTED IS NOT AUTHORIZED. CONTRACTOR SHALL CHECK ALL CONDITIONS BEFORE PROCEEDING WITH WORK. LATEST MUNICIPAL APPROVED DRAWINGS ONLY TO BE USED DURING INSTALLATION OF HEATING SYSTEM. HVAC DESIGNS LTD. IS NOT LIABLE FOR ANY CLAIMS ARISING FROM UNAUTHORIZED USE OF THE DRAWINGS OR FROM ANY CHANGES TO ACCEPTED STANDARDS AND/OR THE ONTARIO BUILDING CODE.

Client		 375 Finley Ave. Suite 202 - Ajax, Ontario L1S 2E2 Tel. 905.619.2300 - 905.420.5300 Fax 905.619.2375 Email: info@hvacdesigns.ca Web: www.hvacdesigns.ca Specializing in Residential Mechanical Design Services Installation to comply with the latest Ontario Building Code. All supply branch outlets shall be equipped with a manual balancing damper. Ductwork which passes through the garage or unheated spaces shall be adequately insulated and be gas-proofed.	Sheet Title	
GREENPARK HOMES			FIRST FLOOR HEATING LAYOUT	
Project Name			Date	AUG/2022
BARLASSINA CAMBRIDGE, ONTARIO			Scale	3/16" = 1'-0"
Garden 3 - Elevation 2			BCIN# 19669	
GARDEN 3	2415 sqft		LO#	98640

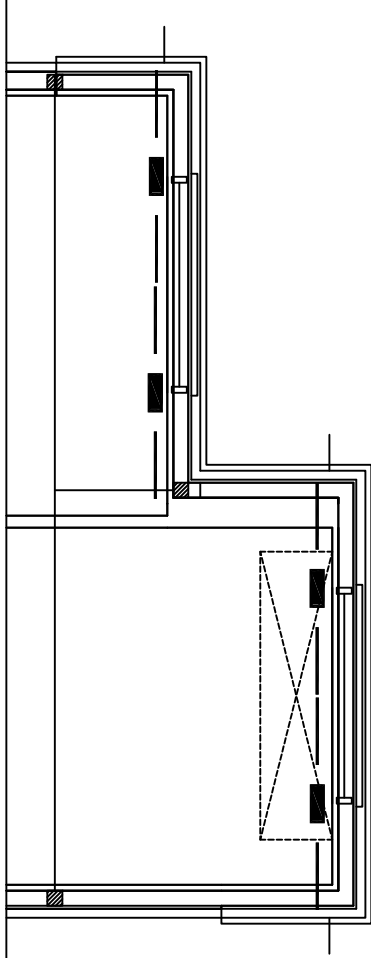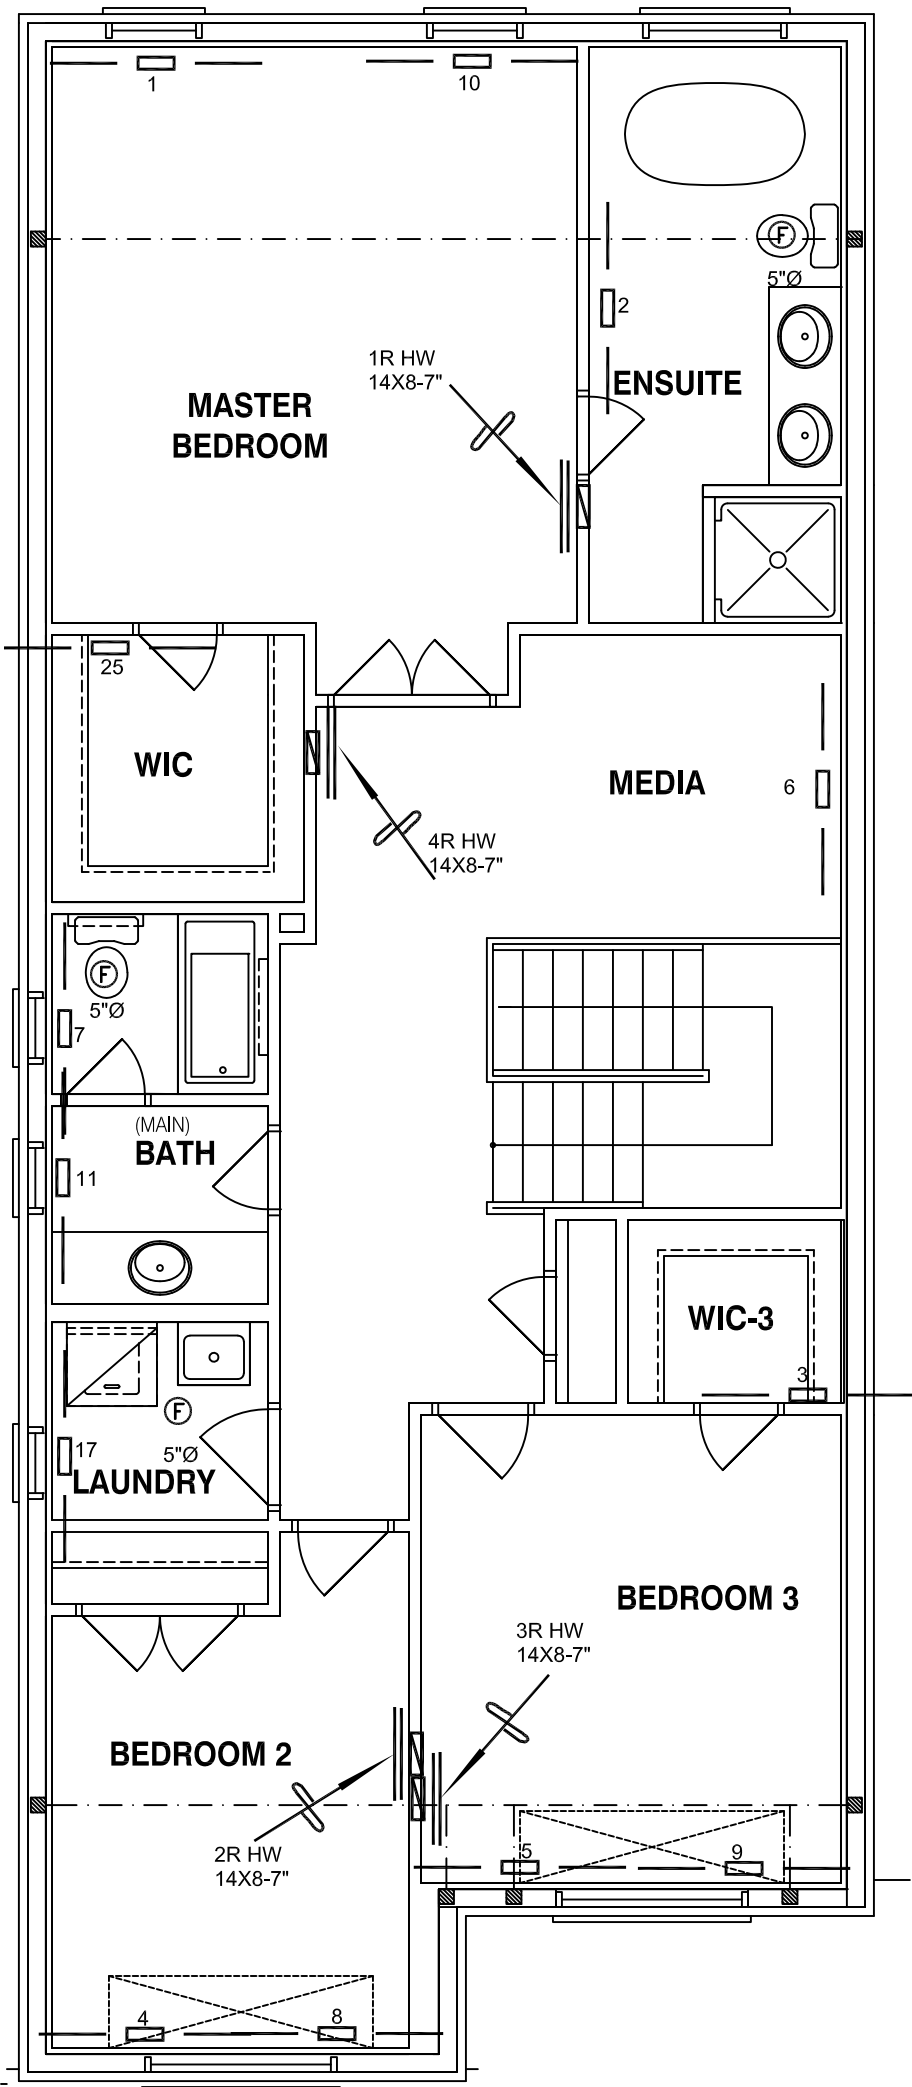

SECOND FLOOR PLAN EL-2

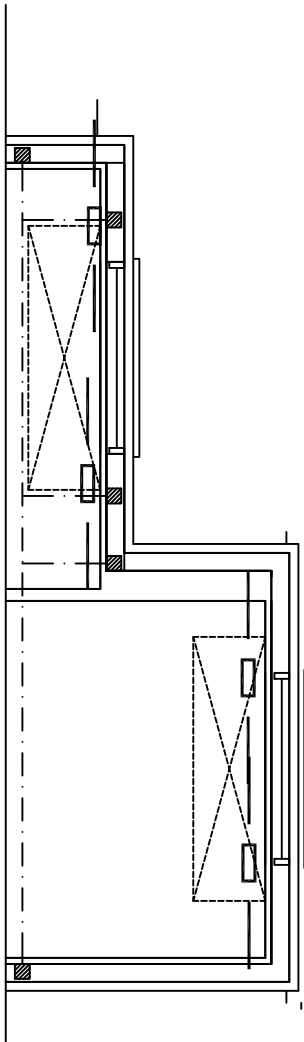

SECOND FLOOR PLAN EL-3

I MICHAEL O'ROURKE HAVE REVIEWED AND TAKE RESPONSIBILITY FOR THE DESIGN WORK AND AM QUALIFIED UNDER DIVISION C, 3.2.5 OF THE BUILDING CODE.

Michael O'Rourke
Michael O'Rourke, BCIN# 19669
HVAC DESIGNS LTD.

CSA-F280-12
PACKAGE A1

HVAC LEGEND								3.		
SYMBOL	DESCRIPTION	SYMBOL	DESCRIPTION	SYMBOL	DESCRIPTION	SYMBOL	DESCRIPTION	2.		
	SUPPLY AIR GRILLE		6" SUPPLY AIR BOOT ABOVE		14"x8" RETURN AIR GRILLE		RETURN AIR STACK ABOVE	1.		
	SUPPLY AIR GRILLE 6" BOOT		SUPPLY AIR STACK FROM 2nd FLOOR		30"x8" RETURN AIR GRILLE		RETURN AIR STACK 2nd FLOOR	No.	Description	Date
	SUPPLY AIR BOOT ABOVE		6" SUPPLY AIR STACK 2nd FLOOR		FRA- FLOOR RETURN AIR GRILLE		REDUCER	REVISIONS		

ALL DRAWINGS, CALCULATIONS AND SPECIFICATIONS ARE THE PROPERTY OF HVAC DESIGNS LTD.© AND MAY NOT BE REPRODUCED, MODIFIED OR ALTERED WITHOUT EXPRESSED WRITTEN CONSENT. THE DRAWINGS ARE DATED AND USE OF THESE DRAWINGS AFTER ONE YEAR FROM THE DATED NOTED IS NOT AUTHORIZED. CONTRACTOR SHALL CHECK ALL CONDITIONS BEFORE PROCEEDING WITH WORK. LATEST MUNICIPAL APPROVED DRAWINGS ONLY TO BE USED DURING INSTALLATION OF HEATING SYSTEM. HVAC DESIGNS LTD. IS NOT LIABLE FOR ANY CLAIMS ARISING FROM UNAUTHORIZED USE OF THE DRAWINGS OR FROM ANY CHANGES TO ACCEPTED STANDARDS AND/OR THE ONTARIO BUILDING CODE.

Client GREENPARK HOMES		 375 Finley Ave. Suite 202 - Ajax, Ontario L1S 2E2 Tel. 905.619.2300 - 905.420.5300 Fax 905.619.2375 Email: info@hvacdesigns.ca Web: www.hvacdesigns.ca Specializing in Residential Mechanical Design Services Installation to comply with the latest Ontario Building Code. All supply branch outlets shall be equipped with a manual balancing damper. Ductwork which passes through the garage or unheated spaces shall be adequately insulated and be gas-proofed.	Sheet Title SECOND FLOOR HEATING LAYOUT	
Project Name BARLASSINA CAMBRIDGE, ONTARIO			Date AUG/2022	
Garden 3 - Elevation 2			Scale 3/16" = 1'-0"	
GARDEN 3			BCIN# 19669	
2415 sqft	LO# 98640			