

Gennazano
Suite 1018 -

Partial -
Colour -
Chart -



D'aversa
Suite -

Gallo Design Consultants

FINISHES SCHEDULE


DATE: May 25, 2022
CLIENT: Mrs. Aversa
ADDRESS: Charisma Suite

suite
1018

RM #	AREA	LOCATION	APPLICATION	MATERIAL	DESCRIPTION	FINISH	SUPPLIER
101	Entry	Floor	Field	Porcelain tile	Purity of Marble Calacatta, 30cm x 60cm	Full-polished	Premier Ceramics
			Grout	Grout			
		Walls		Drywall/paint			
		Trim/door		Paint grade wood	Benjamin Moore paint colour CC-40 "Cloud White"	Satin	Benjamin Moore
		Ceiling		Drywall/paint	Benjamin Moore paint colour CC-40 "Cloud White"	Flat	Benjamin Moore
		Millwork	Closet interior	TBD			
102	Hallway	Floor	Field	Porcelain tile	Purity of Marble Calacatta, 60cm x 60cm	Full-polished	Premier Ceramics
			Grout	Grout			
		Walls		Drywall/paint			
		Trim		Paint grade wood	Benjamin Moore paint colour CC-40 "Cloud White"	Satin	Benjamin Moore
		Ceiling		Drywall/paint	Benjamin Moore paint colour CC-40 "Cloud White"	Flat	Benjamin Moore
103	Primary Bedroom Hall	Floor		Hardwood	Loyal Authentic Collection, European Oak, Oil smooth texture, width TBD		Hakwood
		Walls		Drywall/paint			
		Trim/doors		Paint grade wood	Benjamin Moore paint colour CC-40 "Cloud White"	Satin	Benjamin Moore
		Ceiling		Drywall/paint	Benjamin Moore paint colour CC-40 "Cloud White"	Flat	Benjamin Moore


RECEIVED
MAY 26 2022

Gennazano
Suite - 1018 -

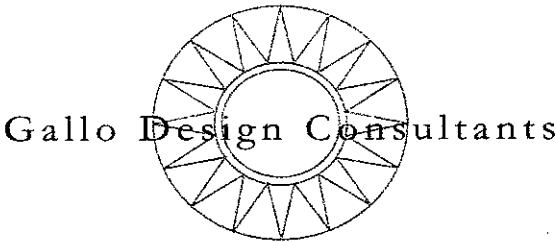

RM #	AREA	LOCATION	APPLICATION	MATERIAL	DESCRIPTION	FINISH	SUPPLIER
104	Primary Ensuite	Floor	Field	Porcelain tile	Purity of Marble Marfil, 30cm x 60cm	Matte	Premier Ceramics
			Grout	Grout			
		Walls	Field	Drywall/paint			
			Trim/doors	Paint grade wood	Benjamin Moore paint colour CC-40 "Cloud White"	Satin	Benjamin Moore
		Ceiling		Drywall/paint	Benjamin Moore paint colour CC-40 "Cloud White"	Flat	Benjamin Moore
		Shower	Floors	Tile TBD			
			Ceiling	Porcelain tile	Purity of Marble Marfil, 30cm x 60cm	Glossy	Premier Ceramics
			Walls	Porcelain tile	Purity of Marble Marfil, 30cm x 60cm	Glossy	Premier Ceramics
		Millwork	Grout	Grout			
			Niche	Stone TBD			
			Bench	Stone TBD			
			Threshold	Stone TBD			
			Jamb	Stone TBD			
			Cabinet	TBD			
			Counter	TBD			
			Backsplash	TBD			
			Linen Closet	TBD			
105	WIC	Floor		Hardwood	Loyal Authentic Collection, European Oak, smooth texture, width TBD	Oil	Hakwood
		Walls		Drywall/paint			
		Trim/doors		Paint grade wood	Benjamin Moore paint colour CC-40 "Cloud White"	Satin	Benjamin Moore
		Ceiling		Drywall/paint	Benjamin Moore paint colour CC-40 "Cloud White"	Flat	Benjamin Moore
106	Primary Bedroom	Floor		Hardwood	Loyal Authentic Collection, European Oak, smooth texture, width TBD	Oil	Hakwood
		Walls		Drywall/paint			
		Trim/doors		Paint grade wood	Benjamin Moore paint colour CC-40 "Cloud White"	Satin	Benjamin Moore
107	Bedroom 2	Ceiling		Drywall/paint	Benjamin Moore paint colour CC-40 "Cloud White"	Flat	Benjamin Moore
		Floor		Hardwood	Loyal Authentic Collection, European Oak, smooth texture, width TBD	Oil	Hakwood
		Walls		Drywall/paint			
		Trim/doors		Paint grade wood	Benjamin Moore paint colour CC-40 "Cloud White"	Satin	Benjamin Moore
108	Bedroom 3	Ceiling		Drywall/paint	Benjamin Moore paint colour CC-40 "Cloud White"	Flat	Benjamin Moore
		Floor		Hardwood	Loyal Authentic Collection, European Oak, smooth texture, width TBD	Oil	Hakwood
109	Bedroom 4	Walls		Drywall/paint			
		Trim/doors		Paint grade wood	Benjamin Moore paint colour CC-40 "Cloud White"	Satin	Benjamin Moore
		Ceiling		Drywall/paint	Benjamin Moore paint colour CC-40 "Cloud White"	Flat	Benjamin Moore
		Millwork	Closet interior	TBD			


Suite 1018

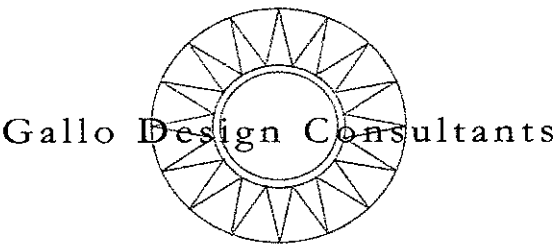

RM #	AREA	LOCATION	APPLICATION	MATERIAL	DESCRIPTION	FINISH	SUPPLIER
108	Bath	Floor	Field	Tile	Purity of Marble Marfil, 30cm x 60cm	Matte	Premier Ceramics
			Grout	Grout			
		Walls		Drywall/paint			
			Grout	Grout			
		Trim/doors		Paint grade wood	Benjamin Moore paint colour CC-40 "Cloud White"	Satin	Benjamin Moore
		Ceiling		Drywall/paint	Benjamin Moore paint colour CC-40 "Cloud White"	Flat	Benjamin Moore
		Tub walls		Porcelain tile	Purity of Marble Marfil, 30cm x 60cm	Glossy	Premier Ceramics
		Tub/deck		Stone TBD			
		Tub skirt		Stone TBD			
		Millwork	Grout	Grout			
			Niche	Stone TBD			
			Threshold	Stone TBD			
			Jamb	Stone TBD			
			Vanity	TBD			
			Counter	TBD			
			Backsplash	TBD			
109	Kitchen	Floor	Field	Porcelain tile	Purity of Marble Calacatta, 60cm x 60cm	Full-polished	Premier Ceramics
			Grout	Grout			
		Walls		Drywall/paint			
			Trim/doors	Paint grade wood	Benjamin Moore paint colour CC-40 "Cloud White"	Satin	Benjamin Moore
		Ceiling		Drywall/paint	Benjamin Moore paint colour CC-40 "Cloud White"	Flat	Benjamin Moore
		Millwork	Cabinets	Melamine	Lucas, Light Stone #659	TBD	Selba
			Counter	TBD			
110	Dinette	Floor		Hardwood	Loyal Authentic Collection, European Oak, Oil smooth texture, width TBD		Hakwood
		Walls		Drywall/paint			
		Trim/door		Paint grade wood	Benjamin Moore paint colour CC-40 "Cloud White"	Satin	Benjamin Moore
		Ceiling		Drywall/paint	Benjamin Moore paint colour CC-40 "Cloud White"	Flat	Benjamin Moore


Gennazzano

Suite - 1018

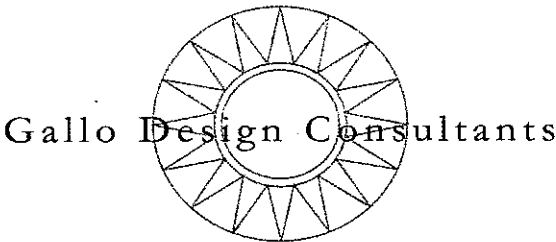

RM #	AREA	LOCATION	APPLICATION	MATERIAL	DESCRIPTION	FINISH	SUPPLIER
111	Pantry	Floor	Field	Porcelain tile	Purity of Marble Calacatta, 60cm x 60cm	Full-polished	Premier Ceramics
			Grout	Grout			
		Walls		Drywall/paint			
			Trim/doors	Paint grade wood	Benjamin Moore paint colour CC-40 "Cloud White"	Satin	Benjamin Moore
		Ceiling		Drywall/paint	Benjamin Moore paint colour CC-40 "Cloud White"	Flat	Benjamin Moore
			Millwork	Cabinets	TBD		
			Counter	TBD			
112	Laundry Room	Floor	Field	Porcelain tile	Purity of Marble Calacatta, 60cm x 60cm	Full-polished	Premier Ceramics
			Grout	Grout			
		Walls		Drywall/paint			
			Trim/door	Paint grade wood	Benjamin Moore paint colour CC-40 "Cloud White"	Satin	Benjamin Moore
		Ceiling		Drywall/paint	Benjamin Moore paint colour CC-40 "Cloud White"	Flat	Benjamin Moore
			Millwork	Cabinets	TBD		
			Counter	TBD			
113	Family Room	Floor		Hardwood	Loyal Authentic Collection, European Oak, smooth texture, width TBD	Oil	Hakwood
				Drywall/paint			
		Walls		Paint grade wood	Benjamin Moore paint colour CC-40 "Cloud White"	Satin	Benjamin Moore
			Trim				
		Ceiling		Drywall/paint	Benjamin Moore paint colour CC-40 "Cloud White"	Flat	Benjamin Moore
114	Powder Room	Floor	Field	Porcelain tile	Purity of Marble Calacatta, 60cm x 60cm	Full-polished	Premier Ceramics
			Grout	Grout			
		Walls		Drywall/paint			
			Trim/door	Paint grade wood	Benjamin Moore paint colour CC-40 "Cloud White"	Satin	Benjamin Moore
		Ceiling		Drywall/paint	Benjamin Moore paint colour CC-40 "Cloud White"	Flat	Benjamin Moore
			Millwork	Vanity	TBD		
			Counter	TBD			
			Backsplash	TBD			

BALCONY 115

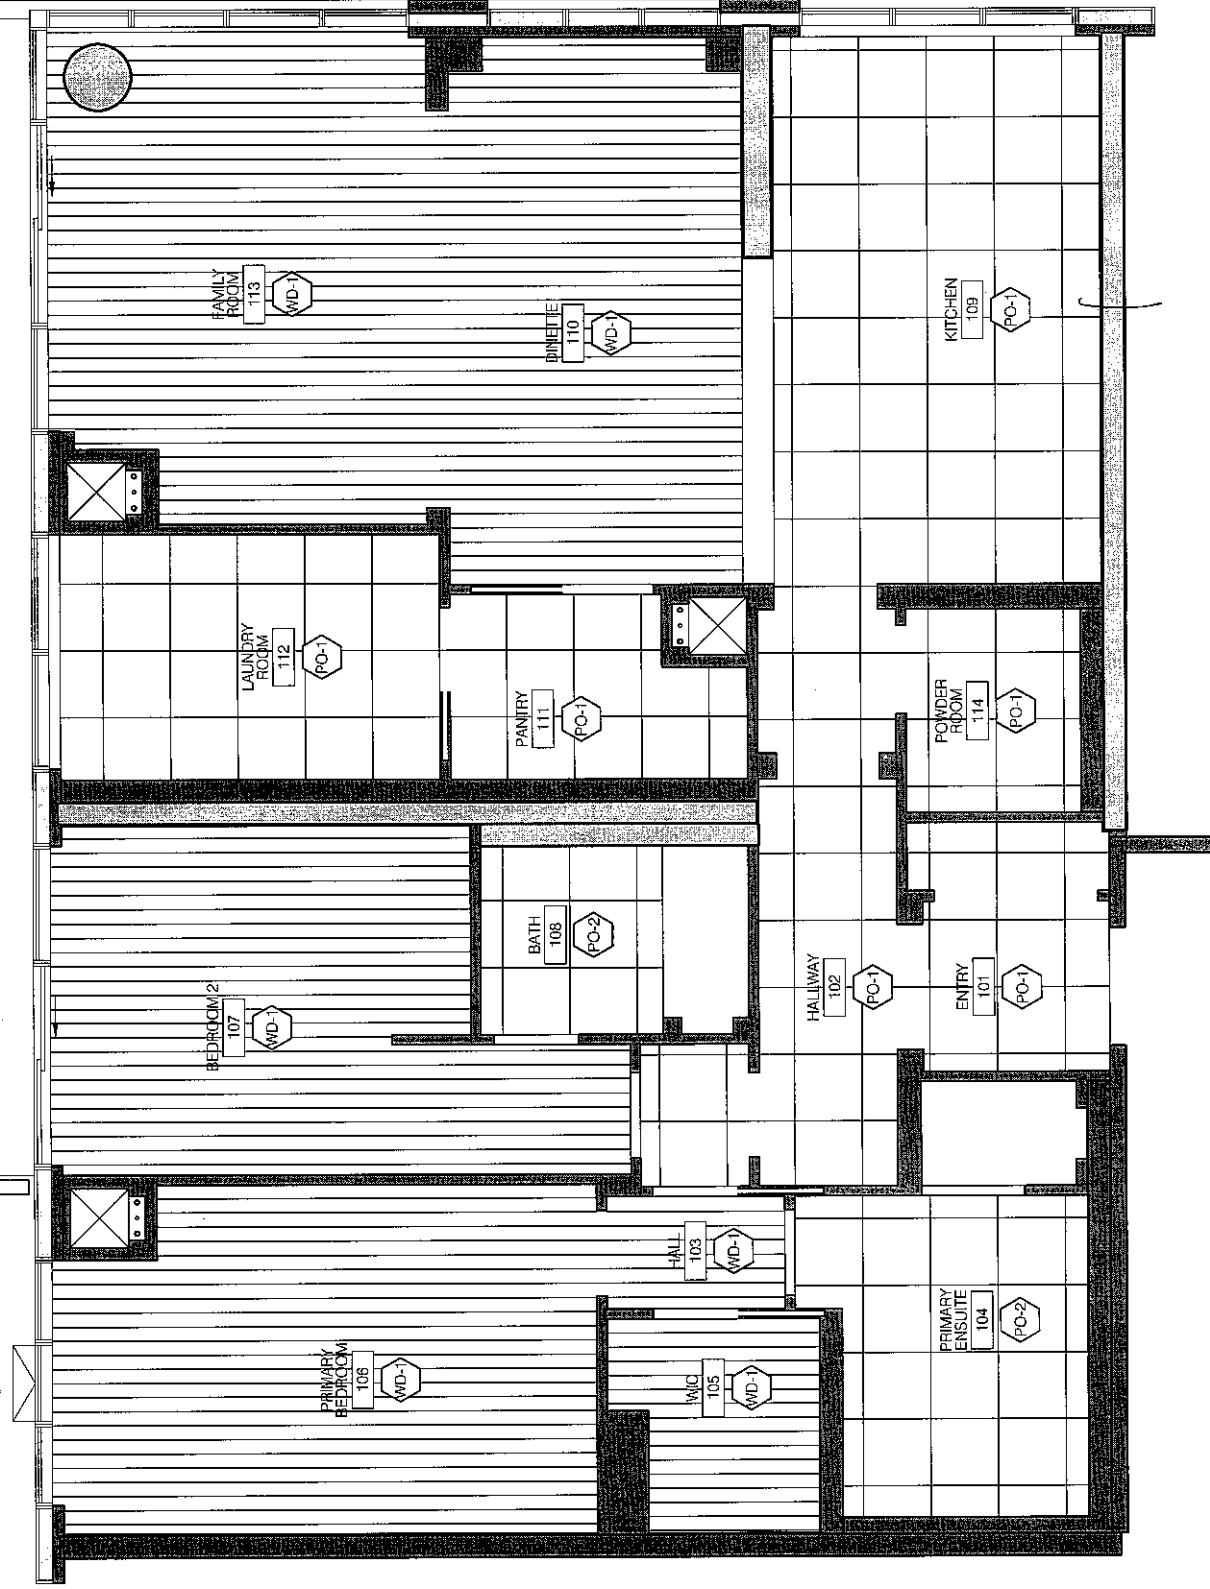

FINISHES PLAN LEGEND:

FINISHES PLAN NOTES:

Interior Design Consultant:



Project:

AVERSA CONDO
JANE STREET & BASS PRO MILLS DR.
VAUGHAN, ON

Title: FLOOR FINISHES PLAN

Notes:

- Contractors to verify all site dimensions and report any discrepancies before commencing with work. • Dimensions shall take precedence over scale.
- No variation or modification to work shall be implemented without prior written approval.
- All plans, specifications and work is subject to Department of Labour, Fire Department and Building Department approval.
- All previous issues of this drawing are superseded.

Date:	MAY 25, 2022
Drawn by:	RG
Check by:	KD
Scale:	1:50
Project No.:	
Dwg. No:	

ID-101.5