

PRE-Sales Selection Sheet
Checklist

of 30

LOT 190A-3 Model: 20-1606 B The Grassfield
PURCHASERS: BARINDERJIT SINGH/
VENDOR: Heathwood Homes (Huron) Limited

- ☒ FINISHED BASEMENT
☐ COLD CELLAR

UPGRADED / MODIFIED ELEVATION

- ☐ CORNER UPGRADE
☐ REAR UPGRADE

CEILING UPGRADE - SMOOTH

- ☐ MAIN FLOOR
☐ SECOND FLOOR
☐ BASEMENT

ADDITIONAL ROUGH-INS

- ☐ 200 AMP SERVICE
☐ WET BAR ROUGH-IN
☐ HUMIDIFIER
☒ AIR CONDITIONING

GAS ROUGH-IN

- ☒ STOVE
☐ DRYER
☐ BBQ
☐ ADDITIONAL FIREPLACE

KITCHEN: HOODFAN VENTING SIZE

- ☐ 6 IN ROUND DUCT
☒ 7 IN ROUND DUCT

FULL BASEMENT STAIRS:

UPPER BASEMENT STAIRS:

LOWER BASEMENT STAIRS:

MAIN STAIRS:

MEDIA STAIRS (if applicable):

LOFT STAIRS (if applicable):

N/A

All Oak

Carpet Grade

All Oak

N/A

N/A

Aug 30/19 Signature on

Date Purchaser: file

Aug. 30/19 BRENDA LUKER

Date Decor Consultant:

- APPROVED -

Date Purchaser:

Locked Date:

Date Approved Heathwood Homes (Huron) Limited



Sales Selection Sheet

Wallaceton

2 of 30

PURCHASER: BARINDERJIT SINGH

TEL:

LOT / UNIT	PHASE	MODEL
190A-3	1	20-1606 B The Grassfield

It is herein understood and agreed between the undersigned parties hereto that the following changes shall be made to the above mentioned Agreement of Purchase and Sale in accordance with the agreement and except for such changes noted below, all other terms and conditions in the Agreement of Purchase and Sale shall remain as stated herein: It is further understood that and agreed that all changes and additions shall be installed as per builder's specifications, location and available selections. The Purchaser hereby agrees to purchase the following extras:

APPLIANCES

1	FIVE APPLIANCES: SS FRIDGE, STOVE, DISHWASHER, WHITE FRONT LOAD WASHER/DRYER-TOWNHOMES	Qty: 1
16,014	Note:	

STRUCTURED WI

2	HEATHWOOD HI TECH SMARTER HOME PACKAGE: HI TECH THERMOSTAT, WATER LEAK SENSOR, HOME HUB, HVAC PERFORMANCE MONITORING (FREE FOR 3 YEARS) SMART LOCK, VIDEO DOORBEL (FREE FOR 1 YEAR)	Qty: 1
16,015	Note:	

Sub Total
HST
Total

1. This Sales Selection Sheet when properly executed forms part of our Agreement of Purchase and Sale.
2. All extras and upgrades listed above are subject to Construction Progress and Architectural and Municipal requirements.
3. In the event the Vendor is unable to incorporate the work approved above in the construction of the house for any reason whatsoever, the Vendor will not be liable to the Purchaser in any way. The monies paid for any changes or optional extras not proceeded with shall be returned to the Purchaser, without interest. The cost of options or extras is non-refundable in all other circumstances. If for any reason whatsoever the Agreement of Purchase and Sale is not completed, the total cost of work approved above will be retained by the Vendor.
4. The Vendor reserves the right to substitute above materials and equipment with that of equal or better quality.
5. Purchaser acknowledges that items may not be exactly as shown. Variations from the Vendor's samples may occur in finished materials due to normal production processes. Vendor is not responsible for shade difference which may occur from different dye lots or wood grains. Variations from the Vendor's samples will occur with natural materials such as wood, marble, granite, hardwood and brick.
6. The Vendor reserves the right to select Grout & Thresholds that best suits the Tile selected.
7. Selections will not be processed unless signed by Heathwood Homes Head Office.
8. The selections made on this schedule are final and cannot be changed once submitted.
9. The Purchaser has checked and acknowledges the accuracy of this schedule.

Payment Summary	
Paid By	Amount
Total Payment:	

PURCHASER: Signature on file 11-Oct-19 Brenda Luker 11-Oct-19
BARINDERJIT SINGH DATE Decor Consultant DATE
- APPROVED -
M. Rosan
Date Approved Heathwood Homes (Huron) Limited

TAX#:1

PREPARED BY: Brenda Luker

PE 48-1

Slrvoice.rpt 28may19

Customer Colours

32

BARINDERJIT SINGH/
Project: Wallaceton
Unit: 190A-3, Phase: 1
Model: 20-1606 B The Grassfield

Created: 8/22/2019 13:00:42

Locked:

Closed:

3 of 30

Kitchen

Cabinet Colour/Style

6282 Viking III-TORONTO-NOCE NERO CL-MAPLE ***STD***

Countertop

9053 Group 1-Quartz-BAYSHORE SAND ***STD***

Countertop Edge

4010 SINGLE POLISHED STRAIGHT EDGE 3/4 INCH ***STD***



Cabinet Hardware

2093 9671-HARDWARE ***STD***

Island Cabinet Colour/Style

6282 Viking III-TORONTO-NOCE NERO CL-MAPLE ***STD***

Island Countertop

9053 Group 1-Quartz-BAYSHORE SAND ***STD***

Backsplash

1111 N/A *****

Backsplash Grout

1111 N/A *****

Backsplash Tile Pattern

1111 N/A *****

HoodFan

1111 AV1308 Air King 30 Page 21

Comment

Kitchen/Breakfast

Flooring

5589 GE.BY.PEN.1313-New Byzantine-Pentallic (Grey)-13 x 13
1

Floor Tile Grout

2224 Grout-(44) Pale Umber ***STD***

Floor Tile Pattern

3000 STANDARD SQUARE ***STD***



Comment

Foyer

Flooring

5589 GE.BY.PEN.1313-New Byzantine-Pentallic (Grey)-13 x 13
1

BARINDERJIT SINGH/
Project: Wallaceton
Unit: 190A-3, Phase: 1
Model: 20-1606 B The Grassfield

Created: 8/22/2019 13:00:42

Locked:

Closed:

1 of 30

Floor Tile Grout

2224 Grout-(44) Pale Umber ***STD***

Floor Tile Pattern

3000 STANDARD SQUARE ***STD***



Comment

Laundry Room

Flooring

8073 GE.RF.WHT.1313-Reflex-White-13 x 13 See Tile Line
Pattern on Sketch 3 Page 15 ***STD***

Floor Tile Grout

2224 Grout-(44) Pale Umber ***STD***

Floor Tile Pattern

3000 STANDARD SQUARE ***STD***



Comment


Mud Room

Grout

2224 Grout-(44) Pale Umber ***STD***

Floor Tile Pattern

3000 STANDARD SQUARE ***STD***

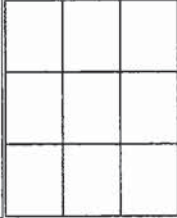

Flooring

5589 GE.BY.PEN.1313-New Byzantine-Pentallic (Grey)-13 x 13
1

Comment

Powder Room

Flooring


5589 GE.BY.PEN.1313-New Byzantine-Pentallic (Grey)-13 x 13
1

Floor Tile Grout

2224 Grout-(44) Pale Umber ***STD***

Floor Tile Pattern

3000 STANDARD SQUARE ***STD***

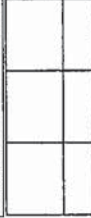

Customer Colours

BARINDERJIT SINGH/
Project: Wallaceton
Unit: 190A-3, Phase: 1
Model: 20-1606 B The Grassfield

Created: 8/22/2019 13:00:42

Locked:

Closed:



5 of 30

Plumbing Fixture (Colour)

1737

Plumbing Fixtures-WHITE ***STD***

Comment

Hall

Flooring

Comment

5589 - GE - BYPEN - 13x13 - NEW BYZANTINE - PENTALLIC (GREY)
2224 - GROUT (44) PALE UMBER

Great Room

Flooring

7500

Red Oak Pearl-Vintage Engineered-ANTIQUE BROWN-3/4
inch x 3 1/4 inch ***STD***

Comment

Upper Hall

Flooring

7628

T-12-Dynasty Tex-T-12-40 oz Poly ***STD***

Comment

Finished Basement (Rec) Room/Hall

Flooring

7628

T-12-Dynasty Tex-T-12-40 oz Poly ***STD***

Comment

Master Bedroom

Flooring

7628

T-12-Dynasty Tex-T-12-40 oz Poly ***STD***

Comment

Bedroom 2

Flooring

7628

T-12-Dynasty Tex-T-12-40 oz Poly ***STD***

Comment

BARINDERJIT SINGH/
Project: Wallaceton
Unit: 190A-3, Phase: 1
Model: 20-1606 B The Grassfield

Created: 8/22/2019 13:00:42

Locked:

Closed:

6 of 30

Bedroom 3

Flooring

7628

T-12-Dynasty Tex-T-12-40 oz Poly ***STD***

Comment

Master Ensuite

Cabinet Colour/Style

6260

Viking III-MANCHESTER-NOCE NERO CL-MAPLE
STD

Countertop

8819

1876K-52-Countertop-SPRING CARNIVAL-Wilsonart
STD

Countertop Edge

1111

N/A *****

Cabinet Hardware

2086

9677-HARDWARE ***STD***

Floor Tile

8622

GE.CN.CSB.1313-Corte Milia-Casablanca-13 x 13
STD

Floor Tile Grout


2224

Grout-(44) Pale Umber ***STD***

Floor Tile Pattern

3000

STANDARD SQUARE ***STD***

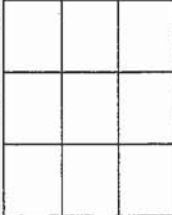

Shower Floor Tile

8662

OD.ON.BON.0202.MT.N-Ontario Series Mosaic-Bone
Matte-2 x 2 ***STD***

Shower Floor Tile Grout


2224

Grout-(44) Pale Umber ***STD***

Shower Floor Tile Pattern

3000

STANDARD SQUARE ***STD***

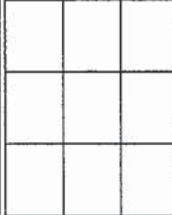

Shower Wall Tile

9021

QT.WV.IVO.0810-Weave-Ivory-8 x 10 ***STD***

Shower Wall Tile Grout


2226

Grout-(00) White ***STD***

Shower Wall Tile Pattern

3090

VERTICAL STACKED ***STD***

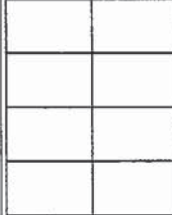

Customer Colours

32

BARINDERJIT SINGH/
Project: Wallaceton
Unit: 190A-3, Phase: 1
Model: 20-1606 B The Grassfield

Created: 8/22/2019 13:00:42

Locked:

Closed:

7 of 30

Shower Jamb(s) and Sill(s)

8924 Shower Jamb / Sill-Vienna Beige ***STD***

Plumbing Fixture (colour)

1737 Plumbing Fixtures-WHITE ***STD***

Comment

Main Bathroom

Cabinet Colour/Style

8375 Viking III-MANCHESTER-POPPY SEED-MAPLE ***STD***

Countertop

8819 1876K-52-Countertop-SPRING CARNIVAL-Wilsonart
STD

Countertop Edge

1111 N/A *****

Cabinet Hardware

2086 9677-HARDWARE ***STD***

Flooring

8073 GE.RF.WHT.1313-Reflex-White-13 x 13 See Tile Line
Pattern on Sketch 3 Page 15 ***STD***

Floor Tile Grout

2224 Grout-(44) Pale Umber ***STD***

Floor Tile Pattern

3000 STANDARD SQUARE ***STD***

Wall Tile

5400 GE.CM.CSB.0810-Corte Milia-Casablanca-8 inch x 10 inch
STD

Wall Tile Grout

2226 Grout-(00) White ***STD***

Main Bathroom Tile Pattern

3090 VERTICAL STACKED ***STD***

Plumbing Fixture (Colour)

1737 Plumbing Fixtures-WHITE ***STD***

Comment

Finished Basement Shower

Shower Floor Tile

8662 OD.ON.BON.0202.MT.N-Ontario Series Mosaic-Bone
Matte-2 x 2 ***STD***

Shower Floor Tile Grout

2224 Grout-(44) Pale Umber ***STD***

Shower Floor Tile Pattern

3000 STANDARD SQUARE ***STD***

Customer Colours

BARINDERJIT SINGH/
Project: Wallaceton
Unit: 190A-3, Phase: 1
Model: 20-1606 B The Grassfield

Created: 8/22/2019 13:00:42

Locked:

Closed:

8 of 30



Shower Wall Tile	5426	GE.LR.GRY.0810-La Riserva-Grey-8 inch x 10 inch ***STD***
Shower Wall Tile Grout	2226	Grout-(00) White ***STD***
Shower Wall Tile Pattern	3090	VERTICAL STACKED ***STD*** 
Shower Jamb(s)	8924	Shower Jamb / Sill-Vienna Beige ***STD***
Comment		

Finished Basement Bathroom	6247	Viking III-CAMDEN-SHALE GREY CL-MAPLE ***STD***
Cabinet Colour/ Style		
Countertop	8809	4922K-52-Countertop-MADURA PEARL-Wilsonart ***STD***
Countertop Edge	1111	N/A *****
Cabinet Hardware	2086	9677-HARDWARE ***STD***
Flooring	5490	GE.LR.GRY.1313-La Riserva-Grey-13 x 13 ***STD***
Floor Tile Grout	2222	Grout-(105) Driftwood ***STD***
Floor Tile Pattern	3000	STANDARD SQUARE ***STD*** 
Plumbing Fixture (Colour)	1737	Plumbing Fixtures-WHITE ***STD***
Comment		

Great Room Fireplace	8865	Dimplex-Electric Fireplace-PF3033HL ***STD***
Type		
Mantle	1439	NF 17-Paint Grade Mantle-Flat Wall-WHITE ***STD*** CABINET
Comment		

Customer Colours

BARINDERJIT SINGH/
Project: Wallaceton
Unit: 190A-3, Phase: 1
Model: 20-1606 B The Grassfield

Created: 8/22/2019 13:00:42

Locked:

Closed:

9 of 30

Basement Stairs

Type	1714	Carpet Grade Stairs ***STD BASEMENT STAIR ***
Colour	7924	Antique Brown (Berkshire) STAIN TO COMPLIMENT HARDWOOD AND WILL VARY FROM FLOORING
Carpet Runner	1111	N/A *****
Handrail/Pickets/Post Type	7651	1 5/16 inch Turned pickets with 3 1/2" Turned Post(s)-ALL OAK Towns Only ***STD***
Handrail/Pickets/Post Colours	1729	Carpet Grade-Stain handrail, pickets, stringers, nosing_pos
Carpet	7628	T-12-Dynasty Tex-T-12-40 oz Poly ***STD***
Custom Stain/Paint	1111	N/A *****
Comment		

Basement Stairs Landings (Upper and Lower)

Flooring	7628	T-12-Dynasty Tex-T-12-40 oz Poly ***STD***
Comment		

Main Stairs

Type	1712	Oak Stairs ***STD MAIN STAIRS***
Colour	7924	Antique Brown (Berkshire) STAIN TO COMPLIMENT HARDWOOD AND WILL VARY FROM FLOORING
Carpet Runner	1111	N/A *****
Handrail/Pickets/Posts Type	7651	1 5/16 inch Turned pickets with 3 1/2" Turned Post(s)-ALL OAK Towns Only ***STD***
Handrail/Pickets/Posts Colour	1728	Oak Grade-Stain handrail,oak pickets,stringers,treads,risers
Custom Stain/Paint	1111	N/A *****
Comment		

Main Stairs Landing(s)

Flooring		
----------	--	--

B.S

BARINDERJIT SINGH/
Project: Wallaceton
Unit: 190A-3, Phase: 1
Model: 20-1606 B The Grassfield

Created: 8/22/2019 13:00:42

Locked:

Closed:

Comment

#7500 - RED OAK PEARL - VINTAGE ENGINEERED - ANTIQUE BROWN
3/4" x 3 1/4"

Throughout

Walls - Paint Colour

1717

22-Wall-WARM GREY ***STD***

Underpad

1079

500 Series-Underpad ***STD***

Thresholds

2232

Metal Thresholds ***STD***

Switches and Plug

5796

Decora White Switches and Plugs ***STD***

Trim Size

8705

4 1/4 Baseboard and 2 3/4 Casings ***STD***

Trim - Paint Colour

1716

Trim-WHITE ***STD***

Comment

Purchaser:

BARINDERJIT SINGH

Aug 22/19
Date

Decor Consultant

Aug 22/19
Date

Purchaser:

Date

Wallaceton

Date Approved

- APPROVED -



HEATHWOOD
[HOME AT LAST]

Sales Selection Sheet

Wallaceton

11 of 30

TEL:

PURCHASER: BARINDERJIT SINGH

LOT / UNIT
190A-3

PHASE
1

MODEL
20-1606 B The Grassfield

It is herein understood and agreed between the undersigned parties hereto that the following changes shall be made to the above mentioned Agreement of Purchase and Sale in accordance with the agreement and except for such changes noted below, all other terms and conditions in the Agreement of Purchase and Sale shall remain as stated herein: It is further understood that and agreed that all changes and additions shall be installed as per builder's specifications, location and available selections. The Purchaser hereby agrees to purchase the following extras:

APPLIANCES

1		Qty: 1
9,032	Note: UPGRADE APPLIANCES AS PER SPECS	PAGES 22-30

Cabinetry

2	CABINETRY - 11A-UPPER ANGLE CORNER PER UNIT - UPGRADE 1	Qty: 1
112,804	SKETCH # 2 PAGE 15	
9,033	Note:	

Electrical

3	ELECTRICAL - CEILING ROUGH-IN (CAPPED)	Qty: 1
112,906		
9,034	Note: KITCHEN - OVER ISLAND - SEE SKETCH # 2 PAGE # 15	
4	ELECTRICAL - ADDITIONAL SWITCH	Qty: 1
112,907		
9,035	Note: FOR CAPPED LIGHT OVER ISLAND	

Heating/Air

5	HEATING/AIR - ROUGH-IN GAS LINE FOR GAS STOVE AT MAIN FLOOR (SEE SPECS)	Qty: 1
112,930	(HOOK-UP NOT INCLUDED) LEAVE SKETCH # 2 PAGE 15 SPECS PAGE 23	
9,036	Note:	

Sub Total
HST
Total

1. This Sales Selection Sheet when properly executed forms part of our Agreement of Purchase and Sale.
2. All extras and upgrades listed above are subject to Construction Progress and Architectural and Municipal requirements.
3. In the event the Vendor is unable to incorporate the work approved above in the construction of the house for any reason whatsoever, the Vendor will not be liable to the Purchaser in any way. The monies paid for any changes or optional extras not proceeded with shall be returned to the Purchaser, without interest. The cost of options or extras is non-refundable in all other circumstances. If for any reason whatsoever the Agreement of Purchase and Sale is not completed, the total cost of work approved above will be retained by the Vendor.
4. The Vendor reserves the right to substitute above materials and equipment with that of equal or better quality.
5. Purchaser acknowledges that items may not be exactly as shown. Variations from the Vendor's samples may occur in finished materials due to normal production processes. Vendor is not responsible for shade difference which may occur from different dye lots or wood grains. Variations from the Vendor's samples will occur with natural materials such as wood, marble, granite, hardwood and brick.
6. The Vendor reserves the right to select Grout & Thresholds that best suits the Tile selected.
7. Selections will not be processed unless signed by Heathwood Homes Head Office.
8. The selections made on this schedule are final and cannot be changed once submitted.
9. The Purchaser has checked and acknowledges the accuracy of this schedule.

TAX#:1

PREPARED BY: Brenda Luker

PE 49-1

S Invoice.rpt 28may19



PURCHASER: BARINDERJIT SINGH

Sales Selection Sheet

Wallaceton

12 of 30

TEL:

LOT / UNIT	PHASE	MODEL
190A-3	1	20-1606 B The Grassfield

Payment Summary	
Paid By	Amount
Total Payment:	

Barinderjit Singh

PURCHASER:

BARINDERJIT SINGH

22-Aug-19

DATE

22-Aug-19

DATE

Decor Consultant

- APPROVED -

08-27-2019

M. Rosen

Date Approved Heathwood Homes (Huron) Limited

TAX#:1

PREPARED BY: Brenda Luker

PE 49-2

Invoice.rpt 28may19

UK-75 WALLACETON
LOT 190A-3
20-1606 ELEV B
THE GRASSFIELD


13 of 30

THE GRASSFIELD

ELEVATION B | 1,986 SQ. FT.
Includes 380 square feet of finished lower level

20-1606 ELEV. B

Sketch #1 WALLACETON
B.S.T. 1870

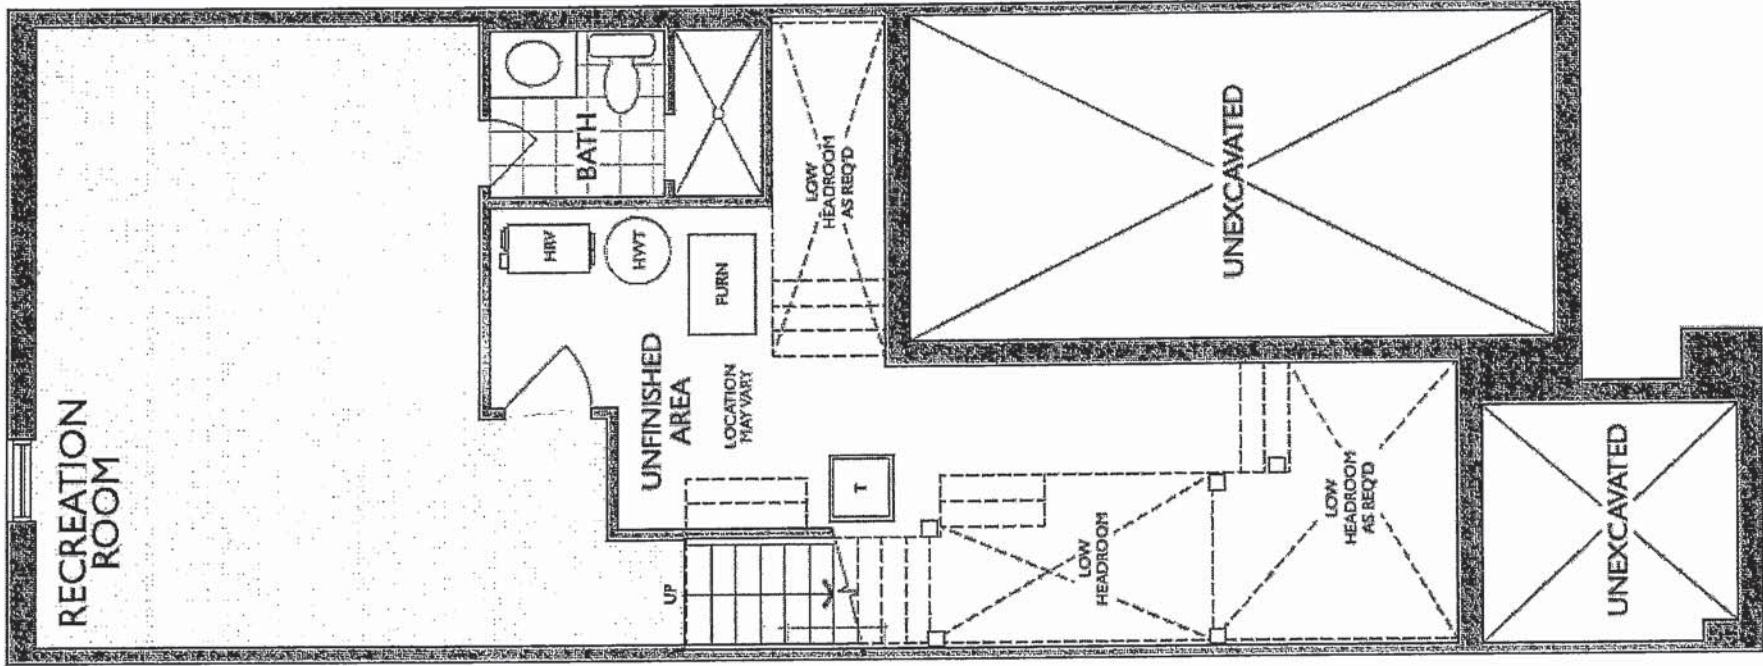

13 of 30

UK-75 WALLACETON
LOT 190A-3
20-1606 ELEV B
THE GRASSFIELD


20-1606 ELEV. B

Sketch #2

ELEVATION : B | 1,986 SQ. FT.

Includes 380 square feet of finished lower level

WALLACETON
B.S.T. 1870

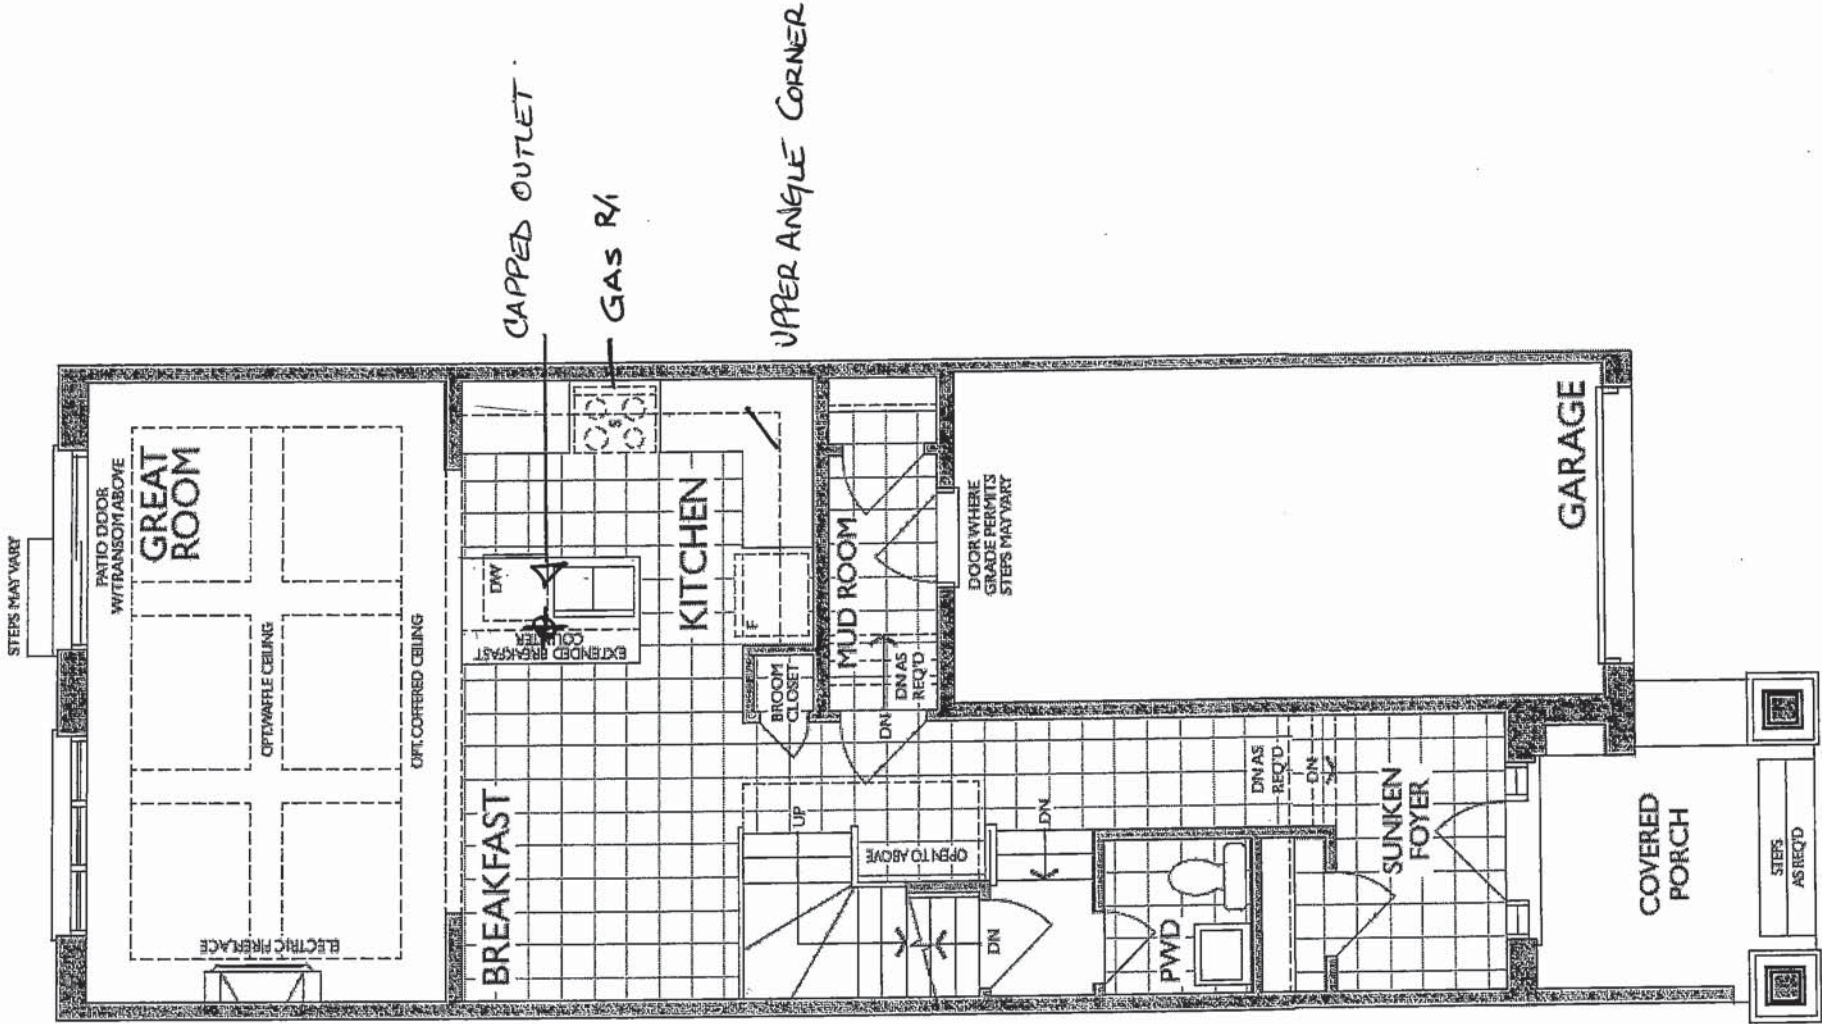

MAIN FLOOR
ELEVATION B

B-S

UK-75 WALLACETON
LOT 190A-3
20-1606 ELEV B
THE GRASSFIELD

15 of 30


THE GRASSFIELD

Sketch #3 ELEVATION B | 1,986 SQ. FT.
Includes 380 square feet of finished lower level

20-1606 ELEV. B

WALLACETON

BST. 1870

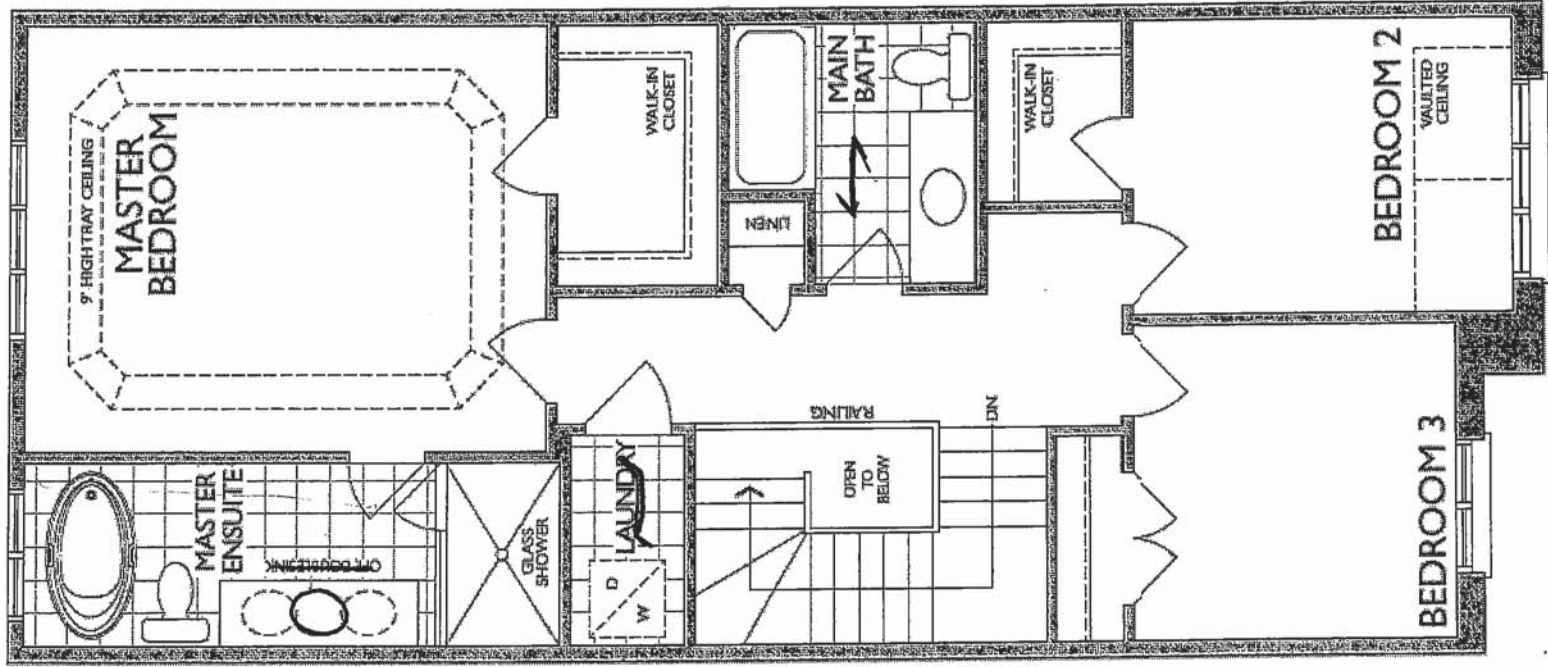

SECOND FLOOR
ELEVATION B

b-s


UK-75 WALLACETON

LOT 190A-3

20-1606 ELEV B

THE GRASSFIELD

16 of 30

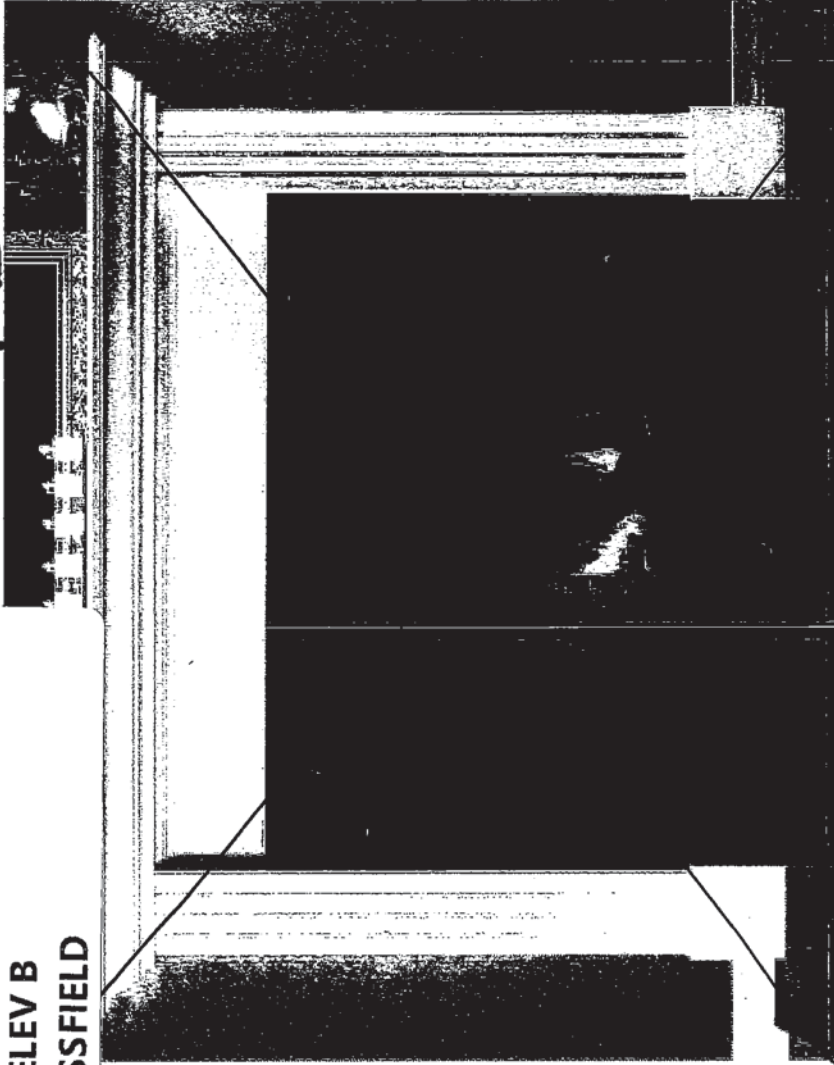

STANDARD NF 15 Mantel

Clean apron finish with fluted legs

WHITE PAINT GRADE FINISH

(PICTURE SHOWN WITH UPGRADE SURROUND AND HEARTH - PRICED SEPARATELY)



CABINET

STANDARD NF 17 Mantel ✓

WHITE PAINT GRADE FINISH

(PICTURE SHOWN WITH UPGRADE SURROUND AND HEARTH - PRICED SEPARATELY)


UK-75 WALLACETON
LOT 190A-3
20-1606 ELEV B
THE GRASSFIELD

17 of 30



KITCHEN SINK

Reginore

ND1831UA/9

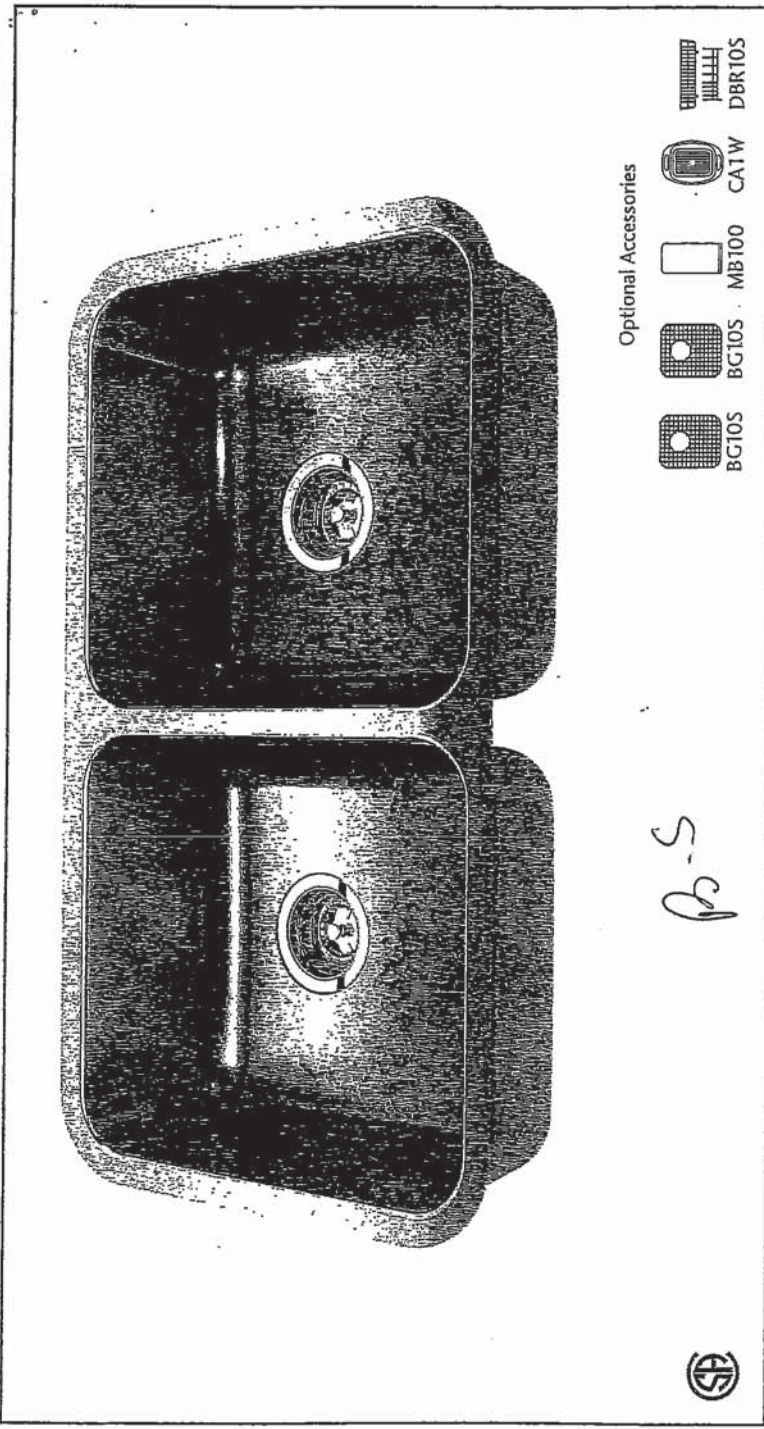

PS-S

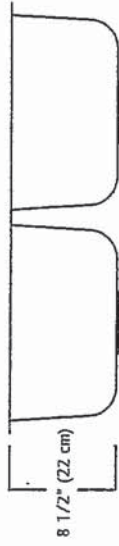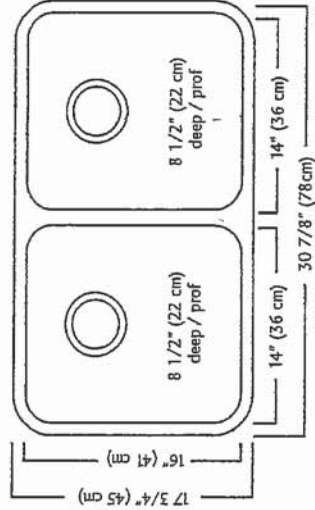

ND1831UA/9 SPECIFICATION

Model ND1831UA/9 is a double (two equal size) bowl undermount sink manufactured by Franke Kindred Canada Limited from 18 gauge stainless steel. Product has silk finished rims and linear brush finished bowls. Sink is fully undercoated. Basket strainer waste fittings (3 1/2", 89 mm) are included. Sink is backed with a limited lifetime warranty.


- O.D. 17 3/4" x 30 7/8" x 8 1/2" (45 x 78 x 22 cm)
- Recommended for minimum 36" cabinet

Franke Kindred Canada Limited
P.O. Box 190, 1000 Franke Kindred Road, Midland, Ontario, Canada, L4R 4K9 Phone: 866-687-7465 Fax: 800-361-8408

UK-75 WALLACETON
LOT 190A-3
20-1606 ELEV B
THE GRASSFIELD

18 of 30

STANDARD KITCHEN FAUCET

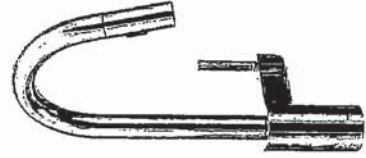

Single Handle Pull-Down Kitchen
Faucet[±]
Model 7565+

Align

Modern

ps

UK-75 WALLACETON

LOT 190A-3


20-1606 ELEV B

THE GRASSFIELD

19 of 30


Chateau

Transitional

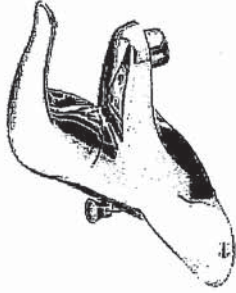

Lavatory Faucet with Pop-Up Drain
Model L4621†

VANITY SINKS AND PEDESTAL

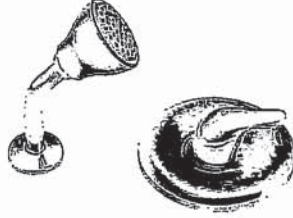

Posi-Temp® Pressure Balancing Tub/Shower
Model 62320 / TL183†

OR

Posi-Temp Valve and Tub/Shower Trim
with Eco-Performance Easy Clean® XL

Model 62320 / TL183EP†

(TL183EP not available in BC)

SHOWER AND 5' TUB FAUCETS



2 Handle Roman Tub with 9" Spout
Model 4796 / T990†

FREESTANDING TUB FAUCETS



Buy it for looks. Buy it for life.®

*There is more than 1 version of this model.
Page down to identify the version you have.*

DESCRIPTION

- Metal construction with various finishes identified by suffix
- 1/2" IPS connections
- Includes metal or 50/50 pop-up type waste assembly where noted

OPERATION

- Pivot action lever style handle
- Temperature controlled through 100° degree arc of handle travel

FLOW

- Water usage is limited to these maximum flow rates as indicated by the corresponding product markings
 - 1.2 gpm max (4.5L/min) at 60 psi
 - 1.5 gpm max (5.7L/min) at 60 psi

CARTRIDGE

- 1255™ Duralast™ cartridge
- Nonmetallic/nonferrous and stainless steel material

STANDARDS


- Third party certified to WaterSense®, ASME A112.18.1/CSA B125.1 and all applicable requirements referenced therein
- Certified to NSF 61/9 & 372
- Products marked with 1.2 gpm are compliant with California water efficiency regulations
- Complies with California Proposition 65 and with the Federal Safe Drinking Water Act

- for lever handle

WARRANTY

- Lifetime limited warranty against leaks, drips and finish defects to the original consumer purchaser
- 5 year warranty if used in commercial installations

Specifications

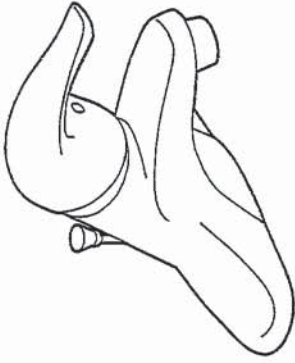

CHATEAU®
Single-Handle Lavatory Faucet

with Metal Waste Assembly
Models: L4621 series

Bulk Pack Models (12 Per Carton):
L64620 series


with 50/50 Waste Assembly
Bulk Pack Model (12 Per Carton): L64621 series

Less Waste

Model: L4601 series

Bulk Pack Model (12 Per Carton):
L64601 series

NOTE: THIS FAUCET IS DESIGNED TO BE
INSTALLED THRU 3-1" DIA. HOLES, 2" ON CENTER

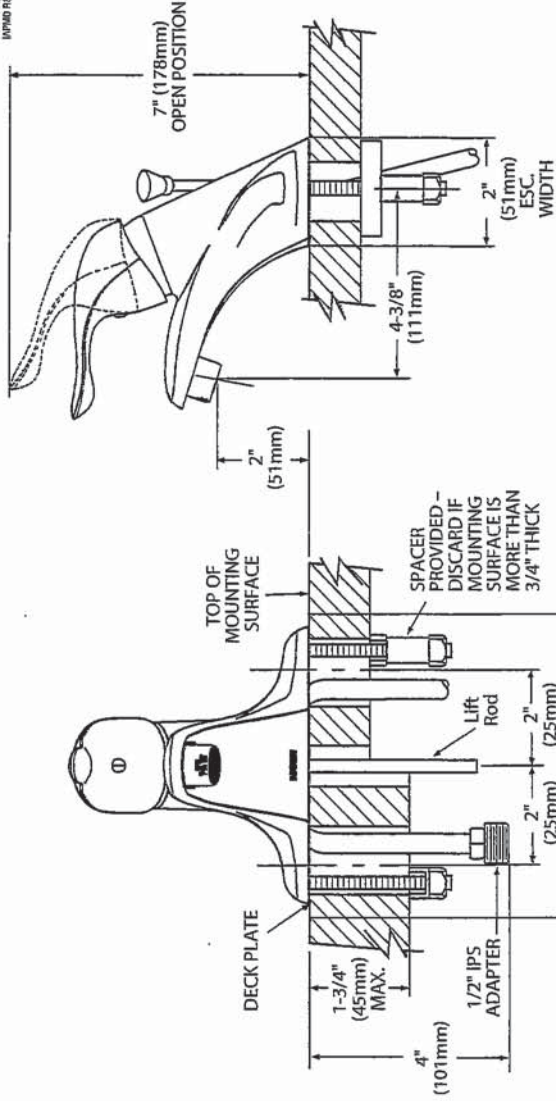

CRITICAL DIMENSIONS

(DO NOT SCALE)

Rev. 1/16

000000 000000 000000

FOR MORE INFORMATION CALL: 1-800-BUY-MOEN
www.moen.com

UK-75 WALLACETON
LOT 190A-3
20-1606 ELEV B
THE GRASSFIELD

21 of 30

STANDARD HOOD FAN
WALLACETON TOWNHOMES




SPECIFICATIONS
AV SERIES
RANGE HOODS




180 CFM/7.0 Sones @ 0.10" SP. Horizontal
180 CFM/7.5 Sones @ 0.10" SP. Vertical

- Dimensions**
Overall bottom projection - 183/8"
Overall top projection - 12"
Height - 6"
Available widths: 21", 24", 30", 36" & 42"
- Hood Body**
Stainless Steel: 24 gauge, grade 430 stainless steel.
Painted: 23 gauge cold rolled commercial grade (GRCQ); steel, auto welded, coated with a baked enamel finish.
- Motor**
2 speed, single coil, thermally protected, permanently lubricated.
Rated 120 volts, 60 Hz. Complete with 200°C lead wires.
- Lighting**
Single 60 watt cook light capacity (bulb not included).
- Ducting Options**
Horizontal ducting: 31/4"x10" (duct adapter and damper included).
Vertical ducting: 31/4"x10" (duct adapter and damper included);
Vertical ducting: 7" round (duct adapter and damper not included).
Ductless; removable front vent (charcoal filter not included).
- Fan Blade**
One piece polymeric, electronically balanced blade, 65/8" diameter with 5 paddles.
- Electrical connection**
Hood top - 7/8" knockout hole for use with 1/2" cable clamp
Hood back - 7/8" knockout hole for use with 1/2" cable clamp

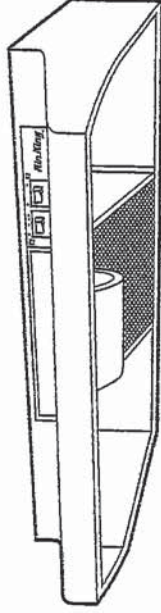

AV SERIES

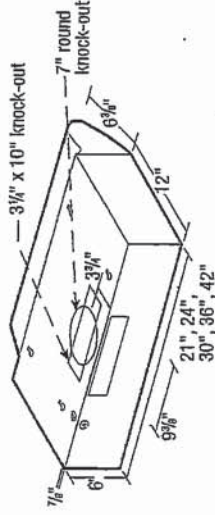

- Filters**
UL rated, class 2 filter.
Grease Filter: RF35 - 87/8"x103/8" (included).
Charcoal Filter: RF34 (not included).
Combo Grease/Charcoal: RF55 (not included).
- Available Finishes**
White, Biscuit, Almond, Black & Stainless Steel.

EXPANDED PERFORMANCE									
Air Flow - CFM		Static Pressure (inches of w.g.)							
		0	0.05	0.1	0.15	0.2	0.25	Sones @ .1 SP	Power Watts Apms
Vertical Ducting High		246	232	218	203	181	147	7.5	2973 87.0
Horizontal Ducting High		225	210	180	175	155	120	7.0	3024 87.0

PROJECT	ARCHITECT		
LOCATION	ENGINEER		
CONTRACTOR	SUBMITTED BY	DATE	
FAN NUMBER	MODEL	CFM	IN W.G.
	RPM	WATTS	AMPS
	SONES	QTY	OPTIONAL EQUIPMENT & REMARKS



Air King: 820 Lincoln Avenue
West Chester, Pennsylvania 19380-4466
Tel: (610) 692-7400 • 877-304-3785
Fax: (610) 696-8048

Canada:
Brampton, Ontario
Tel: 905-456-2033
Fax: (905) 456-1015

Specifications subject to change without notice.

Updated 2-18

bs

UK-75 WALLACETON
LOT 190A-3
20-1606 ELEV B
THE GRASSFIELD

22 of 30

HOME APPLIANCES

LG REFRIGERATION

LFXC22526

22 cu.ft. Counter Depth 3-Door French Door Refrigerator

- Smudge Resistant Finish
10 Year Warranty on Inverter Linear Compressor
Slim SpacePlus® Ice System
Dual Ice Maker in freezer
Door Cooling+
Glide N' Serve Pantry Drawer
SmartThinQ® - WiFi Connectivity
Fresh Air Filter
Flat Duct design
SmartPull™ Handle
ENERGY STAR®



SmartThinQ®

works with
Google Assistant




- Enjoy new ways to control your home with LG smart appliances
- Get an alert when kids forget to close the door
 - Make more ice while you're at work
 - Works with the LG SmartThinQ® app

KEY FEATURES

SMART APPLIANCE

PRODUCT FEATURES

CAPACITY	14.8
Refrigerator (cu.ft.)	7.3
Freezer (cu.ft.)	22.1
Total Capacity (cu.ft.)	665
ENERGY	Yes
Energy Consumption (kWh/Year)	Yes
ENERGY STAR® Qualified	Yes
WATER & ICE SYSTEM	Yes
Ice & Water Dispenser	Yes
Dispenser Type	Integrated Tall
Ice System	Slim SpacePlus®
Dual Ice Maker	Installed
Dispenser Light	Yes
Water Filter	LT1000P
COOLING	Yes
Inverter Linear Compressor	Yes
Multi-Air Flow	Yes
Temperature Sensors	6
Fresh Air Filter	Yes
CONVENIENCE	Membrane / White LED
Display Type	Electronic/Digital
Temperature Controls	Yes
Door Alarm	Yes
LoDecibel™ Quiet Operation	Yes
REFRIGERATOR	Yes
No. of Shelves	4 Split
Cantilevered Shelves	Hybrid Cantilevered
Shelf Construction	Spill Protector™ Tempered Glass
Crisper Bins	2 Humidity Crispers
Glide N' Serve Pantry Drawer	Yes
Refrigerator Light	Ceiling LED
REFRIGERATOR DOOR	6 Total
No. of Bins	1 Piece (Clear)
Door Bin Construction	Yes
Door Cooling+	

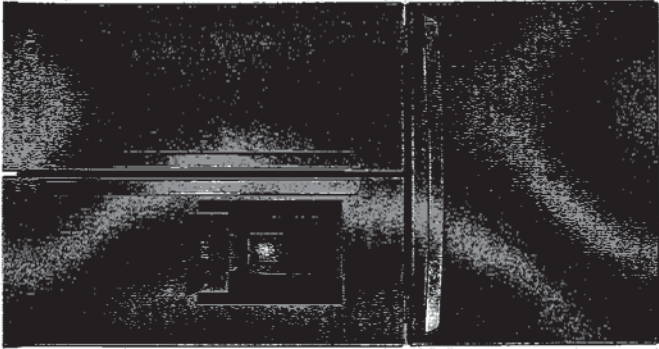

FREEZER	Pull Drawer
Door Type	2-Tier Organization
Drawers	Yes
DuraBase™ Solid Drawer Base	Yes
Drawer Divider	LED Lighting
Freezer Light	SmartPull™ Handle
Freezer Handle	Yes
SmartThinQ® SMART FEATURES	Yes
Wi-Fi Enabled	Yes
SmartDiagnosis	Yes
MATERIALS AND FINISHES	Yes
Contour Door	Yes
Hidden Hinges	Yes
Smudge Resistant Finish	Yes
Handles	Matching Commercial
Available Colours	Smudge Resistant Stainless Steel
DIMENSIONS/CLEARANCES/WEIGHTS	31 1/4"
Depth without Handles	28 3/4"
Depth without Door	24 3/4"
Depth (Total with Door Open)	43 1/2"
Height to Top of Case	68 3/8"
Height to Top of Door Hinge	69 3/4"
Width	35 3/4"
Width (Door Open 90° with Handle)	44 1/4"
Width (Door Open 90° without Handle)	39 1/4"
Door Edge Clearance with Handle	4 1/2"
Door Edge Clearance without Handle	1 3/4"
Installation Clearance	Sides 1/8", Top 1", Back 2"
Weight (Unit/ Carton)	271 lbs. / 301 lbs.
Carton Dimensions (WxHxD)	38" x 73" x 36"
WARRANTY	
Part & Labour	1 Year
Sealed System	5 Years
Inverter Linear Compressor	10 Years
LOGIC CODES	
LFXC22526S (Smudge Resistant Stainless Steel)	048231797238

© 2018 LG Electronics Canada, Inc. All rights reserved. "LG Life's Good" is a registered trademark of LG Corp. All other product and brand names are trademarks or registered trademarks of their respective owners. Design, features and specifications are subject to change without notice. Non-metric weights and measurements are approximate. Some features may require Internet access. Content and services may vary by product and are subject to change without notice. 08/20/2018

20 Norelco Drive, North York, Ontario M9L 2N6 Tel: 647-253-6300 | Customer Service & Parts 1-888-542-2623

LG.com

UK-75 WALLACETON
LOT 190A-3
20-1606 ELEV B
THE GRASSFIELD

23 of 30

HOME APPLIANCES

LG COOKING

LRG3193

Freestanding Gas Range Oven



5.4 cu.ft. Capacity

EasyClean® Technology

EvenJet™ Fan Convection

Storage Drawer (0.8 cu.ft.)

Griddle Plate Accessory

Available in White, Black, Stainless Steel & Black Stainless Steel



KEY FEATURES

PRODUCT FEATURES

CAPACITY	
Oven Capacity (cu. ft.)	5.4
Storage Drawer Capacity (cu. ft.)	0.8
OVEN FEATURES	
Broil Element (BTU)	15500 / 12500
Convection (BTU)	19000 / 17000 (LNG/LPG)
Convection System/Mode/Cooking System	EvenJet™ Fan Convection
Oven Cooking Modes	Bake, Broil, Convection Bake, Multi-Rack Convection Baking
Oven Control Features	Keypad
Convection Conversion	Yes
EasyClean®	Yes
Self Clean	No
GoCook Smart Oven Light	1 Light
No. of Rack Positions	7
Door Lock	Yes
Automatic Safety Shut-Down	After 12 Hours
COOKTOP	
Burner/BTU - Left Rear	9100 / 9100
Burner/BTU - Right Rear	5000 / 5000
Burner/BTU - Left Front	12000 / 9500
Burner/BTU - Right Front	17000 / 10000
Center (Warming Zone) (BTU)	8000 (Oval-Burner) / 8000
Burner Simmer / BTU - Left Rear	1100
Burner Simmer / BTU - Right Rear	650
Burner Simmer / BTU - Left Front	1200
Burner Simmer / BTU - Right Front	1400
Center (Warming Zone)	2300
Cooktop Finish	Porcelain
CONTROL	
Oven Control Type	Front Control Knobs
Oven Control Type	Keypad
Display	LED Green
Language	English
Smart Function	-
Clock	12 hr or 24 hr (option)
Kitchen Timer	Yes
Timed Cook	Yes
Temperature Unit of Measure	Fahrenheit / Celsius
Cooking Complete Reminder Volume	Beeper

APPEARANCE	
All Available Colors	Black Stainless Steel / Stainless Steel / Black / White
Handle/Knobs	Matching
Knobs	Aluminum
Scratch Resistant	No
Fingerprint Resistant	Yes (Black Stainless Only)
DIMENSIONS/CLEARANCES/WEIGHT	
Shipping Weight (lbs)	268
Product Weight (lbs)	227
Cabinet Width (in)	30"
Overall Depth (in) - including handle	28 15/16"
Overall Height (in)	47 5/8"
Overall Width (in)	39 15/16"
Oven Interior Dimensions (in) (W x H x D)	24 1/2" x 19 1/2" x 19 3/8"
Height to Cooking Surface (in)	36"
Drawer Dimensions (in) (W x H x D)	22 1/4" x 5" x 16 1/2"
Carton Dimensions (in) (W x H x D)	33 1/4" x 51 9/16" x 31 5/16"
POWER/RATINGS	
Amp Rating at 208V	4.2A
Amp Rating at 208V	460
KW Rating at 208V	120 VAC
KW Rating at 240V	-
ACCESSORIES	
Griddle Plate	Yes
Gliding Rack	-
Standard Rack	2
Heavy Duty Rack	-
Offset Rack	-
Wok Grate	-
Meat Probe	-
Spray Bottle	Yes
Scouring Pad	Yes
Scraper	-
Cooktop Cream/ Cleaner	-
LIMITED WARRANTY	
Parts & Labor	1 Year
UPC CODES	
LRG3193ST Stainless Steel	048232337488
LRG3193BD Black Stainless Steel	048232337471
LRG3193SB Smooth Black	048232337501
LRG3193SW Smooth White	048232337495

© 2017 LG Electronics USA, Inc. All rights reserved. "LG Life's Good" is a registered trademark of LG Corp. All other product and brand names are trademarks or registered trademarks of their respective owners. Design, features and specifications are subject to change without notice. Non-metric weights and measurements are approximate. Some features may require Internet access. Content and services may vary by product and are subject to change without notice. 07/28/17

UK-75 WALLACETON
LOT 190A-3
20-1606 ELEV B
THE GRASSFIELD

24 of 30

HOME APPLIANCES

LG DISHWASHERS


LDP6797ST

Top Control Dishwasher with QuadWash™



KEY FEATURES

QuadWash™
EasyRack™ Plus with 3rd Rack and Glide Rail
Inverter DirectDrive Motor - 10 Year Warranty
44 dBA LoDecibel™ Quiet Operation
15 Place Settings
9 Wash Cycles
NeverRust™ Stainless Steel Tub
ENERGY STAR® Qualified
Available in Stainless Steel (ST) and Black Stainless Steel (BD)

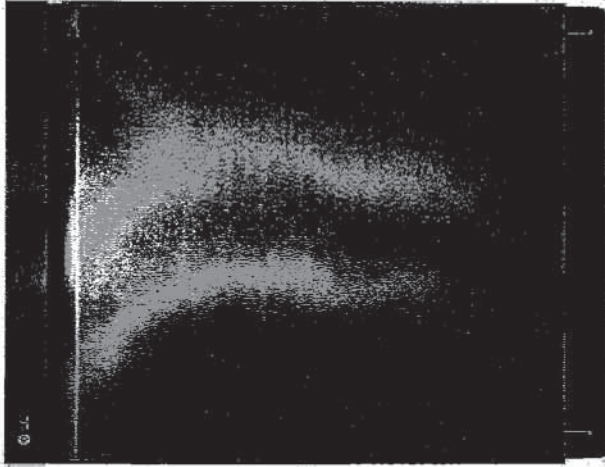

PRODUCT FEATURES

CAPACITY	
Total Place Settings	15
Upper Rack Dish Height Limit	7.1"
Lower Rack Dish Height Limit	12.5"
RACKS AND BASKETS	
Cutlery Baskets	*
Cup Rack	*
Stemware Holders	*
Fold Down Times	(Half Fold on Upper & Full Fold on Lower) *
BPA-Free Nylon Coated Racks and Tines	*
Rack Handle	(Upper Only) *
Glide Rail	*
Height Adjustability	Easy One Touch (3 Level) *
EasyRack™ Plus System	*
Upper Rack Color-Coded Foldable Tines	Half Fold
Lower Rack Color-Coded Foldable Tines	Full Fold
Height Adjustable Upper Rack	*
Height Adjustable 3rd Rack	*
STYLE AND DESIGN	
Electronic Controls	Touch
LED Indicator Lights	3
Tub Material	NeverRust™ Stainless Steel
Damping Sheet, Sound Absorbing Material (felt), Base Handle	Flush Handle
Available Colours	Stainless Steel (ST), Black Stainless Steel (BD)
FEATURES	
LoDecibel™ Quiet Operation	44 dBA
Inverter Direct Drive Motor	*
Overflow Detector	*
120°F Inlet Water Capability	*
3-Stage Filtration System	*
SenseClean™ Wash System	*
Vario Wash	*
Variable Spray Intensities	*
No. of Spray Arms	3 (Top, Upper, Lower)
Multi-Level Water Direction	*
Hybrid Condensing Drying System	*
Detergent and Rinse-Aid Dispenser	*

Rinse-Aid Indicator	*
Hidden Water Heater	*
Safety Float Switch (Leaks)	*
Soil (Turbidity) Sensor	*
Status Indicator	*
End of Cycle Indicator	Beeper + END Indication on Display
PERFORMANCE	
Number of Wash Cycles	9 (Auto, Heavy, Delicate, Normal, Turbo, Download Cycle, Machine Clean, Rinse, Express)
Number of Wash Options	8 (Dual Zone, Half Load, Energy Saver, High Temp, Extra Dry, Delay Start (up to 12 hrs), Control Lock, Night Dry)
QuadWash™	
ENERGY/WATER	
Water Factor (WF)	2.8
Energy Use (kWh/Year)	258 kWh/Year
ENERGY STAR® Qualified	*
CEE Tier	1
DIMENSIONS	
Unit Dimensions (WxHxD)	23.75" x 33.6" x 24.6"
Depth with Door Closed (Handle)	27 1/8"
Depth with Door Open	50.5"
Carton Dimensions (WxHxD)	28" x 34.7" x 29.6"
Clearances (WxHxD)	24" x 33.5" x 24"
Weight (Unit/Carton)	83.8 lbs / 95.9 lbs
LIMITED WARRANTY	
2 Years Parts and 1 Year Labour, 5 Years on Control Board/Rack and Liner/Tub, 10 Years on Inverter Direct Drive Motor	
UPC CODES	
LDP6797ST (Stainless Steel)	772454 068874
LDP6797BD (Black Stainless Steel)	772454 068867

© 2017 LG Electronics Canada, Inc. All rights reserved. "LG Life's Good" is a registered trademark of LG Corp. All other product and brand names are trademarks or registered trademarks of their respective owners. Design, features and specifications are subject to change without notice. Non-metric weights and measurements are approximate. Some features may require Internet access. Content and services may vary by product and are subject to change without notice. 03/09/2017
20 Norelco Drive, North York, Ontario M9L 2X6 Tel: 647-253-6300 | Customer Service & Parts 1-888-542-2623

1-888-542-2623


LG.com

UK-75 WALLACETON
LOT 190A-3
20-1606 ELEV B
THE GRASSFIELD

25 of 30

WHIRLPOOL WASHER Model #: WFW5620HW

Whirlpool Brand Canada English | Washer and Dryer | Washers | Front Load Washers | WFW5620HW

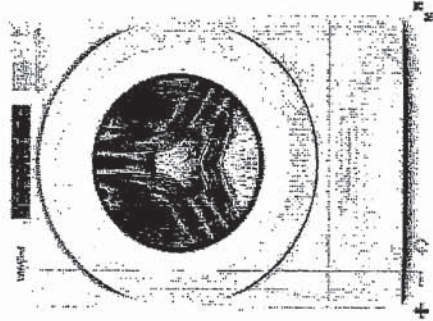

5.2 cu. ft. I.E.C. Closet-Depth
Front Load Washer with
Load & Go™ Dispenser



Whirlpool

5.2 cu. ft. I.E.C. Closet-Depth Front Load Washer with Load & Go™
Dispenser

Model #: WFW5620HW

Dimensions

Depth	80.17 cm, 31-9/16 in
Depth With Door Open 90 Degree	143.51 cm, 56-1/2 in
Minimum Height	98.11 cm, 38-5/8 in
Width	68.58 cm, 27.0 in

Appearance

LCD Touch Screen	No
Window	Yes

Details

Drum Material	Stainless Steel
---------------	-----------------

Cycles and Options

Number of Wash Cycles	37
-----------------------	----

Electrical

Hz	60
Power Cord Included	Yes

UK-75 WALLACETON
LOT 190A-3
20-1606 ELEV B
THE GRASSFIELD

26 of 30

WHIRLPOOL WASHER Model #: WFW5620HW

LOCATION REQUIREMENTS



Proper installation is your responsibility.

You will need:

- A water heater set to 120°F (49°C).
- A grounded electrical outlet located within 6 ft (1.8 m) of power cord on back of washer.
- Hot and cold water faucets located within 4 ft (1.2 m) of hot and cold water fill valves on washer, and water pressure of 20–100 psi (137.9–689.6 kPa).
- A level floor with maximum slope of 1" (25 mm) under entire washer. Installing on carpet or surfaces with foam backing is not recommended.
- Floor must support washer's total weight (with water and load) of 315 lbs (143 kgs).


IMPORTANT: Do not install, store, or operate washer where it will be exposed to weather or in temperatures below 32°F (0°C). Water remaining in washer after use may cause damage in low temperatures. See "Washer Care" in your Use and Care Guide for winterizing information.

Whirlpool Models*

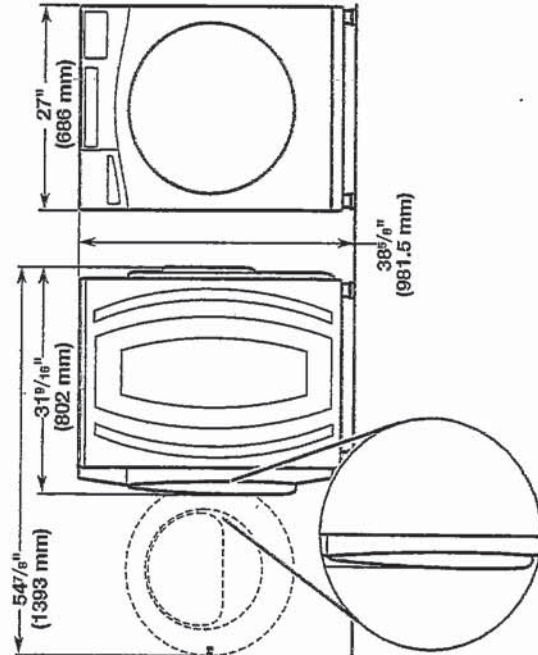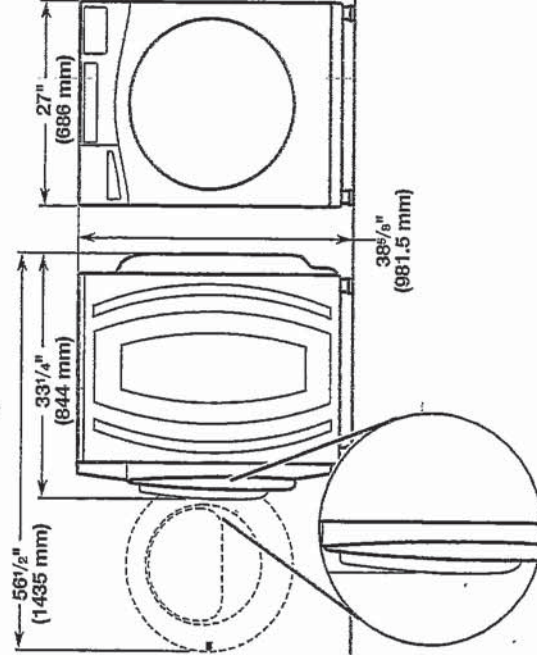


*For additional details (or information) specific to your model, refer to the 'Dimensions' listed for your model at www.whirlpool.com.

Maytag Models

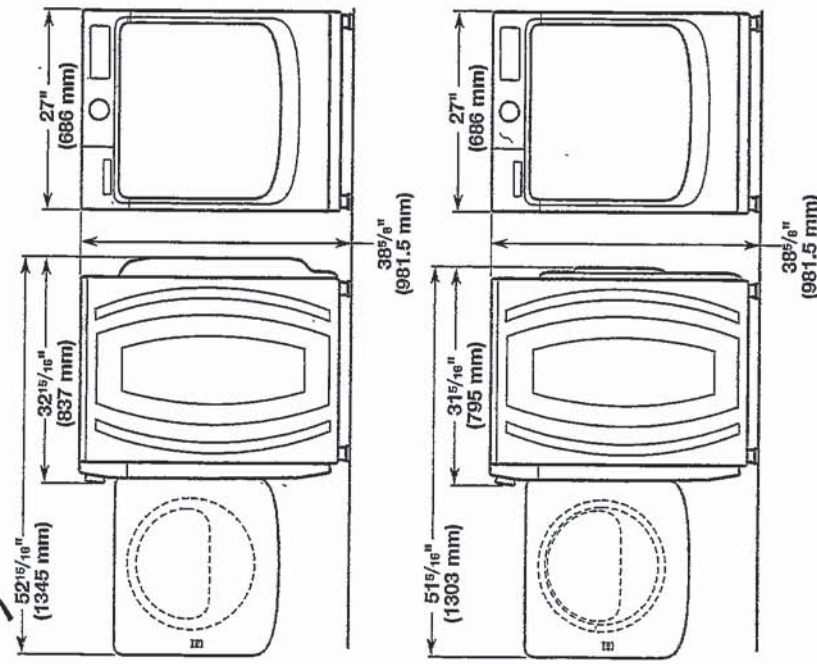

All dimensions show minimum spacing allowed. For each arrangement, consider allowing more space for ease of installation and servicing, and spacing for companion appliances and clearances for walls, doors, and floor moldings. Space must be large enough to allow door to fully open. Add spacing of 1" (25 mm) on all sides of washer to reduce noise transfer. If a closet door or louvered door is installed, top and bottom air openings in door are required.

Recessed area or closet installation (stacked washer and dryer):

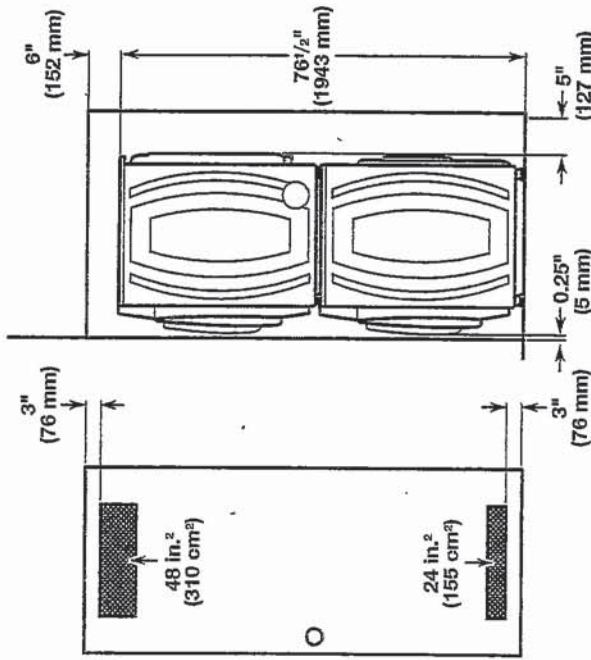


UK-75 WALLACETON
 LOT 190A-3
 20-1606 ELEV B
 THE GRASSFIELD


27 of 30

WHIRLPOOL WASHER Model #: WFW5620HW


Custom under-counter installation:

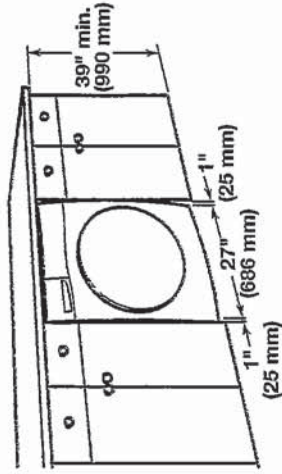

Recessed area or closet installation:

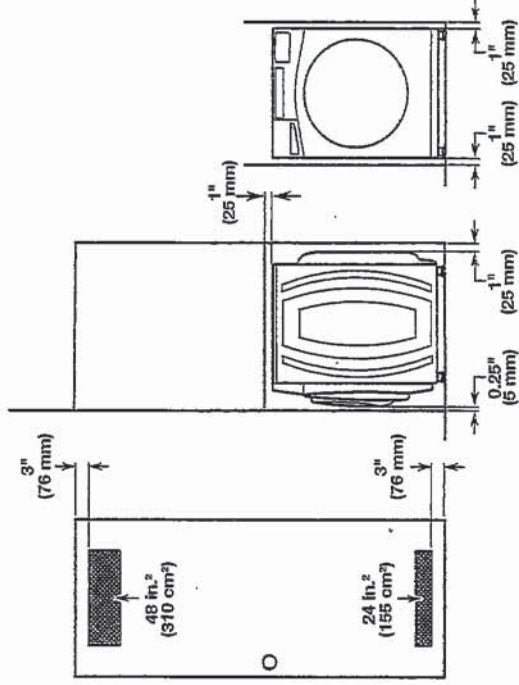

Custom cabinet installation:

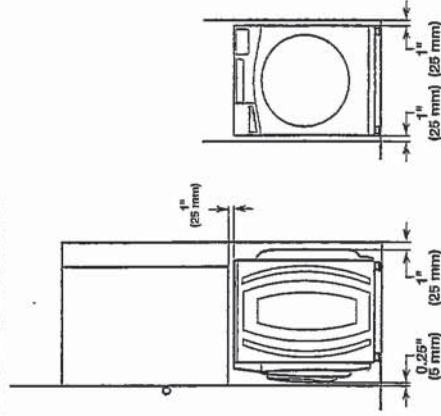


DRAIN SYSTEM

The drain system can be installed using a floor drain, wall standpipe, floor standpipe, or laundry tub. Select the method you need.


IMPORTANT: To avoid siphoning, only 4.5" (114 mm) of drain hose should be inside standpipe. Always secure drain hose with cable tie.

Floor standpipe drain system

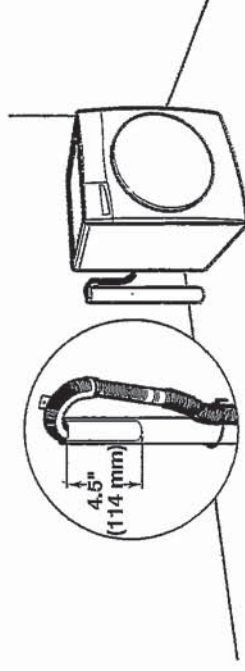


Minimum diameter for a standpipe drain: 2" (51 mm). Minimum carry-away capacity: 17 gal. (64 L) per minute. A 1/4" (6 mm) diameter to 1" (25 mm) diameter Standpipe Adapter Kit is available (Part Number 3363920). Top of standpipe must be at least 30" (762 mm) high; install no higher than 96" (2.44 m) from bottom of washer. If you have an overhead sewer and need to pump higher than 96" (2.44 m), a sump pump and associated hardware are needed. See "Alternate parts."

Wall standpipe drain system

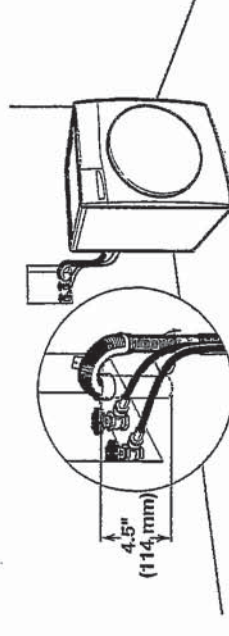

See requirements for floor standpipe drain system.

Laundry tub drain system

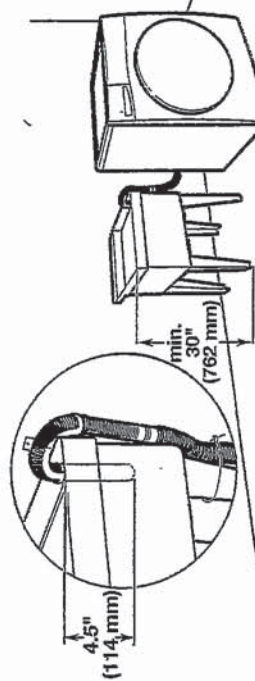


Minimum capacity: 20 gal. (76 L). Top of laundry tub must be at least 30" (762 mm) above floor; install no higher than 96" (2.44 m) from bottom of washer.

UK-75 WALLACETON
LOT 190A-3
20-1606 ELEV B
THE GRASSFIELD

28 of 30

WHIRLPOOL DRYER Model #: YWED5620HW

Whirlpool Brand Canada English | Washer and Dryers | Dryers | Electric Dryers | YWED5620HW

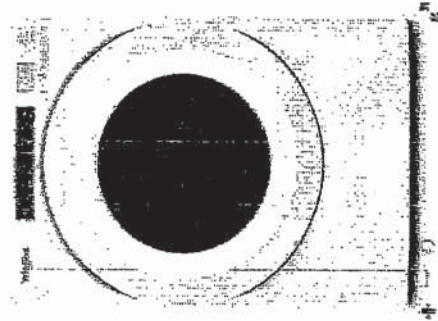

Define
Your Style
Personalize

7.4 cu. ft. Front Load Electric
Dryer with Intuitive Touch
Controls



Whirlpool® 7.4 cu. ft. Front Load Electric Dryer with Intuitive Touch Controls

Model #: YWED5620HW

Dimensions

Depth	78.74 cm, 31.0 in
Depth With Door Open 90 Degree	138.43 cm, 54-1/2 in
Height	98.42 cm, 38-3/4 in
Width	69.58 cm, 27.0 in

Configuration and Overview

Fuel Type	Electric
-----------	----------

Cycles and Options

Cycle Time Remaining	Yes
Lint Filter Indicator	No
Number of Dryer Cycles	36
Number of Dryness Levels	3

Ventilation System

Long Vent	No
Maximum Vent Length	64
Venting Direction	Left, Right, Bottom, Rear

Electrical


Hz	60
Power Cord Included	Yes

UK-75 WALLACETON
LOT 190A-3
20-1606 ELEV B
THE GRASSFIELD

29 of 30

WHIRLPOOL DRYER Model #: YWED5620HW

Back view:

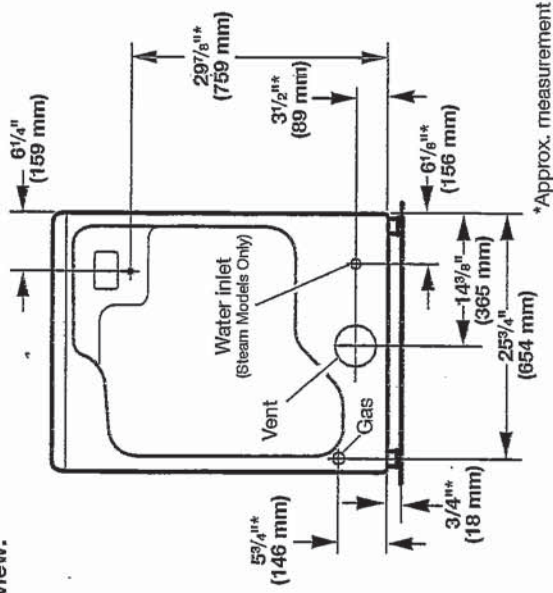

NOTE: Most installations require a minimum of 5" (127 mm) clearance behind dryer for exhaust vent with elbow. See "Venting Requirements."

Installation Clearances

For each arrangement, consider allowing more space for ease of installation and servicing, spacing for companion appliances, and clearances for walls, doors, and floor moldings. Space must be large enough to allow door to fully open. Add spacing on all sides of dryer to reduce noise transfer. If a closet door or louvered door is installed, top and bottom air openings in door are required.

Check code requirements. Some codes limit, or do not permit, installation of the dryer in garages, closets, mobile homes, or sleeping quarters. Contact your local building inspector.


NOTE: No other fuel-burning appliance can be installed in the same closet as a dryer.

Installation spacing for recessed area or closet installation

All dimensions show recommended and minimum spacing allowed.


- Additional spacing should be considered for ease of installation and servicing.
- Additional clearances might be required for wall, door, floor moldings, dryer venting, and gas line.
- Additional spacing should be considered on all sides of the dryer to reduce noise transfer.
- For closet installation with a door, minimum ventilation openings in the top and bottom of the door are required. Louvered doors with equivalent ventilation openings are acceptable.
- Companion appliance spacing should also be considered.

Recommended installation clearances (dryer only):

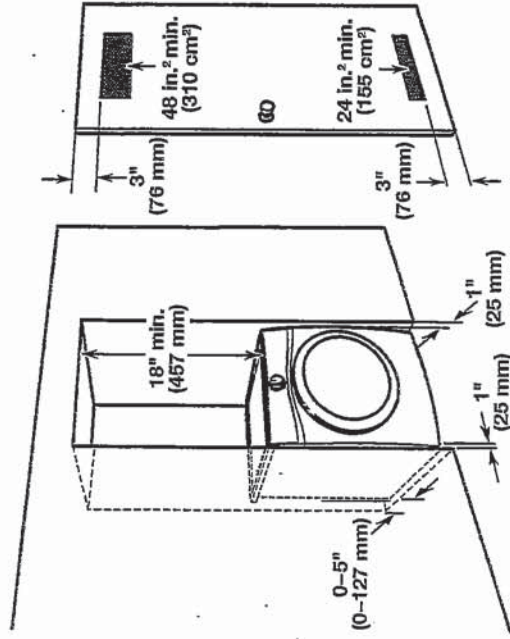

0" (0 mm) rear spacing is allowed for straight back venting only. For steam models only, inlet hose must not be kinked.

Custom under-counter installation:

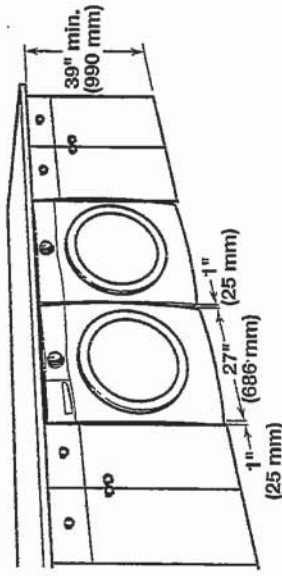

Mobile home - Additional installation requirements:

This dryer is suitable for mobile home installations. The installation must conform to the Manufactured Home Construction and Safety Standard, Title 24 CFR, Part 3280 (formerly the Federal Standard for Mobile home construction and Safety, Title 24, HUD Part 280) or Standard CAN/CSA-Z240 MH.

Mobile home installations require:

- Metal exhaust system hardware, available for purchase from your dealer. For further information, see "Assistance or Service" in your Use and Care Guide.
- Special provisions must be made in mobile homes to introduce outside air into dryer. Openings (such as a nearby window) should be at least twice as large as dryer exhaust opening.

For mobile home installation of gas dryers:

- Mobile Home Installation Hold-down Kit Part Number 346764 is available to order. For further information, see "Assistance or Service" in your Use and Care Guide.

UK-75 WALLACETON

LOT 190A-3

20-1606 ELEV B

THE GRASSFIELD

30 of 30

WHIRLPOOL DRYER Model #: YWED5620HW

Additional parts may be required, depending on your installation. Check local codes. Check existing electrical supply and venting. Read "Electrical Requirements" and "Venting Requirements" before purchasing parts.

If using a power supply cord:

Use a UL Listed power supply cord kit marked for use with clothes dryers. The kit should contain:

- A UL Listed 30 amp power supply cord, rated 120/240 volt minimum. The cord should be type SRD or SRDT and be at least 4 ft. (1.22 m) long. The wires that connect to the dryer must end in ring terminals or spade terminals with upturned ends.

- A UL Listed strain relief.

Optional Equipment (not supplied with dryer):

Refer to your Use and Care Guide for information about accessories available for your dryer.

LOCATION REQUIREMENTS

Check code requirements. Some codes limit, or do not permit, installing dryer in garages, closets, mobile homes, or sleeping quarters. Contact your local building inspector.


⚠ WARNING

Explosion Hazard
Keep flammable materials and vapors, such as gasoline, away from dryer.
Place dryer at least 18 inches (460 mm) above the floor for a garage installation.
Failure to do so can result in death, explosion, or fire.


You will need:

- A location allowing for proper exhaust installation. See "Venting Requirements."
 - A separate 15 or 20 amp circuit for a gas dryer or 30 amp circuit for an electric dryer.
 - If using power supply cord, a grounded electrical outlet located within 2 ft. (610 mm) of either side of dryer. See "Electrical Requirements."
 - Floor must support dryer weight of 200 lbs. (90.7 kg). Also consider weight of companion appliance.
 - Cold water faucets located within 4 ft. (1.2 m) of the water fill valves, and water pressure of 20–120 psi (138–827 kPa). You may use your washer's water supply by purchasing the necessary parts noted in "Parts needed."
 - Level floor with maximum slope of 1" (25 mm) under entire dryer. If slope is greater than 1" (25 mm), install Extended Dryer Feet Kit, Part Number 279810. If not level, clothes may not tumble properly and automatic sensor cycles may not operate correctly.
 - For garage installation, place dryer at least 18" (460 mm) above floor. If using a pedestal, you will need 18" (460 mm) to bottom of dryer.
 - The dryer must not be installed or stored in an area where it will be exposed to water and/or weather.
- IMPORTANT:** Do not operate, install, or store dryer where it will be exposed to water, weather, or at temperatures below 40°F (4°C). Lower temperatures may cause dryer not to shut off at end of automatic sensor cycles, resulting in longer drying times.

DRYER DIMENSIONS
Front view:

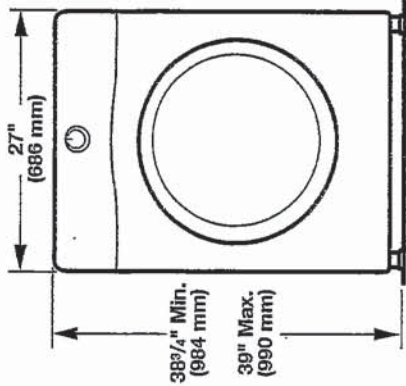

Side view:
Whirlpool Models

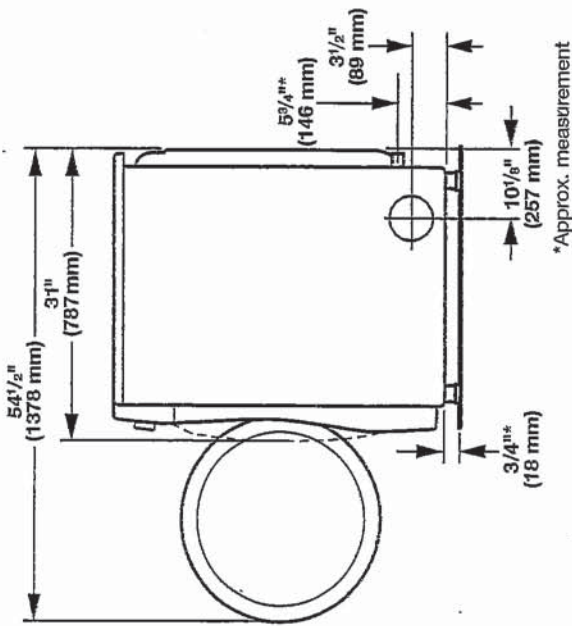

Maytag Models

