



04-Aug-21

PRE-Sales Selection Sheet

CHECKLIST

10 of 42

LOT	051-2	20-2329 ELEV B THE ENGLEWOOD
PURCHASERS: THAMESHKUMAR THIYAGARAJAH CONTACT NO: 416-893-5350		
VENDOR: HEATHWOOD HOMES (WHITBY) LIMITED - PHASE 4		

OPTIONAL LOWER WITH BEDROOM 4 AND BATH

COFFERED CEILING - GREAT ROOM

COFFERED CEILING - DINING ROOM

- ☒ FINISHED BASEMENT
- ☐ COLD CELLAR

UPGRADED / MODIFIED ELEVATION

- ☐ CORNER UPGRADE
- ☐ SIDE UPGRADE
- ☐ REAR UPGRADE

CEILING UPGRADE - SMOOTH

- ☒ MAIN FLOOR
- ☐ SECOND FLOOR

ADDITIONAL ROUGH-INS

- ☒ 200 AMP SERVICE
- ☐ WET BAR ROUGH IN

GAS ROUGH-IN

- ☒ STOVE
- ☒ BBQ

HOODFAN VENTING

- ☐ 6" ROUND DUCT
- ☒ 7" ROUND DUCT

REUSED FROM PRESS
PAGE 1 OF 9

FULL BASEMENT STAIRS:

PAINT GRADE

UPPER BASEMENT STAIRS:

N/A

LOWER BASEMENT STAIRS:

N/A

STAIRS TO LOWER LEVEL:

ALL OAK

STAIRS TO UPPER LEVEL:

N/A

MAIN STAIRS:

ALL OAK

MEDIA STAIRS (if applicable):

N/A

Date	July 28/21	Signature on file	Date	July 28/21	TIVA LEFUR
Purchaser			Décor Consultant		

APPROVED -

Date	08-04-2021	Signature	08-04-2021	Signature
------	------------	-----------	------------	-----------

Date Approved: HEATHWOOD HOMES (WHITBY) LIMITED - PHASE 4



04-Aug-21

Interior Finishing Selection Sheet

LOT 051-2

20-2329 ELEV B THE ENGLEWOOD

PURCHASERS: THAMESHKUMAR THIYAGARAJAH

CONTACT NO: 416-893-5350

VENDOR: HEATHWOOD HOMES (WHITBY) LIMITED - PHASE 4

Appliances

6-34 Kitchen HoodFan

Cabinetry

1-9157 Kitchen Cabinet Colour/Style

3-2086 Kitchen Cabinet Hardware

25-9158 Main Bathroom Cabinet Colour/Style

29-7672 Main Bathroom Cabinet Hardware

28-8796 Main Bathroom Countertop

20-9111 Master Ensuite Cabinet Colour/Style

22-7672 Master Ensuite Cabinet Hardware

21-8796 Master Ensuite Countertop

359-9156 Optional Lower Level Bath Cabinet Colour/Style

360-7672 Optional Lower Level Bath Cabinet Hardware

361-8796 Optional Lower Level Bath Countertop

Carpet

37-9247 Bedroom 2 Flooring

38-9247 Bedroom 3 Flooring

363-9247 Bedroom 4 (Optional Lower Level) Flooring

36-9247 Master Bedroom Flooring

366-9247 Optional Lower Level Hall Flooring

78-9247 Stair Landing to Lower Level Flooring

52-1079 Throughout Underpad

Ceramics

1. The Purchaser acknowledges these selections are subject to the terms and conditions of the applicable Agreement of Purchase and Sale.
2. The Purchaser acknowledges that the Vendor accepts no responsibility in the event the Vendor is unable to supply a selection. The Purchaser agrees to reselect from the currently available selections immediately upon request.
3. The Vendor reserves the right to substitute above materials and equipment with that of equal or better quality.
4. Purchaser acknowledges that items may not be exactly as shown. Variations from the Vendor's samples may occur in finished materials due to normal production processes. Vendor is not responsible for shade difference which may occur from different dye lots or wood grains. Variations from the Vendor's samples will occur with natural materials such as wood, marble, granite, hardwood and brick.
5. The Vendor reserves the right to select Grout & Thresholds that best suits the Tile selected.
6. Selections will not be processed unless signed by Heathwood Homes Head Office.
7. The colour selections made on the Colour Chart are final and cannot be changed once submitted.
8. The Purchaser has checked and acknowledges the accuracy of this Colour Chart.

July 28/21 Signature on file Purchaser

Date

July 28/21 APPROVED - Date

Décor Consultants

Tina Lefur

04-04-2021

Date Purchaser

Date Approved HEATHWOOD HOMES (WHITBY) LIMITED - PHASE 4



04-Aug-21

Interior Finishing Selection Sheet

LOT	051-2	20-2329 ELEV B THE ENGLEWOOD
PURCHASERS: THAMESHKUMAR THIYAGARAJAH CONTACT NO: 416-893-5350		
VENDOR: HEATHWOOD HOMES (WHITBY) LIMITED - PHASE 4		

Ceramics		UPG
16-9106 Foyer Flooring	☒ Madison Series White Matte 18" X 18" Matte	GE.MD.WHT.1818.MT UPG 1
17-2225 Foyer Grout	☐ Grout (27) Silver	STD
4-8996 Kitchen Backsplash	☒ ONTARIO HEXAGON MATTE White/Taupe OD.ON.W/T.02.HEX.MT UPG_2 2 x 2 HEX	
5-2226 Kitchen Backsplash Grout	☐ Grout (00) White	STD
338-9106 Kitchen Flooring	☒ Madison Series White Matte 18" X 18" Matte	GE.MD.WHT.1818.MT UPG 1
339-2225 Kitchen Grout	☐ Grout (27) Silver	STD
66-9257 Laundry Room Flooring	☐ CARRARA White / Grey	GE.CR.WHIT.1313.MT STD 13 x 13
67-2225 Laundry Room Grout	☐ Grout (27) Silver	STD
30-9257 Main Bathroom Flooring	☐ CARRARA White / Grey	GE.CR.WHIT.1313.MT STD 13 x 13
31-2225 Main Bathroom Grout	☐ Grout (27) Silver	STD
112-9020 Main Bathroom Tub Wall Tile	☐ Weave White QT.WV.WHT.0810 STACKED HORIZONTAL	STD 8 x 10 INSTALL
113-2226 Main Bathroom Tub Wall Tile Grout	☐ Grout (00) White	STD
23-9106 Master Ensuite Floor Tile	☒ Madison Series White Matte 18" X 18" Matte	GE.MD.WHT.1818.MT UPG 1
24-2225 Master Ensuite Floor Tile Grout	☐ Grout (27) Silver	STD
73-8661 Master Ensuite Shower Floor Tile	☐ Ontario Series Mosaic Snow White Matte OD.ON.SWT.0202.MT.N STD 2 x 2	
74-2226 Master Ensuite Shower Floor Tile Grout	☐ Grout (00) White	STD
147-8923 Master Ensuite Shower Jamb(s) and Sill(s)	☐ Shower Jamb / Sill Thassos White	STD
104-9020 Master Ensuite Shower Wall Tile	☐ Weave White QT.WV.WHT.0810 STACKED HORIZONTAL	STD 8 x 10 INSTALL
105-2226 Master Ensuite Shower Wall Tile Grout	☐ Grout (00) White	STD
350-9257 Optional Lower Level Bath Flooring	☐ CARRARA White / Grey	GE.CR.WHIT.1313.MT STD 13 x 13
351-2225 Optional Lower Level Bath Grout	☐ Grout (27) Silver	STD

1. The Purchaser acknowledges these selections are subject to the terms and conditions of the applicable Agreement of Purchase and Sale.
2. The Purchaser acknowledges that the Vendor accepts no responsibility in the event the Vendor is unable to supply a selection. The Purchaser agrees to reselect from the currently available selections immediately upon request.
3. The Vendor reserves the right to substitute above materials and equipment with that of equal or better quality.
4. Purchaser acknowledges that items may not be exactly as shown. Variations from the Vendor's samples may occur in finished materials due to normal production processes. Vendor is not responsible for shade difference which may occur from different dye lots or wood grains. Variations from the Vendor's samples will occur with natural materials such as wood, marble, granite, hardwood and brick.
5. The Vendor reserves the right to select Grout & Thresholds that best suits the Tile selected.
6. Selections will not be processed unless signed by Heathwood Homes Head Office.
7. The colour selections made on the Colour Chart are final and cannot be changed once submitted.
8. The Purchaser has checked and acknowledges the accuracy of this Colour Chart.

July 28/21	Signature on file	July 28/21	Tina LeFur
Date	Purchaser	Date	Décor Consultant
			<i>my Rosen</i>
Date	Purchaser	Date Approved	HEATHWOOD HOMES (WHITBY) LIMITED - PHASE 4



04-Aug-21

Interior Finishing Selection Sheet

LOT 051-2

20-2329 ELEV B THE ENGLEWOOD

PURCHASERS: THAMESHKUMAR THIYAGARAJAH

CONTACT NO: 416-893-5350

VENDOR: HEATHWOOD HOMES (WHITBY) LIMITED - PHASE 4

Ceramics

UPG

352-9020 Optional Lower Level Bath Tub Wall Tile

☐ Weave White QT.WV.WHT.0810 STD 8 x 10 INSTALL
STACKED HORIZONTAL

353-2226 Optional Lower Level Bath Tub Wall Tile Grout

☐ Grout (00) White STD

32-9106 Powder Room Flooring

☒ Madison Series White Matte GE.MD.WHT.1818.MT UPG 1
18" X 18" Matte

33-2225 Powder Room Grout

☐ Grout (27) Silver STD

53-2232 Throughout Thresholds

☐ Metal Thresholds STD

Electrical

90-5796 Throughout Switches and Plug

☐ Decora White Switches and Plugs STD

Fireplace

136-8891 Great Room Fireplace Mantle

☐ Paint Grade Mantle- Cabinet (Per Plan) WHITE NF-17 STD
PAGE 21

135-8865 Great Room Fireplace Type

☐ Dimplex FP3033HL Electric Fireplace

Granite

2-9069 Kitchen Countertop

☐ MSI Quartz ICED WHITE Group 1 STD 3/4"

Hardwood

99-9359 Dining Room Flooring

☐ Vintage Pioneered Solid Collection Select V : Red Oak Pearl
BARISTA Red Oak Pearl 3/4" X 3 1/4"

11-9359 Great Room Flooring

☐ Vintage Pioneered Solid Collection Select V : Red Oak Pearl
BARISTA Red Oak Pearl 3/4" X 3 1/4"

77-9059 Stair Landing to Upper Level Flooring

☒ Red Oak-Vintage 3 1/4 inch Pre-Sanded Smooth Unfinished Red
Oak-Unfinished-3/4 inch x 3 1/4inch Red Oak 3/4" x 3 1/4"

35-9359 Upper Hall Flooring

☐ Vintage Pioneered Solid Collection Select V : Red Oak Pearl
BARISTA Red Oak Pearl 3/4" X 3 1/4"

Interior Railings

49-7654 Stairs to Lower Level Handrail/Pickets/Posts Type

☐ 1 3/4" Square pickets with 3 1/2" Square/Cap Post(s) ALL
OAK STD

43-7654 Stairs to Upper Level Handrail/Pickets/Posts Type

☐ 1 3/4" Square pickets with 3 1/2" Square/Cap Post(s) ALL
OAK STD

Interior Stairs

1. The Purchaser acknowledges these selections are subject to the terms and conditions of the applicable Agreement of Purchase and Sale.
2. The Purchaser acknowledges that the Vendor accepts no responsibility in the event the Vendor is unable to supply a selection. The Purchaser agrees to reselect from the currently available selections immediately upon request.
3. The Vendor reserves the right to substitute above materials and equipment with that of equal or better quality.
4. The Purchaser acknowledges that items may not be exactly as shown. Variations from the Vendor's samples may occur in finished materials due to normal production processes. Vendor is not responsible for shade difference which may occur from different dye lots or wood grains. Variations from the Vendor's samples will occur with natural materials such as wood, marble, granite, hardwood and brick.
5. The Vendor reserves the right to select Grout & Thresholds that best suits the Tile selected.
6. Selections will not be processed unless signed by Heathwood Homes Head Office.
7. The colour selections made on the Colour Chart are final and cannot be changed once submitted.
8. The Purchaser has checked and acknowledges the accuracy of this Colour Chart.

July 28/21

Signature on file

Purchaser

Date

July 28/21

APPROVED -
Date

Décor Consultant

myRosen

Purchaser

Date

Date Approved
HEATHWOOD HOMES (WHITBY)
LIMITED - PHASE 4

LOT 051-2

20-2329 ELEV B THE ENGLEWOOD

PURCHASERS: THAMESHKUMAR THIYAGARAJAH

CONTACT NO: 416-893-5350

VENDOR: HEATHWOOD HOMES (WHITBY) LIMITED - PHASE 4

Interior Stairs

116-1713 Basement Stairs Type

45-1712 Stairs to Lower Level Type

39-1712 Stairs to Upper Level Type

Interior Trim

91-9374 Throughout Trim Size

Painting

46-1728 Stairs to Lower Level Colour

40-1728 Stairs to Upper Level Colour

240-1716 Throughout Trim - Paint Colour

51-1717 Throughout Walls - Paint Colour

Plumbing

266-1737 Main Bathroom Plumbing Fixture (Colour)

149-1737 Master Ensuite Plumbing Fixture (colour)

362-1737 Optional Lower Level Bath Plumbing Fixture (Colour)

34-1737 Powder Room Plumbing Fixture (Colour)

UPG

☐ Paint Grade Stairs STD☐ Oak Stairs UPG_1☐ Oak Stairs UPG_1☐ 4 1/4" Baseboards and 2 3/4" Integrated Backband Casings
STD-Towns☐ Stain handrail, pickets, stringers, treads, risers, nosing &
posts. STAIRS TO BE STAINED SAMBUCCA☐ Stain handrail, pickets, stringers, treads, risers, nosing &
posts. STAIRS TO BE STAINED SAMBUCCA☐ Trim WHITE STD☐ Wall WARM GREY 22 STD☐ Plumbing Fixtures WHITE STD☐ Plumbing Fixtures WHITE STD☐ Plumbing Fixtures WHITE STD☐ Plumbing Fixtures WHITE STD

1. The Purchaser acknowledges these selections are subject to the terms and conditions of the applicable Agreement of Purchase and Sale.
2. The Purchaser acknowledges that the Vendor accepts no responsibility in the event the Vendor is unable to supply a selection. The Purchaser agrees to reselect from the currently available selections immediately upon request.
3. The Vendor reserves the right to substitute above materials and equipment with that of equal or better quality.
4. Purchaser acknowledges that items may not be exactly as shown. Variations from the Vendor's samples may occur in finished materials due to normal production processes. Vendor is not responsible for shade difference which may occur from different dye lots or wood grains. Variations from the Vendor's samples will occur with natural materials such as wood, marble, granite, hardwood and brick.
5. The Vendor reserves the right to select Grout & Thresholds that best suits the Tile selected.
6. The Vendor reserves the right to be processed unless signed by Heathwood Homes Head Office.
7. The colour selections made on the Colour Chart are final and cannot be changed once submitted.
8. The Purchaser has checked and acknowledges the accuracy of this Colour Chart.

July 28/21 Signature on

Date

Purchaser

file

July 28/21

Date

APPROVED

Décor Consultant

TINA LEFUR

my Rosen

Date

Purchaser

Date Approved HEATHWOOD HOMES (WHITBY)
LIMITED - PHASE 4



28-Jul-21

Sales Selection Sheet
of 12

LOT 051-2

20-2329 ELEV B THE ENGLEWOOD

PURCHASERS: THAMESHKUMAR THIYAGARAJAH

CONTACT NO: 416-893-5350

VENDOR:

HEATHWOOD HOMES (WHITBY) LIMITED - PHASE 4

HST #

It is herein understood and agreed between the undersigned parties hereto that the following changes shall be made to the above mentioned Agreement of Purchase and Sale in accordance with the agreement and except for such changes noted below, all other terms and conditions in the Agreement of Purchase and Sale shall remain as stated herein: It is further understood that and agreed that all changes and additions shall be installed as per builder's specifications, location and available selections. The Purchaser hereby agrees to purchase the following extras:

AMOUNT:

Appliances

2478 Air King 30" Under Cabinet Hood
AV1308 (STD for Towns) 7" Duct

KITCHEN

Qty: 1

Ceramics

1841 Upgrade 1 Tile

Foyer Floor

Qty: 1

1846 Upgrade 1 Tile

Kit/Brk Floor

Qty: 1

1850 Upgrade 2 Tile

Kitchen Optional
Backsplash

Qty: 1

1842 Upgrade 1 Tile

M.Flir.Pow Floor

Qty: 1

Fireplace

81

Purchasers have been advised: heat from the FP can damage TV above a FP and items placed on mantle. Purchasers acknowledge: Heathwood Homes and its contractors will not be liable for any damage on items placed/installed above a FP after closing

Qty: 1

Painting

1. This Sales Selection Sheet when properly executed forms part of our Agreement of Purchase and Sale.
2. All extras and upgrades listed above are subject to Construction Progress and Architectural and Municipal requirements.
3. In the event the Vendor is unable to incorporate the work approved above in the construction of the house for any reason whatsoever, the Vendor will not be liable to the Purchaser in any way. The monies paid for any changes or optional extras not proceeded with shall be returned to the Purchaser, without interest. The cost of options or extras is non-refundable in all other circumstances. If for any reason whatsoever the Agreement of Purchase and Sale is not completed, the total cost of work approved above will be retained by the Vendor.
4. The Vendor reserves the right to substitute above materials and equipment with that of equal or better quality.
5. Purchaser acknowledges that items may not be exactly as shown. Variations from the Vendor's samples may occur in finished materials due to normal production processes. Vendor is not responsible for shade difference which may occur from different dye lots or wood grains. Variations from the Vendor's samples will occur with natural materials such as wood, marble, granite, hardwood and brick.
6. The Vendor reserves the right to select Grout & Thresholds that best suits the Tile selected.
7. Selections will not be processed unless signed by Heathwood Homes Head Office.
8. The selections made on this schedule are final and cannot be changed once submitted.
9. The Purchaser has checked and acknowledges the accuracy of this schedule.

Date June 28/21

Date Purchaser

Date APPROVED

Date Decor Consultant

TH-T

7/28/21

Date Purchaser

TH-T

TH-T

Date Approved HEATHWOOD HOMES (WHITBY)
LIMITED - PHASE 4



28-Jul-21

Sales Selection Sheet
16 of 18

LOT	051-2	20-2329 ELEV B THE ENGLEWOOD
PURCHASERS: THAMESHKUMAR THIYAGARAJAH CONTACT NO: 416-893-5350		
VENDOR:	HEATHWOOD HOMES (WHITBY) LIMITED - PHASE 4	
HST #		

It is herein understood and agreed between the undersigned parties hereto that the following changes shall be made to the above mentioned Agreement of Purchase and Sale in accordance with the agreement and except for such changes noted below, all other terms and conditions in the Agreement of Purchase and Sale shall remain as stated herein: It is further understood that and agreed that all changes and additions shall be installed as per builder's specifications, location and available selections. The Purchaser hereby agrees to purchase the following extras:

	AMOUNT:
531	
Optional Extras - PAINT / STAIN - Custom	
Stain stair landing less than 25sq/ft in sambucca. For stair with metal pickets only.	Qty: 1
5" (Unfinished Pre-sanded) smooth hardwood will be installed and to be stained in sambucca to match the stairs	
Plumbing	
277	
STANDARD Kitchen Sink Option	KITCHEN
KINDRED Kitchen Sink Collection - Reginox NS1930U/9 Stainless Kitchen Single Bowl Undermount Sink (or equivalent)	Qty: 1
PAGE 22	
161	
Moen - CHATEAU	POWDER ROOM
2 Handle Widespread Lavatory Chrome Faucet with Pop-Up Drain (Model#4945) in lieu of standard single lever	Qty: 1
PAGE 25	

1. This Sales Selection Sheet when properly executed forms part of our Agreement of Purchase and Sale.
2. All extras and upgrades listed above are subject to Construction Progress and Architectural and Municipal requirements.
3. In the event the Vendor is unable to incorporate the work approved above in the construction of the house for any reason whatsoever, the Vendor will not be liable to the Purchaser in any way. The monies paid for any changes or optional extras not proceeded with shall be returned to the Purchaser, without interest. The cost of options or extras is non-refundable in all other circumstances. If for any reason whatsoever the Agreement of Purchase and Sale is not completed, the total cost of work approved above will be retained by the Vendor.
4. The Vendor reserves the right to substitute above materials and equipment with that of equal or better quality.
5. The Vendor acknowledges that items may not be exactly as shown. Variations from the Vendor's samples may occur in finished materials due to normal production processes. Vendor is not responsible for shade difference which may occur from different dye lots or wood grains. Variations from the Vendor's samples will occur with natural materials such as wood, marble, granite, hardwood and brick.
6. The Vendor reserves the right to select Grout & Thresholds that best suits the Tile selected.
7. Selections will not be processed unless signed by Heathwood Homes Head Office.
8. The selections made on this schedule are final and cannot be changed once submitted.
9. The Purchaser has checked and acknowledges the accuracy of this schedule.

Date	June 28/21	Date	7/28/21
Purchaser	[Signature]	Décor Consultant	[Signature]
Purchaser	[Signature]		
Date		Date Approved	HEATHWOOD HOMES (WHITBY)
			LIMITED - PHASE 4

C-2 COUNTRY LANE
LOT 51-2
20-2329 ELEV. B
THE ENGLEWOOD


17 of 42
The Englewood

20-2329 ELEV. B

ELEVATION B: 2,339 SQ FT

Sketch #5

Opt. Lower Level with 4 Bedroom

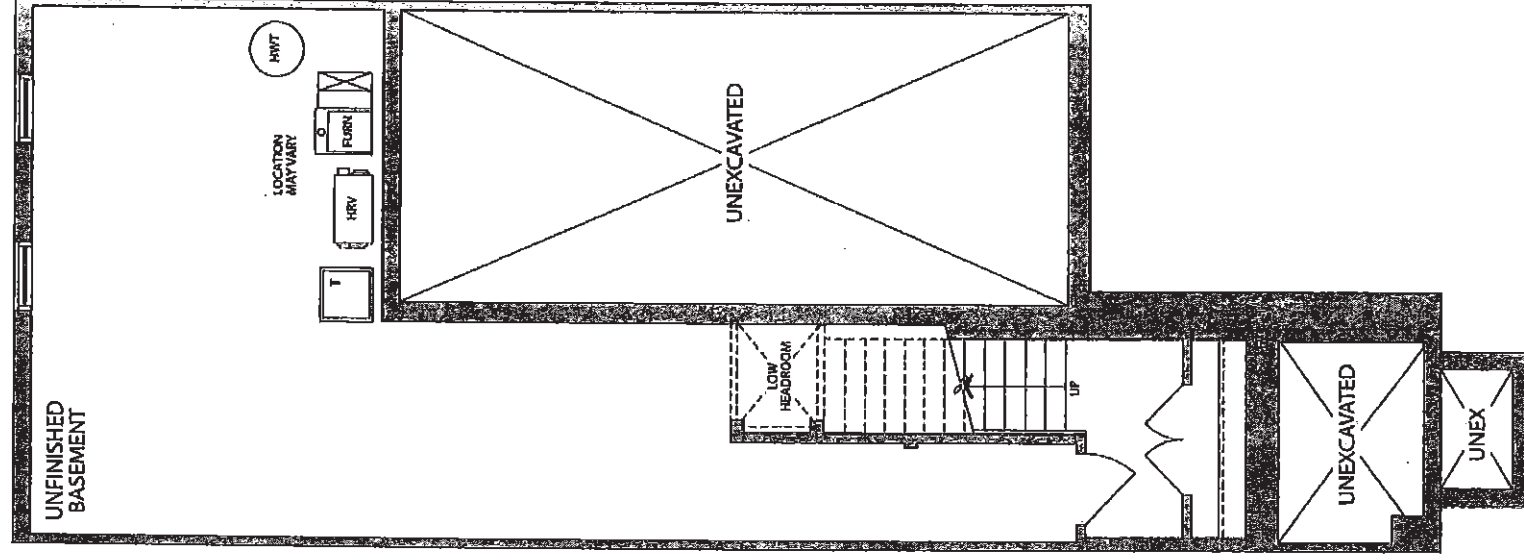

BASEMENT
ELEVATION A & B


C-2 COUNTRY LANE
LOT 51-2
20-2329 ELEV. B
THE ENGLEWOOD

18 of 42
The Englewood

20-2329 ELEV. B

ELEVATION B: 2,339 SQ FT

Opt. Lower Level with 4 Bedroom
Sketch #6

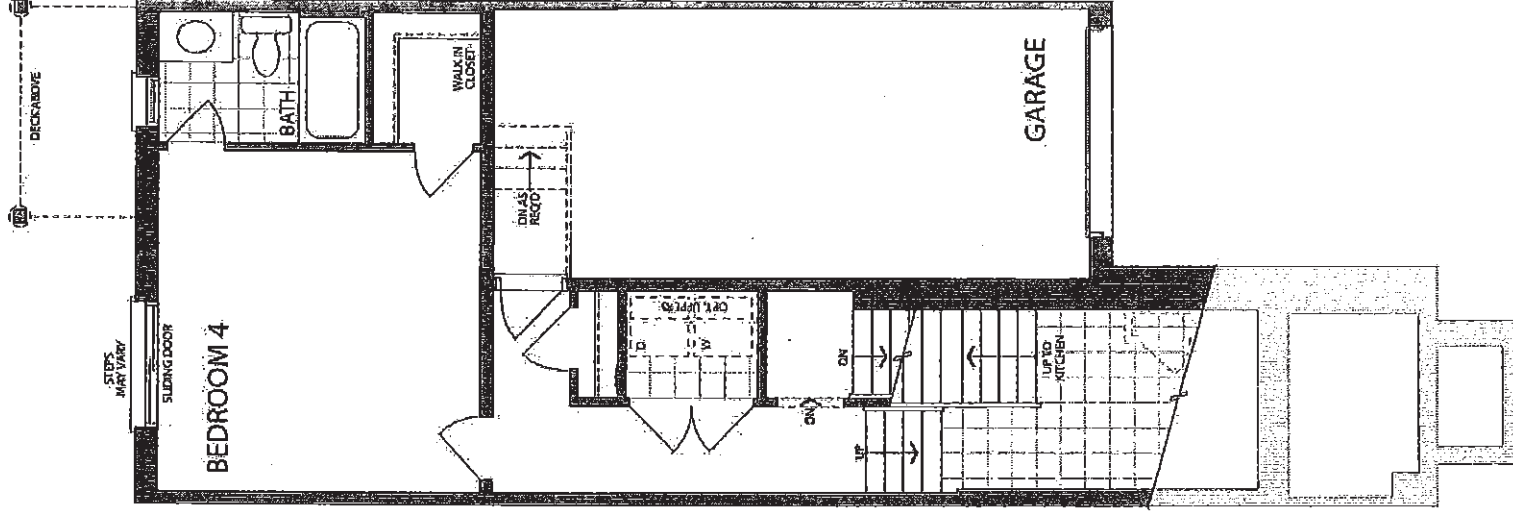

LOWER LEVEL WITH
OPTIONAL BEDROOM AND BATH
ELEVATION 'B'

11


C-2 COUNTRY LANE
LC 51-2
20-2329 ELEV. B
THE ENGLEWOOD

19 of 42
The Englewood

20-2329 ELEV. B

ELEVATION B: 2,339 SQ FT
Sketch # 7

Opt. Lower Level with 4 Bedroom

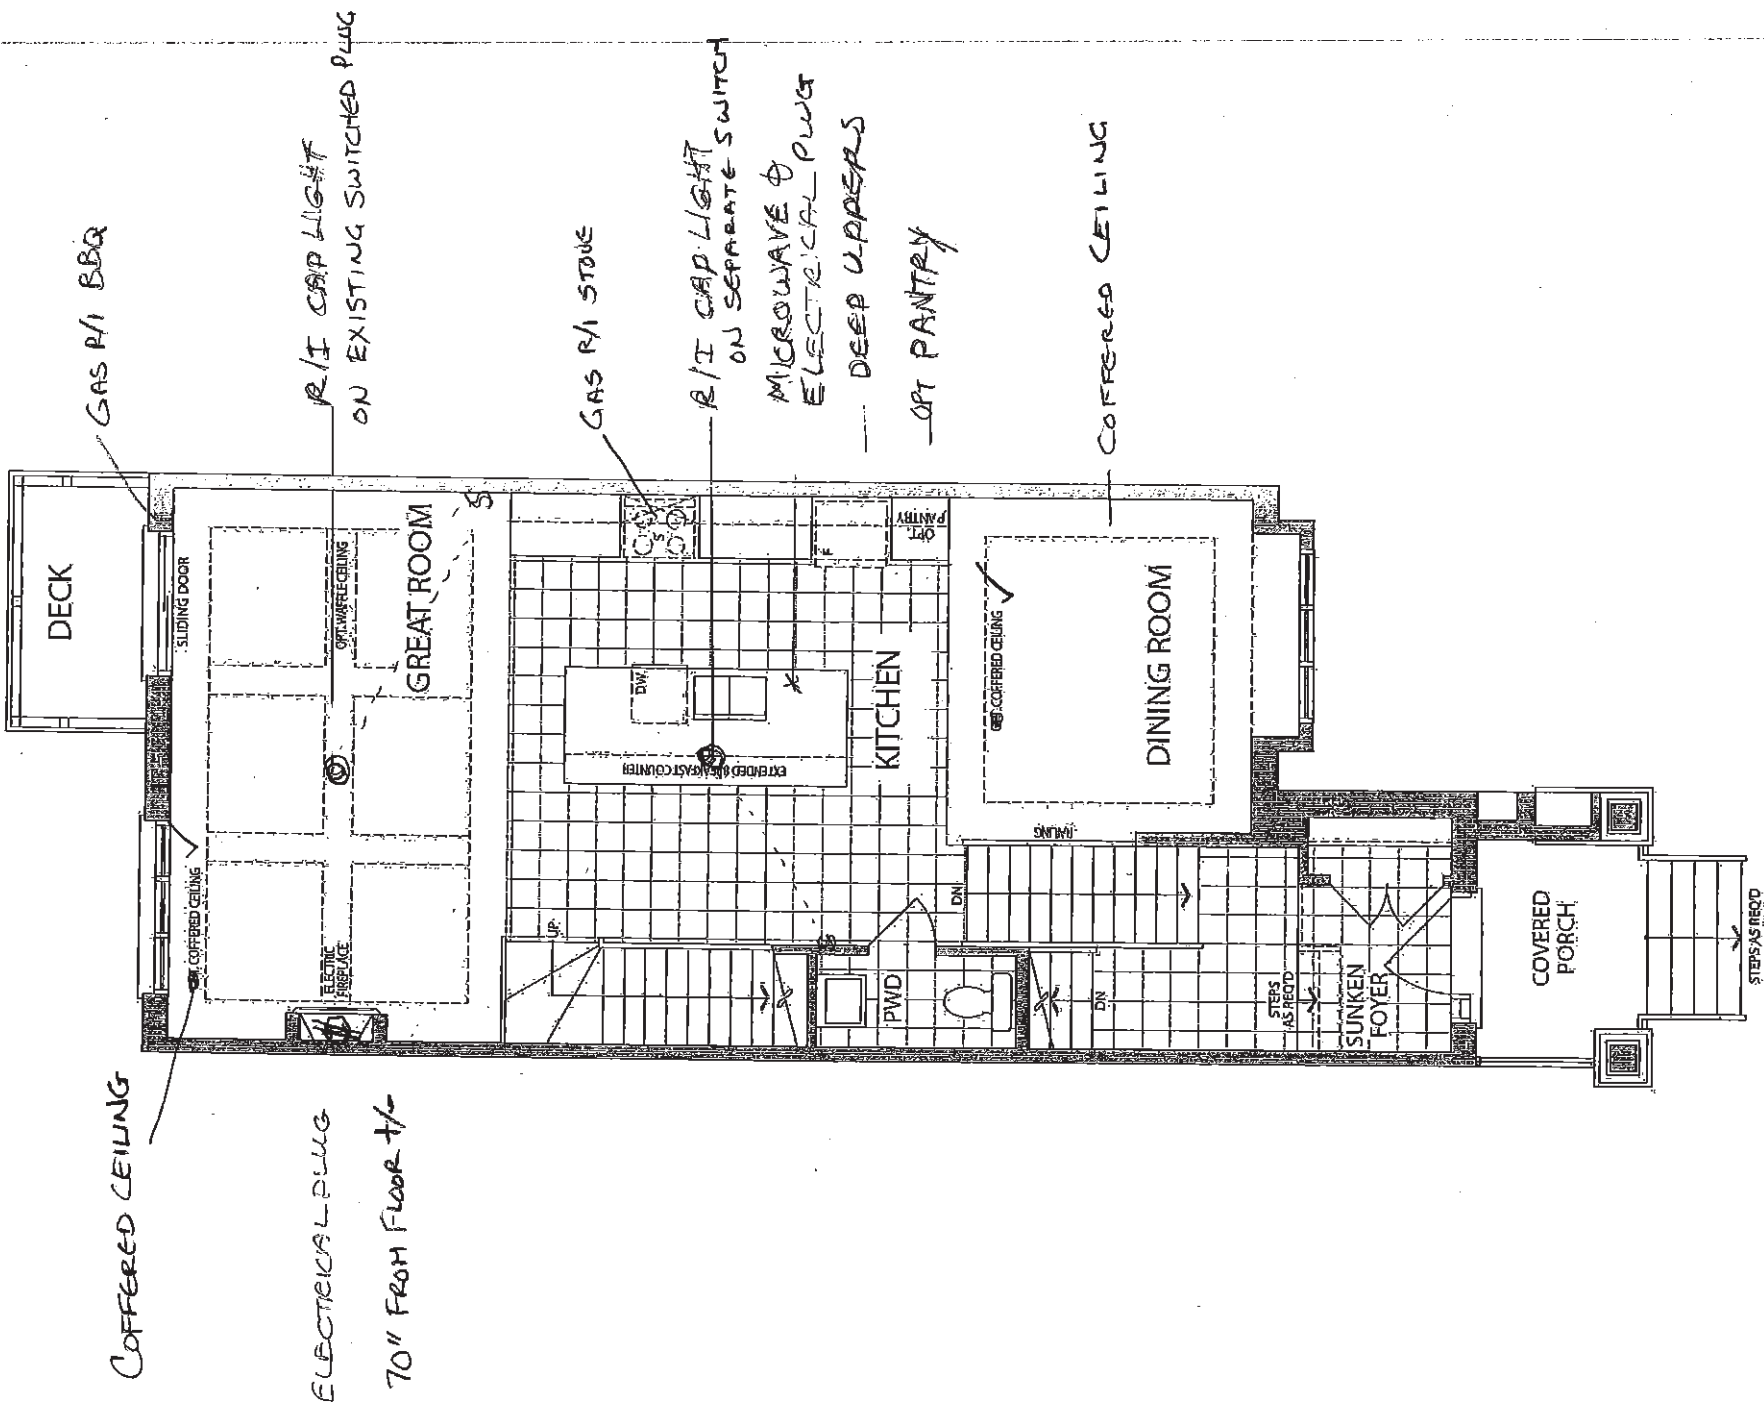

MAIN LEVEL
ELEVATION B

C-2 COUNTRY LANE
LOT 51-2
20-2329 ELEV. B
THE ENGLEWOOD


20 of 42
The Englewood

20-2329 ELEV. B

ELEVATION B: 2,339 SQ FT

Sketch #8


Opt. Lower Level with 4 Bedroom

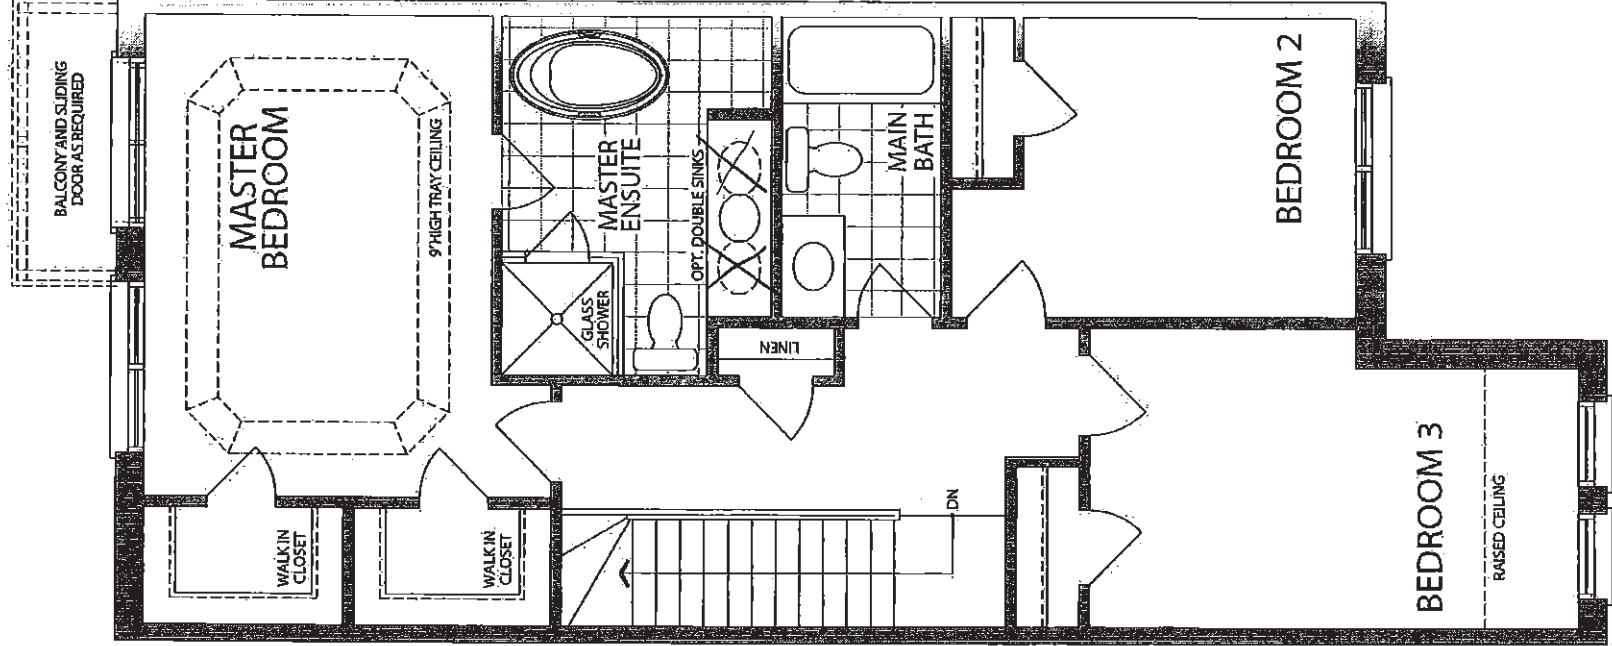

UPPER LEVEL
ELEVATION B

C2 COUNTRY LANE
LOT 51-2
20-2329 ELEV B
THE ENGLEWOOD

21 of 42

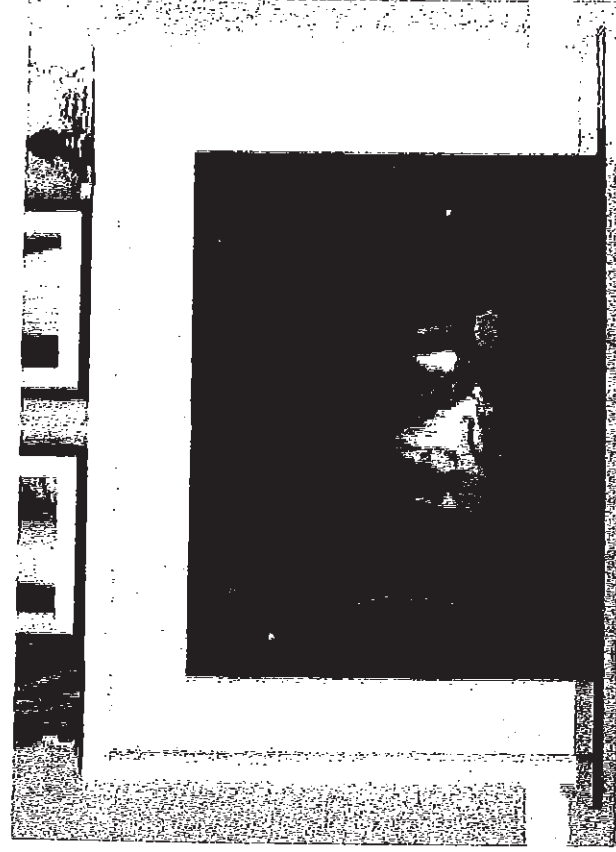

1 CABINET



NEAS NF17 Mantel

C2 COUNTRY LANE
LOT 51-2
20-2329 ELEV B
THE ENGLEWOOD

22 of 42

Stainless Steel | 122.0264.716

FAMILY : Sinks | SERIES : Reginox | MODEL : NS1930U/9 | FINISH : Stainless Steel | INSTALLATION TYPE : Undermount

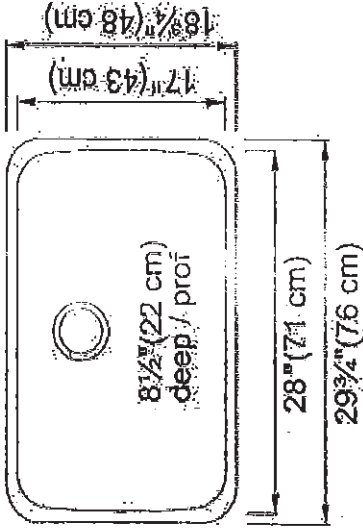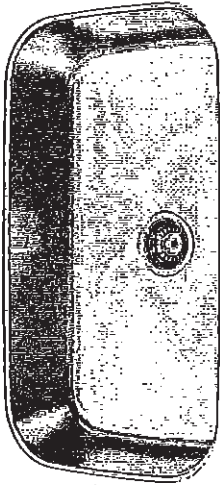

TECHNICAL DATA	
Width overall	18 3/4"
Length overall	29 3/4"
Width of large bowl	17"
Length of large bowl	28"
Depth of large bowl	8 1/2"
Cabinet Size	36"
Number of Bowls	1
Waste Outlet Diameter	3 1/2"
Cut-Out Template	Yes
Faucet Hole	None
Type of Material	18 Gauge Stainless Steel
Surface Finish	SILK
Special feature	Rear Drain Waste Hole Location
Waste Kit Included	YES


C2 COUNTRY LANE
LOT 51-2
20-2329 ELEV B
THE ENGLEWOOD

23 of 42

STANDARD KITCHEN FAUCET

Align

Modern

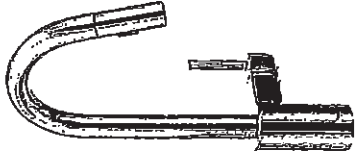

Single Handle Pull-Down Kitchen
Faucet#

Model 7565+


C2 COUNTRY LANE
LOT 51-2
20-2329 ELEV B
THE ENGLEWOOD

24 of 42



BOULEVARD®
PEDESTAL SINK
VITREOUS CHINA

BOULEVARD® PEDESTAL SINK

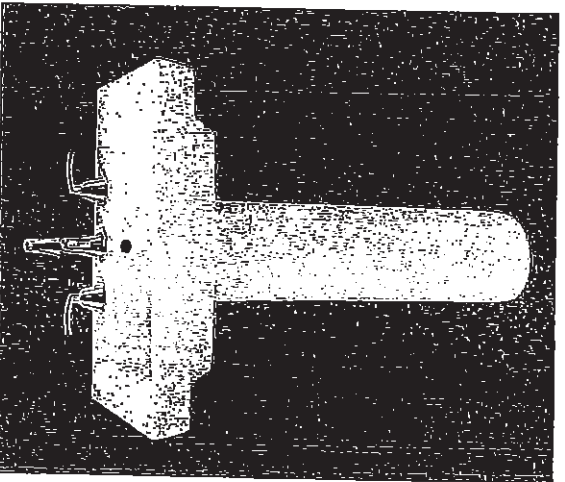

- ☒ 0641.800 Faucet holes on 8" (203mm) centers (Illustrated).
- ☐ 0641.400 Faucet holes on 4" (102mm) centers
- ☐ 0641.100 Center hole only
 - Classic styled rectangular pedestal lavatory
 - Vitreous china
 - Rear overflow
 - Supplied with mounting kit
 - Right Height® for greater comfort during use
 - Faucet ledge with large deck area (faucet not included)
 - Design coordinates with Boulevard® Toilet
 - Basin has flat bottom to also allow use as an above counter sink or a drop-in sink (with u-shaped cut out)

Nominal Dimensions:
24" x 19" x 35-1/2"
(610 x 483 x 902mm)

- ☐ 0641.008 Pedestal top-8" (203mm) centers
- ☐ 0641.004 Pedestal top-4" (102mm) centers
- ☐ 0641.001 Pedestal top-center hole only
- ☐ 0010.000 Pedestal only

Bowl sizes:
17" (432mm) wide,
12-1/2" (318mm) front to back,
5" (127mm) deep

Compliance Certifications -
Meets or Exceeds the Following Specifications:
• ASME A112.19.2 - 2008/CSSA B45.1-08

To Be Specified:
☐ Color: ☐ White ☐ Linen
☐ Faucet Finish:
☐ Supplies:
☐ 1-1/4" Trap:
☐ Nipple:

* See faucet section for additional models available

SEE REVERSE FOR ROUGHING-IN DIMENSIONS


C2 COUNTRY LANE
LOT 51-2
20-2329 ELEV B
THE ENGLEWOOD

25 of 42



Buy it for looks. Buy it for life.®

Specifications

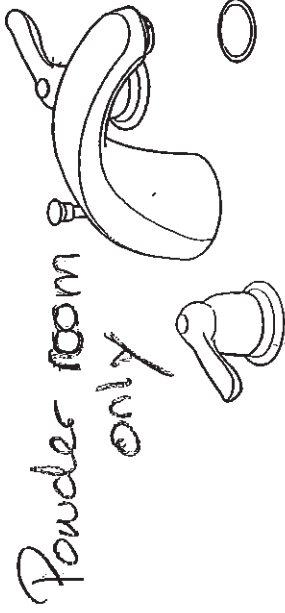

DESCRIPTION

- Quick connect system
- Metal construction with various finishes identified by suffix
- 1/2" IPS shanks
- Designed to be installed on 8" to 16" centers
- Includes metal pop-up type waste assembly

OPERATION

- Lever style handles with hot and cold color indicators
- Hot side counterclockwise to open (clockwise to close)
- Cold side clockwise to open (counterclockwise to close)

FLOW

- Flow is limited to 1.5 gpm max (5.7 L/min) at 60 psi, for products made before October 2008 flow is limited to 2.2 gpm max (8.3 L/min)

CARTRIDGE

- 1224 cartridge design
- Nonmetallic and stainless steel material

STANDARDS

- Third party certified to WaterSense®, ASME A112.18.1/CSA B125.1 and all applicable requirements referenced therein
- Certified to NSF 61/9 & 372
- Complies with California Proposition 65 and with the Federal Safe Drinking Water Act

- ADA  for lever handles


WARRANTY

- Lifetime limited warranty against leaks, drips and finish defects to the original consumer purchaser
- 5 year warranty if used in commercial installations

CHATEAU® Two-Handle Widespread Lavatory Faucet

Models: 4945 series

NOTE: SPOUT DESIGNED TO BE INSTALLED THROUGH 1" MIN. DIA. HOLE VALVES INSTALL THROUGH 1-1/8" MIN. DIA. HOLE. FOR DECK THICKNESS 1-1/2" TO 3", USE SERVICE KIT #115001. VALVES INSTALL THROUGH 1-1/4" DIA. HOLE.

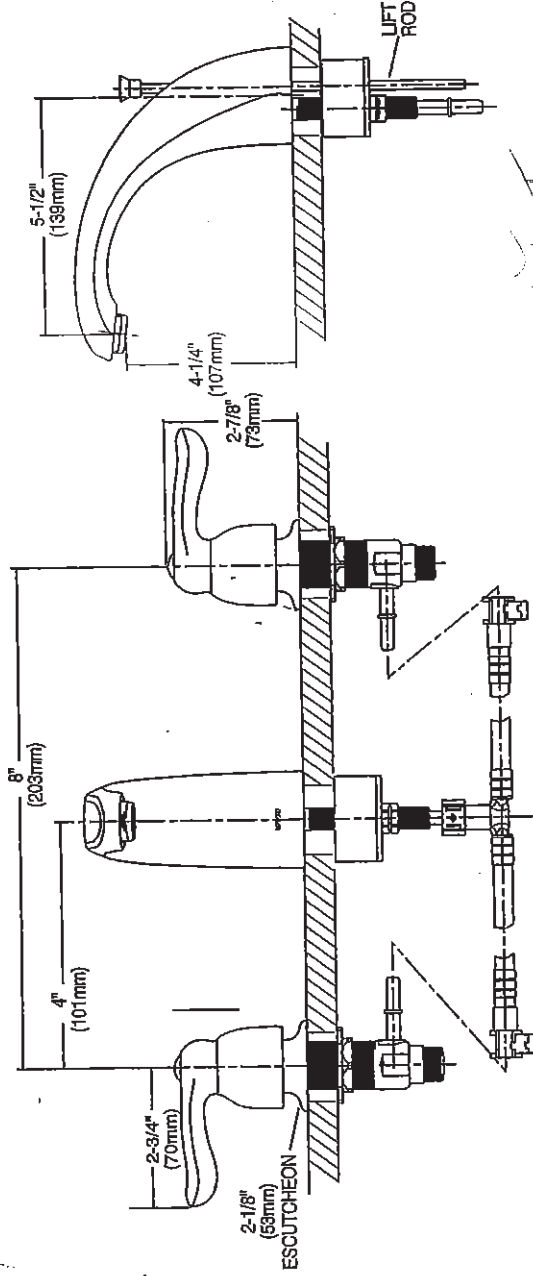

CRITICAL DIMENSIONS

(DO NOT SCALE)

Rev. 8/15

FOR MORE INFORMATION CALL: 1-800-BUY-MOEN
www.moen.com

C2 COUNTRY LANE
LOT 51-2
20-2329 ELEV B
THE ENGLEWOOD

26 of 42 COLONY™
COUNTERTOP SINK
VITREOUS CHINA

COLONY COUNTERTOP SINK

- Vitreous china
 - Self-rimming
 - Front overflow
 - Supplied with template
 - Faucet deck
- (Faucet shown not included)

- ☒ 0346 803
Faucet holes on 203mm (8") centres
- ☐ 0346 403 (illustrated)
Faucet holes on 102mm (4") centres
- ☐ 0346 001
Centre hole only



Nominal Dimensions:
521 x 448mm (20-1/2" x 17-5/8")

Bowl sizes:
422mm (16-5/8") wide, 279mm (11") front to
back, 143mm (5-5/8") deep

COMPLIANCE CERTIFICATIONS –
Meets or exceeds the following Specifications:
• ASME A112.19.2M for Vitreous China Fixtures.
• CAN/CSA B45 Series.

To Be Specified,	
☐ Colour:	☒ White ☐ Bone ☐ Silver Gray
	☐ Linen
☐ Faucet*:	
☐ Faucet Finish:	
☐ Supplies & Stops:	
☐ Trap 1-1/4" (32 mm):	


* See faucet section for additional models available

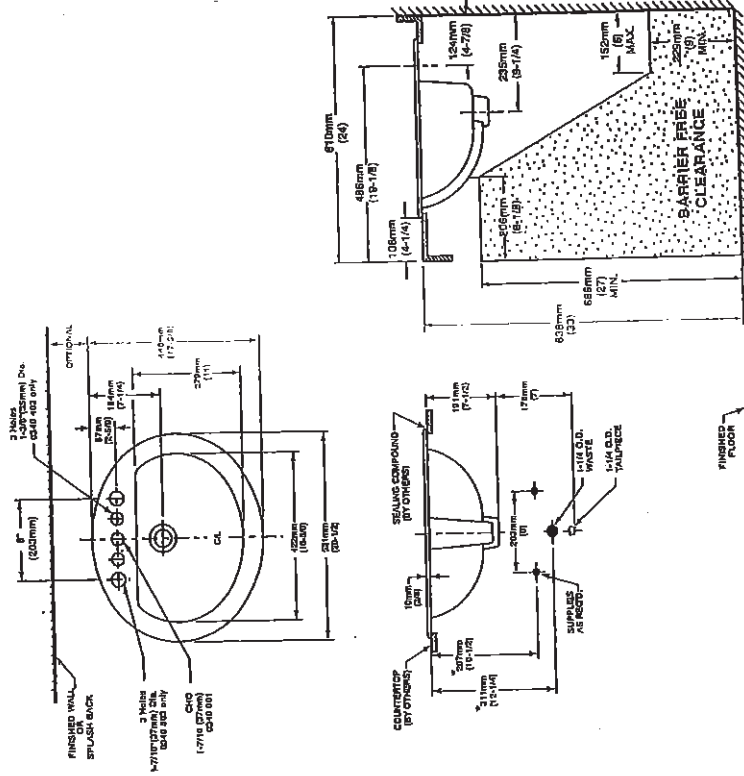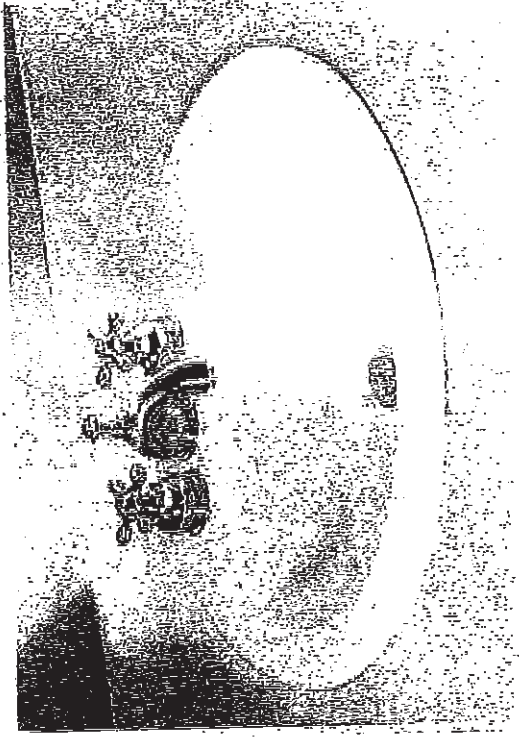

NOTES:
* DIMENSIONS SHOWN FOR LOCATION OF SUPPLIES AND 1" TRAP ARE SUGGESTED.
FOR COUNTERTOP CUTOUT AND INSTALLATION INSTRUCTIONS USE TEMPLATE
SUPPLIED WITH SINK.
FAUCETS NOT INCLUDED AND MUST BE ORDERED SEPARATELY.
IMPORTANT: Dimensions of fixtures are nominal and may vary within the range of tolerances
established by ANSI Standard A112.19.2.
These measurements are subject to change or cancellation. No responsibility is assumed for use
of superseded or voided pages.

C2 COUNTRY LANE
LOT 51-2
20-2329 ELEV B
THE ENGLEWOOD

27 of 42

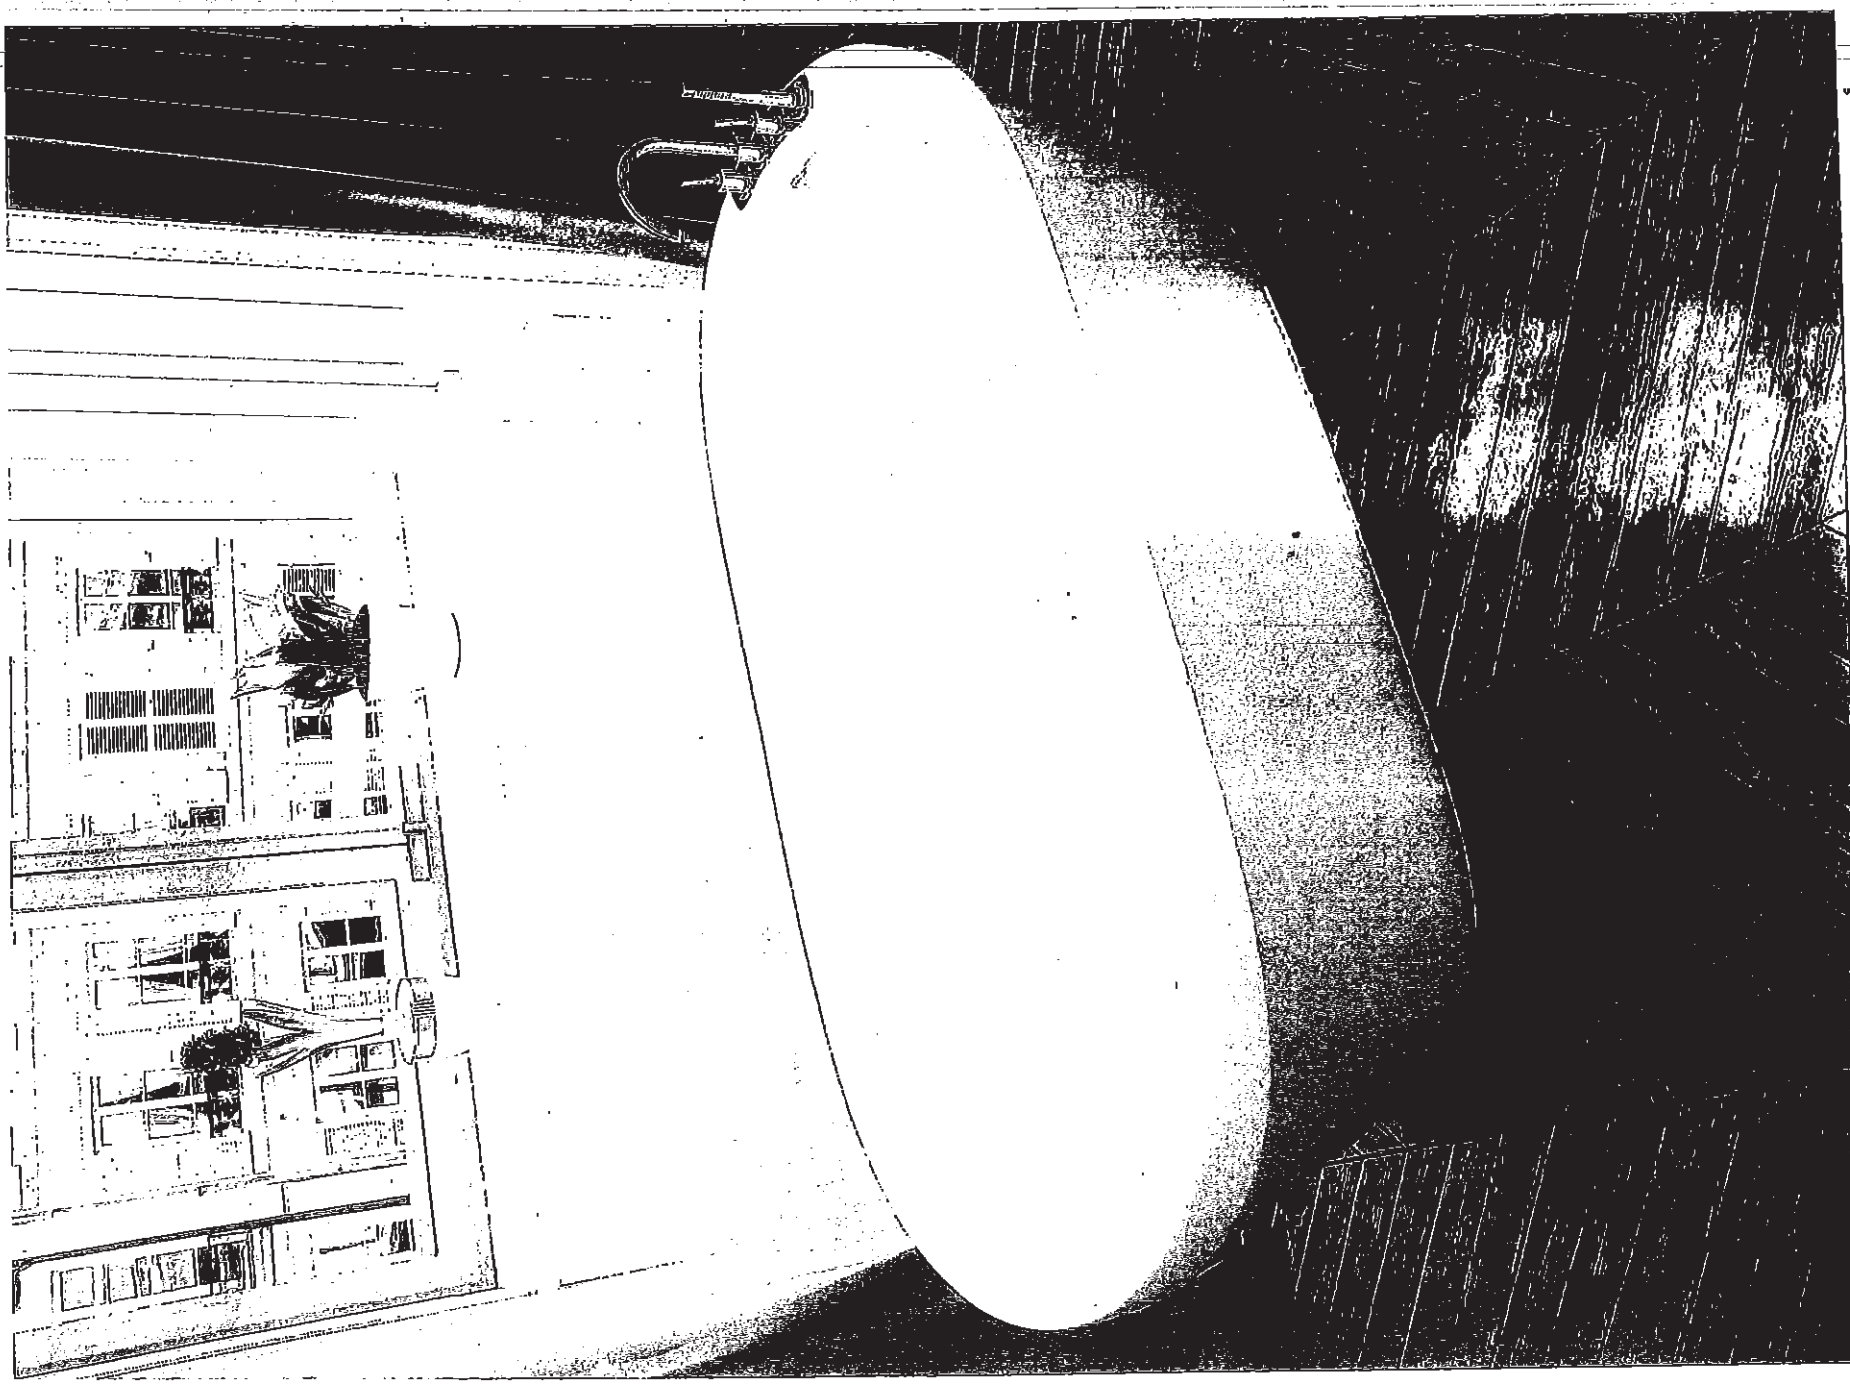


Demit CF2007

C2 COUNTRY LANE
LOT 51-2
20-2329 ELEV B
THE ENGLEWOOD

28 of 42


Chateau

Transitional

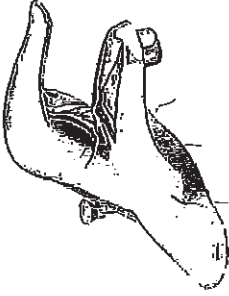

Lavatory Faucet with Pop-Up Drain
Model L4621†

VANITY SINKS AND PEDESTAL

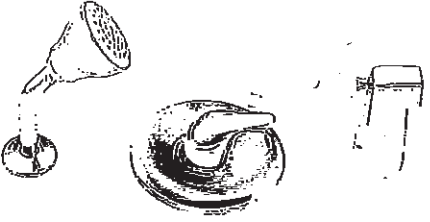

Posi-Temp® Pressure Balancing Tub/Shower
Model 62320 / TL183†

OR

Posi-Temp Valve and Tub/Shower Trim
with Eco-Performance Easy Clean® XL
Model 62320 / TL183EP†
[TL183EP not available in BC]

SHOWER AND 5' TUB FAUCETS



2 Handle Roman Tub with 9" Spout
Model 4796 / T990†

FREESTANDING TUB FAUCETS

7/8



-

[illegible]

- Available Finishes

EXPANDED PERFORMANCE



Specifications subject to change without notice.

11/17/2012 2:18

C2 COUNTRY LANE
LOT 51-2
20-2329 ELEV B
THE ENGLEWOOD

30 of 42



Bottom Mount Refrigerator

PRODUCT MODEL NUMBERS

WRF532SMB
WRF535SMB

WRF535SMB
WRF540CWB

Electrical: A 115-volt, 60-Hz, AC-only, 15- or 20-amp fused, grounded electrical supply is required. It is recommended that a separate circuit serving only your refrigerator be provided. Use an outlet that cannot be turned off by a switch. Do not use an extension cord.



NOTE: Before performing any type of installation, cleaning, or removing a light bulb, turn the control (Thermostat, Refrigerator or Freezer Control depending on the model) to OFF and then disconnect the refrigerator from the electrical source. When you are finished, reconnect the refrigerator to the electrical source and reset the control (Thermostat, Refrigerator or Freezer Control depending on the model) to the desired setting. See "Using the Controls."

Water: A cold water supply with water pressure between 30 and 120 psi (207 and 827 kPa) is required to operate the ice maker and water dispenser. If you have questions about your water pressure, call a licensed, qualified plumber.

IMPORTANT: The pressure of the water coming out of a reverse osmosis system going to the water inlet valve of the refrigerator needs to be between 35 and 120 psi (241 and 827 kPa).


Reverse Osmosis Water Supply: If a reverse osmosis water filtration system is connected to your cold water supply, the water pressure to the reverse osmosis system needs to be a minimum of 40 to 60 psi (276 to 414 kPa).

PRODUCT DIMENSIONS

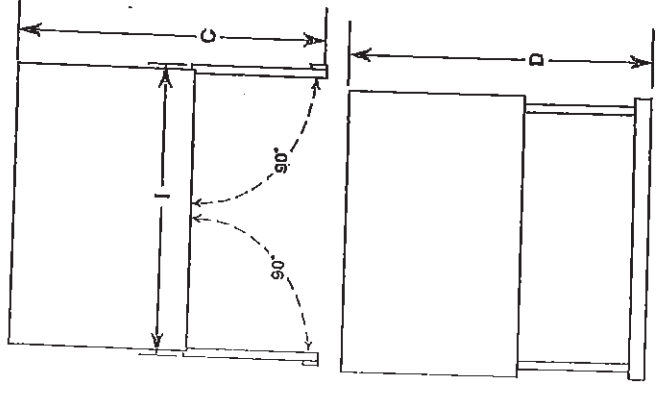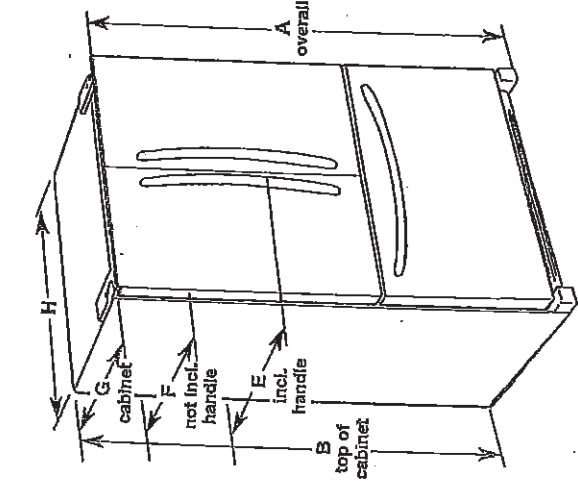

Model Number/ Size	Height - Overall "A"	Height - Top of Cabinet "B"	Depth - Doors Open 90° "C"	Depth - Drawer Open "D"	Depth - With Handles "E"	Depth - Without Handles "F"	Depth - Cabinet Only "G"	Width - Cabinet "H"	Width - Door Open 90° "I"
WRF535SMB 25.2 cu. ft.	70 1/2" (178.1 cm)	68 3/4" (174.8 cm)	48 1/4" (122.1 cm)	53 1/2" (135 cm)	35 3/4" (90 cm)	32 3/4" (83.7 cm)	29 1/2" (74 cm)	35 3/4" (90.5 cm)	43 3/4" (110.2 cm)
WRF535SMB 25.2 cu. ft.	70 1/2" (178.1 cm)	68 3/4" (174.8 cm)	48 3/4" (122.1 cm)	53 1/2" (135 cm)	35 3/4" (90 cm)	32 3/4" (83.7 cm)	29 1/2" (74 cm)	35 3/4" (90.5 cm)	43 3/4" (110.2 cm)
WRF532SMB 22.1 cu. ft.	70 1/2" (178.1 cm)	68 3/4" (174.8 cm)	47 1/2" (119.5 cm)	52 1/2" (132.4 cm)	34 1/4" (87.5 cm)	31 1/4" (79.1 cm)	28 3/4" (72.9 cm)	32 3/4" (82.9 cm)	42 3/4" (107.5 cm)
WRF540CWB 20 cu. ft.	70 1/2" (178.1 cm)	68 3/4" (174.8 cm)	48" (121.9 cm)	44 1/2" (113.0 cm)	29 3/4" (74.6 cm)	28" (71.1 cm)	24 1/2" (61.3 cm)	35 3/4" (90.5 cm)	39 3/4" (100.0 cm)

LOCATION REQUIREMENTS

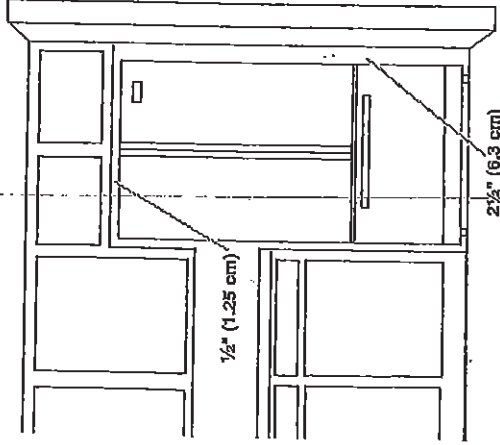

To ensure proper ventilation for your refrigerator, allow for a 1/2" (1.25 cm) space on each side and at the top. Allow for 1" (2.54 cm) of space behind the refrigerator. If your refrigerator has an ice maker, make sure you leave some extra space at the back for the water line connections.

If you are installing your refrigerator next to a fixed wall, leave 2 1/2" (6.3 cm) minimum on the hinge side (some models require more) to allow for the door to swing open.

NOTE: This refrigerator is intended for use in a location where the temperature ranges from a minimum of 55°F (13°C) to a maximum of 110°F (43°C). The preferred room temperature range for optimum performance, which reduces electricity usage and provides superior cooling, is between 60°F (15°C) and 90°F (32°C). It is recommended that you do not install the refrigerator near a heat source, such as an oven or radiator.

Because Whirlpool Corporation policy includes a continuous commitment to improve our products, we reserve the right to change materials and specifications without notice.

Dimensions are for planning purposes only. For complete details, see Installation Instructions packed with product. Specifications subject to change without notice.


Ref. W10507594B
10/1/14

C2 COUNTRY LANE
LOT 51-2
20-2329 ELEV B
THE ENGLEWOOD

31 of 42

FRONT CONTROL
GAS RANGES

Whirlpool

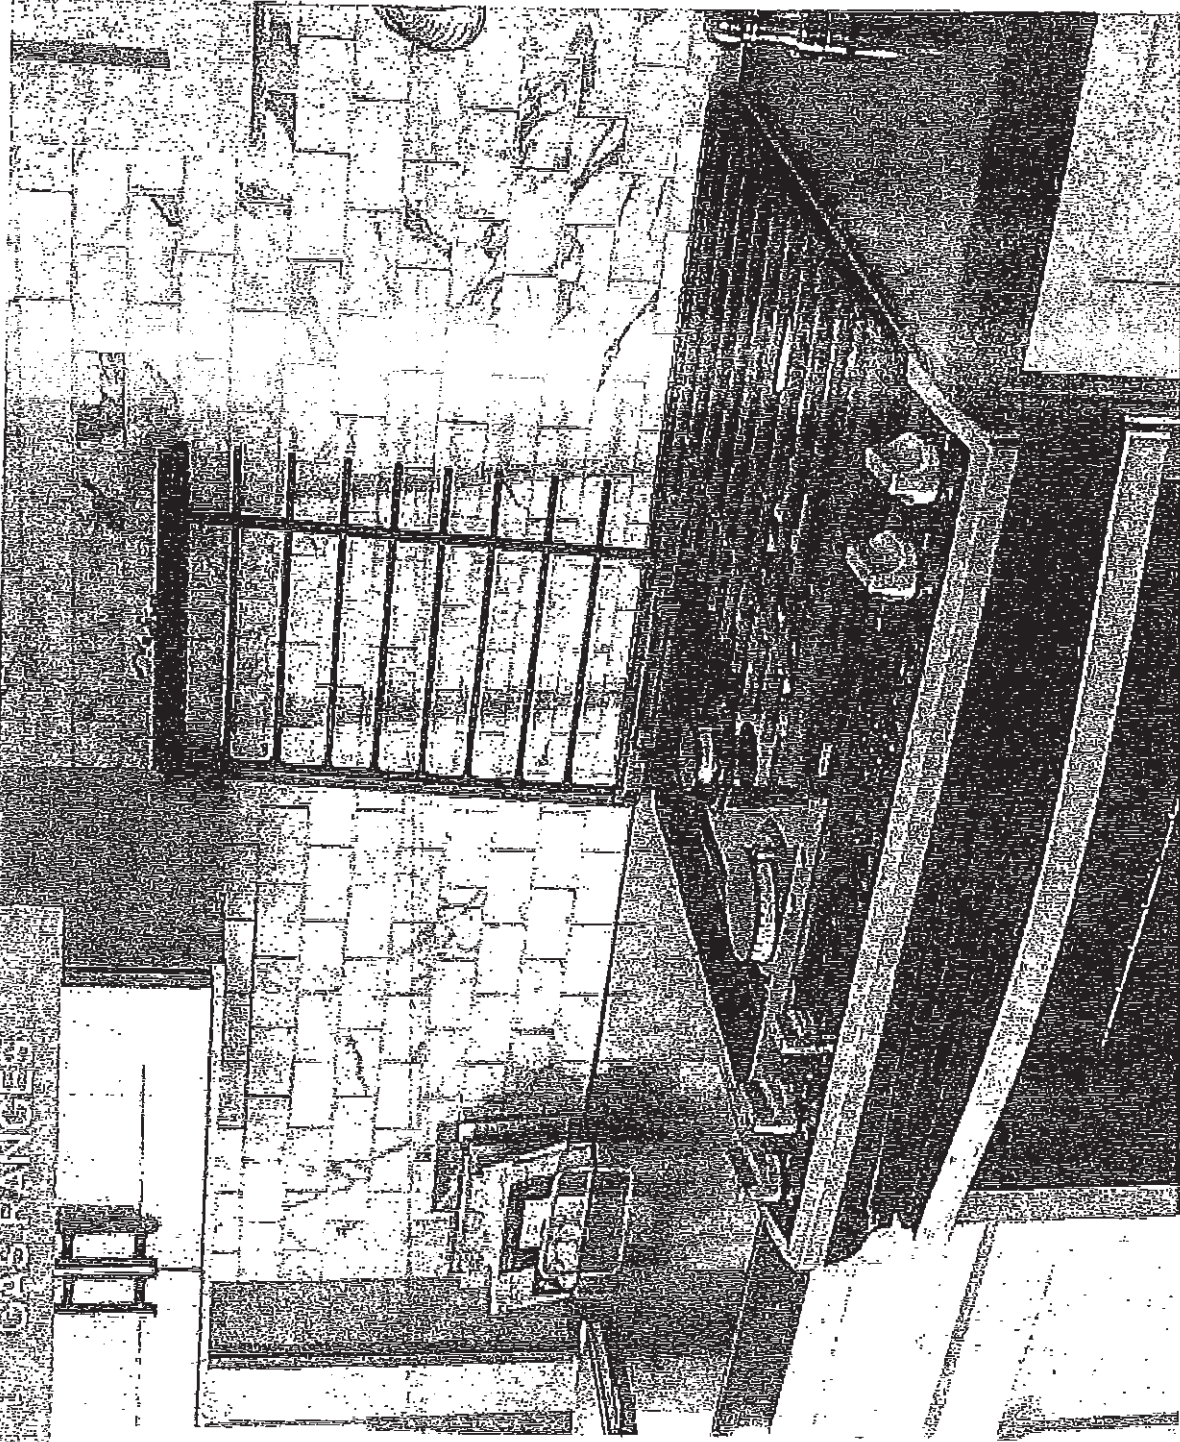

FEATURING



TimeSavor™ system

The TimeSavor™ system's Frozen Bake Technology allows you to skip preheating for favorites like pizza, lasagna, chicken nuggets, fries or pies so you can cook frozen foods faster.*



HeatRight™ system

The HeatRight™ system's True convection helps you to cook food faster** with a real fan and third heating element to circulate hot air over, under, and around food.



CompleteClean™ system

The CompleteClean® system's EZ-2-Lit™ hinged grates give you quick access to spills on the cooktop. The industry first hinged design allows you to wipe up under them without removing them entirely. For a more thorough clean, the grates are also dishwasher-safe.

Every day, care.™

From the #1 Selling Appliance brand in the USA†

77

C2 COUNTRY LANE
LOT 51-2
20-2329 ELEV B
THE ENGLEWOOD

33 of 42



Whirlpool® 30" (76.2 cm) Slide-in Gas Range

PRODUCT MODEL NUMBERS

WEG286HOD WEG760HOD WEG746HOF

GAS SUPPLY REQUIREMENTS

Gas supply line:

- Provide a gas supply line of $\frac{3}{4}$ " (1.9 cm) rigid pipe to the range location. A smaller size pipe on longer runs may result in insufficient gas supply. With LP gas, piping or tubing size can be $\frac{1}{2}$ " (1.3 cm) minimum. Usually, LP gas suppliers determine the size and materials used in the system.

NOTE: Pipe-joint compounds that resist the action of LP gas must be used. Do not use TEFLON® tape.

Flexible metal appliance connector:

- If local codes permit, a new CSA design-certified, 4 to 5 ft (122 to 152.4 cm) long, $\frac{1}{2}$ " (1.3 cm) or $\frac{3}{4}$ " (1.9 cm) I.D., flexible metal appliance connector may be used for connecting range to the gas supply line.




- A $\frac{1}{2}$ " (1.3 cm) male pipe thread is needed for connection to the female pipe threads of the inlet to the appliance pressure regulator.

- Do not kink or damage the flexible metal tubing when moving the range.

- Must include a shutoff valve:

The supply line must be equipped with a manual shutoff valve. This valve should be located in the same room but external to the range opening, such as an adjacent cabinet. It should be in a location that allows ease of opening and closing. Do not block access to shutoff valve. The valve is for turning on or shutting off gas to the range.

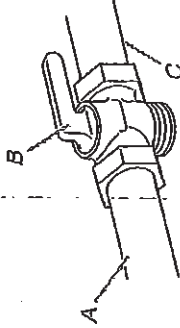

- A. Gas supply line
- B. Shutoff valve "open" position
- C. To range

Gas Pressure Regulator

The gas pressure regulator supplied with this range must be used. The inlet pressure to the regulator should be as follows for proper operation:

Natural gas:

Minimum pressure: 5" WCP

Maximum pressure: 14" WCP

LP gas:


Minimum pressure: 11" WCP

Maximum pressure: 14" WCP

Contact local gas supplier if you are not sure about the inlet pressure.

PRODUCT DIMENSIONS

This manual covers several models. Your model may appear different from the models depicted. Dimensions given are maximum dimensions across all models.

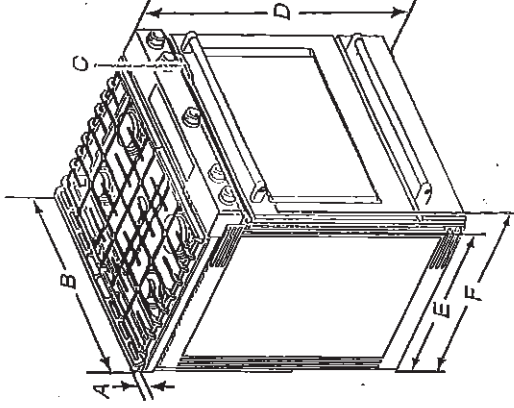

- A. $17\frac{1}{2}$ " (80 cm) height from cooktop to top of vent
- B. $29\frac{1}{2}$ " (75.3 cm)
- C. Model/serial number plate located behind the oven door on the top right-hand side of the oven frame
- D. 36" (91.4 cm) height to top of cooktop edge with leveling legs screwed all the way in*
- E. $28\frac{3}{4}$ " (71.9 cm) max. depth from front of console to back of range.
- F. $28\frac{1}{4}$ " (73.3 cm) max. depth from handle to back of range.

IMPORTANT: Range must be level after installation. Follow the instructions in the "Level Range" section. Using the cooktop as a reference for leveling the range is not recommended.

* Range can be raised approximately 1" (2.5 cm) by adjusting the leveling legs.

Type of Gas

Natural gas:

- This range is factory set for use with Natural gas. See "Gas Conversions" section. The model/serial rating plate located behind the control panel has information on the types of gas that can be used. If the types of gas listed do not include the type of gas available, check with the local gas supplier.

LP gas conversion:

Conversion must be done by a qualified service technician. No attempt shall be made to convert the appliance from the gas specified on the model/serial rating plate for use with a different gas without consulting the serving gas supplier. See "Gas Conversions" section.

®TEFLON is a registered trademark of Chemours.

3472

3472

C2 COUNTRY LANE
LOT 51-2
20-2329 ELEV B
THE ENGLEWOOD

35³ of 42



Undercounter Dishwasher

PRODUCT MODEL NUMBERS

WDFI10PAB WDFE310PLA
WDFI11PAB WDFE320PAD
WDFI20PAF WDFE310PAF
WDFI21PAF WDFE320PAD
WDF310PAA WDFE330PAD
WDF310PCA WDFE330PLY

WDFE30PSY
WDFE40PAD
WDF730PAY
WDT710PAY
WDT720PAD
WDT770PAY

Electrical Requirements: 120-volt, 60-Hz, AC only, 15- or 20-amp, fused electrical supply. Copper wire only. A time delay fuse or circuit breaker and separate circuit is recommended.

If direct wiring dishwasher: Use flexible, armored, or nonmetallic, sheathed copper wire with grounding wire that meets the wiring requirements for your home and local codes and ordinances.

Use a UL listed or CSA approved conduit connector.

If connecting dishwasher with a power supply cord:

Use Power Supply Cord Kit (Part

No. 4317824) marked for use

with dishwashers. Follow the kit

instructions for installing the power supply cord.

Power supply cord must plug into a grounded

3 prong, outlet, located in the cabinet next to

the dishwasher opening. Outlet must meet all

local codes and ordinances.

Water Supply Requirements: A hot water line with 20 to

120 psi (138 to 862 kPa) water pressure. Water temperature

must be 120°F (49°C) water at dishwasher. Use 3/8" O.D.

copper tubing with compression fitting or flexible braided

water supply line (1/2" minimum plastic tubing is not

recommended). Use a 90° elbow with 1/4"N.P.T. external

pipe threads on one end. Do not solder within 6" (15.2 cm)

from water inlet valve.

Drain Requirements: A new drain hose is supplied with

your dishwasher. If this is not long enough, use a new

drain hose with a maximum length of 12 (3.7 m) (Part

No. 3995566) that meets all current AHAM/IAPMO test

standards, is resistant to heat and detergent, and fits the

1" (2.5 cm) drain connector of the dishwasher.

Make sure to connect the drain hose to waste tee or

disposer inlet above drain trap in house plumbing and

20" (50.8 cm) minimum above the floor. It is recommended

that the drain hose either be

looped up and securely

fastened to the underside of

the counter or be connected

to an air gap.

Make sure to use an air

gap if the drain hose is

connected to house

plumbing lower than 20"

(50.8 cm) above subfloor

or floor.


Use 1/2" (1.3 cm) minimum I.D. drain line fittings.

If required, the air gap should be installed in accordance


with the air gap installation instructions. When connecting

the air gap, a rubber hose (not provided) will be needed

to connect to the waste tee or disposer inlet.

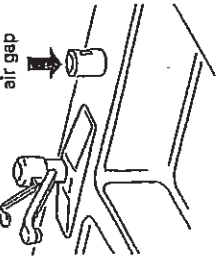

PRODUCT DIMENSIONS

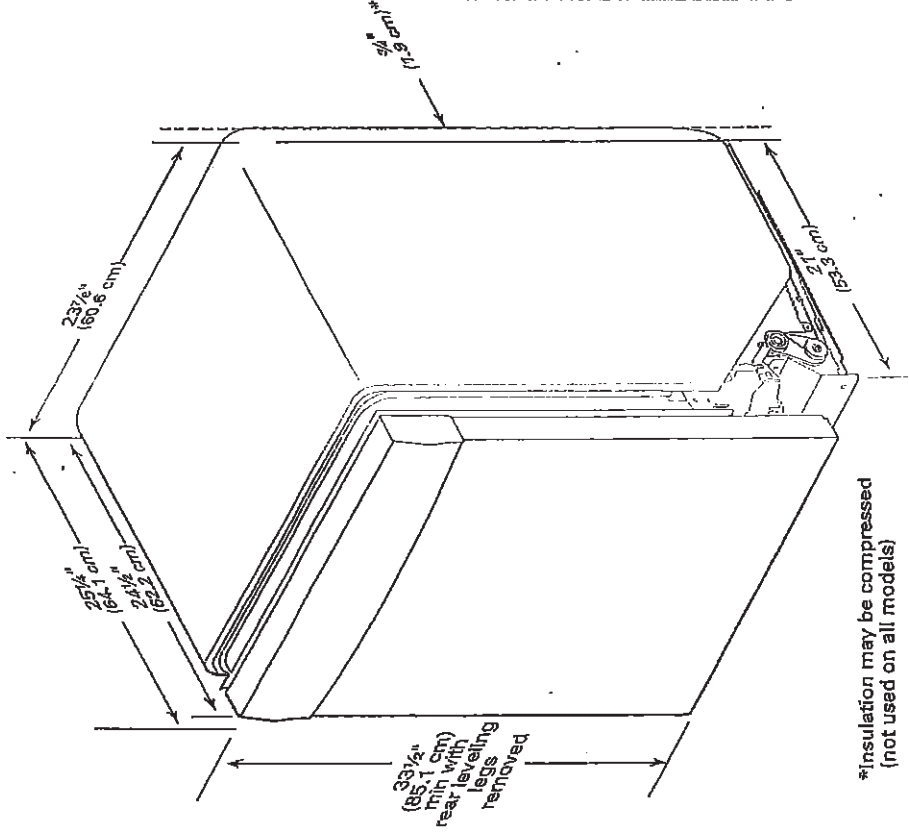

*Insulation may be compressed
(not used on all models)

C2 COUNTRY LANE
LOT 51-2
20-2329 ELEV B
THE ENGLEWOOD

36 of 42


CABINET CUTOUT DIMENSIONS

WDF320PAB

NOTE: Shaded areas of cabinet walls show where utility connections may be installed.

*Measure from the lowest point on the underside of the countertop. May be reduced to 33½" (85.1 cm) by removing the rear leveling legs from dishwasher.

**Minimum, measured from narrowest point of opening.

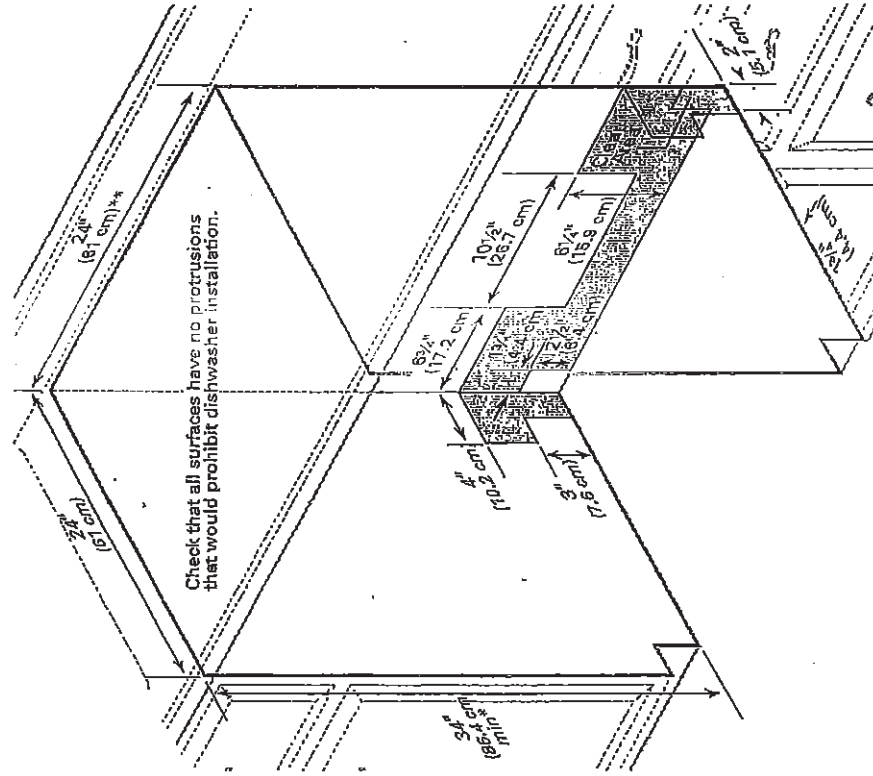


NT

C2 COUNTRY LANE
LOT 51-2
20-2329 ELEV B
THE ENGLEWOOD

37 of 42

WHIRLPOOL WASHER Model #: WFW5620HW

Whirlpool Brand Canada English | Washer and Dryer | Appliances | Front Load Washers | WFW5620HW

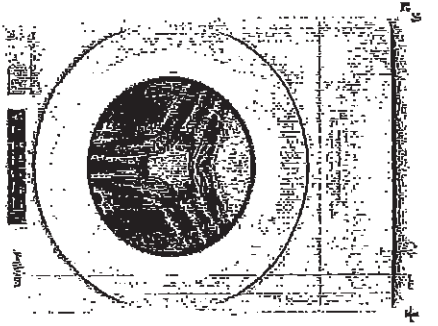

5.2 cu. ft. I.E.C. Closet-Depth
Front Load Washer with
Load & Go™ Dispenser



Whirlpool 5.2 cu. ft. I.E.C. Closet-Depth Front Load Washer with Load & Go™ Dispenser

Model #: WFW5620HW

Dimensions

Depth	80.17 cm, 31-9/16 in
Depth With Door Open 90 Degree	143.51 cm, 56-1/2 in
Minimum Height	98.11 cm, 38-5/8 in
Width	68.58 cm, 27.0 in

Appearance

LCD/Touch Screen	No
Window	Yes

Details

Drum Material	Stainless Steel
---------------	-----------------

Cycles and Options

Number of Wash Cycles	67
-----------------------	----

Electrical

Hz	60
Power Cord Included	Yes

11

C2 COUNTRY LANE
LOT 51-2
20-2329 ELEV B
THE ENGLEWOOD

38 of 42

WHIRLPOOL WASHER Model #: WFW5620HW

LOCATION REQUIREMENTS



Proper installation is your responsibility.

You will need:

- A water heater set to 120°F (49°C).
- A grounded electrical outlet located within 6 ft (1.8 m) of power cord on back of washer.
- Hot and cold water faucets located within 4 ft (1.2 m) of hot and cold water fill valves on washer, and water pressure of 20–100 psi (137.9–689.6 kPa).
- A level floor with maximum slope of 1" (25 mm) under entire washer. Installing on carpet or surfaces with foam backing is not recommended.
- Floor must support washer's total weight (with water and load) of 315 lbs (143 kgs).


IMPORTANT: Do not install, store, or operate washer where it will be exposed to weather or in temperatures below 32°F (0°C). Water remaining in washer after use may cause damage in low temperatures. See "Washer Care" in your Use and Care Guide for winterizing information.

Whirlpool Models*

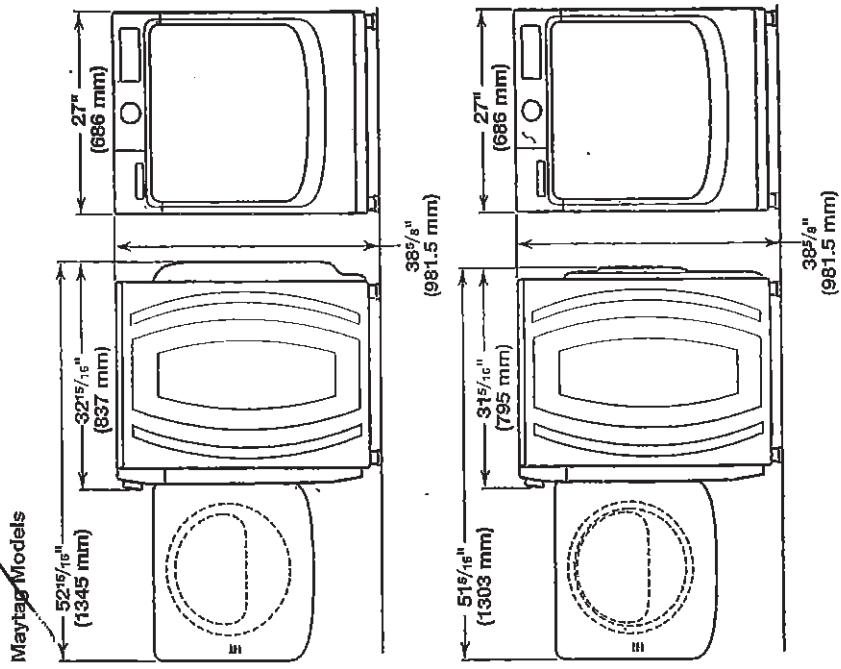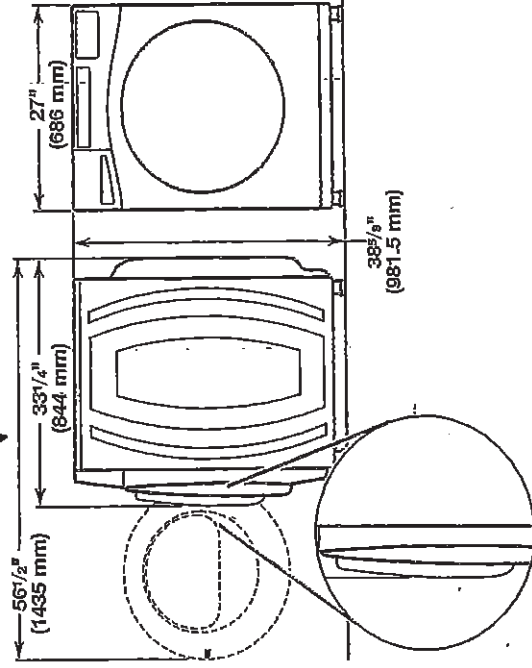

All dimensions show minimum spacing allowed. For each arrangement, consider allowing more space for ease of installation and servicing, and spacing for companion appliances and clearances for walls, doors, and floor moldings. Space must be large enough to allow door to fully open. Add spacing of 1" (25 mm) on all sides of washer to reduce noise transfer. If a closet door or louvered door is installed, top and bottom air openings in door are required.

Recessed area or closet installation
(stacked washer and dryer):

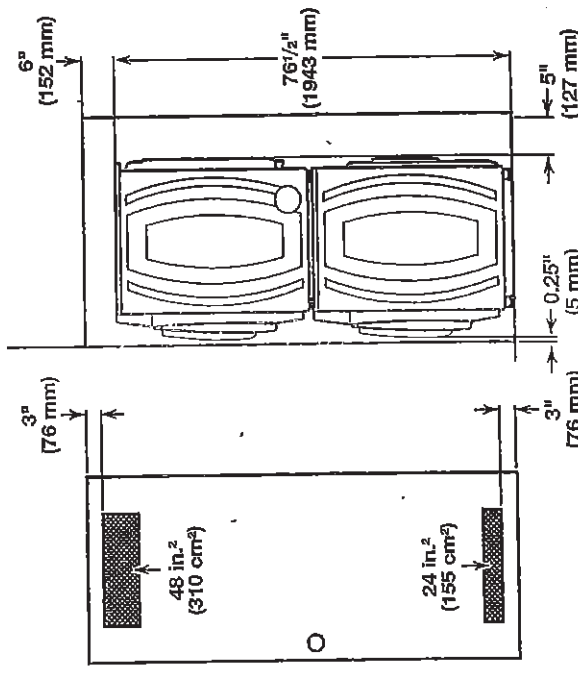


*For additional details (or information) specific to your model, refer to the 'Dimensions' listed for your model at www.whirlpool.com.

C2 COUNTRY LANE
LOT 51-2
20-2329 ELEV B
THE ENGLEWOOD


39 of 42

WHIRLPOOL WASHER Model #: WFW5620HW


Custom under-counter installation: X

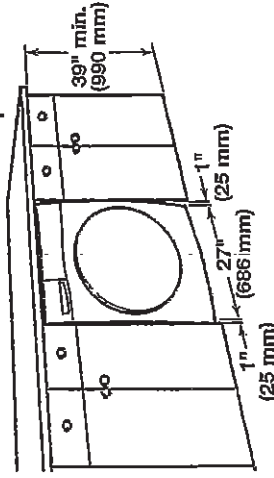

Recessed area or closet installation: X

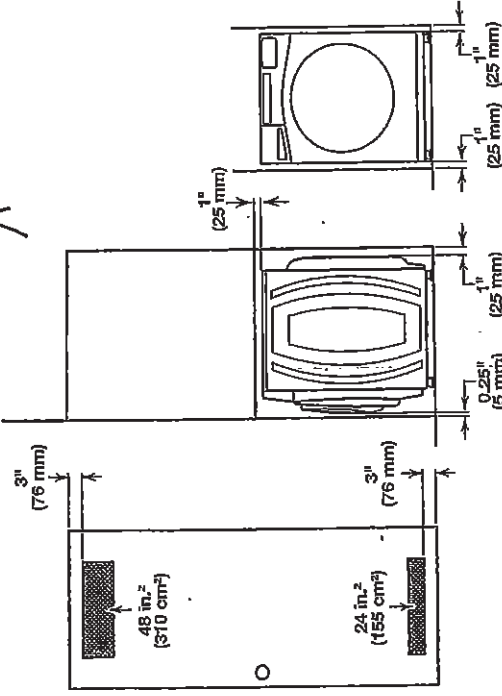

Custom cabinet installation: X

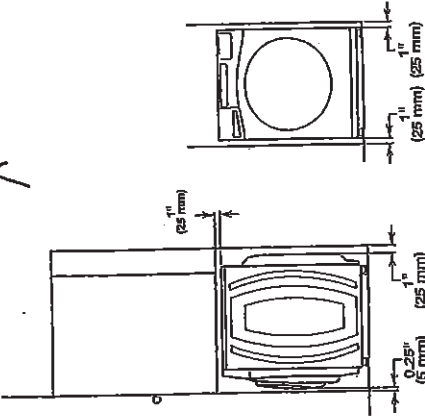


DRAIN SYSTEM

The drain system can be installed using a floor drain, wall standpipe, floor standpipe, or laundry tub. Select the method you need.


IMPORTANT: To avoid siphoning, only 4.5" (114 mm) of drain hose should be inside standpipe. Always secure drain hose with cable tie.

Floor standpipe drain system

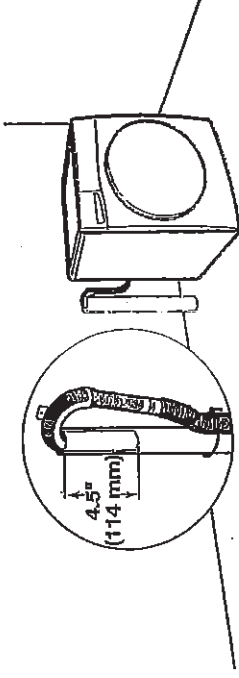


Minimum diameter for a standpipe drain: 2" (51 mm). Minimum carry-away capacity: 17 gal. (64 L) per minute. A 1/4" (6 mm) diameter to 1" (25 mm) diameter Standpipe Adapter Kit is available (Part Number 3363920). Top of standpipe must be at least 30" (762 mm) high; install no higher than 96" (2.44 m) from bottom of washer. If you have an overhead sewer and need to pump higher than 96" (2.44 m), a sump pump and associated hardware are needed. See "Alternate parts."

Wall standpipe drain system

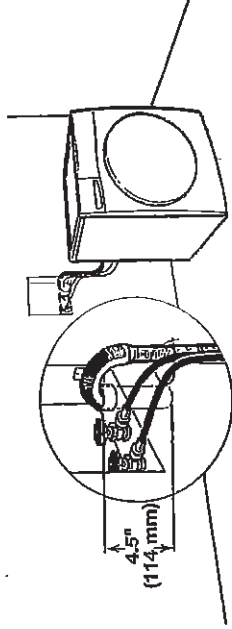

See requirements for floor standpipe drain system.

Laundry tub drain system

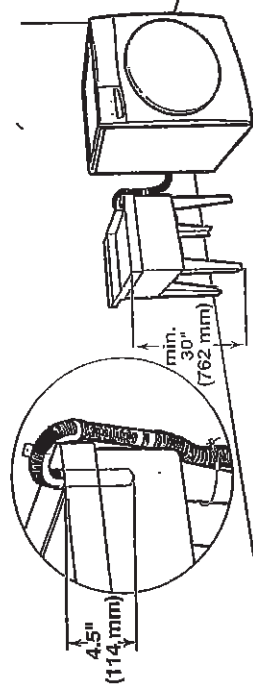


Minimum capacity: 20 gal. (76 L). Top of laundry tub must be at least 30" (762 mm) above floor; install no higher than 96" (2.44 m) from bottom of washer.

C2 COUNTRY LANE
LOT 51-2
20-2329 ELEV B
THE ENGLEWOOD

40 of 42

WHIRLPOOL DRYER Model #: YWED5620HW

Whirlpool Brand Canada English | Washer and Dryer | Dryers | Electric Dryers | YWED5620HW

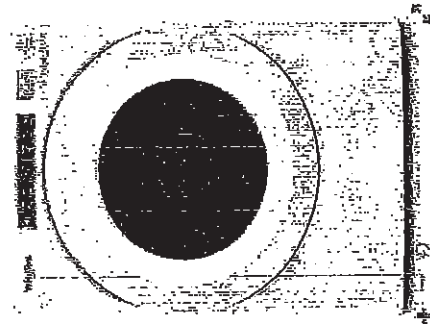

Define
Your Style
with
Whirlpool

7.4 cu. ft. Front Load Electric
Dryer with Intuitive Touch
Controls



Whirlpool 7.4 cu. ft. Front Load Electric Dryer with Intuitive Touch Controls

Model #: YWED5620HW

Dimensions

Depth	78.74 cm, 31.0 in
Depth With Door Open 90 Degree	138.43 cm, 54-1/2 in
Height	98.42 cm, 38-3/4 in
Width	68.58 cm, 27.0 in

Configuration and Overview

Fuel Type	Electric
-----------	----------

Cycles and Options

Cycle Time Remaining	Yes
Last Filter Indicator	No
Number of Dryer Cycles	36
Number of Dryness Levels	3

Ventilation System

Long Vent	No
Maximum Vent Length	64
Venting Direction	Left, Right, Bottom, Rear

Electrical

Hz	60
----	----

Power Cord Included

Yes


Y.T.

C2 COUNTRY LANE
LOT 51-2
20-2329 ELEV B
THE ENGLEWOOD

41 of 42

WHIRLPOOL DRYER Model #: YWED5620HW

Back view:

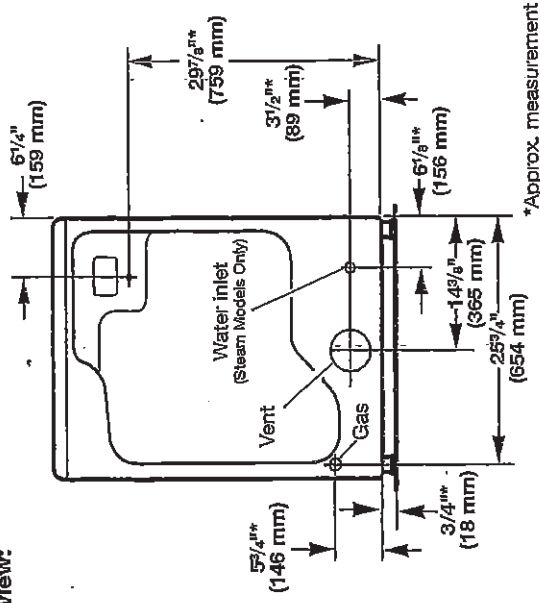

NOTE: Most installations require a minimum of 5" (127 mm) clearance behind dryer for exhaust vent with elbow. See "Venting Requirements."

Installation Clearances

For each arrangement, consider allowing more space for ease of installation and servicing, spacing for companion appliances, and clearances for walls, doors, and floor moldings. Space must be large enough to allow door to fully open. Add spacing on all sides of dryer to reduce noise transfer. If a closet door or louvered door is installed, top and bottom air openings in door are required.

Check code requirements. Some codes limit, or do not permit, installation of the dryer in garages, closets, mobile homes, or sleeping quarters. Contact your local building inspector.


NOTE: No other fuel-burning appliance can be installed in the same closet as a dryer.

Installation spacing for recessed area or closet installation

All dimensions show recommended and minimum spacing allowed.


- Additional spacing should be considered for ease of installation and servicing.
- Additional clearances might be required for wall, door, floor moldings, dryer venting, and gas line.
- Additional spacing should be considered on all sides of the dryer to reduce noise transfer.
- For closet installation with a door, minimum ventilation openings in the top and bottom of the door are required. Louvered doors with equivalent ventilation openings are acceptable.
- Companion appliance spacing should also be considered.

Recommended installation clearances (dryer only):

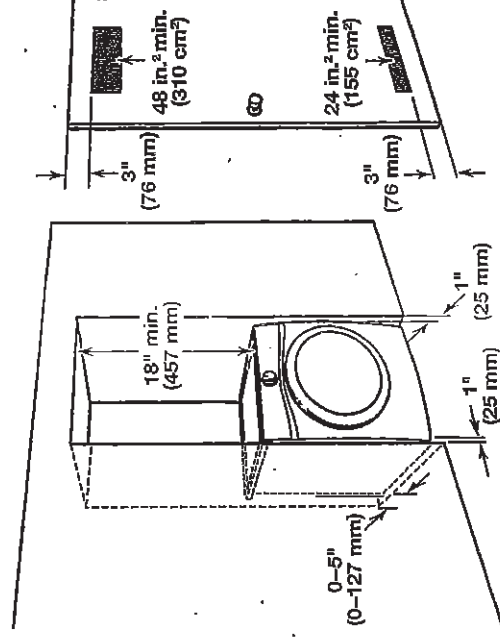

0" (0 mm) rear spacing is allowed for straight back venting only. For steam models only, inlet hose must not be kinked.

Custom under-counter installation:

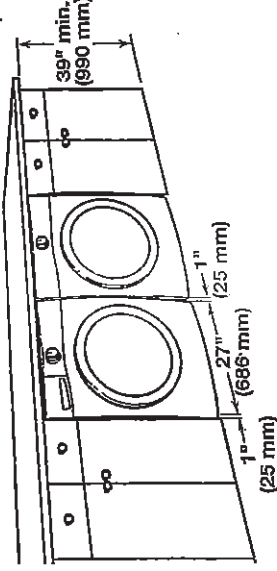

Mobile home - Additional installation requirements:
This dryer is suitable for mobile home installations. The installation must conform to the Manufactured Home Construction and Safety Standard, Title 24 CFR, Part 3280 (formerly the Federal Standard for Mobile home construction and safety, Title 24, HUD Part 280) or Standard CAN/CSA-Z240 MH.

Mobile home installations require:

- Metal exhaust system hardware, available for purchase from your dealer. For further information, see "Assistance or Service" in your Use and Care Guide.
- Special provisions must be made in mobile homes to introduce outside air into dryer. Openings (such as a nearby window) should be at least twice as large as dryer exhaust opening.

For mobile home installation of gas dryers:

- Mobile Home Installation Hold-down Kit Part Number 346764 is available to order. For further information, see "Assistance or Service" in your Use and Care Guide.

11

C2 COUNTRY LANE
LOT 51-2
20-2329 ELEV B
THE ENGLEWOOD

42 of 42

WHIRLPOOL DRYER Model #: YWED5620HW

Additional parts may be required, depending on your installation. Check local codes. Check existing electrical supply and venting. Read "Electrical Requirements" and "Venting Requirements" before purchasing parts.

If using a power supply cord:

Use a UL Listed power supply cord kit marked for use with clothes dryers. The kit should contain:

- A UL Listed 30 amp power supply cord, rated 120/240 volt minimum. The cord should be type SRD or SRDT and be at least 4 ft. (1.22 m) long. The wires that connect to the dryer must end in ring terminals or spade terminals with upturned ends.

- A UL Listed strain relief.

Optional Equipment (not supplied with dryer):

Refer to your Use and Care Guide for information about accessories available for your dryer.

LOCATION REQUIREMENTS

Check code requirements. Some codes limit, or do not permit, installing dryer in garages, closets, mobile homes, or sleeping quarters. Contact your local building inspector.

!WARNING



Explosion Hazard

Keep flammable materials and vapors, such as gasoline, away from dryer.

Place dryer at least 18 inches (460 mm) above the floor for a garage installation.

Failure to do so can result in death, explosion, or fire.


You will need:

- A location allowing for proper exhaust installation. See "Venting Requirements."
- A separate 15 or 20 amp circuit for a gas dryer or 30 amp circuit for an electric dryer.
- If using power supply cord, a grounded electrical outlet located within 2 ft. (610 mm) of either side of dryer. See "Electrical Requirements."
- Floor must support dryer weight of 200 lbs. (90.7 kg). Also consider weight of companion appliance.
- Cold water faucets located within 4 ft. (1.2 m) of the water fill valves, and water pressure of 20-120 psi (138-827 kPa). You may use your washer's water supply by purchasing the necessary parts noted in "Parts needed."
- Level floor with maximum slope of 1" (25 mm) under entire dryer. If slope is greater than 1" (25 mm), install Extended Dryer Feet Kit, Part Number 279810. If not level, clothes may not tumble properly and automatic sensor cycles may not operate correctly.
- For garage installation, place dryer at least 18" (460 mm) above floor. If using a pedestal, you will need 18" (460 mm) to bottom of dryer.
- The dryer must not be installed or stored in an area where it will be exposed to water and/or weather.

IMPORTANT: Do not operate, install, or store dryer where it will be exposed to water, weather, or at temperatures below 40°F (4°C). Lower temperatures may cause dryer not to shut off at end of automatic sensor cycles, resulting in longer drying times.


DRYER DIMENSIONS

Front view:

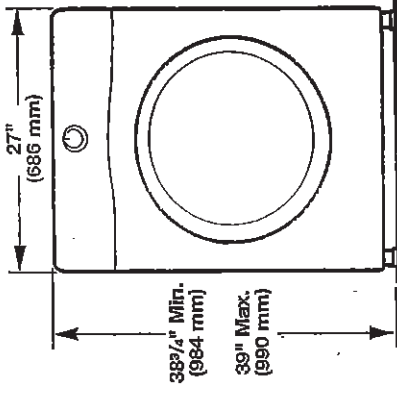


Side view:

Whirlpool Models

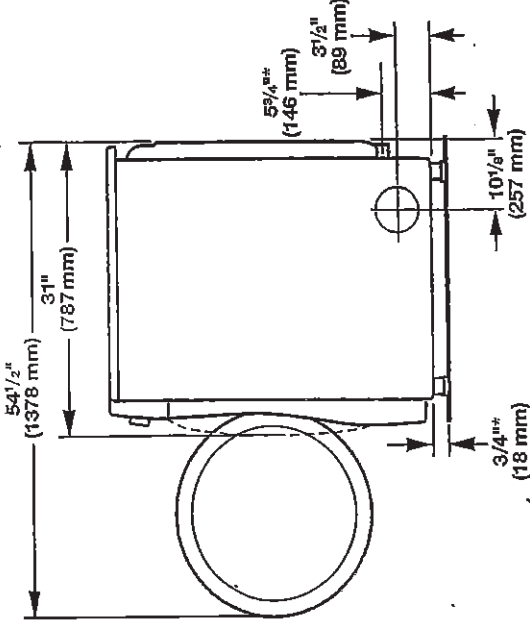

Maytag Models

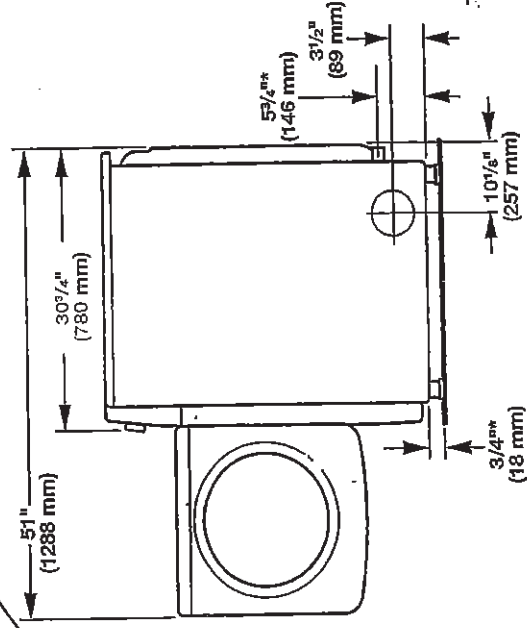

*Approx. measurement