

Sales Selection Sheet  
Checklist

1 of 35

LOT 390 Model: 25-2140 ALT B The Wallace

PURCHASERS: AIZAZ AHMAD/

VENDOR: Heathwood Homes (Huron) Limited

- FINISHED BASEMENT
- COLD CELLAR

**UPGRADED / MODIFIED ELEVATION**

- CORNER UPGRADE
- REAR UPGRADE

**CEILING UPGRADE - SMOOTH**

- MAIN FLOOR
- SECOND FLOOR
- BASEMENT

**ADDITIONAL ROUGH-INS**

- 200 AMP SERVICE (STD)
- WET BAR ROUGH-IN
- HUMIDIFIER
- AIR CONDITIONING (STD)

**GAS ROUGH-IN**

- STOVE
- DRYER
- BBQ
- ADDITIONAL FIREPLACE

**KITCHEN: HOODFAN VENTING SIZE**

- 6 IN ROUND DUCT
- 7 IN ROUND DUCT

FULL BASEMENT STAIRS:

Paint Grade

UPPER BASEMENT STAIRS:

N/A

LOWER BASEMENT STAIRS:

N/A

MAIN STAIRS:

All Oak

MEDIA STAIRS (if applicable):

N/A

LOFT STAIRS (if applicable):

N/A

Dec 14, 2021 Signature on file

Dec 14, 2021 IRIT SALEM

Date Purchaser:

Date Decor Consultant:

Date Purchaser:

Apr 13, 2022 MARILYN ROSEN

Date Approved Heathwood Homes (Huron) Limited

Locked Date:

# Customer Colours


2 of 35  
406  
Created: 12/13/2021 12:20:02

AIZAZ AHMAD/  
Project: Wallacetton  
Unit: 390, Phase: 3  
Model: 25-2140 ALT B The Wallace

Locked:

Closed:


## Kitchen

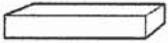Cabinet Colour/Style	9203	Classic II-MANCHESTER-ORCHID-PAINT MDF ***UPG***
Countertop	9069	MSI Quartz GROUP 1 ICED WHITE ***STD***
Countertop Edge	4010	SINGLE POLISHED STRAIGHT EDGE 3/4 INCH ***STD*** 
Cabinet Hardware	2086	9677-HARDWARE ***STD***
Island Cabinet Colour/Style	9203	Classic II-MANCHESTER-ORCHID-PAINT MDF ***UPG***
Island Countertop	9069	MSI Quartz GROUP 1 ICED WHITE ***STD***
Backsplash	8103	OD.ON.SWT.02.HEX.MT-ONTARIO HEXAGON MATTE-SNOW WHITE ***2***
Backsplash Grout	2226	Grout-(00) White ***STD***
Backsplash Tile Pattern	1111	N/A *****

HoodFan	9904	YWMH31017HZ-Whirlpool Over-The-Range Microwave Hood Combination-SS-30 inch	P 33-35
Appliances	9904	Purchasers have been advised: standard fridge opening is a minimum 37 3/8 x 73 3/8". Ice Waterline Rough-In is included.	
Appliances	9904	Standard stove opening is 30" and standard dishwasher opening is 24". Any gas stove will require backsplash or stainless steel backing to avoid fire hazards.	
Appliances	9904	Purchasers acknowledge: Heathwood Homes and its contractors will not be responsible for any kitchen cabinet changes due to appliances dimension changes after	

Comment

## Kitchen/Breakfast

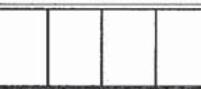Flooring	8921	OV.CH.GRY.1224-Chambray-Grey-12 x 24 See Tile Direction on Sketch  Page ***2***
Floor Tile Grout	2225	Grout-(27) Silver ***STD***
Floor Tile Pattern	3040	FRONT TO BACK ***STD*** 

# Customer Colours


3 of 405

AIZAZ AHMAD/  
Project: Wallacetton  
Unit: 390, Phase: 3  
Model: 25-2140 ALT B The Wallace

Created: 12/13/2021 12:20:02

Locked:

Closed:

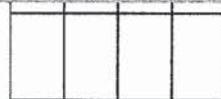


Comment

## Foyer

Flooring 8921 OV.CH.GRY.1224-Chambray-Grey-12 x 24 See Tile  
Direction on Sketch 2 Page \*\*\*2\*\*\*

Floor Tile Grout 2225 Grout-(27) Silver \*\*\*STD\*\*\*

Floor Tile Pattern 3050 SIDE TO SIDE \*\*\*STD\*\*\*

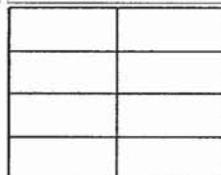


Comment

## Laundry Room

Flooring 8264 TR.ST.SRK.1313-Serpentine-Syrap/Charcoal-13x13  
\*\*\*STD\*\*\*

Floor Tile Grout 7704 Grout-(19) Pearl Gray \*\*\*STD\*\*\*

Floor Tile Pattern 3000 STANDARD SQUARE \*\*\*STD\*\*\*

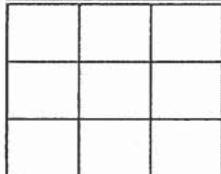

Comment

## Laundry Room Opt.

Cabinet - Uppers 9111 VIKING III SIMCOE ORCHID 3DL \*\*\*1\*\*\*

Cabinet Hardware 2093 9671-HARDWARE \*\*\*STD\*\*\*

Comment COUNTER TOP- 8796 PAMO; A POLAR ETCHING STD. FOR BASE CABINET

## Mud Room

Flooring 8921 OV.CH.GRY.1224-Chambray-Grey-12 x 24 See Tile  
Direction on Sketch 2 Page \*\*\*2\*\*\*

# Customer Colours

4 of 35

AIZAZ AHMAD/  
Project: Wallacetton  
Unit: 390, Phase: 3  
Model: 25-2140 ALT B The Wallace


Created: 12/13/2021 12:20:02

Locked:

Closed:

Floor Tile Grout	2225	Grout-(27) Silver ***STD***
------------------	------	-----------------------------

Floor Tile Pattern	3040	FRONT TO BACK ***STD***
--------------------	------	-------------------------

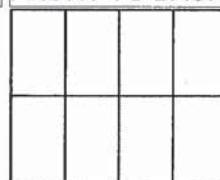


Comment		
---------	--	--

## Powder Room

Flooring	8921	OV.CH.GRY.1224-Chambray-Grey-12 x 24 See Tile Direction on Sketch <i>2</i> Page ***2***
----------	------	--

Floor Tile Grout	2225	Grout-(27) Silver ***STD***
------------------	------	-----------------------------

Floor Tile Pattern	3040	FRONT TO BACK ***STD***
--------------------	------	-------------------------

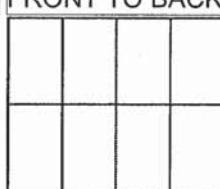

Plumbing Fixture (Colour)	1737	Plumbing Fixtures-WHITE ***STD***
---------------------------	------	-----------------------------------

Comment		
---------	--	--

## Dining Room/Hall

Flooring	9358	Red Oak Pearl-Vintage Engineered-TITANIUM-3/4 inch x 3 1/4 inch ***STD***
----------	------	--

Comment		
---------	--	--

## Dining Room/Hall

Flooring	1111	N/A *****
----------	------	-----------

Comment		
---------	--	--

## Great Room

Flooring	9358	Red Oak Pearl-Vintage Engineered-TITANIUM-3/4 inch x 3 1/4 inch ***STD***
----------	------	--

Comment		
---------	--	--

# Customer Colours

5 of 35 406

AIZAZ AHMAD/  
Project: Wallacetton  
Unit: 390, Phase: 3  
Model: 25-2140 ALT B The Wallace

Created: 12/13/2021 12:20:02

Locked:

Closed:

## Upper Hall

Flooring  Red Oak Pearl-Vintage Engineered-TITANIUM-3/4 inch x 3 1/4 inch \*\*\*UPG\*\*\*

Comment

## Opt. Finished Basement (Rec) Room/Hall

Flooring  N/A \*\*\*\*\*

Comment

## Master Bedroom

Flooring  DY 16787 -Dynasty Tex-MYSTIC BEIGE-40 oz  
Poly\*\*\*STD\*\*\*

Comment

## Bedroom 2

Flooring  DY 16787 -Dynasty Tex-MYSTIC BEIGE-40 oz  
Poly\*\*\*STD\*\*\*

Comment

## Bedroom 3

Flooring  DY 16787 -Dynasty Tex-MYSTIC BEIGE-40 oz  
Poly\*\*\*STD\*\*\*

Comment

## Bedroom 4

Flooring  DY 16787 -Dynasty Tex-MYSTIC BEIGE-40 oz  
Poly\*\*\*STD\*\*\*

Comment

# Customer Colours

6 of 35




AIZAZ AHMAD/  
Project: Wallacetton  
Unit: 390, Phase: 3  
Model: 25-2140 ALT B The Wallace

Created: 12/13/2021 12:20:02

Locked:

Closed:

## Master Ensuite

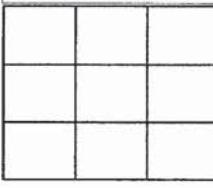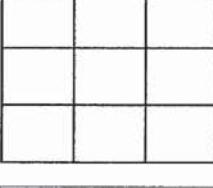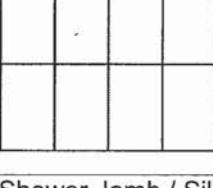Cabinet Colour/Style	9111	VIKING III SIMCOE ORCHID 3DL ***STD***
Countertop	8595	Group 2-Quartz-Caeserstone-OCEAN FOAM #6141-3/4 inch with built-up edge ***2***
Countertop Edge	11007	GROUP 2 TO 7 DOUBLE MITRE 1 1/2 INCH
Cabinet Hardware	2093	9671-HARDWARE ***STD***
Floor Tile	2093	GE.SU.ATR.1313 Sauble Anthracite (Black) 13
Floor Tile Grout	7704	Grout-(19) Pearl Gray ***STD***
Floor Tile Pattern	3000	STANDARD SQUARE ***STD*** 
Shower Floor Tile	8661	OD.ON.SWT.0202.MT.N-Ontario Series Mosaic-Snow White Matte-2 x 2 ***STD***
Shower Floor Tile Grout	2226	Grout-(00) White ***STD***
Shower Floor Tile Pattern	3000	STANDARD SQUARE ***STD*** 
Shower Wall Tile	9020	QT.WV.WHT.0810-Weave-White-8 x 10 ***STD***
Shower Wall Tile Grout	2226	Grout-(00) White ***STD***
Shower Wall Tile Pattern	3090	VERTICAL STACKED ***STD*** 
Shower Jamb(s) and Sill(s)	8923	Shower Jamb / Sill-Thassos White ***STD***
Plumbing Fixture (colour)	1737	Plumbing Fixtures-WHITE ***STD***
Comment		

# Customer Colours

7 of 35



AIZAZ AHMAD/  
Project: Wallacetton  
Unit: 390, Phase: 3  
Model: 25-2140 ALT B The Wallace

Created: 12/13/2021 12:20:02

Locked:

Closed:

## Main Bathroom

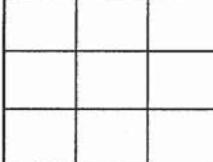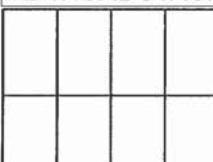Cabinet Colour/Style	9111	VIKING III SIMCOE ORCHID 3DL ***STD***
Countertop	8800	P-345 LM-Countertop-INUKSHUK TAUPE-Arborite ***STD***
Countertop Edge	1111	N/A *****
Cabinet Hardware	2093	9671-HARDWARE ***STD***
Flooring	8261	TR.ST.BYZ.1313-Serpentine-Beyaz/White-13x13 ***STD***
Floor Tile Grout	7705	Grout-(01) Alabaster ***UPG***
Floor Tile Pattern	3000	STANDARD SQUARE ***STD*** 
Wall Tile	8257	TR.ST.BYZ.0810-Serpentine-Beyaz/White-8 x 10 ***STD***
Wall Tile Grout	2226	Grout-(00) White ***STD***
Main Bathroom Tile Pattern	3090	VERTICAL STACKED ***STD*** 
Plumbing Fixture (Colour)	1737	Plumbing Fixtures-WHITE ***STD***
Comment		

Opt. Shower Floor Tile	1m	
Shower Floor Tile Grout	1111	N/A *****

Shower Floor Tile Pattern	1111	N/A *****
---------------------------	------	-----------

Shower Wall Tile	1111	N/A *****
Shower Wall Tile Grout	1111	N/A *****

# Customer Colours

8 of 35

AIZAZ AHMAD/  
Project: Wallacetton  
Unit: 390, Phase: 3  
Model: 25-2140 ALT B The Wallace

Created: 12/13/2021 12:20:02

Locked:

Closed:

Shower Wall Tile Pattern

1111 N/A \*\*\*\*\*

Shower Jamb(s)

1111 N/A \*\*\*\*\*

Cabinet Colour/Style

1111 N/A \*\*\*\*\*

Countertop

1111 N/A \*\*\*\*\*

Countertop Edge

1111 N/A \*\*\*\*\*

Cabinet Hardware

1111 N/A \*\*\*\*\*

Flooring

1111 N/A \*\*\*\*\*

Floor Tile Grout

1111 N/A \*\*\*\*\*

Floor Tile Pattern

1111 N/A \*\*\*\*\*

Plumbing Fixture (Colour)

1111 N/A \*\*\*\*\*

Comment

## Great Room Fireplace

Type

8869 Majestic MERC32 \*\*\*STD\*\*\*

Mantle

8891 NF-17-Paint Grade Mantle- Cabinet (Per Plan)-WHITE \*\*\*STD\*\*\*

P 21

Surround Opt.

8873 3 pc- 4 inch Marble Surround-Nero Marquina \*\*\*STD\*\*\*

Disclaimer

1111 Purchasers have been advised: heat from the FP can damage TV above a FP and items placed on mantle.

Disclaimer

1111 Heathwood and its contractors will not be liable for any damage on items placed/installed above a FP after closing.

Comment

## Basement Stairs

Type

1713 Paint Grade Stairs \*\*\*STD BASEMENT STAIR \*\*\*

# Customer Colours

9 of 35

AIZAZ AHMAD/  
Project: Wallacetton  
Unit: 390, Phase: 3  
Model: 25-2140 ALT B The Wallace

Created: 12/13/2021 12:20:02

Locked:

Closed:

Colour	1111	N/A *****
Carpet Runner	1111	N/A *****
Handrail/Pickets/Post Type	1111	N/A *****
Handrail/Pickets/Post Colours	1111	N/A *****
Carpet	1111	N/A *****
Custom Stain/Paint	1111	N/A *****
Comment		

## Landing to Basement

Flooring	1111	N/A *****
Comment		

## Main Stairs

Type	1712	Oak Stairs ***STD MAIN STAIRS***
Colour	7940	Sambucca STAIN TO COMPLIMENT HARDWOOD AND WILL VARY FROM FLOORING ***99***
Carpet Runner	1111	N/A *****
Handrail/Pickets/Posts Type	8148	Single Collar Alt. Plain w/ Shoes with 3 1/2" Square/Cap Post(s)-BLACK ***2***
Handrail/Pickets/Posts Colour	7761	Oak Grade-Stain handrail,stringers,treads,risers,nosingpost
Custom Stain/Paint	1111	N/A *****
Comment		

## Hall

Flooring	1111	N/A *****
----------	------	-----------

# Customer Colours

10 of 35

AIZAZ AHMAD/  
Project: Wallaceton  
Unit: 390, Phase: 3  
Model: 25-2140 ALT B The Wallace

Created: 12/13/2021 12:20:02

Locked:

Closed:

Comment

## Throughout

Walls - Paint Colour	1717	22-Wall-WARM GREY ***STD***
Underpad	1080	600 Series-Underpad ***UPG***
Thresholds	2232	Metal Thresholds ***STD***
Switches and Plug	5796	Decora White Switches and Plugs ***STD***
Trim Size	8705	4 1/4 Baseboard and 2 3/4 Casings ***STD***
Trim - Paint Colour	1716	Trim-WHITE ***STD***

Comment

Purchaser: Signature on file Date Dec 14, 21  
AIZAZ AHMAD Decor Consultant Date

Purchaser: \_\_\_\_\_ Date \_\_\_\_\_ Wallaceton Date Approved  
Mr Rosen -04-13 2022

## CONSTRUCTION SUMMARY



Lot: 390

Model: 25-2140 ALT B The Wallace

Project/Phase: Wallaceton / 3

Offer	The Purchaser(s) acknowledge that they have NOT been referred by an existing Heathwood Homeowner and therefore are not entitled to a referral fee under Heathwood Homes Referral program.
Worksheet	Note:

## CONSTRUCTION SUMMARY



Lot: 390

Model: 25-2140 ALT B The Wallace

Project/Phase: Wallaceton / 3

**ADMIN FEE**

Invoice      Qty.      Description

**APPLIANCES**

Invoice      Qty.      Description

979 313,492 22Dec22	1	KITCHEN - APPLIANCES - WHIRLPOOL OTR SS - YWMH31017HZ  <b>CABINTRY-Notify; ELECTRICAL-delete std range hood; HEATING/AIR CONDITIONING-Duct Size change</b>
---------------------------	---	--

**CABINETRY**

Invoice      Qty.      Description

1054 325,481 20Apr22 **	1	MASTER ENSUITE - GRANITE - COUNTERTOP WITH 4" BACKSPLASH - 3/4" GROUP 2 WITH MITRE EDGE - ENSUITE MASTER - UPG  MISSED ON ORIGINAL SSS <b>CABINTRY-delete std countertop; GRANITE-see upgraded single hole faucet spec</b>
979 325,289 22Dec22	1	LAUNDRY ROOM - CABINTRY - VIKING I/II/III - OPT. LAUNDRY ROOM UPERS - STANDARD SERIES  SKETCH # 3 AND 4
979 313,765 22Dec22	1	KITCHEN - 11A-Upper angle corner per unit Classic  SEE SKETCH # 3 <b>FRAMING-Notify; DRYWAL-Notify; PAINTING-Notify</b>
979 313,793 22Dec22	1	KITCHEN - 12B-Pots and pans drawers (width min. 60cm/max. 90cm) (size subject to floor plan) Classic  SEE SKETCH # 3
979 313,745 22Dec22	7	KITCHEN - 10B-Upgrade levels 1-4, 5-7 drawers from Metabox to Tandembox per drawer. BD x 4, BPP x 3, BT x 1 (Partial conversions on rooms not allowed, pull-outs must also be converted.) Classic
979 313,780 22Dec22	1	MAIN BATHROOM - 11D-Vanity bank of drawers (max. width 55cm) Viking  SEE SKETCH # 4 <b>Cabinetry - also see upgraded single hole faucet spec in Main Bathroom</b>
979 313,508 22Dec22	3	LAUNDRY ROOM - 01E-Laundry base per foot (laminate countertop included) Viking  SKETCH # 3 AND 4
979 313,492 22Dec22 **	1	KITCHEN - APPLIANCES - WHIRLPOOL OTR SS - YWMH31017HZ  <b>CABINTRY-Notify; ELECTRICAL-delete std range hood; HEATING/AIR CONDITIONING-Duct Size change</b>
979 325,272 22Dec22	1	KITCHEN - CABINTRY - OPT LIGHT VALANCE (TRIM ONLY) - KITCHEN (ALL DOOR STYLES) - UPG
979 325,244 22Dec22	1	KITCHEN - CABINTRY - CLASSIC II - KITCHEN - UPG

## CONSTRUCTION SUMMARY



Lot: 390

Model: 25-2140 ALT B The Wallace

Project/Phase: Wallaceton / 3

**CABINETRY**

Invoice      Qty.    Description

979 313,800 22Dec22	1	MASTER ENSUITE - D16-Vanity bank of drawers (60cm to 90cm wide) Viking
---------------------------	---	--

**CARPET**

Invoice      Qty.    Description

979 325,295 22Dec22	1	BEDROOM 2 - CARPET - 600 SERIES UNDERPAD - BEDROOM 2 - UPG
979 325,296 22Dec22	1	BEDROOM 3 - CARPET - 600 SERIES UNDERPAD - BEDROOM 3 - UPG
979 325,297 22Dec22	1	BEDROOM 4 - CARPET - 600 SERIES UNDERPAD - BEDROOM 4 - UPG
979 325,298 22Dec22	1	MASTER BEDROOM - CARPET - 600 SERIES UNDERPAD - MASTER BEDROOM - UPG
979 325,503 22Dec22 **	1	UPPER HALL - HARDWOOD - VINTAGE - 3-1/4" RED OAK ENGINEERED - UPPER HALL - STANDARD SERIES  <b>CARPET-delete std carpet; INTERIOR TRIM-supply and install quarter rounds; PAINTING-paint quarter round</b>

## CONSTRUCTION SUMMARY



Lot: 390

Model: 25-2140 ALT B The Wallace

Project/Phase: Wallaceton / 3

**CERAMICS**

Invoice      Qty.    Description

979 325,334 22Dec22	1	FOYER - CERAMICS - FLOOR - FOYER - UPGRADE 2
979 325,377 22Dec22	1	MUD ROOM - CERAMICS - FLOOR - GARAGE ENTRY / MUD ROOM - UPGRADE 2
979 325,349 22Dec22	1	KITCHEN - CERAMICS - FLOOR - KITCHEN - UPGRADE 2
979 325,384 22Dec22	1	POWDER ROOM - CERAMICS - FLOOR - POWDER ROOM - UPGRADE 2
979 325,319 22Dec22	1	KITCHEN - CERAMICS - BACKSPLASH - KITCHEN - UPGRADE 2
979 325,394 22Dec22	1	MAIN BATHROOM - CERAMICS - FLOOR GROUT - MAIN BATHROOM - GROUT

**DRYWALL**

Invoice      Qty.    Description

979 313,765 22Dec22 **	1	KITCHEN - 11A-Upper angle corner per unit Classic  SEE SKETCH # 3 <b>FRAMING-Notify; DRYWAL-Notify; PAINTING-Notify</b>
979 325,465 22Dec22	1	- DRYWALL - SMOOTH CEILING IN MAIN FLOOR  <b>PAINTING-Notify</b>

## CONSTRUCTION SUMMARY



**Lot: 390**  
**Model: 25-2140 ALT B The Wallace**  
**Project/Phase: Wallaceton / 3**

**ELECTRICAL**

Invoice      Qty.    Description

979 314,224 22Dec22	2	- ELECTRICAL - CEILING ROUGH-IN (CAPPED)  1X GREAT ROOM- AND 1X KITCHEN- CENTERED +/- ABOVE THE ISLAND USE SEPARATE SWITCHES- SKETCH # 2
979 314,223 22Dec22	2	- ELECTRICAL - ADDITIONAL SWITCH  TO BE USED FOR : 1X FOR CAPPED CEILING IN GREAT ROOM 1X KITCHEN- CAPPED CEILING ABOVE THE ISLAND SKETCH # 2
979 314,232 22Dec22	1	GREAT ROOM - ELECTRICAL - EXTRA WALL INTERIOR OUTLET ON EXISTING CIRCUIT (DOES NOT INCLUDE KITCHEN OUTLETS)  TO BE INSTALLED 70" +/- FROM FLOOR ABOVE THE FIRE PLACE SKETCH # 2
979 313,492 22Dec22 **	1	KITCHEN - APPLIANCES - WHIRLPOOL OTR SS - YWMH31017HZ  <b>CABINETRY-Notify; ELECTRICAL-delete std range hood; HEATING/AIR CONDITIONING-Duct Size change</b>

**FIREPLACE AND MANTLE**

Invoice      Qty.    Description

979 314,249 22Dec22	1	GREAT ROOM - FIREPLACE AND MANTLE - OPT. 3 PIECE 4 INCH MARBLE SURROUND
---------------------------	---	---

**FRAMING**

Invoice      Qty.    Description

979 313,765 22Dec22 **	1	KITCHEN - 11A-Upper angle corner per unit Classic  SEE SKETCH # 3 <b>FRAMING-Notify; DRYWAL-Notify; PAINTING-Notify</b>
---------------------------------	---	--

**GRANITE**

Invoice      Qty.    Description

1054 325,481 20Apr22	1	MASTER ENSUITE - GRANITE - COUNTERTOP WITH 4" BACKSPLASH - 3/4" GROUP 2 WITH MITRE EDGE - ENSUITE MASTER - UPG  MISSING ON ORIGINAL SSS <b>CABINETRY-delete std countertop; GRANITE-see upgraded single hole faucet spec</b>
----------------------------	---	--

**HARDWOOD**

Invoice      Qty.    Description

979 325,503 22Dec22	1	UPPER HALL - HARDWOOD - VINTAGE - 3-1/4" RED OAK ENGINEERED - UPPER HALL - STANDARD SERIES  <b>CARPET-delete std carpet; INTERIOR TRIM-supply and install quarter rounds; PAINTING-paint quarter round</b>
---------------------------	---	--

**HEATING / AIR CONDITIONING**

Invoice      Qty.    Description

979 313,492 22Dec22 **	1	KITCHEN - APPLIANCES - WHIRLPOOL OTR SS - YWMH31017HZ  <b>CABINETRY-Notify; ELECTRICAL-delete std range hood; HEATING/AIR CONDITIONING-Duct Size change</b>
---------------------------------	---	---

## CONSTRUCTION SUMMARY



Lot: 390

Model: 25-2140 ALT B The Wallace

Project/Phase: Wallaceton / 3

**INTERIOR RAILINGS**

Invoice      Qty.    Description

979 325,547 22Dec22	1	MAIN STAIRS - INTERIOR RAILINGS - BLACK METAL - SINGLE COLLAR ALT. PLAIN W/ SHOES WITH 3 1/2" SQUARE/CAP POST(S) AS PER PLAN - MAIN STAIR - UPG  PAINTING-Notify
---------------------------	---	--

**INTERIOR TRIM AND DOORS**

Invoice      Qty.    Description

979 325,503 22Dec22 **	1	UPPER HALL - HARDWOOD - VINTAGE - 3-1/4" RED OAK ENGINEERED - UPPER HALL - STANDARD SERIES  <b>CARPET-delete std carpet; INTERIOR TRIM-supply and install quarter rounds; PAINTING-paint quarter round</b>
---------------------------------	---	--

**PAINTING**

Invoice      Qty.    Description

979 313,765 22Dec22 **	1	KITCHEN - 11A-Upper angle corner per unit Classic  SEE SKETCH # 3 <b>FRAMING-Notify; DRYWAL-Notify; PAINTING-Notify</b>
979 325,465 22Dec22 **	1	- DRYWALL - SMOOTH CEILING IN MAIN FLOOR  <b>PAINTING-Notify</b>
979 325,547 22Dec22 **	1	MAIN STAIRS - INTERIOR RAILINGS - BLACK METAL - SINGLE COLLAR ALT. PLAIN W/ SHOES WITH 3 1/2" SQUARE/CAP POST(S) AS PER PLAN - MAIN STAIR - UPG  <b>PAINTING-Notify</b>
979 325,503 22Dec22 **	1	UPPER HALL - HARDWOOD - VINTAGE - 3-1/4" RED OAK ENGINEERED - UPPER HALL - STANDARD SERIES  <b>CARPET-delete std carpet; INTERIOR TRIM-supply and install quarter rounds; PAINTING-paint quarter round</b>

**PLUMBING**

Invoice      Qty.    Description

979 314,488 22Dec22	3	THROUGHOUT - PLUMBING - MOEN -RIZON - LAV - SINGLE HANDLE FAUCET CHROME (MODEL: 6900) - master, main and powder bathroom
979 314,356 22Dec22	1	POWDER ROOM - PLUMBING - AMERICAN STANDARD - PEDESTAL SINK - OPT POWDER ROOM BOULEVARD- WHITE MODEL 0641 100 020 CENTRE HOLE ONLY -

**STRUCTURED WIRING**

Invoice      Qty.    Description

979 314,540 22Dec22	1	GREAT ROOM - STRUCTURED WIRING - CONDUIT PIPE TO ABOVE FIREPLACE ROUGH-IN  TO BE INSTALLED 70 FROM FLOOR ABOVE THE FIRE PLACE SEE SKETCH # PAGE
---------------------------	---	--

UK-3 WALLACETON  
LOT 390  
25-2140 ALT ELEV. B  
THE WALLACE


17 of 35

25-2140 ELEV. B ALT

Sketch #1

THE WALLACE  
ELEVATION B, C, D & E | 2,133 SQ. FT.

Includes 589 sq. ft. of opt. finished Lower Level  
WALLACETON  
EST. 1870

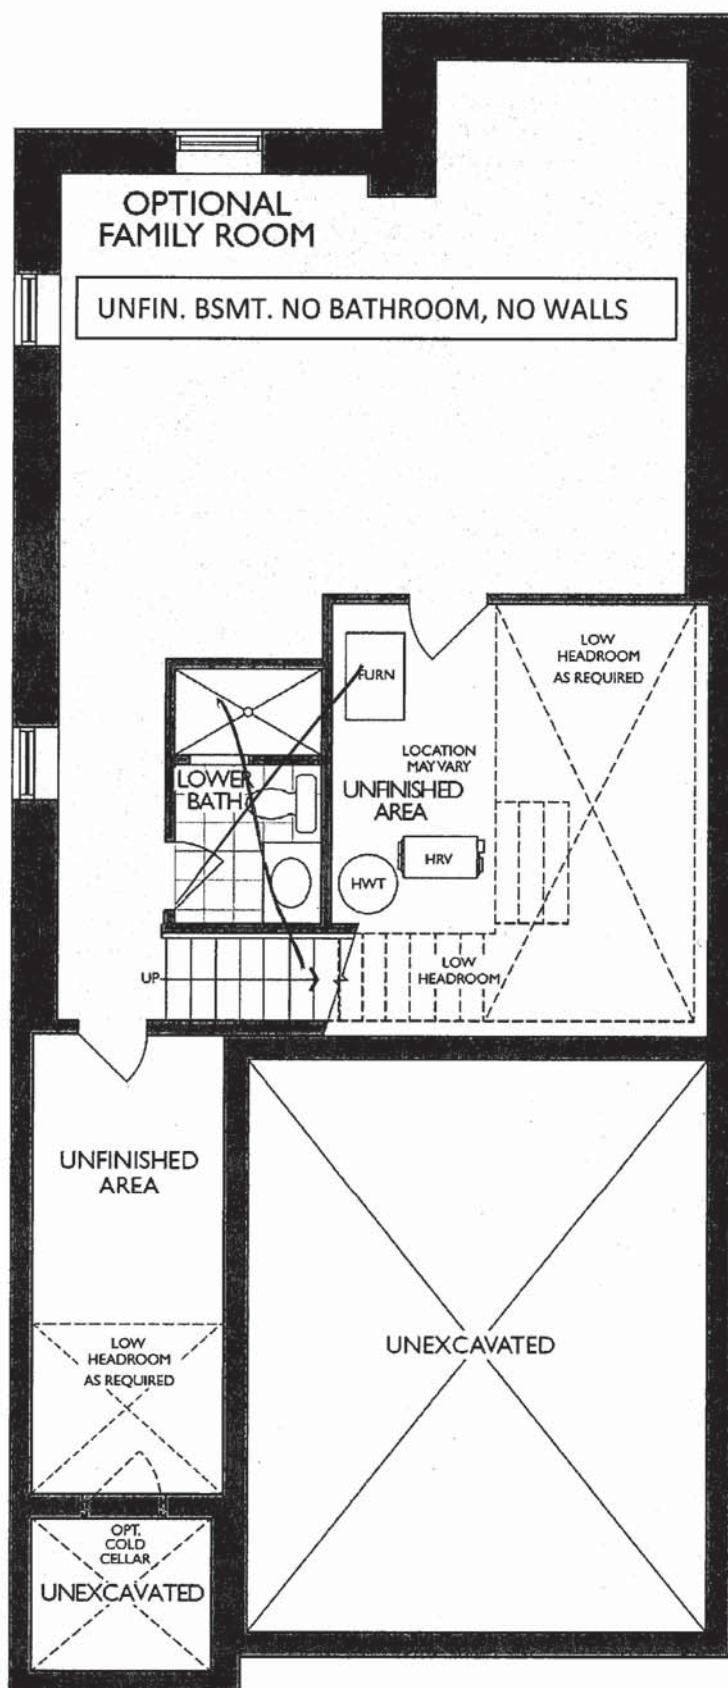

LOWER LEVEL  
ELEVATION A, B, C, D & E

Legal Plan Jan. 8, 2021


UK-3 WALLACETON  
LOT 390  
25-2140 ALT ELEV. B  
THE WALLACE






18 of 35

25-2140 ELEV. B ALT


Sketch #2

THE WALLACE  
ELEVATION B, C, D & E | 2,133 SQ. FT.  
Includes 589 sq. ft. of opt. finished Lower Level  
WALLACETON  
EST. 1870

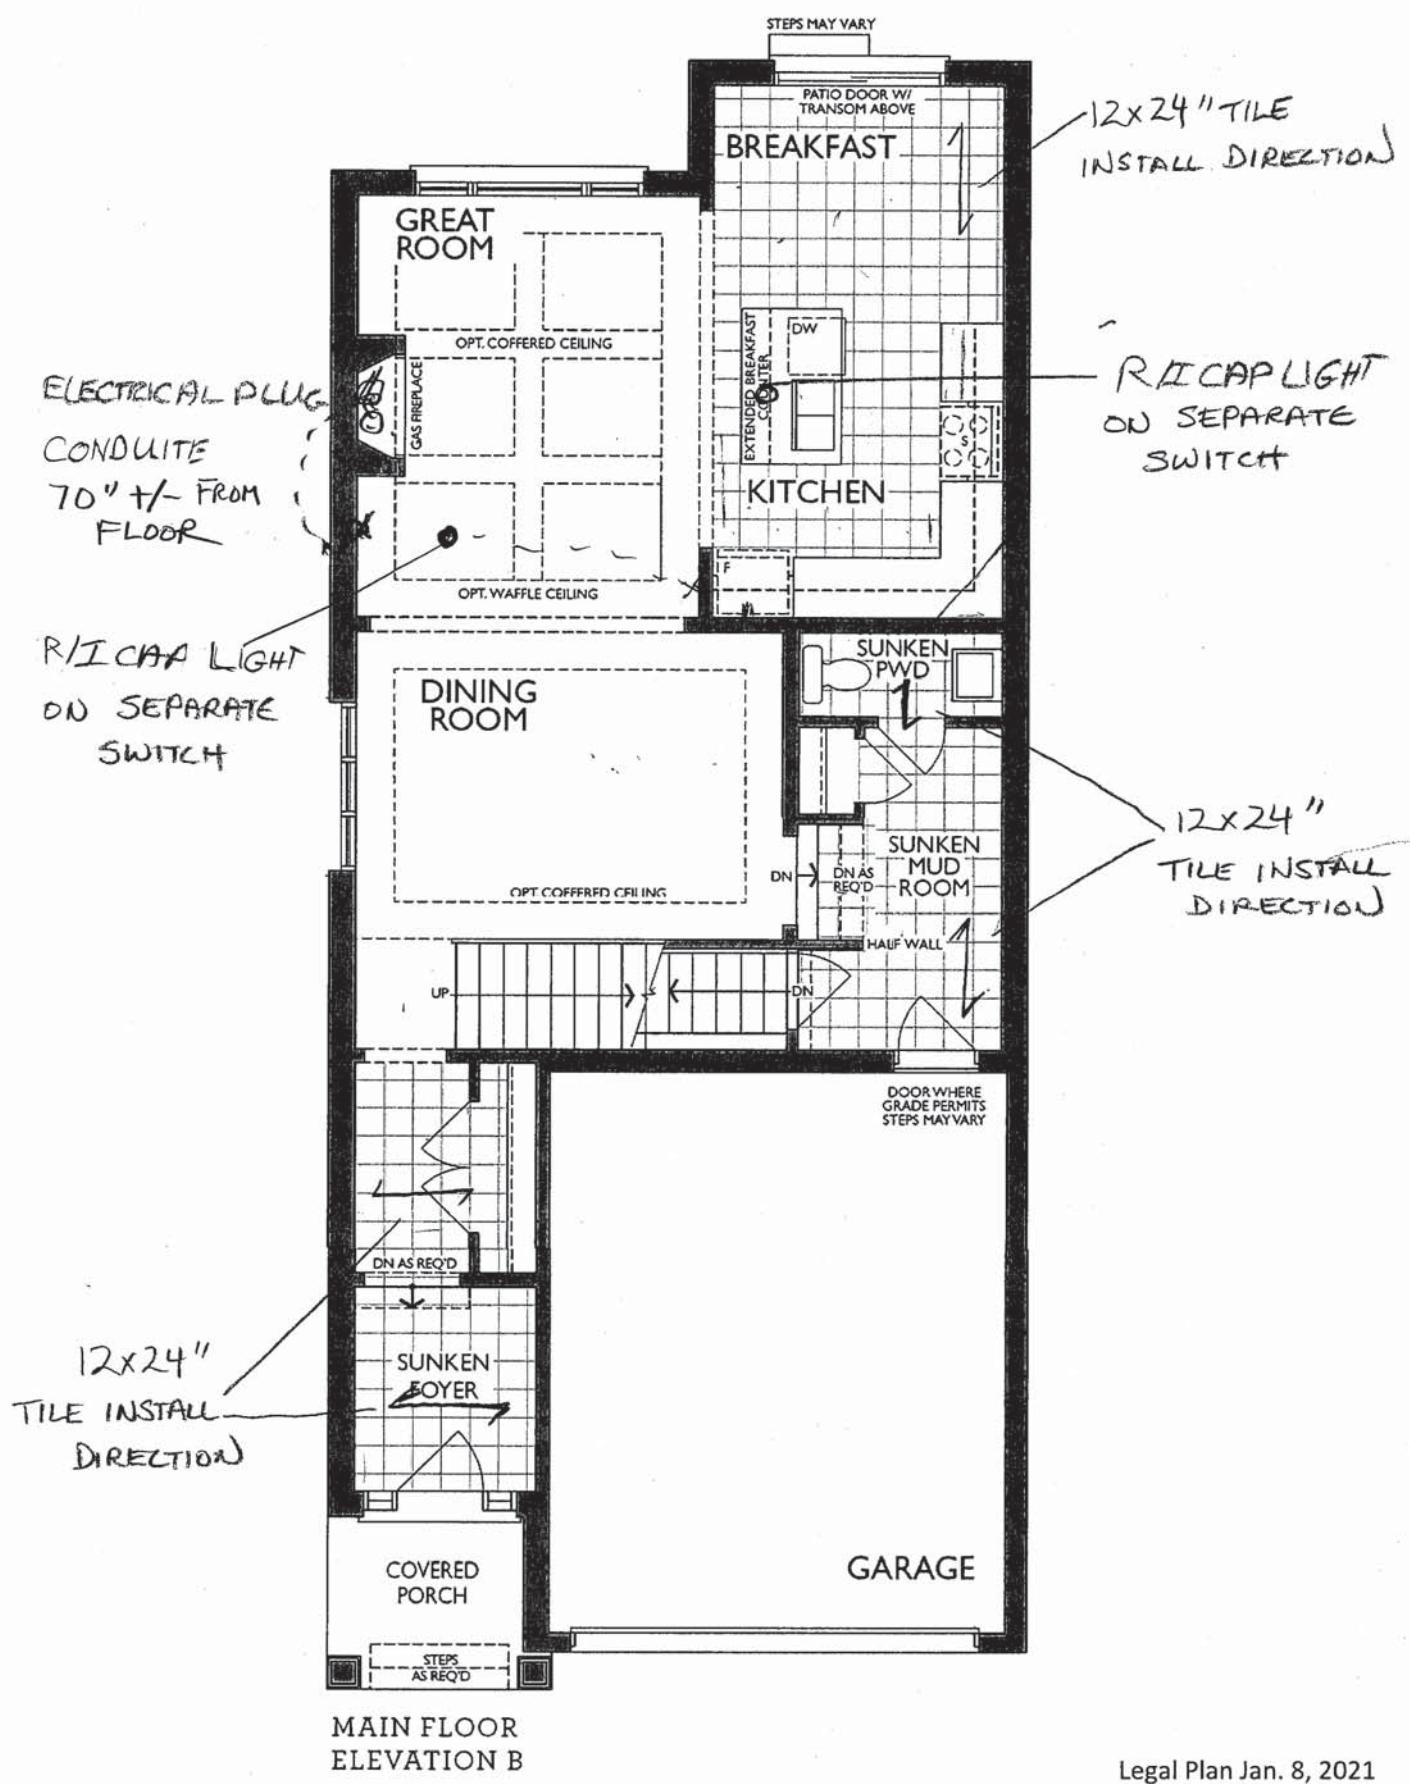

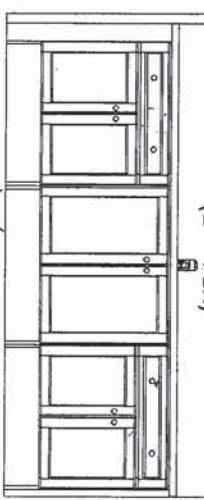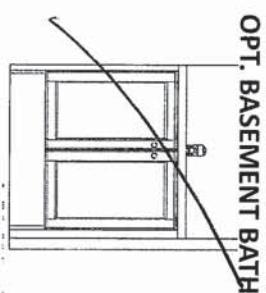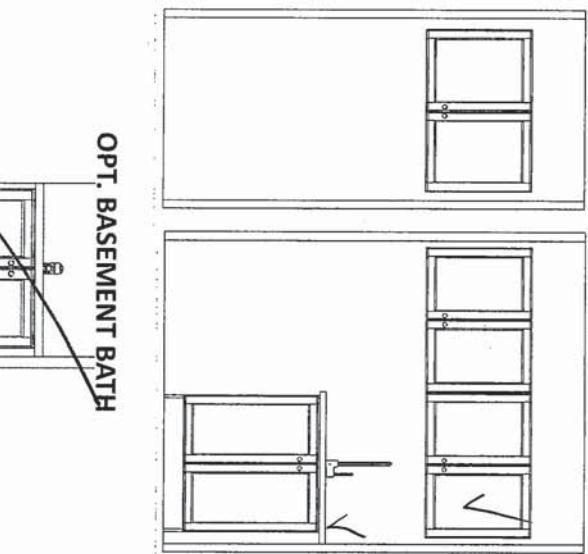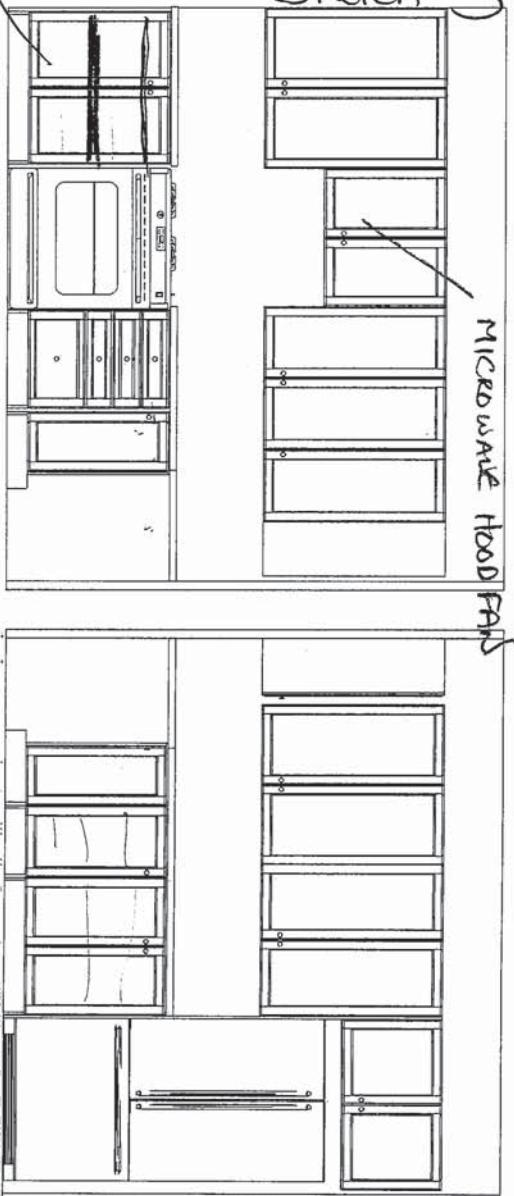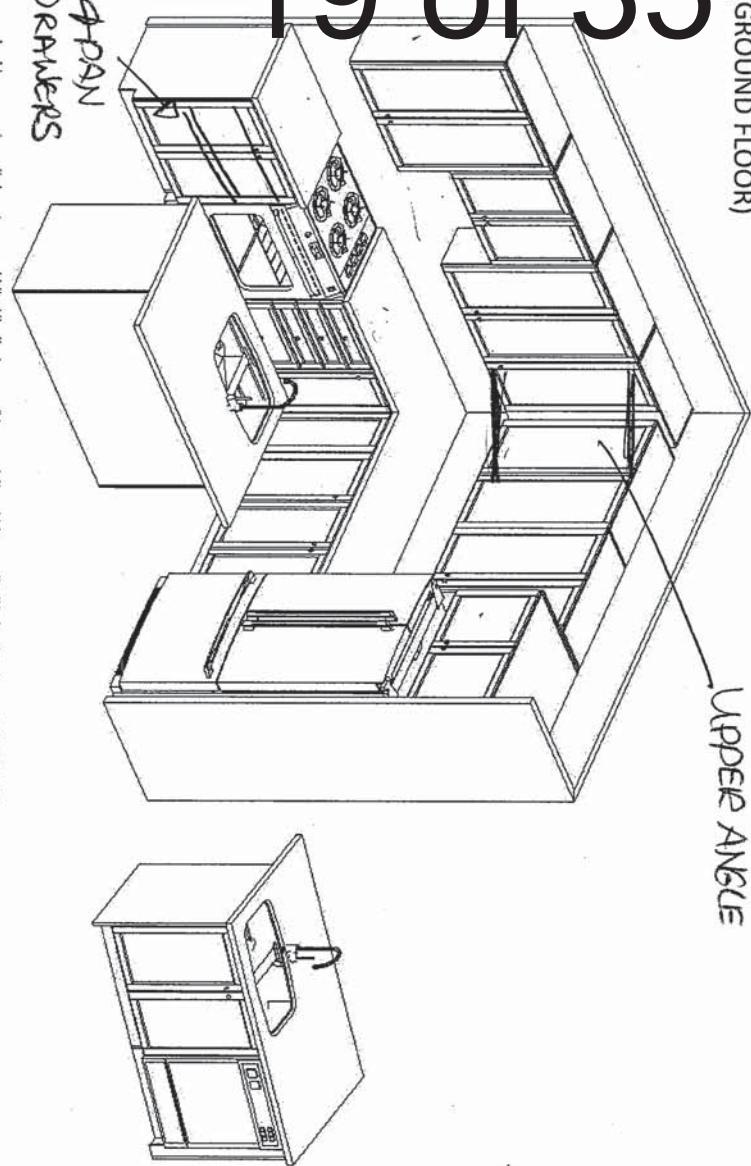

**MAIN BATH**  
(2<sup>ND</sup> FLR)

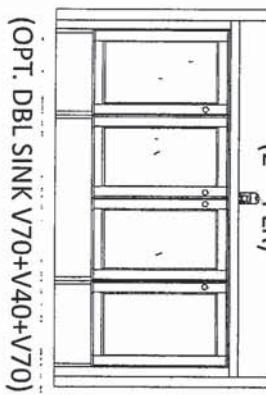

**OPT. LAUNDRY BASE**

(2<sup>ND</sup> FLR)

**STANDARD CONTRACT INCLUDES:**

**Appliance Openings**

- Hood Opening: 30" W Chimney hood
- Fridge Opening: 37 3/8 "W X 73 3/8"
- Fridge cabinet & gables: 66cm Deep
- Stove Opening: 30" Freestanding
- Dishwasher Opening: 24"

**Standard Kitchens Scope:**

- 100cm H wall cabinets
- Std. Blumotion Hinges- **soft close**
- Std. Metabox Drawers- **not soft close**
- Min 40cm W drawer
- Base pie cut corner cabinets
- Backing on all cabinets
- Countertop by others
- Upgrade applied paneled fridge & dishwashers supply only (appliance hardware by others)

**Standard Vanity & Laundry Scope:**

- Powder by others, pedestal
- Master Ens. - Top by others
- Remaining vanities inc. laminate top
- Std. Blum Hinges- **not soft close**
- Std. Metabox Drawers- **not soft close**
- Mains: Full height doors (top drawers added if Masters can't accommodate)
- Optional laundry base & wall cabinets



F R E N D E L  
KITCHENS LIMITED  
1350 Shawson Drive, Mississauga, ON L4W 1C5

**HEATHWOOD HOMES**  
WALLACETON, KITCHENER ON  
**MODEL: 25-2140 (3108)**

UK-3 WALLACETON  
LOT 390  
25-2140 ALT ELEV. B  
THE WALLACE


20 of 35

25-2140 ELEV. B ALT

Sketch #4

THE WALLACE  
ELEVATION B, C, D & E | 2,133 SQ. FT.  
Includes 589 sq. ft. of opt. finished Lower Level  
WALLACETON  
EST. 1870

BANK OF DRAWERS

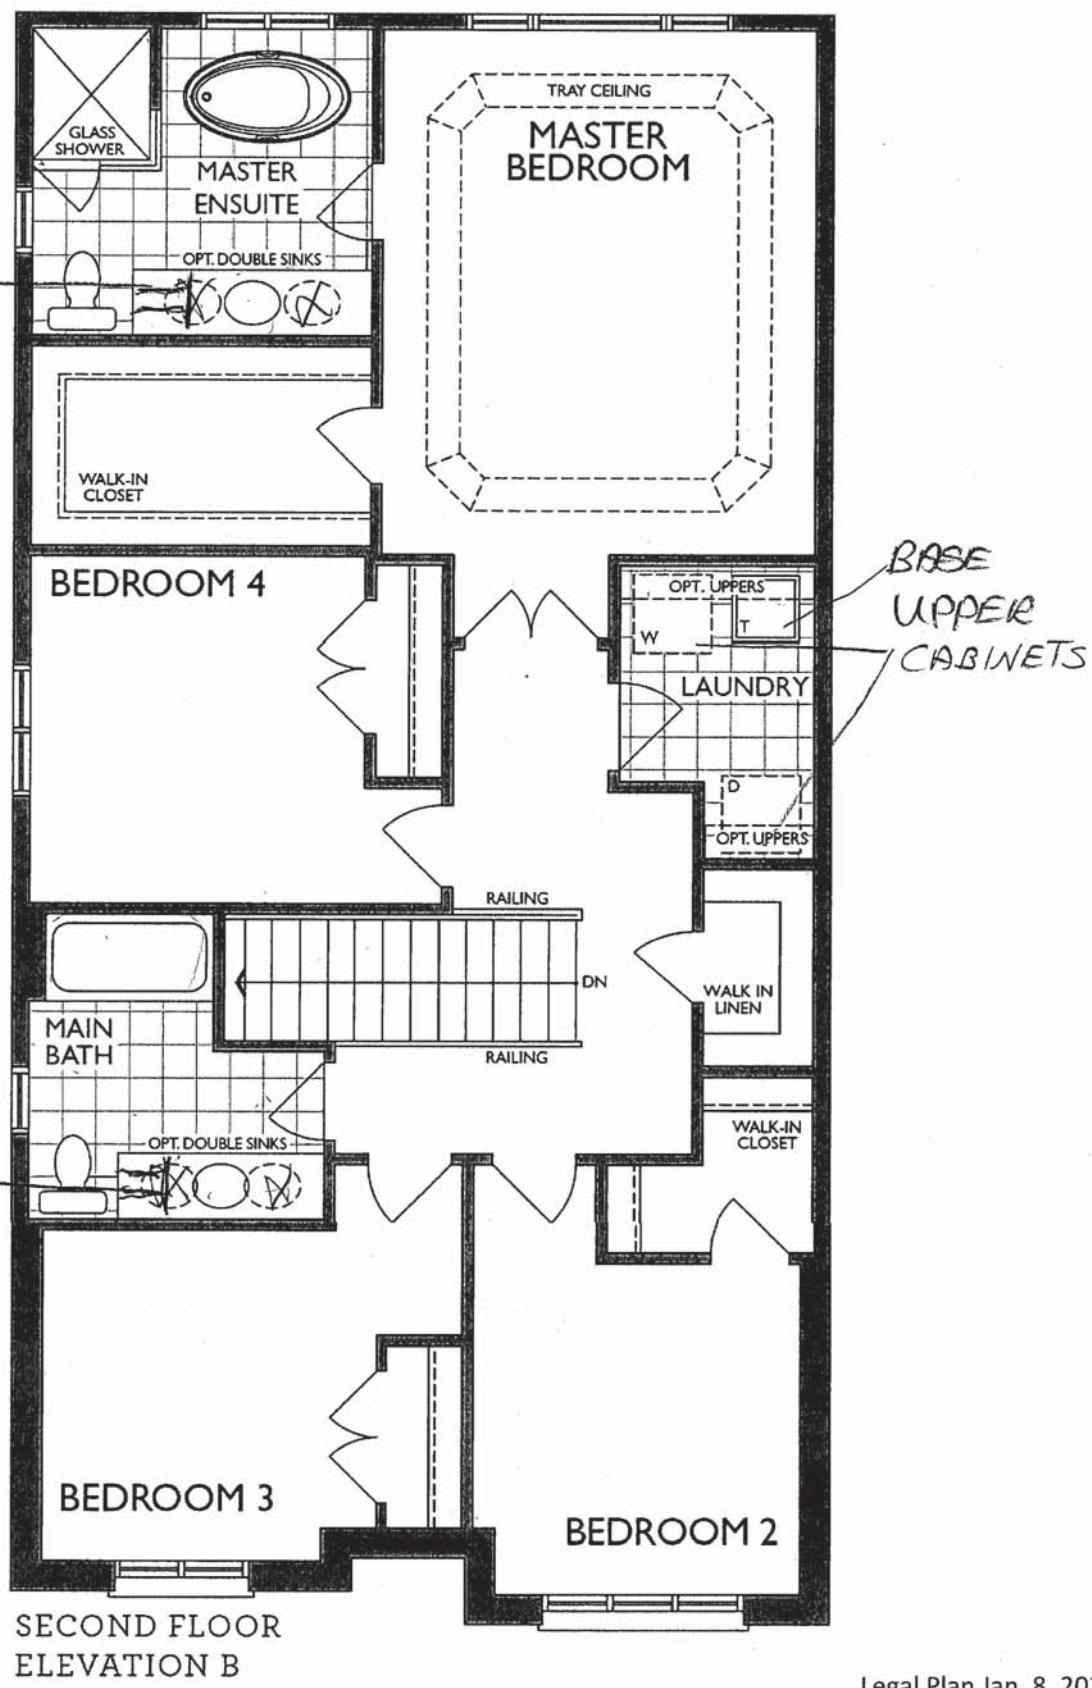

Project: Wallaceton  
Unit: 390, Phase: 3  
Model: 25-2140 ALT B The Wallace

21 of 35



**NFAS NF17 Mantel CABINET**

**Reginox**



**ND1831UA/9**



Optional Accessories



**SSA**

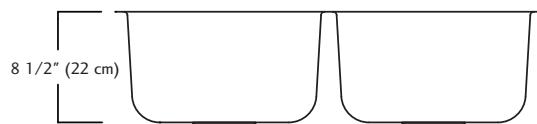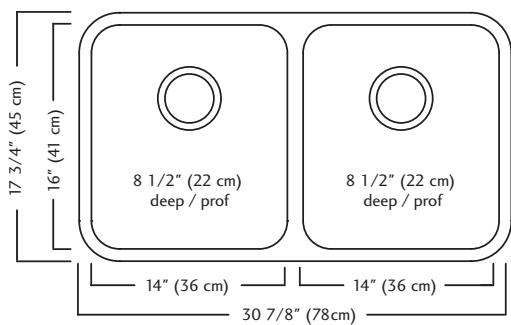

### ND1831UA/9 SPECIFICATION

Model ND1831UA/9 is a double (two equal size) bowl undermount sink manufactured by Franke Kindred Canada Limited from 18 gauge stainless steel. Product has silk finished rims and linear brush finished bowls. Sink is fully undercoated. Basket strainer waste fittings (3 1/2", 89 mm) are included. Sink is backed with a limited lifetime warranty.

- O.D. 17 3/4" x 30 7/8" x 8 1/2" (45 x 78 x 22 cm)
- **Recommended for minimum 36" cabinet**



## Specifications

### FAUCET DESCRIPTION

- Reflex™ pulldown system offers smooth operation, easy movement and secure docking
- Power Clean™ spray technology
- Metal construction with various finishes identified by suffix
- Quick connect installation
- Pulldown spray with 68" braided hose
- Flexible supply lines with 3/8" compression fittings
- High arc spout provides height and reach to fill or clean large pots while pulldown wand provides the maneuverability for cleaning or rinsing
- 360° rotating spout
- Faucet designed for handle to be mounted on right side only

### OPERATION

- Lever style handle
- Temperature controlled by 100° arc of handle travel
- Operates with less than 5 lbs. of force
- Operates in stream or spray mode in the pullout or retracted position

### FLOW

- Flow is limited to 1.5 gpm (5.7 L/min) max at 60 psi

### CARTRIDGE

- 1255™ Duralast™ cartridge


### STANDARDS

- Third party certified to IAPMO Green, ASME A112.18.1/CSA B125.1 and all applicable requirements therein including NSF 61/9G & 372
- Meets CalGreen and Georgia SB370 requirements
- Complies with California Proposition 65 and with the Federal Safe Drinking Water Act
- The backflow protection system in the device consists of two independently operating check valves, a primary and a secondary which prevent backflow

- ADA for lever handle

### WARRANTY

- Lifetime limited warranty against leaks, drips and finish defects to the original homeowner
  - 10 year limited warranty when used in a multifamily installation
  - 5 year limited warranty when used in a commercial installation
- Visit [www.moen.com/support](http://www.moen.com/support) for complete details and limitations

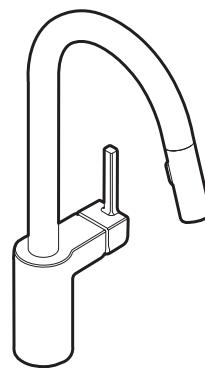


### ALIGN™

### Single Handle High Arc Pulldown Kitchen Faucet

**Models:** 7565 series

**NOTE: THIS FAUCET IS DESIGNED TO BE INSTALLED THROUGH 1 HOLE, 1-1/2" (38mm) MIN. DIA.  
 (OPTIONAL 3-HOLE ESCUTCHEON 141002 AVAILABLE)**

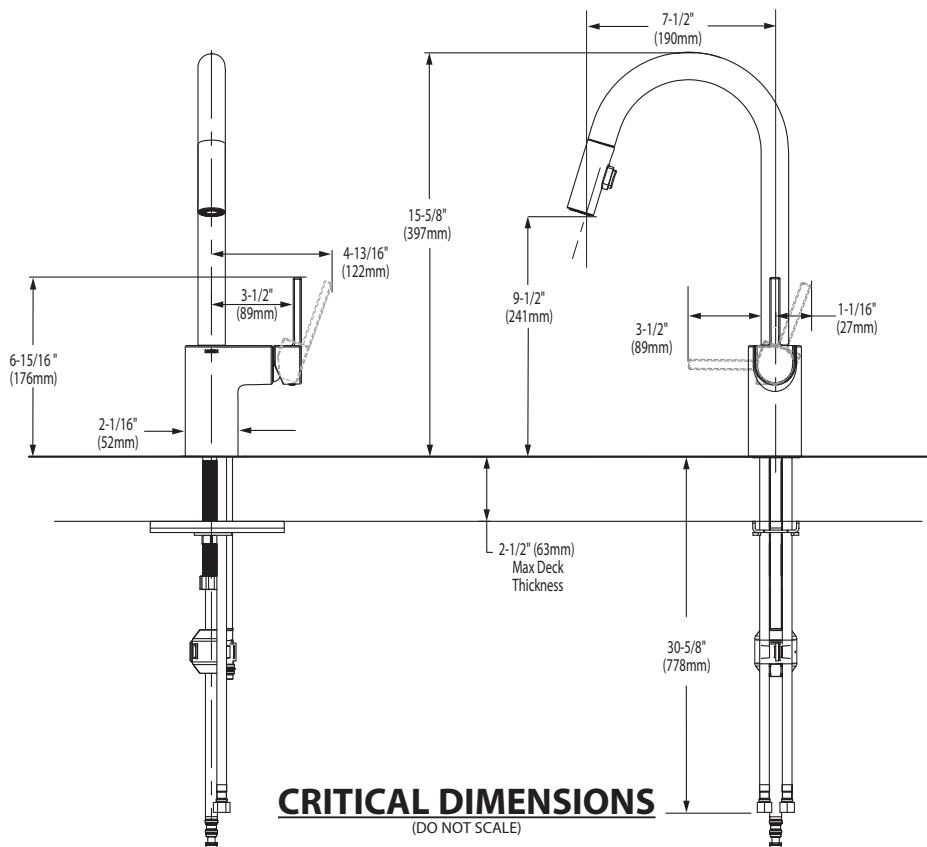



BARRIER FREE (ABOVE COUNTER OR DROP-IN ONLY)

**BOULEVARD®  
PEDESTAL SINK**  
VITREOUS CHINA

**BOULEVARD® PEDESTAL SINK**

- 0641.800** Faucet holes on 8" (203mm) centers (Illustrated)
- 0641.400** Faucet holes on 4" (102mm) centers
- 0641.100** Center hole only
  - Classic styled rectangular pedestal lavatory
  - Vitreous china
  - Rear overflow
  - Supplied with mounting kit
  - Right Height® for greater comfort during use
  - Faucet ledge with large deck area (faucet not included)
  - **Design coordinates with Boulevard® Toilet**
  - Basin has flat bottom to also allow use as an **above counter** sink or a **drop-in** sink (with u-shaped cut out)

**Nominal Dimensions:**

24" x 19" x 35-1/2"  
(610 x 483 x 902mm)



SEE REVERSE FOR ROUGHING-IN DIMENSIONS

- 0641.008** Pedestal top-8" (203mm) centers
- 0641.004** Pedestal top-4" (102mm) centers
- 0641.001** Pedestal top-center hole only
- 0010.000** Pedestal only

**Bowl sizes:**

17" (432mm) wide,  
12-1/2" (318mm) front to back,  
5" (127mm) deep

**Compliance Certifications -**

**Meets or Exceeds the Following Specifications:**

- ASME A112.19.2 - 2008/CSA B45.1-08

**To Be Specified:**

- Color:  White  Linen
- Faucet Finish:
- Supplies:
- 1-1/4" Trap:
- Nipple:

\* See faucet section for additional models available

MASTER ENSUITE X 1  
SEE UPGRADED SINGLE HOLE FAUCET

*American Standard*

Style That Works Better



**OVALYN™ UNDERCOUNTER SINK**

- Classic oval undermount sink
- Made from vitreous china
- Front overflow
- Supplied with mounting kit (047194-0070A) and template

**0495.221 Unglazed rim**

435 x 359mm  
(17-1/8" x 14-1/8")

**0495.300 Glazed underside**

**Bowl size:**

382mm (15-1/16") wide  
306mm (12-1/16") front to back  
140mm (5-1/2") deep



**0496.221 Unglazed rim**

489 x 413mm  
(19-1/4" x 16-1/4")

**0496.300 Glazed underside**

**Bowl size:**

432mm (17") wide  
356mm (14") front to back  
140mm (5-1/2") deep

SEE REVERSE FOR ROUGHING-IN DIMENSIONS

**0497.221 Unglazed rim**

546 x 441mm  
(21-1/2" x 17-3/8")

**0497.300 Glazed underside**

**Bowl size:**

483mm (19") wide  
391mm (15-3/8") front to back  
140mm (5-1/2") deep

**Compliance Certifications -**

**Meets or Exceeds the Following Specifications:**

- ASME A112.19.2M for Vitreous China Fixtures
- CAN/CSA B45 series

**To Be Specified:**

- Color:  White  Bone  Linen  
 Silver  Fawn Beige  Black
- Faucet\*:  
 Faucet Finish:  
 Supplies:  
 1-1/4" Trap:


\* See faucet section for additional models available

## American Standard


Style That Works Better



## OVALYN™ UNDERCOUNTER SINK VITREOUS CHINA

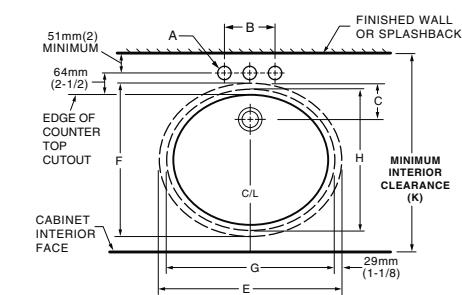

0496/0497

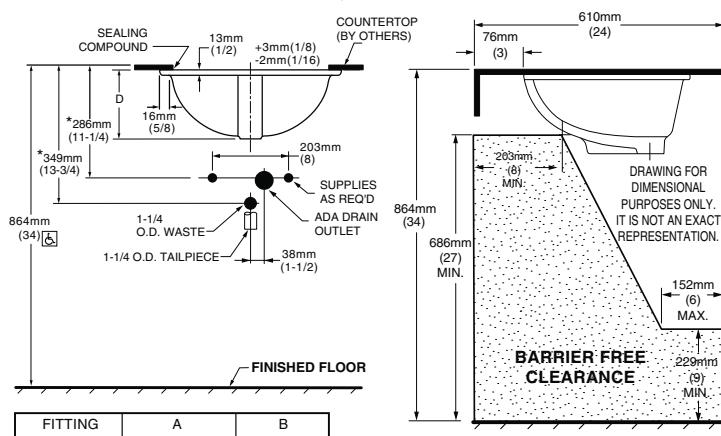

CAT. NO.	E	F	G	H	C	D	J	K
0496.221	489mm (19-1/4)	413mm (16-1/4)	432mm (17)	356mm (14)	103mm (4-1/16)	182mm (7-3/16)	16mm (5/8)	500mm (19-11/16)
0497.221	546mm (21-1/2)	441mm (17-3/8)	483mm (19)	391mm (15-3/8)	95mm (3-3/4)	191mm (7-1/2)	19mm (3/4)	534mm (21-1/16)

### NOTES:


- \* DIMENSIONS SHOWN FOR LOCATION OF SUPPLIED AND "P" TRAP ARE SUGGESTED.
- ▼ UNDERCOUNTER MOUNTING KIT SUPPLIED WITH SINK.
- PLEASE NOTE MINIMUM INTERIOR CLEARANCE DIMENSION (K). FITTINGS NOT INCLUDED AND MUST BE ORDERED SEPARATELY. USE ENCLOSED TEMPLATE FOR COUNTERTOP CUTOUT SEALING COMPOUND SUPPLIED BY OTHERS.

**IMPORTANT:** Dimensions of fixtures are nominal and may vary within the range of tolerances established by ANSI Standard A112.19.2. These measurements are subject to change or cancellation. No responsibility is assumed for use of superseded or voided pages.



### MEETS THE AMERICANS WITH DISABILITIES ACT GUIDELINES AND ANSI A117.1 ACCESSIBLE AND USEABLE BUILDINGS AND FACILITIES - CHECK LOCAL CODES.


Countertop 864mm (34") from finished floor. Lavatory installed 76mm (3") from front edge of countertop. Countertop thickness to be 25mm (1") maximum.

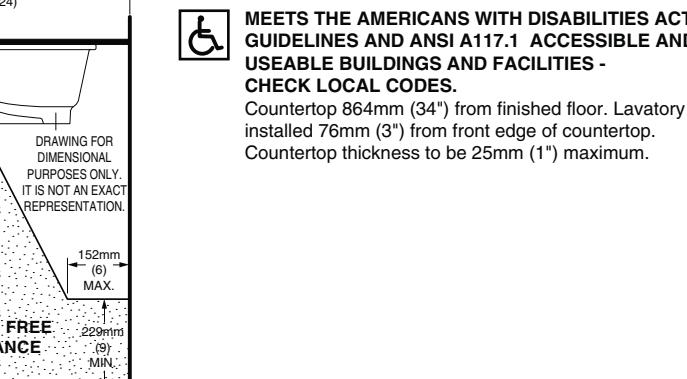


**NOTES:**  
 USE ENCLOSED TEMPLATE FOR COUNTER TOP CUTOUT.  
 FITTINGS NOT INCLUDED WITH FIXTURE AND MUST BE ORDERED SEPARATELY.  
 \* DIMENSIONS SHOWN FOR LOCATION OF SUPPLIED AND "P" TRAP ARE SUGGESTED.  
 ▼ UNDERCOUNTER MOUNTING KIT SUPPLIED WITH SINK.  
 PLEASE NOTE MINIMUM INTERIOR CLEARANCE DIMENSION (K). SEALING COMPOUND SUPPLIED BY OTHERS.

**IMPORTANT:** Dimensions of fixtures are nominal and may vary within the range of tolerances established by ANSI Standard A112.19.2. These measurements are subject to change or cancellation. No responsibility is assumed for use of superseded or voided pages

**MEETS THE AMERICANS WITH DISABILITIES ACT GUIDELINES AND ANSI A117.1 ACCESSIBLE AND USEABLE BUILDINGS AND FACILITIES - CHECK LOCAL CODES.**  
 Countertop 864mm (34") from finished floor. Lavatory installed 51mm (2") from front edge of countertop. Countertop thickness to be 25mm (1") maximum.

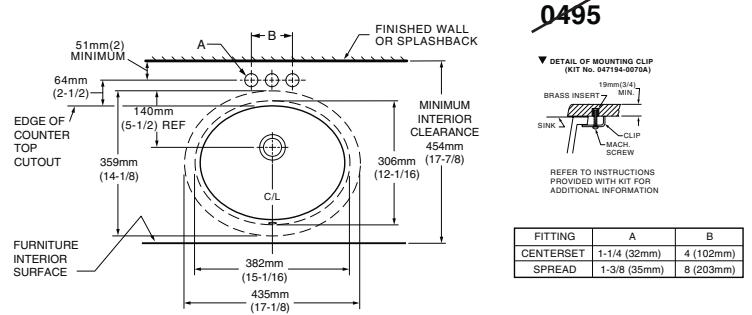

0495

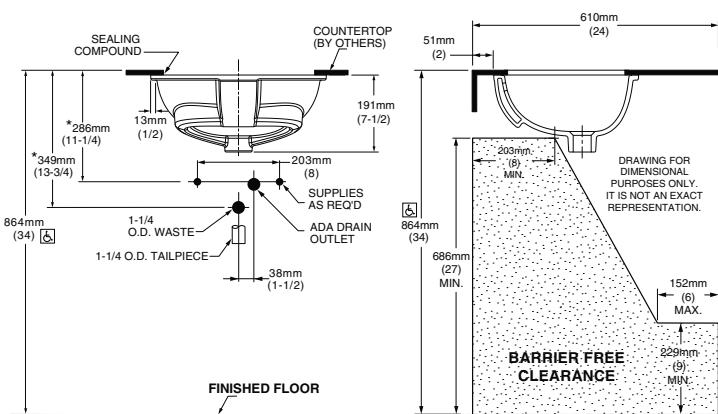

MAIN BATHROOM X 1  
 SEE UPGRADED SINGLE HOLE FAUCET

*American Standard*

 **BARRIER FREE**

**COLONY™**  
**COUNTERTOP SINK**  
 VITREOUS CHINA

**COLONY COUNTERTOP SINK**

- Vitreous china
- Self-rimming
- Front overflow
- Supplied with template
- Faucet deck
- (Faucet shown not included)



0346 803

Faucet holes on 203mm (8") centres




**STD**  0346 403 (Illustrated)  
 Faucet holes on 102mm (4") centres

0346 001

Centre hole only

Nominal Dimensions:  
 521 x 448mm (20-1/2" x 17-5/8")

Bowl sizes:  
 422mm (16-5/8") wide, 279mm (11") front to back, 143mm (5-5/8") deep

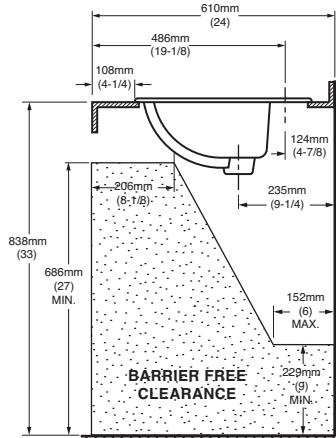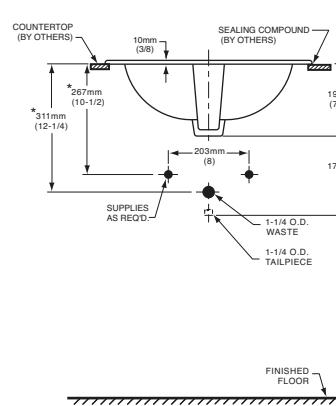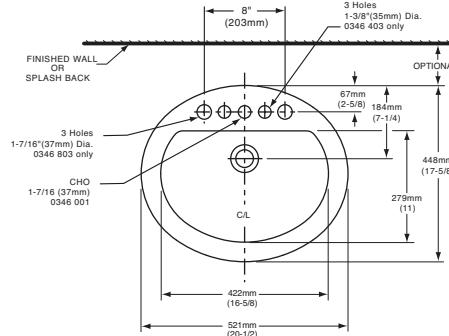

**COMPLIANCE CERTIFICATIONS –**

Meets or exceeds the following Specifications:  
 • ASME A112.19.2M for Vitreous China Fixtures.  
 • CAN/CSA B45 Series.

To Be Specified

- Colour:  White  Bone  Silver Gray  
 Linen
- Faucet\*:
- Faucet Finish:
- Supplies & Stops:
- Trap 1-1/4" (32 mm):

**NOTES:**

\* DIMENSIONS SHOWN FOR LOCATION OF SUPPLIES AND "P" TRAP ARE SUGGESTED. FOR COUNTERTOP CUTOUT AND INSTALLATION INSTRUCTIONS USE TEMPLATE SUPPLIED WITH SINK.

FAUCETS NOT INCLUDED AND MUST BE ORDERED SEPARATELY.

IMPORTANT: Dimensions of fixtures are nominal and may vary within the range of tolerances established by ANSI Standard A112.19.2. These measurements are subject to change or cancellation. No responsibility is assumed for use of superseded or voided pages.

\* See faucet section for additional models available



## DEMI™ Product Specification Sheet



### Two Piece Freestanding Collection

CF2007 Two Piece Freestanding Soaker


Size: 60" x 32" x 22"  
 1524 mm x 813 mm x 559 mm

#### PRODUCT FEATURES & BENEFITS


- Vacuum formed acrylic reinforced with fiberglass
- Scratch, stain and fade resistant high gloss finish
- Installation friendly two piece design
- Accepts deck mounted faucet
- Includes integral pop up drain and rectangular overflow
- Includes levelling feet

#### TWO PIECE ASSEMBLY


FRONT VIEW

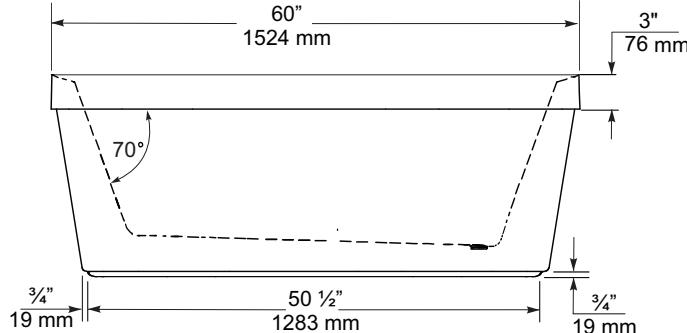

END VIEW

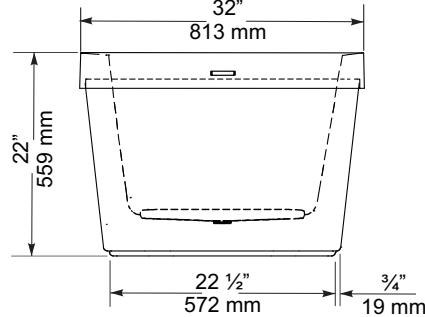

TOP VIEW

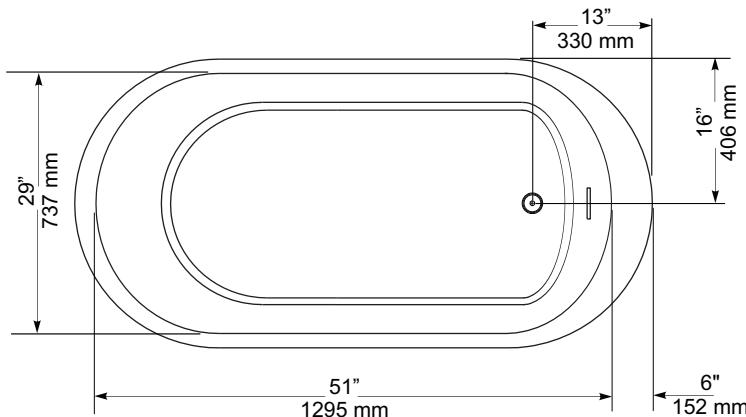

#### GENERAL SPECIFICATIONS

Average Weight	90 lb	41 kg
Bathing Well at bottom	43" x 20"	1092 x 508 mm
Capacity Drain to Overflow		195 litres
Water Depth Drain to Overflow	16"	406 mm
Drain Opening (dia.)	2"	51 mm
Overflow Opening	2 1/4" x 1/2"	57 x 13 mm
Drain to Floor Clearance	3 1/4"	83 mm

**NOTES:** Please confirm measurements on actual product to ensure proper identification. Bathtub to be installed on the floor supported by 5 self levelling feet. Adjust if required to level the bathtub for adequate drainage. Refer to installation instructions for additional information.

**IMPORTANT:** Dimensions of fixtures are nominal and may vary  $\pm \frac{1}{4}$ " (6 mm). Weight may vary  $\pm 5$  lb (2.3 kg). Drawing is not to scale. These measurements are subject to change at manufacturer's discretion.

#### Compliance Certifications -

#### Meets or Exceeds the following Specifications:

- CAN/CSA - B45 Series



60 Shorncliffe Rd., Toronto, Ontario M8Z 5K1  
 Telephone: 416.231.9030 Fax: 416.231.0929  
[www.mirolin.com](http://www.mirolin.com)

© 2018 Mirolin Industries Corp.

Customer Service: 416.231.5790  
 Canada, U.S.A.: 800.MIROLIN(647-6546)  
 Fax, Canada: 800.463.2236

R0084162  
 25 Sep. 2018

**American Standard**  
 Style That Works Better

**FloWise™ DUAL FLUSH  
 ELONGATED TOILET**

VITREOUS CHINA

**FloWise™ DUAL FLUSH ELONGATED TOILET**

**2476 216**

- Vitreous china
- Low-consumption Dual Flush  
 Full flush 6.0 Lpf/1.3 gpf,  
 Partial flush 3.0 Lpf/0.66 gpf.
- Elongated wash down bowl
- Internal trapway fully-glazed,  
 2-1/4" (57mm) ballpass
- Concealed trapway bowl
- Chrome-plated top mounted  
 push button actuator
- Easy to clean sanitary dam on bowl
- Includes Elongated Slow Close Seat
- 100% factory flush tested
- 2 bolt caps



**Separate Component Parts:**


- 3067 316** Elongated Bowl with Slow Close Seat  
 **4035 216** Unlined Tank

**2476 516** Same as above with Lined tank

- 3067 316** Elongated Bowl  
 **4035 516** Lined Tank

**Nominal Dimensions:**

794 x 432 x 765mm  
 (31-1/4" x 17" x 30-1/8")

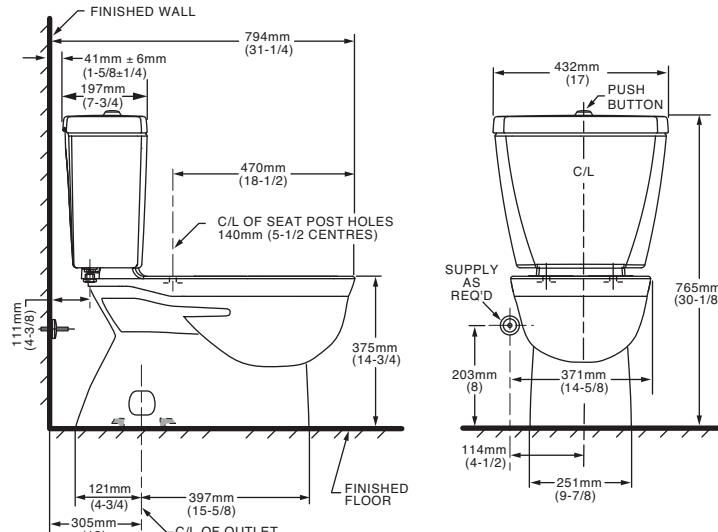

**Compliance Certifications -**

**Meets or Exceeds the Following Specifications:**

- ASME A112.19.2M (and 19.6M)
- CAN/CSA B45 series

**To Be Specified**

- Colour: 020 White  
 Supply with stop:

**NOTES:**  
 THIS TOILET IS DESIGNED TO ROUGH-IN AT A MINIMUM DIMENSION OF 305MM (12") FROM FINISHED WALL TO C/L OF OUTLET.

SUPPLY NOT INCLUDED WITH FIXTURE AND MUST BE ORDERED SEPARATELY.

\* DIMENSION SHOWN FOR LOCATION OF SUPPLY IS SUGGESTED.

FOR ADDITIONAL INFORMATION REFER TO INSTALLATION INSTRUCTIONS SUPPLIED.

IMPORTANT: Dimensions of fixtures are nominal and may vary within the range of tolerance established by ANSI Standard A112.19.2

These measurements are subject to change or cancellation. No responsibility is assumed for use of superseded or voided pages.

**UPGRADED VALUE ADDED FEATURES AT NO EXTRA CHARGE**

ALL BATHROOMS



*There is more than one version of this model.  
 Page down to identify the version you have.*

**DESCRIPTION**

- Metal construction with various finishes identified by suffix
- Flexible supply lines with 3/8" compression fittings
- Includes metal pop-up waste assembly
- Includes Red/Blue indicators
- Optional 3 hole deck plate (escutcheon) available

**OPERATION**

- Lever style handle
- Temperature controlled by 100° arc of handle travel

**FLOW**

- Water usage is limited to these maximum flow rates as indicated by the corresponding product markings
  - 1.2 gpm max (4.5L/min) at 60 psi
  - 1.5 gpm max (5.7L/min) at 60 psi

**CARTRIDGE**

- 1255™ Duralast™ cartridge for Single-Handle Faucets

**STANDARDS**

- Third party certified to WaterSense®, ASME A112.18.1/CSA B125.1, and all applicable requirements referenced therein
- Certified to NSF 61/9 & 372
- Products marked with 1.2 gpm are compliant with California water efficiency regulations
- Complies with California Proposition 65 and with the Federal Safe Drinking Water Act
- ADA for lever handle

**WARRANTY**

- Lifetime limited warranty against leaks, drips and finish defects to the original homeowner
  - 10 year limited warranty when used in a multifamily installation
  - 5 year limited warranty when used in a commercial installation
- Visit [www.moen.com/support](http://www.moen.com/support) for complete details and limitations

# Specifications




**RIZON™  
 Single-Handle Lavatory Faucet**

**Model:** 6900

**NOTE:** THIS FAUCET IS DESIGNED TO BE INSTALLED THROUGH 1 HOLE, 1-1/8" MIN. DIA.



Certified by  
IAPMO R&T

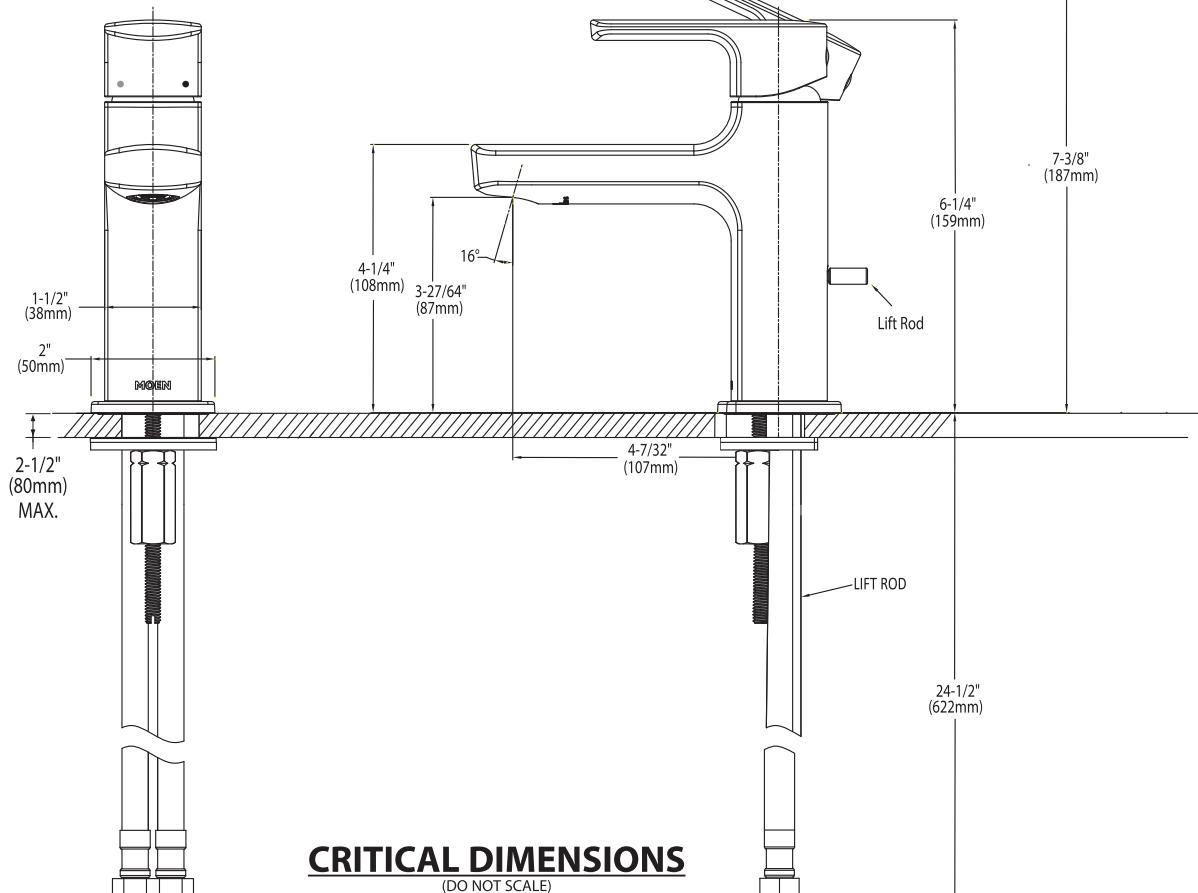



Buy it for looks. Buy it for life.<sup>®</sup>

*There is more than 1 version of this model.  
 Page down to identify the version you have.*

#### DESCRIPTION

- Metal construction with various finishes identified by suffix
- Includes non-metallic showerhead, arm, flange and non-metallic diverter tub spout

#### OPERATION

- Handle operates counterclockwise through a 270° arc with off at 6 o'clock and maximum hot at the 9 o'clock position. Shut off in clockwise direction
- Adjustable temperature limit stop to control maximum hot water temperature
- Pressure balancing mechanism maintains selected discharge temperature to ± 3°

#### FLOW

- Showerhead is limited to 2.5 gpm (9.5 L/min) at 80 psi
- EP suffix models are limited to 1.75 gpm (6.6 L/min) at 80 psi
- NH suffix models contain no showerhead

#### CARTRIDGE

- 1222 cartridge design
- Accommodates back to back installations
- Nonmetallic/nonferrous and stainless steel material

#### STANDARDS

- Third party certified to meet ASME A112.18.1/CSA B125.1 and all applicable requirements referenced therein
- EP suffix models are third party certified to WaterSense®
- ADA** for lever handle

#### WARRANTY

- Lifetime limited warranty against leaks, drips and finish defects to the original consumer purchaser
- 5 year warranty if used in commercial installations

## Specifications




**CHATEAU® POSI-TEMP®  
 Single-Handle Tub/Shower Trim Kit**

**Models:** TL181 series - valve trim only  
 (Bulk Packed 12 per carton)  
 TL182 series - shower trim only  
 (Bulk Packed 12 per carton)  
 TL183 series - tub/shower trim  
 (Bulk Packed 12 per carton)

**Valves:** 62300 series  
 2500 series



**EP Suffix  
 Models Only**

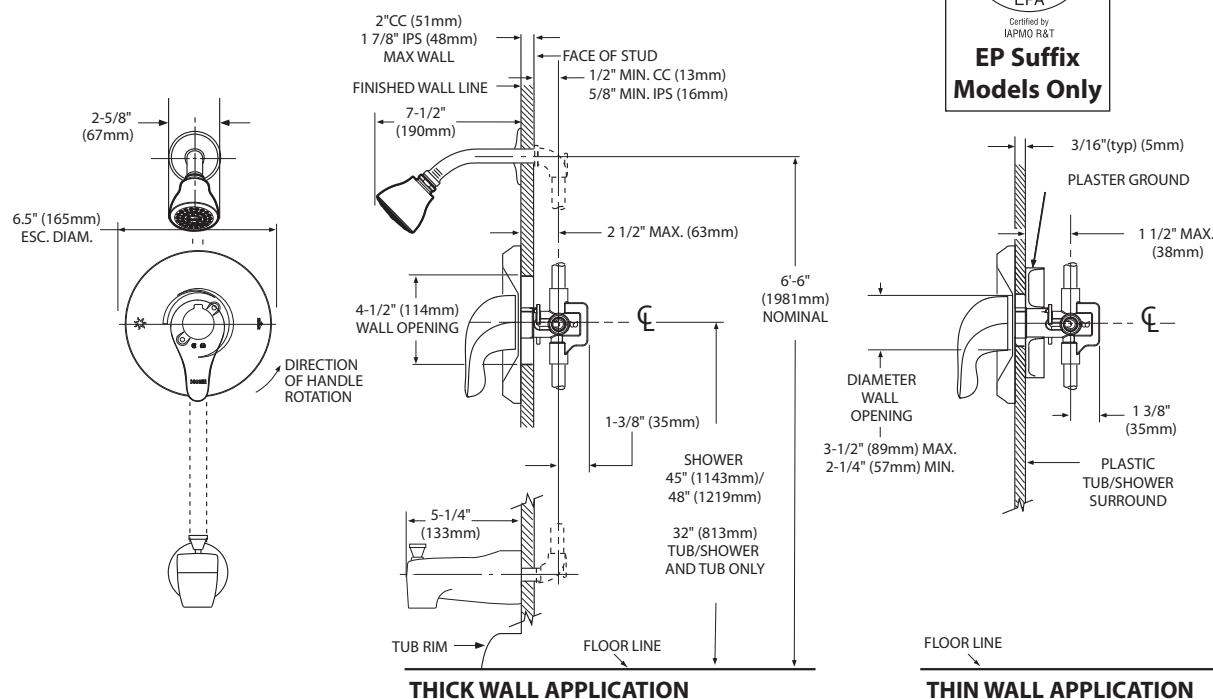

#### CRITICAL DIMENSIONS

(DO NOT SCALE)

**MOEN®**

## Specifications

### DESCRIPTION

- Metal construction with various finishes identified by suffix

### OPERATION

- Lever style handles with hot and cold color indicator
- Rotate hot side handle counterclockwise to open (clockwise to close) and the cold side handle (clockwise to open) and (counterclockwise to close)


### STANDARDS

- Third party certified to: ASME A112.18.1/CSA B-125.1, and all applicable requirements referenced therein

- ADA  for lever handles

### WARRANTY



- Lifetime limited warranty against leaks, drips and finish defects to the original homeowner
  - 10 year limited warranty when used in a multi-family installation
  - 5 year limited warranty when used in a commercial installation
- Visit [www.moen.com/support](http://www.moen.com/support) for complete details and limitations

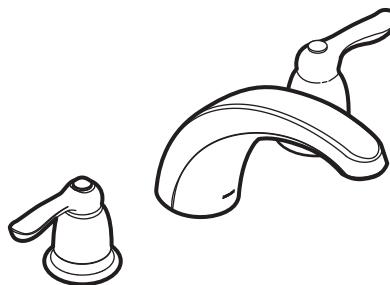

### CHATEAU® Two-Handle Garden Tub Trim

**Models:** T994 series

**Valves:** 4792, 4793, 4794, 4796, 4797, 4798

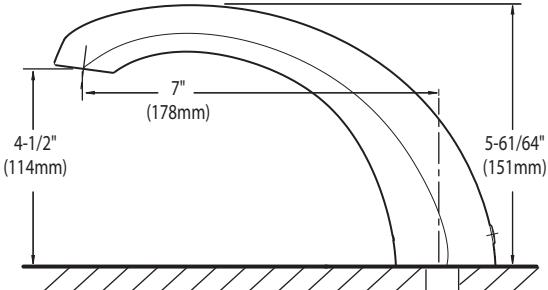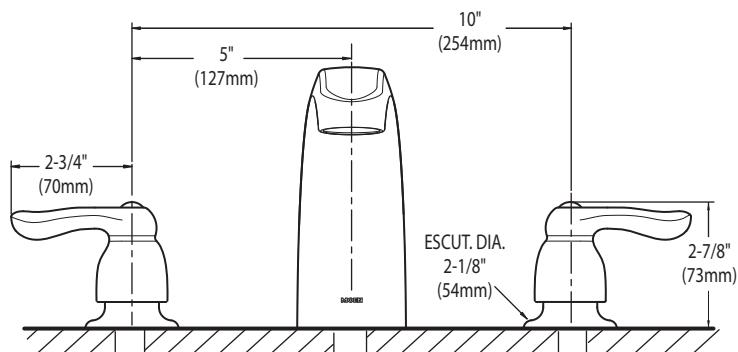

### CRITICAL DIMENSIONS (DO NOT SCALE)

**WMH31017H  
OVER-THE-RANGE MICROWAVE**



**DISHWASHER-SAFE TURNTABLE PLATE**



Clean up spills on the turntable by simply putting it in the dishwasher.

**2-SPEED, 300 CFM MOTOR CLASS\***



Match the right amount of ventilation to the dish being prepared and quickly get rid of cooking odors with two different fan speed settings.

**MICROWAVE PRESETS**



Get just the right amount of heat and time, whether you're cooking or defrosting, with specific preset options.

**OTHER FEATURES**

- Add 30 seconds option
- Electronic touch controls
- Adjustable cooktop lighting



MODEL	WMH31017HW	WMH31017HB	WMH31017HZ	WMH31017HS
<b>Max height (in)</b>	17-1/8"	17-1/8"	17-1/8"	17-1/8"
<b>Width (in)</b>	29-15/16"	29-15/16"	29-15/16"	29-15/16"
<b>Depth (in)</b>	15-9/16"	15-9/16"	15-9/16"	15-9/16"

## VENTING DESIGN SPECIFICATIONS

This section is intended for architectural designer and builder/contractor reference only.

**NOTES:**


- Vent materials needed for installation are not provided with microwave hood combination.
- We do not recommend using a flexible metal vent.
- To avoid possible product damage, be sure to vent air outside, unless using recirculation installation. Do not vent exhaust air into concealed spaces, such as spaces within walls or ceilings, attics, crawl spaces, or garages.

**For optimal venting installation, we recommend:**


- Using roof or wall caps that have backdraft dampers
- Using a rigid metal vent
- Using the most direct route by minimizing the length of the vent and number of elbows to provide efficient performance
- Using uniformly sized vents
- Using duct tape to seal all joints in the vent system
- Using caulking compound to seal exterior wall or roof opening around cap
- Not installing 2 elbows together for optimal hood performance

If venting through the wall, be sure that there is proper clearance within the wall for the damper to open fully.


If venting through the roof, and rectangular-to-round transition is used, be sure there are at least 3" (7.6 cm) of clearance between the top of the microwave oven and the transition piece. See "Rectangular-to-Round Transition" illustration.

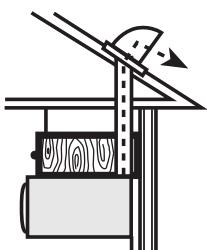


Roof venting

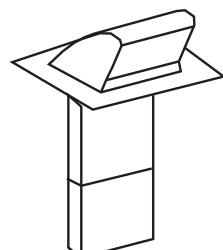

Roof cap

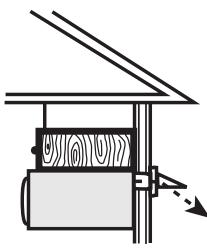


Wall venting

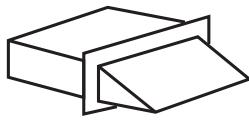

Wall cap

### Rectangular-to-Round Transition


**NOTE:** The minimum 3" (7.6 cm) clearance must exist between the top of the microwave oven and the rectangular to round transition piece so that the damper can open freely and fully.

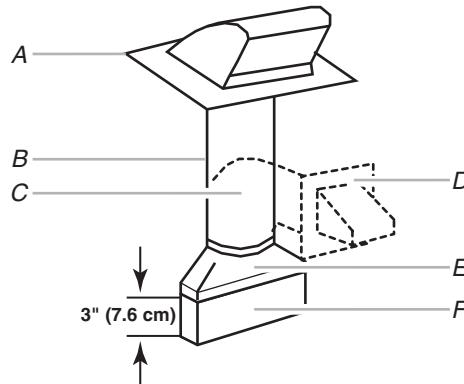

A. Roof cap  
 B. 6" (15.2 cm) min. diameter round vent  
 C. Elbow (for wall venting only)  
 D. Wall cap  
 E. 3 1/4" x 10" to 6" (8.3 x 25.4 cm to 15.2 cm) rectangular to round transition piece  
 F. Vent extension piece, at least 3" (7.6 cm) high

### Recommended Standard Fittings

The following length equivalents are for use when figuring vent length. See the examples in "Recommended Vent Length".

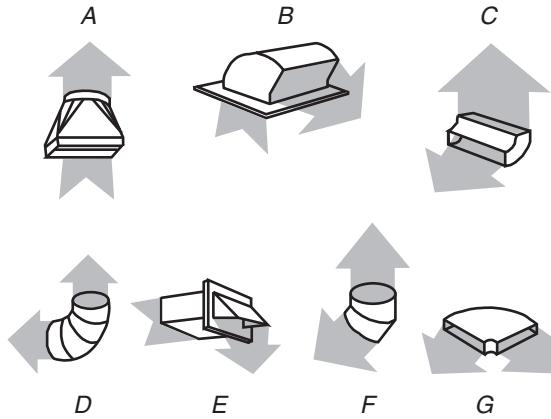

- A. Rectangular-to-round transition piece: 3 1/4" x 10" to 6" = 5 ft (8.3 x 25.4 cm to 15.2 cm = 1.5 m)
- B. Roof cap: 3 1/4" x 10" = 24 ft (8.3 x 25.4 cm = 7.3 m)
- C. 90° elbow: 3 1/4" x 10" = 25 ft (8.3 x 25.4 cm = 7.6 m)
- D. 90° elbow: 6" = 10 ft (15.2 cm = 3 m)
- E. Wall cap: 3 1/4" x 10" = 40 ft (8.3 x 25.4 cm = 12.2 m)
- F. 45° elbow: 6" = 5 ft (15.2 cm = 1.5 m)
- G. 90° flat elbow: 3 1/4" x 10" = 10 ft (8.3 x 25.4 cm = 3 m)

### Recommended Vent Length


A  $3\frac{1}{4}'' \times 10''$  (8.3 x 25.4 cm) rectangular or 6" (15.2 cm) round vent should be used.

The total length of the vent system including straight vent, elbow(s), transitions, and wall or roof caps must not exceed the equivalent of 140 ft (42.7 m) for either type of vent. See the "Recommended Standard Fittings" section for equivalent lengths.

For best performance, use no more than three 90° elbows.


To calculate the length of the system you need, add the equivalent lengths of each vent piece used in the system. See the following examples:

**$3\frac{1}{4}'' \times 10''$  (8.3 x 25.4 cm) vent system = 73 ft (22.2 m) total**

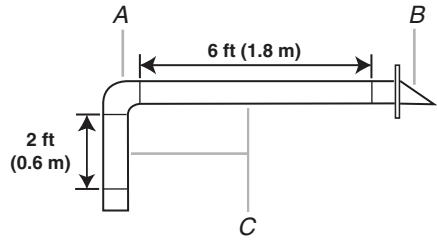

- A. One  $3\frac{1}{4}'' \times 10''$  (8.3 x 25.4 cm) 90° elbow = 25 ft (7.6 m)
- B. 1 wall cap = 40 ft (12.2 m)
- C. 2 ft (0.6 m) + 6 ft (1.8 m) straight = 8 ft (2.4 m)

**6" (15.2 cm) vent system = 73 ft (22.2 m) total**

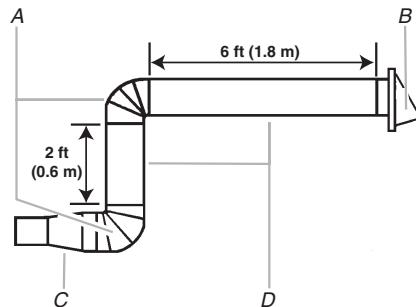

- A. Two 90° elbows = 20 ft (6.1 m)
- B. 1 wall cap = 40 ft (12.2 m)
- C. 1 rectangular-to-round transition piece = 5 ft (1.5 m)
- D. 2 ft (0.6 m) + 6 ft (1.8 m) straight = 8 ft (2.4 m)

If the existing vent is round, a rectangular-to-round transition piece must be used. In addition, a rectangular 3" (7.6 cm) extension vent between the damper assembly and rectangular-to-round transition piece must be installed to keep the damper from sticking.