
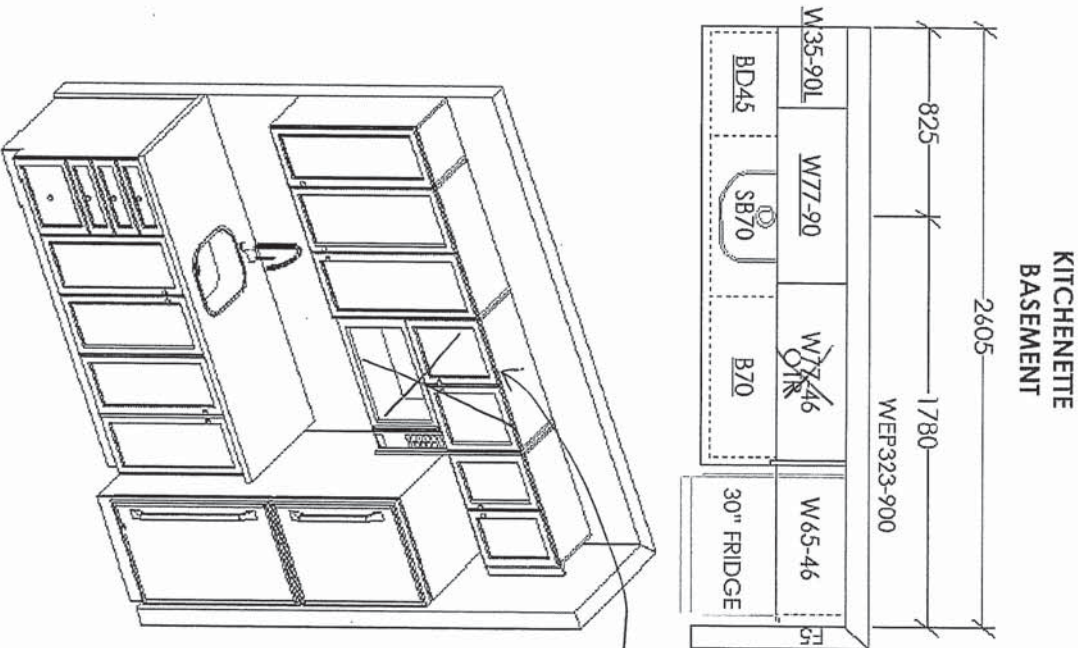


SInvoice.rpt 28may19

Spaces - Opt. Finished Basement (For Walk-Out Cond.)

Sketch #14

'SPACES' KITCHENETTE
FINISHED LOWER LEVEL

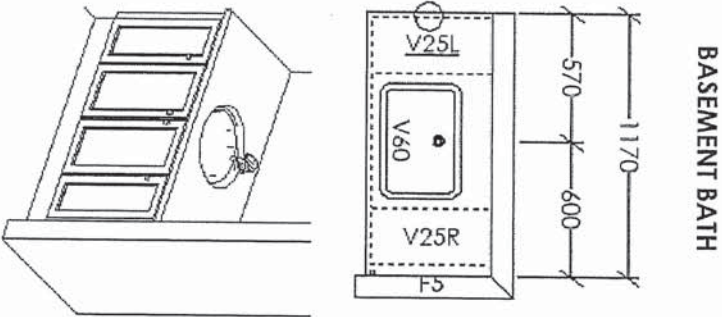

REMOVE OTR
CABINET
SUPPLY AND
INSTALL FULL
UPPER
CABINET

This sketch is for DESIGN PURPOSES ONLY – It is not meant to be an exact rendition.

 FRENDEL KITCHENS LIMITED 13805 HUNTER DRIVE, MISSISSAUGA, ONT L4W 1G1	HEATHWOOD HOMES COUNTRY LANE, WHITBY TRADITIONS MODEL: 39-3611 (4505) THE CLASSIC SERIES	Standard Features: Kitchenette: - Tandem Box Soft Close Drawers - Blumotion Hinges for Doors - Countertop by others Vanity - Full Height Doors - Blumotion Hinges for Doors	Drawn By: Sepideh B Date: July 25, 2024 Revision: Scale: Not To Scale	Approved By Builder: Date: 7/25/2024
--	--	---	--	---