

Sales Selection Sheet  
Checklist

1 of 47

LOT 7132 Model: 30-2817 MOD 1 CRN A The Laurelgate

PURCHASERS: JEGANATH SIVAPRAGASAM/

VENDOR: Heathwood Homes (Whitby) Limited

GREAT ROOM FIREPLACE WALL BOXED TO CEILING  
OPTIONAL PANTRY AND CHEF'S DESK IN KITCHEN/BREAKFAST ROOM

- COLD CELLAR  
 DECK

**UPGRADED / MODIFIED ELEVATION**

- CORNER UPGRADE  
 REAR UPGRADE

**CEILING UPGRADE - SMOOTH**

- MAIN FLOOR (STD)  
 SECOND FLOOR WITH RESILIENCE CHANNEL  
 LOWER LEVEL

**ADDITIONAL ROUGH-INS**

- 200 AMP SERVICE (STD)  
 WET BAR ROUGH-IN  
 HUMIDIFIER (STD)  
 AIR CONDITIONING (STD)

**GAS ROUGH-IN**

- STOVE  
 DRYER  
 BBQ  
 ADDITIONAL GAS FIREPLACE

**KITCHEN HOODFAN VENTING SIZE**

- 6 IN ROUND DUCT (STD WITH APPLIANCE PACKAGE)  
 7 IN ROUND DUCT

FULL LOWER LEVEL STAIRS

All Oak

UPPER LOWER LEVEL STAIRS

N/A

LOWER LOWER LEVEL STAIRS

N/A

MAIN STAIRS

All Oak

Nov 29/24

*Signature on  
file*

Nov 29/24

IRIT SALEM

Date

Purchaser:

Date

Decor Consultant:

Locked Date:

-11- 29 2024

Date

Heathwood Homes (Whitby) Limited

Approved

JEGANATH SIVAPRAGASAM/  
 Project: Country Lane  
 Unit: 7132, Phase: 7  
 Model: 30-2817 MOD 1 CRN A The Laurelgate

**Kitchen**

Cabinet Colour/Style	6243	Viking III-CAMDEN-OYSTER CL-MAPLE ***STD***
----------------------	------	---


Island Cabinet Colour/Style	6243	Viking III-CAMDEN-OYSTER CL-MAPLE ***STD***
-----------------------------	------	---

Cabinet Hardware	2098	12801-HARDWARE ***STD***
------------------	------	--------------------------

Countertop	9811	Group 1-Quartz-Caesarstone-ROCK SALT # 7601-3/4 inch B/U MITERED EDGE ***STD in KITCHEN ONLY***
------------	------	--

Island Countertop	9811	Group 1-Quartz-Caesarstone-ROCK SALT # 7601-3/4 inch B/U MITERED EDGE ***STD in KITCHEN ONLY***
-------------------	------	--

Countertop Edge	4005	DOUBLE MITRE 1 1/2 INCH ***UPG***
-----------------	------	-----------------------------------

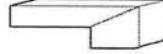

Crumb Vac Colour	9483	Vacuum-Crumb Vac (Dust Pan)-Black
------------------	------	-----------------------------------

Sink	9487	Plumbing-KINDRED Kitchen Sink Collection - Reginox ND1831 U/9-Double (equal size) Bowl Undermount Sink (or equivalent)-Stainless Steel
------	------	--

PG 22


HoodFan	8894	SCB51430-CYCLONE 30 inch CANOPY CHIMNEY HOODFAN-STAINLESS STEEL *****
---------	------	---

PG 32-33

Opt. Backsplash	5721	QT.CD.ARW.0306.BR-Colour and Dimension Bright-Arctic White-3 x 6 ***1***
-----------------	------	--

Opt. Backsplash Grout	9836	Grout-Eggshell #5220 ***STD***
-----------------------	------	--------------------------------


Opt. Backsplash Tile Pattern	3060	HORIZONTAL BRICK ***STD***
------------------------------	------	----------------------------

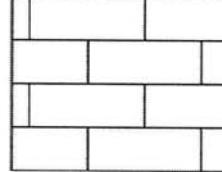

Flooring	5589	GE.BY.PEN.1313 New Byzantine Pentallic (Grey) 13 x13 ***STD***
----------	------	--

Floor Tile Grout	9837	Grout-Warm Grey #5093 ***STD***
------------------	------	---------------------------------

Floor Tile Pattern	3000	STANDARD SQUARE ***STD***
--------------------	------	---------------------------

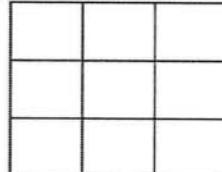

- Purchasers have been advised: standard fridge opening is a minimum 37 3/8 x 73 3/8 inches. Ice Waterline Rough-In is included.

- Standard stove opening is 30 inches and standard dishwasher opening is 24 inches. Any gas stove will require backsplash or stainless steel backing to avoid fire hazards.

- Purchasers acknowledge: Heathwood Homes and its contractors will not be responsible for any kitchen cabinet changes due to appliances dimension changes after sign-off.

Comment

**Foyer**

Flooring	5490	GE.LR.GRY.1313-La Riserva-Grey-13 x 13 ***STD***
----------	------	--

Floor Tile Grout	9837	Grout-Warm Grey #5093 ***STD***
------------------	------	---------------------------------

Floor Tile Pattern	3000	STANDARD SQUARE ***STD***
--------------------	------	---------------------------

SJS

# Customer Colours


3 of 47

Created: 8/5/2024 08:36:26

Locked:

Closed:

JEGANATH SIVAPRAGASAM/  
Project: Country Lane  
Unit: 7132, Phase: 7  
Model: 30-2817 MOD 1 CRN A The Laurelgate

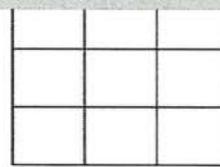


Comment

## Powder Room

Flooring 5589 GE.BY.PEN.1313 New Byzantine Pentallic (Grey) 13 x13 \*\*\*STD\*\*\*

Floor Tile Grout 9837 Grout-Warm Grey #5093 \*\*\*STD\*\*\*

Floor Tile Pattern 3000 STANDARD SQUARE \*\*\*STD\*\*\*

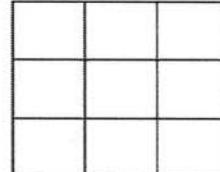

Plumbing Fixture (Colour) 1737 Plumbing Fixtures-WHITE \*\*\*STD\*\*\*

Comment

## Mud Room

Floor Tile 5589 GE.BY.PEN.1313 New Byzantine Pentallic (Grey) 13 x13 \*\*\*STD\*\*\*

Floor Tile Grout 9837 Grout-Warm Grey #5093 \*\*\*STD\*\*\*

Floor Tile Pattern 3000 STANDARD SQUARE \*\*\*STD\*\*\*



Comment

## Dining Room

Flooring 9009 Red Oak PEARL-Vintage Red Oak Solid Sculpted Character PEARL-HILLSIDE-3/4 inch X 5 inch \*\*\*STD\*\*\*

Comment

## Great Room

Flooring 9009 Red Oak PEARL-Vintage Red Oak Solid Sculpted Character PEARL-HILLSIDE-3/4 inch X 5 inch \*\*\*STD\*\*\*

Comment

## Great Room Fireplace

Type 8869 Majestic MERC32 \*\*\*STD\*\*\*

Mantle 8892 NF-17-Paint Grade Mantle-6 inch Deep Mantle (TV above) PG 20

# Customer Colours

4 of 47

JEGANATH SIVAPRAGASAM/  
Project: Country Lane  
Unit: 7132, Phase: 7  
Model: 30-2817 MOD 1 CRN A The Laurelgate

Created: 8/5/2024 08:36:26

Locked:

Closed:

Fireplace-WHITE) \*\*\*STD\*\*\*

Surround (Opt.) 8874 3 pc- 4 inch Marble Surround-Grigio Carnico \*\*\*STD\*\*\*

- Purchasers have been advised: heat from the FP can damage TV above a FP and items placed on mantle.

- Heathwood and its contractors will not be liable for any damage on items placed and / or installed above a FP after closing.

Comment

## Main Hall

Flooring 9009 Red Oak PEARL-Vintage Red Oak Solid Sculpted Character PEARL-HILLSIDE-3/4 inch X 5 inch \*\*\*STD\*\*\*

Comment

## Library

Flooring 9009 Red Oak PEARL-Vintage Red Oak Solid Sculpted Character PEARL-HILLSIDE-3/4 inch X 5 inch \*\*\*STD\*\*\*

Comment

## Upper Hall

Flooring 9009 Red Oak PEARL-Vintage Red Oak Solid Sculpted Character PEARL-HILLSIDE-3/4 inch X 5 inch \*\*\*STD\*\*\*


Comment

## Laundry Room

Floor Tile 8264 TR.ST.SRK.1313-Serpentine-Syrap/Charcoal-13x13 \*\*\*STD\*\*\*

Floor Tile Grout 9840 Grout-Pearl Gray #5019 \*\*\*STD\*\*\*

Floor Tile Pattern 3000 STANDARD SQUARE \*\*\*STD\*\*\*

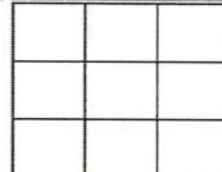

Opt. Cabinet Colour/Style - Uppers 1111 N/A \*\*\*\*\*

Opt. Cabinet Hardware - Uppers 1111 N/A \*\*\*\*\*

Opt. Countertop 1111 N/A \*\*\*\*\*

Opt. Countertop Edge 1111 N/A \*\*\*\*\*

Comment

## Principal Suite and Walk-in Closets

# Customer Colours

5 of 47

Created: 8/5/2024 08:36:26

Locked:

Closed:

Flooring	9505	84558-MINOTAUR-BEACH SHELL-40 oz Poly ***STD***
Comment		

## Bedroom 2

Flooring	9505	84558-MINOTAUR-BEACH SHELL-40 oz Poly ***STD***
Comment		

## Bedroom 3

Flooring	9505	84558-MINOTAUR-BEACH SHELL-40 oz Poly ***STD***
Comment		


## Bedroom 4

Flooring	9505	84558-MINOTAUR-BEACH SHELL-40 oz Poly ***STD***
Comment		


## Principal Ensuite

Cabinet Colour/Style	9169	Viking III-CHARLESTON-NAVY BLUE-3DL ***STD***
Cabinet Hardware	2093	9671-HARDWARE ***STD***
Countertop	8827	4925K-07-Countertop-CALCUTTA MARBLE-Wilsonart ***STD***
Countertop Edge	1111	N/A *****

Floor Tile	9071	GE.BY.AZR.1313 New Byzantine Azzuro 13x13 ***STD***
Floor Tile Grout	9837	Grout-Warm Grey #5093 ***STD***
Floor Tile Pattern	3000	STANDARD SQUARE ***STD***

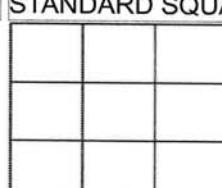

Shower Wall Tile	9020	QT.WV.WHT.0810-Weave-White-8 x 10 ***STD***
Shower Wall Tile Grout	9836	Grout-Eggshell #5220 ***STD***
Shower Wall Tile Pattern	3090	VERTICAL STACKED ***STD***

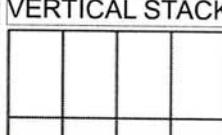

# Customer Colours

6 of 47

Created: 8/5/2024 08:36:26

Locked:

Closed:

JEGANATH SIVAPRAGASAM/  
Project: Country Lane  
Unit: 7132, Phase: 7  
Model: 30-2817 MOD 1 CRN A The Laurelgate



Shower Floor Tile


8661	OD.ON.SWT.0202.MT.N-Ontario Series Mosaic-Snow White Matte-2 x 2 ***STD***
------	--

Shower Floor Tile Grout

9836	Grout-Eggshell #5220 ***STD***
------	--------------------------------

Shower Floor Tile Pattern

3000	STANDARD SQUARE ***STD***
------	---------------------------

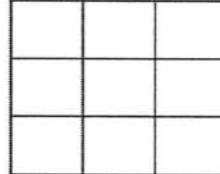

Shower Jamb(s) and Sill(s)

8923	Shower Jamb / Sill-Thassos White ***STD***
------	--

Plumbing Fixture (colour)

1737	Plumbing Fixtures-WHITE ***STD***
------	-----------------------------------

Comment

## Shared Ensuite

Cabinet Colour/Style	9157	Viking III-SIMCOE-MOONLIGHT-3DL ***STD***
Cabinet Hardware	2093	9671-HARDWARE ***STD***
Countertop	8819	1876K-52-Countertop-SPRING CARNIVAL-Wilsonart ***STD***
Countertop Edge	1111	N/A *****

Floor Tile


8261	TR.ST.BYZ.1313-Serpentine-Beyaz/White-13x13 ***STD***
------	---

Floor Tile Grout

9837	Grout-Warm Grey #5093 ***STD***
------	---------------------------------

Floor Tile Pattern

3000	STANDARD SQUARE ***STD***
------	---------------------------

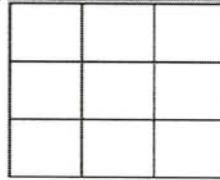

Shower Wall Tile


8257	TR.ST.BYZ.0810-Serpentine-Beyaz/White-8 x 10 ***STD***
------	--

Shower Wall Tile Grout

9836	Grout-Eggshell #5220 ***STD***
------	--------------------------------

Shower Wall Tile Pattern

3090	VERTICAL STACKED ***STD***
------	----------------------------

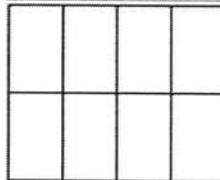

Shower Floor Tile


8661	OD.ON.SWT.0202.MT.N-Ontario Series Mosaic-Snow White Matte-2 x 2 ***STD***
------	--

Shower Floor Tile Grout

9836	Grout-Eggshell #5220 ***STD***
------	--------------------------------

Shower Floor Tile Pattern

3000	STANDARD SQUARE ***STD***
------	---------------------------

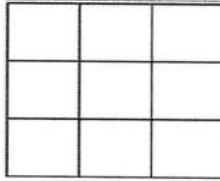

Shower Jamb(s) and Sill(s)

8923	Shower Jamb / Sill-Thassos White ***STD***
------	--

Plumbing Fixture (colour)

1737	Plumbing Fixtures-WHITE ***STD***
------	-----------------------------------

S.J

# Customer Colours

7 of 47  
705

JEGANATH SIVAPRAGASAM/  
Project: Country Lane  
Unit: 7132, Phase: 7  
Model: 30-2817 MOD 1 CRN A The Laurelgate

Created: 8/5/2024 08:36:26

Locked:

Closed:

Comment


## Ensuite 2

Cabinet Colour/Style	9156	Viking III-SIMCOE-RAIN CLOUD-3DL ***STD***
Cabinet Hardware	2093	9671-HARDWARE ***STD***
Countertop	8806	4987K-07-Countertop-LECHE VESTA-Wilsonart ***STD***
Countertop Edge	1111	N/A *****

Floor Tile	9437	TH.CT.WHT.1212.MT-Construct-White Matte-12 x 12 STD ***STD***
------------	------	---

Floor Tile Grout	9837	Grout-Warm Grey #5093 ***STD***
------------------	------	---------------------------------


Floor Tile Pattern	3000	STANDARD SQUARE ***STD***
--------------------	------	---------------------------

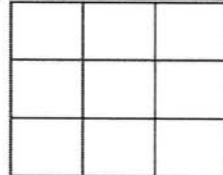

Wall Tile	5411	QT.SP.WHT.0810-Splendour-White-8 inch x 10 inch ***STD***
-----------	------	---

Wall Tile Grout	9836	Grout-Eggshell #5220 ***STD***
-----------------	------	--------------------------------

Wall Tile Pattern	3090	VERTICAL STACKED ***STD***
-------------------	------	----------------------------

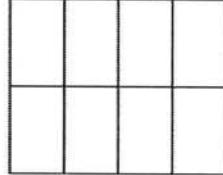

Opt. Shower Floor Tile	1111	N/A *****
------------------------	------	-----------

Opt. Shower Floor Tile Grout	1111	N/A *****
------------------------------	------	-----------

Opt. Shower Floor Tile Pattern	1111	N/A *****
--------------------------------	------	-----------

Opt. Shower Jamb(s) and Sill(s)	1111	N/A *****
---------------------------------	------	-----------

Plumbing Fixture (colour)	1737	Plumbing Fixtures-WHITE ***STD***
---------------------------	------	-----------------------------------

Comment		
---------	--	--

## Lower Level Family Room

Flooring	9505	84558-MINOTAUR-BEACH SHELL-40 oz Poly ***STD***
----------	------	---

Comment		
---------	--	--

## Lower Level bedroom

# Customer Colours

8 of 47

JEGANATH SIVAPRAGASAM/  
Project: Country Lane  
Unit: 7132, Phase: 7  
Model: 30-2817 MOD 1 CRN A The Laurelgate

Created: 8/5/2024 08:36:26

Locked:

Closed:

Flooring 9505 84558-MINOTAUR-BEACH SHELL-40 oz Poly \*\*\*STD\*\*\*

Comment STD. ELECTRIC FIRE PLACE NF 17 STD. WHITE MANTLE NO SURROUND

PG 20

## Lower Level Bathroom

Cabinet Colour/Style 9156 Viking III-SIMCOE-RAIN CLOUD-3DL \*\*\*STD\*\*\*

Cabinet Hardware 2093 9671-HARDWARE \*\*\*STD\*\*\*


Countertop 8806 4987K-07-Countertop-LECHE VESTA-Wilsonart \*\*\*STD\*\*\*

Countertop Edge 1111 N/A \*\*\*\*\*

Floor Tile 9437 TH.CT.WHT.1212.MT-Construct-White Matte-12 x 12 STD \*\*\*STD\*\*\*

Floor Tile Grout 9837 Grout-Warm Grey #5093 \*\*\*STD\*\*\*

Floor Tile Pattern 3000 STANDARD SQUARE \*\*\*STD\*\*\*

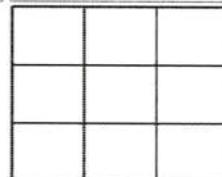

Shower Wall Tile 5411 QT.SP.WHT.0810-Splendour-White-8 inch x 10 inch \*\*\*STD\*\*\*

Shower Wall Tile Grout 9836 Grout-Eggshell #5220 \*\*\*STD\*\*\*

Shower Wall Tile Pattern 3090 VERTICAL STACKED \*\*\*STD\*\*\*



Shower Floor Tile 1111 N/A \*\*\*\*\*

Shower Floor Tile Grout 1111 N/A \*\*\*\*\*

Shower Floor Tile Pattern 1111 N/A \*\*\*\*\*

Shower Jamb(s) and Sill(s) 1111 N/A \*\*\*\*\*

Plumbing Fixture (colour) 1737 Plumbing Fixtures-WHITE \*\*\*STD\*\*\*

Comment

## Main Stairs

Type 1712 Oak Stairs \*\*\*STD\*\*\*

Colour 9796 Hillside STAIN TO COMPLIMENT HARDWOOD AND WILL VARY FROM FLOORING \*\*\*99\*\*\*-STD

Handrail/Pickets/Posts Type 8148 Single Collar Alt. Plain w/ Shoes with 3 1/2 Square/Cap Post(s)-BLACK \*\*\*STD\*\*\*

# Customer Colours

9 of 47

JEGANATH SIVAPRAGASAM/  
Project: Country Lane  
Unit: 7132, Phase: 7  
Model: 30-2817 MOD 1 CRN A The Laurelgate

Created: 8/5/2024 08:36:26

Locked:

Closed:

Handrail/Pickets/Posts Colour	7761	Oak Grade-Stain handrail,stringers,treads,risers,nosingpost
Custom Stain/Paint	1111	N/A *****
Landing(s)	9009	Red Oak PEARL-Vintage Red Oak Solid Sculpted Character PEARL-HILLSIDE-3/4 inch X 5 inch ***STD***
Opt. Carpet Runner	1111	N/A *****
Comment		

## Lower Level Stairs

Type	1712	Oak Stairs ***STD***
Colour	9796	Hillside STAIN TO COMPLIMENT HARDWOOD AND WILL VARY FROM FLOORING ***99***-STD
Handrail/Pickets/Posts Type	9119	Handrail only on closed walls (one or two sides per building code) ***STD***
Handrail/Pickets/Posts Colour	7761	Oak Grade-Stain handrail,stringers,treads,risers,nosingpost
Custom Stain/Paint	1111	N/A *****
Landing(s)	9009	Red Oak PEARL-Vintage Red Oak Solid Sculpted Character PEARL-HILLSIDE-3/4 inch X 5 inch ***STD***
Carpet Runner	1111	N/A *****
Comment		

## Throughout

Switches and Plug	5796	Decora White Switches and Plugs ***STD***
Thresholds	2232	Metal Thresholds ***STD***
Underpad	1079	500 Series-Underpad ***STD***
Trim Size	8704	5 1/4 inch Baseboard and 3 inch Integrated Backbend Casings ***UPG*** / ***STD in Singles***
Trim - Paint Colour	1716	Trim-WHITE ***STD***
Walls - Paint Colour	1717	22-Wall-WARM GREY ***STD***
Comment		

Purchaser:

S. Jeganath

Oct 8/24

JEGANATH SIVAPRAGASAM

Date

Decor Consultant

Date

Purchaser:

-11- 29 2024

Date

Country Lane

Date Approved

## CONSTRUCTION SUMMARY



**Lot: 7132**  
**Model: 30-2817 MOD 1 CRN A The Laurelgate**  
**Project/Phase: Country Lane / 7**

Offer Worksheet	Supply and Install Central Air Conditioning  Note:
Offer Worksheet	Two Men and a Truck Credit of One Thousand Dollars (\$1000.00) for moving services only, Into your Heathwood Home (No Cash Value) The Credit is Non-Transferable and cannot be combined with any other offer. - Singles  Note:
Offer Worksheet	Classic Collection: Five Appliances: SS Fridge, Stove, Dishwasher: White Front Loader Washer/Dryer (Singles)  Note:
Offer Worksheet	The Purchaser(s) acknowledge that they have NOT been referred by an existing Heathwood Homeowner and therefor are not entitled to a referral fee under Heathwood Homes Referral program.  Note:
Offer Worksheet	This is a Deck Grading Condition that includes a deck with steps to grade.  Note:
Offer Worksheet	ADDED BY AMENDMENT - GREAT ROOM FIREPALCE TO BE BOXED ABOVE LIKE IN LOT 638 - 76 DEER RIDGE CRES  Note:
Offer Worksheet	ADDED BY AMENDMENT - FIVE THOUSAND DOLLARS (\$5,000) AT DECOR. NO CASH VALUE  Note:

## CONSTRUCTION SUMMARY



Lot: 7132

Model: 30-2817 MOD 1 CRN A The Laurelgate

Project/Phase: Country Lane / 7

**ADMIN FEE**

Invoice   Qty.   Description

**CABINETRY**

Invoice   Qty.   Description

1738 714,474 04Apr25	1.0	KITCHEN - CABINERY - 34H-BASE CABINET FOR BUILT-IN MICROWAVE/SMALL APPLIANCE WITH TRIM KIT WITH DRAWER BELOW (NOT AVAILABLE FOR PANASONIC TRIM KIT NN-TK714SS) (SUPPLY SPECS) (NOT AVAILABLE IN SOME LAMINATES)-VIKING SEE SKETCH # 3 AND SHARP MICROWAVE DRAWER SPECS
1738 714,423 04Apr25	1.0	KITCHEN - CABINERY - 15B-45CM WIDE PULL-OUT DOOR BASE CABINET WASTE/RECYCLE CENTRE WITH SOFT-CLOSE ([2] 35L BINS) (AVAILABLE ONLY WITH 45CM WIDE CABINET) -VIKING WITH TOP DRAWER TO BE INSTALLED BESIDE STOVE SEE SKETCH # 3
1738 700,021 04Apr25	1.0	KITCHEN/BREAKFAST - CABINERY - OPT DESK-VIKING II/III-UPG SKETCH # 3
1738 700,020 04Apr25	1.0	KITCHEN/BREAKFAST - CABINERY - OPT PANTRY-VIKING II/III-UPG SKETCH # 3 <b>DRYWAL-Notify; FRAMING-Modify Bulkhead; PAINTING-Notify</b>
1738 714,484 04Apr25	3.0	KITCHEN - CABINERY - 11J-LIGHT VALANCE TRIM ONLY (8 FT LENGTH PER PC) (FOR CLARIFICATION OF STYLES SEE MOULDING MATRIX) (LIGHT VALANCE IS APPROX. 5CM [2 IN] HIGH) (PLEASE ENSURE LIGHT FIXTURES USED WILL BE CONCEALED BY THE VALANCE) -VIKING
1738 714,429 04Apr25	1.0	KITCHEN - CABINERY - 24B-BASE PIE-CUT CORNER-VIKING SKETCH # 3
1738 714,404 04Apr25	1.0	KITCHEN - CABINERY - 10A-UPPER ANGLE CORNER PER UNIT-VIKING SKETCH # 3 <b>DRYWAL-Notify; FRAMING-Modify Bulkhead; PAINTING-Notify</b>

**DRYWALL**

Invoice   Qty.   Description

1738 700,020 04Apr25 **	1.0	KITCHEN/BREAKFAST - CABINERY - OPT PANTRY-VIKING II/III-UPG SKETCH # 3 <b>DRYWAL-Notify; FRAMING-Modify Bulkhead; PAINTING-Notify</b>
1738 714,404 04Apr25 **	1.0	KITCHEN - CABINERY - 10A-UPPER ANGLE CORNER PER UNIT-VIKING SKETCH # 3 <b>DRYWAL-Notify; FRAMING-Modify Bulkhead; PAINTING-Notify</b>
1738 390,206 04Apr25 **	1.0	GREAT ROOM FIREPLACE - FIREPLACE AND MANTLE - BUILT OUT WALL ABOVE FIREPLACE AS PER SCHEDULE E <b>DRYWALL-notify; ELECTRICAL-notify; FRAMING-notify; HEATING/AIR CONDITIONING-notify; INTERIOR TRIM-notify; PAINTING-notify</b>

## CONSTRUCTION SUMMARY



Lot: 7132  
 Model: 30-2817 MOD 1 CRN A The Laurelgate  
 Project/Phase: Country Lane / 7

**ELECTRICAL**

Invoice   Qty.   Description

1738 390,519 04Apr25	1.0	GREAT ROOM - ELECTRICAL-OUTLET-EXTRA WALL INTERIOR OUTLET ON EXISTING CIRCUIT (DOES NOT INCLUDE KITCHEN OUTLETS)  TO BE INSTALLED ABOVE THE FIRE PLACE 70" +/- FROM FLOOR SKETCH # 2
1738 390,528 04Apr25	1.0	KITCHEN - ELECTRICAL-RELOCATION OF SWITCHES/LIGHTS (MUST SPECIFY LOCATION)-NOTE: PLUGS CANNOT BE RELOCATED- MUST PURCHASE ADDITIONAL OUTLET.  RELOCATE STD. KITCHEN LIGHT TO BE ABOVE THE BREAKFAST BAR- USE KITCHEN SWITCH SEE SKETCH # 2
1738 714,586 04Apr25	1.0	KITCHEN - ELECTRICAL-SUPPLY AND INSTALL RECESSED PLUG 120V 15AMP DIRECT LINE (ARC FAULT)  TO BE USED FOR THE MICROWAVE SEE SKETCH # 3 AND SHARP MICROWAVE DRAWER SPECS
1738 714,608 04Apr25	1.0	THROUGHOUT - CLASSIC COLLECTION SCHEDULE A - Choice of 20 LED (5000K) pot lights in finished areas (Second Floor Potlight(s) Require Smooth Ceiling) DRYWALL-Drywall Ceiling cutouts for potlights FRAMING-Frame to accommodate potlights 2X GREAT ROOM USE EXISTING SWITCH 2X BREAKFAST ROOM 3X KITCHEN 2X DINING ROOM 2X FOYER 2X HALL WAY 4X LIBRARY 1X POWDER ROOM 1UPPER STAIRS LANDING 1X LOWER STAIRS LANDING      SEE SKETCH
1738 390,206 04Apr25 **	1.0	GREAT ROOM FIREPLACE - FIREPLACE AND MANTLE - BUILT OUT WALL ABOVE FIREPLACE  AS PER SCHEDULE E <b>DRYWALL-notify; ELECTRICAL-notify; FRAMING-notify; HEATING/AIR CONDITIONING-notify; INTERIOR TRIM-notify; PAINTING-notify</b>

**FIREPLACE AND MANTLE**

Invoice   Qty.   Description

1738 390,206 04Apr25	1.0	GREAT ROOM FIREPLACE - FIREPLACE AND MANTLE - BUILT OUT WALL ABOVE FIREPLACE  AS PER SCHEDULE E <b>DRYWALL-notify; ELECTRICAL-notify; FRAMING-notify; HEATING/AIR CONDITIONING-notify; INTERIOR TRIM-notify; PAINTING-notify</b>
----------------------------	-----	---

**FRAMING**

Invoice   Qty.   Description

1738 700,020 04Apr25 **	1.0	KITCHEN/BREAKFAST - CABINTRY - OPT PANTRY-VIKING II/III-UPG  SKETCH # 3 <b>DRYWAL-Notify; FRAMING-Modify Bulkhead; PAINTING-Notify</b>
1738 714,404 04Apr25 **	1.0	KITCHEN - CABINTRY - 10A-UPPER ANGLE CORNER PER UNIT-VIKING  SKETCH # 3 <b>DRYWAL-Notify; FRAMING-Modify Bulkhead; PAINTING-Notify</b>
1738 390,206 04Apr25 **	1.0	GREAT ROOM FIREPLACE - FIREPLACE AND MANTLE - BUILT OUT WALL ABOVE FIREPLACE  AS PER SCHEDULE E <b>DRYWALL-notify; ELECTRICAL-notify; FRAMING-notify; HEATING/AIR CONDITIONING-notify; INTERIOR TRIM-notify; PAINTING-notify</b>

## CONSTRUCTION SUMMARY



Lot: 7132

Model: 30-2817 MOD 1 CRN A The Laurelgate

Project/Phase: Country Lane / 7

**HEATING / AIR CONDITIONING**

Invoice   Qty.   Description

1738 390,206 04Apr25 **	1.0	GREAT ROOM FIREPLACE - FIREPLACE AND MANTLE - BUILT OUT WALL ABOVE FIREPLACE  AS PER SCHEDULE E <b>DRYWALL-notify; ELECTRICAL-notify; FRAMING-notify; HEATING/AIR CONDITIONING-notify; INTERIOR TRIM-notify; PAINTING-notify</b>
----------------------------------	-----	---

**INTERIOR TRIM AND DOORS**

Invoice   Qty.   Description

1738 390,206 04Apr25 **	1.0	GREAT ROOM FIREPLACE - FIREPLACE AND MANTLE - BUILT OUT WALL ABOVE FIREPLACE  AS PER SCHEDULE E <b>DRYWALL-notify; ELECTRICAL-notify; FRAMING-notify; HEATING/AIR CONDITIONING-notify; INTERIOR TRIM-notify; PAINTING-notify</b>
----------------------------------	-----	---

**PAINTING**

Invoice   Qty.   Description

1738 700,020 04Apr25 **	1.0	KITCHEN/BREAKFAST - CABINETRY - OPT PANTRY-VIKING II/III-UPG  SKETCH # 3 <b>DRYWAL-Notify; FRAMING-Modify Bulkhead; PAINTING-Notify</b>
1738 714,404 04Apr25 **	1.0	KITCHEN - CABINETRY - 10A-UPPER ANGLE CORNER PER UNIT-VIKING  SKETCH # 3 <b>DRYWAL-Notify; FRAMING-Modify Bulkhead; PAINTING-Notify</b>
1738 390,206 04Apr25 **	1.0	GREAT ROOM FIREPLACE - FIREPLACE AND MANTLE - BUILT OUT WALL ABOVE FIREPLACE  AS PER SCHEDULE E <b>DRYWALL-notify; ELECTRICAL-notify; FRAMING-notify; HEATING/AIR CONDITIONING-notify; INTERIOR TRIM-notify; PAINTING-notify</b>

**SECURITY**

Invoice   Qty.   Description

1738 389,567 04Apr25	4.0	- SECURITY - SECURITY CAMERA ROUGH-IN  1X PORCH ( DO NOT DRILL HOLE) 1X FRONT CORNER ON THE WALL (5' FROM FLOOR ) 1X BACK WALL (TO BE MAIN FLOOR HEIGHT) 1X BACK WALL (TO BE MAIN FLOOR HEIGHT) SEE SKETCH # 2
----------------------------	-----	--

**STRUCTURED WIRING**

Invoice   Qty.   Description


1738 389,579 04Apr25	3.0	THROUGHOUT - STRUCTURED WIRING - ROUGH-IN SPEAKER CABLE  1X R/I SPEAKER IN BREAKFAST ROOM CEILING 1X GREAT ROOM 1X DINING ROOM ALL TO BE CONNECTED TO MUDROOM CLOSET AREA SEE SKETCH # 2
----------------------------	-----	--

30-2817 ELEV. A  
MOD 1

TRADITIONS  
OF COUNTRY LANE

The Laurelgate

Sketch # 1

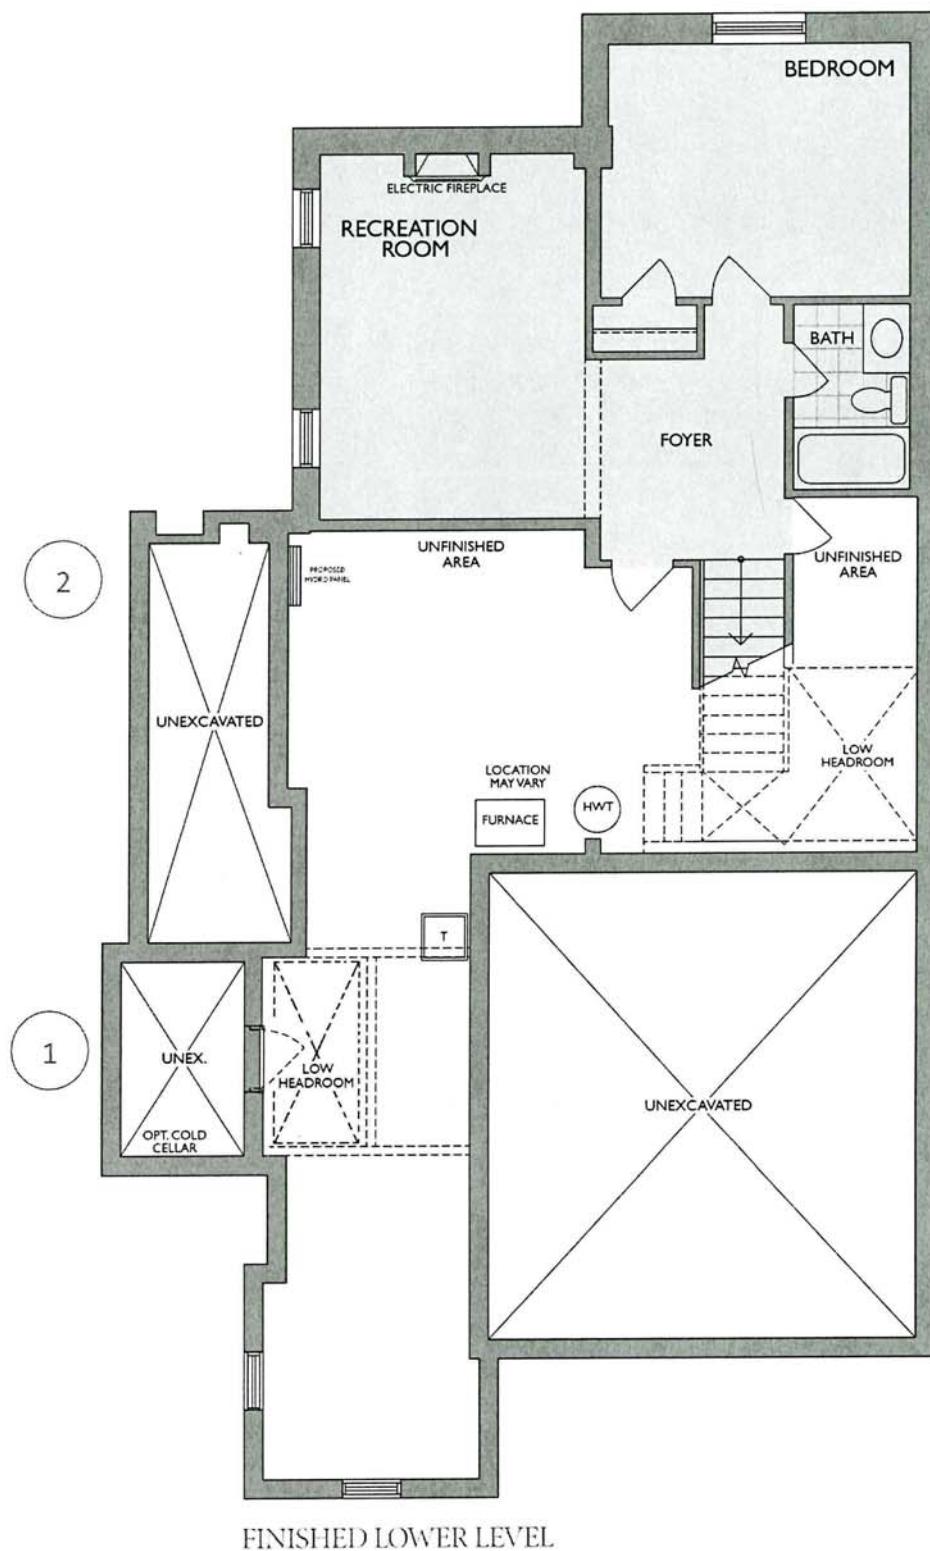

Changes made to match the Architectural plan:

1. Low headroom in the hall
2. Proposed hydro panel location


S-3

30-2817 ELEV. A  
MOD 1

Sketch #2

**TRADITIONS**  
OF COUNTRY LANE





The Laurelgate

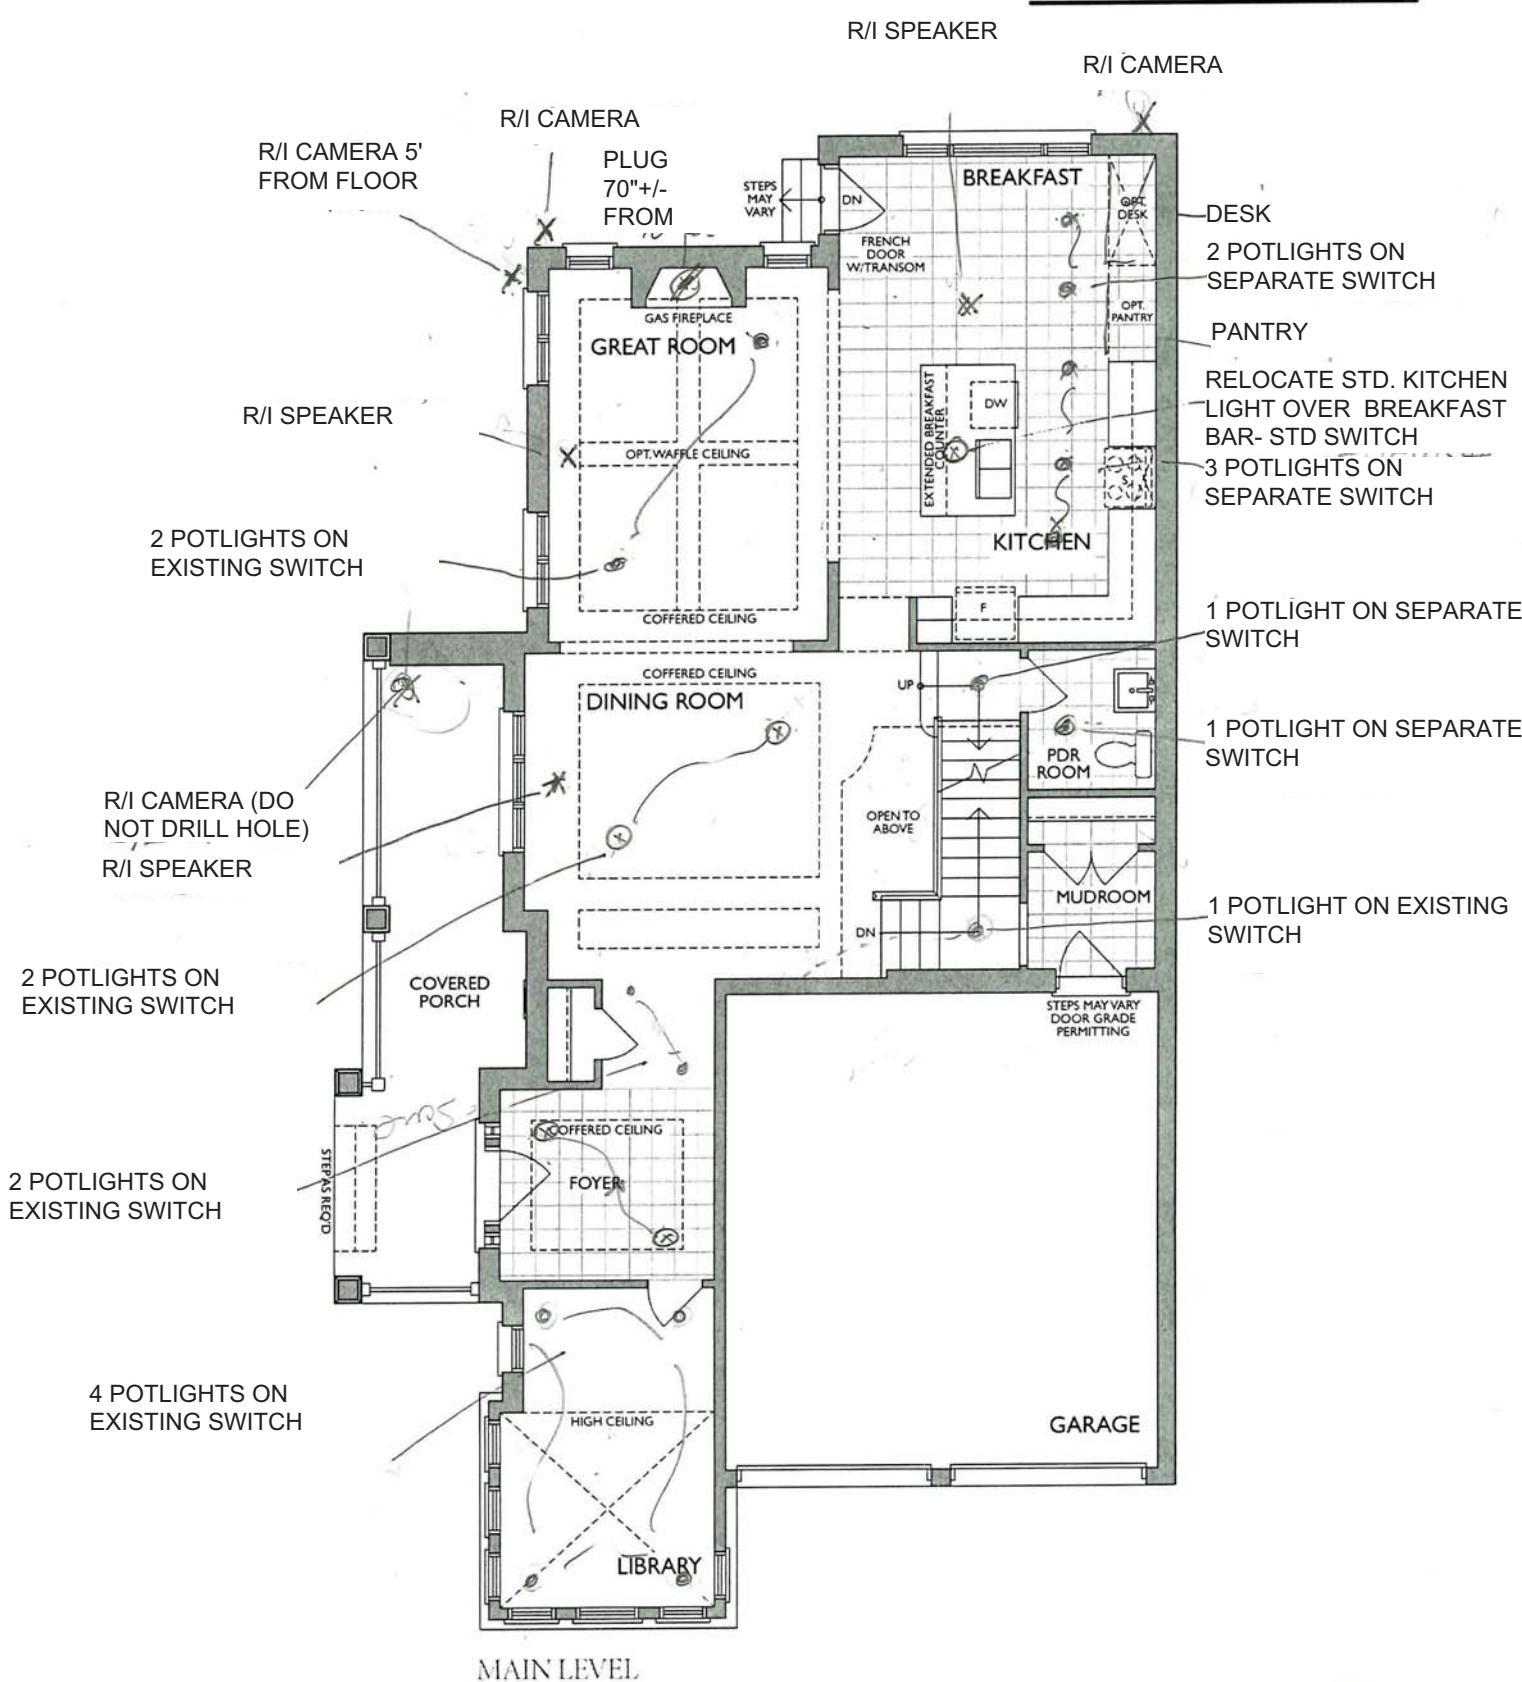

Project: Country Lane  
Unit: 7132, Phase: 7

Model: 30-2817 MOD 1 CRN A The Laurelgate

Sketch #3

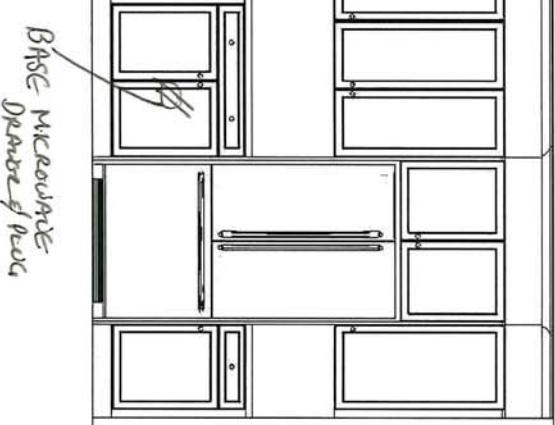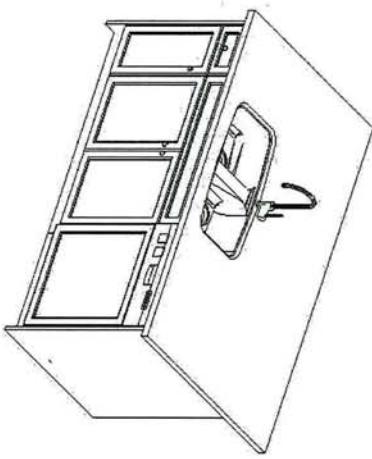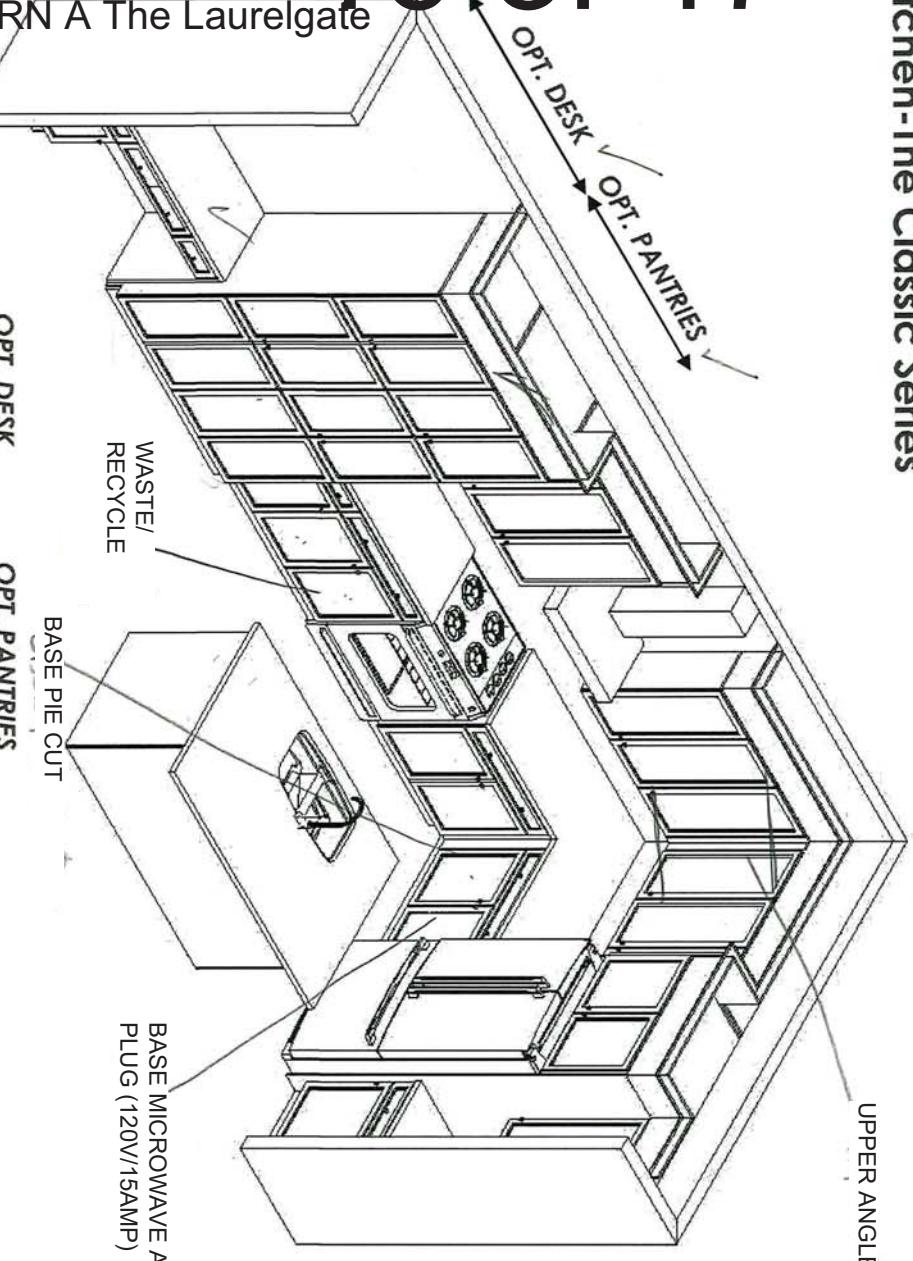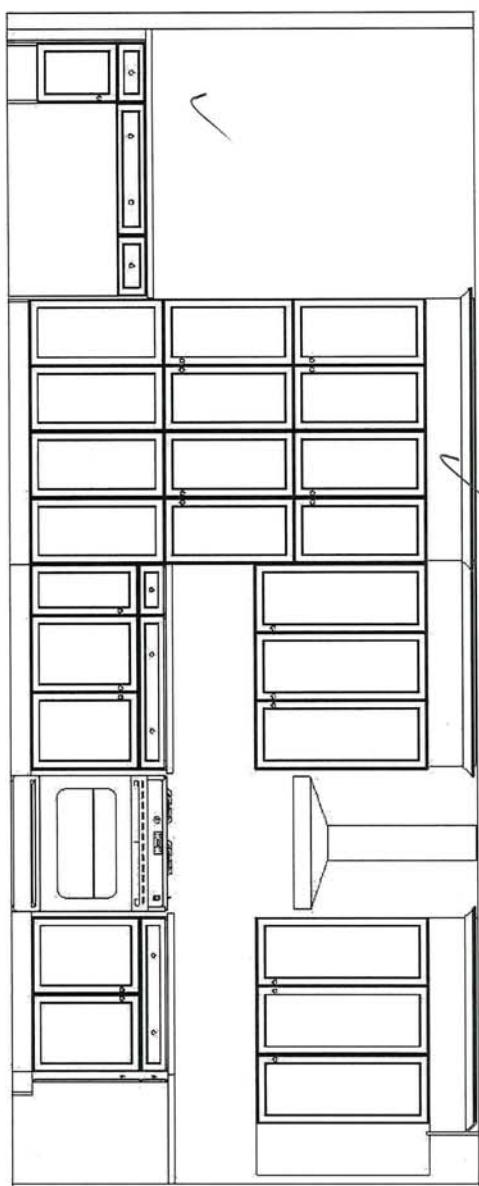


This sketch is for DESIGN PURPOSES ONLY – It is not meant to be an exact rendition.

<p><b>HEATHWOOD HOMES</b> <b>COUNTRY LANE, WHITBY</b></p> <p><b>TRADITIONS</b></p> <p><b>MODEL: 30-2817 (3605)</b></p> <p><b>THE CLASSIC SERIES</b></p>	
<p><b>Standard Features:</b></p> <ul style="list-style-type: none"> <li>• Tandem Box Soft Close Drawers</li> <li>• Blumotion Hinges for Doors</li> <li>• Crown Moulding &amp; facia</li> <li>• Top Drawer Construction</li> <li>• Deep Fridge Upper w/Deep Panel</li> <li>• Tall upper Cabinets</li> </ul>	
<p>Drawn By: Sepideh B Date: April 8, 2024 Revision: Scale: Not To Scale</p> <p>Approved By Builder: Date:</p>	

*Sketch #4*

30-2817 ELEV. A


MOD 1

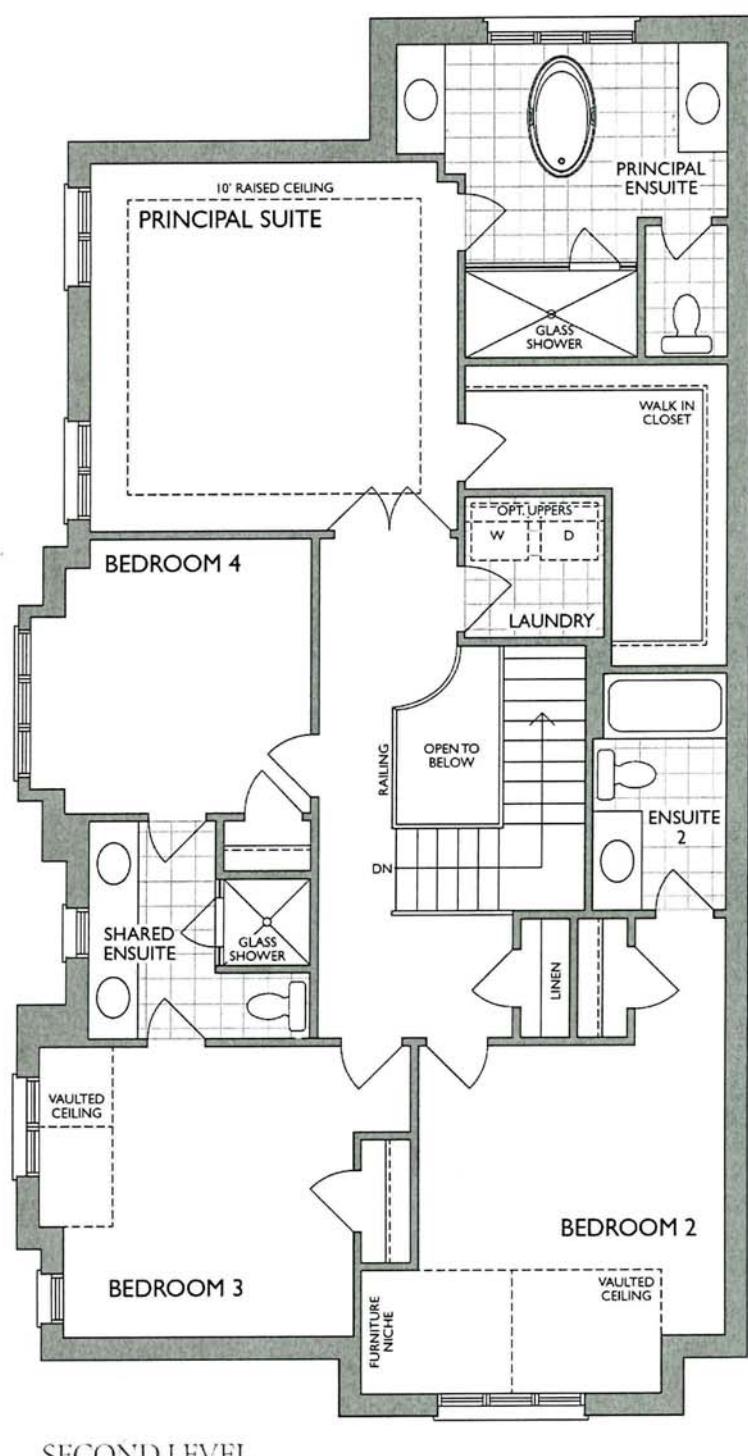**TRADITIONS**  
OF COUNTRY LANE**The Laurelgate***S. J.*


**MASTER ENSUITE**  
**2<sup>nd</sup> FLR**





FRENDEL  
KITCHENS LIMITED  
1350 Showman Drive, Mississauga, ON L4W 1C5

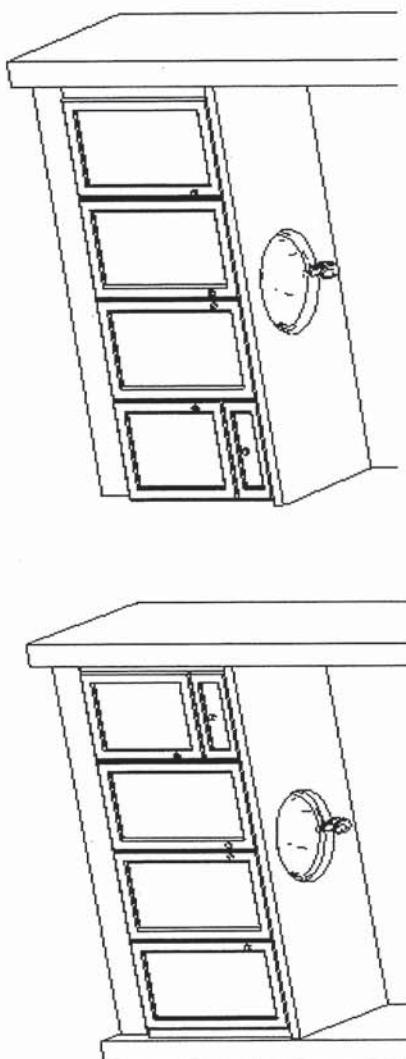


**MAIN/SHARED**  
**2<sup>nd</sup> FLR**

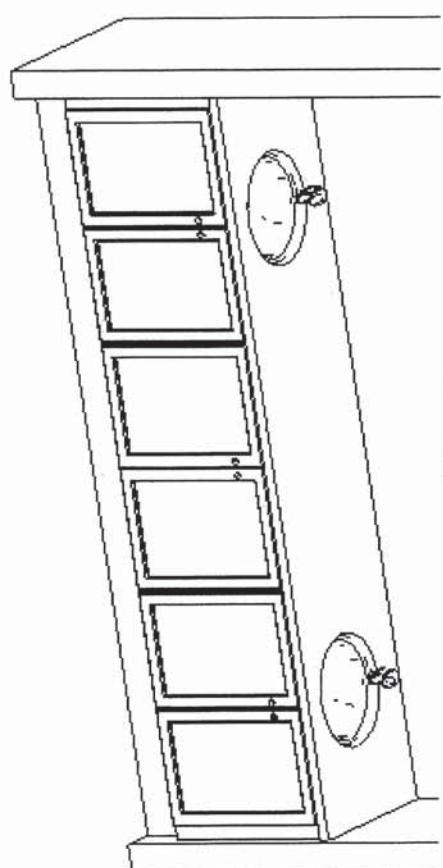

**ENSUITE 2**

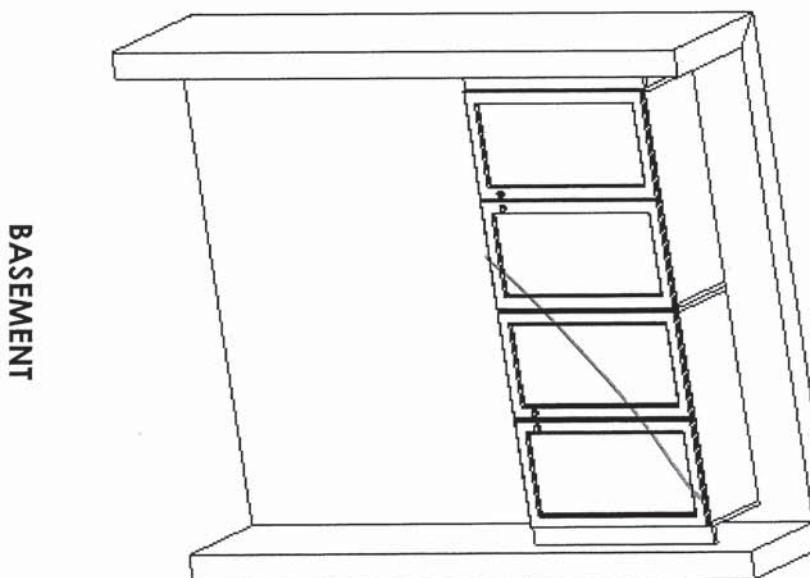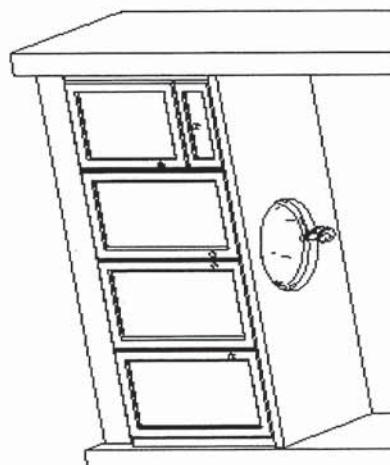

**LAUNDRY ROOM**

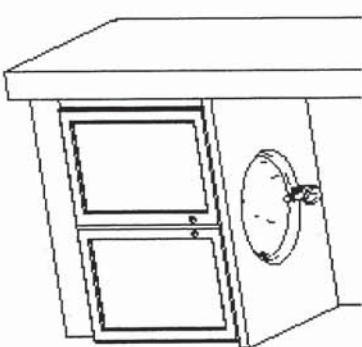


**BASEMENT**

Drawn By: Sepideh B	Date: April 8, 2024
Revision:	Scale: Not To Scale
Approved By Builder:	
Date:	

This sketch is for DESIGN PURPOSES ONLY – It is not meant to be an exact rendition.

Sketch # 6

GREAT ROOM BUILT OUT WALL AT FIREPLACE MANTLE

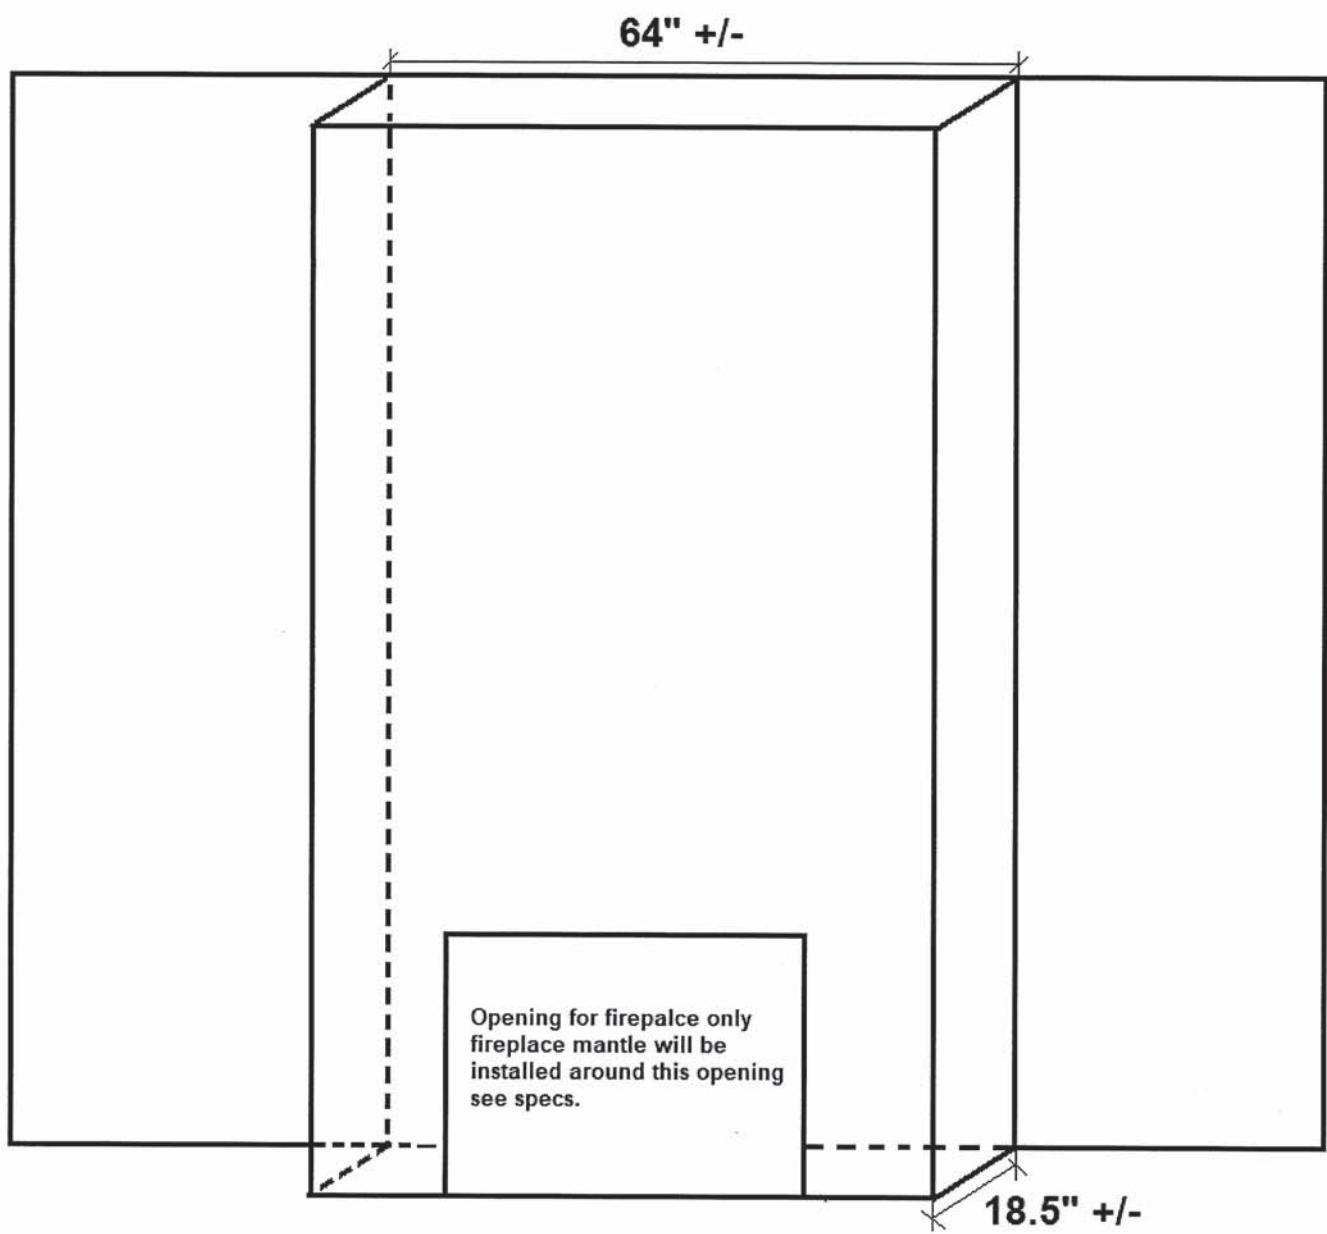

Project: Country Lane

Unit: 7132, Phase: 7

Model: 30-2817 MOD 1 CRN A The Laurelgate

20 of 47



NFAS NF17 Mantel

Great Room

Built Up Wall to Ceiling

Rec Room Cabinet - Electric Fireplace

S-3

NOTE: TOP DRAWER (AND OR SOFT CLOSE OF THE DRAWER) IS **EXTRA CHARGE** AND CAN ONLY BE ADDED IF THE ENTIRE KITCHEN HAS TOP DRAWER THROUGHOUT

18" Wide cabinet : B17-45cm wide pull-out door base cabinet waste/recycle centre with soft-close ([2] 35L bins per unit) (available only with 45cm wide cabinet)



**Euro-Cargo Recycling Center**  
Make your life easier with the Euro-Cargo sliding waste bin. Full-extension slides give you complete access to your bins. The integrated lid remains fixed inside your cabinet, and once the system is closed, the lid covers the bins to prevent odors from escaping.

Product # 3614100 [View list >](#) ✓


Total Capacity 76 l

Interior Dimensions Required - Width 412 to 418 mm

Bin Quantity 2

Bin Capacity 2 x 38 liters

24" wide cabinet : B18-60cm wide pull-out door base cabinet waste/recycle centre with soft-close ([4] bins total, including [2] 35L) (available only with 60cm or 24" wide cabinet)

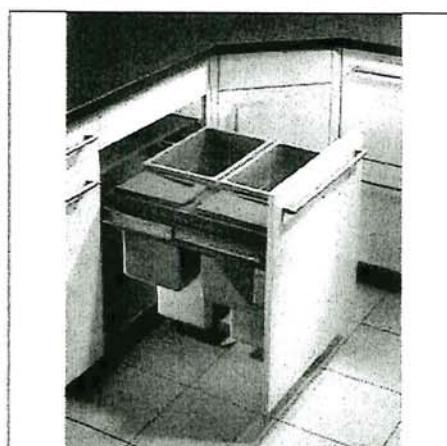

**Euro-Cargo Recycling Center**  
Make your life easier with the Euro-Cargo sliding waste bin. Full-extension slides give you complete access to your bins. The integrated lid remains fixed inside your cabinet, and once the system is closed, the lid covers the bins to prevent odors from escaping.

Product # 361460100 [View list >](#)

Total Capacity 93 l

Interior Dimensions Required - Width 562 to 568 mm

Bin Quantity 4

Bin Capacity 2 x 38 L + 2 x 8.5 L

**Reginox**



**ND1831UA/9**



Optional Accessories



**CSA**

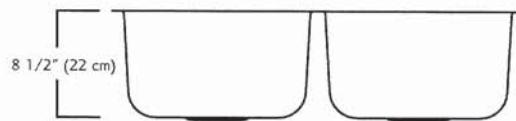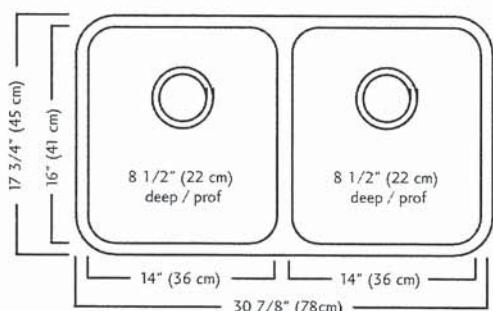

### ND1831UA/9 SPECIFICATION

Model ND1831UA/9 is a double (two equal size) bowl undermount sink manufactured by Franke Kindred Canada Limited from 18 gauge stainless steel. Product has silk finished rims and linear brush finished bowls. Sink is fully undercoated. Basket strainer waste fittings (3 1/2", 89 mm) are included. Sink is backed with a limited lifetime warranty.

- O.D. 17 3/4" x 30 7/8" x 8 1/2" (45 x 78 x 22 cm)
- **Recommended for minimum 36" cabinet**



## Specifications

### FAUCET DESCRIPTION

- Reflex™ pulldown system offers smooth operation, easy movement and secure docking
- Power Clean™ spray technology
- Metal construction with various finishes identified by suffix
- Quick connect installation
- Pulldown spray with 68" braided hose
- Flexible supply lines with 3/8" compression fittings
- High arc spout provides height and reach to fill or clean large pots while pulldown wand provides the maneuverability for cleaning or rinsing
- 360° rotating spout
- Faucet designed for handle to be mounted on right side only

### OPERATION

- Lever style handle
- Temperature controlled by 100° arc of handle travel
- Operates with less than 5 lbs. of force
- Operates in stream or spray mode in the pullout or retracted position

### FLOW

- Flow is limited to 1.5 gpm (5.7 L/min) max at 60 psi

### CARTRIDGE


- 1255™ Duralast™ cartridge

### STANDARDS

- Third party certified to IAPMO Green, ASME A112.18.1/CSA B125.1 and all applicable requirements therein including NSF 61/9G & 372
- Meets CalGreen and Georgia SB370 requirements
- Complies with California Proposition 65 and with the Federal Safe Drinking Water Act
- The backflow protection system in the device consists of two independently operating check valves, a primary and a secondary which prevent backflow
- ADA for lever handle

### WARRANTY

- Lifetime limited warranty against leaks, drips and finish defects to the original homeowner
  - 10 year limited warranty when used in a multifamily installation
  - 5 year limited warranty when used in a commercial installation
- Visit [www.moen.com/support](http://www.moen.com/support) for complete details and limitations

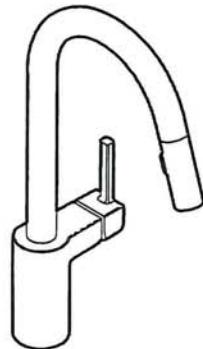


### ALIGN™

### Single Handle High Arc Pulldown Kitchen Faucet

Models: 7565 series

NOTE: THIS FAUCET IS DESIGNED TO BE INSTALLED  
THROUGH 1 HOLE, 1-1/2" (38mm) MIN. DIA.  
(OPTIONAL 3-HOLE ESCUTCHEON 141002 AVAILABLE)

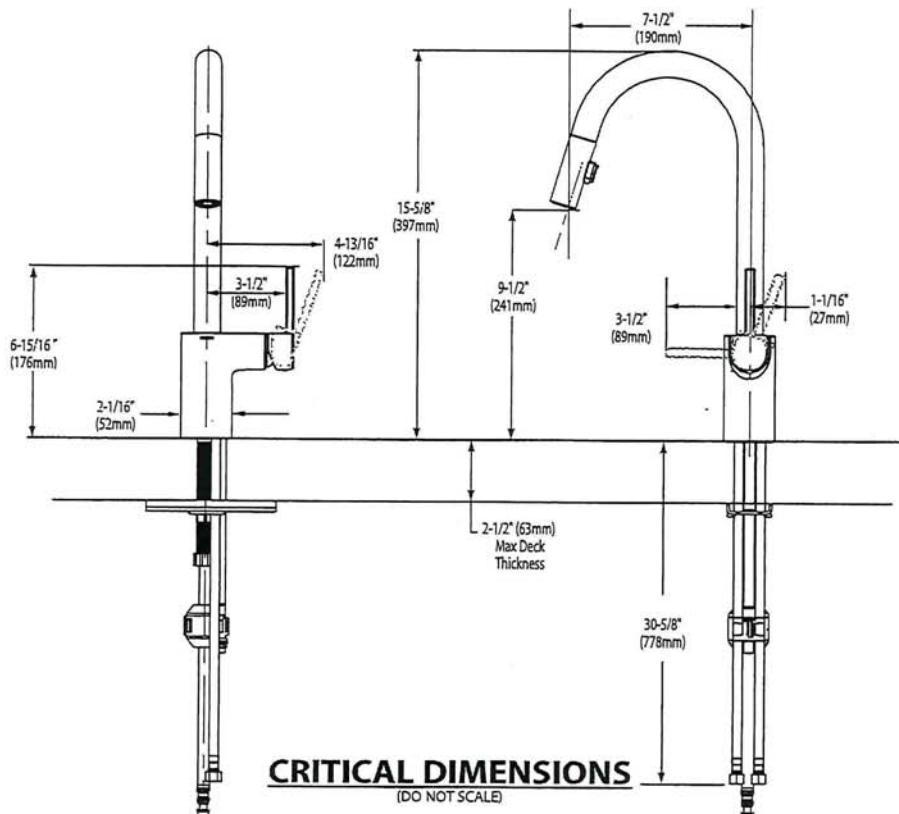

**CRITICAL DIMENSIONS**  
(DO NOT SCALE)

FOR MORE INFORMATION CALL: 1-800-BUY-MOEN  
[www.moen.com](http://www.moen.com)

*American  
Standard*

**BARRIER FREE (ABOVE COUNTER OR DROP-IN ONLY)**

**BOULEVARD® PEDESTAL SINK**


- STD  ~~0641.800 Faucet holes on 8" (203mm) centers (Illustrated)~~
- ~~0641.400 Faucet holes on 4" (102mm) centers~~

~~0641.100 Center hole only~~

- Classic styled rectangular pedestal lavatory
- Vitreous china
- Rear overflow
- Supplied with mounting kit
- Right Height® for greater comfort during use
- Faucet ledge with large deck area (faucet not included)
- Design coordinates with Boulevard® Toilet
- Basin has flat bottom to also allow use as an **above counter** sink or a **drop-in** sink (with u-shaped cut out)

**Nominal Dimensions:**

24" x 19" x 35-1/2"  
(610 x 483 x 902mm)

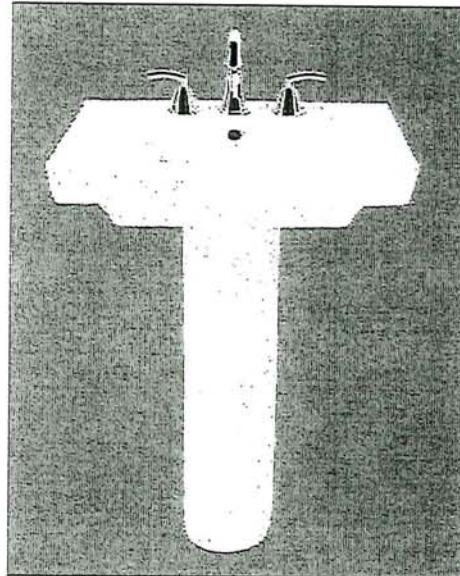

- 0641.008 Pedestal top-8" (203mm) centers  
 0641.004 Pedestal top-4" (102mm) centers  
 0641.001 Pedestal top-center hole only  
 0010.000 Pedestal only

SEE REVERSE FOR ROUGHING-IN DIMENSIONS

**Bowl sizes:**

17" (432mm) wide,  
 12-1/2" (318mm) front to back,  
 5" (127mm) deep

**Compliance Certifications -**

**Meets or Exceeds the Following Specifications:**

- ASME A112.19.2 - 2008/CSA B45.1-08

**To Be Specified:**

- Color:  White  Linen
- Faucet Finish:
- Supplies:
- 1-1/4" Trap:
- Nipple:


\* See faucet section for additional models available

5-3



**BOULEVARD®  
PEDESTAL SINK**  
VITREOUS CHINA

American Standard

BARRIER FREE (ABOVE COUNTER OR DROP-IN ONLY)

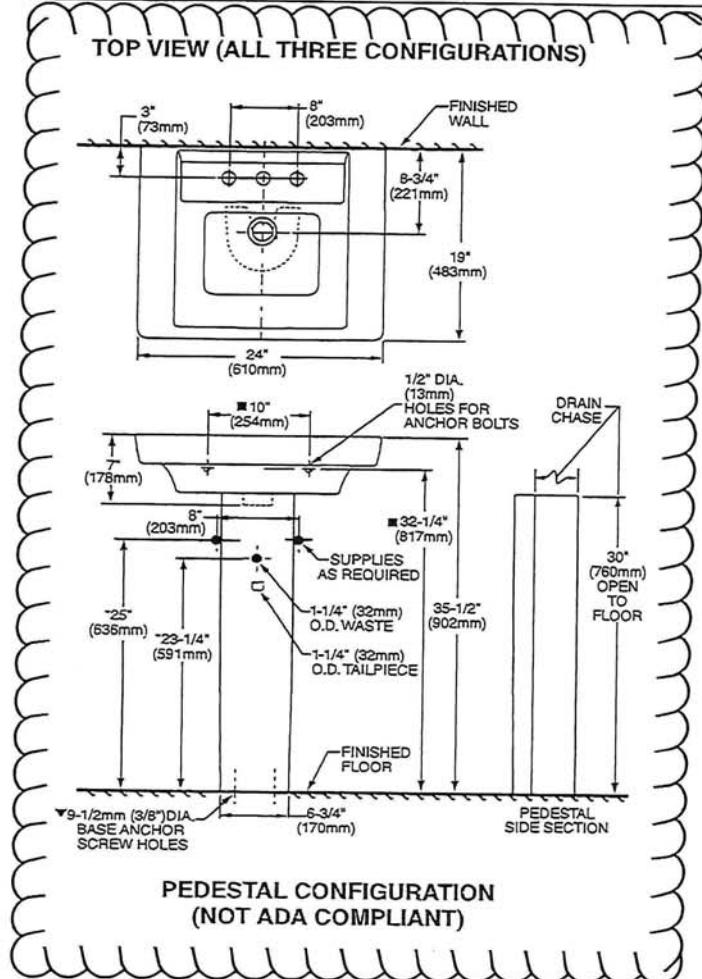

**ABOVE COUNTER CONFIGURATION**

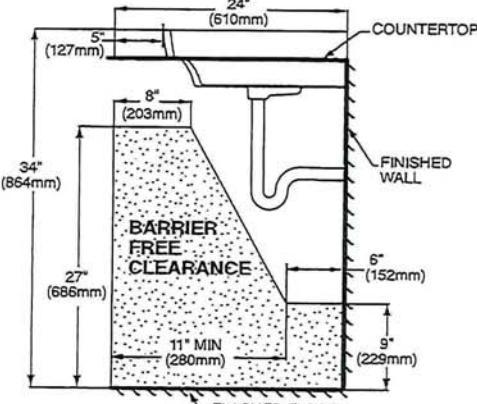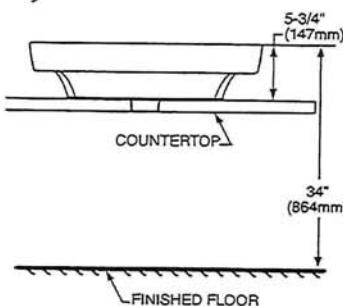

**DROP-IN SINK CONFIGURATION**



ABOVE COUNTER AND DROP-IN SINK CONFIGURATIONS  
MEET THE AMERICANS WITH DISABILITIES ACT GUIDELINES  
AND ANSI A117.1 ACCESSIBLE AND USABLE  
BUILDINGS AND FACILITIES - CHECK LOCAL CODES.

Top of sink installed at 34" (864mm) height from finished floor.  
Sink installed 5" (127mm) minimum from front edge of countertop.  
Provide 27" (686mm) knee clearance area.

**NOTES:**

- \* DIMENSIONS SHOWN FOR LOCATION OF SUPPLIES AND "P" TRAPS ARE SUGGESTED.
- ▼ PEDESTAL ANCHORING SCREWS NOT INCLUDED.
- SUITABLE FOR REINFORCEMENT ONLY. ACTUAL DIMENSIONS MUST BE TAKEN FROM FIXTURE.  
FITTING NOT INCLUDED AND MUST BE ORDERED SEPARATELY.
- PROVIDE SUITABLE REINFORCEMENT FOR ALL WALL SUPPORTS.
- INSTALLATION INSTRUCTIONS SUPPLIED WITH LAVATORY.

**IMPORTANT:** Dimensions of fixtures are nominal and may vary within the range of tolerance established by ANSI Standard A112.19.2  
These measurements are subject to change or cancellation. No responsibility is assumed for use of superseded or voided pages.

5-3

American Standard

BARRIER FREE

COLONY™  
COUNTERTOP SINK  
VITREOUS CHINA

COLONY COUNTERTOP SINK

- Vitreous china
- Self-rimming
- Front overflow
- Supplied with template
- Faucet deck
- (Faucet shown not included)

0346 803


Faucet holes on 203mm (8") centres

STD  0346 403 (Illustrated)

Faucet holes on 102mm (4") centres

0346 001

Centre hole only



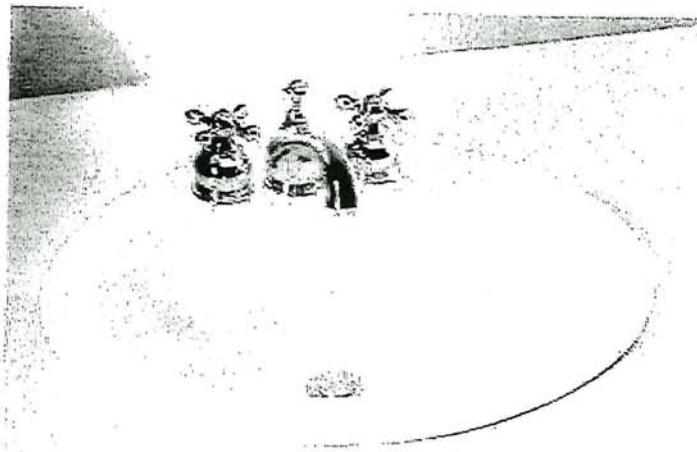


Nominal Dimensions:

521 x 448mm (20-1/2" x 17-5/8")

Bowl sizes:

422mm (16-5/8") wide, 279mm (11") front to back, 143mm (5-5/8") deep

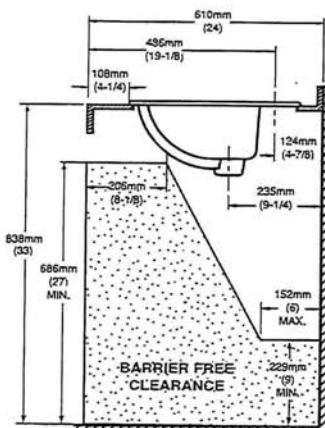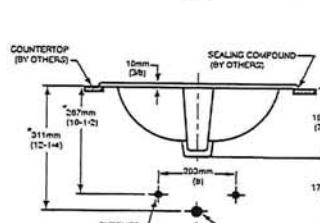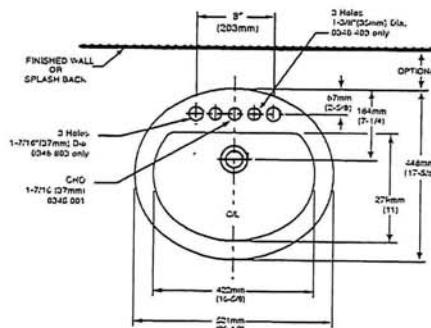

COMPLIANCE CERTIFICATIONS –

Meets or exceeds the following Specifications:

- ASME A112.19.2M for Vitreous China Fixtures.
- CAN/CSA B45 Series.

To Be Specified

- Colour:  White  Bone  Silver Gray  
 Linen
- Faucet\*:
- Faucet Finish:
- Supplies & Stops:
- Trap 1-1/4" (32 mm):

NOTES:

\* DIMENSIONS SHOWN FOR LOCATION OF SUPPLIES AND "P" TRAP ARE SUGGESTED. FOR COUNTERTOP CUTOUT AND INSTALLATION INSTRUCTIONS USE TEMPLATE SUPPLIED WITH SINK.

FAUCETS NOT INCLUDED AND MUST BE ORDERED SEPARATELY.

IMPORTANT: Dimensions of fixtures are nominal and may vary within the range of tolerances established by ANSI Standard A112.19.2.


These measurements are subject to change or cancellation. No responsibility is assumed for use of superseded or voided pages.

\* See faucet section for additional models available

5.5



DEMI™  
Product Specification Sheet

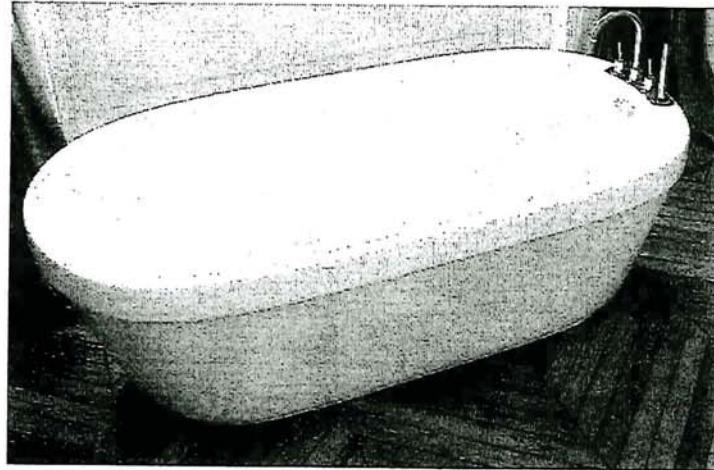

Two Piece Freestanding Collection

CF2007 Two Piece Freestanding Soaker


Size: 60" x 32" x 22"  
1524 mm x 813 mm x 559 mm

PRODUCT FEATURES & BENEFITS


- Vacuum formed acrylic reinforced with fiberglass
- Scratch, stain and fade resistant high gloss finish
- Installation friendly two piece design
- Accepts deck mounted faucet
- Includes integral pop up drain and rectangular overflow
- Includes levelling feet

TWO PIECE ASSEMBLY


FRONT VIEW

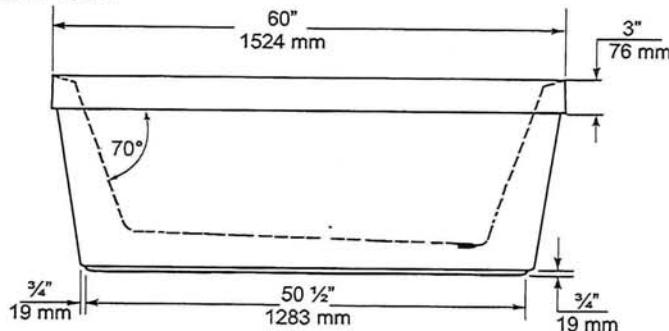

END VIEW

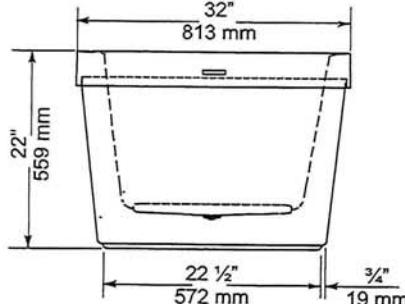

TOP VIEW

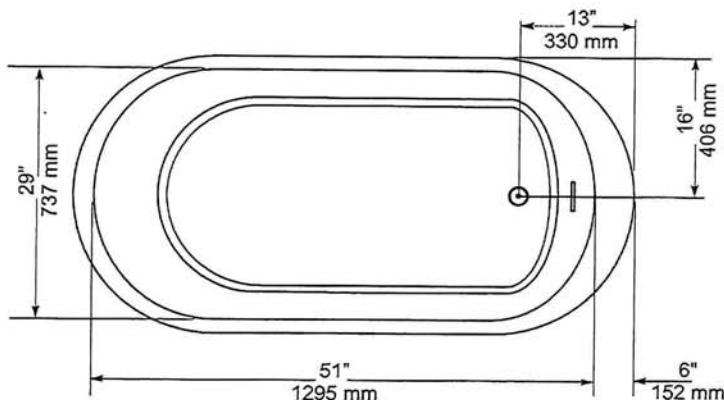

GENERAL SPECIFICATIONS

Average Weight	90 lb	41 kg
Bathing Well at bottom	43"x 20"	1092 x 508 mm
Capacity Drain to Overflow		195 litres
Water Depth Drain to Overflow	16"	406 mm
Drain Opening (dia.)	2"	51 mm
Overflow Opening	2 1/4" x 1/2"	57 x 13 mm
Drain to Floor Clearance	3 1/4"	83 mm

NOTES: Please confirm measurements on actual product to ensure proper identification. Bathtub to be installed on the floor supported by 5 self levelling feet. Adjust if required to level the bathtub for adequate drainage. Refer to installation instructions for additional information.

IMPORTANT: Dimensions of fixtures are nominal and may vary  $\pm \frac{1}{4}$ " (6 mm). Weight may vary  $\pm 5$  lb ( 2.3 kg). Drawing is not to scale. These measurements are subject to change at manufacturer's discretion.

Compliance Certifications -

Meets or Exceeds the following Specifications:  
• CAN/CSA - B45 Series



60 Shorncliffe Rd., Toronto, Ontario M8Z 5K1  
Telephone: 416.231.9030 Fax: 416.231.0929  
www.mirolin.com

© 2018 Mirolin Industries Corp.

Customer Service: 416.231.5790  
Canada, U.S.A.: 800.MIROLIN(647-6546)  
Fax, Canada: 800.463.2236

R0084162  
25 Sep. 2018

S. 3



## H<sub>2</sub>OPTION® SIPHONIC DUAL FLUSH ELONGATED TOILET

VITREOUS CHINA

### H<sub>2</sub>OPTION® SIPHONIC DUAL FLUSH ELONGATED TOILET

2887.218

- Vitreous china
- Ultra high efficiency
  - Full Flush (4.8 Lpf/1.28 gpf)
  - Partial Flush (3.4 Lpf/0.92 gpf)
- Elongated siphon action bowl with direct-fed jet
- Meets EPA WaterSense® criteria
- MaP PREMIUM listed
- Includes EverClean® antimicrobial surface
- PowerWash® rim scrubs bowl with each flush
- 305mm (12") rough-in
- Fully glazed 2" Trapway
- Generous 9" x 8" water surface area
- Chrome plated top mounted push button actuator
- Sanitary bar on bowl
- 2 color matched bolt caps
- Limited lifetime warranty on chinaware and limited five year warranty on all mechanical parts



2887.518 Same as above, except with Tank with AquaGuard Liner

**Separate Component Parts:**

3706.216 Bowl

4133A.218 Tank

4133A.518 Tank with AquaGuard Liner

**Nominal Dimensions:**


756 x 380 x 762mm  
 (29-3/4" x 15" x 30")

Fixture only, seat and supply by others

**Compliance Certifications -**

**Meets or Exceeds the Following Specifications:**

- ASME A112.19.2-2008/CSA B45.1-08 for Vitreous China Fixtures
- CALGreen and California Energy Commission (CEC) Compliant
- US EPA WaterSense® criteria for UHETs

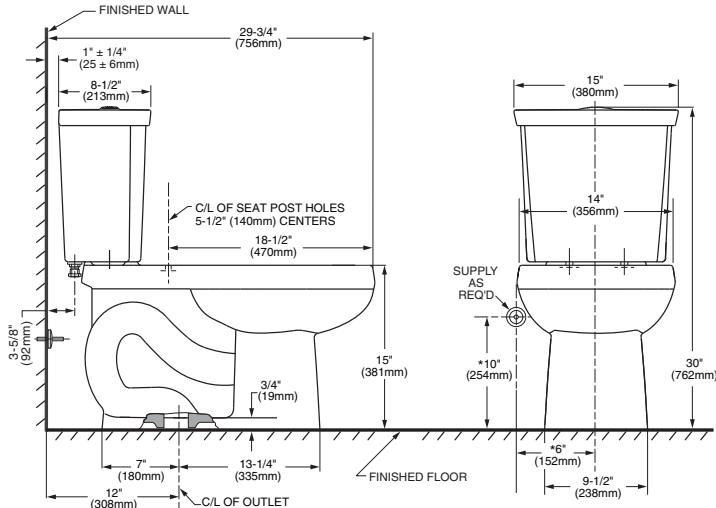

**NOTES:**

THIS COMBINATION IS DESIGNED TO ROUGH-IN AT A MINIMUM DIMENSION OF 305MM (12") FROM FINISHED WALL TO C/L OF OUTLET.  
 \* DIMENSION SHOWN FOR LOCATION OF SUPPLY IS SUGGESTED.  
 SUPPLY NOT INCLUDED WITH FIXTURE AND MUST BE ORDERED SEPARATELY.

**IMPORTANT:** Dimensions of fixtures are nominal and may vary within the range of tolerance established by ANSI Standard A112.19.2  
 These measurements are subject to change or cancellation. No responsibility is assumed for use of superseded or voided pages.

**To Be Specified:**

- Color:  White  Bone  Linen
- Seat: American Standard #5257A.65C Easy Lift and Clean Elongated Seat with Cover and Slow Close hinges
- Alternate Seat:
- Supply with stop:





## Specifications

### DESCRIPTION

- Metal construction with various finishes identified by suffix
- 16" long 3/8" tubing connections
- Includes metal or 50/50 pop-up type waste assembly where noted

### OPERATION

- Pivot action lever style handle
- Temperature controlled through 180° degree arc of handle travel

### FLOW

- Flow is limited to 1.5 gpm max (5.7L/min) at 60 psi

### CARTRIDGE

- 1225 cartridge design
- Nonmetallic/nonferrous and stainless steel material
- Can accommodate reversed piping and back to back installations


### STANDARDS

- Third party certified to WaterSense®, CSA B-125.1, ASME A112.18.1 and all applicable requirements referenced therein including NSF61/9
- Complies with California Proposition 65 and with the Federal Safe Drinking Water Act

- ADA for lever handle

### WARRANTY

- Lifetime limited warranty against leaks, drips and finish defects to the original consumer purchaser
- 5 year warranty if used in commercial installations

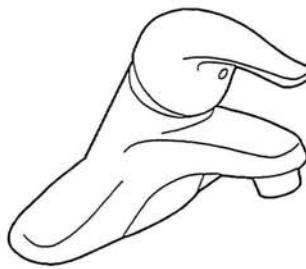

**CHATEAU®**  
**Single-Handle Lavatory Faucet**

### with Metal Waste Assembly

**Model:** L4625 series

L4631BC

**Bulk Packed (12 per carton):**  
L64624 series


### with 50/50 Waste Assembly

**Bulk Packed (12 per carton):**  
L64625 series

### Less Waste

**Bulk Packed (12 per carton):**  
L64600 series

**NOTE:** THIS FAUCET IS DESIGNED TO BE INSTALLED THRU 3-1" DIA. HOLES, 2" ON CENTER

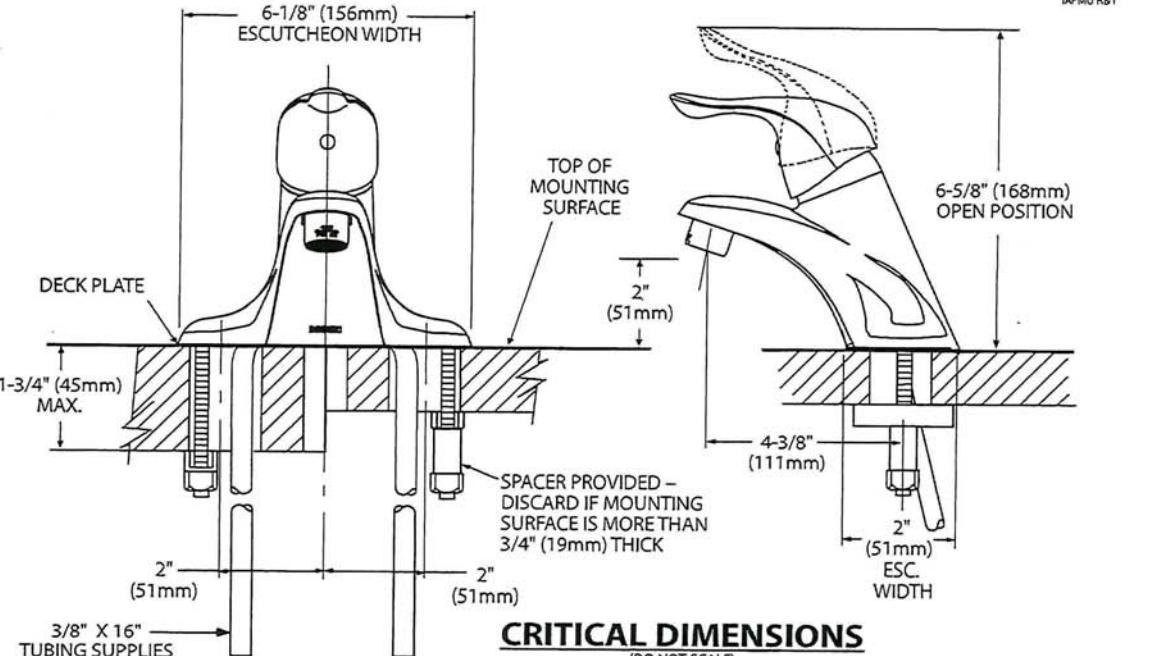



Buy it for looks. Buy it for life.®

*There is more than 1 version of this model.  
Page down to identify the version you have.*

#### DESCRIPTION

- Metal construction with various finishes identified by suffix
- Includes non-metallic showerhead, arm, flange and non-metallic diverter tub spout

#### OPERATION

- Handle operates counterclockwise through a 270° arc with off at 6 o'clock and maximum hot at the 9 o'clock position. Shut off in clockwise direction
- Adjustable temperature limit stop to control maximum hot water temperature
- Pressure balancing mechanism maintains selected discharge temperature to ± 3°

#### FLOW

- Showerhead is limited to 2.5 gpm (9.5 L/min) at 80 psi
- EP suffix models are limited to 1.75 gpm (6.6 L/min) at 80 psi
- NH suffix models contain no showerhead

#### CARTRIDGE

- 1222 cartridge design
- Accommodates back to back installations
- Nonmetallic/nonferrous and stainless steel material

#### STANDARDS

- Third party certified to meet ASME A112.18.1/CSA B125.1 and all applicable requirements referenced therein
- EP suffix models are third party certified to WaterSense®
- ADA for lever handle

#### WARRANTY

- Lifetime limited warranty against leaks, drips and finish defects to the original consumer purchaser
- 5 year warranty if used in commercial installations

## Specifications




**CHATEAU® POSI-TEMP®  
Single-Handle Tub/Shower Trim Kit**

**Models:** TL181 series - valve trim only  
(Bulk Packed 12 per carton)  
TL182 series - shower trim only  
(Bulk Packed 12 per carton)  
TL183 series - tub/shower trim  
(Bulk Packed 12 per carton)

**Valves:** 62300 series  
2500 series



**EP Suffix  
Models Only**

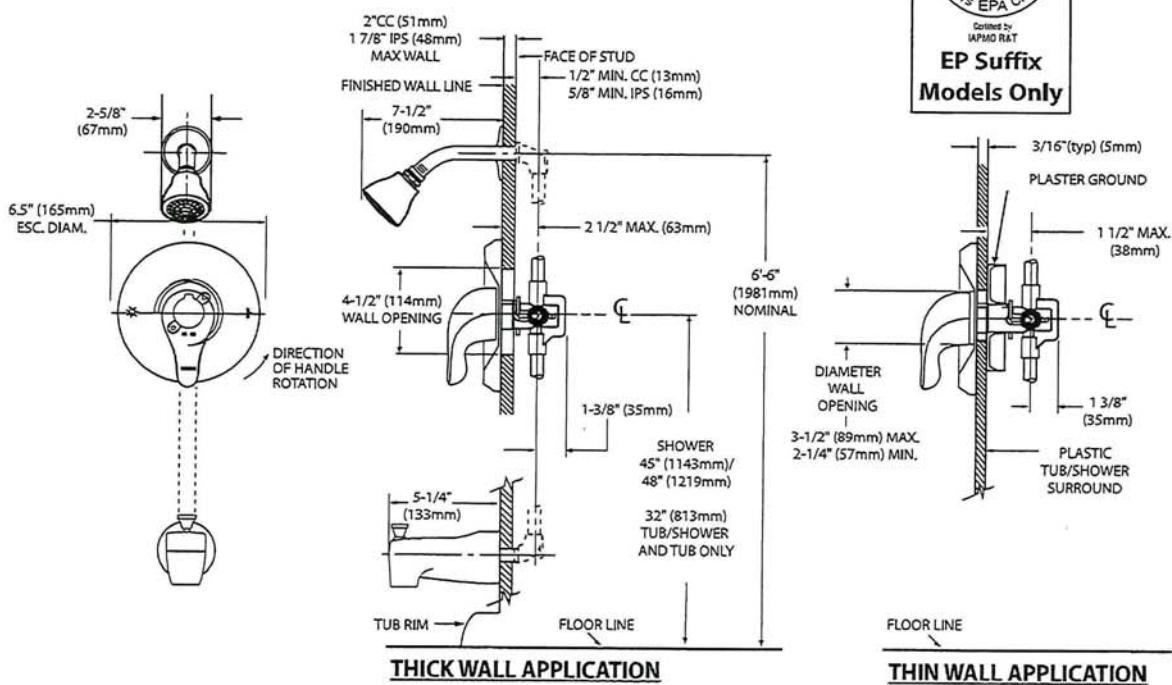

#### CRITICAL DIMENSIONS

(DO NOT SCALE)



## Specifications

### DESCRIPTION

- Metal construction with various finishes identified by suffix

### OPERATION

- Lever style handles with hot and cold color indicator
- Rotate hot side handle counterclockwise to open (clockwise to close) and the cold side handle (clockwise to open) and (counterclockwise to close)


### STANDARDS

- Third party certified to: ASME A112.18.1/CSA B-125.1, and all applicable requirements referenced therein

- ADA for lever handles

### WARRANTY



- Lifetime limited warranty against leaks, drips and finish defects to the original homeowner
  - 10 year limited warranty when used in a multi-family installation
  - 5 year limited warranty when used in a commercial installation
- Visit [www.moen.com/support](http://www.moen.com/support) for complete details and limitations

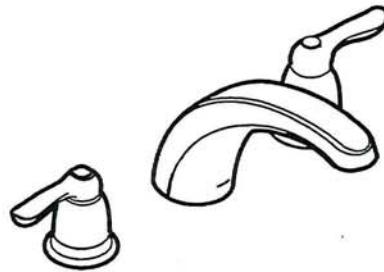

**CHATEAU®**  
**Two-Handle Garden Tub Trim**

**Models:** T994 series

**Valves:** 4792, 4793, 4794, 4796, 4797, 4798

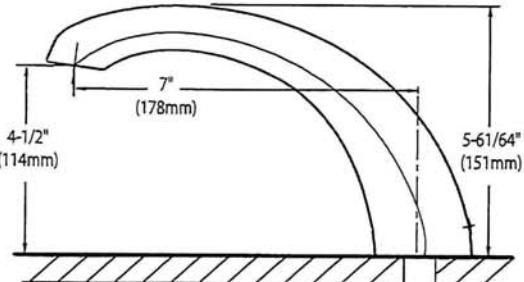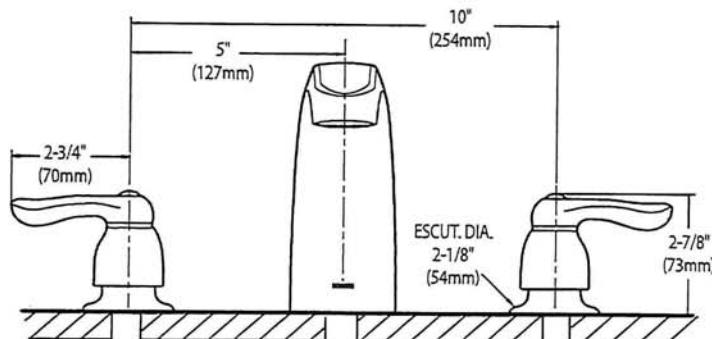

### CRITICAL DIMENSIONS (DO NOT SCALE)

## SC(B)514 | ALITO Collection

**Cyclone®**  
Breathe Better



Baffle Filter

### Wall Mount

The SC(B)514 makes a statement of strength and power with a bold frame and 550 CFM fan. Features mesh or baffle filters, two bright LED lights and a three-speed panel for total control. It is also fitted with a time-delay OFF feature up to nine minutes.

### Green Features



3 Speed Push Button Control Panel



Long-Lasting LED Lights



Time-Delay OFF Feature



Grease Cup



Model	Colour	Ducting	Filters	Size	CFM
SCB51430	Stainless Steel	6"	Baffle	30"	550
SCB51436	Stainless Steel	6"	Baffle	36"	550

Cyclone Range Hoods Inc.

1361 Huntingwood Drive, Unit 16, Toronto, ON. M1S 3J1. Canada.

Toll Free: 1-888-293-5662 Tel: (416) 293-0933 Fax: (416) 293-4793 Website: [www.CycloneRangeHoods.com](http://www.CycloneRangeHoods.com)



5.5

## SC(B)514 | ALITO Collection

**Cyclone®**  
Breathe Better

### Features

- Wall mount range hood
- 6" round duct adapter
- Non-stick aluminum fan blades
- 3 speed push button control
- 2 LED lights (2 x 1.4W, 4000K)
- Quick release aluminum mesh filters
- Standard chimney fits up to 9 ft. ceiling
- Up to 9 minutes time-delay OFF feature
- Plug-in connection

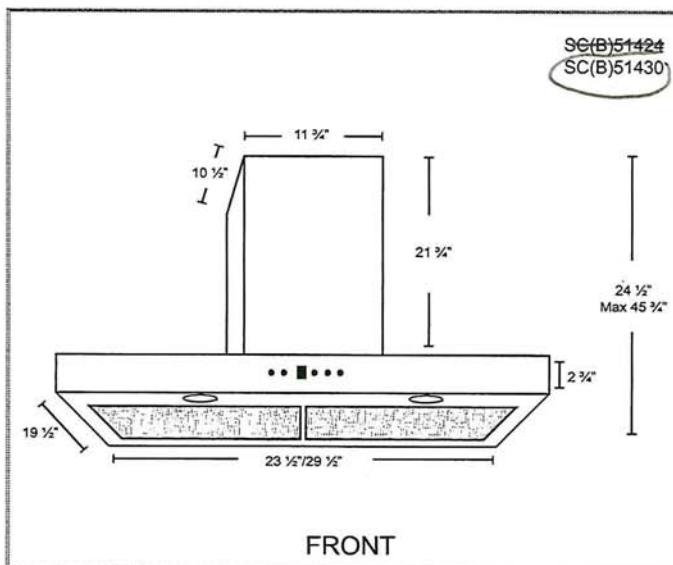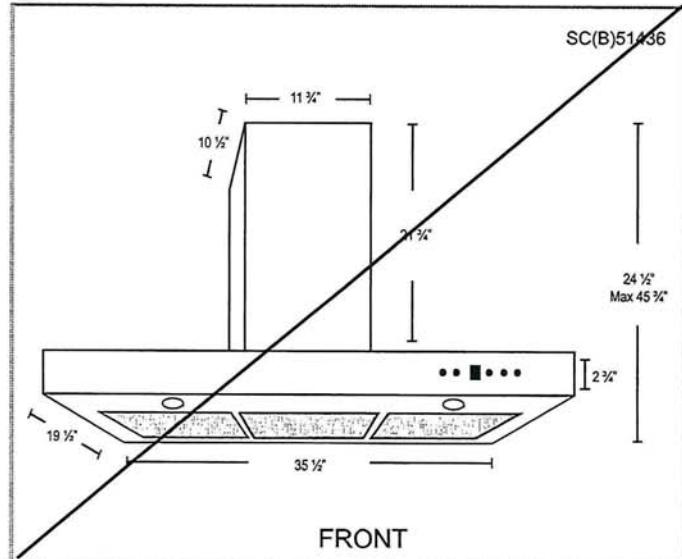

### Options

- Filters:  
SCB514 - Quick Release Stainless Steel Baffle Filters
- Chimney Flues:  
B2.CH16 - short (7'-8' ceilings)  
B2.CH22 - standard (8'-9' ceilings)  
B2.CH32 - extended (9'-11' ceilings)
- Widths: 30", 36"


### Specifications

• Air Flow Volume: 550 CFM	• Current: 2.5 Amps	• Finishes: Stainless Steel
• Electrical Connection: 120 V/60 Hz	• Fan Speed: 1599 RPM	• Ducting: 6" Round
• Power Consumption: 300 Watts	• Fan Type: Centrifugal Blower	• Noise Level: Min. 2 Sones Max. 6 Sones




**For Non-Vented (Recirculating) Installations**


If it is not possible to vent cooking fumes and vapors to the outside, the hood can be used in the non-vented (recirculating) version using a Recirculation Kit (which includes charcoal filters and a deflector). To order, see the "Assistance or Service" section.

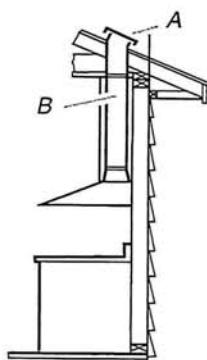**Roof Venting**

A. Roof cap  
B. 6" (15.2 cm)  
round vent

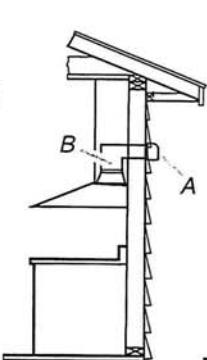**Wall Venting**

A. Wall cap  
B. 6" (15.2 cm)  
round vent

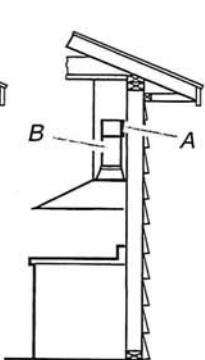**Non-Vented (Recirculating)**

A. Diverter  
B. 6" (15.2 cm)  
round vent

**Calculating Vent System Length**

To calculate the length of the system you need, add the equivalent feet (meters) for each vent piece used in the system.

**Vent Piece****6" (15.2 cm)  
Round**

45° elbow

2.5 ft (0.8 m)




90° elbow

5.0 ft (1.5 m)



Maximum equivalent vent length is 35 ft (10.7 m).

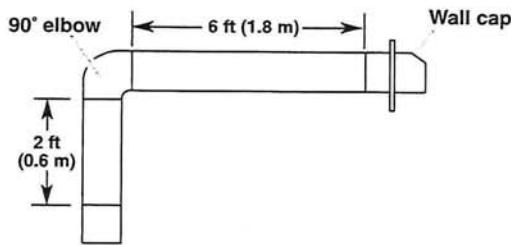**Example Vent System**

The following example falls within the maximum recommended vent length of 35 ft (10.7 m).

1 - 90° elbow	= 5.0 ft (1.5 m)
1 - wall cap	= 0.0 ft (0.0 m)
8 ft (2.4 m) straight	= 8.0 ft (2.4 m)
Length of system	= 13.0 ft (3.9 m)

**Electrical Requirements**

Observe all governing codes and ordinances.

Ensure that the electrical installation is adequate and in conformance with National Electrical Code, ANSI/NFPA 70 (latest edition), or CSA Standards C22.1-94, Canadian Electrical Code, Part 1 and C22.2 No. 0-M91 (latest edition) and all local codes and ordinances.

If codes permit and a separate ground wire is used, it is recommended that a qualified electrician determine that the ground path is adequate.

A copy of the above code standards can be obtained from:

National Fire Protection Association

1 Batterymarch Park

Quincy, MA 02169-7471

CSA International

8501 East Pleasant Valley Road

Cleveland, OH 44131-5575

- A 120 V, 60 Hz, AC only, 15-amp, fused electrical circuit is required.

- If the house has aluminum wiring, follow the procedure below:

Connect the aluminum wiring using special connectors and/or tools designed and UL listed for joining copper to aluminum.

Follow the electrical connector manufacturer's recommended procedure. Aluminum/copper connection must conform with local codes and industry accepted wiring practices.


- Wire sizes and connections must conform with the rating of the appliance as specified on the model/serial/rating plate. The model/serial/rating plate is located behind the left filter on the rear wall of the range hood.

- Wire sizes must conform to the requirements of the National Electrical Code, ANSI/NFPA 70 (latest edition), or CSA Standards C22.1-94, Canadian Electrical Code, Part 1 and C22.2 No. 0-M91 (latest edition) and all local codes and ordinances.

S-J

## Whirlpool® 20 cu. ft. French Door Refrigerator

WRF540CWH

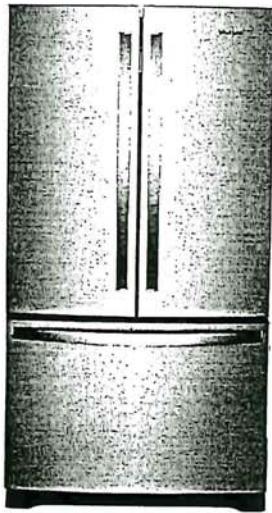

Fingerprint-Resistant Stainless  
WRF540CWHZ

### Also available in:

- |  |            |
|--|------------|
| <input type="radio"/> White  | WRF540CWHW |
| <input checked="" type="radio"/> Black                             | WRF540CWHB |
| <input type="radio"/> Fingerprint-<br>Resistant Black<br>Stainless | WRF540CWHV |

### Key Features & Benefits

#### Fingerprint Resistant

Resists fingerprints and smudges with an easy-to-clean finish.

#### Counter Depth Design

Add additional kitchen space with styling that fits virtually flush with the countertop.

#### Humidity-Controlled Crispers

Store fruits and veggies in their ideal environment.

### Capacity

Total Capacity	20 cu. ft.
Refrigerator Capacity	14 cu. ft.
Freezer Capacity	6 cu. ft.

### General Features & Properties

- Interior Water Dispenser with EveryDrop® Water Filtration
- Full-Width, Temperature-Controlled Drawer
- Frameless Glass Shelves
- Gallon Door Bins
- Accu-Chill™ Temperature Management System
- Adaptive Defrost
- FreshFlow™ Produce Preserver
- LED Interior Lighting
- Designed, Engineered and Assembled in the U.S.A.

### Electrical Details

Amps	20
Volts	115

### Certifications

ENERGY STAR® Certified Yes

### Technical Details

Refrigerator Type	French Door
Number of Doors	3
Number of Interior Refrigerator Shelves	5
Number of Refrigerator Door Bins	2 Fixed, 4 Adjustable
Number of Interior Freezer Shelves	1 Wire, 1 Plastic
Lighting Type	LED
Ice Maker	Factory Installed
Ice Maker Location	Freezer
Dispenser Type	Interior Water

### Dimensions

Product Dimensions (H x W x D)	70-1/8" x 35-5/8" x 29 3/8"
Depth with Door Open 90°	43"
Cutout Dimensions	Allow extra 1/2" on sides and top Allow extra 1" on rear


### Reference Material

[Dimension Guide](#)

[Use & Care Guide](#)

[Energy Guide](#)

[Warranty](#)

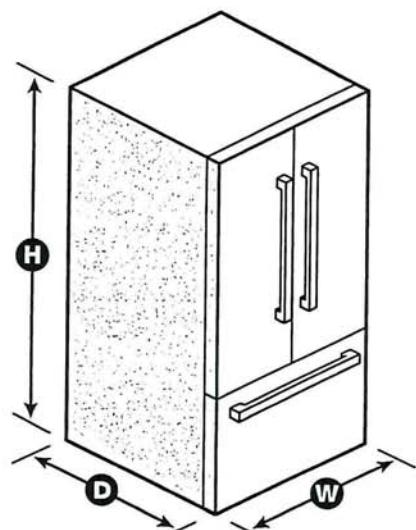

NOTE: Dimensions are for planning purposes only. For complete details, see Installation Instructions packed with product. Specifications subject to change without notice.


©/TM © 2020. All rights reserved. Printed in the U.S.A. D200052XXC. WRF540CWHSPECSSHEETV01.

5.3.



**French Door Bottom Mount Refrigerator**  
 WRF532SMH, WRF540CWH, WRF535SMH

**PRODUCT DIMENSIONS**

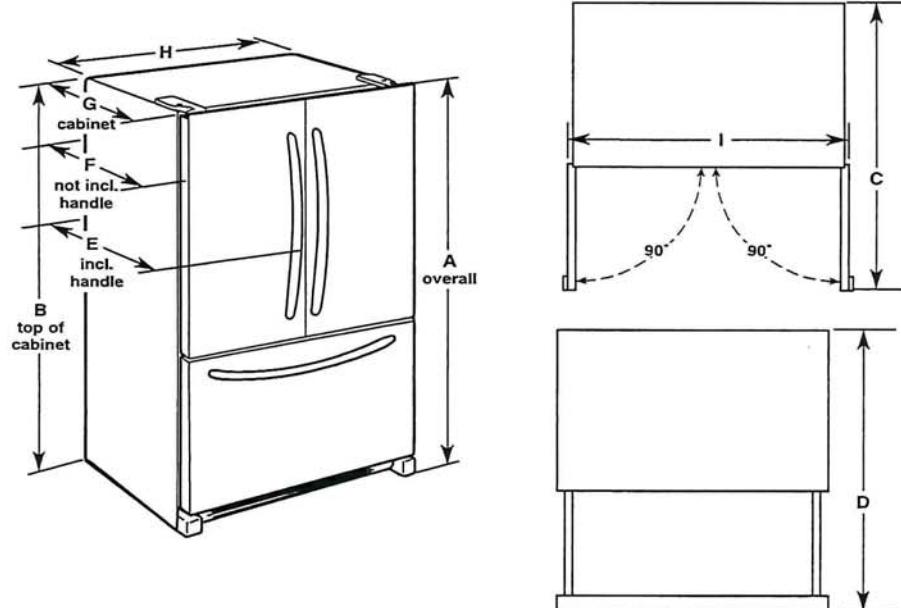

Model Number	WRF532SMH	WRF535SMH	WRF540CWH
Model Size	22.1 cu. ft.	25.2 cu. ft.	20.0 cu. ft.
Height - Overall "A"	70½" (178.1 cm)	70½" (178.1 cm)	70½" (178.1 cm)
Height - Top of Cabinet "B"	68¾" (174.9 cm)	68¾" (174.9 cm)	68¾" (174.9 cm)
Depth - Doors Open 90° "C"	47¼" (119.7 cm)	48½" (122.2 cm)	43" (109.2 cm)
Depth - Drawer Open "D"	52¼" (132.4 cm)	52¼" (132.4 cm)	45¾" (115.3 cm)
Depth - With Handles "E"	34½" (87.4 cm)	35½" (89.9 cm)	30½" (77.5 cm)
Depth - Without Handles "F"	32" (81.3 cm)	33" (83.8 cm)	26½" (68.3 cm)
Depth - Cabinet Only "G"	28½" (71.3 cm)	29½" (73.9 cm)	24½" (61.2 cm)
Width - Cabinet "H"	32½" (82.9 cm)	35½" (90.5 cm)	35½" (90.5 cm)
Width - Door Open 90° "I"	40¾" (102.6 cm)	43¾" (110.2 cm)	43¾" (110.2 cm)

**WARNING**



**Electrical Shock Hazard**

Plug into a grounded 3 prong outlet.

Do not remove ground prong.

Do not use an adapter.

Do not use an extension cord.

Failure to follow these instructions can result in death, fire, or electrical shock.

**Electrical:** A 115 V, 60 Hz, AC only 15 A or 20 A fused, grounded electrical supply is required. It is recommended that a separate circuit serving only your refrigerator be provided. Use an outlet that cannot be turned off by a switch. Do not use an extension cord.

**NOTE:** Before performing any type of installation, cleaning, or removing a light bulb, turn the control (Thermostat, Refrigerator or Freezer Control depending on the model) to OFF and then disconnect the refrigerator from the electrical source. When you are finished, reconnect the refrigerator to the electrical source and reset the control (Thermostat, Refrigerator or Freezer Control depending on the model) to the desired setting. See "Using the Controls."

**Water:** A cold water supply with water pressure between 35 psi and 120 psi (241 kPa and 827 kPa) is required to operate the water dispenser and ice maker. If you have questions about your water pressure, call a licensed, qualified plumber.

**IMPORTANT:** The pressure of the water coming out of a reverse osmosis system going to the water inlet valve of the refrigerator needs to be between 35 psi and 120 psi (241 kPa and 827 kPa).

**Reverse Osmosis Water Supply:**

If a reverse osmosis water filtration system is connected to your cold water supply, the water pressure to the reverse osmosis system needs to be a minimum of 40 psi to 60 psi (276 kPa to 414 kPa).




## French Door Bottom Mount Refrigerator

**LOCATION REQUIREMENTS****WARNING****Explosion Hazard**

Keep flammable materials and vapors, such as gasoline, away from refrigerator.

Failure to do so can result in death, explosion, or fire.

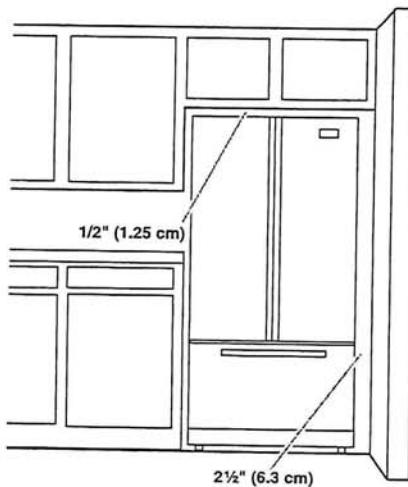

**IMPORTANT:** This refrigerator is designed only for indoor, household use only.

To ensure proper ventilation for your refrigerator, allow for a 1/2" (1.25 cm) space on each side and at the top. Allow for 1" (2.54 cm) of space behind the refrigerator. If your refrigerator has an ice maker, make sure you leave some extra space at the back for the water line connections.

If you are installing your refrigerator next to a fixed wall, leave 2 1/2" (6.3 cm) minimum on the hinge side (some models require more) to allow for the door to swing open.

**NOTE:** This refrigerator is intended for use in a location where the temperature ranges from a minimum of 55°F (13°C) to a maximum of 110°F (43°C). The preferred room temperature range for optimum performance, which reduces electricity usage and provides superior cooling, is between 60°F (15°C) and 90°F (32°C). It is recommended that you do not install the refrigerator near a heat source, such as an oven or radiator.



## Front Control Electric Ranges

### PRODUCT MODEL NUMBERS

WEC310S0L WEE515S0L WEE515SAL YWEE515S0L

### ELECTRICAL CONNECTION

To properly install your range, you must determine the type of electrical connection you will be using and follow the instructions provided for it here.

- Range must be connected to the proper electrical voltage and frequency as specified on the model/serial/rating plate. The model/serial/rating plate is located behind the oven door on the top right-hand side of the oven frame.
- This range is manufactured with the neutral terminal connected to the cabinet. Use a 3-wire, UL listed, 40- or 50-amp power supply cord (pigtail). See the following Range Rating chart. If local codes do not permit ground through the neutral, use a 4-wire power supply cord rated at 250 volts, 40- or 50-amps and investigated for use with ranges.

Range Rating*	Specified Rating of Power Supply Cord Kit and Circuit Protection	
120/240 Volts	120/208 Volts	Amps
8.8 - 16.5 KW	7.8 - 12.5 KW	40 or 50**
16.6 - 22.5 KW	12.6 - 18.5 KW	50


\*The NEC calculated load is less than the total connected load listed on the model/serial/rating plate.

\*\*If connecting to a 50-amp circuit, use a 50-amp rated cord with kit. For 50-amp rated cord kits, use kits that specify use with a nominal 1 $\frac{3}{8}$ " (3.5 cm) diameter connection opening.

- A circuit breaker is recommended.

### PRODUCT DIMENSIONS

This manual covers several models. Your model may appear different from the models depicted. Dimensions given are maximum dimensions across all models.

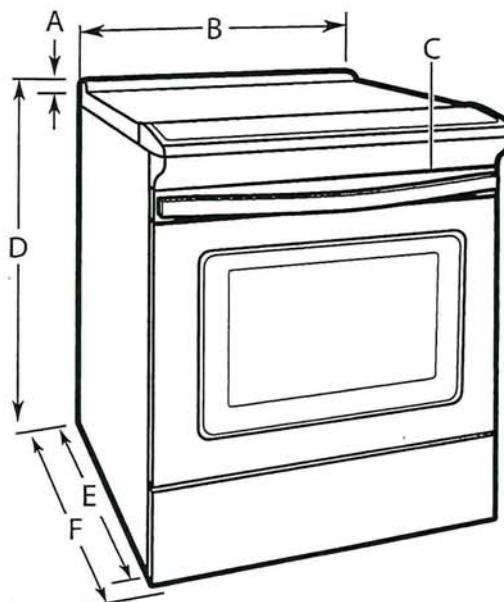

- A. 1 $\frac{3}{8}$ " (3.0 cm) height from cooktop to top of vent
- B. 29 $\frac{1}{2}$ " (75.9 cm)
- C. Model/serial/rating plate (located behind the oven door on the top right-hand side of the oven frame)
- D. WEE515SAL: 34" (86.4 cm) height to top of cooktop edge with leveling legs screwed all the way in\*  
Other models: 36" (91.4 cm) height to top of cooktop edge with leveling legs screwed all the way in\*
- E. 28 $\frac{5}{16}$ " (72.1 cm) max. depth from front of console to back of range
- F. 29 $\frac{1}{16}$ " (73.7 cm) max. depth from handle to back of range

**IMPORTANT:** Range must be level after installation. Follow the instructions in the "Level Range" section of the Owner's Manual. Using the cooktop as a reference for leveling the range is not recommended.


\* Range can be raised approximately 1" (2.5 cm) by adjusting the leveling legs.

#### CABINET DIMENSIONS

Cabinet opening dimensions shown are for 25" (64.0 cm) countertop depth, 24" (61.0 cm) base cabinet depth and 36" (91.4 cm) countertop height.

**IMPORTANT:** If installing a range hood or microwave hood combination above the range, follow the range hood or microwave hood combination installation instructions for dimensional clearances above the cooktop surface.

Range may be installed next to combustible walls with zero clearance.

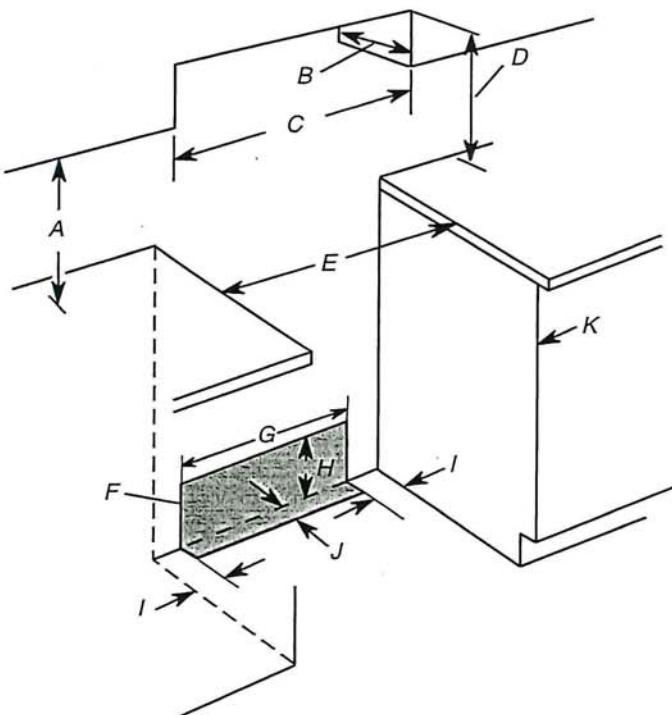


- A. 18" (45.7 cm) upper side cabinet to countertop
- B. 13" (33 cm) max. upper cabinet depth
- C. 30" (76.2 cm) min. opening width
- D. For minimum clearance to top of cooktop, see NOTE\*.
- E. 30" (76.2 cm) min. opening width
- F. The shaded area is recommended for installation of grounded outlet.
- G. 13 $\frac{1}{8}$ " (33.3 cm)
- H. 7 $\frac{1}{16}$ " (19.5 cm)
- I. 4 $\frac{13}{16}$ " (12.2 cm)
- J. 3 $\frac{11}{16}$ " (9.4 cm)
- K. Cabinet door or hinges should not extend into the cutout.

\*NOTE: 24" (61.0 cm) minimum when bottom of wood or metal cabinet is shielded by not less than 1/4" (0.64 cm) flame retardant millboard covered with not less than No. 28 MSG sheet steel, 0.015" (0.4 mm) stainless steel, 0.024" (0.6 mm) aluminum or 0.020" (0.5 mm) copper. 30" (76.2 cm) minimum clearance between the top of the cooking platform and the bottom of an uncovered wood or metal cabinet.



## WDP540HAM

Whirlpool's 55 dBA Quiet Dishwasher with Boost Cycle and Pocket Handle  
Dimensions: H: 33 11/16" W: 23 7/8" D: 24 1/2"  
Available in

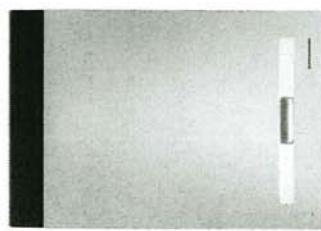

### THREE 5" CUP SHELVES

Free up extra space with Three 5" Cup Shelves.



### EXTENDED SOAK CYCLE

Pre-soak and wash in one cycle with the Extended Soak Cycle.



### HYBRID TUB WITH DARK GRAY INTERIOR

Hybrid Tub with Dark Gray interior helps mask food stains.



### EXTRAS



**QUALIFYING QUESTION**  
Do you have enough room to fit all your cups in one load? or do you wash by hand?



Three 5" Cup Shelves fit six additional cups in one load\* or do you wash by hand? Load coffee mugs on the rack and the sporting cups on the cup shelf above to down to stay out of the way when not in use\*.

**MORE INFORMATION**  
Load coffee mugs on the rack and the sporting cups on the cup shelf above to show how to load more in the second rack.

### DEMO

Load coffee mugs on the rack and the sporting cups on the cup shelf above to show how to load more in the second rack.

### PRODUCT DIMENSIONS (FOR 500 AND 700 MODELS)

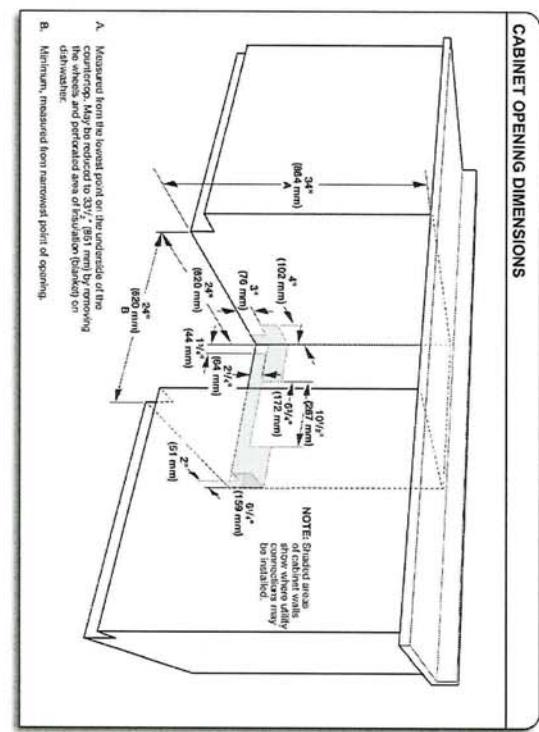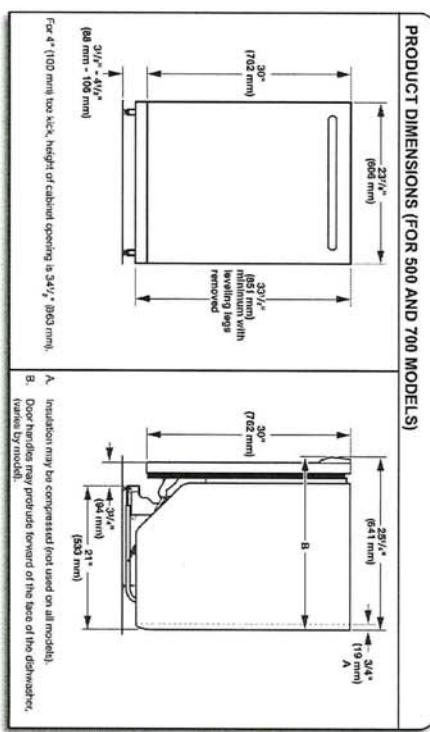


Because Whirlpool Corporation policy includes a continuous commitment to improve our products, we reserve the right to change materials and specifications without notice.

2


Dimensions are for planning purposes only. For complete details, see Installation Instructions packed with product. Specifications subject to change without notice.

Because Whirlpool Corporation policy includes a continuous commitment to improve our products, we reserve the right to change materials and specifications without notice.

Dimensions are for planning purposes only. For complete details, see Installation Instructions packed with product. Specifications subject to change without notice.

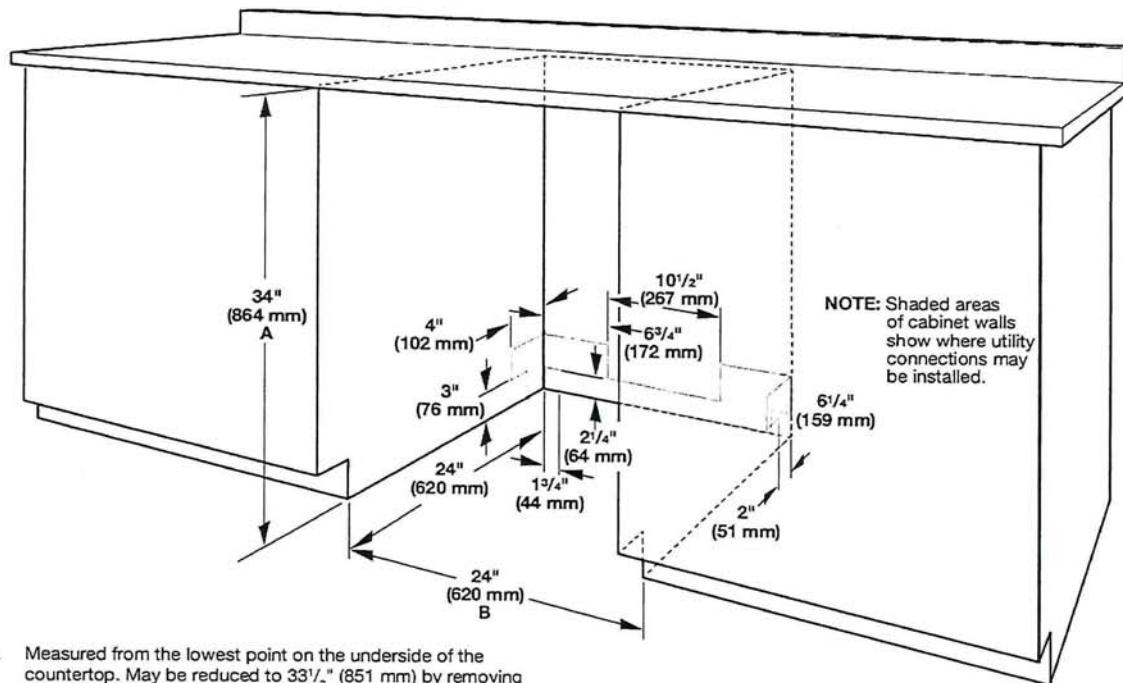**CABINET OPENING DIMENSIONS**

- A. Measured from the lowest point on the underside of the countertop. May be reduced to  $33\frac{1}{2}$ " (851 mm) by removing the wheels and perforated area of insulation (blanket) on dishwasher.
- B. Minimum, measured from narrowest point of opening.

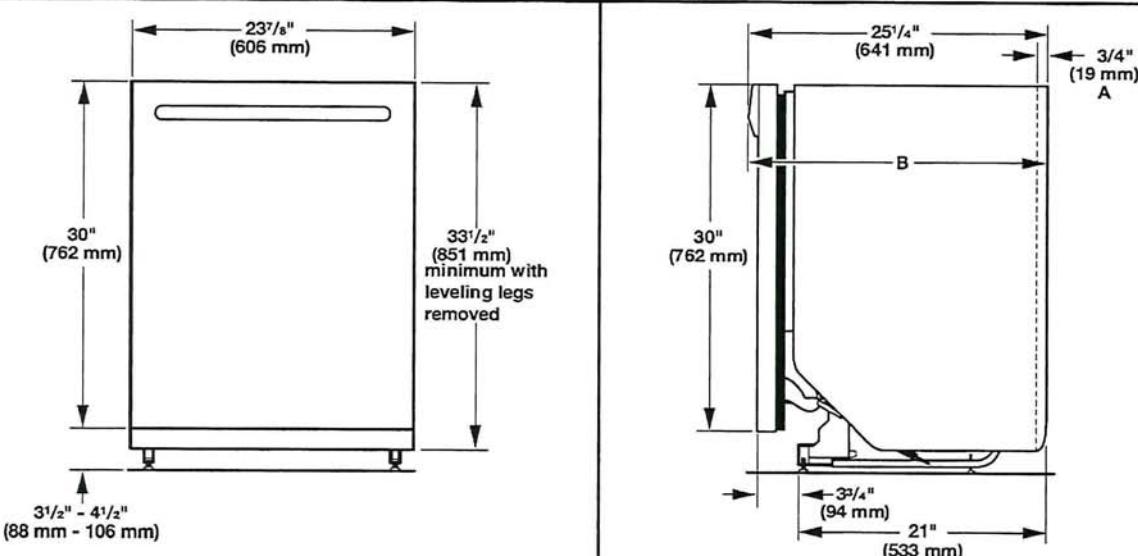**PRODUCT DIMENSIONS (FOR 500 AND 700 MODELS)**

For 4" (100 mm) toe kick, height of cabinet opening is  $34\frac{1}{2}$ " (863 mm).

A. Insulation may be compressed (not used on all models).

B. Door handles may protrude forward of the face of the dishwasher, (varies by model).


Because Whirlpool Corporation policy includes a continuous commitment to improve our products, we reserve the right to change materials and specifications without notice.

Dimensions are for planning purposes only. For complete details, see Installation Instructions packed with product. Specifications subject to change without notice.

**SHARP**

**SMD2477ASC**

24-INCH MICROWAVE DRAWER® OVEN

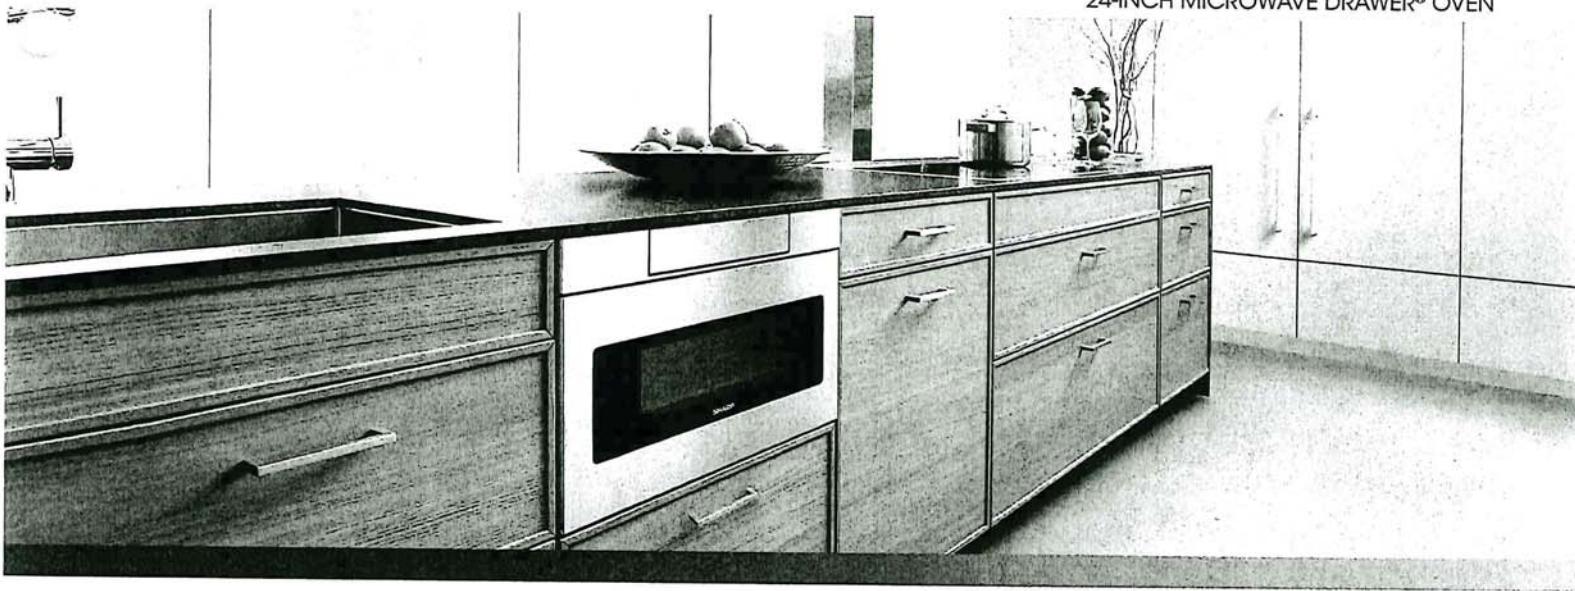

## TAKE YOUR MICROWAVE TO A BETTER PLACE

It's your kitchen, your design and your lifestyle. Sharp's Microwave Drawer Oven allows you to focus on the design elements you prefer by removing the microwave from sightlines and enabling more design versatility. The Microwave Drawer offers flexible placement options below an island, peninsula, or standard cabinetry, and can also be installed adjacent to your wall oven. The Microwave Drawer allows you to showcase your design savvy and create a kitchen that flows with your lifestyle.

Sharp introduces the next generation of this successful appliance—model SMD2477ASC - a 24" microwave drawer with a simpler and a sleeker design to match more built-in appliances.

### Design Flexibility

Sharp's Microwave Drawer product expands the option for microwave placement in almost any kitchen plan—it's a perfect choice for open-plan kitchens, islands, peninsulas, and a great addition to wet bars, family rooms and home theatres.

### Location and Counter Space Saving

You may place the drawer under a counter, cooktop or wall oven or above a warming drawer without a built-in kit, additional trim or venting. Sharp microwave drawer provides the best solution for a cleaner, uncluttered counter space.

### SHARP's Exclusive AutoTouch™ System

Sharp's exclusive AutoTouch™ system allows you to open and close the drawer automatically at one-finger operation by pressing a button on the control panel.

### New Hidden Control Panel

The new SMD2477ASC model features a hidden control panel which gives a more integrated look and feel within the kitchen. The new tall control panel, angled at 45° degrees, is easy to see, easy to access and easy to use.

## Specifications

### TECHNICAL SPECIFICATIONS

Size	24" wide
Microwave Capacity	1.2 cu.ft
Microwave Power	950 watts
Control Panel	Digital LCD Display
Control Type	Hidden Control Panel
Drawer Opening	AutoTouch™ System
Power Level	11
Sensor Cook, Reheat, Popcorn Settings	13
Reheat Auto Settings	2
Defrost Auto Settings	6
Keep Warm Setting	Yes, up to 30 min.
Melt / Soften / Settings	Yes
Beverage Setting	Yes
Programmable Stages	Yes, 4
Digital Clock	Yes
Kitchen Timer	Yes
Child Lock	Yes
+30 sec	Yes
Interior Oven Light	Yes


### TECHNICAL SPECIFICATIONS CONTINUED

Demonstration Mode	Yes
Built-in Ready	Yes
Available Colour	Stainless Steel
Accessory	SKMD24FOAS
<b>DIMENSIONS/WEIGHT(inches/lbs.)</b>	
Cut-out Dimension	22 1/8" x 15 9/16"
Product Dimension	23 7/8" x 23 1/64" x 15 7/8"
Box Dimension	29.8" w x 27.9" x 21.9"
Net Weight	74 lb.
Gross Weight	85.8 lb.
<b>POWER/SAFETY</b>	
Power / Ratings	120V, 60Hz
Ratings	1.67Kw, 14.5Amps
Safety Compliance	FCC, DHHS, cUL
<b>WARRANTY/UPC</b>	
Warranty	1 year parts & labour with in-home service; 4 additional years for magnetron tube only
UPC	074000619944

**SHARP**

SMD2477ASC


## Installation Guide

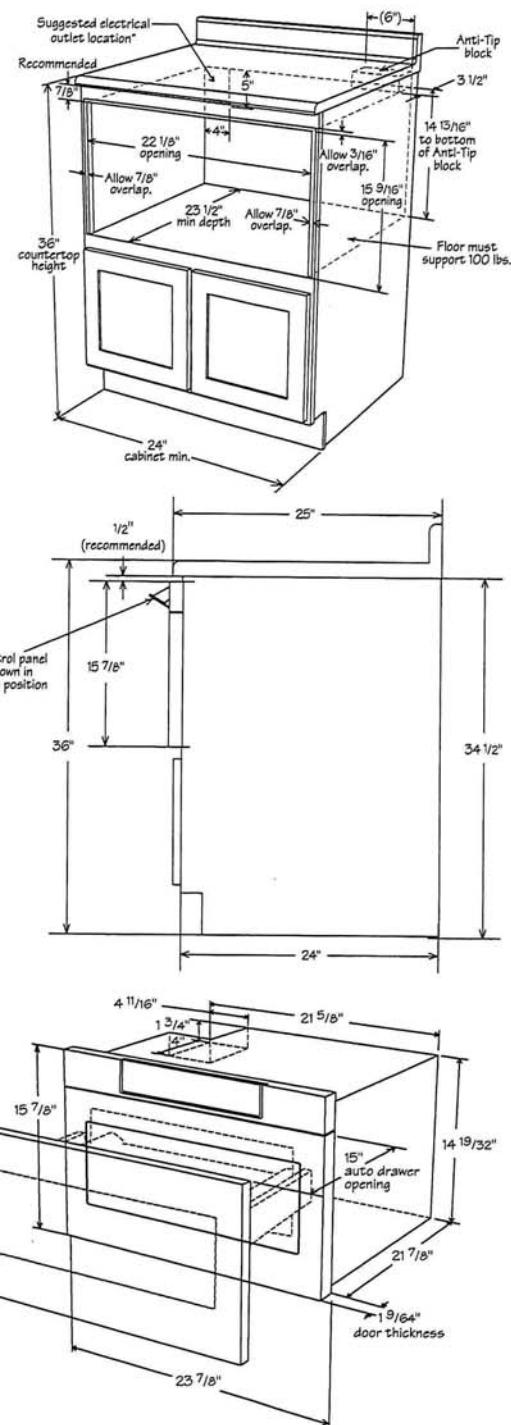

5.0 cu.ft I.E.C. Closet-Depth Front Load Washer with Intuitive Controls

Model: WFW560CHW

Overview   Specifications   Reviews   You May Also Like   Help And Resources   Find In Store

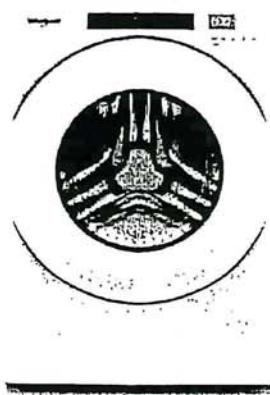

Key Features

- #1 In Customer Satisfaction In the J.D. Power 2020 Laundry Appliances Satisfaction Study
- 5.0 cu. ft. I.E.C. Capacity
- ENERGY STAR® Certified
- Intuitive Controls
- Sanitize Cycle with Oxi

Color

White



## Specifications

Width:  
6858.00, 27.0"  
Centimeters, Inches

Depth:  
8016.88, 31-9/16"  
Centimeters, Inches

### Dimensions

Capacity	4-3/10
Depth	8016.88 cm, 31-9/16 in
Gross Weight	97068688.00 kg, 214 lbs
Net Weight	92532768.00 kg, 204 lbs
Width	6858.00 cm, 27.0 in

### Appearance

LCD Touch Screen	No
Window	Yes

### Details

Advanced Vibration Control™	No
Dispense System	Detergent, Fabric Softener & Bleach
Eco Monitor/Efficiency Monitor	No
Hoses Included	4ft 4in Drain Hose Included
Internal Heater	No
Maximum Spin Speed	1160
Out Of Balance Sensing	Yes
Water Factor	3-1/5

### Cycles and Options

Number Of Wash Cycles	35
-----------------------	----

### Electrical

Power Cord Included	Yes
---------------------	-----

### Controls

Automatic Temperature Controls	Yes
Control Location	Front
LCD Touch Screen	No

### Compatibility

Works With	No
------------	----

### Options

Number Of Washer Options	7
--------------------------	---

### Features

Stackable	Yes
-----------	-----

Water Faucet	No
--------------	----

### Cycles

Number Of Wash Cycles	35
-----------------------	----

### Exterior

Lid/Door Lock	Yes
---------------	-----

Lid/Door Swing	Left
----------------	------

### Modifiers

Delay Start	No
-------------	----

Number Of Rinse Options	2
-------------------------	---

Number Of Soil Levels	3
-----------------------	---





Number Of Spin Speeds	4
-----------------------	---

Number Of Wash/Rinse Temperatures	4
-----------------------------------	---

Pre-Soak	Yes
----------	-----

Temperature Selections	Hot, Cold, Cool, Warm
------------------------	-----------------------

5.0

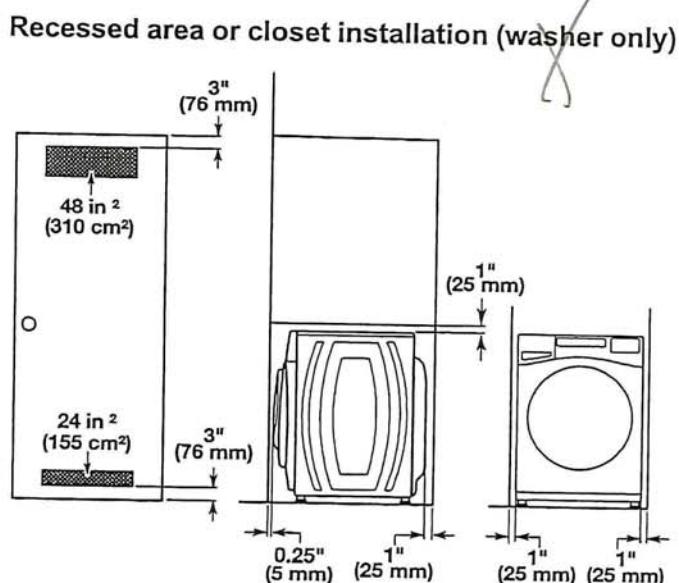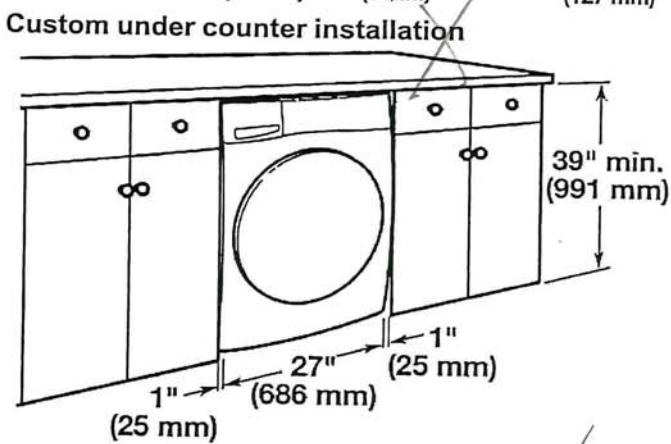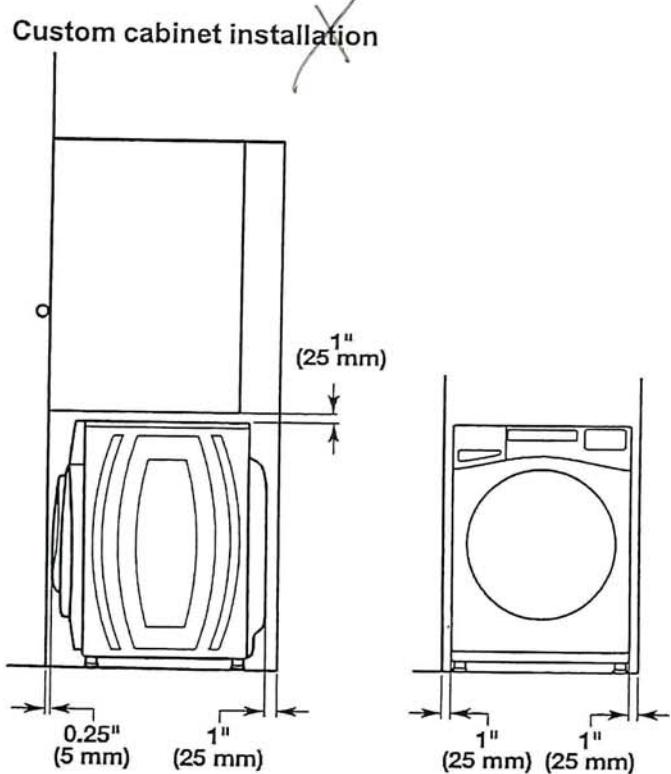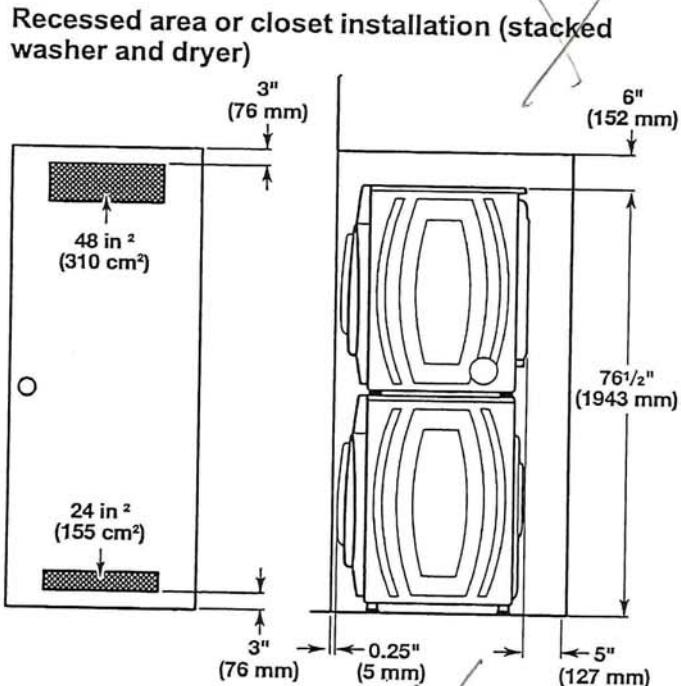


## Drain System

It is the responsibility of the installer to install and secure the drain hose in to the provided plumbing/drain in a manner that will avoid the drain hose coming out of or leaking from the plumbing/drain.

Drain system can be installed using a floor drain, wall standpipe, floor standpipe, or laundry tub. Select the method you need.


**IMPORTANT:** To avoid siphoning, only 4.5" (114 mm) of drain hose should be inside standpipe. Always secure drain hose with cable tie.

### Floor standpipe drain system

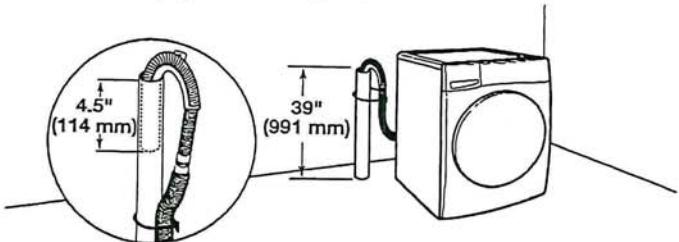


Minimum diameter for a standpipe drain: 2" (51 mm). Minimum carry-away capacity: 17 gallons (64 L) per minute. A 1/4" (6 mm) diameter to 1" (25 mm) diameter Standpipe Adapter Kit is available; refer to the Quick Start Guide for online ordering information. Top of standpipe must be at least 39" (762 mm) high; install no higher than 96" (2.4 m) from bottom of washer. If you have an overhead sewer and need to pump higher than 96" (2.4 m), a sump pump and associated hardware are needed. See "Alternate Parts."

**Wall standpipe drain system**

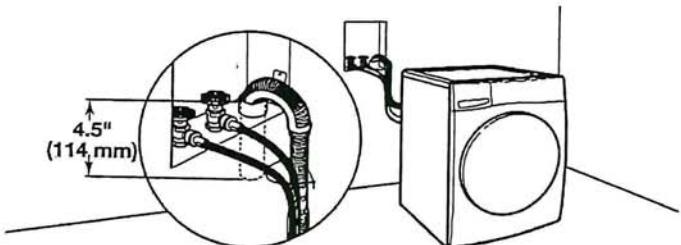


See requirements in "Floor standpipe drain system."


**Laundry tub drain system**

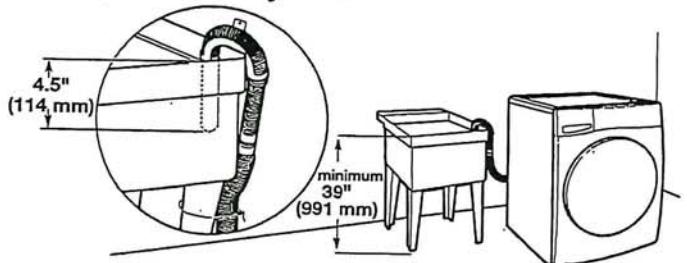

Minimum capacity: 20 gallons (76 L). Top of laundry tub must be at least 39" (991 mm) from the floor; install no higher than 96" (2.4 m) from bottom of washer.

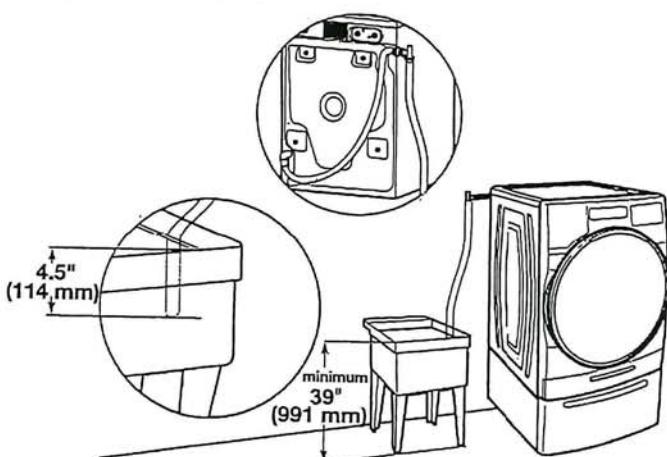

**Floor drain system**

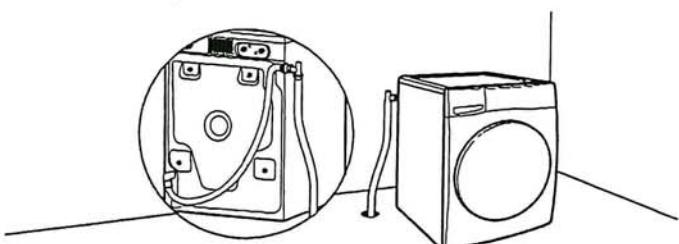

Floor drain system requires a Siphon Break Kit, 2 Connector Kits, and an Extension Drain Hose that may be purchased separately; refer to the Quick Start Guide for online ordering information. Minimum siphon break height: 28" (710 mm) from bottom of washer. (Additional hoses may be needed.)

**Electrical Requirements**

**WARNING**



**Electrical Shock Hazard**

Plug into a grounded 3 prong outlet.

Do not remove ground prong.

Do not use an adapter.

Do not use an extension cord.

Failure to follow these instructions can result in death, fire, or electrical shock.

- A 120 V, 60 Hz, AC only, 15 or 20 A, fused electrical supply is required. A time-delay fuse or circuit breaker is recommended. It is recommended that a separate circuit breaker serving only this appliance be provided.
- This washer is equipped with a power supply cord having a 3-prong grounding plug.
- To minimize possible shock hazard, the cord must be plugged into a mating, 3-prong, grounding-type outlet, grounded in accordance with local codes and ordinances. If a mating outlet is not available, it is the personal responsibility and obligation of the customer to have the properly grounded outlet installed by a qualified electrician.
- If codes permit and a separate ground wire is used, it is recommended that a qualified electrician determine that the ground path is adequate.
- Do not ground to a gas pipe.
- Check with a qualified electrician if you are not sure the washer is properly grounded.
- Do not have a fuse in the neutral or ground circuit.

**GROUNDING INSTRUCTIONS**

**For a grounded, cord-connected appliance:**

This appliance must be grounded. In the event of a malfunction or breakdown, grounding will reduce the risk of electric shock by providing a path of least resistance for electric current. This appliance is equipped with a cord having an equipment-grounding conductor and a grounding plug. The plug must be plugged into an appropriate outlet that is properly installed and grounded in accordance with all local codes and ordinances.

**WARNING:** Improper connection of the equipment-grounding conductor can result in a risk of electric shock. Check with a qualified electrician or serviceman if you are in doubt as to whether the appliance is properly grounded. Do not modify the plug provided with the appliance: If it will not fit the outlet, have a proper outlet installed by a qualified electrician.


**For a permanently connected appliance:**

This appliance must be connected to a grounded metal, permanent wiring system, or an equipment-grounding conductor must be run with the circuit conductors and connected to the equipment-grounding terminal or lead on the appliance.

**SAVE THESE INSTRUCTIONS**

WHIRLPOOL DRYER Model #: YWED5620HW

Whirlpool Brand Canada English | Washer and Dryers | Dryers | Electric Dryers | YWED5620HW

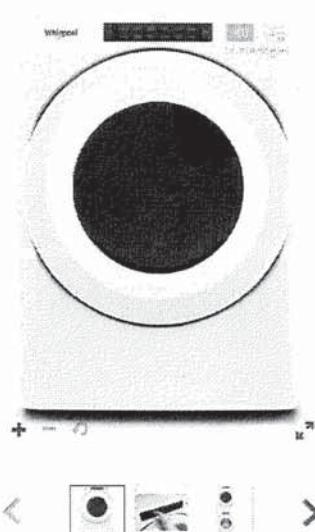

**7.4 cu. ft. Front Load Electric Dryer with Intuitive Touch Controls**

**Whirlpool 7.4 cu. ft. Front Load Electric Dryer with Intuitive Touch Controls**

Model #: YWED5620HW

**Dimensions**

<b>Depth</b>	78.74 cm, 31.0 in
<b>Depth With Door Open 90 Degree</b>	138.43 cm, 54-1/2 in
<b>Height</b>	98.42 cm, 38-3/4 in
<b>Width</b>	68.58 cm, 27.0 in

**Configuration and Overview**

<b>Fuel Type</b>	Electric
------------------	----------

**Cycles and Options**

<b>Cycle Time Remaining</b>	Yes
<b>Lint Filter Indicator</b>	No
<b>Number of Dryer Cycles</b>	36
<b>Number of Dryness Levels</b>	3

**Ventilation System**

<b>Long Vent</b>	No
<b>Maximum Vent Length</b>	64
<b>Venting Direction</b>	Left, Right, Bottom, Rear

**Electrical**

<b>Hz</b>	60
<b>Power Cord Included</b>	Yes