

Kitchen and Buffet Niche: LOT 165, BLOCK 131

Kingsmen

Havelock Corners PH 4  
(Woodstock)  
George (End MOD)/2603


STANDARD FEATURES:

- Blum standard hinges
- Blum Metabox drawers
- Backing on kitchen cabinets
- 100cm Uppers
- Opening for 36" FR
- Bank of drawers as specified on plan
- Laminate countertops

Drawn By: BethanyO  
Date: September 17, 2019  
Scale: Not To Scale

Approved By Builder:

Date:

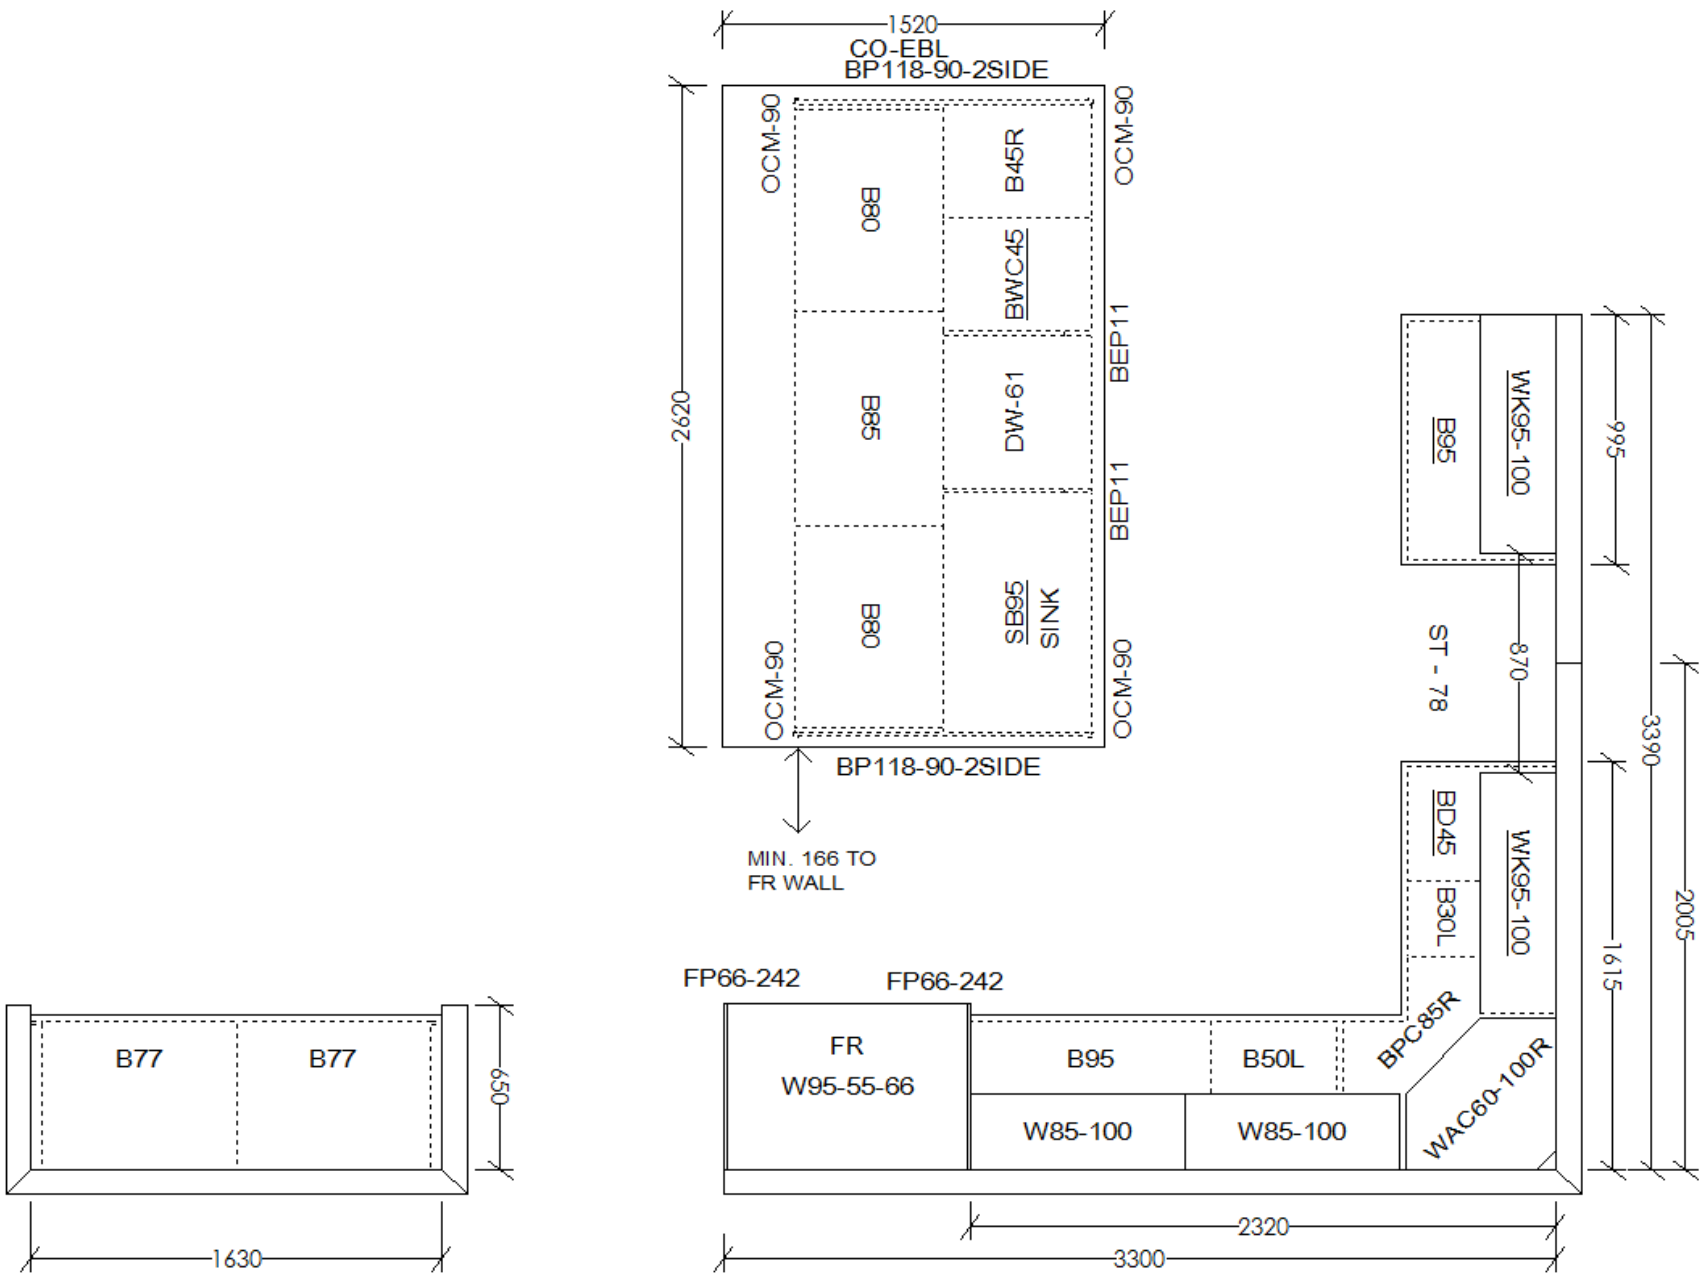

This sketch is for DESIGN PURPOSES ONLY – It is not meant to be an exact rendition.

Kitchen and Buffet Niche

Kingsmen

Havelock Corners PH 4  
(Woodstock)

George (End MOD)/2603


STANDARD FEATURES:

- Blum standard hinges
- Blum Metabox drawers
- Backing on kitchen cabinets
- 100cm Uppers
- Opening for 36" FR
- Bank of drawers as specified on plan
- Laminate countertops

Drawn By: BethanyO  
Date: September 17, 2019  
Scale: Not To Scale

Approved By Builder:

Date:

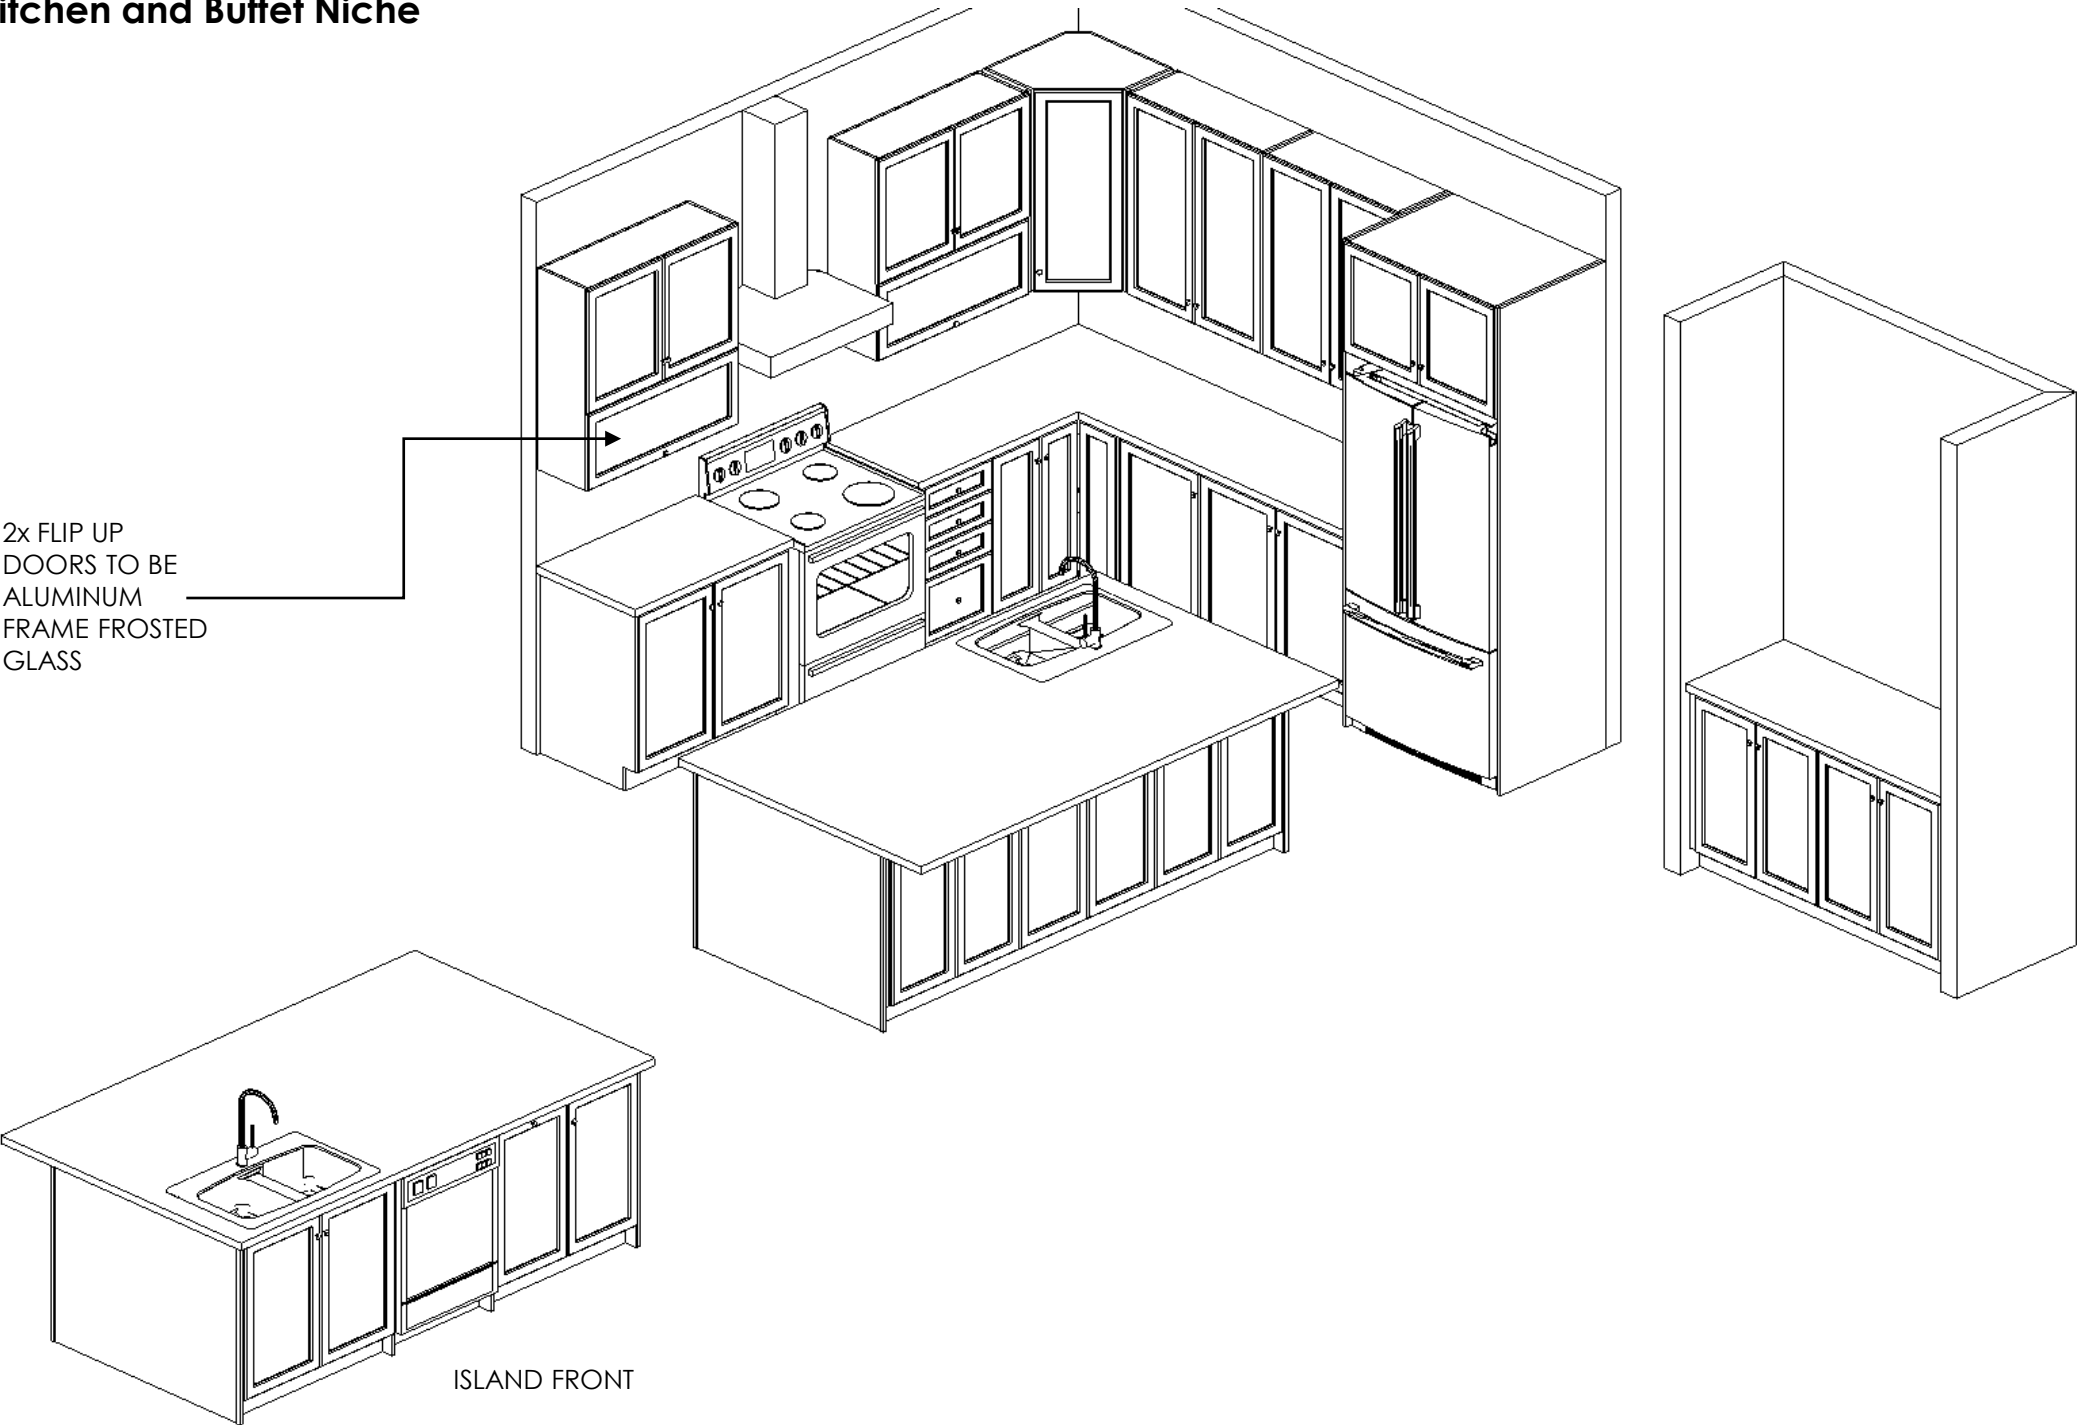

This sketch is for DESIGN PURPOSES ONLY – It is not meant to be an exact rendition.