

LOT 2-03, INNISFIL

Double Oven

30" Speed Combination Oven Benchmark® Series - Stainless Steel HBLP752UC



Introducing a Newly Designed and Engineered Bosch Combination Oven Featuring a Speed Oven and Wall Oven with a Smooth-Close Door.

- The Bosch Speed Oven Cooks Faster than a Traditional Oven and Can Also be Used as a Microwave.
- Dampened Hinges Softly and Quietly Guide the QuietClose™ Door Shut.
- The Color TFT Control Panel with SteelTouch™ Buttons is Easy to Use.
- A Full-Extension Telescopic Rack Offers Safe Access to the Oven Cavity.
- The Wall Oven is Designed to be Installed Flush with your Cabinetry.

Technical Data

Cooking mode :	Combined operation, Half width variable grill, Hot Air, Hot air grilling, Microwave, warming
Cooking method second cavity :	3rd element convection, Convection Bake, Convection Broil, Convection Roast, Dough proving setting, Eco, Pizza setting, Pre-heating, Special baking setting, Top/bottom heating, Top heating, 1/3 bottom heat., Variable small-area grill, Warming
Integrated Cleaning system :	No
Number of interior lights :	1
Included accessories :	1 x oven racks / lower, 1 x Broiler pan /lower, 1 x temperature probe /lower
Bake Element Wattages cavity 1 (W) :	600
Convection Element Wattages cavity 1 (W) :	1700
Microwave Wattages (W) :	1000
UPC code :	825225928706
Product color :	Stainless steel
Energy source :	Electric
Watts (W) :	9600
Current (A) :	40
Volts (V) :	208-240
Frequency (Hz) :	60
Approval certificates :	CSA
Power cord length (in) :	50"
Power cord length (cm) :	127
Appliance Dimensions (h x w x d) (cm) :	124.4 x 75.5 x 62.2
Required cutout size (HxWxD) (in) :	48 5/8" x 28 1/2" x 23 1/2"
Overall appliance dimensions (HxWxD) (in) :	49" x 29 3/4" x 24 1/2"
Overall appliance dimensions (HxWxD) (mm) :	1244 x 755 x 622
Product packaging dimensions (HxWxD) (in) :	55 3/4" x 34" x 31 1/2"
Net weight (lbs) :	296
Net weight (kg) :	134.0
Gross weight (lbs) :	328
Gross weight (kg) :	149.0

Included accessories

- 1 x oven racks /lower
- 1 x Broiler pan /lower
- 1 x temperature probe /lower



LOT 2- 63 INNISFIL

Double Oven

30" Speed Combination Oven

Benchmark® Series - Stainless Steel HBLP752UC

Introducing a Newly Designed and Engineered Bosch Combination Oven Featuring a Speed Oven and Wall Oven with a Smooth-Close Door.

-
- Speed oven: For Additional Details Please Review SKU HMCP0252UC

Design

- Color TFT Touch Control with SteelTouch™ Buttons for Easier Operation of the Oven

Performance

- 14 Specialized Cooking Modes - Gourmet Cooking Made Easy
- Custom Cooking Programs: No-Preheat Frozen Food Mode, Pizza, Pie, Warm and Proof
- Genuine European Convection
- Temperature Conversion for Convection Cooking
- Fast Preheat Reduces Preheat Time

Efficiency

- EcoClean™ 2-Hour Self-Clean Cycle
- EcoChef Mode - Remaining Heat in Cavity Finishes Cooking Process

Convenience


- Two Halogen Lights Provide Superior Cavity Illumination
- Timer with Cook Time and Delay Start Function
- Extra Large Door Window for Easy Monitoring of Cooking Process
- Star-K certified. F100°-450°. Two Separate Time Intervals can be Programmed

Capacity


- Large Capacity at 4.6 Cu Ft.
- Recessed 8 Pass Broil Element for Increased Capacity and Safety

**BOSCH**

LOT 2-63, INNISFIL


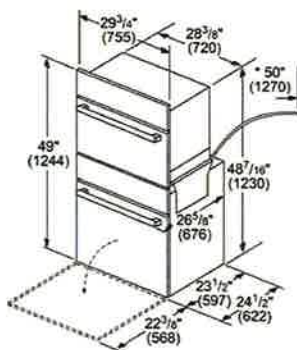
Double Oven**30" Speed Combination Oven****Benchmark® Series - Stainless Steel
HBLP752UC**

* Power conduit $50"$ (1270 mm) from the lower oven.

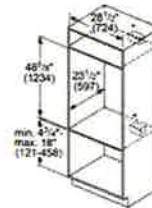

* Junction box may be installed above, below, or to the left or right of the unit within range of the power conduit.

measurements in inches (mm)

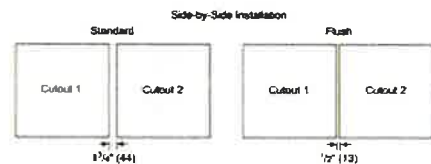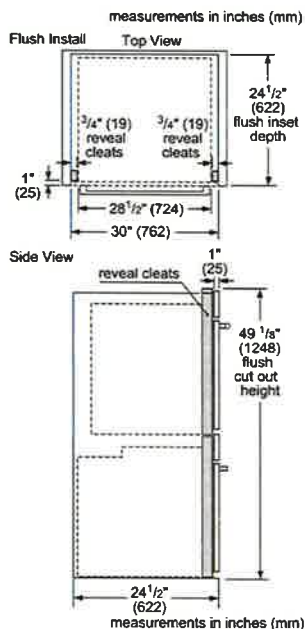


The ovens will overlap the cutout resulting in a $\frac{1}{2}"$ (13) spacing between the products.

IMPORTANT: The spacing between cutouts applies when installing any BOSCH 30" or 27" single, double, combination and 27" compact oven in a side-by-side installation.

Measurements in inches (mm)


Flush Installation
Combination Oven over Storage or Warming Drawer

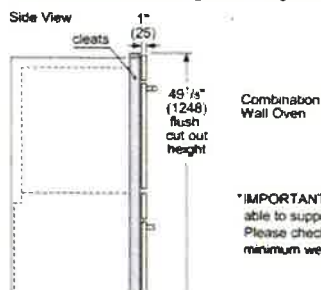

Combination
Wall Oven

*IMPORTANT: Base has to be able to support oven weight. Please check oven manual for minimum weight requirements.

Standard Installation
Combination Oven over Storage or Warming Drawer

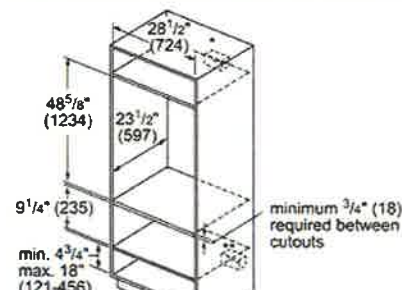

LOT 2-63, INNISFIL

Cooktops

36" Induction Cooktop 500 Series - Black NIT5668UC



The 500 Series Induction Cooktop is Sleek in Design and Offers Quick and Even Cooking Results.

- Induction - Faster than Gas and Electric Cooktops. Precise Cooking, Easy Cleaning and More Efficient
- 12" Dual-Ring Center Cooking Zone for Large Pots and Pans
- 17 Power Levels for Each Cooking Zone
- Each Cooking Zone has an Independent Countdown Timer
- SpeedBoost® - Adds Even More Power to Speed Up the Cooking Process

Technical Data

Sealed Burners :	No
Burners with booster :	All
Dimension of 1st heating element (in) :	7"
Power of heating element (W) :	1.8
Dimension of 3rd heating element (in) :	7"
Power of 3rd heating element (W) :	1.8
UPC code :	825225925064
Variant color :	Black
Energy source :	Electric
Current (A) :	40
Volts (V) :	208-240
Frequency (Hz) :	60
Approval certificates :	CSA
Power cord length (in) :	37"
Power cord length (cm) :	96
Plug type :	no plug
Required cutout size (HxWxD) (mm) :	105 x 883-886 x 505-508
Minimum distance from counter front (in) :	2 1/4"
Minimum distance from rear wall (in) :	2"
Overall appliance dimensions (HxWxD) (in) :	5/16"+4 1/8" x 37" x 21 1/4"
Overall appliance dimensions (HxWxD) (mm) :	105 x 940 x 540
Product packaging dimensions (HxWxD) (in) :	7 1/16" x 42 1/8" x 26 5/8"
Net weight (lbs) :	53
Net weight (kg) :	24.0
Gross weight (lbs) :	62
Gross weight (kg) :	28.0
Total number of cooktop burners :	5

Optional accessories

- HEZ390210 : System pan Ø 15cm
- HEZ390220 : System pan Ø 19cm
- HEZ390230 : System pan diameter 21cm

LOT 2-63, INNISFIL



BOSCH

Cooktops

36" Induction Cooktop

500 Series - Black

NIT5668UC

The 500 Series Induction Cooktop is Sleek in Design and Offers Quick and Even Cooking Results.

Efficiency

- PotSense™ - Automatically Adjusts Cooking Element to the Size of the Pan Bottom

Convenience

- ChildLock - Prevents the Cooktop from Being Accidentally Switched on. Locks Temperature Settings if in Use.
- SafeStart - Ensures that Element is Only Activated, if Suitable Cookware is in Position; no Activation When Other Metal Objects are Placed on Element

