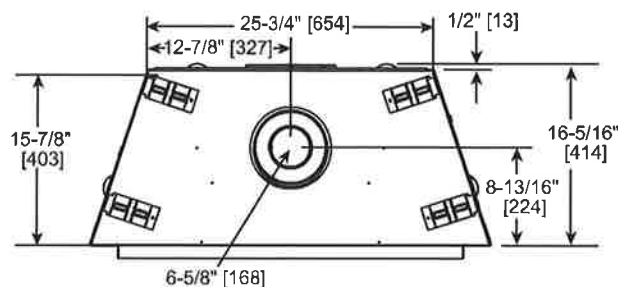
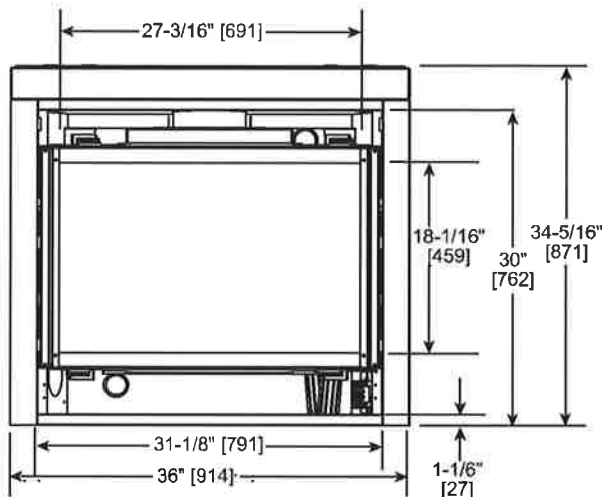
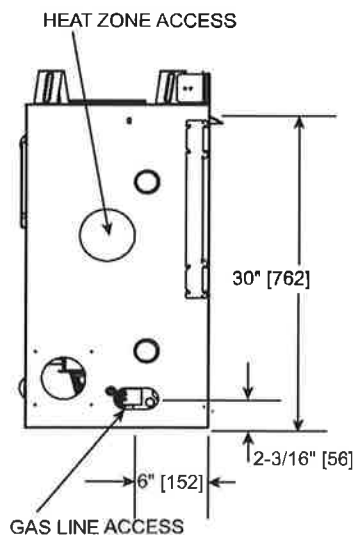
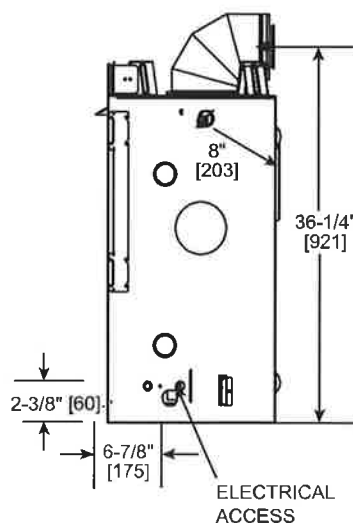


MAJESTIC


Please consult the manufacturer's installation manual for all details and requirements before making a final design layout decision.

MERCURY
Direct Vent Gas Fireplace


MODEL	HEIGHT		FRONT WIDTH		BACK WIDTH		DEPTH		GLASS SIZE
MERC32	Actual	Framing	Actual	Framing	Actual	Framing	Actual	Framing	27-3/16" x 18-1/16"
	34-5/16"	34-3/4"	36"	37"	25-3/4"	37"	16-5/16"	16-1/4"	

TOP VIEW**FRONT VIEW****LEFT SIDE****RIGHT SIDE**


APPLIANCE LOCATION

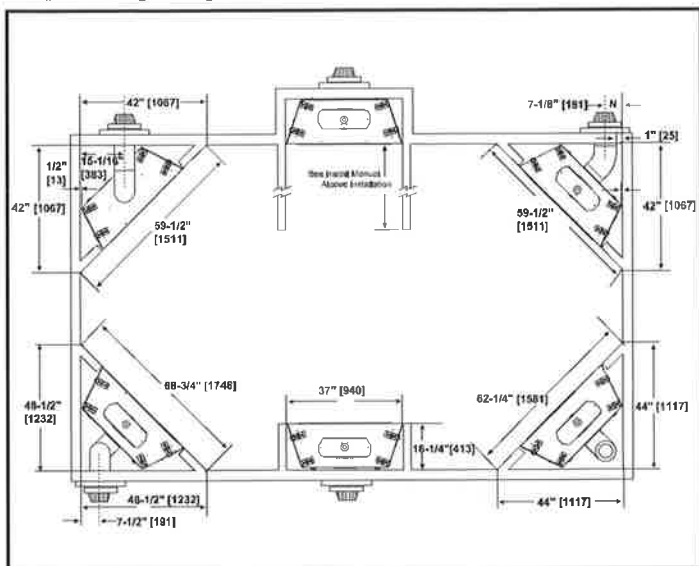


FRAMING DIMENSIONS

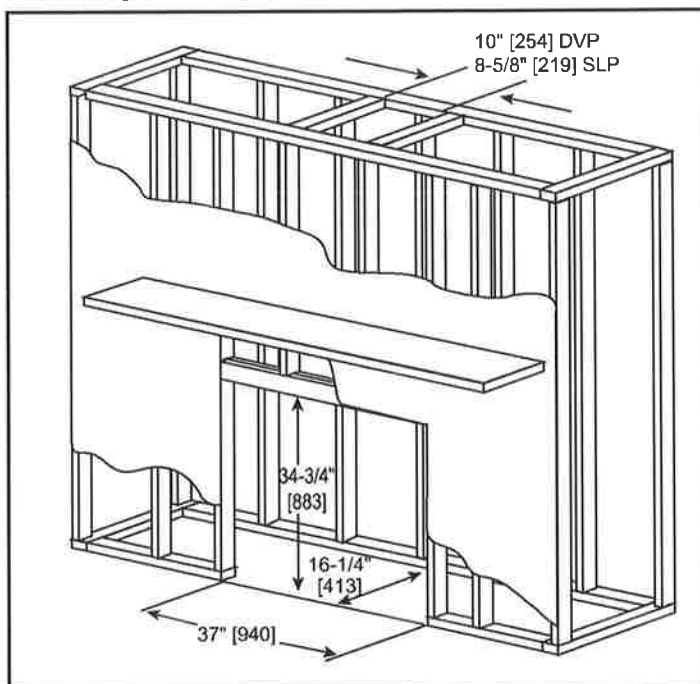

MANTEL AND WALL PROJECTIONS

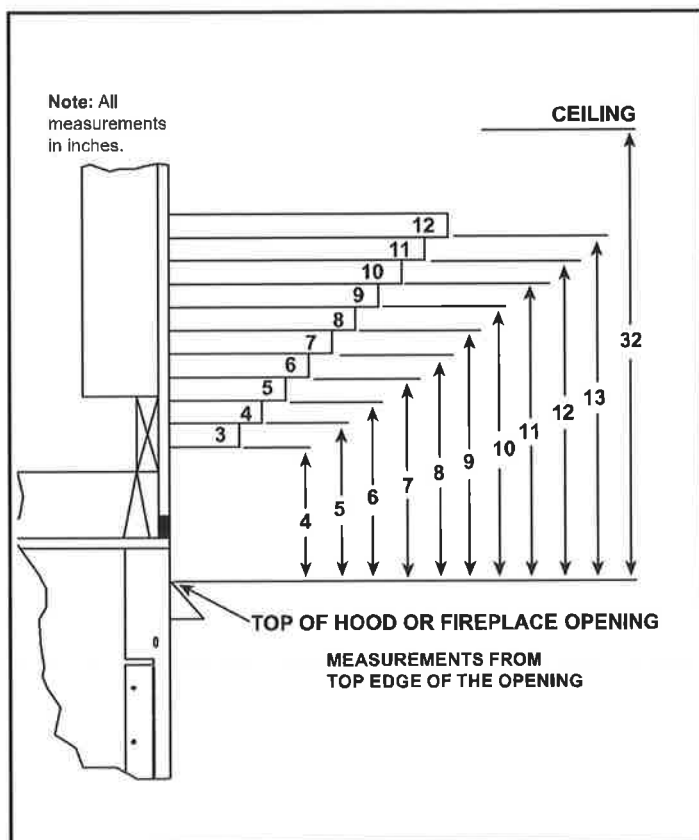

CLEARANCES TO COMBUSTIBLES

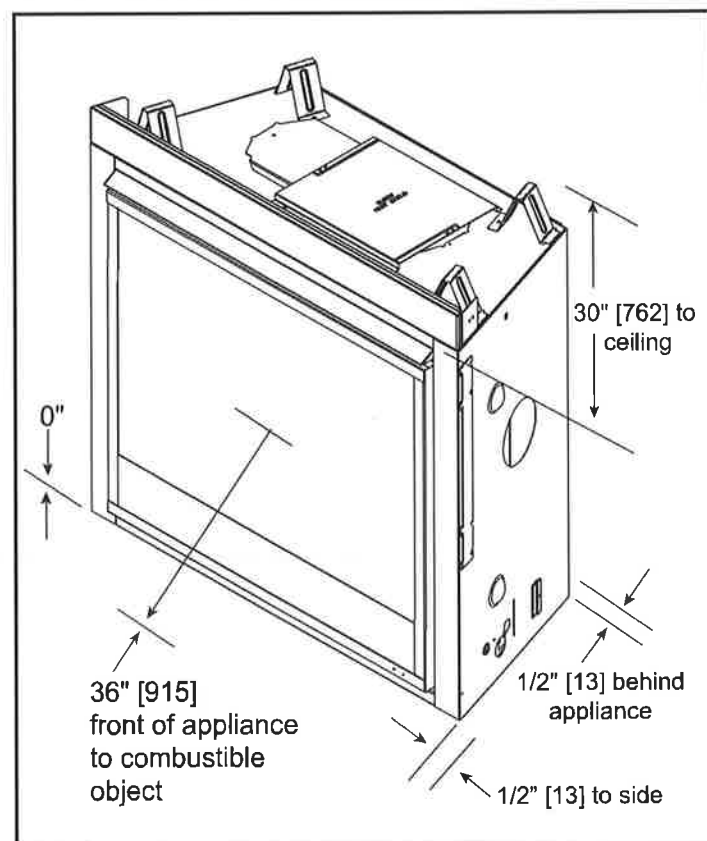

PRODUCT LISTING CODES

US	ANSI Z21.88-2014
CAN	CSA 2.33-2014

Product information provided is not complete and is subject to change without notice. Product installation must adhere strictly to instructions accompanying product to avoid risk of fire and potential injury.

Additional information can be found online at www.majesticproducts.com

MAJESTIC

Lakeville, MN Phone: (800) 927-6841
Web: www.majesticproducts.com



MAJ/MERCURY_MERC32_0516