


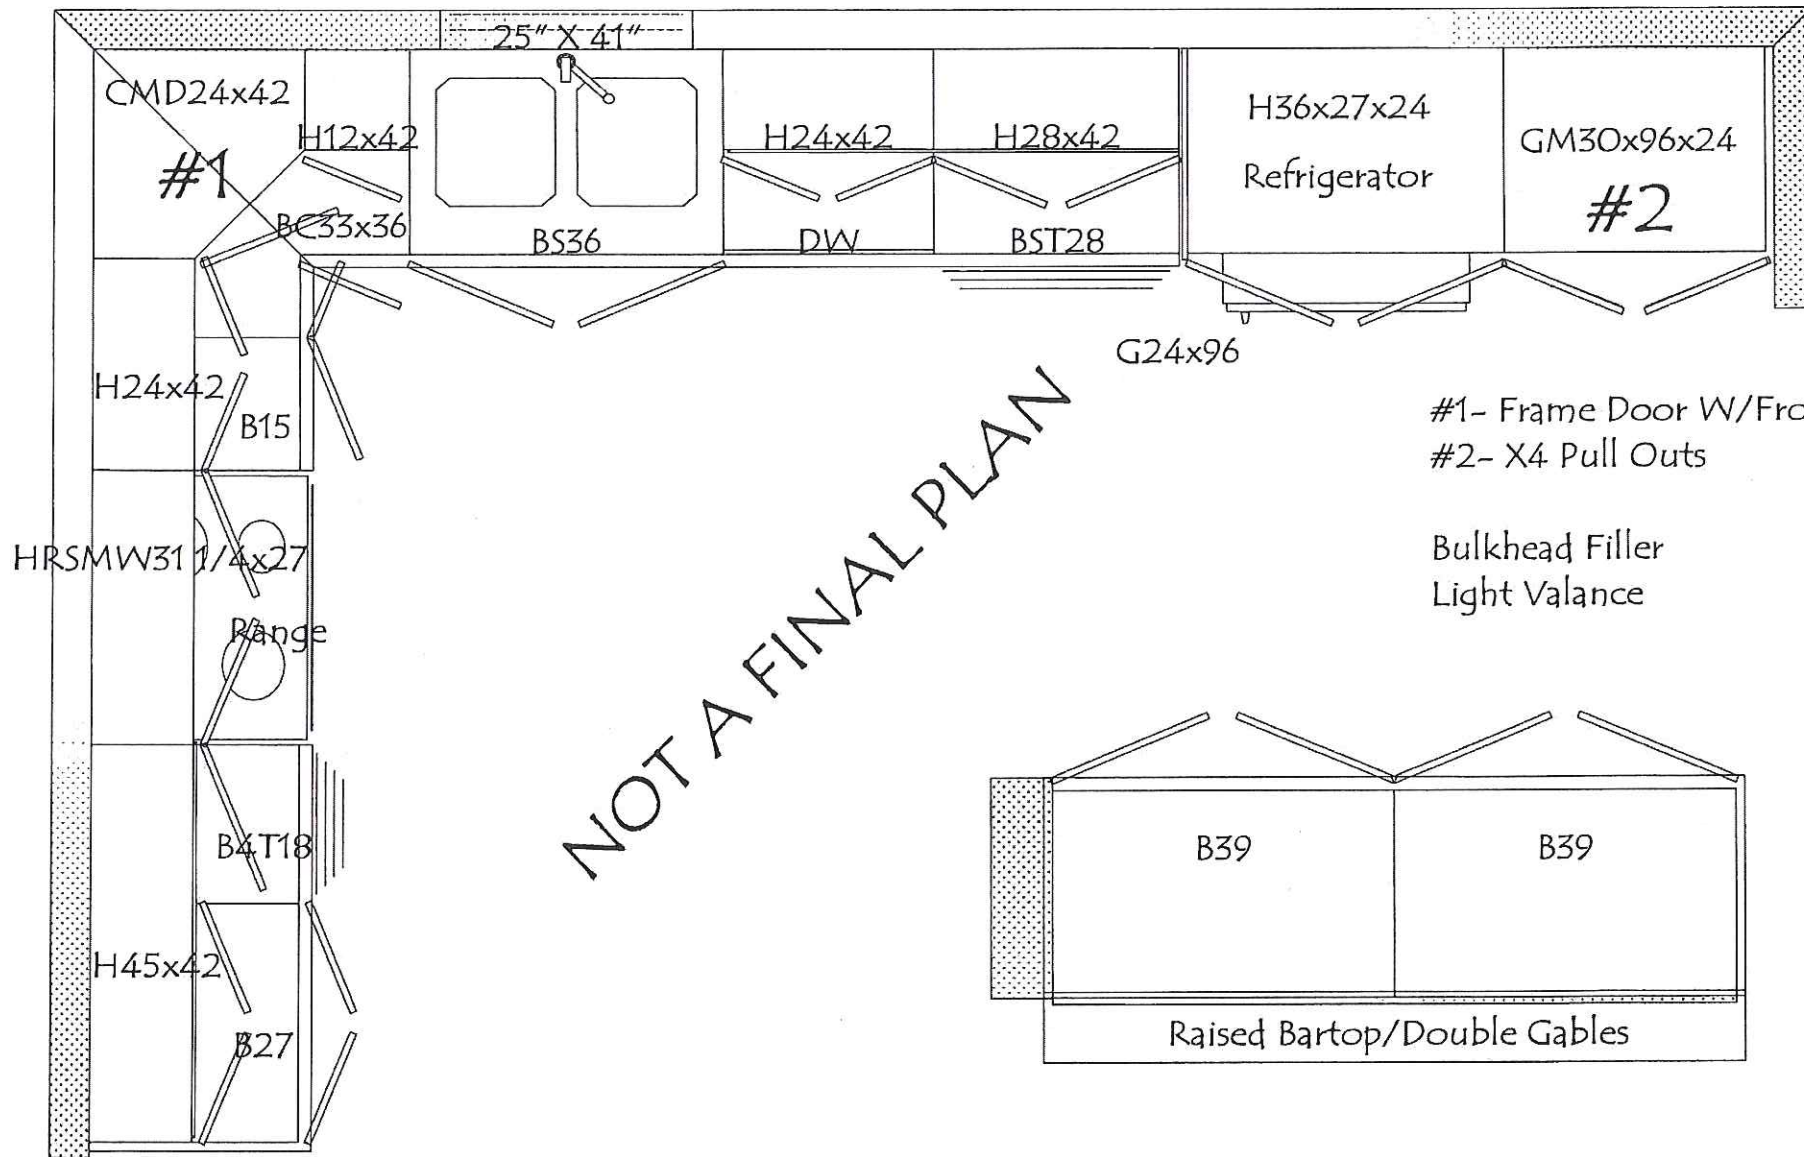

MR kitchēns

Contractor:

Phoenix Homes

Designer:

G.B.

Job Number:

Date:

04/22/13

Notes:

Blackcomb 35-1

Heritage Hills

Lot #13


Scale:

1 : 21

Page:

1 of 10

PLEASE NOTE THAT SIZES ARE NOT FINAL UNTIL FINAL MEASUREMENTS HAVE BEEN TAKEN

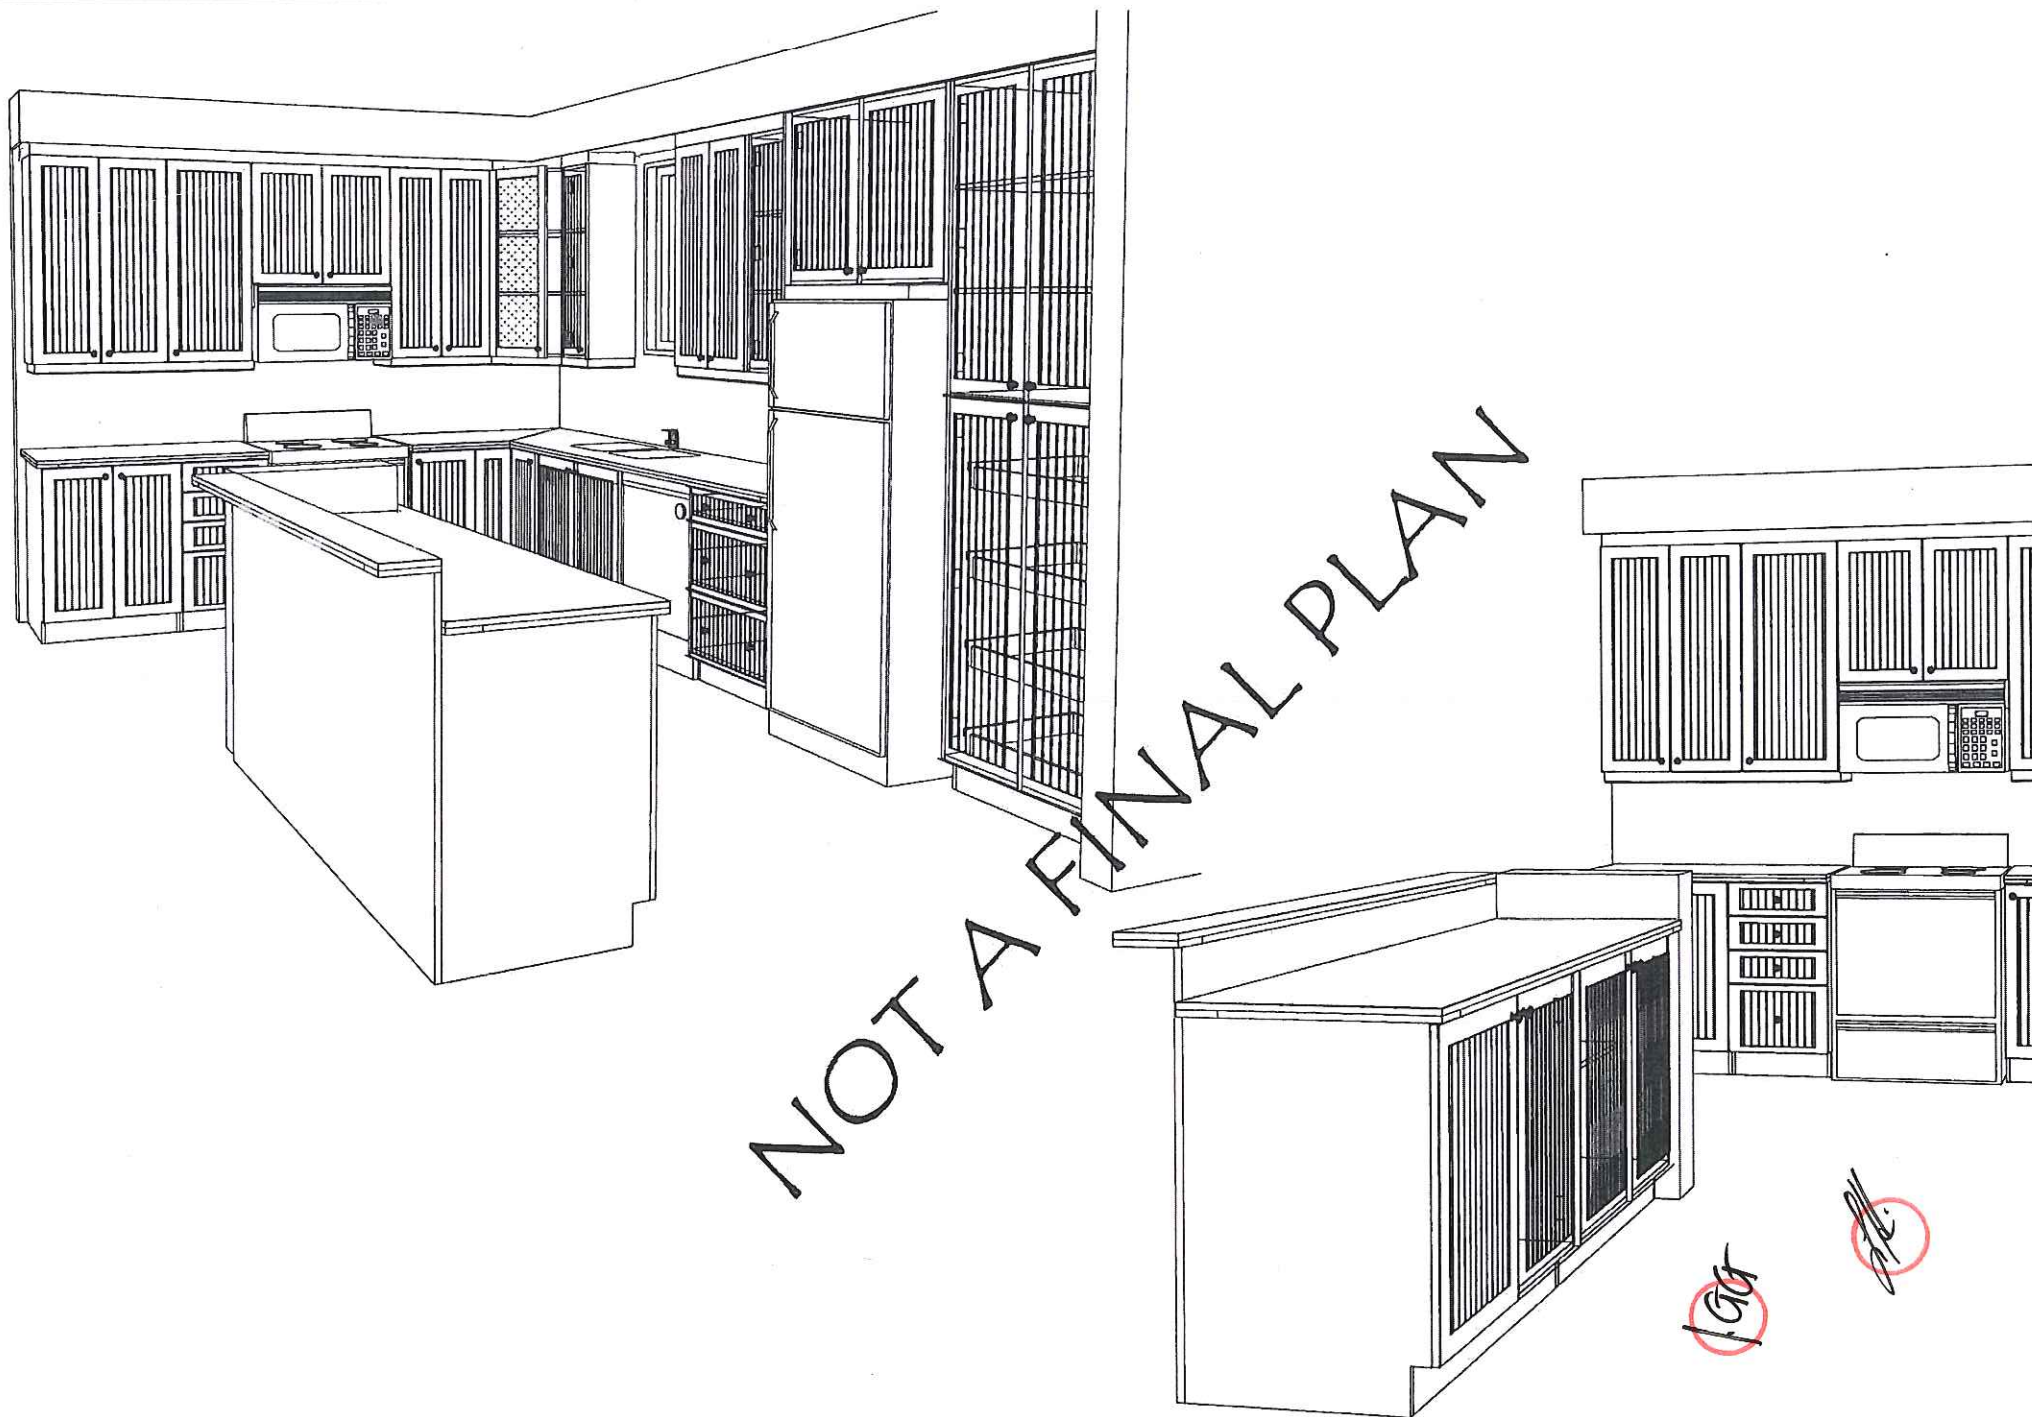

MR kitchenēns

296 Entreprise, Vars, ON
K0A 3H0
T:613.443.3399
F:613.443.3406

Client:

Phoenix Homes

Designer:

Job Number:

Date:

04/22/13

Notes:

Blackcomb 35-1

Heritage Hills

Lot #13

Scale:

7/8" = 1'

Page:

2 of 10