

KitchenAid® 30" (76.2 CM) AND 36" (91.4 CM) ELECTRIC INDUCTION COOKTOP

PRODUCT MODEL NUMBERS

KICU500X KICU509X

ELECTRICAL REQUIREMENTS:

To properly install your cooktop, you must determine the type of electrical connection you will be using and follow the instructions provided for it here.


- A 4-wire or 3-wire, single phase, 240 volt, 60 Hz., AC electrical supply is required on a separate, 60-amp circuit (36" [91.4 cm] models) or 40-amp circuit (30" [76.2 cm] models), fused on both sides of the line.
- The cooktop should be connected directly to the junction box through flexible, armored or nonmetallic sheathed, copper cable. The flexible, armored cable extending from the fuse box or circuit breaker box should be connected directly to the junction box.
- Locate the junction box to allow as much slack as possible between the junction box and the cooktop so that the cooktop can be moved if servicing becomes necessary in the future.
- Do not cut the conduit. The length of conduit provided is for serviceability of the cooktop.
- A UL listed or CSA approved conduit connector must be provided at each end of the power supply cable (at the cooktop and at the junction box). A listed conduit connector is already provided at the cooktop.

CABINET DIMENSIONS

IMPORTANT: If installing a range hood or microwave hood combination above the range, follow the range hood or microwave hood combination installation instructions for dimensional clearances above the cooktop surface.


- A. 29½" (75.0 cm) on 30" (76.2 cm) models
33½" (84.0 cm) on 36" (91.4 cm) models
- B. Combustible area above countertop (shown by dashed box above)
- C. 30" (76.2 cm) minimum clearance between top of cooktop platform and bottom of uncovered wood or metal cabinet (24" [61 cm] minimum clearance if bottom of wood or metal cabinet is covered by not less than ¼" [0.6 cm] flame retardant millboard covered with not less than No. 28 MSG sheet steel, 0.015" [0.04 cm] stainless steel, or 0.024" [0.06 cm] aluminum or 0.020" [0.05 cm] copper)
- D. 13" (33.0 cm) recommended upper cabinet depth
- E. 2" (5.1 cm)
- F. 19½" (49.0 cm)
- G. 18" (45.7 cm) minimum clearance from upper cabinet to countertop within minimum horizontal clearances to cooktop
- H. Junction box or outlet, 12" (30.5 cm) minimum from bottom of countertop
- I. Junction box or outlet, 10" (25.4 cm) from right-hand side of cabinet
- J. 29½" (75.0 cm) on 30" (76.2 cm) models
33½" (84.0 cm) on 36" (91.4 cm) models
- K. 1" (2.5 cm) minimum distance to nearest left and right side combustible surface above cooktop
- L. 1" (2.5 cm) minimum clearance between back wall and countertop

NOTES: After you make the countertop cutout, some installations may require notching down the base cabinet side walls to clear the cooktop base. To avoid this modification, use a base cabinet with sidewalls wider than the cutout. If cabinet has a drawer, a 5¼" (13 cm) depth clearance from the countertop to the top of the drawer (or other obstruction) in base cabinet is required. For proper ventilation, provide a vent of ¾" (5 mm) under the countertop, in the front of the cabinet. The clearance should be the length of the cooktop cutout.

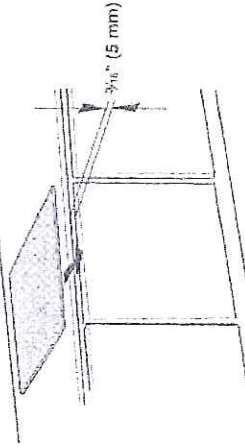

PRODUCT DIMENSIONS


30" (76.2 cm) Cooktops

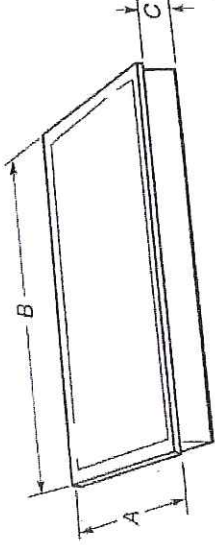

Models KICU500 and KICU509


- A. 21½" (54.1 cm)
- B. 30¾" (78.2 cm)
- C. 2¾" (6.0 cm)

36" (91.4 cm) Cooktop

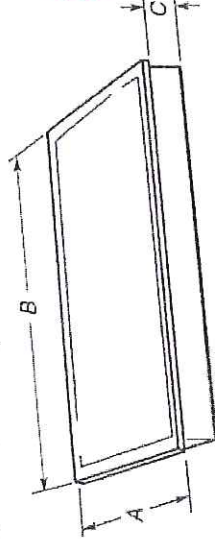

Models KICU569

- A. 21½" (54.1 cm)
- B. 36¾" (92.0 cm)
- C. 2¾" (6.0 cm)

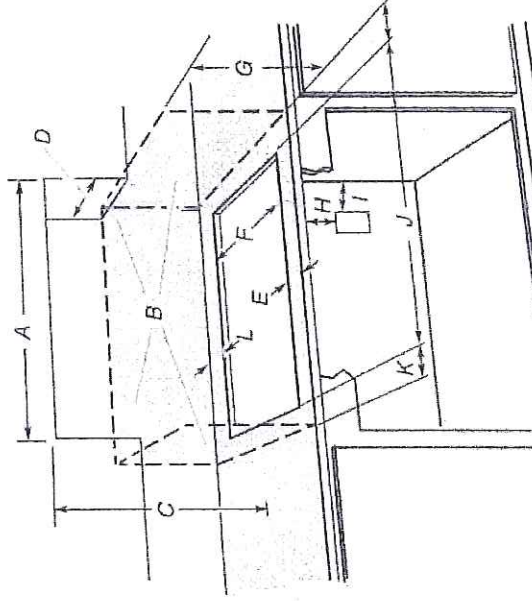

Because Whirlpool Corporation policy includes a continuous commitment to improve our products, we reserve the right to change materials and specifications without notice.

Dimensions are for planning purposes only. For complete details, see installation instructions packed with product. Specifications subject to change without notice.

Ref. 5019102005G7D
10/26/10




KitchenAid® 21.8 cu. ft. 35 1/2" Width
Counter-Depth Architect® Series II

Send Page to Printer Close Window



KFCS22EVMS

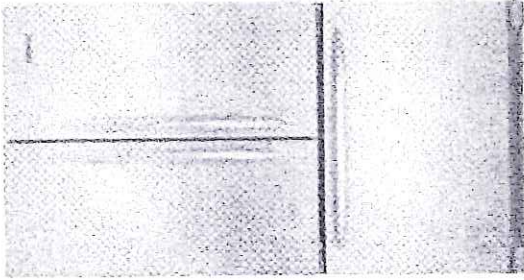

AVAILABLE COLORS

Monochromatic Stainless

Steel

Model: KFCS22EVMS

Black-on-Black

Model: KFCS22EVBL

White-on-White

Model: KFCS22EVWH



DIMENSIONS

Height	71 15/16 Inches
Depth	30 1/8 Inches
Width	35 5/8 Inches

Dimensions shown are for planning purposes only. For complete information, see installation instructions packed with product.

SPECIFICATIONS

Performance

Freezer Capacity	5.52 Cu. Ft.
Refrigerator Capacity	16.27 Cu. Ft.
Total Capacity	21.8 Cu. Ft.
Energy Star	Yes

Dispenser Features

Dispenser Type	Single-Hand Interior Dispenser
----------------	--------------------------------

KEY FEATURES

FreshChill™ Temperature Management System uses sensors to regulate temperatures and maintain ingredient freshness. Automatic ice maker ensures a constant supply of ice on hand at all times.

FreshSeal™ humidity-controlled crispers feature fruit and vegetable storage drawers with adjustable humidity controls.

Pull-out tri-level freezer drawer features slide-out baskets with mats to help keep the freezer clean and organized.

SalinGlide® freezer baskets and crispers slide out with ease - even when fully loaded.

Adjustable SpillClean™ glass shelves with raised edges help contain spills.

ClearVue™ bins with window allow the contents of bins to be easily seen from the outside.

Controls	
Control Type	Expanded Electronics w/ADC
Max Cool	Yes
Max Ice	Quick Ice
Door Alarm	Yes
Water Filter Indicator/Reset	Yes
Star K Certified	Yes
Freezer Features	
Number of Baskets	2
Basket 1 Description	Upper Basket
Basket 2 Quantity	1
Basket 2 Description	Middle Basket
Basket 3 Quantity	1
Basket 3 Description	Lower Basket
Icemaker Type	Factory Installed
Refrigerator Features	
Door Bin Quantity	3
Door Bin 2 Quantity	2
Shelf Type	Spillproof
Drawer 2	Deli Locker

ELECTRICAL

15 Amps, 60 Hz, 120 V.