



JENN-AIR® DETAILED PLANNING DIMENSIONS

1 of 5

30" SINGLE WALL OVENS

JJW2430W, JJW2430W, - 29 3/4" x 29 1/2" x 26 3/4"

PRODUCT DIMENSIONS

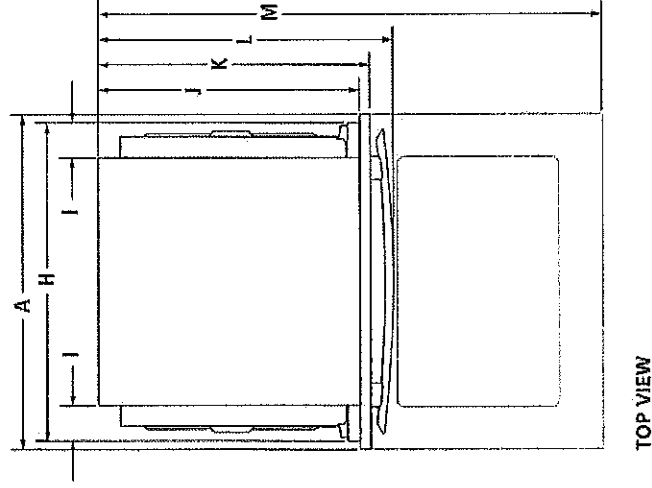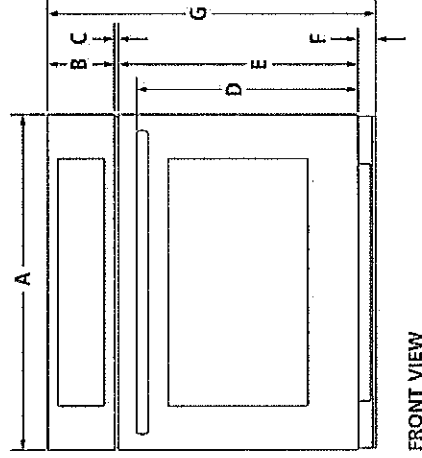


MODEL #		in	cm
JJW2430W			
A	Overall width		
	Pro-Style® Stainless, Euro-Style Stainless or Oiled Bronze	29 3/4	75.6
B	Height of control panel		
	Floating Glass	29 3/4	75.3
C	Height of control panel and door	6	15.2
D	Space between control panel and door	3/8	0.9
	Height to top of handle		
E	Pro-Style® Stainless	20 1/4	51.4
	Euro-Style (color-coordinating)	20	50.7
F	Height of door	21 3/8	54.9
G	Height of trim	1 1/2	4.0
H	Overall height	29 1/2	75.0
I	Width of recessed oven	28 3/4	71.8
J	Width of conduit channel	3	7.6
K	Depth of recessed oven	23 3/8	60.5
L	Depth with door	24 3/4	62.8
M	Depth with handle		
	Pro-Style® Stainless	27 1/4	69.2
M	Euro-Style (color-coordinating)	26 3/4	68.0
	Depth with door fully open	45 3/8	115.2

30" SINGLE WALL OVENS

W, JJW2430W, [REDACTED] - 29³/₄" x 29¹/₂" x 26³/₄"

DIMENSIONS AS INSTALLED

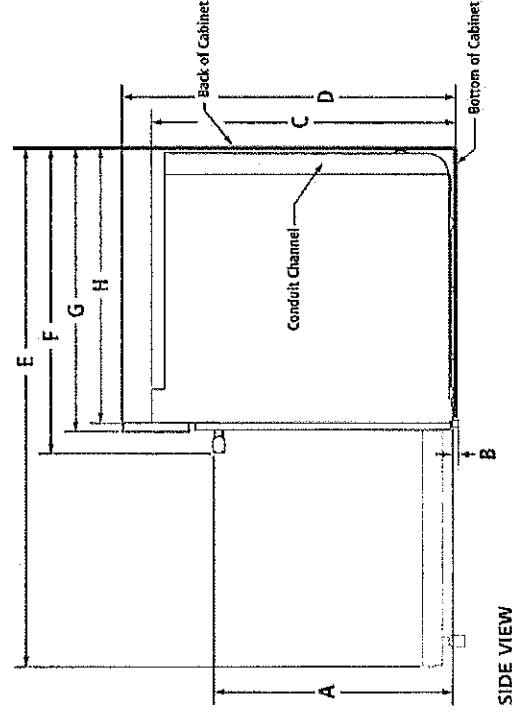

MODEL #			in	cm
A	Height to top of handle Pro-Style® Stainless	21½	55.1	
	Euro-Style (color-coordinating)	21¾	54.4	
B	Height of trim extending below cutout	¼	0.6	
C	Height of recessed oven	26¾	68.0	
D	Height to top of control panel	29¾	74.7	
E	Depth with door fully open	45¾	115.2	
F	Depth with handle Pro-Style® Stainless	27¼	69.2	
	Euro-Style (color-coordinating)	26¾	68.0	
G	Depth with door	24¾	62.8	
H	Depth of recessed oven	23¾	60.5	

Product dimension, cutout and installation specifications are provided for planning purposes only. Before installing any product, be sure to verify cutout dimensions and electrical/gas connections as actual product dimensions may vary.


JENN-AIR® DETAILED PLANNING DIMENSIONS

3 of 5

30" SINGLE WALL OVENS

JJW2430W, ~~JJW2430W~~ - 29¹/₂" x 29¹/₂" x 26³/₄"

OPENING/CLEARANCE DIMENSIONS

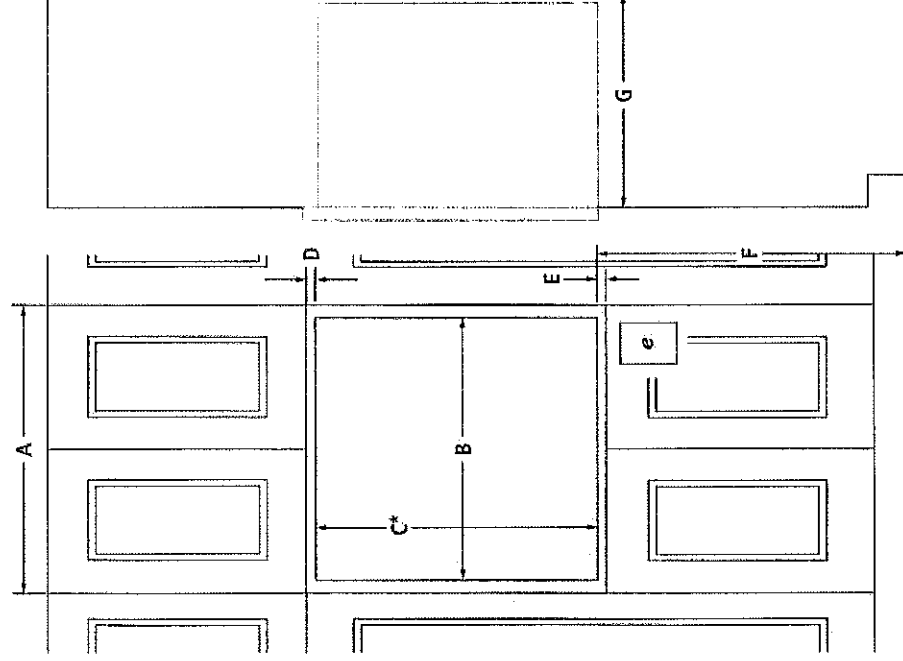

FRONT VIEW

SIDE VIEW

MODEL #		in	cm
JJW2430W			
A	Width of cabinet (min.)	30	76.2
B	Width of cutout	28 ¹ / ₂	72.4
C*	Height of cutout (recommended)	27 ³ / ₄	70.5
D	Top of cutout to bottom of upper cabinet door (min.)	2	5.1
E	Bottom of cutout to top of lower cabinet door (min.)	1 ¹ / ₂	3.8
F	Bottom of cutout to floor	4 ⁵ / ₈ -32	11.7-81.3
G	Depth of cutout (min.)	24	61.0
H	Bottom of countertop to bottom of cutout (min.)	30 ¹ / ₂	77.5
e	Recommended junction box location		

*Will fit cutout height from 27" (68.6 cm) to 29¹/₂" (73.8 cm).

ELECTRICAL REQUIREMENTS

240 volt, 20-amp fused, grounded circuit is required. A dedicated circuit is recommended.


The length of conduit provided is for serviceability. Do not cut the conduit. The junction box should be located 3" (7.6 cm) maximum below the support surface. Drill a 1¹/₂" (3.4 cm) minimum diameter hole in the right rear corner of the support surface for access to the junction box.

If the junction box is on the rear wall behind the oven, it must be recessed and located in any corner of the cabinet.


NOTE: For under counter installation, the junction box should be located in the adjacent right or left cabinet. Drill a 1¹/₂" (3.4 cm) minimum diameter hole in an upper corner of the side wall for access to the junction box.

CABINET REQUIREMENTS

NOTE: When using under counter installation, check cabinet manufacturer's specifications to verify fit.

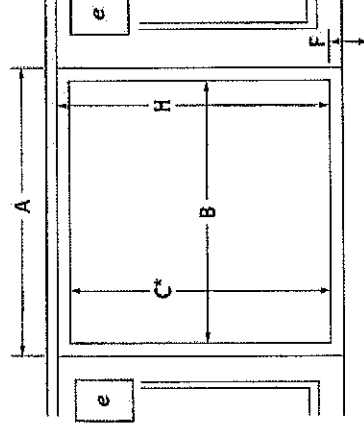

UNDER COUNTER INSTALLATION
(without cooktop installed above)

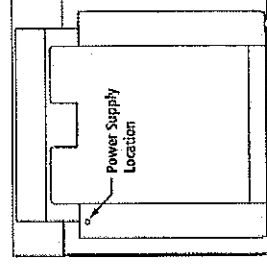


BACK VIEW

30" SINGLE WALL OVENS – FLUSH INSTALLATION

JW2430W, JW2430W – 29 1/2" x 24 3/4" (depth without handle)

OPENING/CLEARANCE DIMENSIONS

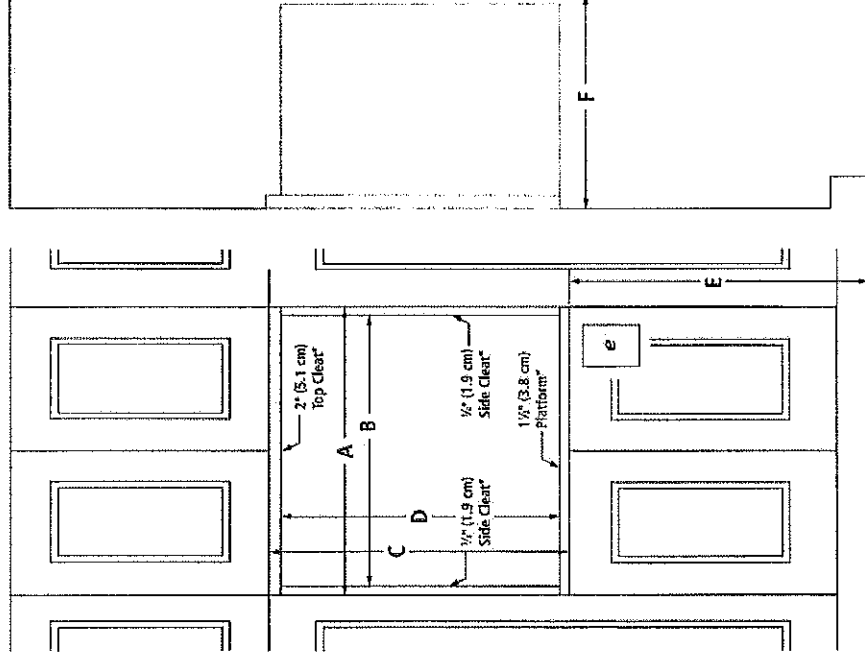

FRONT VIEW

SIDE VIEW

MODEL #		in	cm
JW2430W	A Width of flush inset cutout (min.)	30	76.2
JW2430W	B Width of opening (min.)	28 1/2	72.4
JW2430W	C Height of flush inset cutout (min.)	31 1/4	79.4
JW2430W	D Height of opening (min.)	27 3/4	70.5
JW2430W	E Bottom of cutout to floor	4 3/8- 32	11.7- 81.3
JW2430W	F Depth of cutout (min.)	25	63.5
JW2430W	e Recommended junction box location		

ELECTRICAL REQUIREMENTS

240 volt, 20-amp fused, grounded circuit is required. A dedicated circuit is recommended.

The length of conduit provided is for serviceability. Do not cut the conduit. The junction box should be located 3" (7.6 cm) maximum below the support surface. Drill a 1 1/4" (3.4 cm) minimum diameter hole in the right rear corner of the support surface for access to the junction box.

If the junction box is on the rear wall behind the oven, it must be recessed and located in any corner of the cabinet.

NOTE: For under counter installation, the junction box should be located in the adjacent right or left cabinet. Drill a 1 1/4" (3.4 cm) minimum diameter hole in an upper corner of the side wall for access to the junction box.

FLUSH INSTALLATION REQUIREMENTS


A 25" (63.5 cm) minimum cutout depth is required.

These dimensions will result in a 3/8" (1.0 cm) reveal on the top, a 1/4" (0.3 cm) reveal on the sides and a 1 3/8" (3.5 cm) reveal on the bottom of the wall oven.


The front face of the cleats and platform will be visible and should be treated as a finished surface.

CABINET REQUIREMENTS


NOTE: When using under counter installation, check cabinet manufacturer's specifications to verify fit.

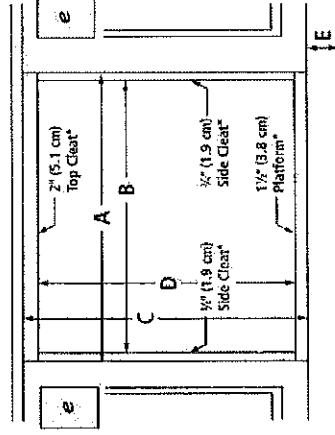

UNDER COUNTER INSTALLATION
(without cooktop installed above)

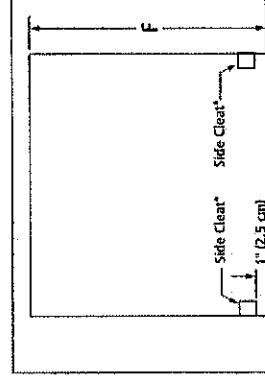

TOP VIEW

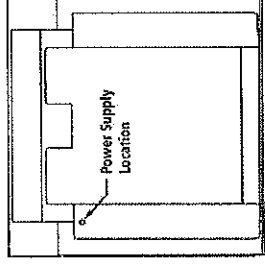

BACK VIEW

*Cleats and platform must be recessed 1" (2.5 cm) from the front of the cabinet.

Product dimension, cutout and installation specifications are provided for planning purposes only. Before installing any product, be sure to verify cutout dimensions and electrical/gas connections as actual product dimensions may vary.


JENN-AIR® DETAILED PLANNING DIMENSIONS

1 of 4

36" INDUCTION COOKTOP


JIC4536X – 36¹/₄" x 4¹/₈" x 21³/₈"

PRODUCT DIMENSIONS

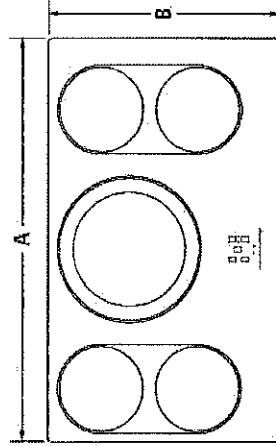

TOP VIEW

MODEL #	JIC4536X	
	in	cm
A Overall width	36 ¹ / ₄	92.2
B Overall depth	21 ³ / ₈	54.1
C Width of recessed cooktop	32 ¹ / ₂	82.6
D Height of recessed cooktop	3 ¹ / ₈	8.0
E Recessed height including front flange	3 ⁷ / ₈	9.8
F Height of cooking surface Euro-Style Stainless (including trim)	1 ¹ / ₄	0.6
	Floating Glass	1 ¹ / ₈ 0.4
G Depth of recessed cooktop	18 ¹ / ₂	47.9
H Recessed height including electrical conduit	4 ¹ / ₈	10.5

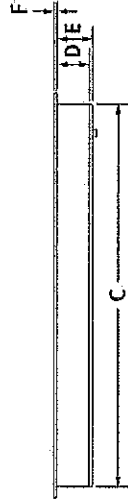

FRONT VIEW



SIDE VIEW

Product dimension, cutout and installation specifications are provided for planning purposes only. Before installing any product, be sure to verify cutout dimensions and electrical/gas connections as actual product dimensions may vary.

JENN-AIR®

JRC120028A 07/2012


JENN-AIR® DETAILED PLANNING DIMENSIONS

2 of 4


36" INDUCTION COOKTOP

JIC4536X – 36¹/₄" x 41¹/₈" x 21³/₈"


OPENING/CLEARANCE DIMENSIONS

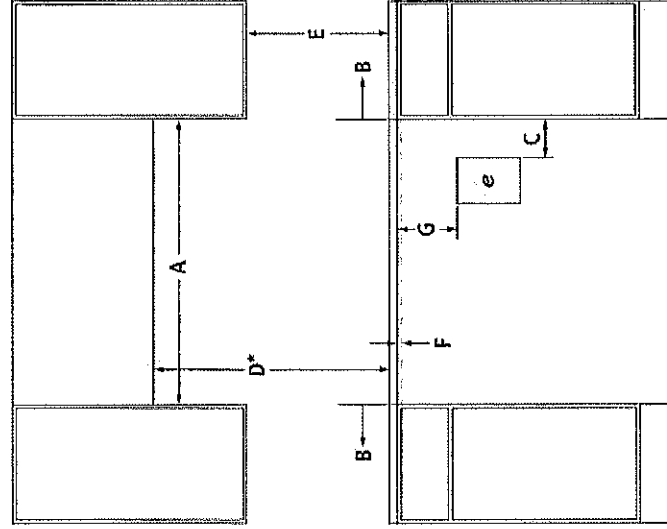

FRONT VIEW

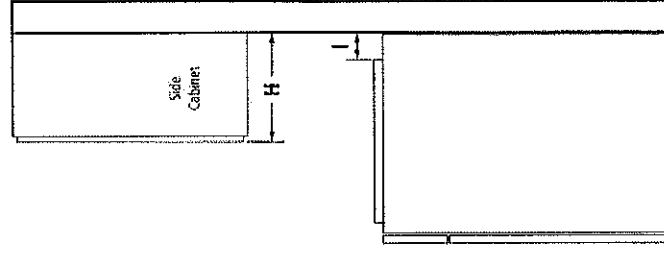

SIDE VIEW

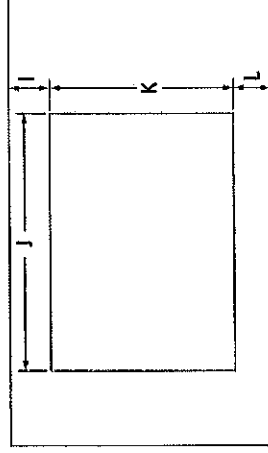

TOP VIEW – CUTOUT

MODEL #	JIC4536X	
	in	cm
A	Width of combustible area above cooking surface (min.)	33 ¹ / ₈ 84.0
B	Width from cooktop to fixed wall or other combustible material (min.)	1 2.5
C	Width to outer edge of outlet (min.)	10 25.4
D*	Height to bottom of uncovered wood or metal cabinet above cooking surface (min.)	30 76.2
E	Height to bottom of uncovered wood or metal cabinet (min.)	18 45.7
F	Required height of ventilation opening in front cabinet under countertop for proper ventilation – full width of cooktop	¾ ¹ / ₈ 0.5
G	Height to top edge of outlet (min.)	12 30.5
H	Depth of upper cabinet (recommended)	13 33.0
I	Depth from cutout to wall (min.)	1 2.5
J	Width of cutout	33 ¹ / ₈ 84.0
K	Depth of cutout	19 ¹ / ₄ 49.0
L	Depth from cutout to front of countertop	2 5.1

e Recommended electrical access location

*Dimension can be reduced by 6" (15.2 cm) when bottom of wood or metal cabinet is covered by not less than ¼" (0.6 cm) flame retardant millboard covered with not less than No. 28 MSG sheet metal, 0.015" (0.4 mm) stainless steel, 0.024" (0.6 mm) aluminum or 0.020" (0.5 mm) copper.

If installing a hood or microwave hood combination above the cooktop, follow the hood or microwave hood combination instructions for dimensional clearances above the cooking surface.

ELECTRICAL REQUIREMENTS

240 volt, 60 Hz, AC only, 50-amp fused, grounded circuit is required. A dedicated circuit is recommended. The length of conduit provided is for serviceability to the cooktop.

LOCATION REQUIREMENTS

- To ensure cooktop base clearance, cabinet side walls need to be wider than the cutout.
- If cabinet has a drawer, allow a 5¹/₈" (13.0 cm) minimum clearance between countertop and top of drawer.

COOKTOP OVER SINGLE WALL OVEN INSTALLATION REQUIREMENTS

- For approved model number combinations, refer to the under counter label on the bottom of the cooktop burner box.
- To install a cooktop over a single wall oven, refer to page 3.

Product dimensions, cutout and installation specifications are provided for planning purposes only. Before installing any product, be sure to verify cutout dimensions and electrical/gas connections as actual product dimensions may vary.

JENN-AIR®

JRC120028A 07/2012


JENN-AIR® DETAILED PLANNING DIMENSIONS

1 of 3


72" COUNTER-DEPTH FRENCH DOOR REFRIGERATOR WITH INTERNAL DISPENSER

JFC2290VE – 35⁵/₈" x 71⁷/₈" x 29⁵/₈"

PRODUCT DIMENSIONS

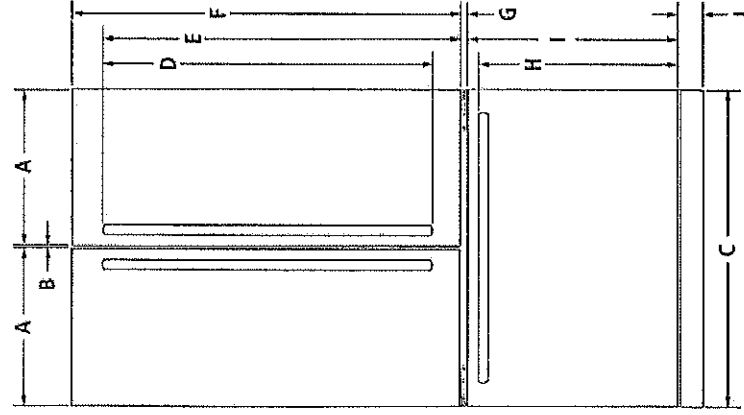

FRONT VIEW

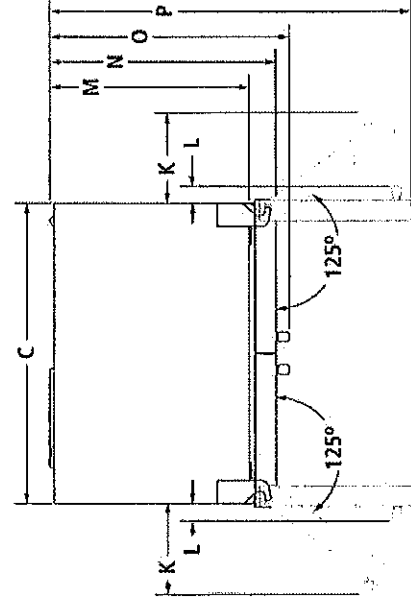

TOP VIEW

MODEL #	JFC2290VE
	in cm
A Width of each door	17 ⁵ / ₈ 44.8
B Space between doors	³ / ₈ 1.0
C Overall width	35 ⁵ / ₈ 90.5
D Height of door handles Pro-Style® Stainless	33 ¹ / ₄ 84.5
Euro-Style Stainless	37 ⁵ / ₈ 95.6
F Height to top of door handles Pro-Style® Stainless	38 ⁵ / ₈ 98.1
Euro-Style Stainless	40 ⁷ / ₈ 103.8
G Height of doors	44 ¹ / ₈ 112.1
H Space between doors and drawer	1 2.5
I Height to top of drawer handle Pro-Style® Stainless	22 ⁷ / ₈ 58.1
Euro-Style Stainless	22 ³ / ₈ 57.5
J Height of drawer	23 ⁷ / ₈ 60.6
K Height of grille	2 ⁷ / ₈ 7.3
L Width from side of refrigerator to handle – door fully open 125° Pro-Style® Stainless	10 ⁷ / ₈ 27.6
Euro-Style Stainless	10 ⁹ / ₈ 26.4
M Width from side of refrigerator to handle – door open 90° Pro-Style® Stainless	2 ⁵ / ₈ 6.7
Euro-Style Stainless	2 5.1
N Depth without doors	24 ¹ / ₂ 62.2
O Depth with doors	27 ⁵ / ₈ 70.2
P Depth with handles Pro-Style® Stainless	30 ¹ / ₄ 76.8
Euro-Style Stainless	29 ⁵ / ₈ 75.2
Q Depth with doors open 90°	44 111.8

Product dimensions, cutout and installation specifications are provided for planning purposes only. Before installing any product, be sure to verify cabinet dimensions and electrical/gas connections as actual product dimensions may vary.



JRC120083A 07/2012


JENN-AIR® DETAILED PLANNING DIMENSIONS

2 of 3

72" COUNTER-DEPTH FRENCH DOOR REFRIGERATOR WITH INTERNAL DISPENSER

JFC2290VE – 35⁵/₈" x 71⁷/₈" x 29⁵/₈"

DIMENSIONS AS INSTALLED

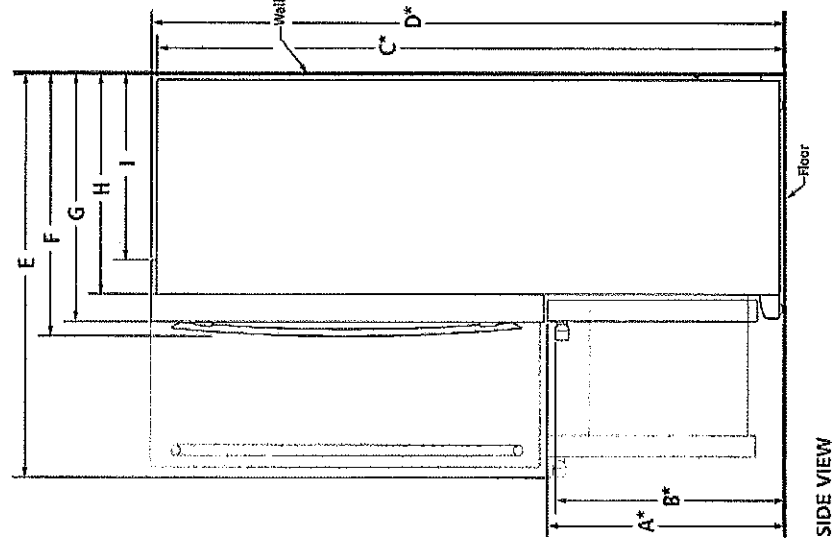

MODEL #	JFC2290VE
A* Height to top of drawer (min.)	26 ³ / ₄ 67.9
B* Height to top of drawer handle (min.)	
Pro-Style® Stainless	25 ³ / ₄ 65.4
Euro-Style Stainless	25 ¹ / ₂ 64.8
C* Height of recessed refrigerator (min.)	71 ¹ / ₄ 181.0
D* Height to top of hinges (min.)	71 ⁷ / ₈ 182.6
Depth with drawer fully open including drawer handle (min.)	
Pro-Style® Stainless	45 ³ / ₈ 115.3
Euro-Style Stainless	44 ³ / ₄ 113.7
F Depth with handles (min.)	
Pro-Style® Stainless	30 ¹ / ₄ 76.8
Euro-Style Stainless	29 ⁵ / ₈ 75.2
G Depth with doors (min.)	27 ⁵ / ₈ 70.2
H Depth without doors (min.)	24 ¹ / ₂ 62.2
I Depth to back of hinges (min.)	20 ⁵ / ₈ 52.4

*Add ³/₈" (1.9 cm) to the height dimension when leveling legs are fully extended.

JENN-AIR®


Product dimension, cutout and installation specifications are provided for planning purposes only. Before installing any product, be sure to verify cutout dimensions and electrical/gas connections as actual product dimensions may vary.

JRC120083A 07/2012

72" COUNTER-DEPTH FRENCH DOOR REFRIGERATOR WITH INTERNAL DISPENSER

JFC2290VE – 35 $\frac{5}{8}$ " x 71 $\frac{7}{8}$ " x 29 $\frac{5}{8}$ "

OPENING/CLEARANCE DIMENSIONS

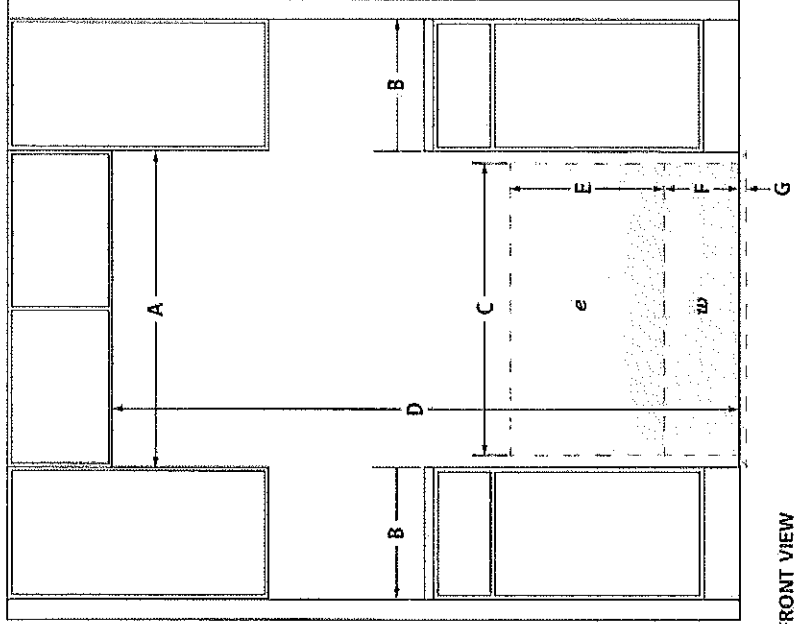

FRONT VIEW

MODEL #		JFC2290VE
A	Width (min.)	36 $\frac{5}{8}$ 93.0
Minimum width from side of refrigerator to fixed wall – door open 90° (full access to remove bins)		
Pro-Style® Stainless		2 $\frac{5}{8}$ 6.7
Euro-Style Stainless		2 5.1
B	Minimum width from side of refrigerator to fixed wall – door fully open 125°	
Pro-Style® Stainless		10 $\frac{7}{8}$ 27.6
Euro-Style Stainless		10 $\frac{3}{8}$ 26.4
C	Width of recommended electrical/ water installation area	34 86.4
D	Height (min.)	71 $\frac{7}{8}$ 182.6
E	Height of recommended electrical installation area (min.-max.)	10- 25.4- 24 61.0
F	Height of recommended water installation area	10 25.4
G	Depth of recommended water installation area	1 2.5
H	Water line location – distance from side	24 $\frac{3}{8}$ 62.5
I	Water line location – distance from bottom	9 $\frac{3}{8}$ 23.8
e	Recommended electrical connection location	
w	Recommended water connection location	

ELECTRICAL REQUIREMENTS

115 volt, 60 Hz, AC only, 15- or 20-amp fused, grounded circuit is required. A dedicated circuit is recommended. Use an outlet that cannot be turned off by a switch.

Minimum length of power cord is 60" (152.0 cm). Do not use an extension cord.


WATER PRESSURE REQUIREMENTS

A cold water supply with water pressure between 30 and 120 psi (207 and 827 kPa) is required to operate the water dispenser and ice maker. Call a licensed, qualified plumber with any questions about the water pressure.

Reverse Osmosis Water Supply

IMPORTANT: The pressure of the water coming out of a reverse osmosis system going to the water inlet valve of the refrigerator needs to be between 30 and 120 psi (207 and 827 kPa).

If a reverse osmosis water filtration system is connected to the cold water supply, the water pressure to the reverse osmosis system needs to be a minimum of 40 to 60 psi (276 to 414 kPa).

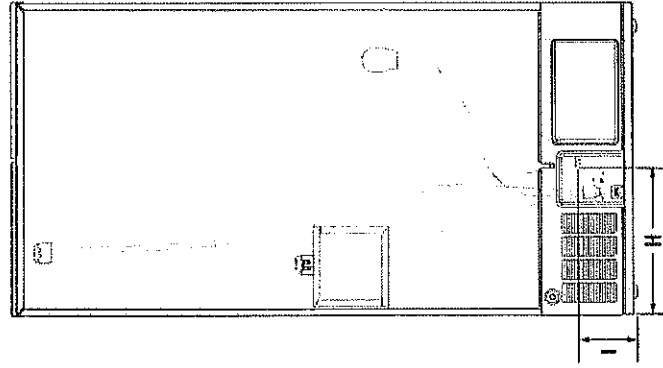

BACK VIEW

Product dimension, cutout and installation specifications are provided for planning purposes only. Before installing any product, be sure to verify cutout dimensions and electrical/gas connections as actual product dimensions may vary.


JENN-AIR® DETAILED PLANNING DIMENSIONS

1 of 3


DISHWASHERS

JDB8200AW, JDB8200AW, JDB8200AW – 23³/₄" x 33⁷/₈" x 26⁷/₈"


PRODUCT DIMENSIONS

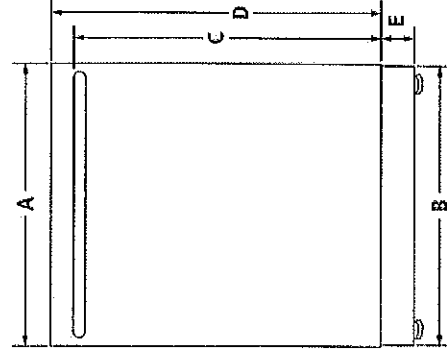

FRONT VIEW

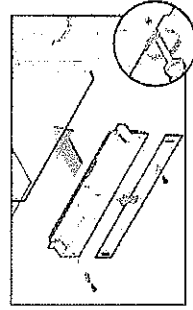

ADJUSTABLE TOE KICK

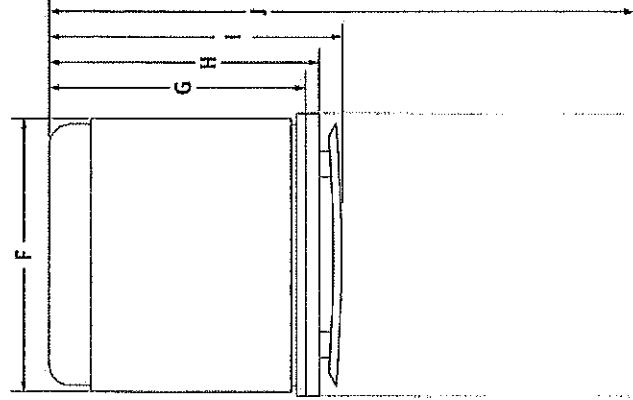

TOP VIEW

MODEL #	JDB8700AW JDB8200AW JDB8000AW	
	in	cm
A Width of door	23 ¹ / ₂	59.7
B Width of toe kick	23 ¹ / ₂	59.6
C Height to top of handle Pro-Style® Stainless	29 ¹ / ₈	73.9
	27 ⁷ / ₈	70.8
D Height of door	30	76.3
E Height of adjustable toe kick (min. -max.)	3 ¹ / ₂ -4 ¹ / ₈	8.9-10.5
F Width of recessed dishwasher	23 ³ / ₄	60.4
G Depth with tub flange	22 ⁵ / ₈	57.4
H Depth with door	24 ⁵ / ₈	62.6
I Depth with handle Pro-Style® Stainless	27 ⁷ / ₈	70.8
	26 ⁷ / ₈	68.3
J Depth with door fully open	49 ³ / ₄	126.3



Product dimension, cutout and installation specifications are provided for planning purposes only. Before installing any product, be sure to verify cutout dimensions and electrical/gas connections as actual product dimensions may vary.

JRC120112 07/2012


JENN-AIR® DETAILED PLANNING DIMENSIONS

2 of 3

DISHWASHERS

JDB8200AW, JDB8200AW – 23³/₄" x 33⁷/₈" x 26⁷/₈"

DIMENSIONS AS INSTALLED

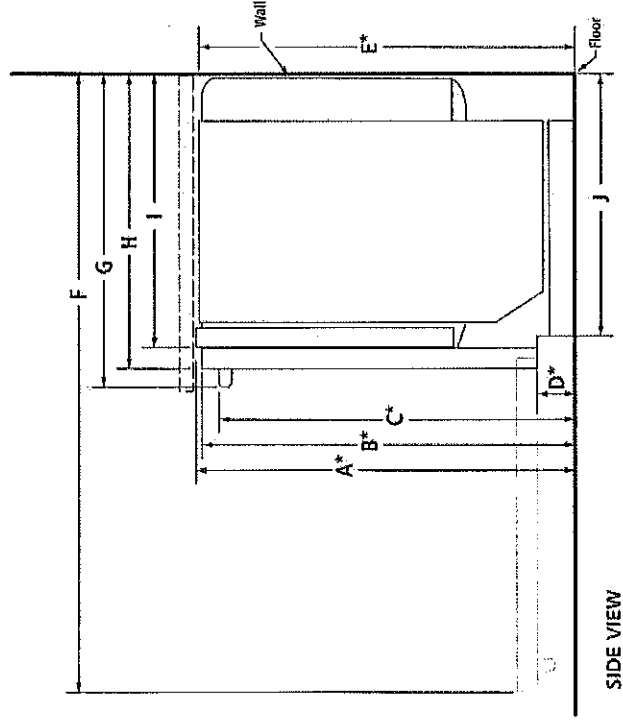

SIDE VIEW

MODEL

JDB8200AW

		in	cm
A*	Height to top of tub flange (min.)	33 ⁷ / ₈	86.0
B*	Height to top of door (min.)	33 ³ / ₄	85.7
C*	Height to top of handle (min.)		
	Pro-Style® Stainless	31 ³ / ₄	80.6
	Euro-Style (color-coordinating)	31 ¹ / ₂	80.1
D*	Height to bottom of door	3 ⁵ / ₈	9.4
E*	Height of recessed dishwasher (min.)	33 ⁵ / ₈	85.5
F	Depth with door fully open (min.)	49 ³ / ₄	126.3
G	Depth with handle (min.)		
	Pro-Style® Stainless	27 ⁷ / ₈	70.8
	Euro-Style (color-coordinating)	26 ⁷ / ₈	68.3
H	Depth with door (min.)	24 ⁵ / ₈	62.6
I	Depth with tub flange (min.)	22 ⁵ / ₈	57.4
J	Depth with toe kick (min.)	20 ⁷ / ₈	52.9

*With wheels removed. Add up to ⁵/₈" (1.6 cm) to height with wheels and leg levelers fully extended.



Product dimension, cutout and installation specifications are provided for planning purposes only. Before installing any product, be sure to verify cutout dimensions and electrical/gas connections as actual product dimensions may vary.

JRC120112 07/2012


JENN-AIR® DETAILED PLANNING DIMENSIONS

DISHWASHERS


JDB8200AW, JDB8200AW, JDB8200AW – 23³/₄" x 33⁷/₈" x 26⁷/₈"

3 of 3


OPENING/CLEARANCE DIMENSIONS

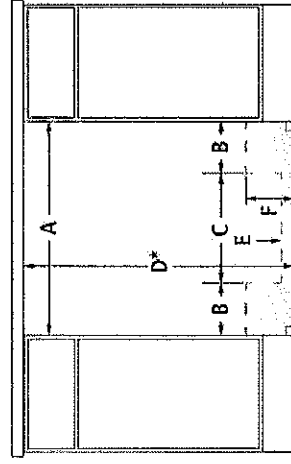

FRONT VIEW

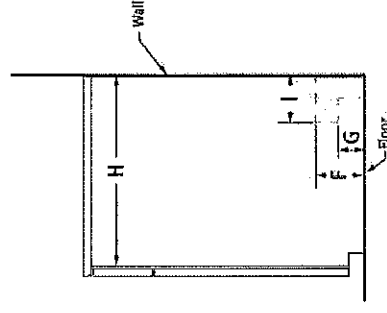

SIDE VIEW

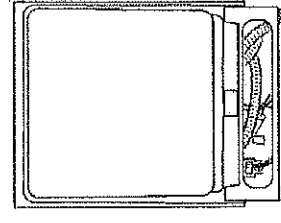

BACK VIEW

MODEL

		in	cm
A	Width (min.)	24	61.0
B	Width of possible utility installation area (back wall)	6 ³ / ₄	17.2
C	Width of clear area (back wall)	10 ¹ / ₂	26.7
D*	Height with wheels removed (min.)	33 ⁷ / ₈	86.0
E	Height of possible utility installation area (back wall)	2 ¹ / ₂	6.4
F	Height of possible utility installation area (back/side wall)	6 ¹ / ₄	15.9
G	Height of clear area (side wall)	3	7.6
H	Depth (min.)	24	61.0
I	Depth of utility location (side wall)	4	10.2

Electrical, water and drain connections may be installed in shaded areas

Recommended drain connection location – closest to sink	1 ¹ / ₂ dia.	3.8 dia.
Recommended electrical connection location – right-hand side or back wall	1 ¹ / ₂ dia.	3.8 dia.
Recommended water connection location – left-hand side or back wall	1/2 dia.	1.3 dia.

*Measured from the lowest point on the underside of countertop.

ELECTRICAL REQUIREMENTS

120 volt, 60 Hz, AC only, 15- or 20-amp fused, grounded circuit is required. A dedicated circuit is recommended. Use an outlet that cannot be turned off by a switch. Do not use an extension cord.

WATER SUPPLY REQUIREMENTS

120°F (49°C) hot water supply with water pressure between 20 and 120 psi (138 and 862 kPa) is required. If you have questions about your water pressure, call a licensed, qualified plumber.

DRAIN REQUIREMENTS

Connect drain hose to waste tee or disposer inlet above drain trap. Maximum drain hose length 12' (3.7 m).

LOCATION REQUIREMENTS

Corner locations require a 2" (5.1 cm) minimum clearance between the side of the dishwasher door and the wall or cabinet.



Connaisseur

SPECIFICATION SHEET CC700 SERIES


SPECIFICATIONS

MODEL	CC700 SERIES
VOLTS	120 VAC
HZ	60
AMPS	4.3
CFM (LOW SPEED)	200
CFM (HIGH SPEED)	600*
SONES (LOW SPEED)	1.4
SONES (HIGH SPEED)	10.5
DUCTING SIZES	6" ROUND** OR 3 1/4" x 10"
2 SHIELDED HALOGEN BULBS	120 V, 50 W, GU10 BASE
WARRANTY	5 YEARS

*ASK A RECOMMENDED INSTALLER TO LIMIT CFM TO 300.

**535 CFM.


DIMENSIONS

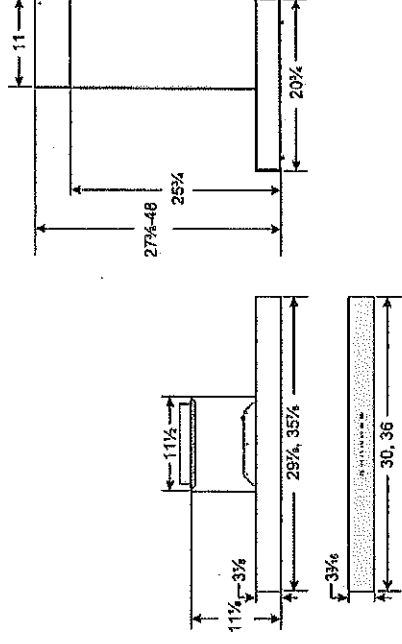

H40087

NOTE: DIMENSIONS SHOWN ARE IN INCHES.

AIR FLOW PERFORMANCE

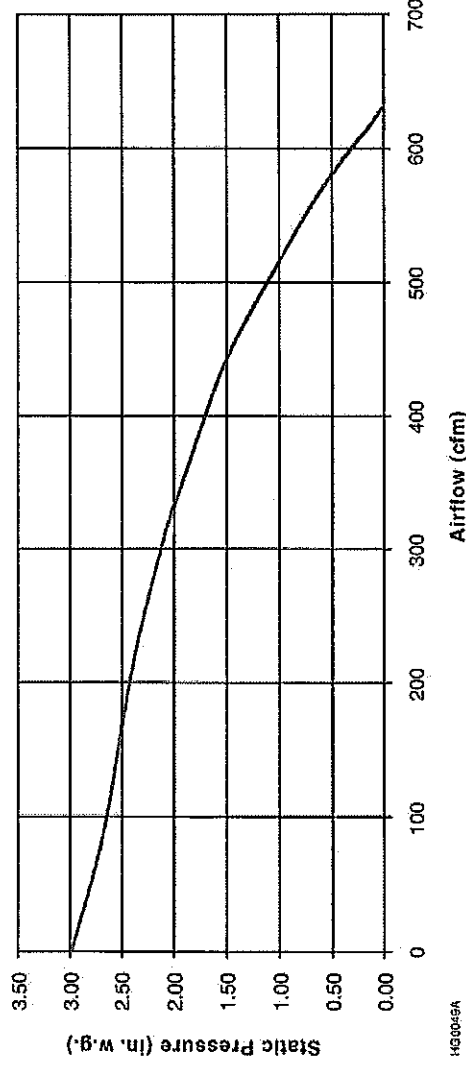

14G0049A



HVI-2100 CERTIFIED RATINGS comply with new testing technologies and procedures prescribed by the Home Ventilating Institute, for off-the-shelf products, as they are available to consumers. Product performance is rated at 0.1 in. (2.54 mm) static pressure, based on tests conducted in a state-of-the-art test laboratory. Sones are a measure of humanly-perceived loudness, based on laboratory measurements.



www.venmar.ca www.ispira.ca

Venmar Ventilation inc., 550 Lemire Blvd., Drummondville, Québec, Canada J2C 7W9 - Tel: 1-800-567-3855 Fax: 1-800-567-1715

PROJECT	REMARKS
LOCATION	
MODEL No.	
QTY.	
SUBMITTED BY	
DATE	

PRODUCT SPECIFICATIONS SUBJECT TO CHANGE WITHOUT NOTICE.

CC700d120423