


CITY OF-VILLE DE OTTAWA

☐ NEW SUBMISSION ☐ RE-SUBMISSION ☐ MODEL CHANGE ☐ MODEL CHANGE PERMIT #

LEGEND

- F.F. Finish Floor
 T.O.F. Top Of Foundation
 U.S.F. Underside Of Footing
 M.U.S.F. Min. Underside Of Footing
 Drainage/Swale Direction
 Terracing 3H to 1V (max.)
 Service Location
 Proposed Grade
 Existing Grade
 Driveway & Slope Direction
 Grade Percentage
 Major Storm Flow Direction
 Property Line
 Catch Basin
 Utility Drop Locations
 PROPOSED ROGERS CABLE PEDESTAL
 EXISTING ROGERS CABLE PEDESTAL
 PROPOSED TRANSFORMER
 EXISTING TRANSFORMER
 PROPOSED BELL PEDESTAL
 EXISTING BELL PEDESTAL
 PROPOSED STREETLIGHT C/W
 BRACKET AND NUMBER
 PROPOSED STREETLIGHT DISCONNECT
 SANITARY, STORM AND WATER
 SERVICE LOCATIONS

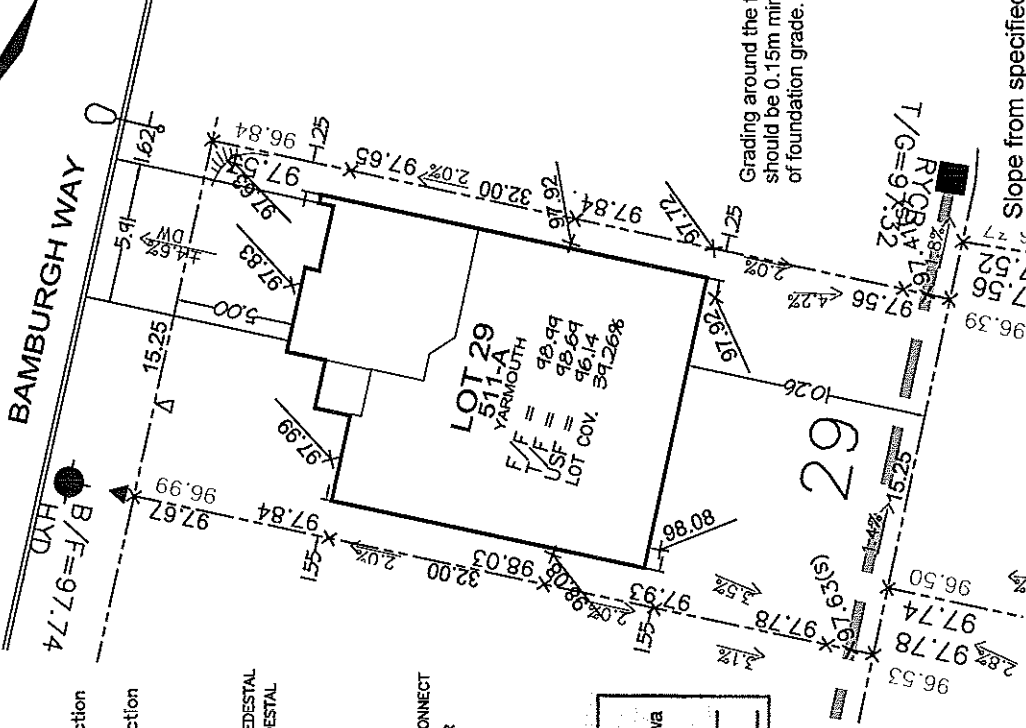

Timothy Jones
 Grading & Drainage
 APPROVED
 Development Review - City Of Ottawa
 Signed: *[Signature]*
 Date: Sept 19 2011
 PAT-00585

ELEVATIONS SHOWN HEREON ARE FOR SITE GRADING PLAN SUBMISSION.

Owner/Applicant

DCR/PHOENIX HOMES

Telephone # 723-9227

Plan # 4M-

Lot # 29 STRANDHERD MEADOWS

Block # Unit #

Conc. #

Civic Address: 347 BAMBURGH WAY

Bldg. Ht. m

Lot coverage 39.26 %

Scale 1:250

ELEVATIONS

Step footings N/A m

Underside footing SEE ABOVE m

Top of foundation SEE ABOVE m

CHECKED/APPROVED BY: T.L.MAK ENG.

MAY 2011

REV.1 MAY15-11

LOT 29
 SITE/GRADING PLAN
 STRANDHERD MEADOWS PH5

F.F. = 98.99
 T.O.F. = 98.64
 U.S.F. = 96.14
 LOT COV. = 39.26%

PLEASE NOTE: THIS APPLICATION EXPIRES 6(SIX) MONTHS AFTER DATE RECEIVED

Application No:

OFFICE USE ONLY: Civic Address:

Circ Date	Circ Date	Circ Date
Works Division Approval	Zoning Approval	UPO Approval
Approval Date:	Approval Date:	Approval Date:

APPLICATION RECEIVED