

DCR PHOENIX HOMES

STRANDHERD MEADOWS 5

LOT #32

512 PLATINA (RIGHT)

KITCHEN

MOUNTING HEIGHT - 96"

CABINET SERIES:
STYLE COLOUR:

KICK: 3-PCS.

HW:

STD WHITE INTERIORS

METAL DRAWER BOXES

2 - PCS. 90 DEG. CORNER MOULD.

1 PC - T MOULD


CUSTOMER APPROVAL

I have reviewed these drawings and understand the details of the layout and the Cartier Kitchens specifications.

Signature

Date

2011-07-08

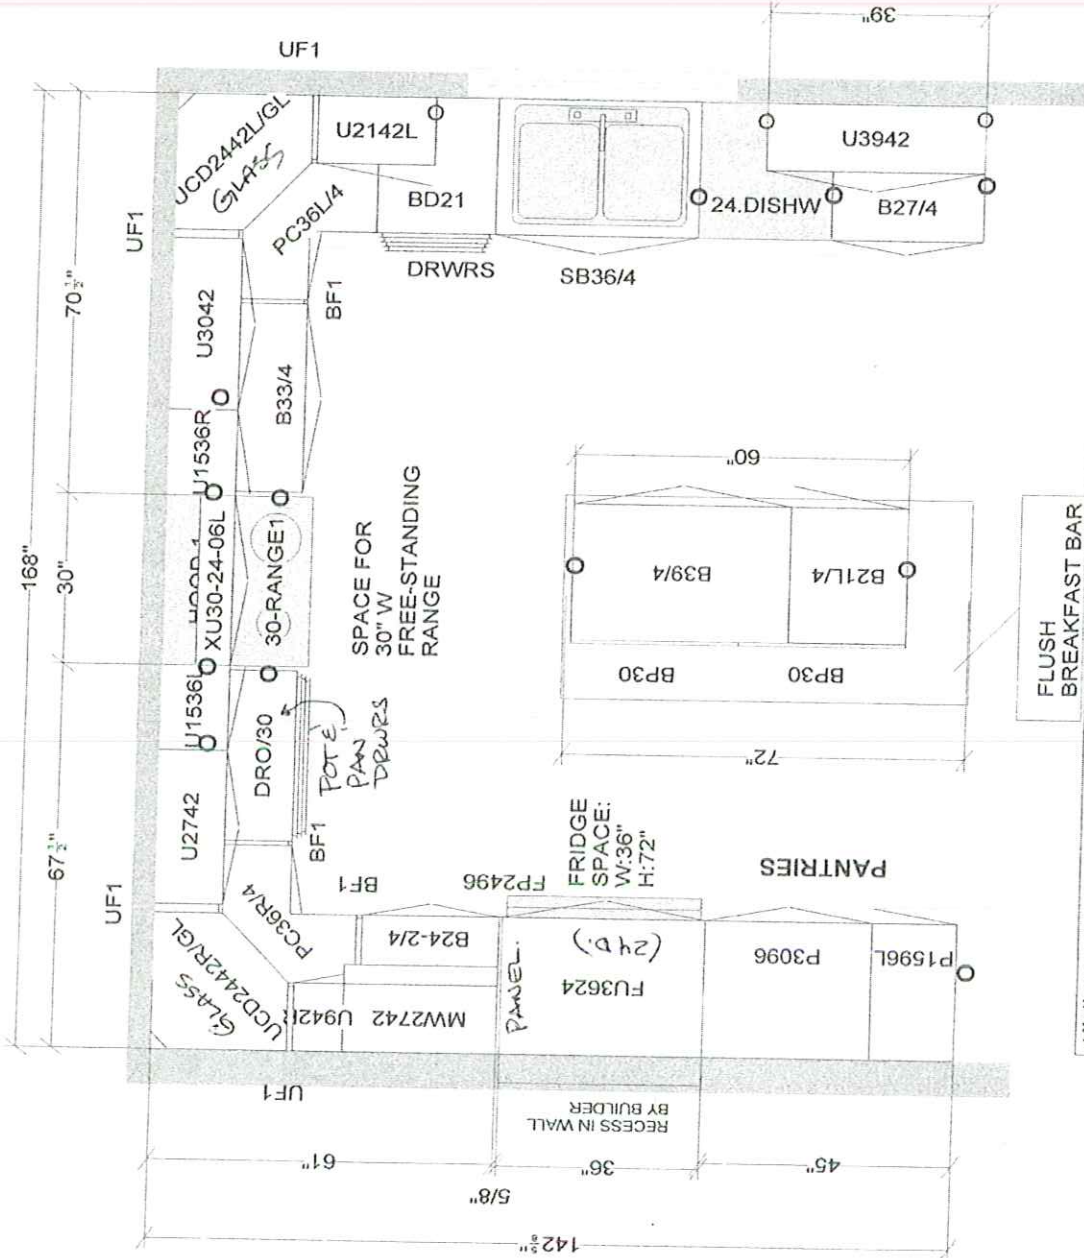

All dimensions - size designations given are subject to verification on job site and adjustment to fit job conditions.

CARTIER KITCHENS OTTAWA

This is an original design and must not be released or copied unless applicable fee has been paid or job order placed.

DRAWN BY: LD

CARTIER KITCHENS OTTAWA


Designed: 5/19/2011
Printed: 5/28/2011

DCR - 32 - STRANDHERD MEADOWS - KITCHEN

Drawing #: 1

* ALL CAPS THROUGHOUT KITCHEN *

3D view #1

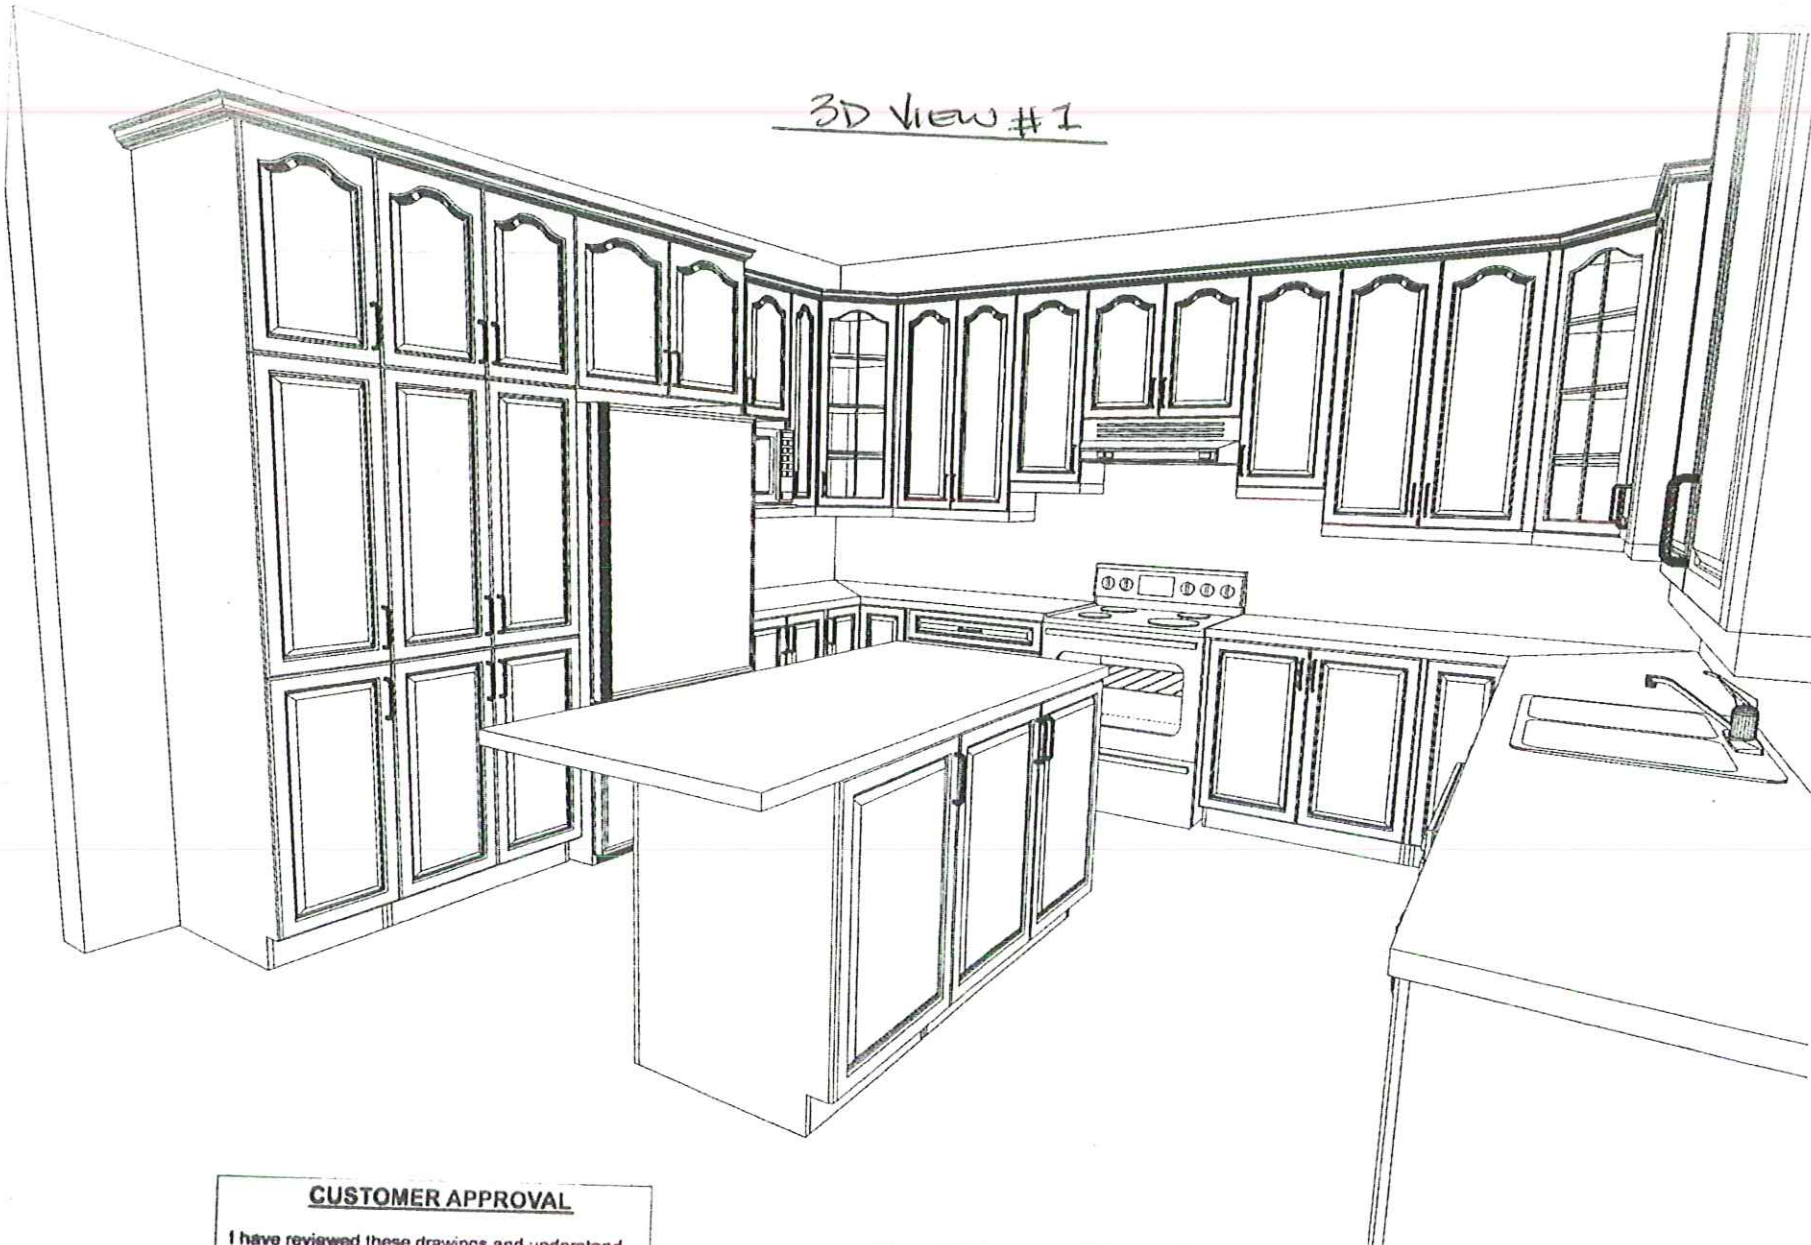

CUSTOMER APPROVAL

I have reviewed these drawings and understand the details of the layout and the Cartier Kitchens specifications.

Signature

Date

[Signature]

2011.07.08

Note: This drawing is an artistic interpretation of the general appearance of the design. It is not meant to be an exact rendition.

DRAWN BY: Lori Di Saverio, B.L.D.
CARTIER KITCHENS OTTAWA
DCR - 32 - STRANDHERD MEADOWS -



Designed: 5/19/2011
Printed: 5/28/2011

All

Drawing #: 1

3D View #2



CUSTOMER APPROVAL

I have reviewed these drawings and understand the details of the layout and the Cartier Kitchens specifications.

Signature

[Handwritten signature]

Date

2011.07.08

Note: This drawing is an artistic interpretation of the general appearance of the design. It is not meant to be an exact rendition.

DRAWN BY: Lori Di Saverio, B.I.D.
CARTIER KITCHENS OTTAWA
DCR - 32 - STRANDHERD MEADOWS -




Designed: 5/19/2011
Printed: 5/28/2011

All

Drawing #: 1

SINK WALL ELEVATION

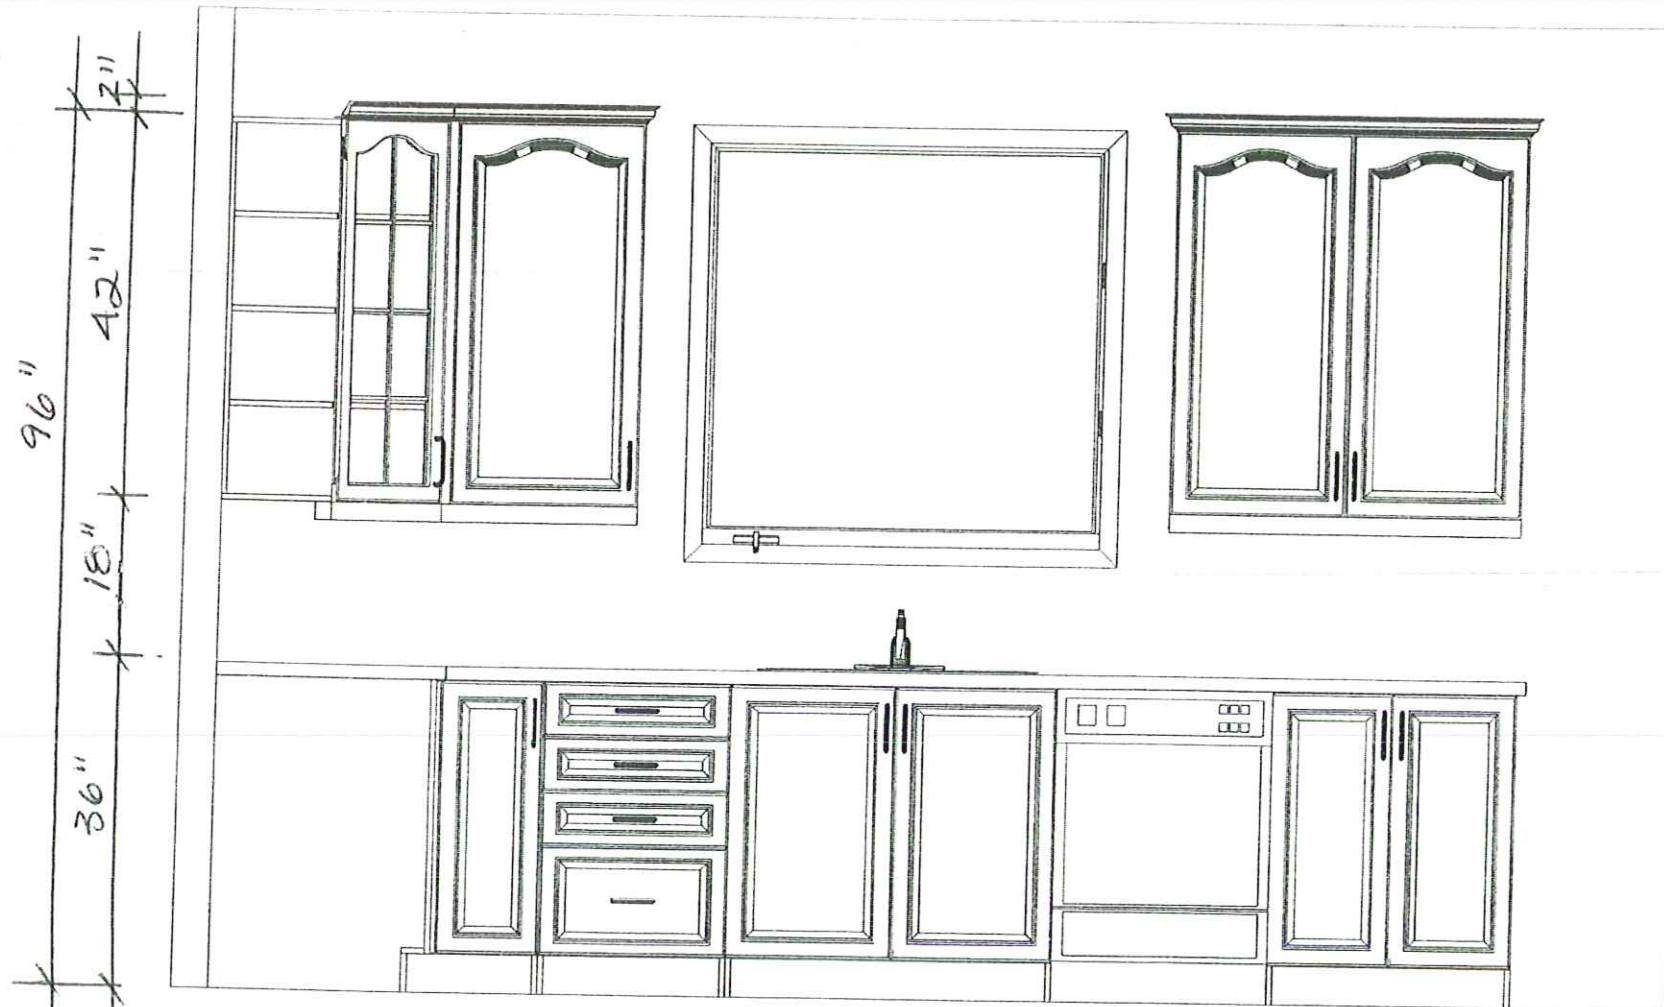

CUSTOMER APPROVAL

I have reviewed these drawings and understand the details of the layout and the Cartier Kitchens specifications.

Signature

Date

[Signature]
2011.07.08

Note: This drawing is an artistic interpretation of the general appearance of the design. It is not meant to be an exact rendition.

DRAWN BY: Lori Di Saverio, B.I.D.
CARTIER KITCHENS OTTAWA
DCR - 32 - STRANDHERD MEADOWS -




20

Designed: 5/19/2011
Printed: 5/28/2011

All

Drawing #: 1

STOVE WALL ELEVATION

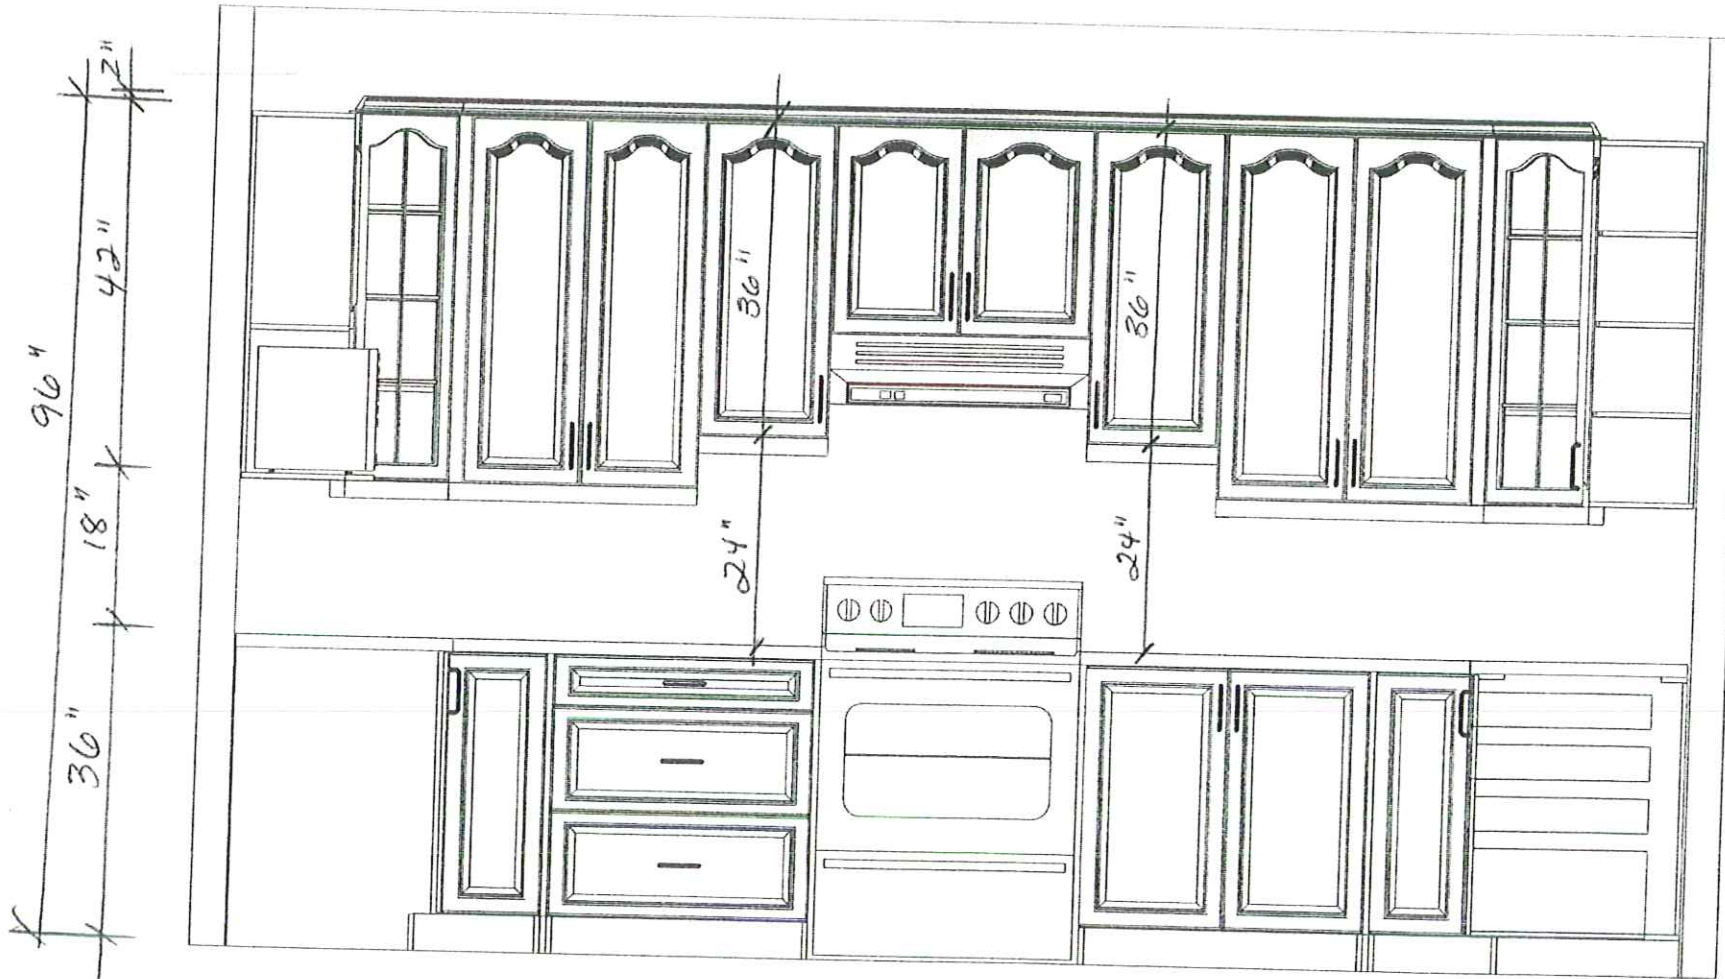

CUSTOMER APPROVAL

I have reviewed these drawings and understand the details of the layout and the Cartier Kitchens specifications.

Signature

Date

[Signature]
2011.07.08

Note: This drawing is an artistic interpretation of the general appearance of the design. It is not meant to be an exact rendition.

DRAWN BY: Lori Di Saverio, B.L.D.
CARTIER KITCHENS OTTAWA
DCR - 32 - STRANDHERD MEADOWS -




20

Designed: 5/19/2011
Printed: 5/28/2011

All

Drawing #: 1

FRIDGE WALL ELEVATION

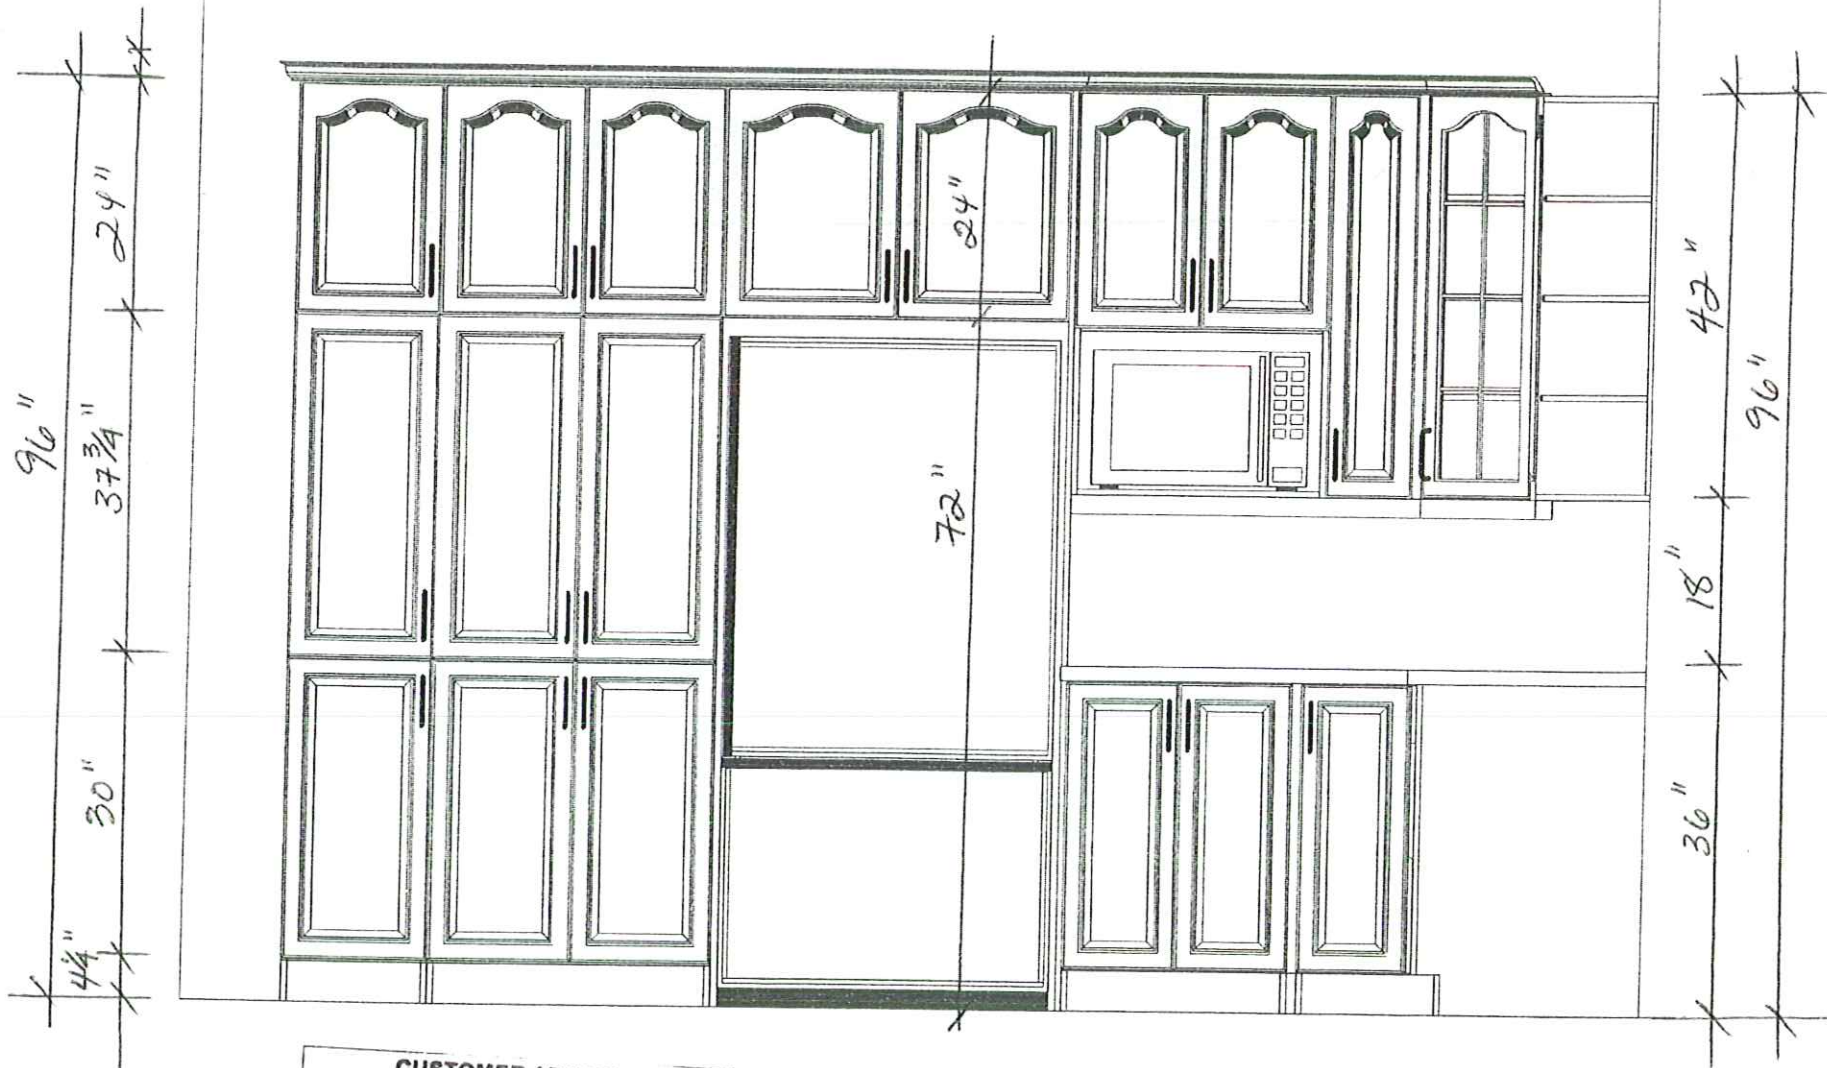

CUSTOMER APPROVAL

I have reviewed these drawings and understand the details of the layout and the Cartier Kitchens specifications.

Signature [Signature]
Date 2011.07.08

Note: This drawing is an artistic interpretation of the general appearance of the design. It is not meant to be an exact rendition.

DRAWN BY: Lori Di Saverio, B.I.D.
CARTIER KITCHENS OTTAWA
DCR - 32 - STRANDHERD MEADOWS -



Designed: 5/19/2011
Printed: 5/28/2011

All

Drawing #: 1