

CITY OF-VILLE DE OTTAWA

☐ NEW SUBMISSION ☐ RE-SUBMISSION ☐ MODEL CHANGE ☐ MODEL CHANGE PERMIT #

LEGEND

Finish Floor
Top Of Foundation
U.S.F.
U.S.F.
Min. Underside Of Footing
Drainage/Swale Direction
Terracing 3H to 1V (max.)

Service Location

Proposed Grade

Existing Grade



Driveway & Slope Direction

Grade Percentage

Major Storm Flow Direction

Property Line

Catch Basin
Utility Drop Locations
PROPOSED ROGERS CABLE PEDESTAL
EXISTING ROGERS CABLE PEDESTAL
PROPOSED TRANSFORMER
EXISTING TRANSFORMER
PROPOSED BELL PEDESTAL
EXISTING BELL PEDESTAL
PROPOSED STREETLIGHT C/W
BRACKET AND NUMBER
PROPOSED STREETLIGHT DISCONNECT
SANITARY, STORM AND WATER
SERVICE LOCATIONS

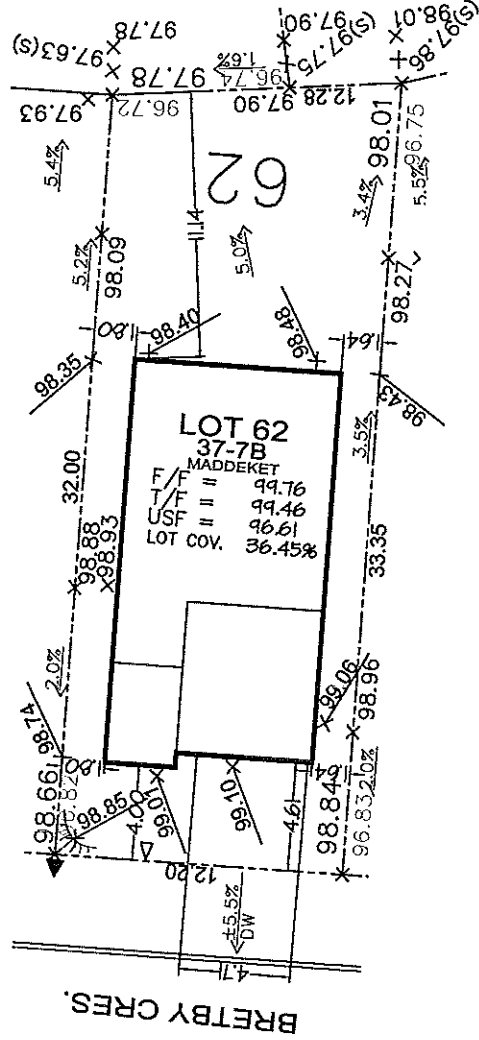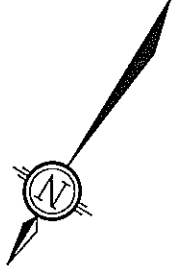

ELEVATIONS SHOWN HEREON ARE FOR SITE GRADING
PLAN SUBMISSION.

Owner/Applicant

DCR/PHOENIX HOMES

Telephone # 723-9227

Plan # 4M-

Lot # 62 STRANDHERD MEADOWS

Block # Unit #

Conc. #

Civic Address: 528 BRETBY CRES.

Bldg. Ht. m

Lot coverage 36.45 %

Scale 1:250

ELEVATIONS

Step footings N/A m

Underside footing SEE ABOVE m

Top of foundation SEE ABOVE m

CHECKED/APPROVED BY: TILMAK ENG.

APR 2011 REV. 3MAY11-11

REV. 2MAY9-11

LOT 62 SITE/GRADING PLAN
STRANDHERD MEADOWS PH5
(9 FT. POUR)

F.F. = 99.76
T.O.F. = 99.46
U.S.F. = 96.61
LOT COV. 36.45%

PLEASE NOTE: THIS APPLICATION EXPIRES 6(SIX) MONTHS
AFTER DATE RECEIVED

Application No:

OFFICE USE ONLY: Civic Address:

Circ Date Circ Date Application Received

Works Division Approval

Zoning Approval

UPO Approval


Approval Date:

CITY OF-VILLE DE OTTAWA




☐ NEW SUBMISSION ☐ RE-SUBMISSION ☐ MODEL CHANGE ☐ MODEL CHANGE PERMIT #

LEGEND

- F.F. Finish Floor
 T.O.F. Top Of Foundation
 U.S.F. Underside Of Footing
 M.U.S.F. Min. Underside Of Footing
 Drainage/Swale Direction
 Terracing 3H to 1V (max.)
 Service Location
 Proposed Grade
 Existing Grade
 Driveway & Slope Direction
 Grade Percentage
 Major Storm Flow Direction
 Property Line
 Catch Basin
 Utility Drop Locations
 PROPOSED ROGERS CABLE PEDESTAL
 EXISTING ROGERS CABLE PEDESTAL
 PROPOSED TRANSFORMER
 EXISTING TRANSFORMER
 PROPOSED BELL PEDESTAL
 EXISTING BELL PEDESTAL
 PROPOSED STREETLIGHT C/W
 BRACKET AND NUMBER
 PROPOSED STREETLIGHT DISCONNECT
 SANITARY, STORM AND WATER
 SERVICE LOCATIONS

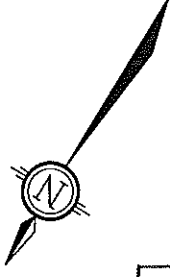

CARINE THOMAS

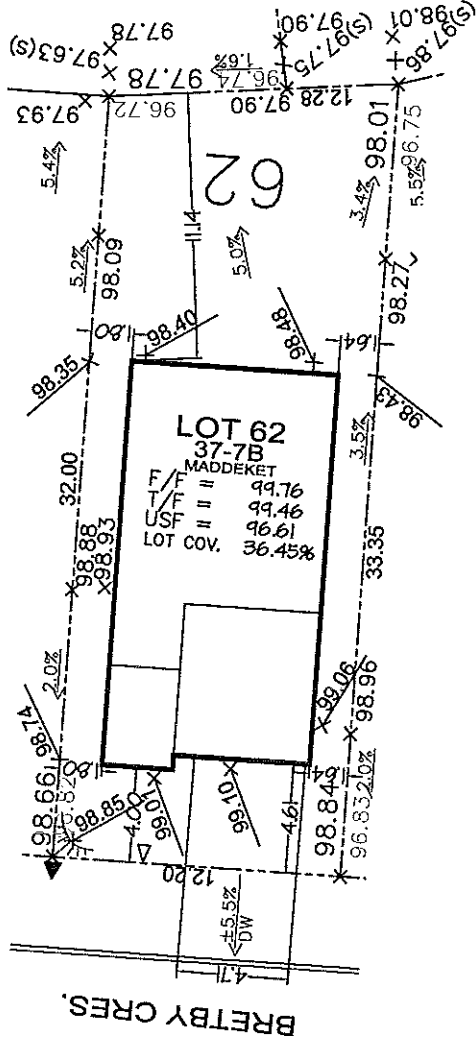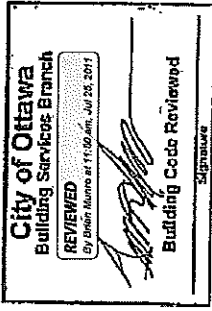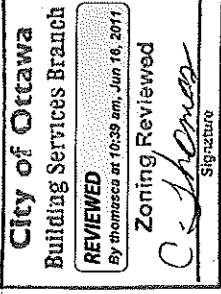

ELEVATIONS SHOWN HEREON ARE FOR SITE GRADING
PLAN SUBMISSION.

Owner/Applicant

DCR/PHOENIX HOMES

Telephone # 723-9227

Plan # 4M-

Lot # 62 STRANDHERD MEADOWS

Block # Unit #

Conc. #

Civic Address: 528 BRETRY CRES.

Bldg. Ht. m

Lot coverage 36.45 %

Scale 1:250

ELEVATIONS

Step footings N/A m

Underside footing SEE ABOVE m

Top of foundation SEE ABOVE m

CHECKED/APPROVED BY: T.L.MAK ENG.

APR.2011 REV. JAPR28-11

REV.2MAY11-11

LOT SITE/GRADING PLAN
62 STRANDHERD MEADOWS PH5
(9 FT. FOUR)

F.F. = 99.76
T.O.F. = 99.46
U.S.F. = 96.61
LOT COV. 36.45%

PLEASE NOTE: THIS APPLICATION EXPIRES 6(SIX) MONTHS
AFTER DATE RECEIVED

Application No:

OFFICE USE ONLY: Civic Address:

Circ Date Circ Date Application RECEIVED

Works Division Approval Date:

Zoning Approval Date:

UPO Approval Date: