

DCR PHOENIX HOMES

SHADOW RIDGE SEMI'S

LOT #13R

MODEL SB6 - ORION

CUSTOMER APPROVAL

I have reviewed these drawings and understand the details of the layout and the Cartier Kitchens specifications.

Signature

Date


June 5/14

LINE 2

OXFORD MAPLE
HAZLENUT

KITCHEN - NOVEMBER 3-13

MOUNTING HT - 96"
+ 2" CROWN MOULDING
TO BULKHEAD

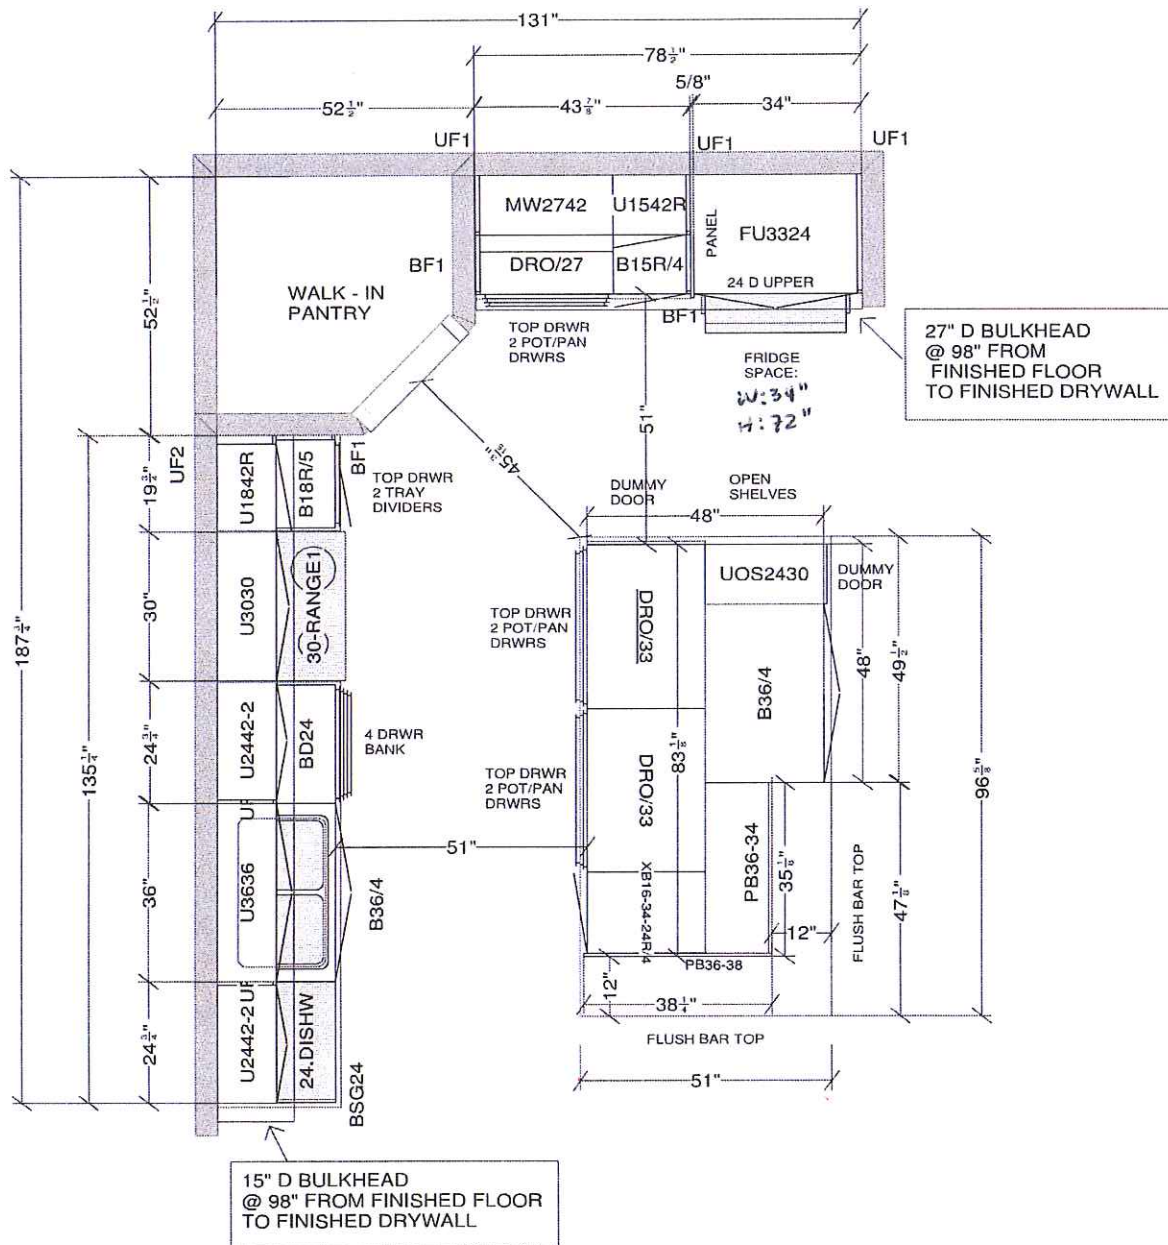

All dimensions & size designations given are subject to verification on job site and adjustment to fit job conditions.

Cartier Kitchens Ottawa



This is an original design and must not be released or copied unless applicable fee has been paid or job order placed.


Drawn by: Lori Di Saverio, B.I.D.
Cartier Kitchens Ottawa

Designed: 03/11/2013
Printed: 04/11/2013

DCR - #13R - SR2 - Semis - SB6 - ORION.kit

All

Drawing #: 1 No Scale.

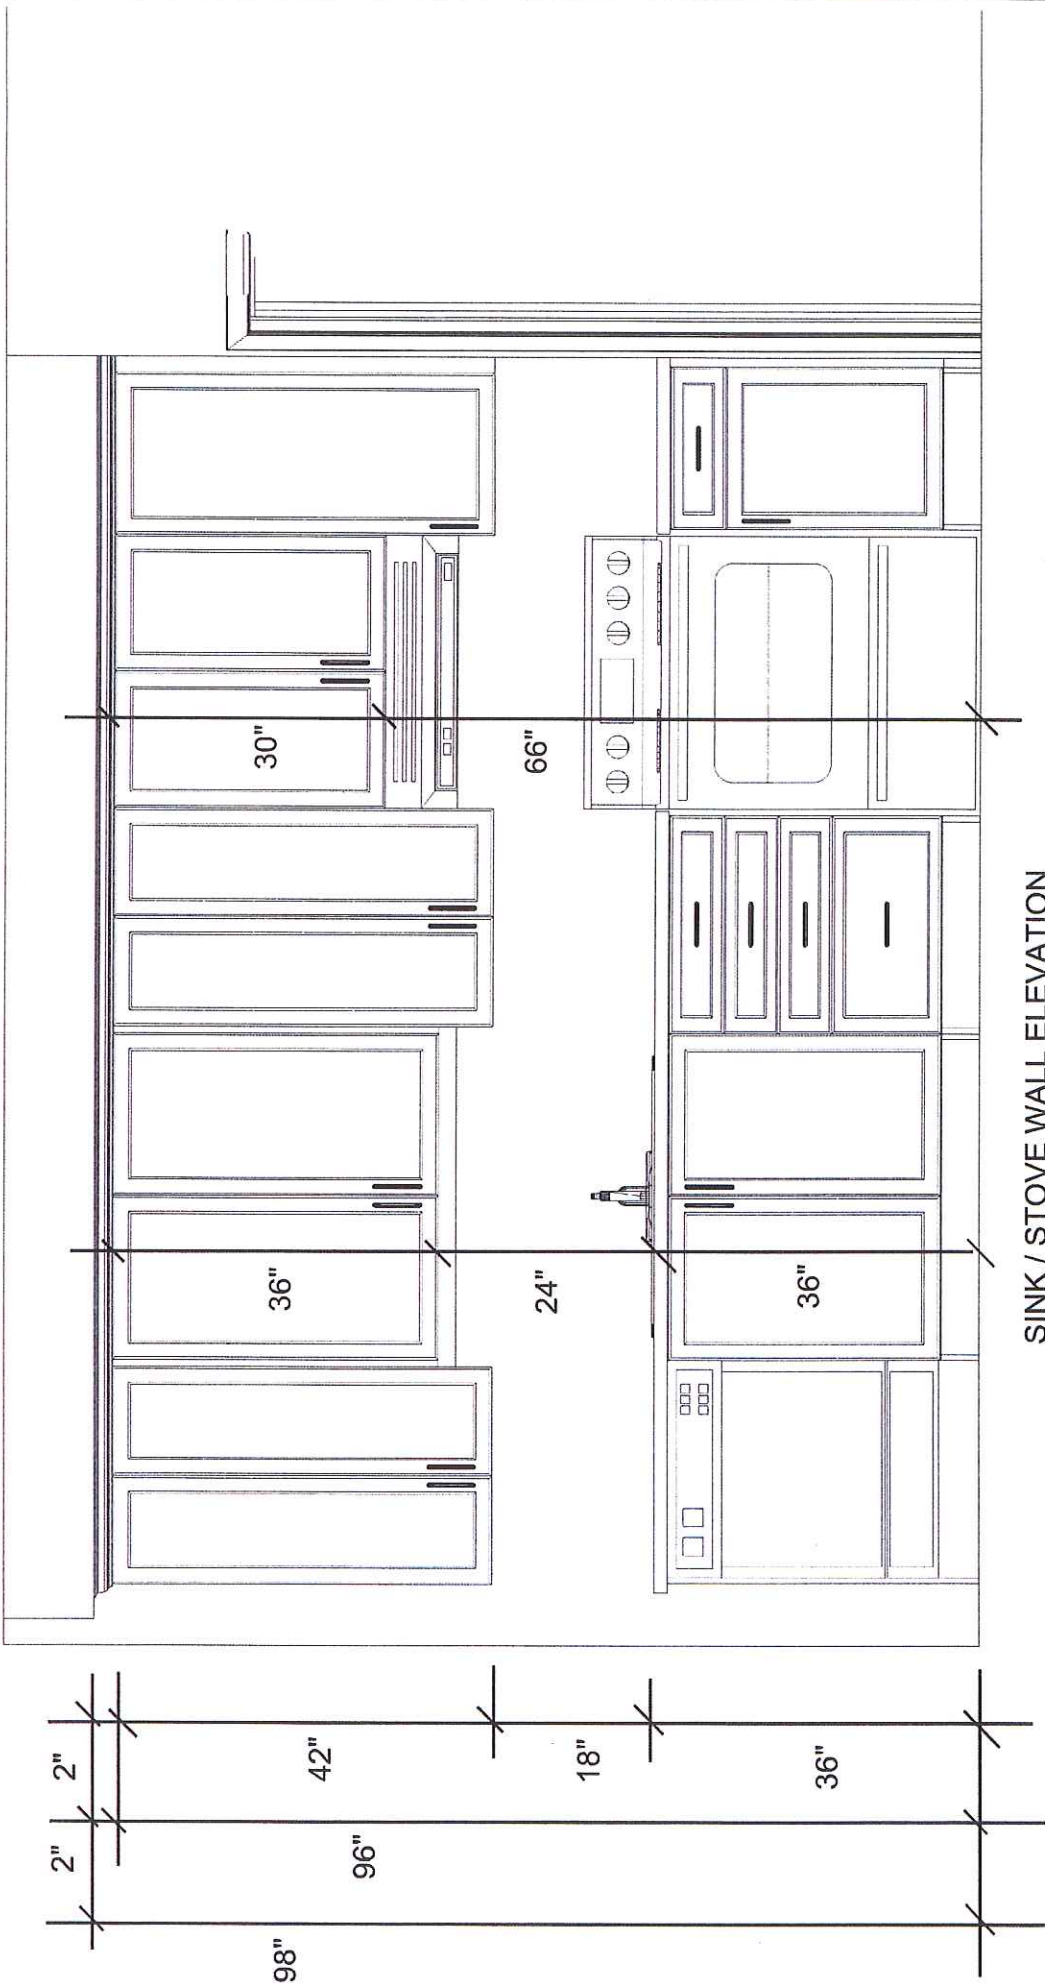


CUSTOMER APPROVAL

I have reviewed these drawings and understand the details of the layout and the Cartier Kitchens specifications.

Signature: [Signature]

Date: June 5/14

Note: This drawing is an artistic interpretation of the general appearance of the design. It is not meant to be an exact rendition.	2020 TECHNOLOGIES	Designed: 03/11/2013 Printed: 03/11/2013
Drawn By: Lori D Saverio, B.I.D. Cartier Kitchens Ottawa DCR - #13R - SR2 - Semis - SB6 - ORION.kit	All	Drawing #: 1

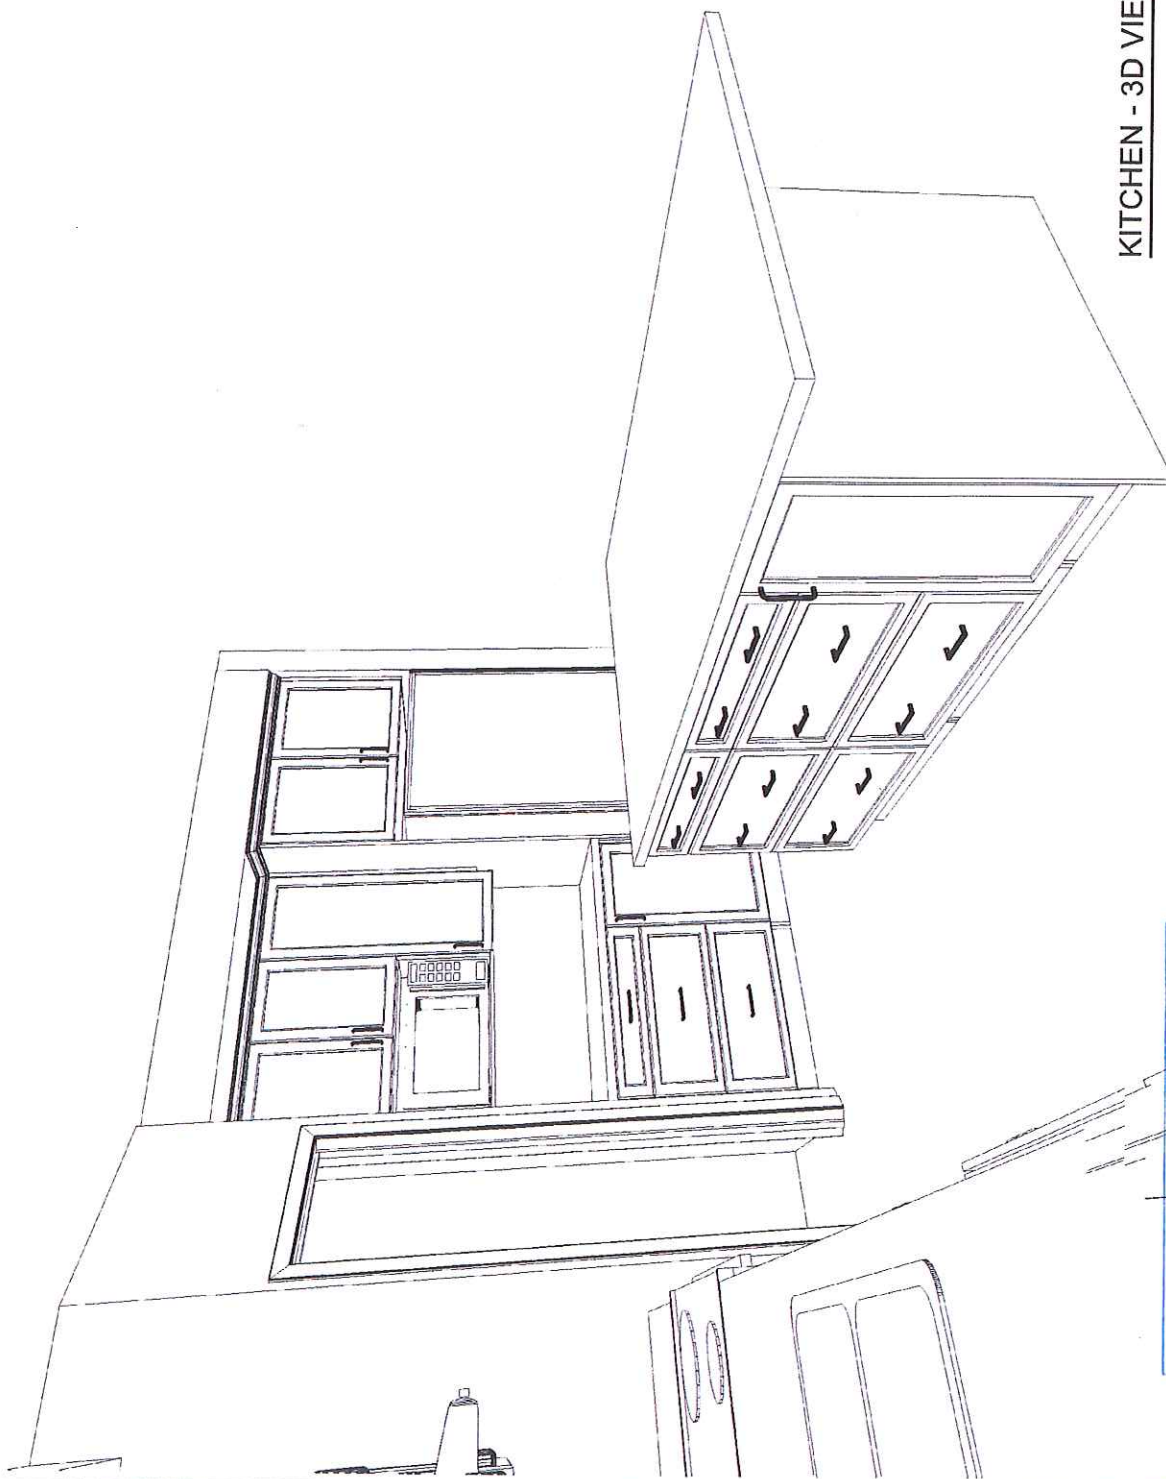

KITCHEN - 3D VIEW #3

CUSTOMER APPROVAL

I have reviewed these drawings and understand the details of the layout and the Cartier Kitchens specifications.

vc

Signature

Date June 5/14

Note: This drawing is an artistic interpretation of the general appearance of the design. It is not meant to be an exact rendition.

Drawn By: Lori D Saverio, B.I.D.
Cartier Kitchens Ottawa


DCR - #13R - SR2 - Semis - SB6 - ORION.kit

All

Drawing #: 1



Designed: 03/11/2013
Printed: 03/11/2013

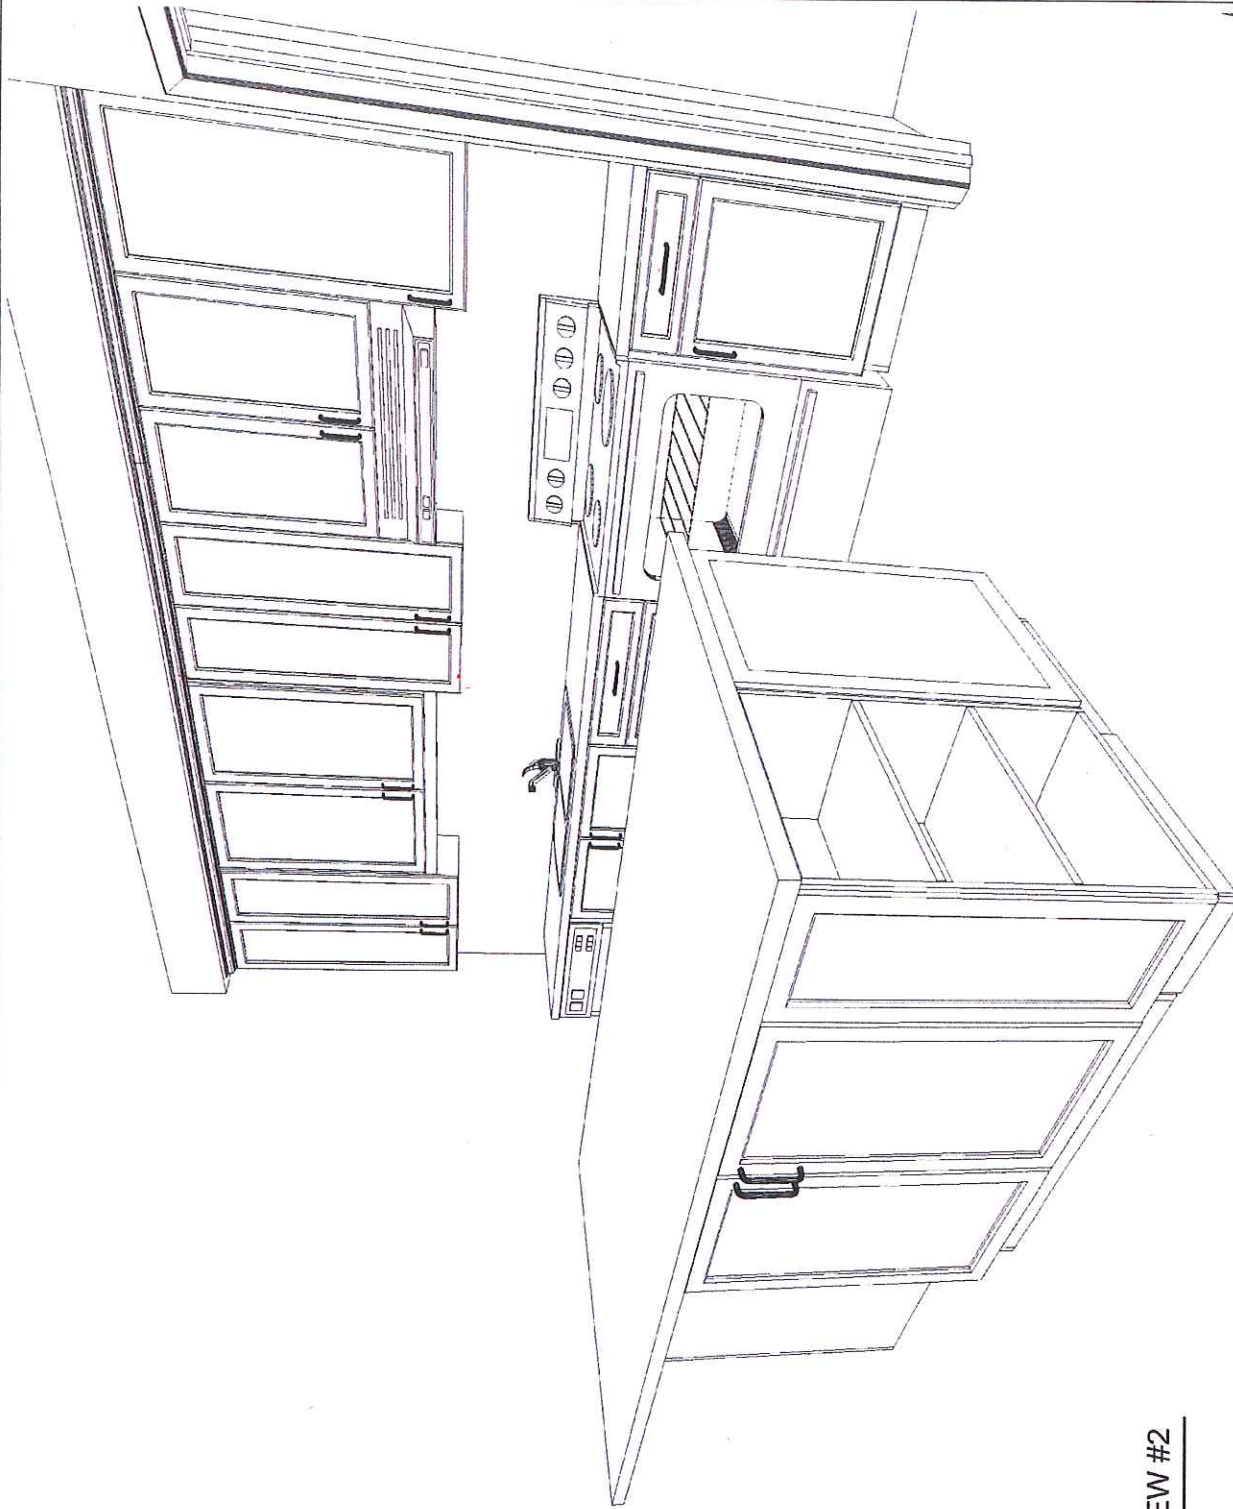

KITCHEN - 3D VIEW #2

CUSTOMER APPROVAL

I have reviewed these drawings and understand the details of the layout and the Cartier Kitchens specifications.

kk

Signature

June 5/14

Date

Note: This drawing is an artistic interpretation of the general appearance of the design. It is not meant to be an exact rendition.


Drawn By: Lori D Saverio, B.I.D.
Cartier Kitchens Ottawa
DCR - #13R - SR2 - Semis - SB6 - ORION.kit



Designed: 03/11/2013
Printed: 03/11/2013

All

Drawing #: 1

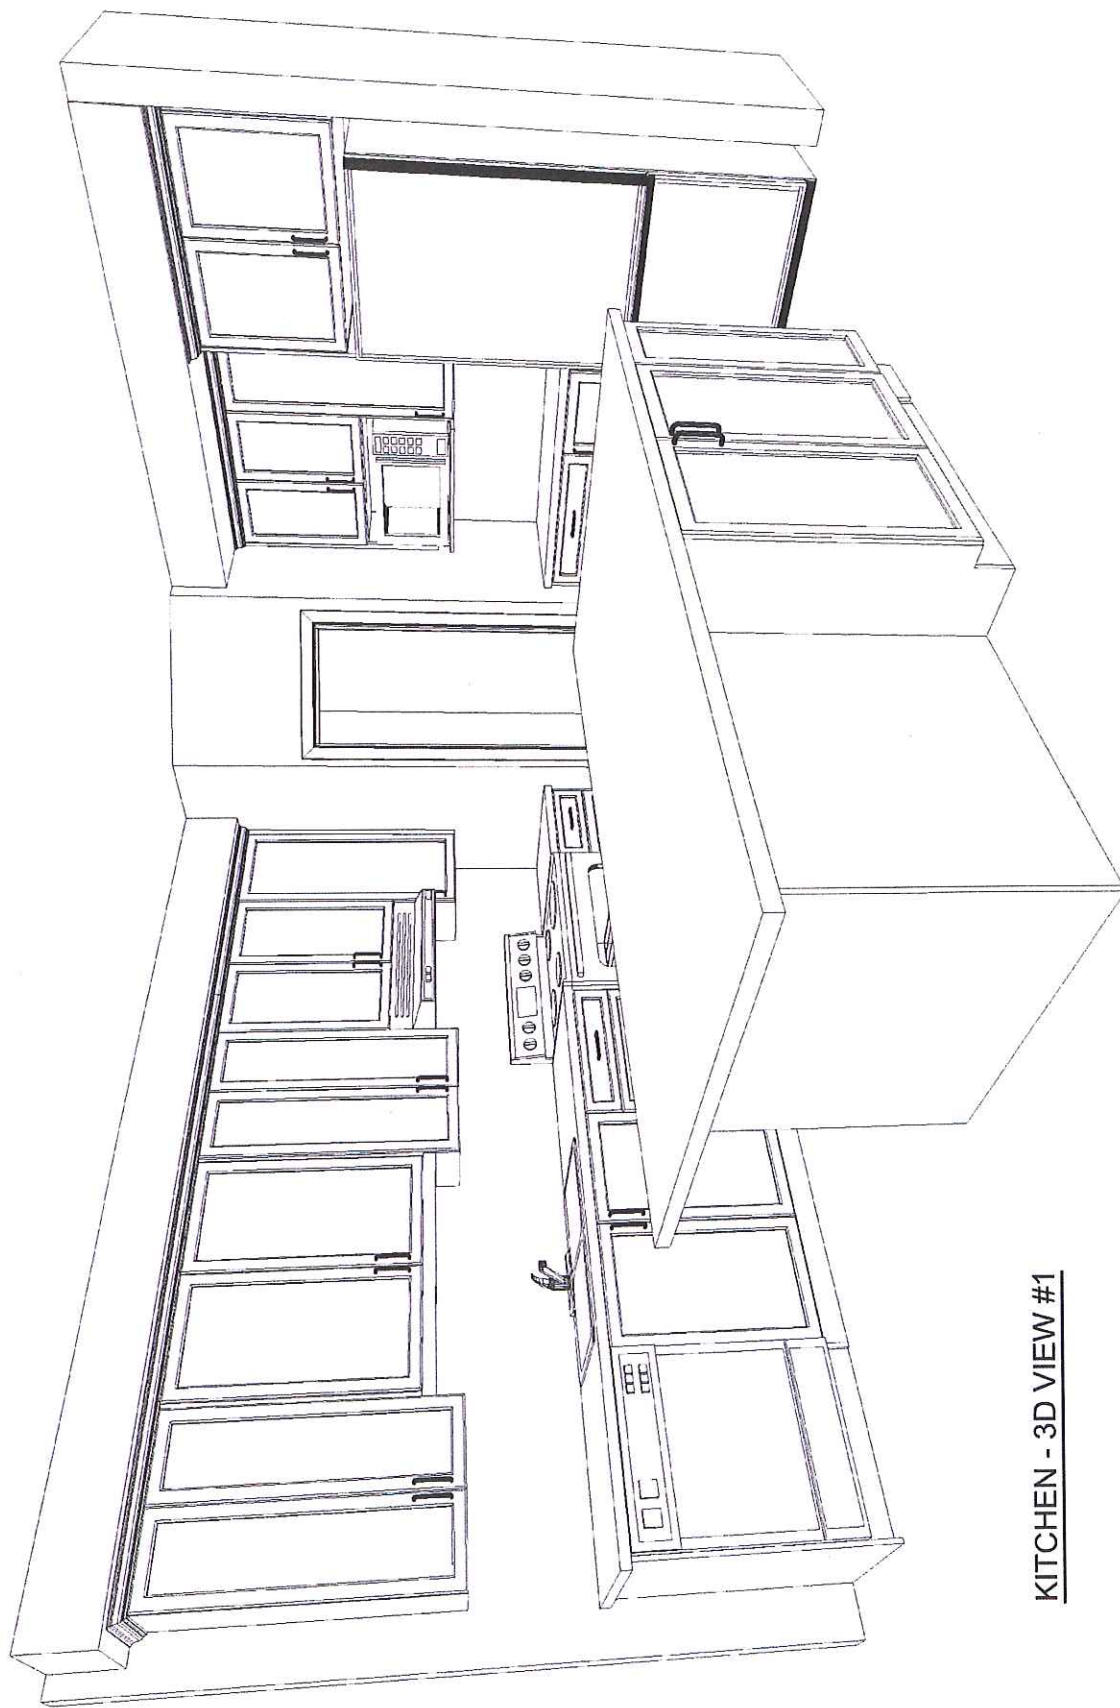

KITCHEN - 3D VIEW #1

CUSTOMER APPROVAL

I have reviewed these drawings and understand the details of the layout and the Cartier Kitchens specifications.

ke

Signature

June 5/14

Date



Note: This drawing is an artistic interpretation of the general appearance of the design. It is not meant to be an exact rendition.


Drawn By: Lori D Saverio, B.I.D.
Cartier Kitchens Ottawa

DCR - #13R - SR2 - Semis - SB6 - ORION.kit

All

Drawing #: 1

Designed: 03/11/2013
Printed: 03/11/2013

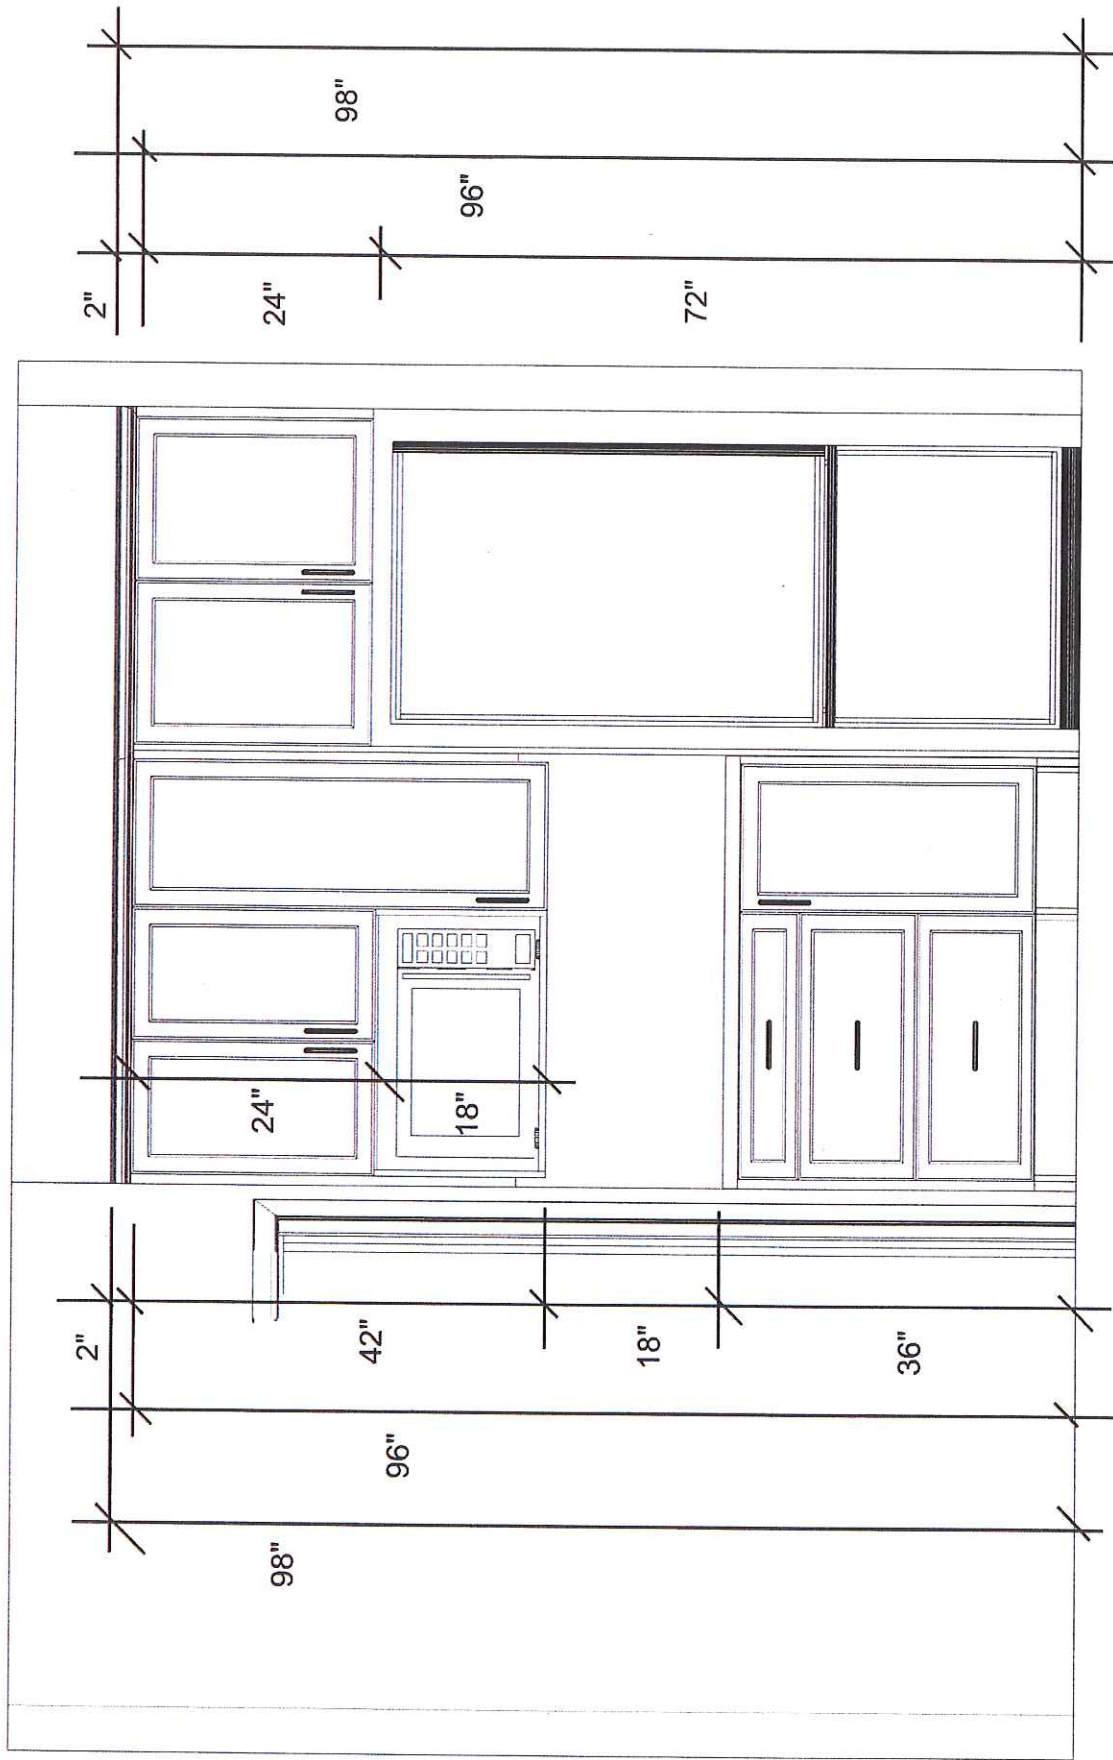

FRIDGE WALL ELEVATION

CUSTOMER APPROVAL

I have reviewed these drawings and understand the details of the layout and the Cartier Kitchens specifications.

[Signature]

Signature

Date June 5/14

Note: This drawing is an artistic interpretation of the general appearance of the design. It is not meant to be an exact rendition.

Drawn By: Lori D Saverio, B.I.D.
Cartier Kitchens Ottawa

DCR - #13R - SR2 - Semis - SB6 - ORION.kit

All

Drawing #: 1

2020
TECHNOLOGIES

Designed: 03/11/2013
Printed: 03/11/2013


DCR PHOENIX HOMES

SHADOW RIDGE SEMIS


LOT #13R

MODEL SB6 - ORION

VANITIES

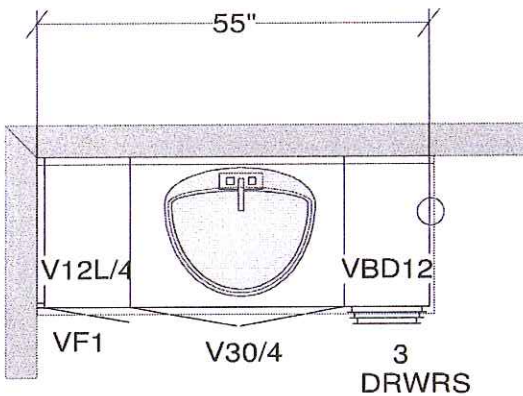

MAIN BATH

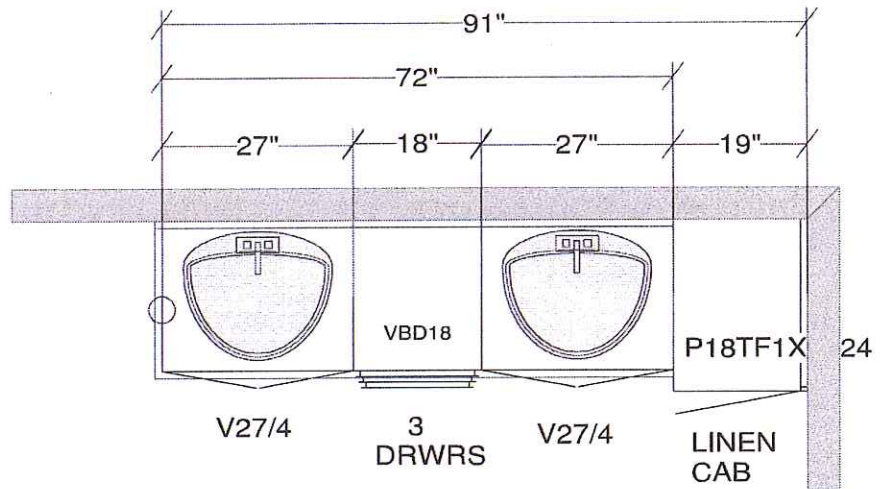

ENSUITE

CUSTOMER APPROVAL

I have reviewed these drawings and understand the details of the layout and the Cartier Kitchens specifications.

Signature _____

Date June 5/14

All dimensions, size designations given are subject to verification on job site and adjustment to fit job conditions.

Cartier Kitchens Ottawa

2020 TECHNOLOGIES

This is an original design and must not be released or copied unless applicable fee has been paid or job order placed.


Drawn by: Lori Di Saverio, B.I.D.
Cartier Kitchens Ottawa

Designed: 03/11/2013
Printed: 04/11/2013

DCR - #13R - SR2 - VANITIES- Semis - SB6 - ORION.kit

All

Drawing #: 1 No Scale.

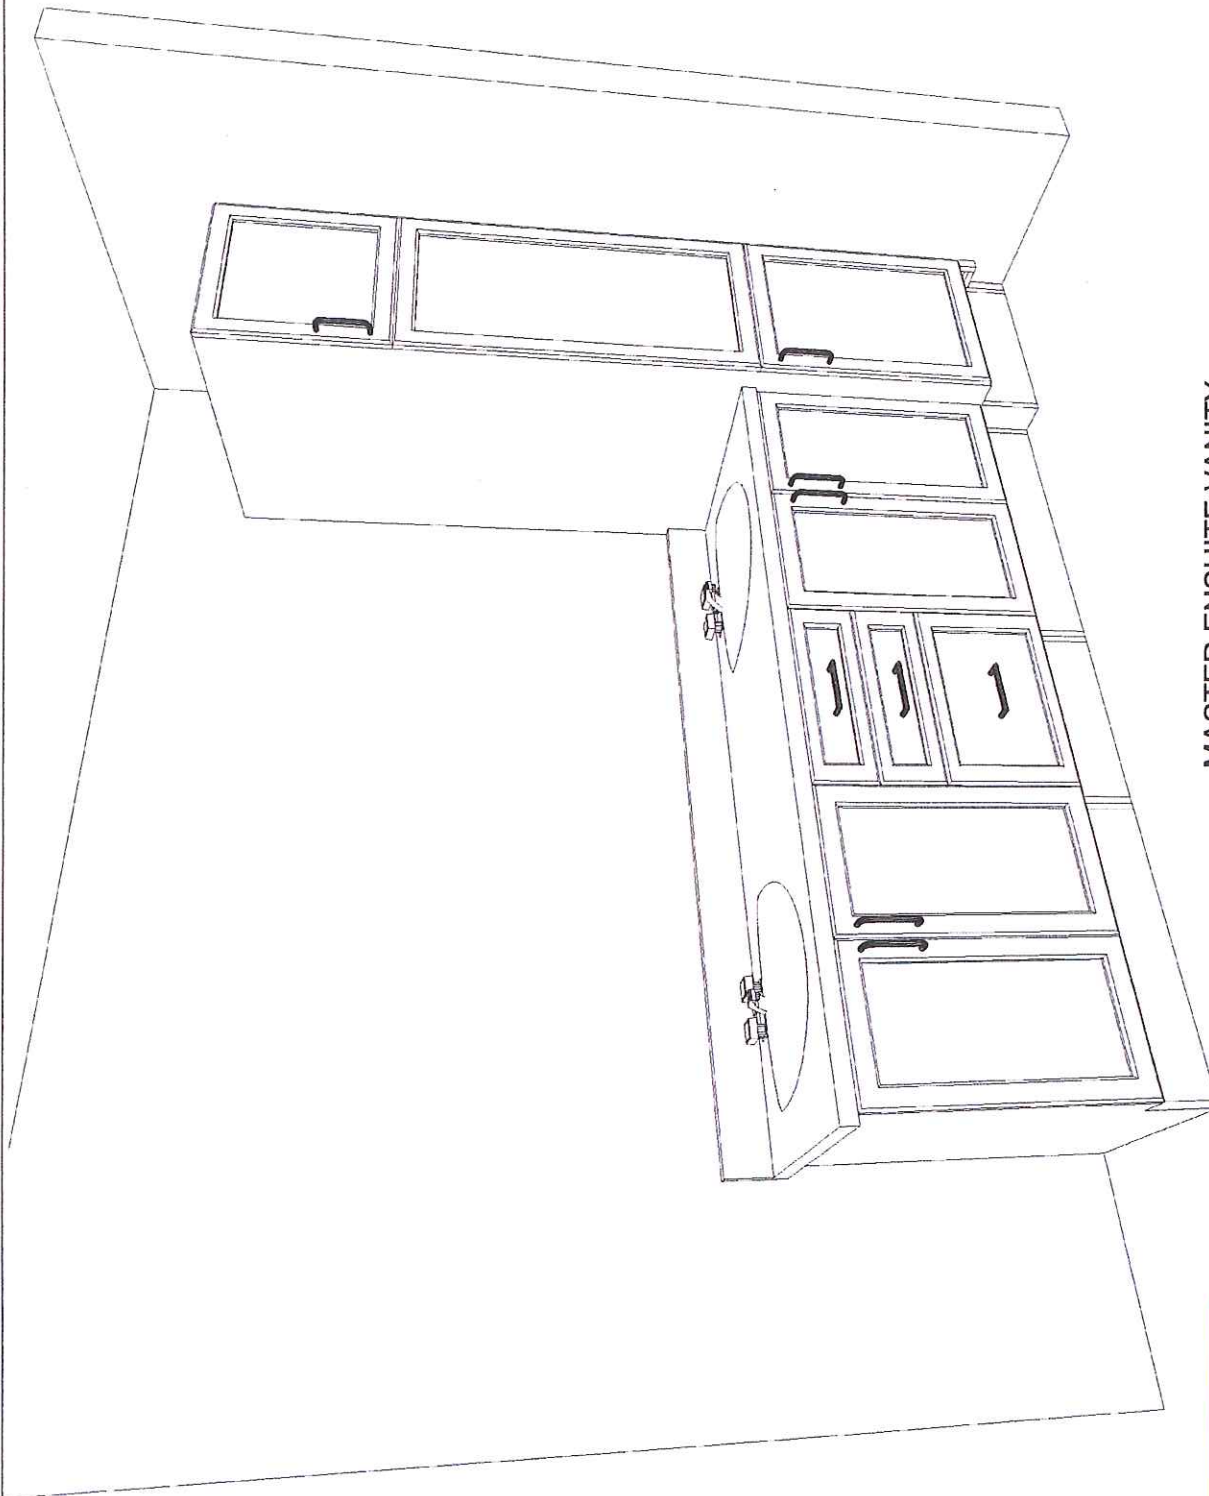

MASTER ENSUITE VANITY

CUSTOMER APPROVAL

I have reviewed these drawings and understand the details of the layout and the Cartier Kitchens specifications.



Signature

Date June 5 / 14

Note: This drawing is an artistic interpretation of the general appearance of the design. It is not meant to be an exact rendition.

Drawn By: Lori D Saverio, B.I.D.
Cartier Kitchens Ottawa



Designed: 03/11/2013
Printed: 04/11/2013

DCR - #13R - SR2 - VANITIES- Semis - SB6 -

All

Drawing #: 1