

DCR PHOENIX HOMES

SHADOW RIDGE 2

LOT 68

Tomlinson / Amyot

MODEL - GREGORIAN (S1)

KITCHEN / VANITIES

CUSTOMER APPROVAL

I have reviewed these drawings and understand the details of the layout and the Cartier Kitchens specifications.


Signature

Date

July 21st / 12


MOUNTING HEIGHT - 96

2" CROWN MOULDING

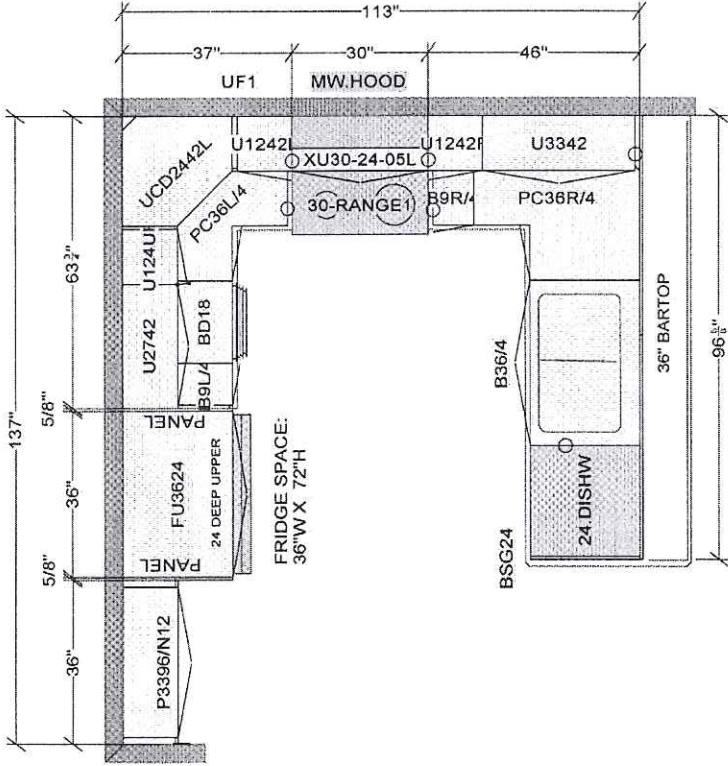


KITCHEN


- LINE 2 -
- DOOR STYLE - TBC
- SPECIES - TBC
- COLOUR - TBC
- HARDWARE - TBC
- STANDARD WHITE INTERIOR
- METAL DRAWER BOX
- 2 PCS - LOOSE FILLER - 6" x 96"
- 3 PCS - KICK
- 1 PCS - 90 DEG. CORNER MOULD
- 1 PCS - T-MOULD

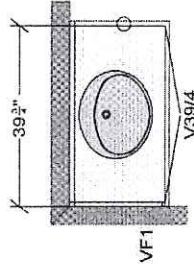

POWDER

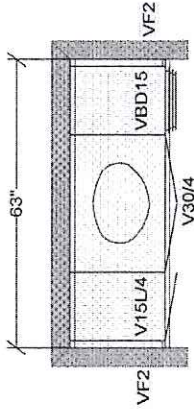

MAIN BATH

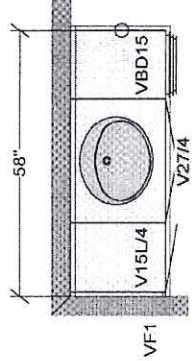

ENSUITE

All dimensions, size designations given are subject to verification on job site and adjustment to fit job conditions.

CARTIER KITCHENS OTTAWA



2020 TECHNOLOGIES

This is an original design and must not be released or copied unless applicable fee has been paid or job order placed.

DRAWN BY: LD
CARTIER KITCHENS OTTAWA


Designed: 6/28/2012

Printed: 7/5/2012

LOT 68 SHADOW RIDGE 2 - GREGORIAN S1

All

Drawing #: 1 | No Scale.

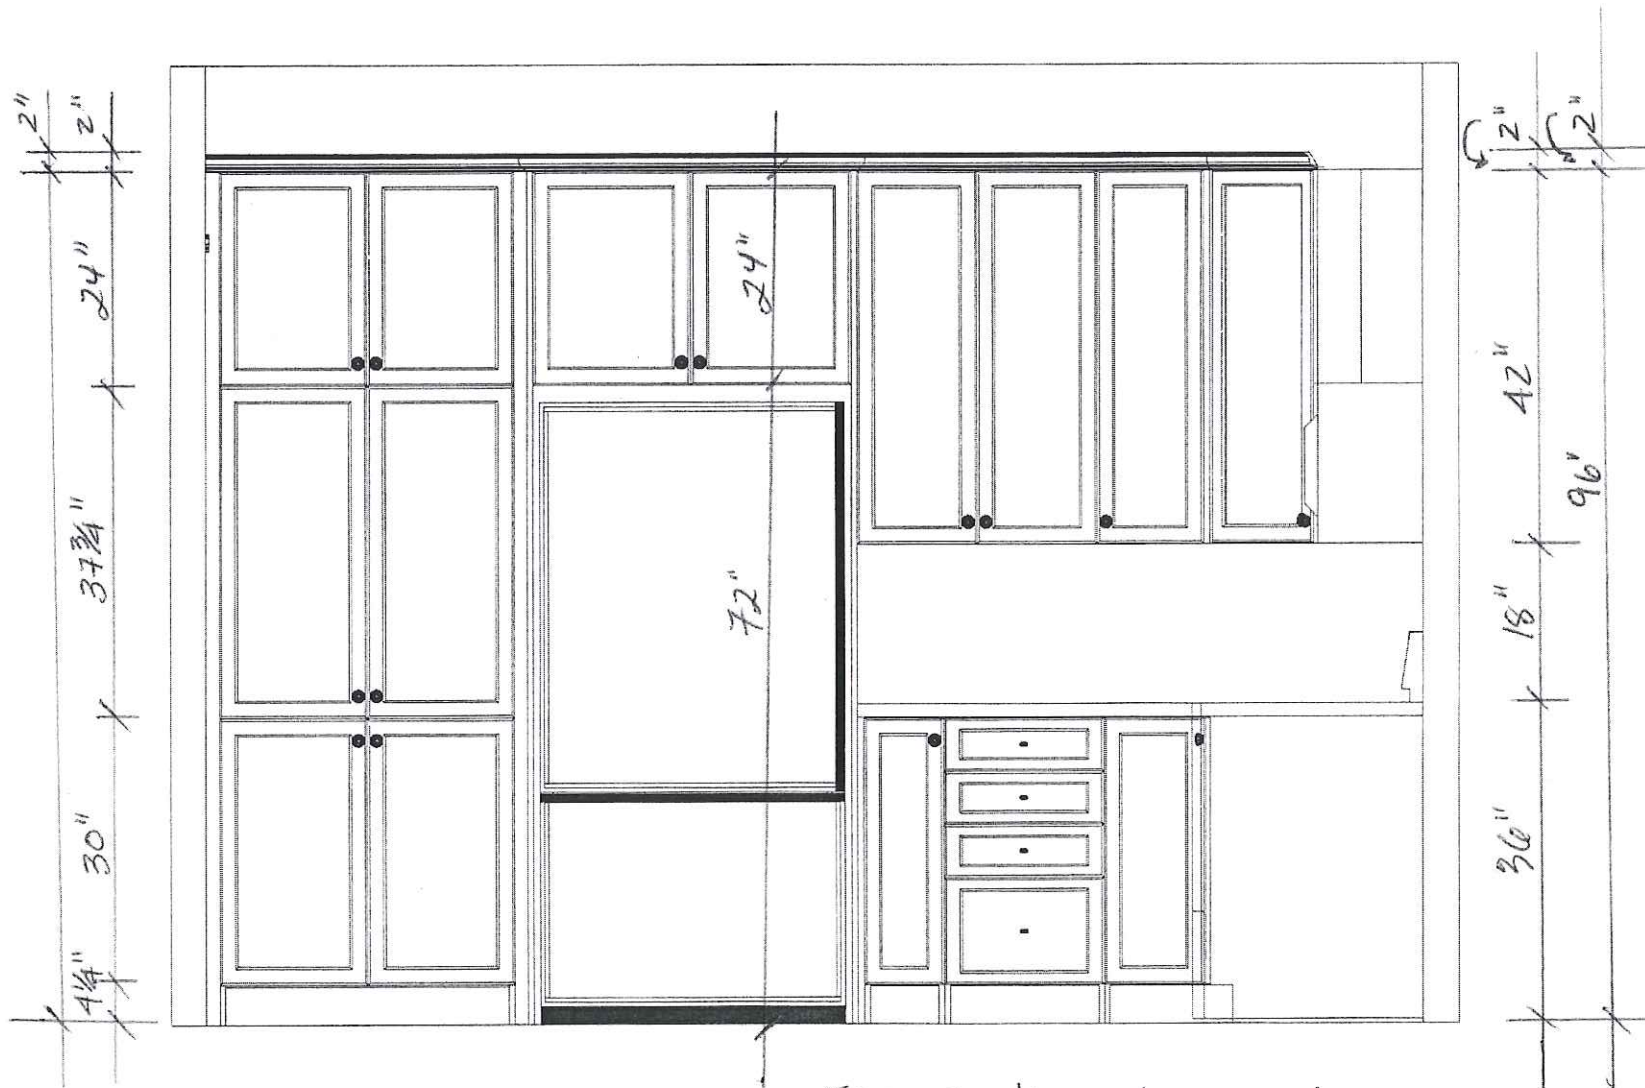

FRIDGE WALL ELEVATION

CUSTOMER APPROVAL

I have reviewed these drawings and understand the details of the layout and the Cartier Kitchens specifications.

Signature: *[Signature]*
Date: *July 21st/12*

Lot 68 Tomlinson / Amyot

Note: This drawing is an artistic interpretation of the general appearance of the design. It is not meant to be an exact rendition.




DESIGNED BY: LORI DISAVERIO,

LOT SHADOW RIDGE 2 - GREGORIAN S1

All

Designed: 6/28/2012
Printed: 7/5/2012

Drawing #: 1

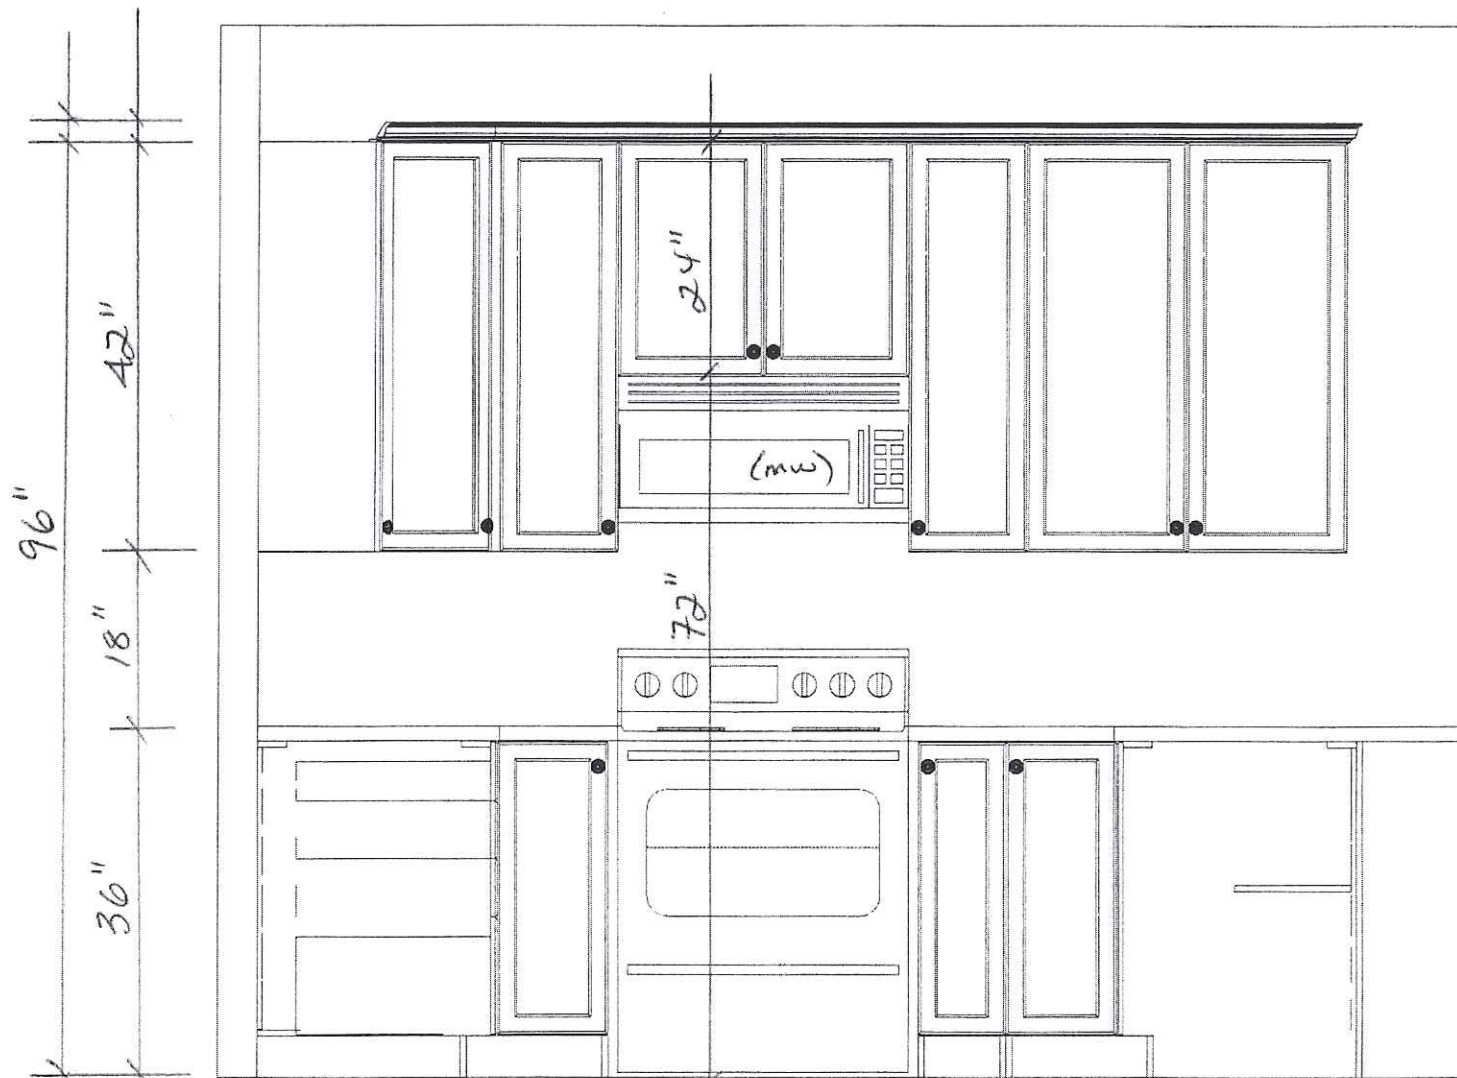

STOVE WALL ELEVATION

CUSTOMER APPROVAL

I have reviewed these drawings and understand the details of the layout and the Cartier Kitchens specifications.

Signature

Date

[Signature]
July 21st/12

Lot 60 Tomlinson/Ameyot

Note: This drawing is an artistic interpretation of the general appearance of the design. It is not meant to be an exact rendition.

DESIGNED BY: LORI DISAVERIO.

LOT: SHADOW RIDGE 2 - GREGORIAN S1



Designed: 6/28/2012
Printed: 7/5/2012

All

Drawing #: 1



3D VIEW #1.

CUSTOMER APPROVAL

I have reviewed these drawings and understand the details of the layout and the Cartier Kitchens specifications.

Signature

Date

Amyot
July 21st/12

Note: This drawing is an artistic interpretation of the general appearance of the design. It is not meant to be an exact rendition.



Designed: 6/28/2012
 Printed: 7/5/2012

DESIGNED BY: LORI DISAVERIO.

LOT: 1 SHADOW RIDGE 2 - GREGORIAN S1

All

Drawing #: 1

Lot 68 Tomlinson/Amyot