

DCR PHOENIX HOMES
WHITE TAIL RIDGE
LOT# 102

SHERIDAN (501)

KITCHEN - REVISED FEB 8 - 14

MOUNTING HEIGHT = 96"

LIGHT VALANCE - RECESSED

2" CROWN MOULDING


CUSTOMER APPROVAL

I have reviewed these drawings and understand the details of the layout and the Cartier Kitchens specifications.


Signature

Date

[Signature]
Mar. 7/14

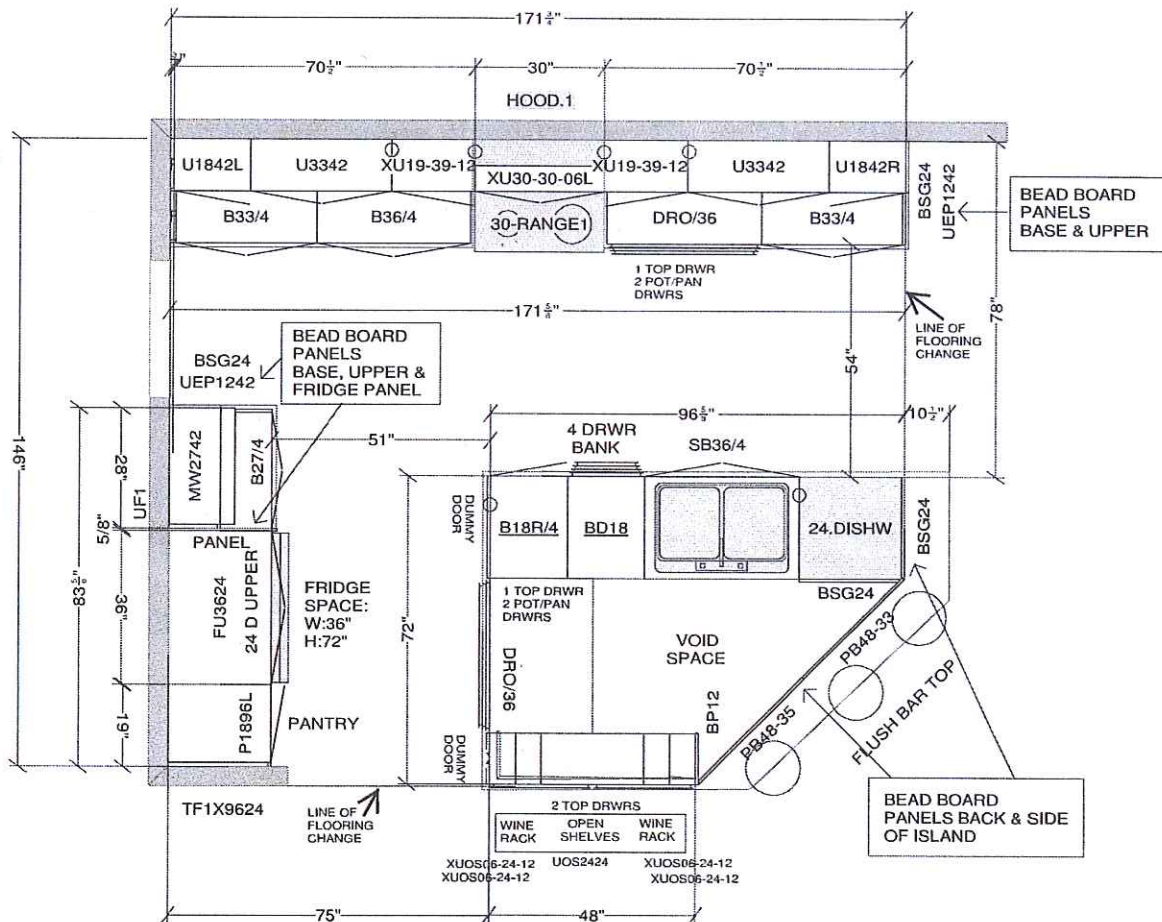

CABINET DETAIL

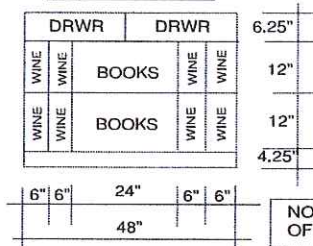

NOTE: INTERIOR DIMENSION OF EACH WINE CUBBIE = 5"W x 11" H

All dimensions size designations given are subject to verification on job site and adjustment to fit job conditions.

Cartier Kitchens Ottawa



This is an original design and must not be released or copied unless applicable fee has been paid or job order placed.

Drawn by: Lori Di Saverio, B.I.D.
Cartier Kitchens Ottawa


Designed: 04/02/2014
Printed: 09/02/2014

DCR- #102 WTR - kitchen - Rev Feb 8-14.kit

All

Drawing #: 1

No Scale.

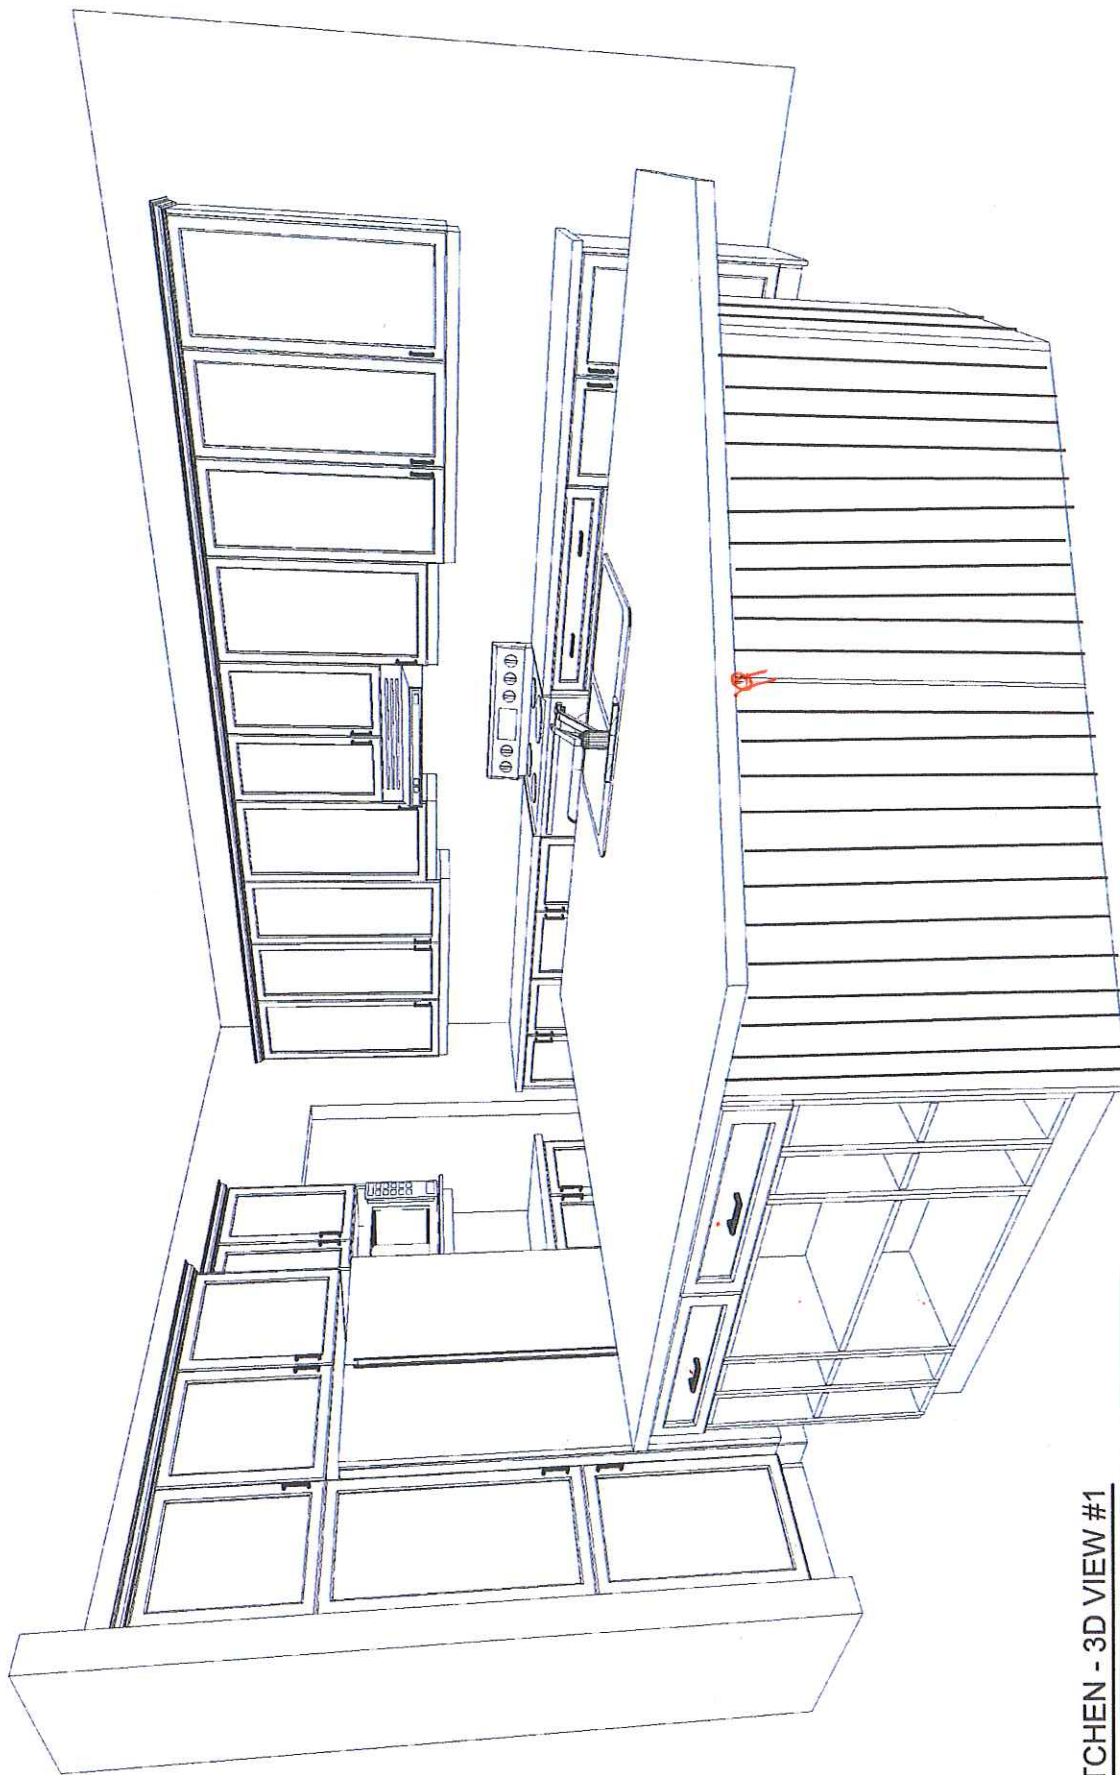

KITCHEN - 3D VIEW #1

CUSTOMER APPROVAL

I have reviewed these drawings and understand the details of the layout and the Cartier Kitchens specifications.

Signature

Date

[Signature]

Mar. 7/14

Note: This drawing is an artistic interpretation of the general appearance of the design. It is not meant to be an exact rendition.

Drawn By: Lori D Saverio, B.I.D.
Cartier Kitchens Ottawa


DCR- #102 WTR - kitchen - Rev Feb 4-14.kit



Designed: 04/02/2014
Printed: 08/02/2014

All

Drawing #: 1

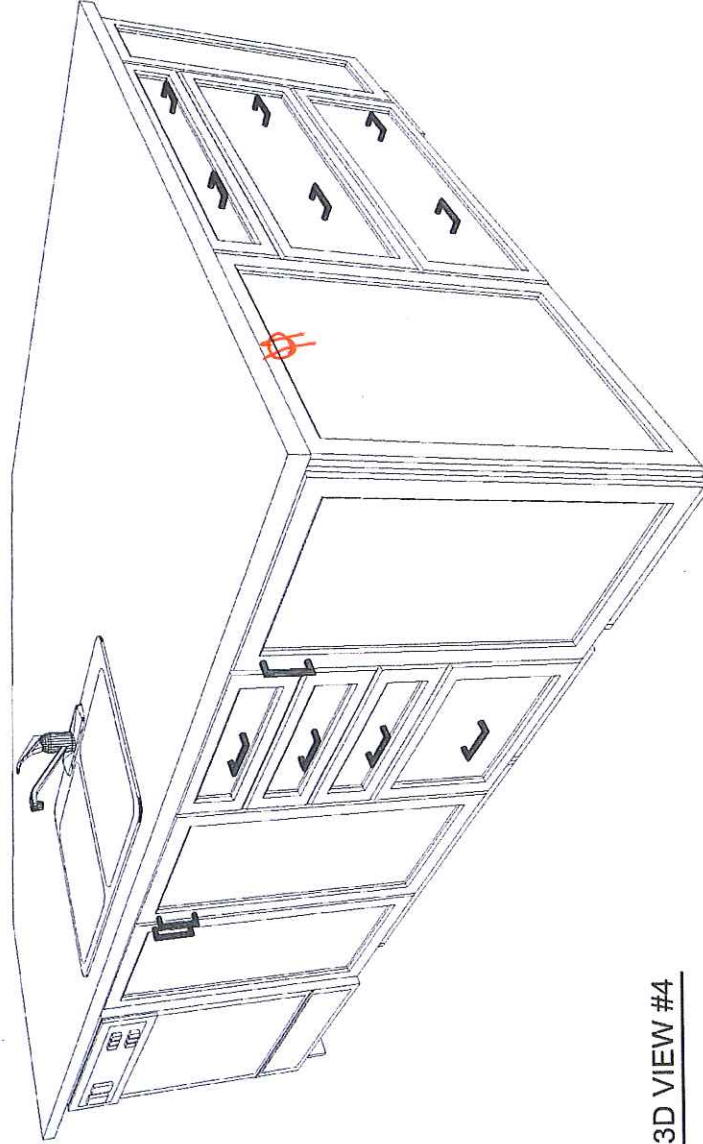

KITCHEN - 3D VIEW #4

CUSTOMER APPROVAL

I have reviewed these drawings and understand the details of the layout and the Cartier Kitchens specifications.

[Signature]

Signature _____

Date Mar. 7/14



Note: This drawing is an artistic interpretation of the general appearance of the design. It is not meant to be an exact rendition.


Drawn By: Lori D Saverio, B.I.D.
Cartier Kitchens Ottawa

DCR- #102 WTR - kitchen - Rev Feb 4-14.kit

All

Drawing #: 1

Designed: 04/02/2014
Printed: 08/02/2014

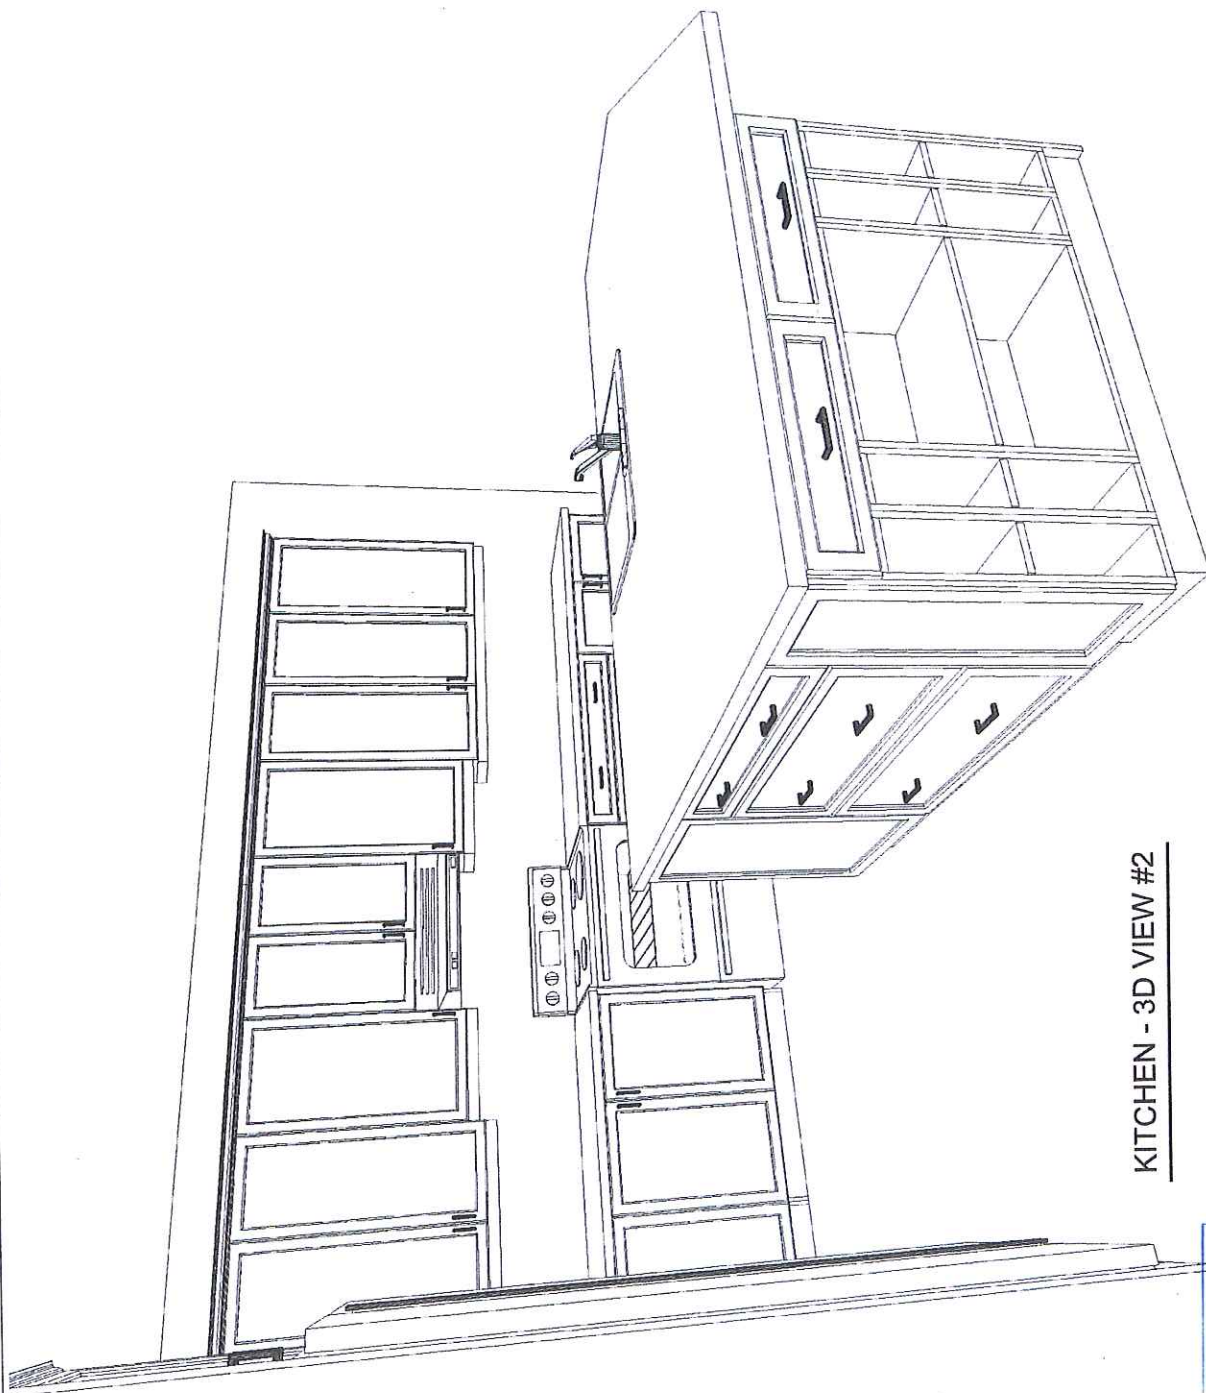

KITCHEN - 3D VIEW #2

CUSTOMER APPROVAL

I have reviewed these drawings and understand the details of the layout and the Cartier Kitchens specifications.

[Signature]

Signature

Mar. 7/14

Date



Note: This drawing is an artistic interpretation of the general appearance of the design. It is not meant to be an exact rendition.

Drawn By: Lori D Saverio, B.I.D.


Cartier Kitchens Ottawa

DCR- #102 WTR - kitchen - Rev Feb 4-14.kit

All

Drawing #: 1

Designed: 04/02/2014
Printed: 08/02/2014

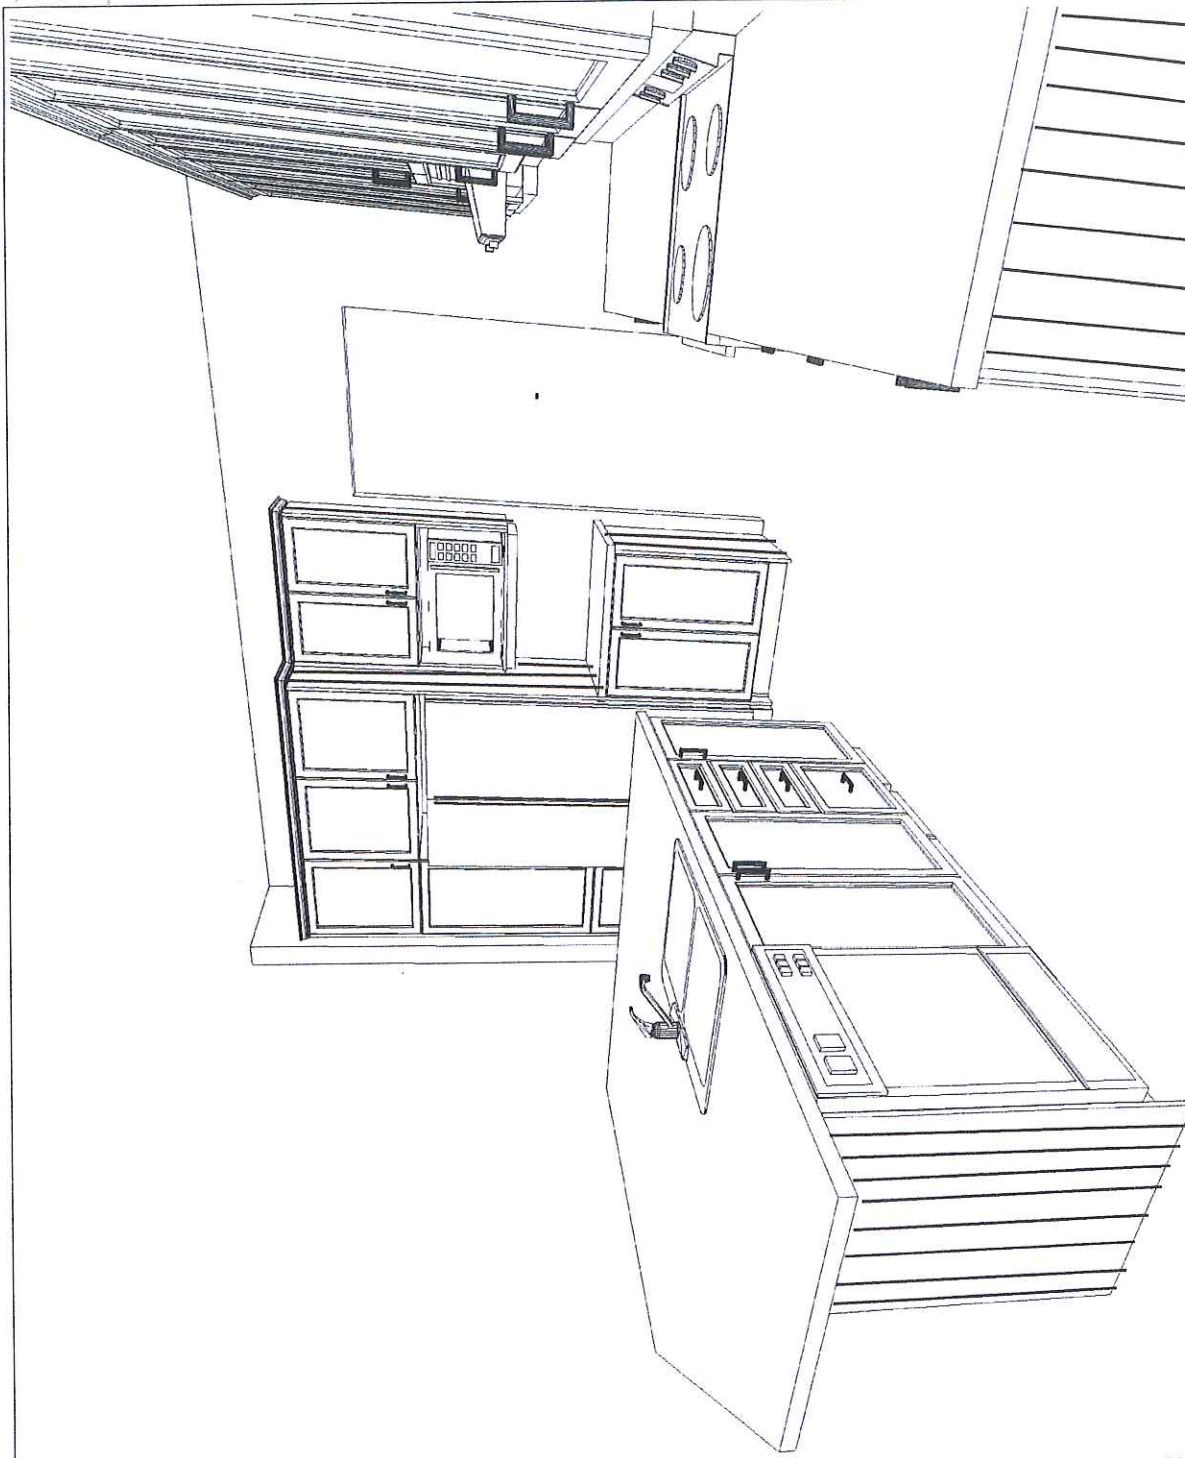

KITCHEN - 3D VIEW #3

CUSTOMER APPROVAL

I have reviewed these drawings and understand the details of the layout and the Cartier Kitchens specifications.

[Signature]

Signature _____

Date _____

Mar. 7/14



Note: This drawing is an artistic interpretation of the general appearance of the design. It is not meant to be an exact rendition.


Drawn By: Lori D Saverio, B.I.D.
Cartier Kitchens Ottawa

DCR- #102 WTR - kitchen - Rev Feb 4-14.kit

All

Drawing #: 1

Designed: 04/02/2014
Printed: 08/02/2014

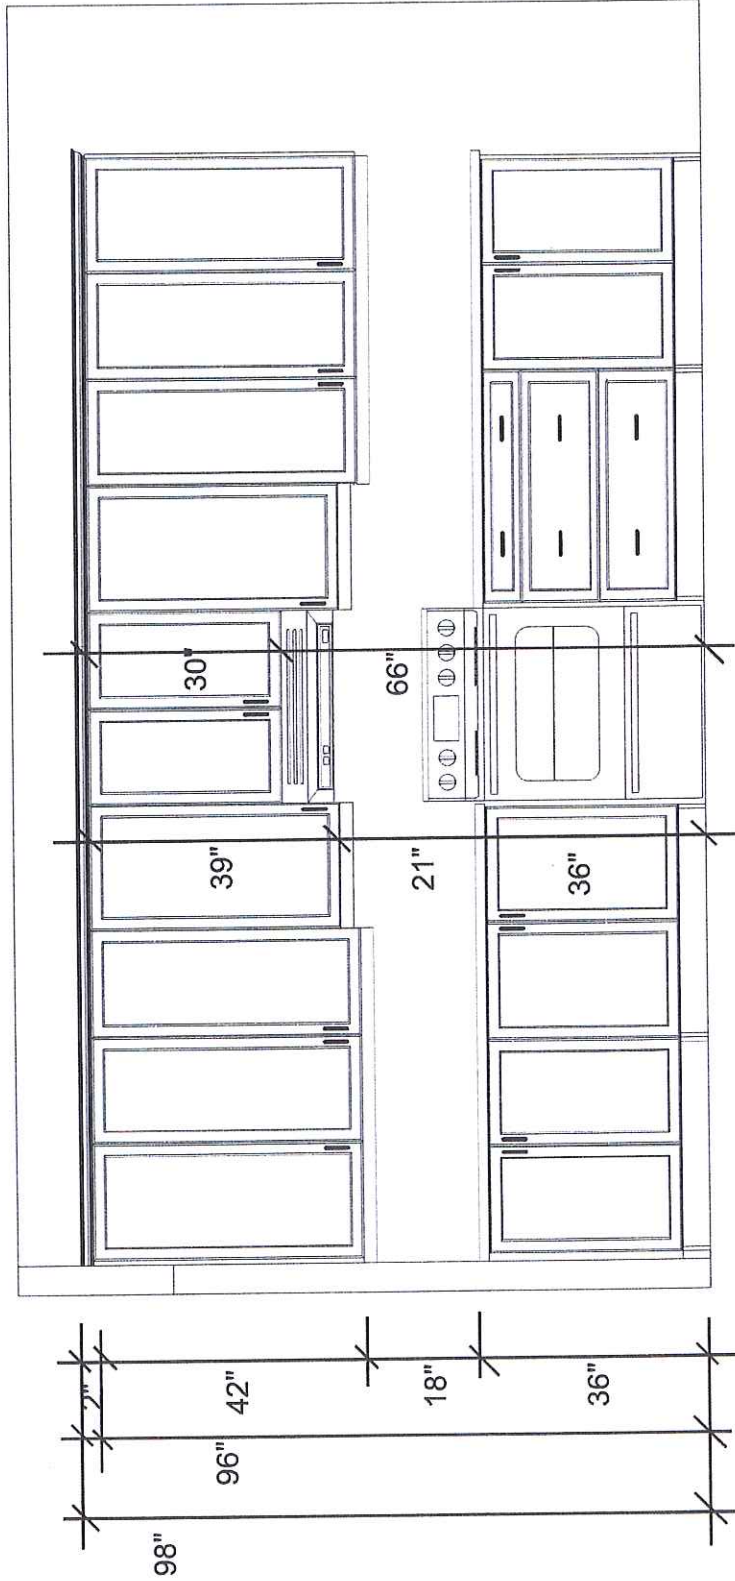

STOVE WALL ELEVATION

CUSTOMER APPROVAL

I have reviewed these drawings and understand the details of the layout and the Cartier Kitchens specifications.

[Signature]

Signature

Date Mar. 7/14

Note: This drawing is an artistic interpretation of the general appearance of the design. It is not meant to be an exact rendition.

Drawn By: Lori D Saverio, B.I.D.
Cartier Kitchens Ottawa


DCR- #102 WTR - kitchen - Rev Feb 4-14.kit



Designed: 04/02/2014
Printed: 08/02/2014

All

Drawing #: 1

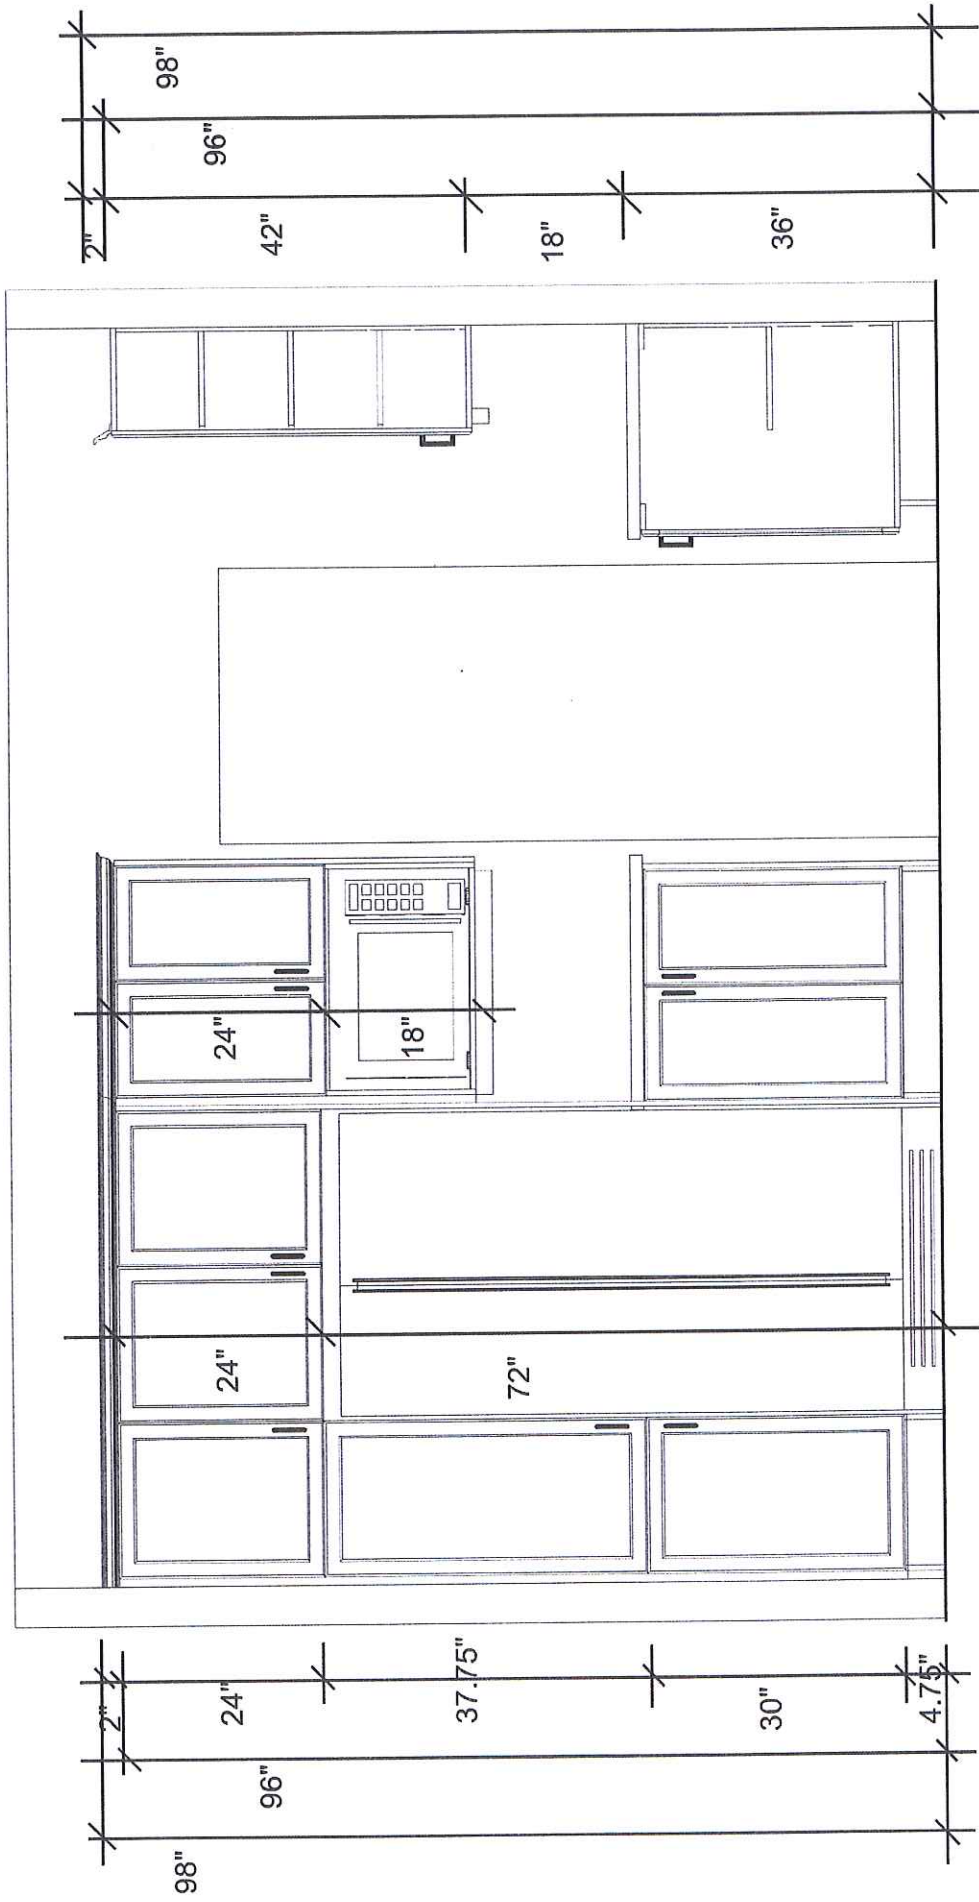

FRIDGE WALL ELEVATION

CUSTOMER APPROVAL

I have reviewed these drawings and understand the details of the layout and the Cartier Kitchens specifications.

Signature

Date

[Signature]
Mar. 7/14



Note: This drawing is an artistic interpretation of the general appearance of the design. It is not meant to be an exact rendition.

Drawn By: Lori D Saverio, B.I.D.
Cartier Kitchens Ottawa

DCR- #102 WTR - kitchen - Rev Feb 4-14.kit

All

Drawing #: 1

Designed: 04/02/2014
Printed: 08/02/2014