


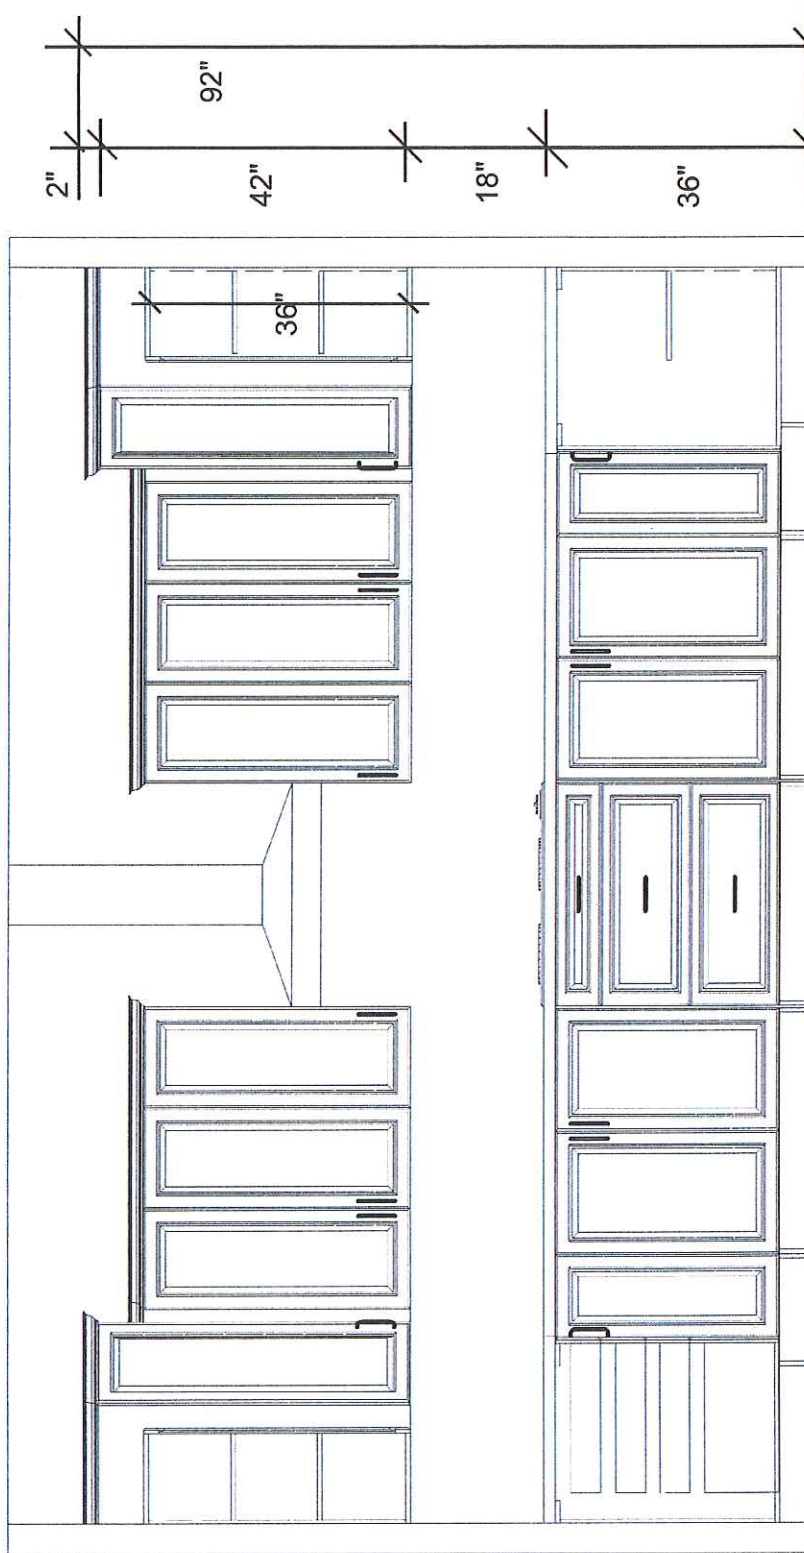

COOKTOP WALL ELEVATION

CUSTOMER APPROVAL

I have reviewed these drawings and understand the details of the layout and the Cartier Kitchens specifications.

[Signature]

Signature

Jan. 14/14

Date

Note: This drawing is an artistic interpretation of the general appearance of the design. It is not meant to be an exact rendition.

Drawn By: Lori D Saverio, B.I.D.
Cartier Kitchens Ottawa


DCR - #92 WTR - PLATINA (512) - LEFT.kit

2020
TECHNOLOGIES

Designed: 07/11/2013
Printed: 07/11/2013

All

Drawing #: 1

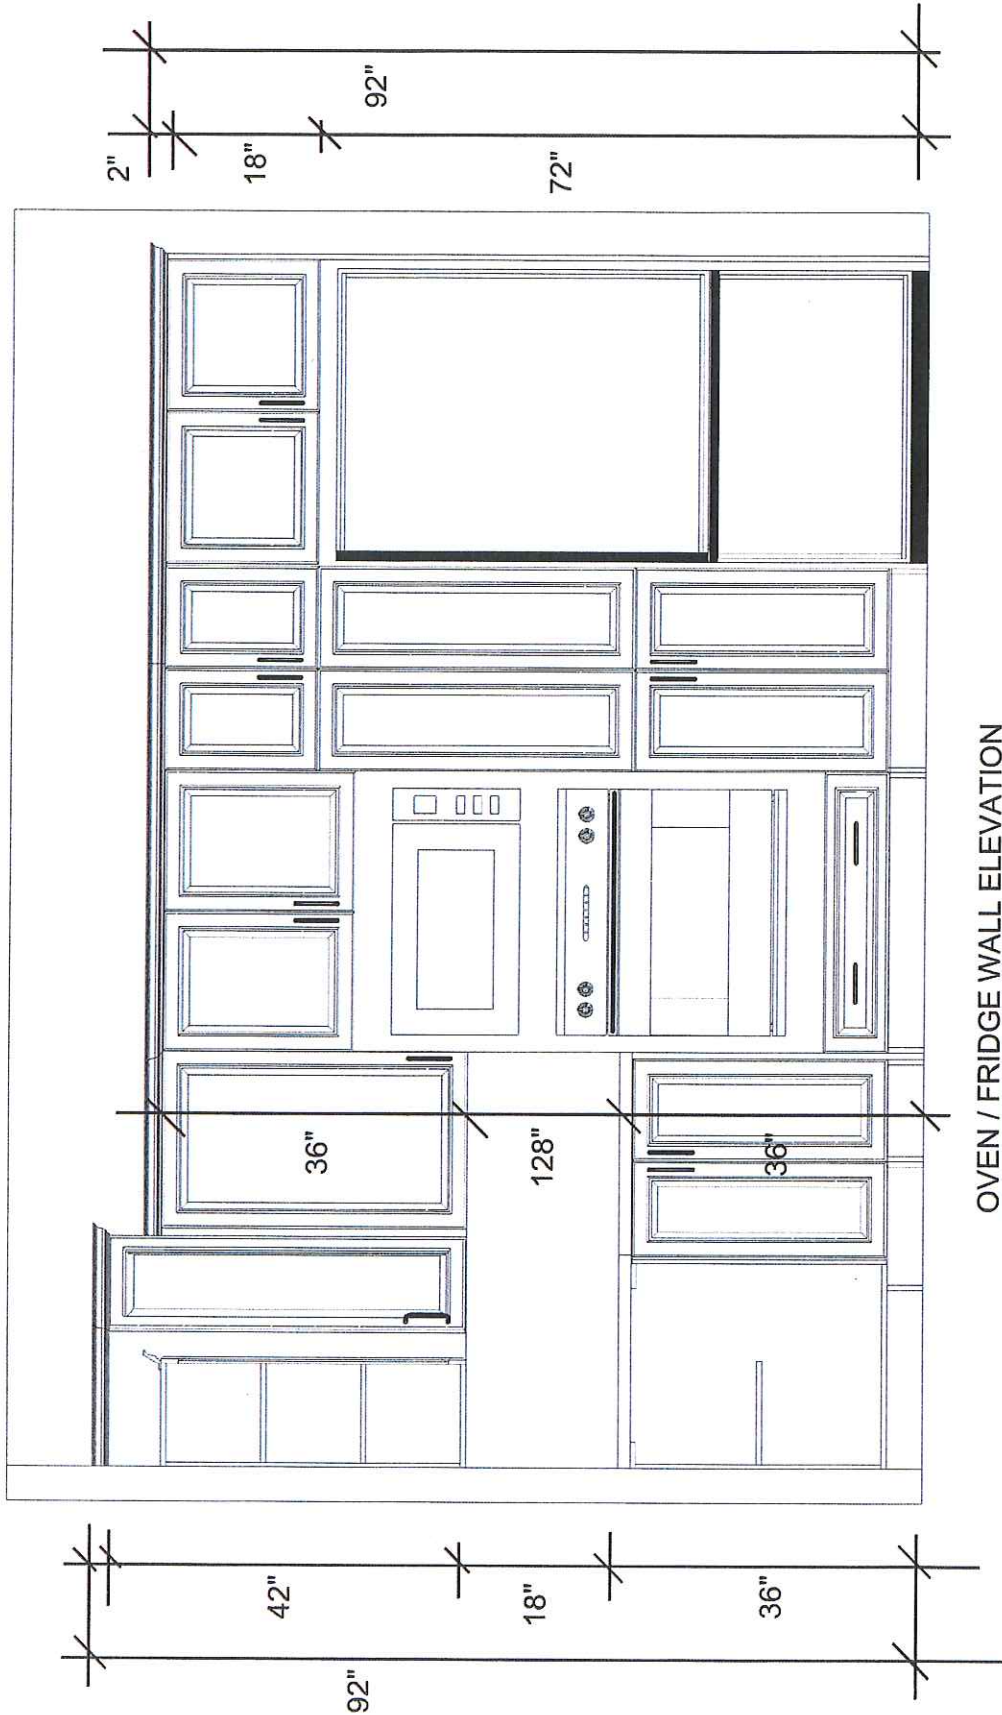

OVEN / FRIDGE WALL ELEVATION

CUSTOMER APPROVAL

I have reviewed these drawings and understand the details of the layout and the Cartier Kitchens specifications.

Signature: *[Signature]*

Date: *Jan. 14/14*

Note: This drawing is an artistic interpretation of the general appearance of the design. It is not meant to be an exact rendition.

Drawn By: Lori D Saverio, B.I.D.
Cartier Kitchens Ottawa

DCR - #92 WTR - PLATINA (512) - LEFT.kit



Designed: 07/11/2013
Printed: 07/11/2013

All

Drawing #: 1


DCR PHOENIX HOMES

WHITE TAIL RIDGE


LOT #92

PLATINA (512)


LAUNDRY & MUD ROOM

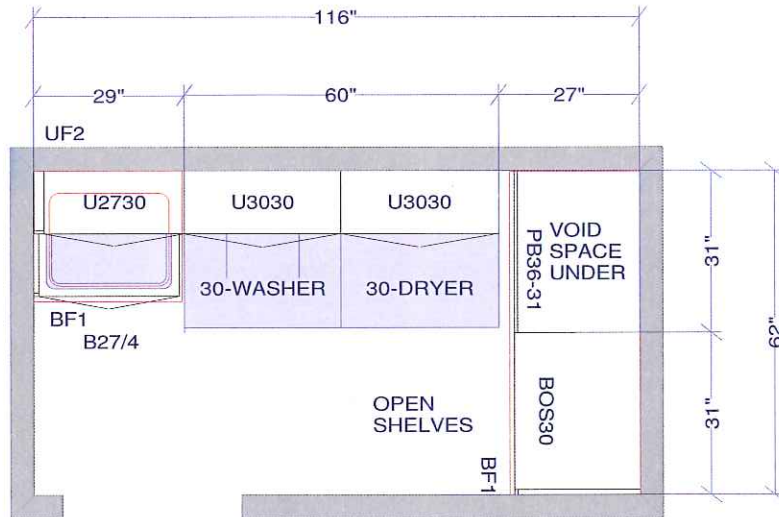

LAUNDRY ROOM - Rev Nov 14-13

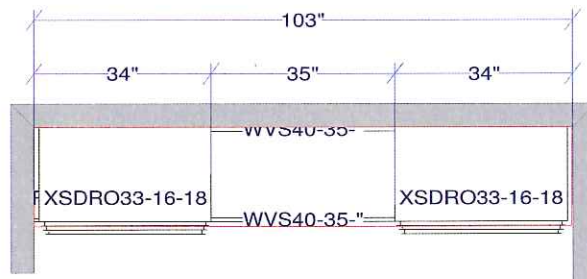

MUD ROOM

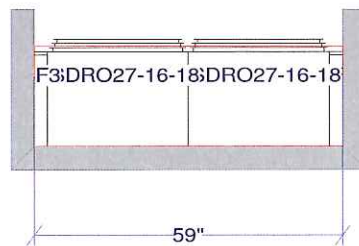

Handwritten initials: JW and MU.

Handwritten date: Jan. 14/14

All dimensions size designations given are subject to verification on job site and adjustment to fit job conditions.


Cartier Kitchens Ottawa



This is an original design and must not be released or copied unless applicable fee has been paid or job order placed.


Drawn by: Lori Di Saverio, B.I.D.
Cartier Kitchens Ottawa

Designed: 14/11/201
Printed: 14/11/2013

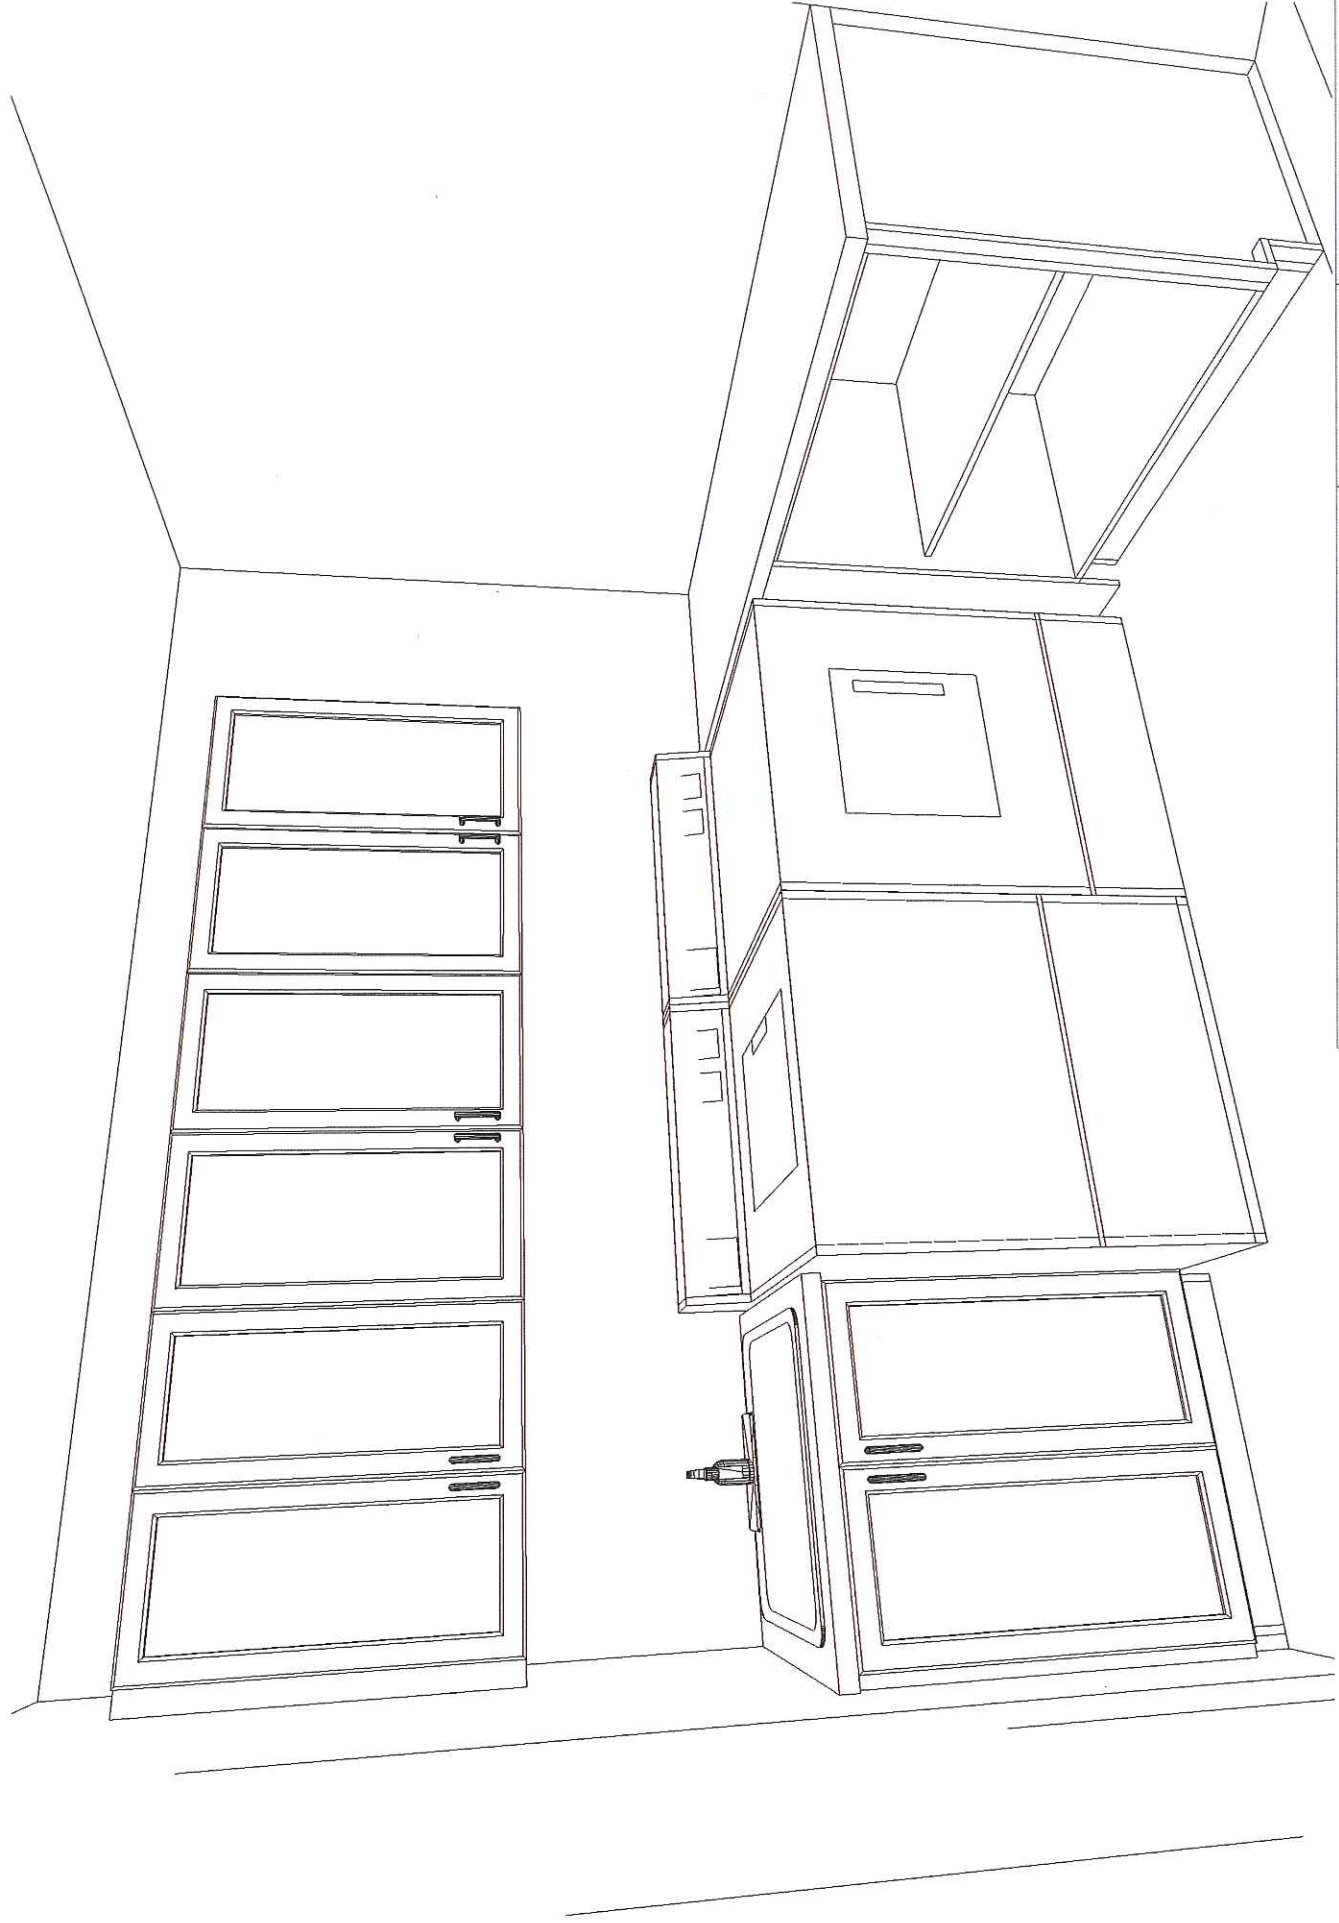

Note: This drawing is an artistic interpretation of the general appearance of the design. It is not meant to be an exact rendition. Drawn By: Lori D Saverio, B.I.D. Cartier Kitchens Ottawa		Designed: 14/11/2013 Printed: 14/11/2013	Drawing #. 1
		ALL INFORMATION CONTAINED HEREIN IS UNCLASSIFIED	

Jan. 14/14

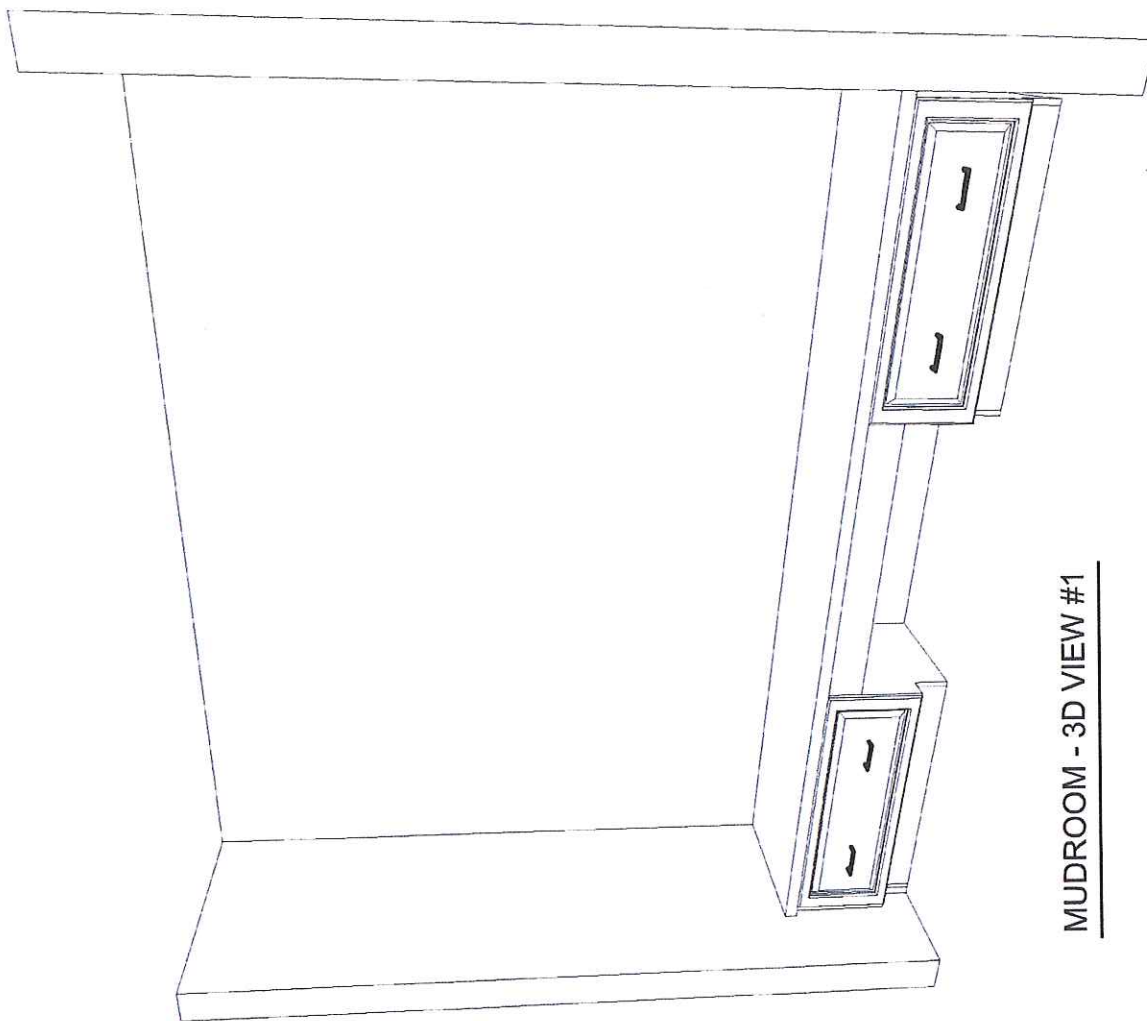

MUDROOM - 3D VIEW #1

CUSTOMER APPROVAL

I have reviewed these drawings and understand the details of the layout and the Cartier Kitchens specifications.

(Signature)

Signature _____

Date Jan. 14/14



Note: This drawing is an artistic interpretation of the general appearance of the design. It is not meant to be an exact rendition.

Drawn By: Lori D Saverio, B.I.D.
Cartier Kitchens Ottawa

DCR #92 WTR - LAUNDRY_MUDROOM -

All

Drawing #: 1

Designed: 07/11/2013
Printed: 07/11/2013