


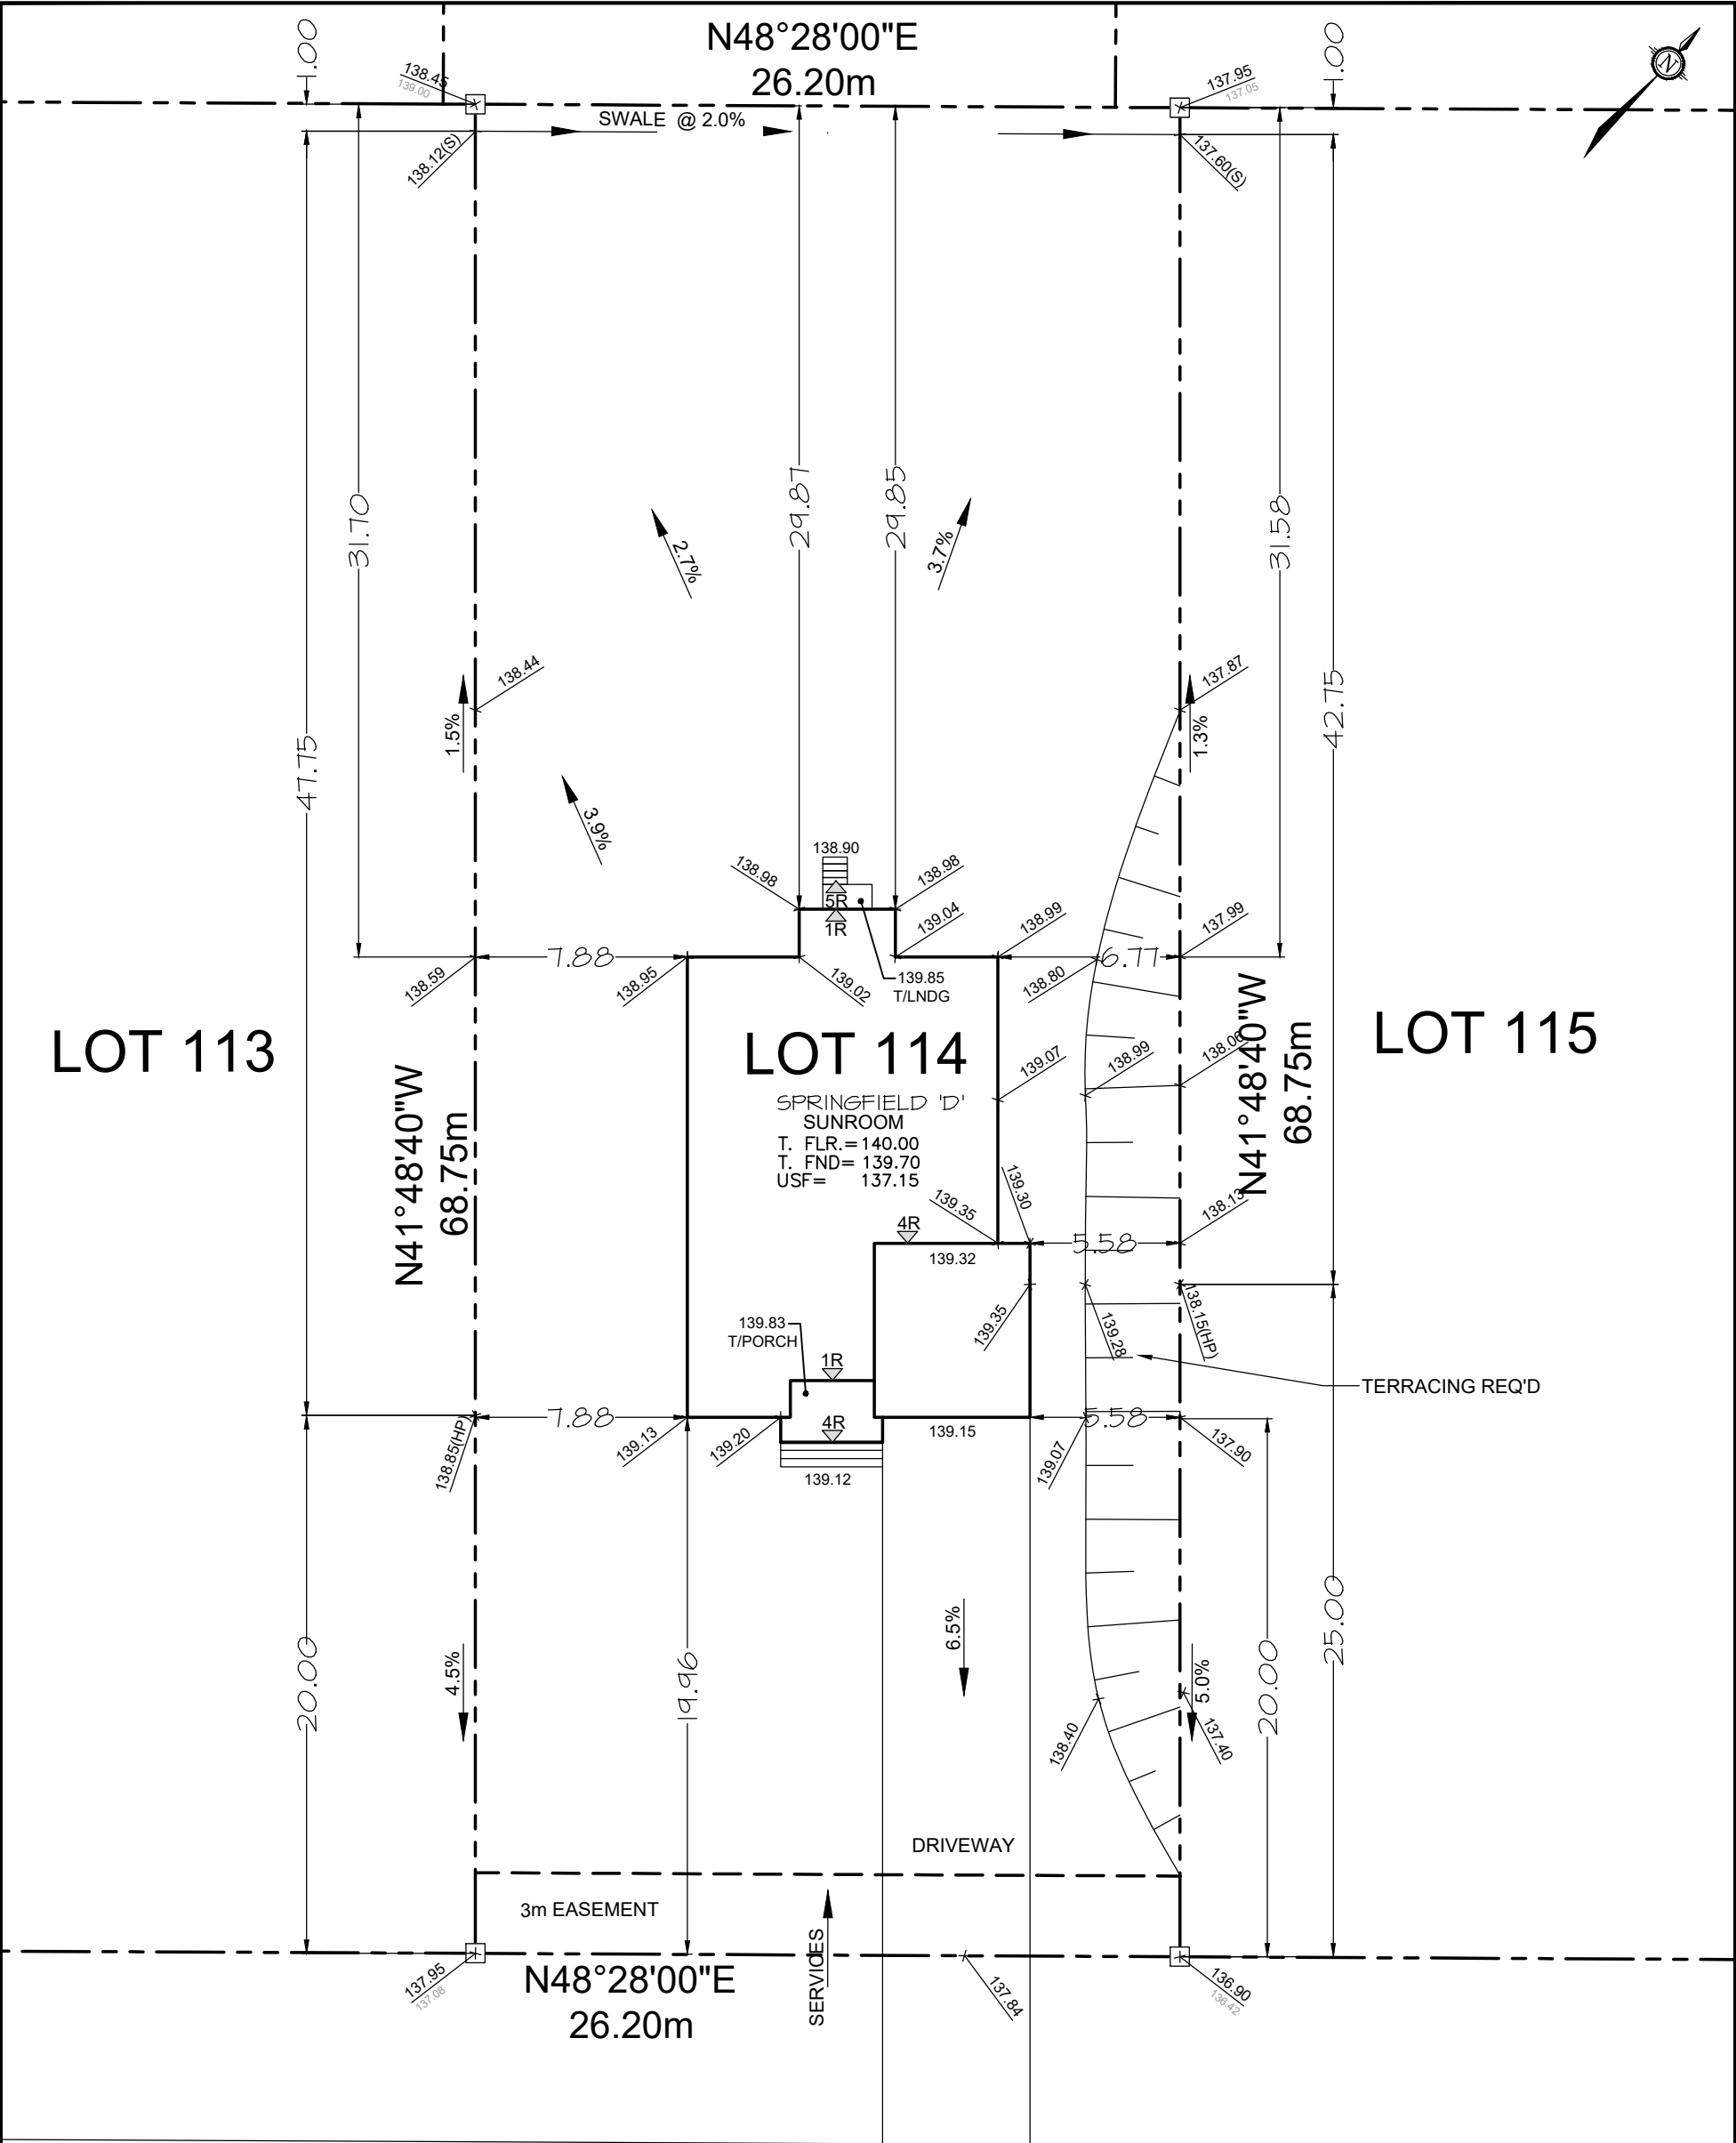

ANTLER COURT	
Owner/Applicant DCR/PHOENIX HOMES Telephone # <u>723-9227</u> Plan # <u>27M- 47</u> Project name:<u>WHITE TAIL RIDGE</u> Civic Address:<u>223 ANTLER COURT</u> House model:<u>SPRINGFIELD 'D'</u>	 LOT114 SITE/GRADING PLAN WHITE TAIL RIDGE PHASE 2
Bldg. Ht. _____m Lot coverage <u>12</u> % Scale <u>1:250</u> Sod Area <u>1626</u> m² Asphalt Area <u>144</u> m²	INDIVIDUAL LOT GRADING REVIEW SUMMARY FOR SITED HOUSE AS COMPARED WITH OVERALL SUBDIVISION PLAN
CHECKED/APPROVED BY: T.L.MAK ENG. FEB 3-21	NOTE: THIS PLAN IS NOT A SURVEY PLAN OR SUBDIVISION PLAN WITHIN THE MEANING OF PLANNING ACT. THIS PLAN IS FOR REFERENCE ONLY AND IS PRELIMINARY IN NATURE, ALL DIMENSIONS SHOWN ARE APPROXIMATE. E.O&E.