


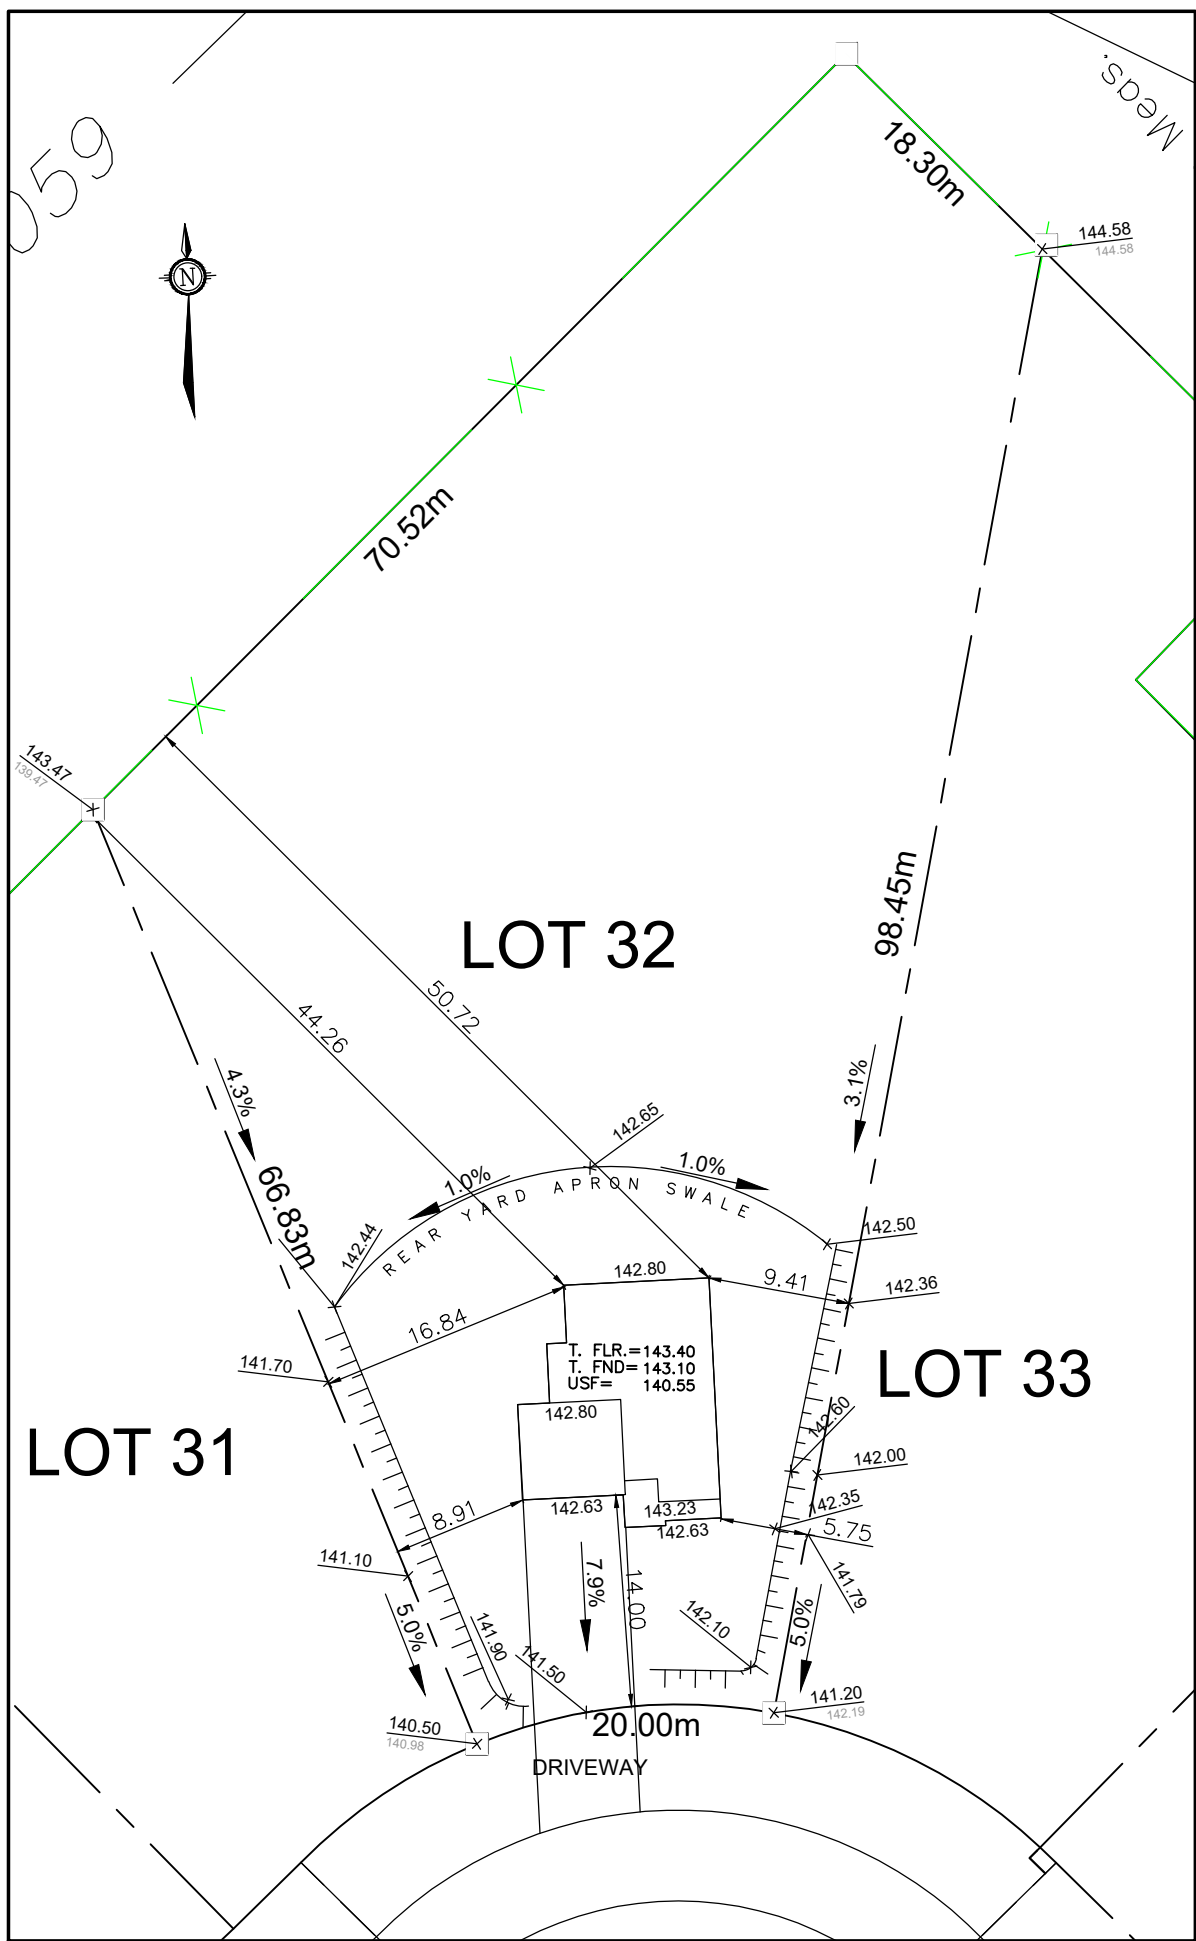

Owner/Applicant DCR/PHOENIX HOMES Telephone # <u>723-9227</u> Plan # <u>27M-47</u> Project name: <u>WHITE TAIL RIDGE</u> Civic Address: <u>228 ANTLER CRT</u> House model: <u>RUTHERFORD D</u> Bldg. Ht. <u> </u> m Lot coverage <u>4.4</u> % Scale <u>1:500</u> Sod Area <u> </u> m² Asphalt Area <u>143</u> m² CHECKED/APPROVED BY: T.L.MAK ENG. JAN 26/2021	 LOT 32 SITE/GRADING PLAN WHITE TAIL RIDGE PH.II INDIVIDUAL LOT GRADING REVIEW SUMMARY FOR SITED HOUSE AS COMPARED WITH OVERALL SUBDIVISION PLAN NOTE: THIS PLAN IS NOT A SURVEY PLAN OR SUBDIVISION PLAN WITHIN THE MEANING OF PLANNING ACT. THIS PLAN IS FOR REFERENCE ONLY AND IS PRELIMINARY IN NATURE, ALL DIMENSIONS SHOWN ARE APPROXIMATE. E.O.&E.
---	---