


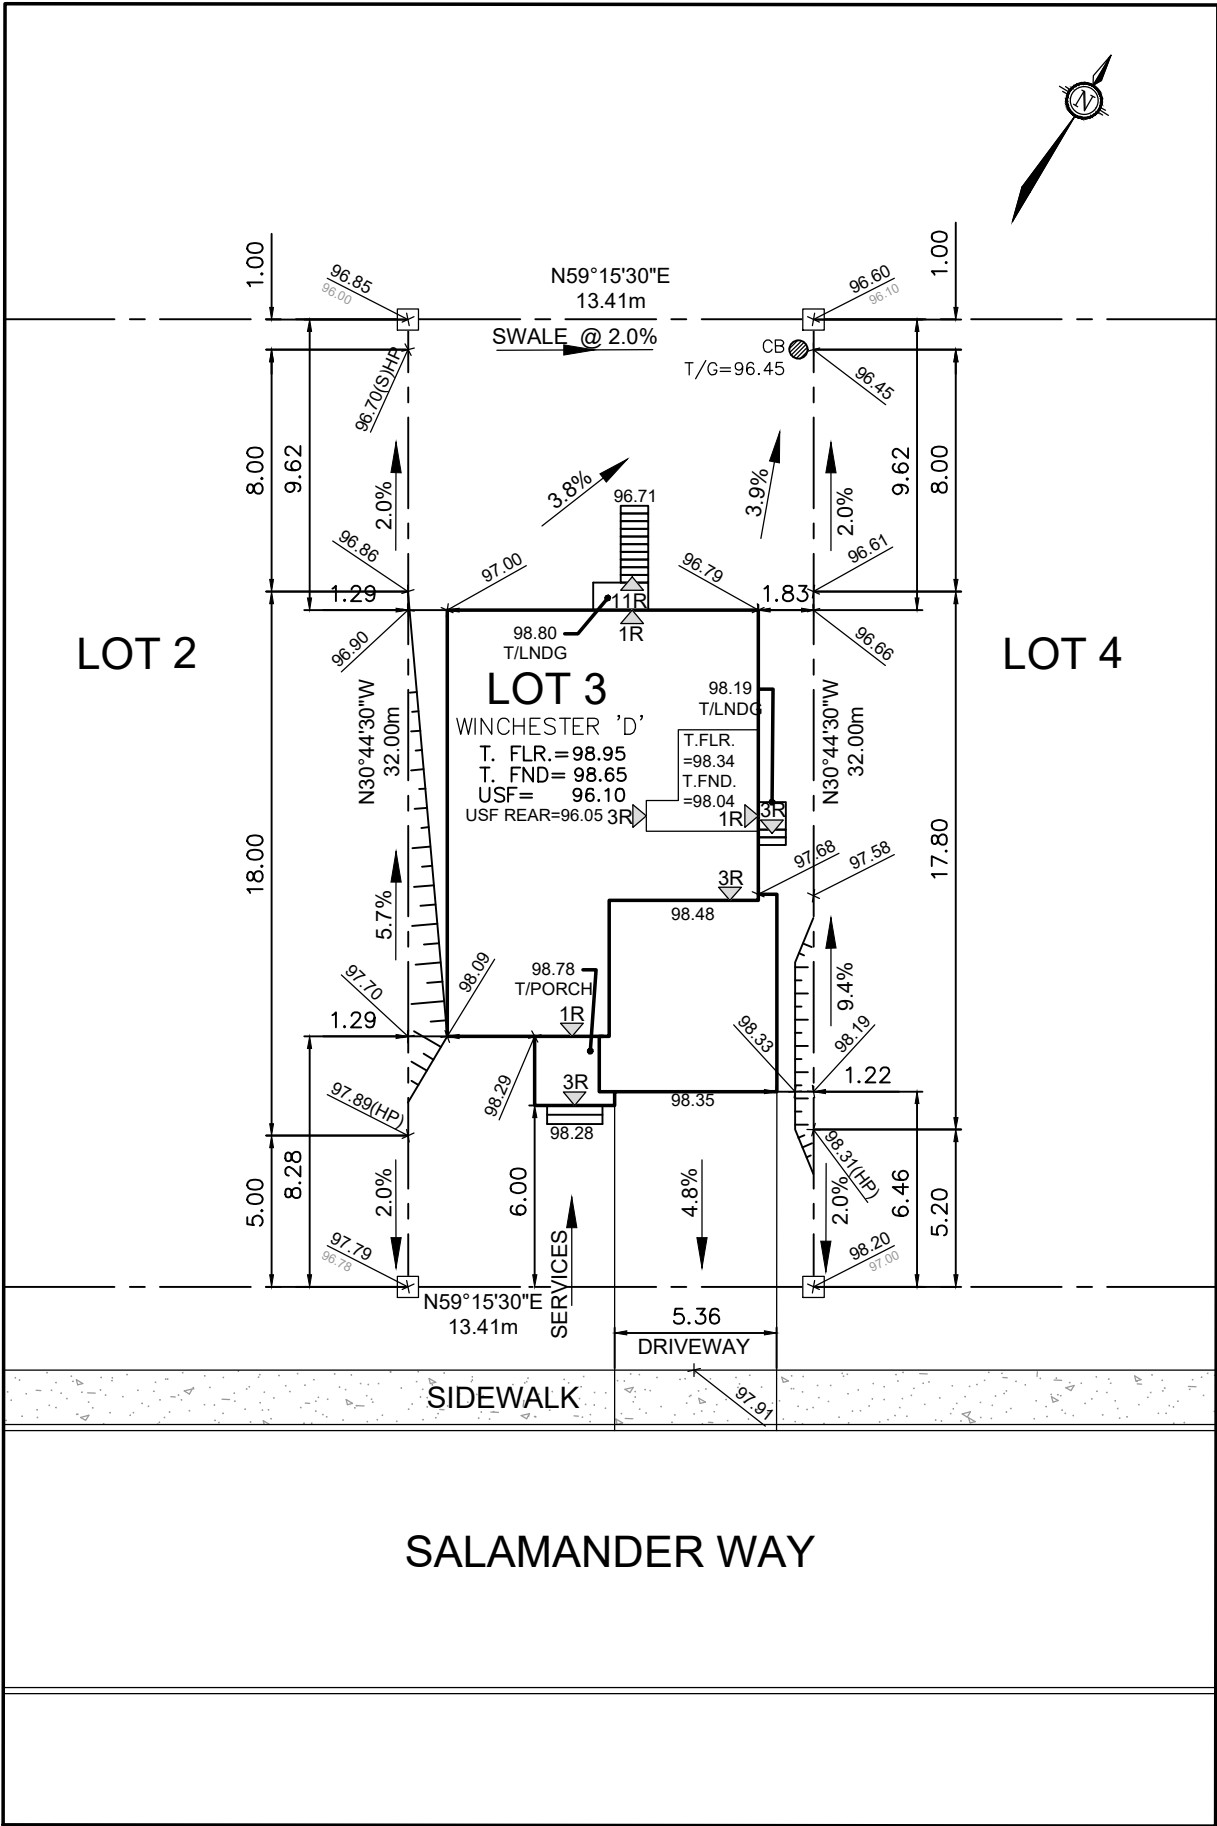

Owner/Applicant DCR/PHOENIX HOMES			LOT 3 SITE/GRADING PLAN PATHWAYS
Telephone # <u>723-9227</u> Plan # <u>4M- 1617</u> Project name: <u>PATHWAYS</u> Civic Address: <u>14 SALAMANDER WAY</u> House model: <u>WINCHESTER 'D'</u>			
Bldg. Ht. _____ m Lot coverage <u>38.2</u> % Scale <u>1: 250</u> Sod Area <u>253</u> m² Asphalt Area <u>50</u> m²		INDIVIDUAL LOT GRADING REVIEW SUMMARY FOR SITED HOUSE AS COMPARED WITH OVERALL SUBDIVISION PLAN	
CHECKED/APPROVED BY: T.L.MAK ENG.		NOTE: THIS PLAN IS NOT A SURVEY PLAN OR SUBDIVISION PLAN WITHIN THE MEANING OF PLANNING ACT.	
		THIS PLAN IS FOR REFERENCE ONLY AND IS PRELIMINARY IN NATURE, ALL DIMENSIONS SHOWN ARE APPROXIMATE. E,O&E.	