




|                                   |                      |
|-----------------------------------|----------------------|
| Owner/Applicant                   |                      |
| <b>DCR/PHOENIX HOMES</b>          |                      |
| Telephone # 723-9227              |                      |
| Plan # 27M- 47                    |                      |
| Project name: WHITE TAIL RIDGE    |                      |
| Civic Address: 184 ANTLER COURT   |                      |
| House model: OAKSIDE 'D'          |                      |
| Bldg. Ht. _____                   | <b>m</b>             |
| Lot coverage _____                | <b>%</b>             |
| Scale _____                       | <b>1:250</b>         |
| Sod Area _____                    | <b>m<sup>2</sup></b> |
| Asphalt Area _____                | <b>m<sup>2</sup></b> |
| CHECKED/APPROVED BY: T.L.MAK ENG. |                      |

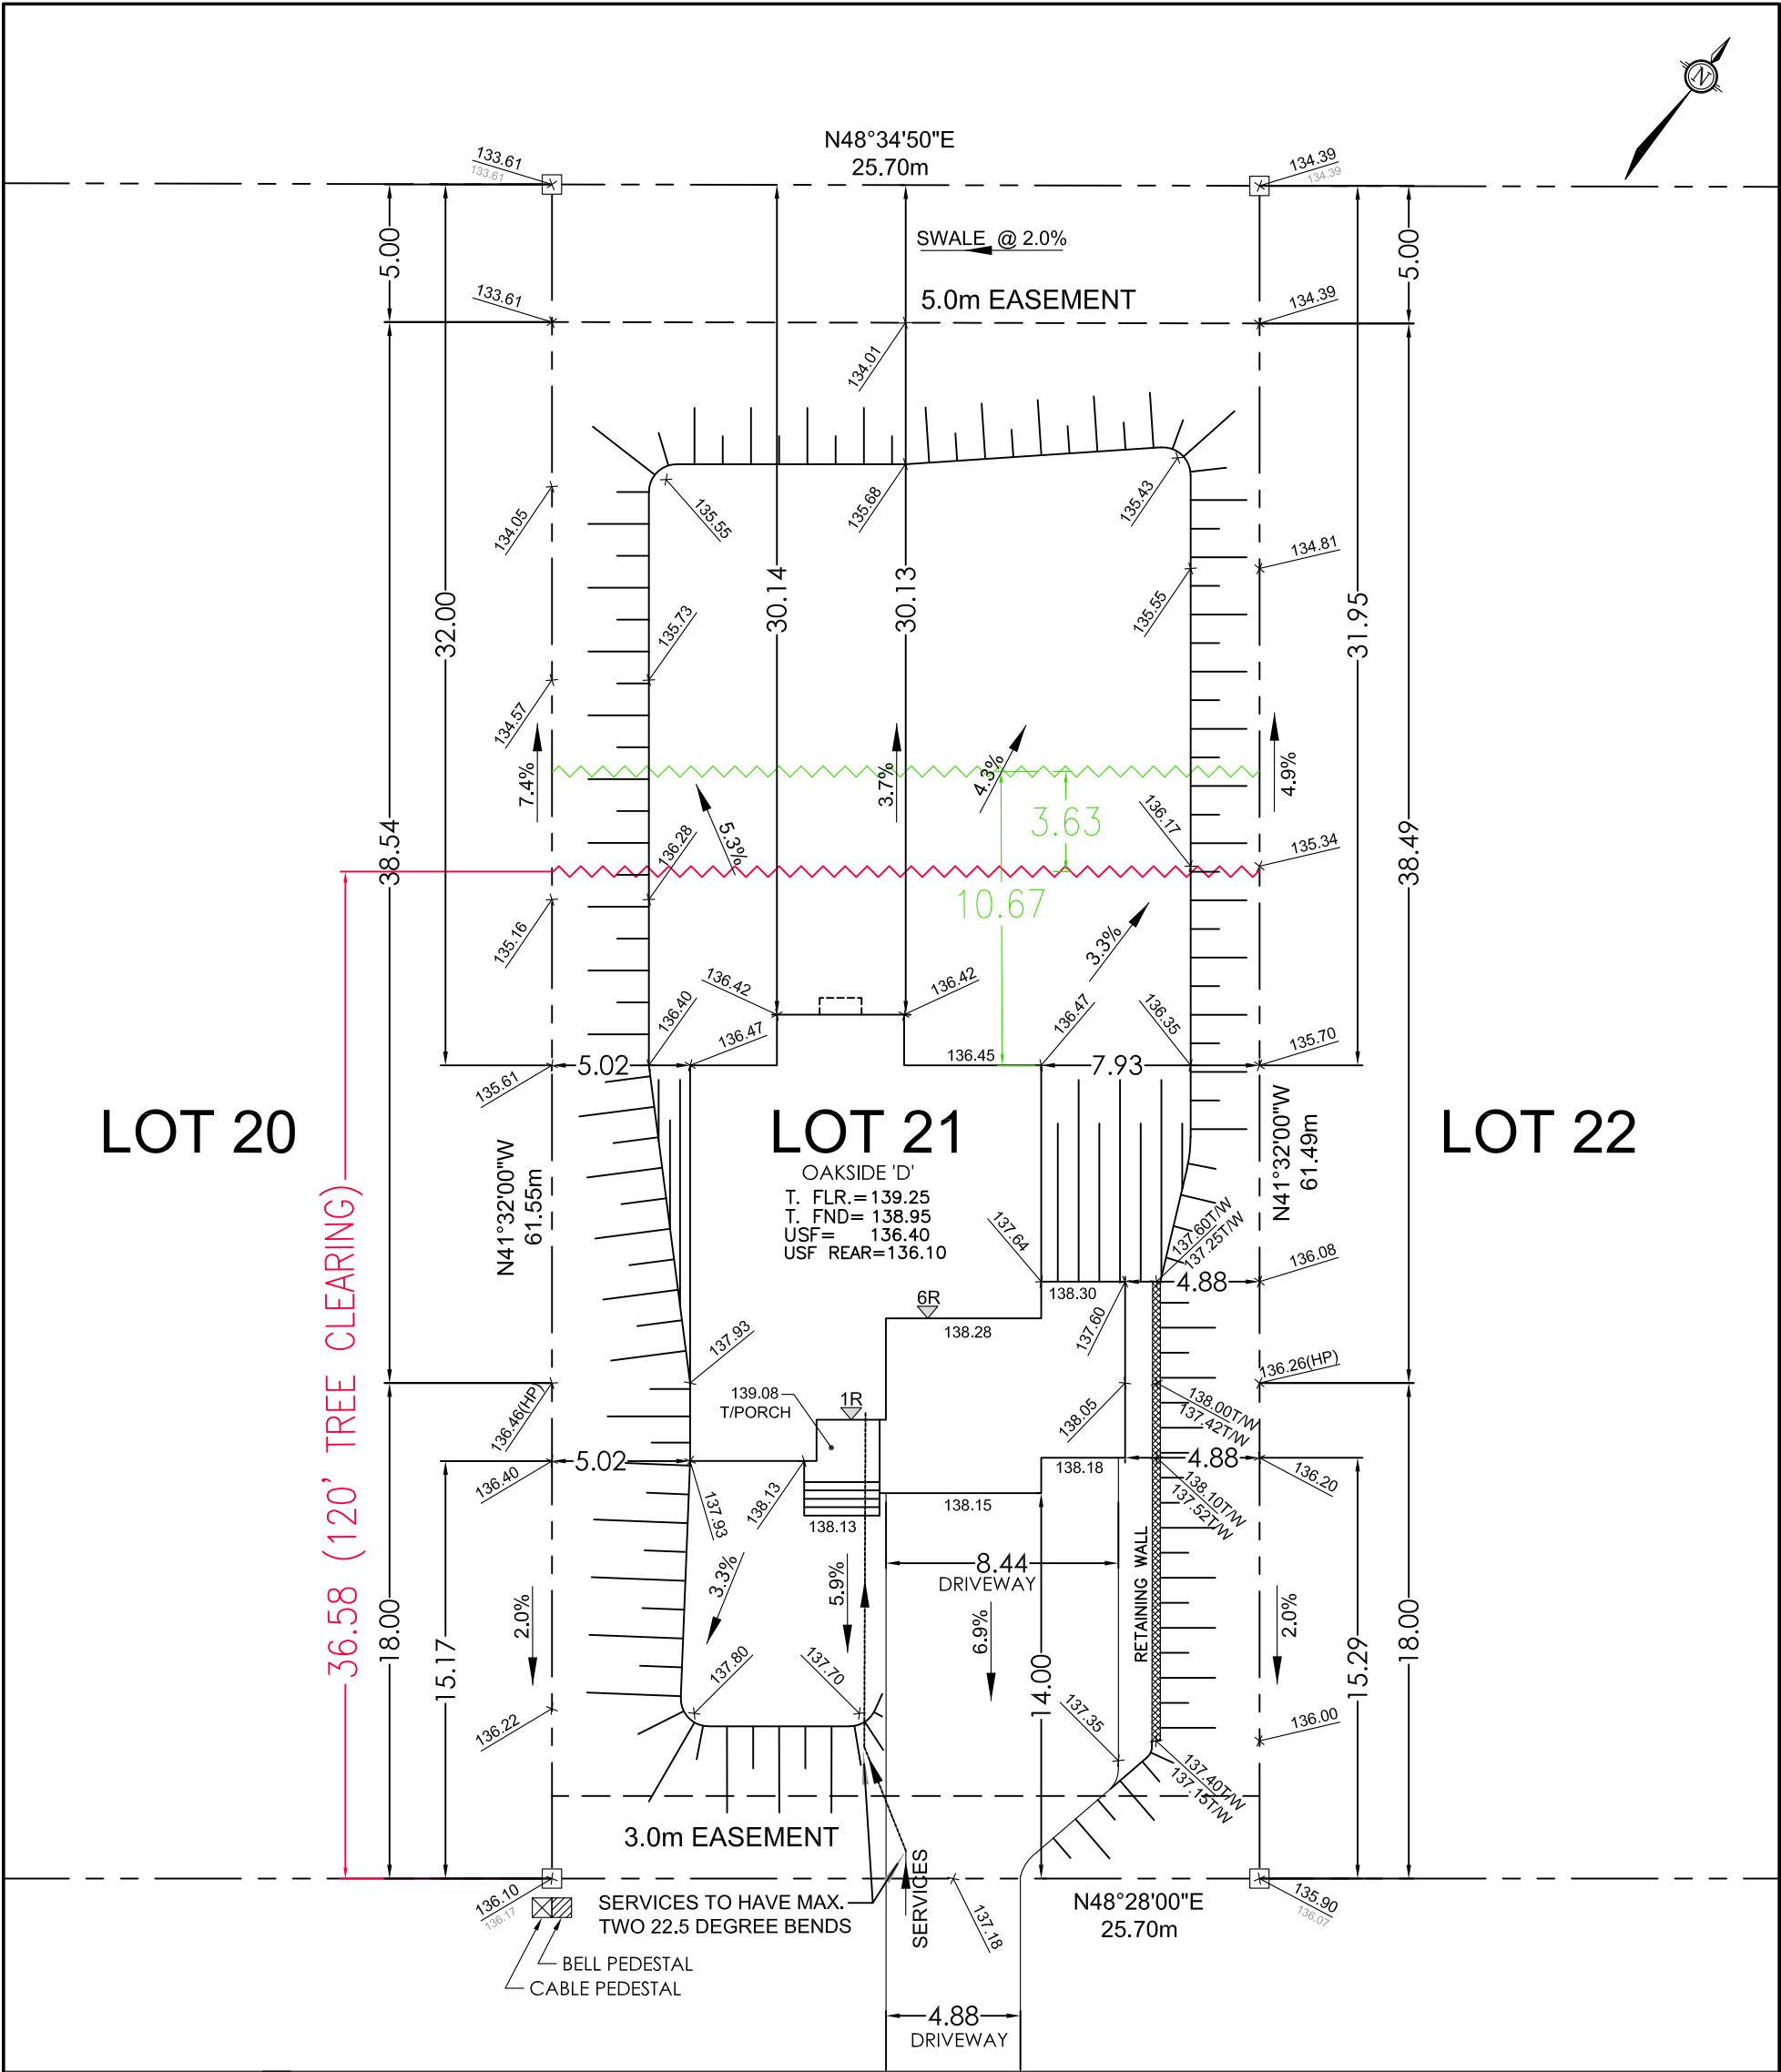

**LOT**  
**21**

**SITE/GRADING PLAN**  
WHITE TAIL RIDGE PHASE 2

INDIVIDUAL LOT GRADING REVIEW SUMMARY FOR SITED HOUSE AS COMPARED WITH OVERALL SUBDIVISION PLAN

NOTE: THIS PLAN IS NOT A SURVEY PLAN OR SUBDIVISION PLAN WITHIN THE MEANING OF PLANNING ACT.  
THIS PLAN IS FOR REFERENCE ONLY AND IS PRELIMINARY IN NATURE, ALL DIMENSIONS SHOWN ARE APPROXIMATE. E.O&E.