


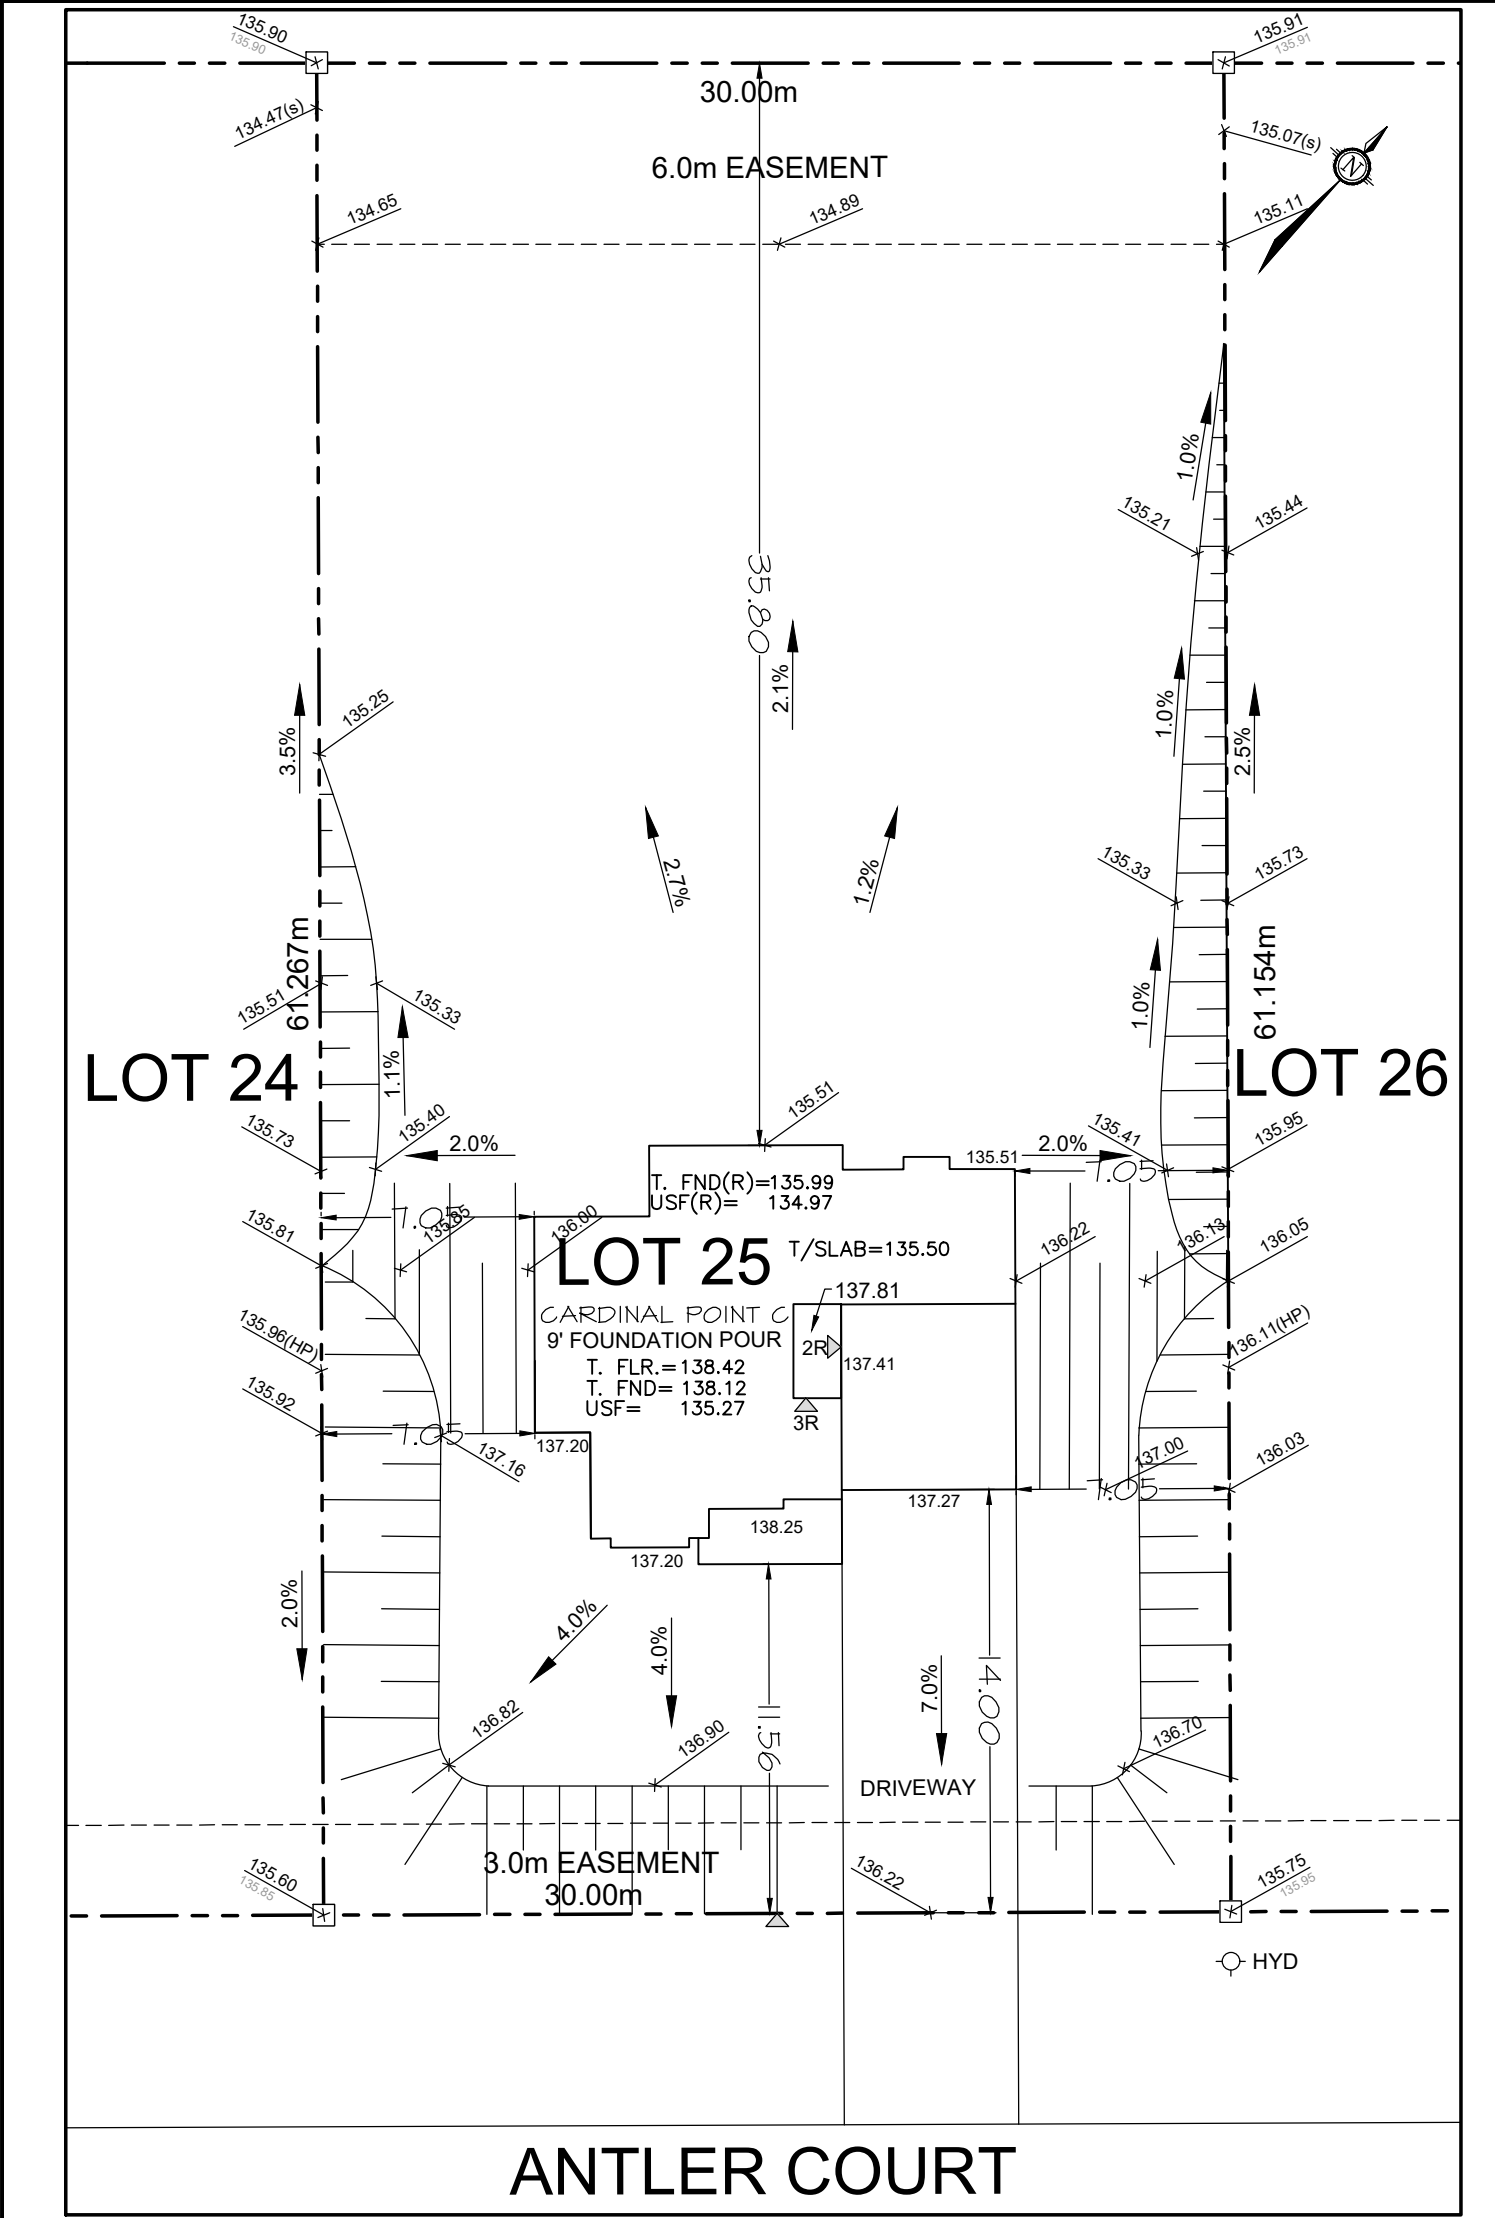

DCR/PHOENIX HOMES	
Plan #	27M-47
Lot #	25
Project name:	WHITE TAIL RIDGE
Civic Address:	200 ANTLER COURT
House model:	CARDINAL POINT 'C'
Lot coverage	10.2 %
Scale	1: 250
Asphalt Area	122 m ²
CHECKED/APPROVED BY: T.L.MAK ENG.	
MARCH 23/21	
APR 07/21	

LOT 25	SITE/GRADING PLAN
	WHITE TAIL RIDGE
INDIVIDUAL LOT GRADING REVIEW SUMMARY FOR SITED HOUSE AS COMPARED WITH OVERALL SUBDIVISION PLAN	