


DCR PHOENIX HOMES

LOT #20
WHITETAIL RIDGE 2
CHESAPEAKE (508) RIGHT
KITCHEN
MOUNTING HT: 84

39"H UPPERS @ 21" ABOVE COUNTER
LIGHT VALANCE
CROWN MOULDING

CABINETS - CARTIER -
HARDWARE -
STD WHITE INTERIORS
METAL DRWR BOX
5 PCS - 5/8" KICK
6 PCS - FLAT SHOE MOULDING
2 PCS - C MOULD
1 PC - T MOULD

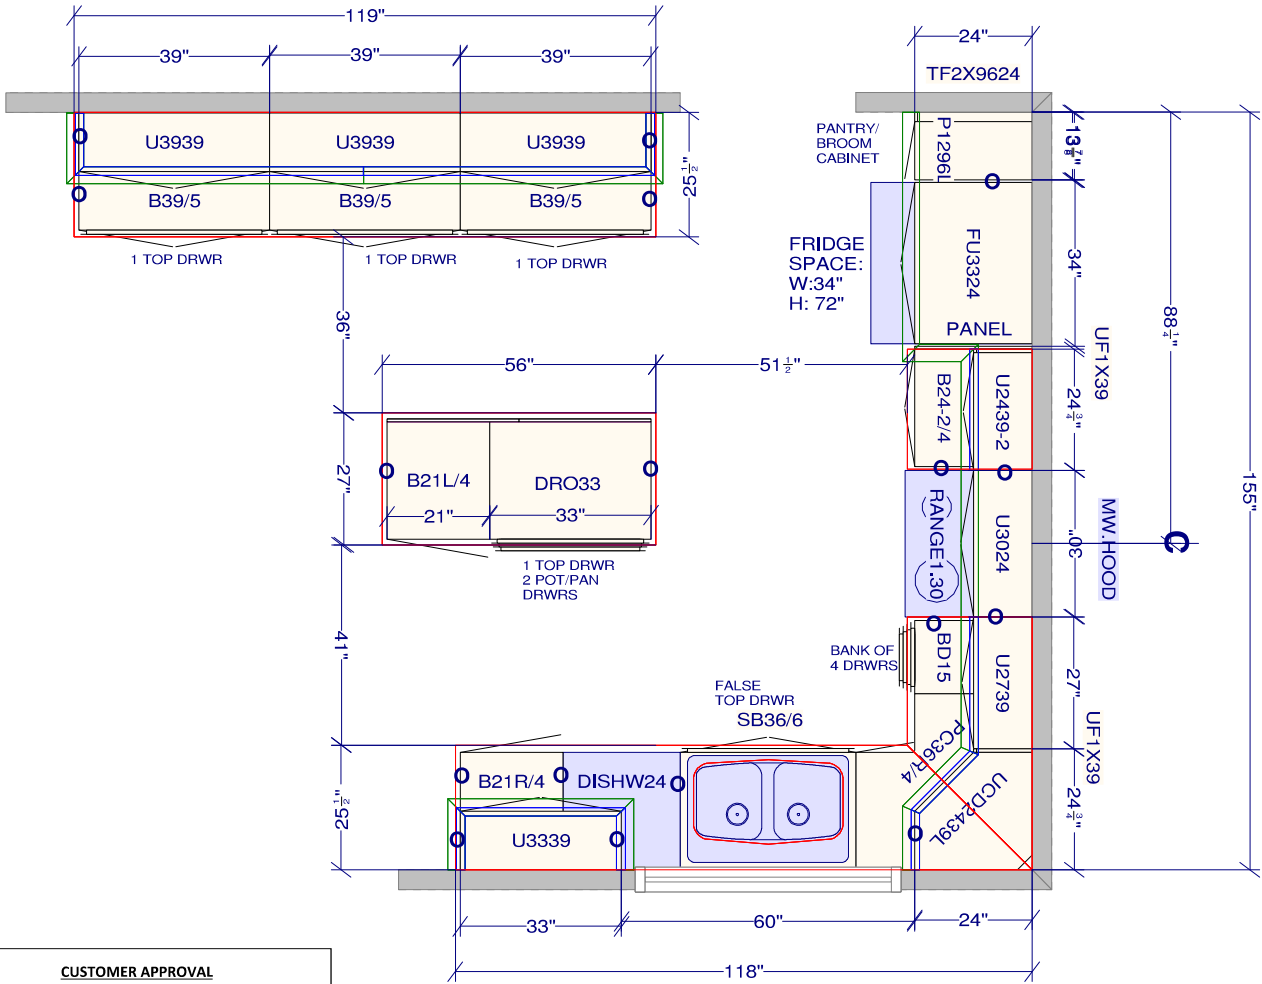

CUSTOMER APPROVAL

I have reviewed these drawings and understand the details of the design and the CARTIER KITCHENS specifications.

Signature _____

Date _____

All dimensions ,size designations given are subject to verification on job site and adjustment to fit job conditions.

SPECTRUM KITCHEN and BATH DESIGN



This is an original design and must not be released or copied unless applicable fee has been paid or job order placed.

DRAWN BY: LORI DISAVERIO, B.I.D

Designed: 2021-02-25
Printed: 2021-02-25

DS

DS

DCR - #20 WTR 2 - 508 CHESAPEAKE - KITCHEN (Right).kit

All

Drawing #: 1


No Scale.

DS



DS



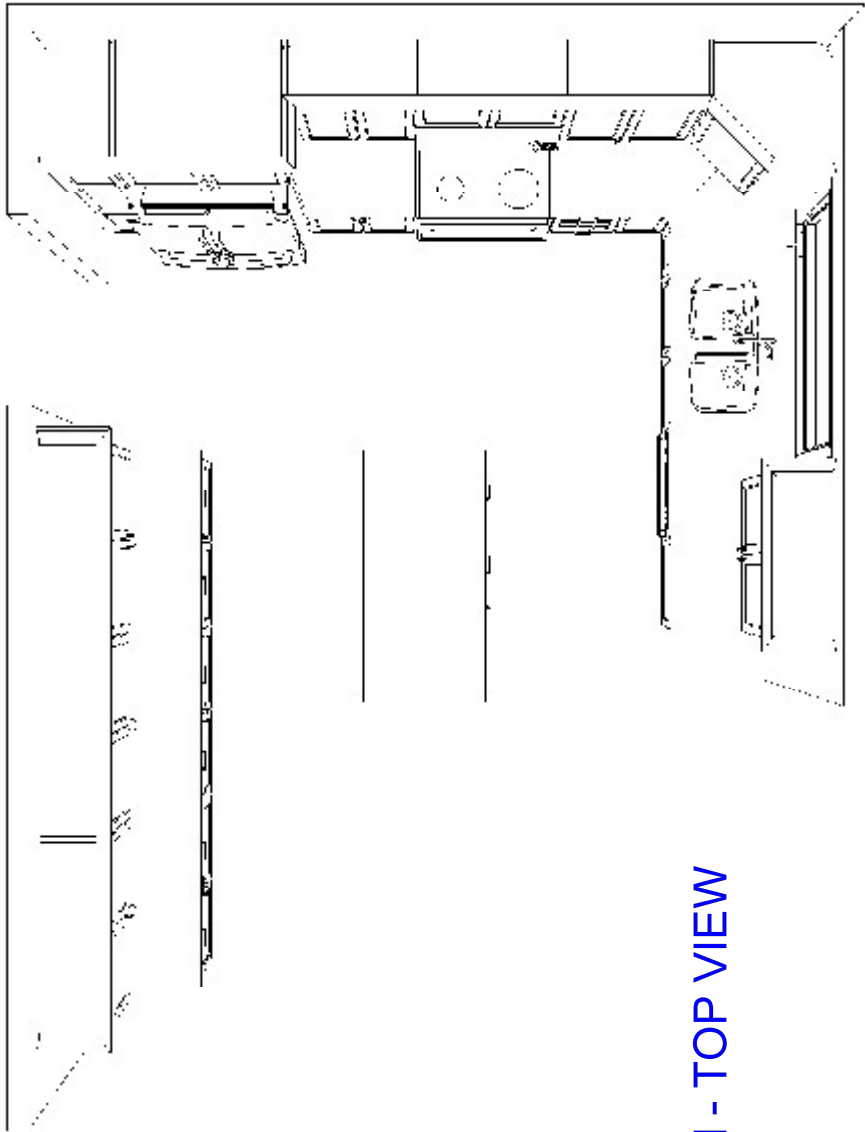

KITCHEN - TOP VIEW

CUSTOMER APPROVAL

I have reviewed these drawings and understand the details of the design and the CARTIER KITCHENS specifications.

Signature _____

Date _____

Note: This drawing is an artistic interpretation of the general appearance of the design. It is not meant to be an exact rendition.

SPECTRUM KITCHEN and BATH DESIGN

DCR - #20 WTR 2 - 508 CHESAPEAKE - KITCHEN



Designed: 2021-02-25
Printed: 2021-02-25


Drawing #: 1

DS



DS



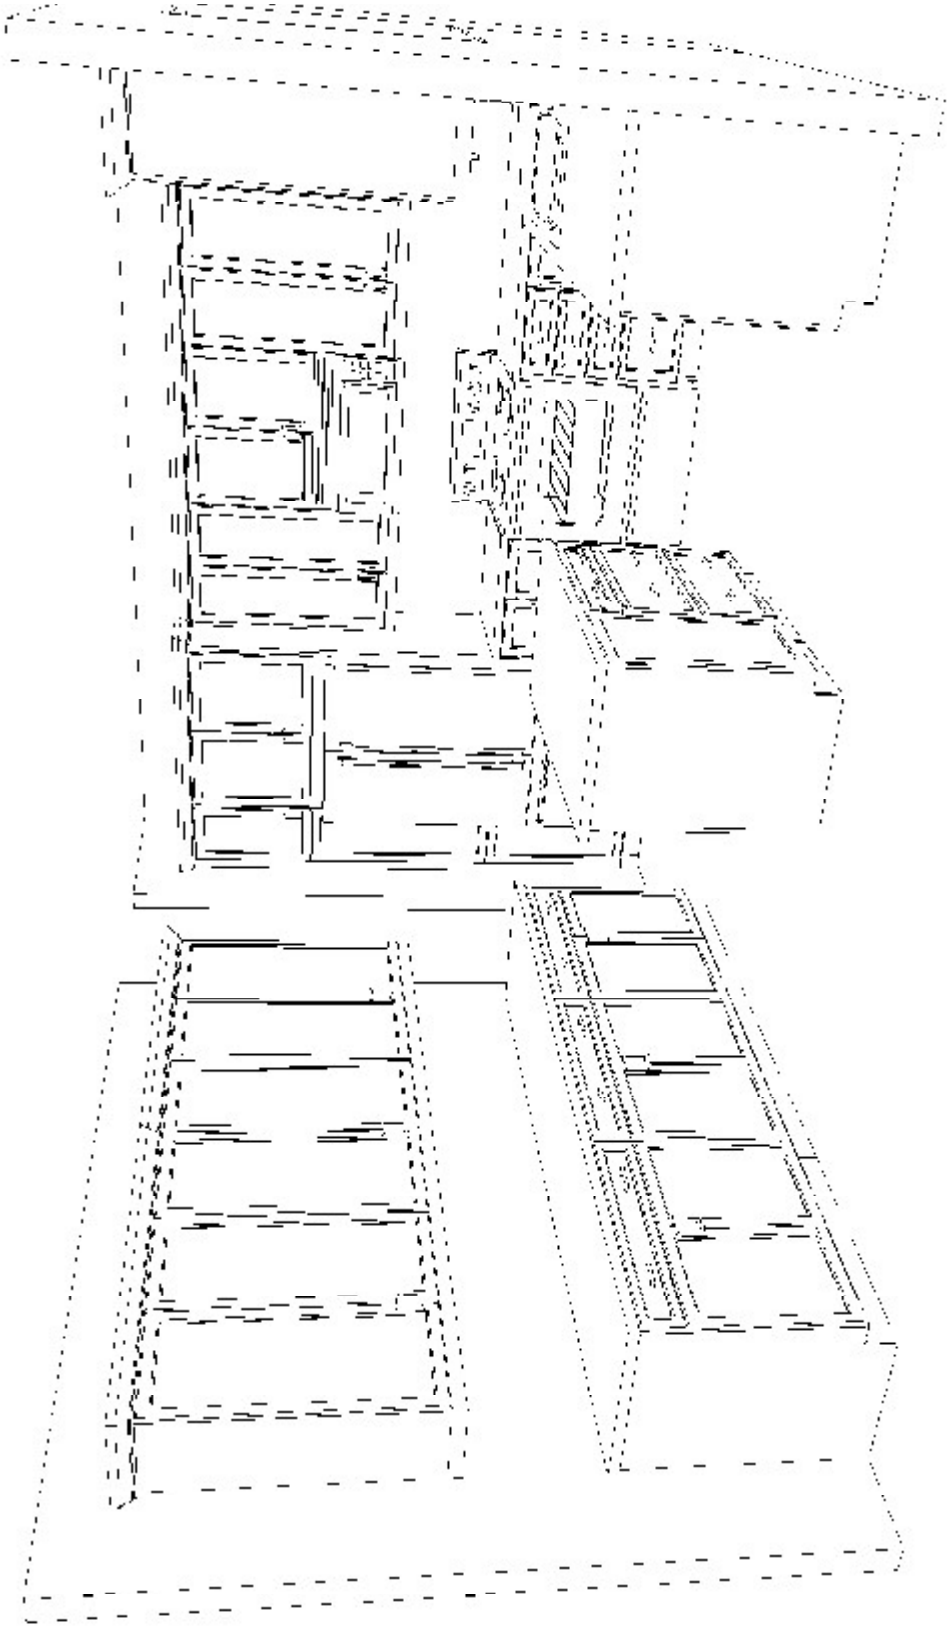

KITCHEN - 3D VIEW #1


CUSTOMER APPROVAL

I have reviewed these drawings and understand the details of the design and the CARTIER KITCHENS specifications.

Signature _____

Date _____

Note: This drawing is an artistic interpretation of the general appearance of the design. It is not meant to be an exact rendition.		Designed: 2021-02-25 Printed: 2021-02-25	
SPECTRUM KITCHEN and BATH DESIGN			
DCR - #20 WTR 2 - 508 CHESAPEAKE - KITCHEN		All	Drawing #: 1

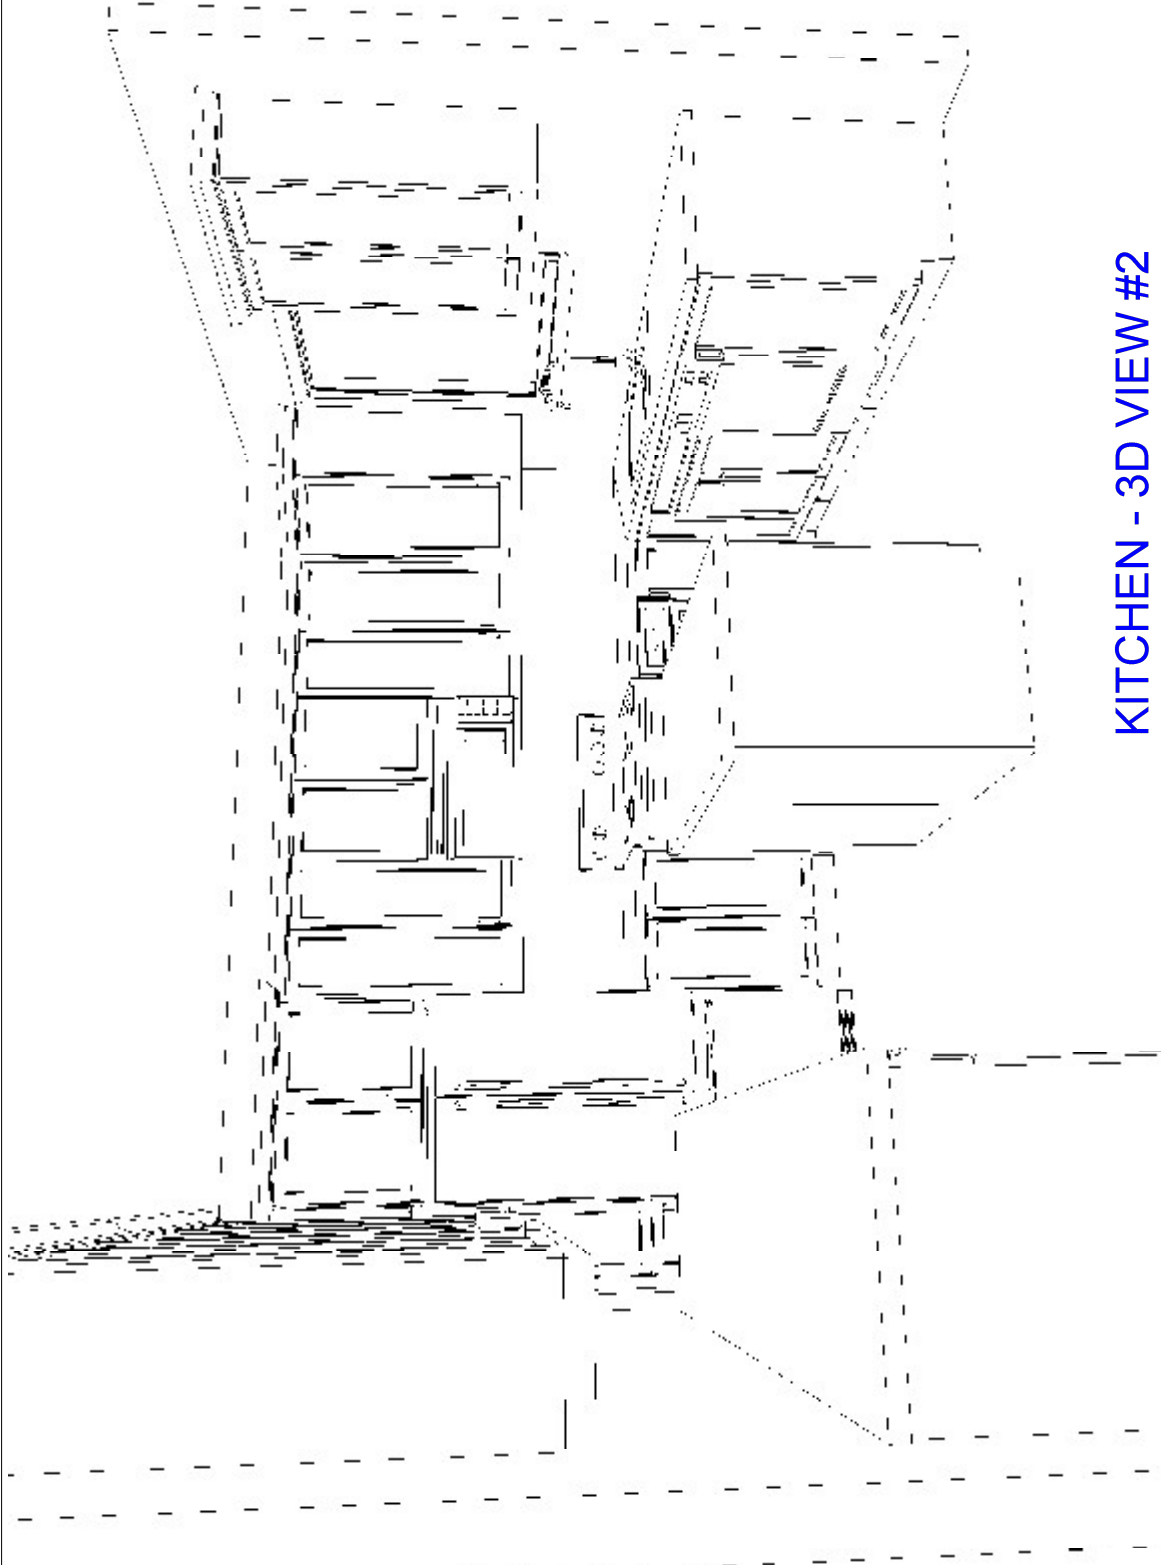

KITCHEN - 3D VIEW #2

CUSTOMER APPROVAL

I have reviewed these drawings and understand the details of the design and the CARTIER KITCHENS specifications.


Signature _____

Date _____

Note: This drawing is an artistic interpretation of the general appearance of the design. It is not meant to be an exact rendition. SPECTRUM KITCHEN and BATH DESIGN DCR - #20 WTR 2 - 508 CHESAPEAKE - KITCHEN		Designed: 2021-02-25 Printed: 2021-02-25	
		All	Drawing #: 1

DS

DS

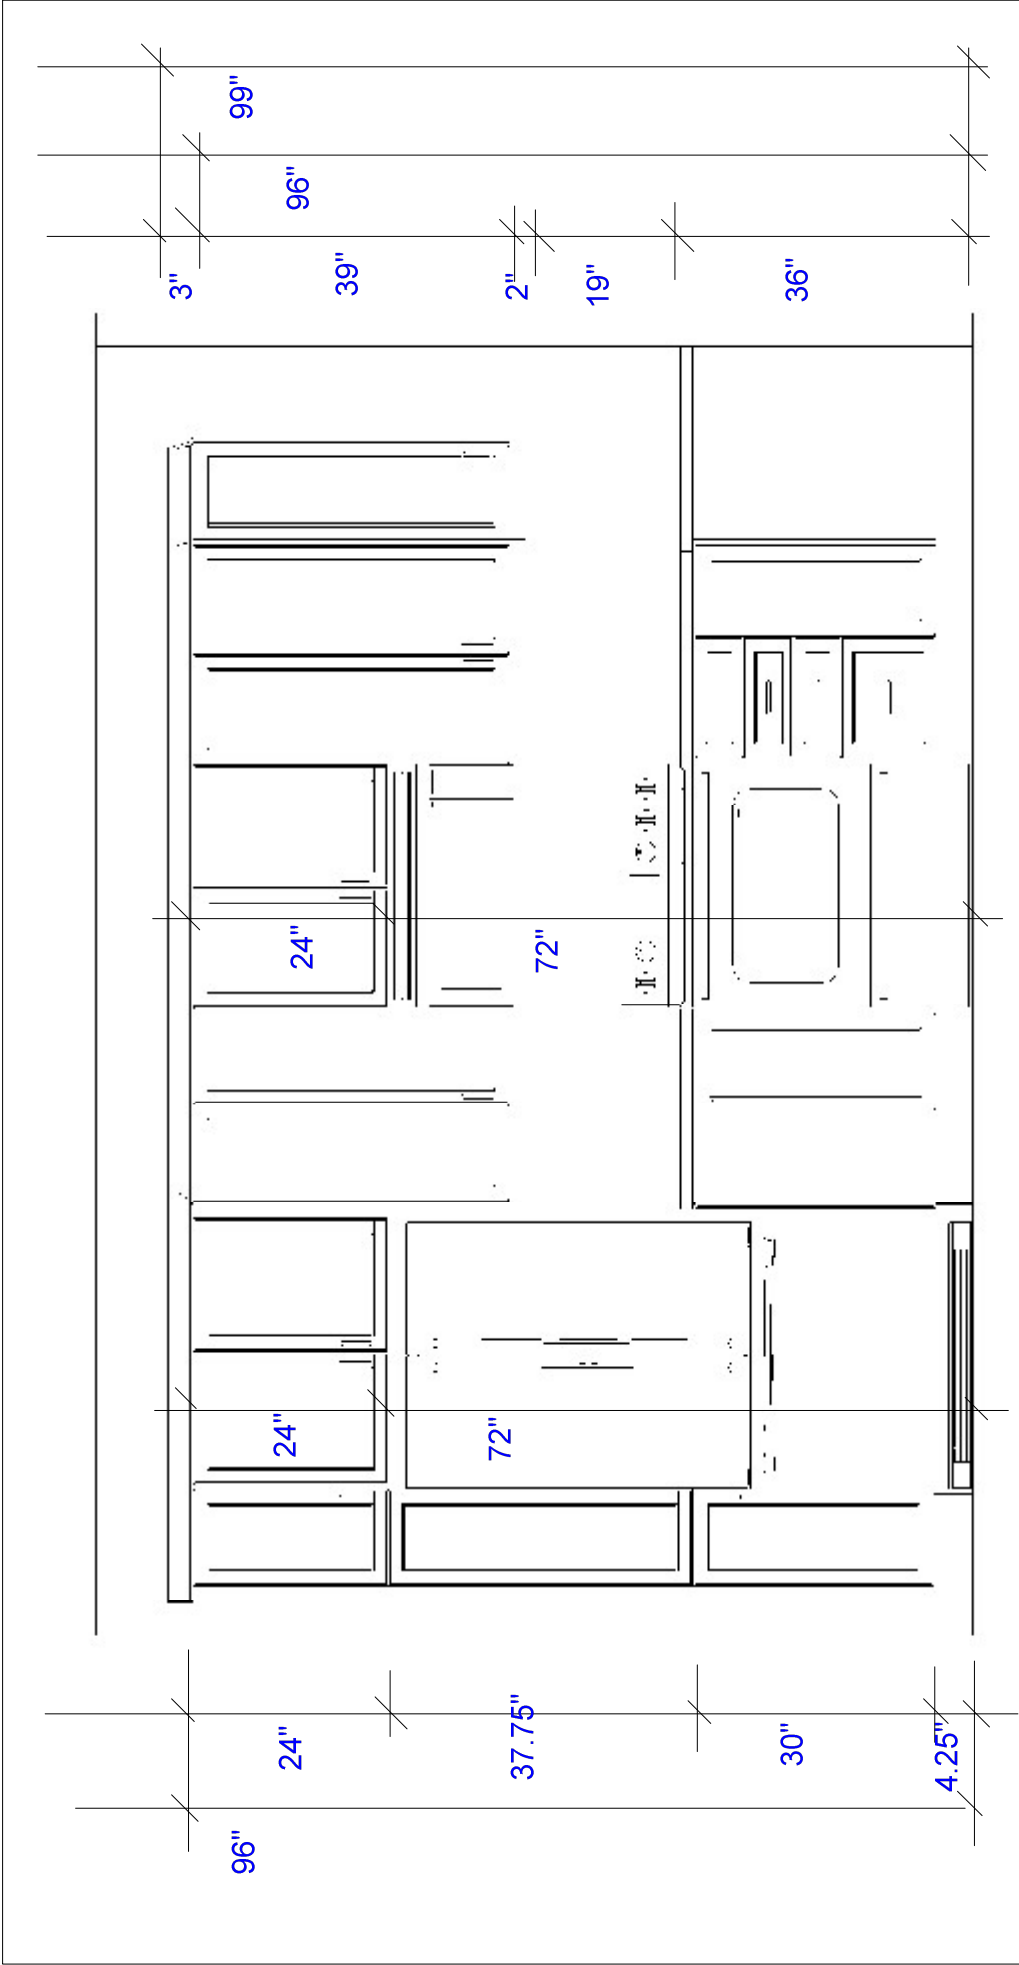

FRIDGE / RANGE WALL ELEVATION

CUSTOMER APPROVAL

I have reviewed these drawings and understand the details of the design and the CARTIER KITCHENS specifications.

Signature _____

Date _____


Note: This drawing is an artistic interpretation of the general appearance of the design. It is not meant to be an exact rendition. SPECTRUM KITCHEN and BATH DESIGN DCR - #20 WTR 2 - 508 CHESAPEAKE - KITCHEN		Designed: 2021-02-25
		Printed: 2021-02-25
Drawing #: 1		

DS



DS



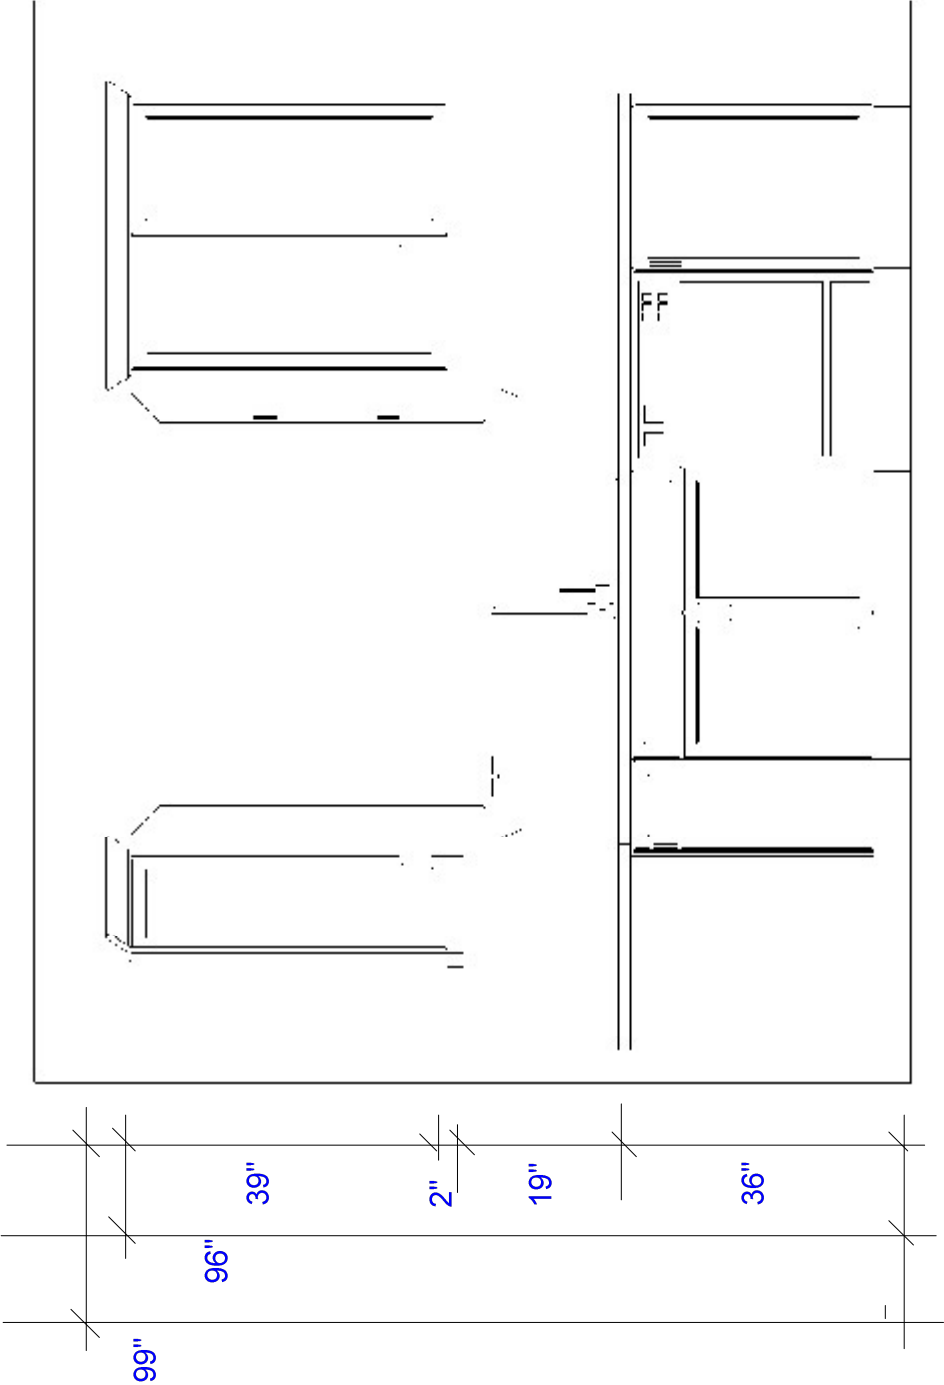

SINK WALL ELEVATION

CUSTOMER APPROVAL

I have reviewed these drawings and understand the details of the design and the CARTIER KITCHENS specifications.

Signature _____

Date _____

Note: This drawing is an artistic interpretation of the general appearance of the design. It is not meant to be an exact rendition.

SPECTRUM KITCHEN and BATH DESIGN




DCR - #20 WTR 2 - 508 CHESAPEAKE - KITCHEN All

Designed: 2021-02-25
Printed: 2021-02-25

Drawing #: 1

DS
S. F. M. C.

CROWN

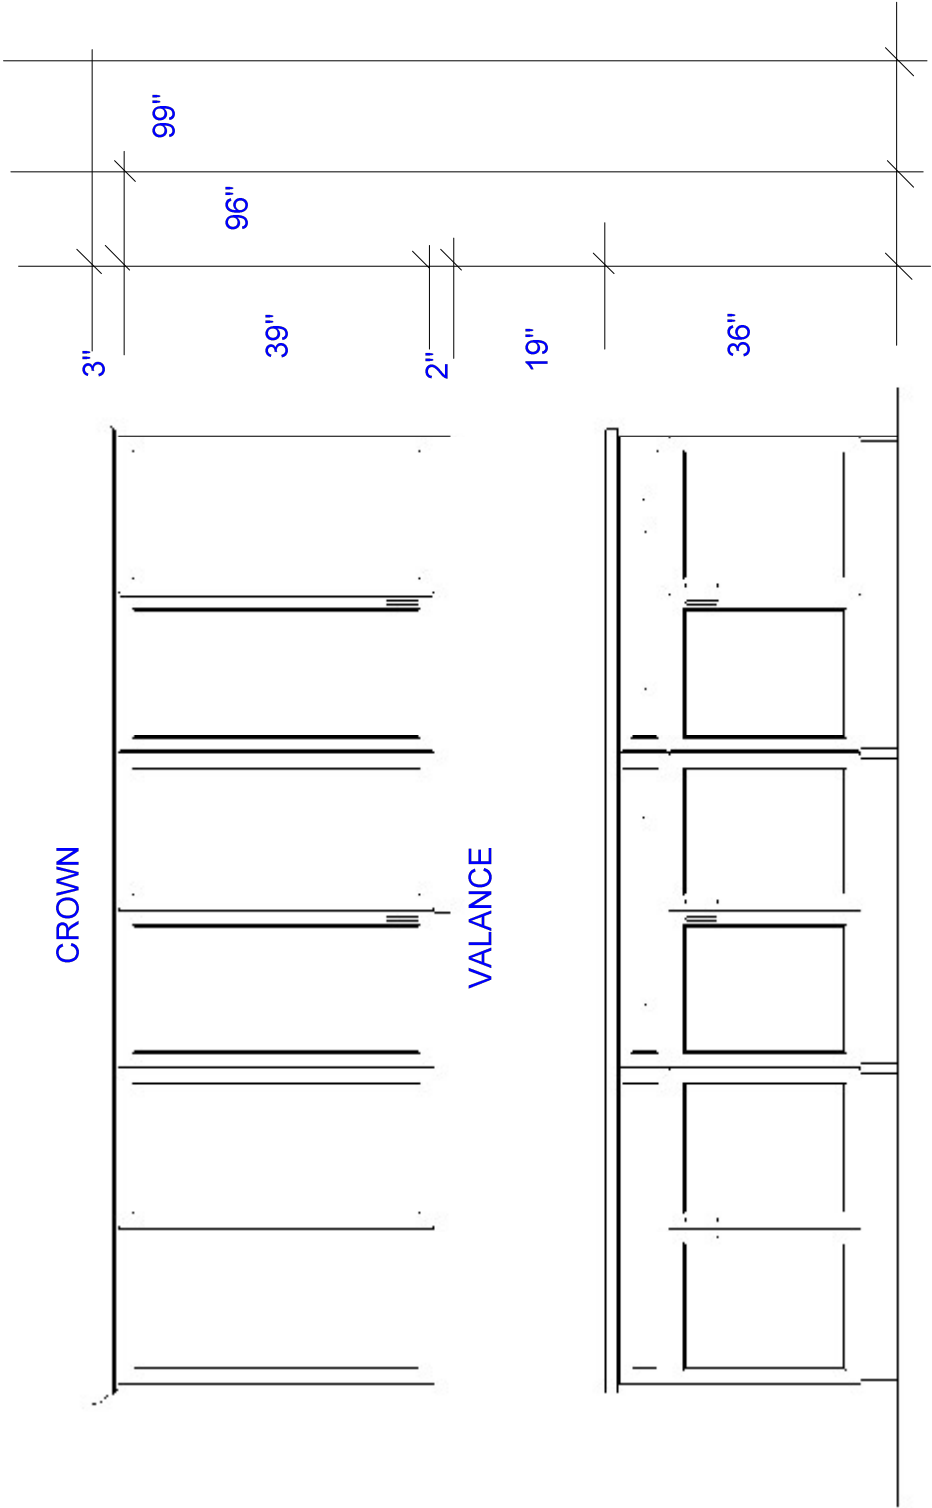

BUFFET WALL ELEVATION

CUSTOMER APPROVAL

I have reviewed these drawings and understand the details of the design and the CARTIER KITCHENS specifications.

Signature

Date

Note: This drawing is an artistic interpretation of the general appearance of the design. It is not meant to be an exact rendition.



SPECTRUM KITCHEN and BATH DESIGN

DCR - #20 WTR 2 - 508 CHESAPEAKE - KITCHEN All

Drawing #: 1


Designed: 2021-02-25
Printed: 2021-02-25

DS
S. F. K. E.

DCR PHOENIX HOMES


20-LOT #20
WHITETAIL RIDGE 2
CHESAPEAKE (508) - RIGHT
4 BDRM
VANITIES

CABINETS - CARTIER -
HARDWARE -
STD WHITE INTERIORS
METAL DRWR BOX
5/8" KICK

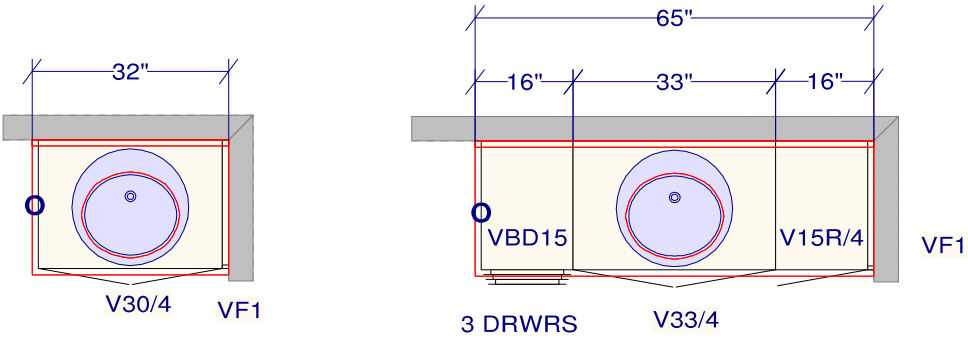

POWDER

MAIN BATH

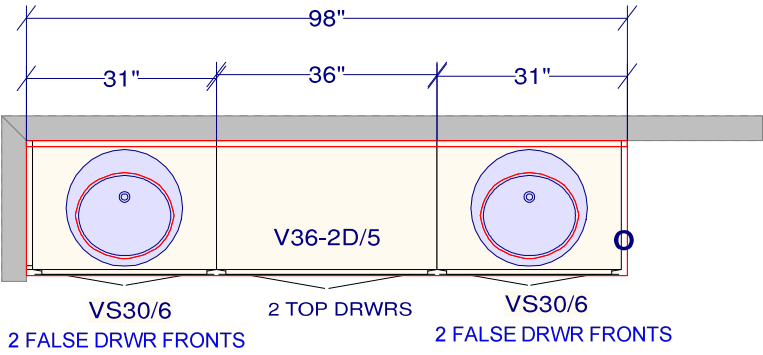

MASTER ENSUITE

CUSTOMER APPROVAL

I have reviewed these drawings and understand the details of the design and the CARTIER KITCHENS specifications.

Signature _____

Date _____

All dimensions ,size designations
given are subject to verification on
job site and adjustment to fit job
conditions.

SPECTRUM KITCHEN and BATH
DESIGN



This is an original design and must
not be released or copied unless
applicable fee has been paid or job
order placed.

DRAWN BY: LORI DISAVERIO, B.I.D

Designed: 2021-02-25
Printed: 2021-02-25

DS DS
S. F. R. E.

DCR #20 WTR2 - - VANITIES .kit

All

Drawing #: 1 No Scale.