

DCR PHOENIX HOMES

LOT #30
WHITE TAIL RIDGE
BIRCHWOOD (B22)



KITCHEN / VANITIES
MOUNTING HEIGHT: 96"

42" UPPERS INSTALLED
@ 18" ABOVE COUNTER

- CABINETS -
HARDWARE -
STD WHITE INTERIORS
METAL DRWR BOX
4 PCS - 5/8" KICK
5 PCS - FLAT MOULDING
2 PCS - C MOULD
1 PC - T MOULD

CROWN MOULDING

REVISED: JAN 5-21

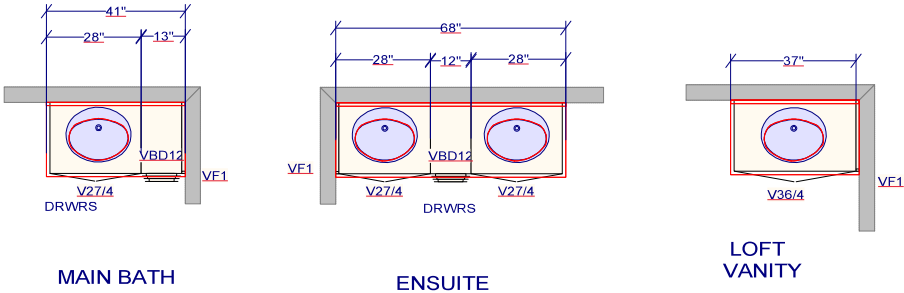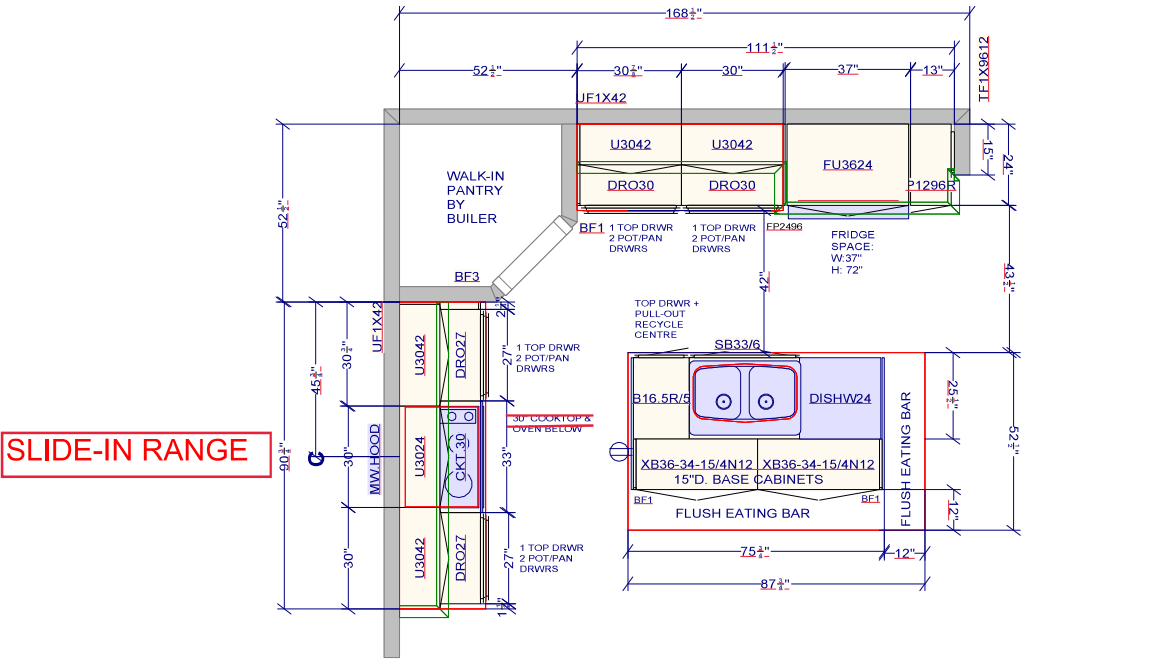

MAIN BATH

ENSUITE

LOFT VANITY

CUSTOMER APPROVAL

I have reviewed these drawings and understand the details of the design and the Cartier Kitchens specifications

Signature _____
Date _____

All dimensions, size designations given are subject to verification on job site and adjustment to fit job conditions.



This is an original design and must not be released or copied unless applicable fee has been paid or job order placed.

Designed: 1/5/2021
Printed: 1/5/2021


DS
DC
DS
CC

DCR- #30 White Tail Ridge - Birchwood - Revised

All

Drawing #: 1

No Scale

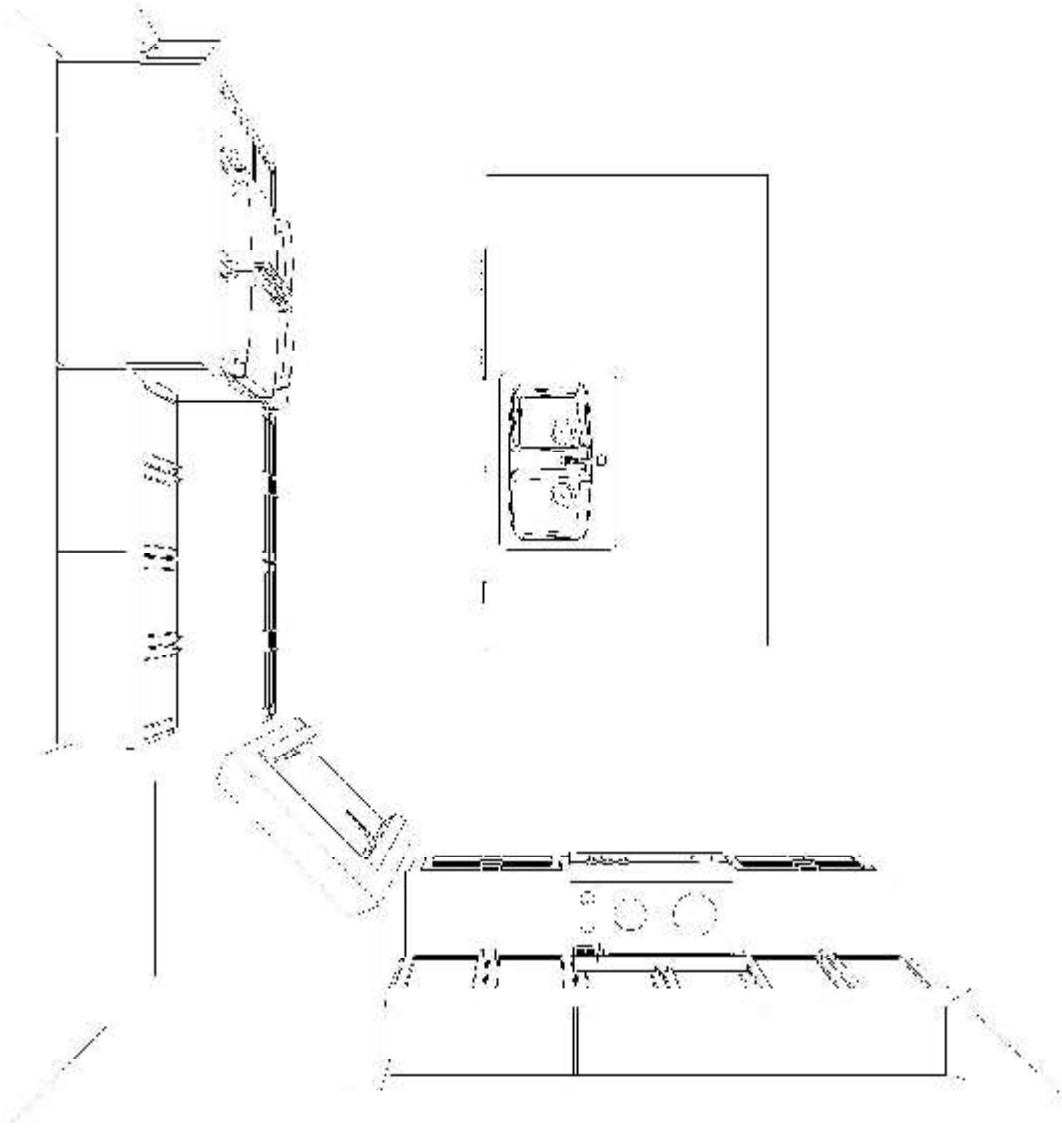

REVISED JAN 5 2021

KITCHEN - TOP VIEW

DS

DC

DS

CC


CUSTOMER APPROVAL

I have reviewed these drawings and understand the details of the design and the Carter Kitchens specifications

Signature _____

Date _____

Note: This drawing is an artistic interpretation of the general appearance of the design. It is not meant to be an exact rendition.		Designed: 1/5/2021 Printed: 1/6/2021	
		DCR- #30 White Tail Ridge - Birchwood - Revised	All
		Drawing #: 1	

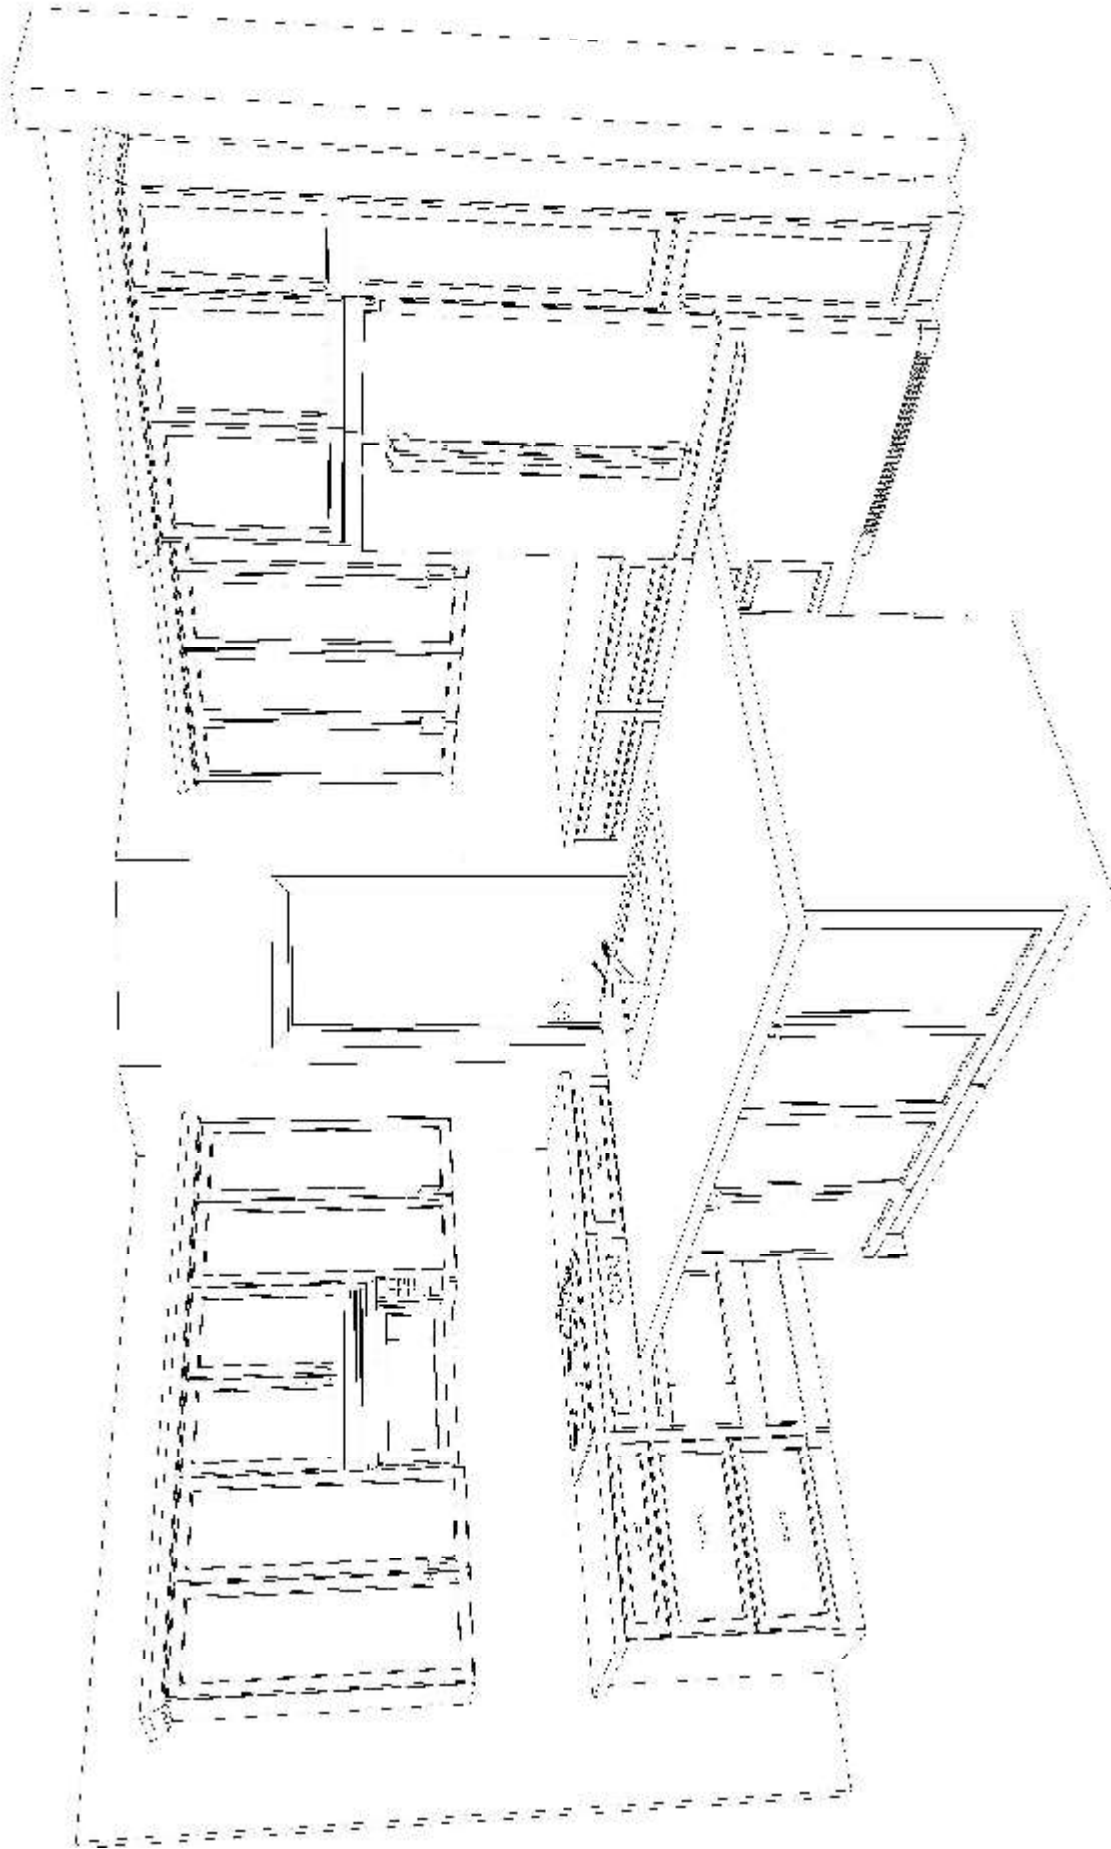

REVISED JAN 5 2021

KITCHEN 3D VIEW #1

CUSTOMER APPROVAL

I have reviewed these drawings and understand the details of the design and the Carter Kitchens specifications

Signature _____

Date _____


Note: This drawing is an artistic interpretation of the general appearance of the design. It is not meant to be an exact rendition.		Designed: 1/5/2021 Printed: 1/6/2021

DS

DC

DS

CC

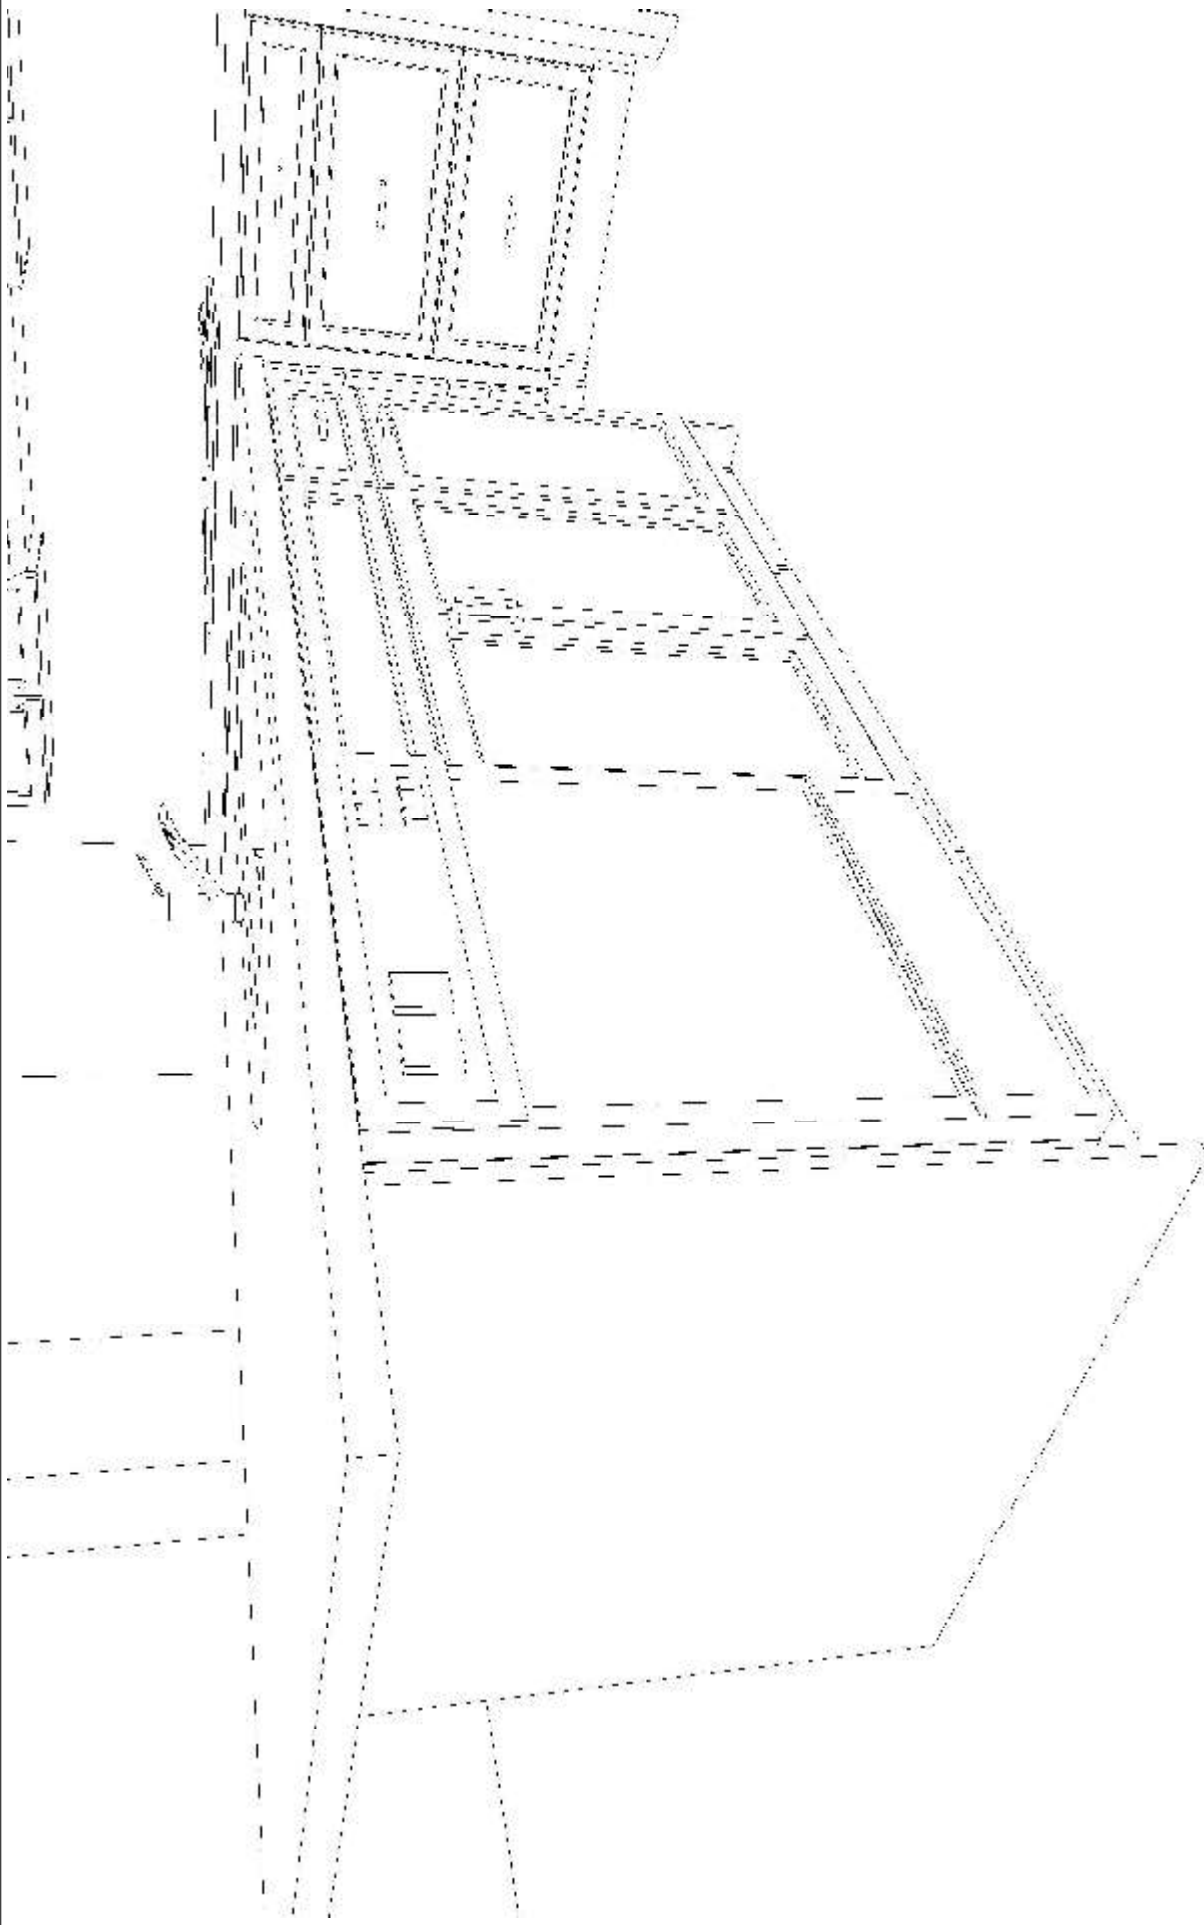

REVISED JAN 5 2021

KITCHEN - 3D VIEW #2

CUSTOMER APPROVAL

I have reviewed these drawings and understand the details of the design and the Carter Kitchens specifications

Signature _____

Date _____


Note: This drawing is an artistic interpretation of the general appearance of the design. It is not meant to be an exact rendition.		Designed: 1/5/2021 Printed: 1/5/2021	
		DCR- #30 White Tail Ridge - Birchwood - Revised	All
		Drawing #: 1	

DS

DC

DS

CC

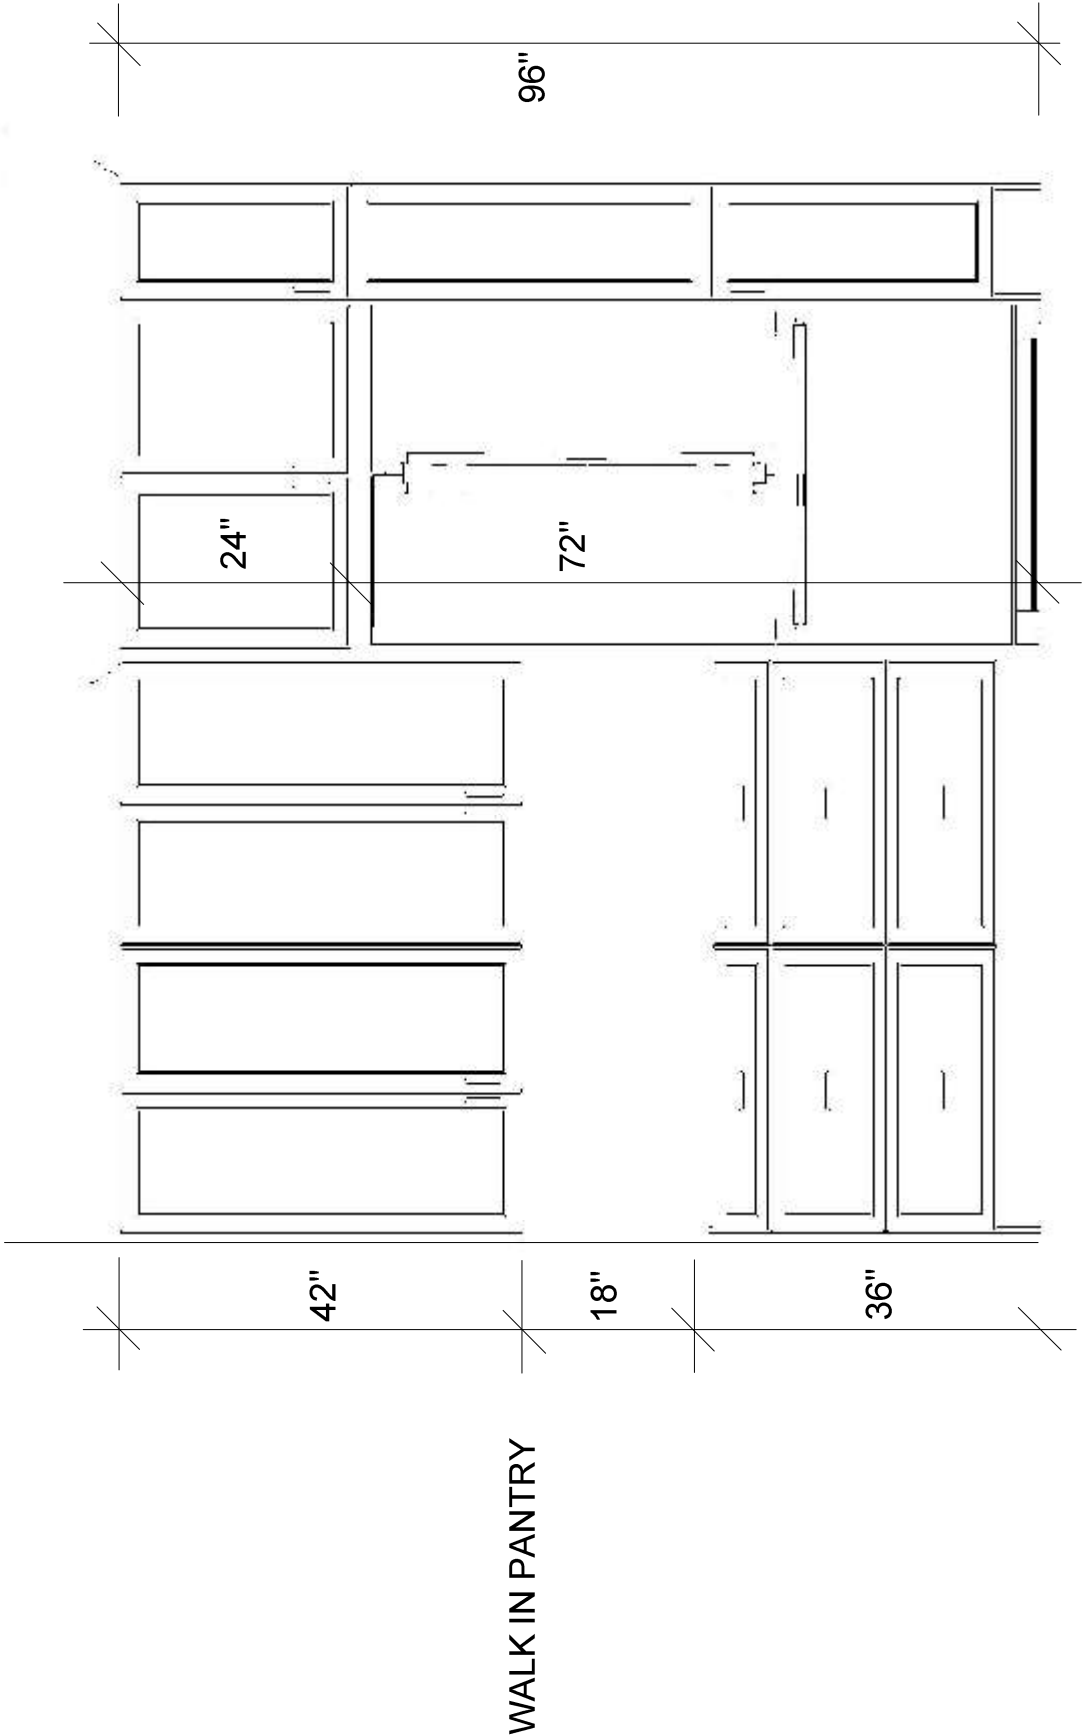

Note: This drawing is an artistic interpretation of the general appearance of the design. It is not meant to be an exact rendition.		
	Designed: 1/5/2021 Printed: 1/5/2021	Drawing #: 1
DCR- #30 White Tail Ridge - Birchwood - Revised All		

REVISED JAN 5 2021

CUSTOMER APPROVAL

I have reviewed these drawings and understand the details of the design and the Carter Kitchens specifications


Signature _____
Date _____

DS

DC

DS

CC

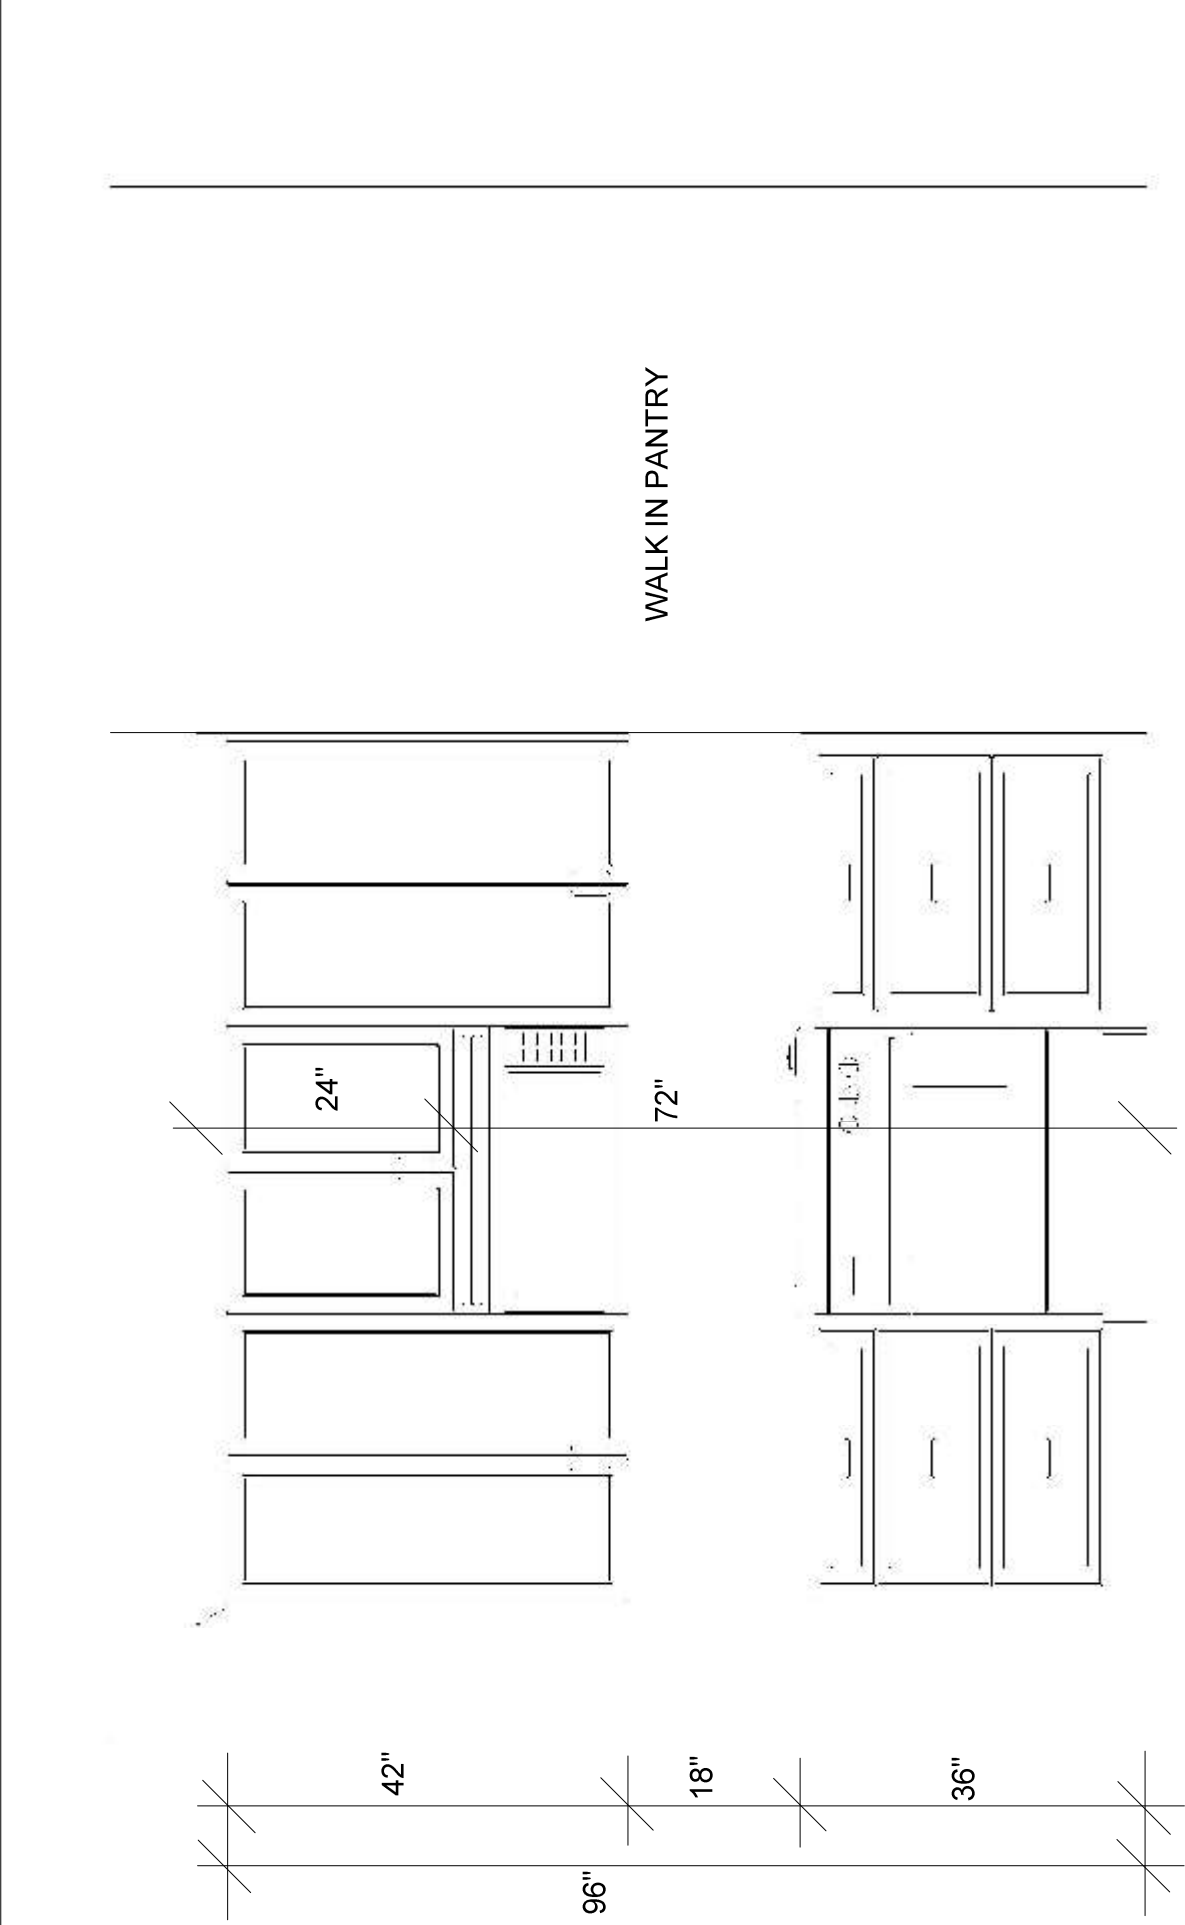

REVISED JAN 5 2021

COOKTOP / WALLOVEN WALL ELEVATION

CUSTOMER APPROVAL

I have reviewed these drawings and understand the details of the design and the Carter Kitchens specifications

Signature _____

Date _____

Note: This drawing is an artistic interpretation of the general appearance of the design. It is not meant to be an exact rendition.		Designed: 1/5/2021 Printed: 1/5/2021	
		DCR- #30 White Tail Ridge - Birchwood - Revised	All
		Drawing #: 1	

DC DS

CC DS