

PLANS TO BE READ WITH MASTER FOOTPRINTED PLANS.



Building Services Branch


By aly at 1:55 pm, Jul 02, 2021

Signature

City of Ottawa
Building Services Branch

By sarrazinan at 11:11 am, Jul 19, 2021

Building Code Reviewed

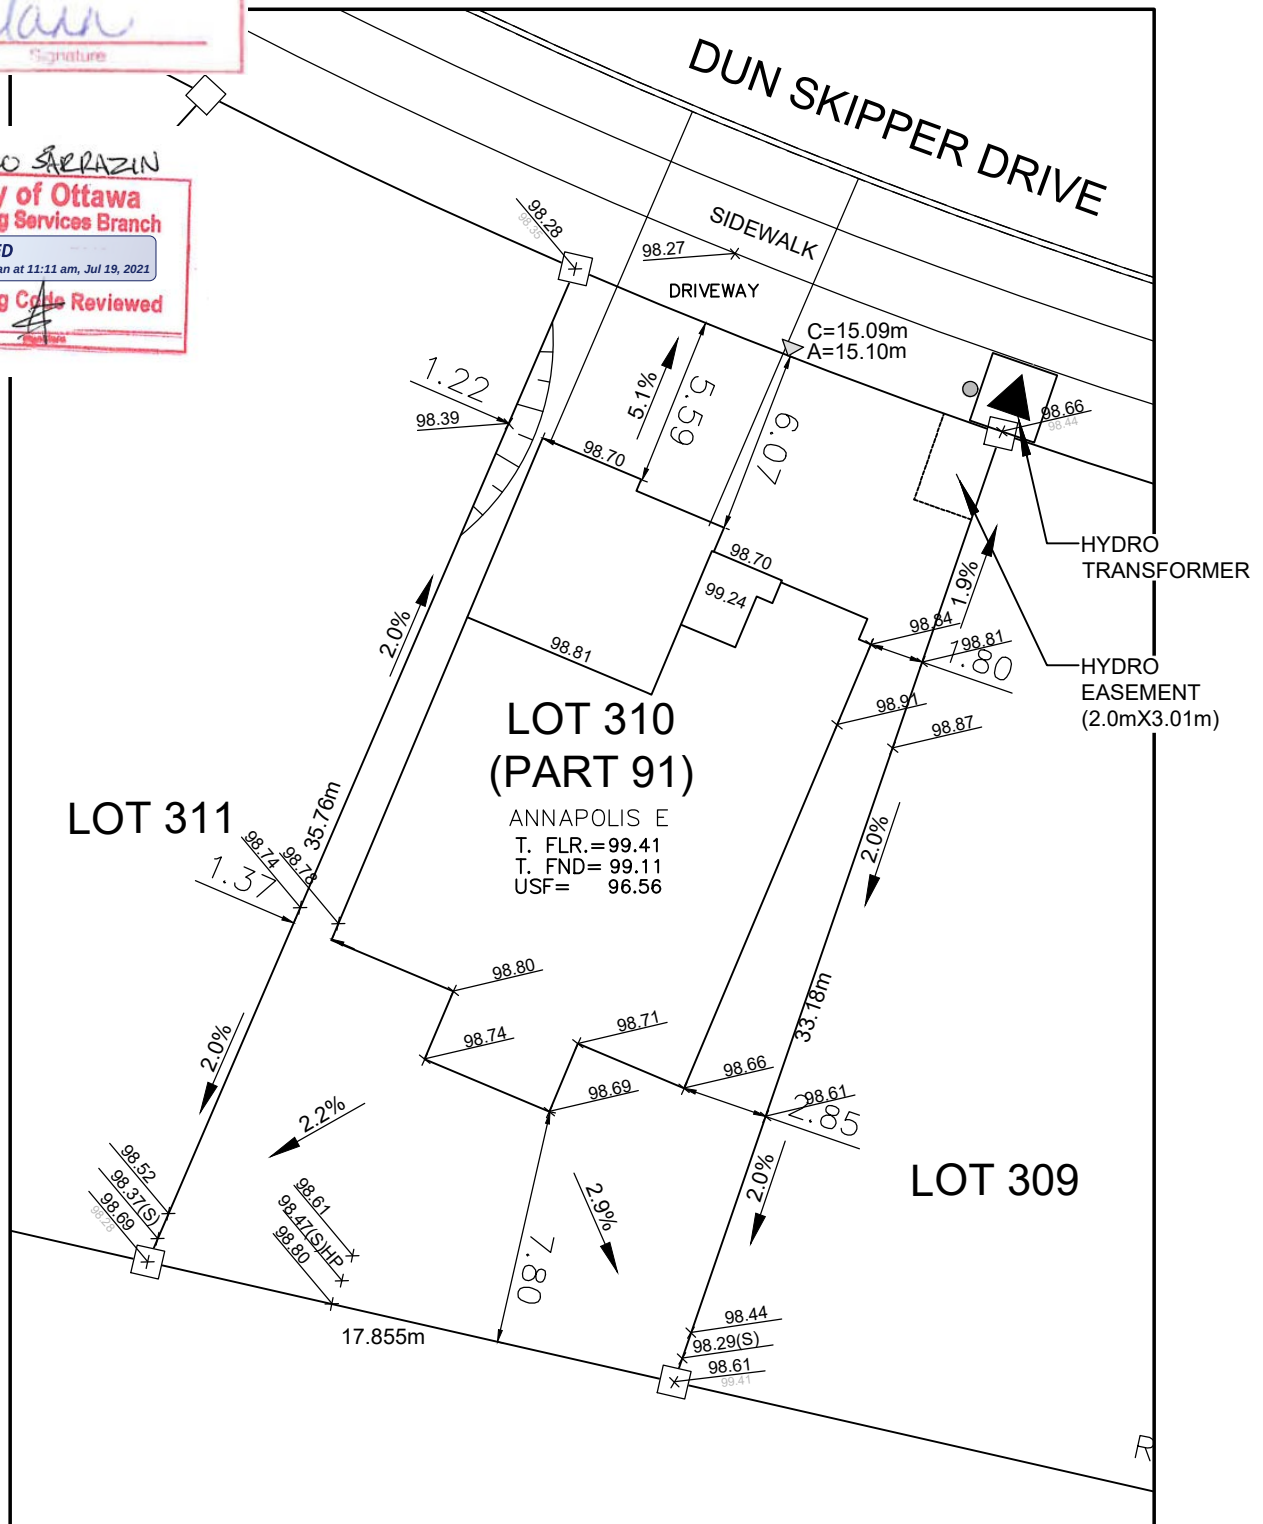

DCR/PHOENIX HOMES

Plan # 4M- 1618

Civic Address: 27 DUN SKIPPER




LOT
310

SITE/GRADING PLAN

PATHWAYS PHASE 2

INDIVIDUAL LOT GRADING REVIEW SUMMARY FOR SITED HOUSE AS COMPARED WITH OVERALL SUBDIVISION PLAN

Lot coverage 25.4 %

Sod Area 46 m²

CHECKED/APPROVED BY: T.L.MAK ENG.

NOTE: THIS PLAN IS NOT A SURVEY PLAN OR SUBDIVISION
PLAN WITHIN THE MEANING OF PLANNING ACT.

THIS PLAN IS FOR REFERENCE ONLY AND IS PRELIMINARY IN NATURE, ALL DIMENSIONS SHOWN ARE APPROXIMATE. E.O&E.