



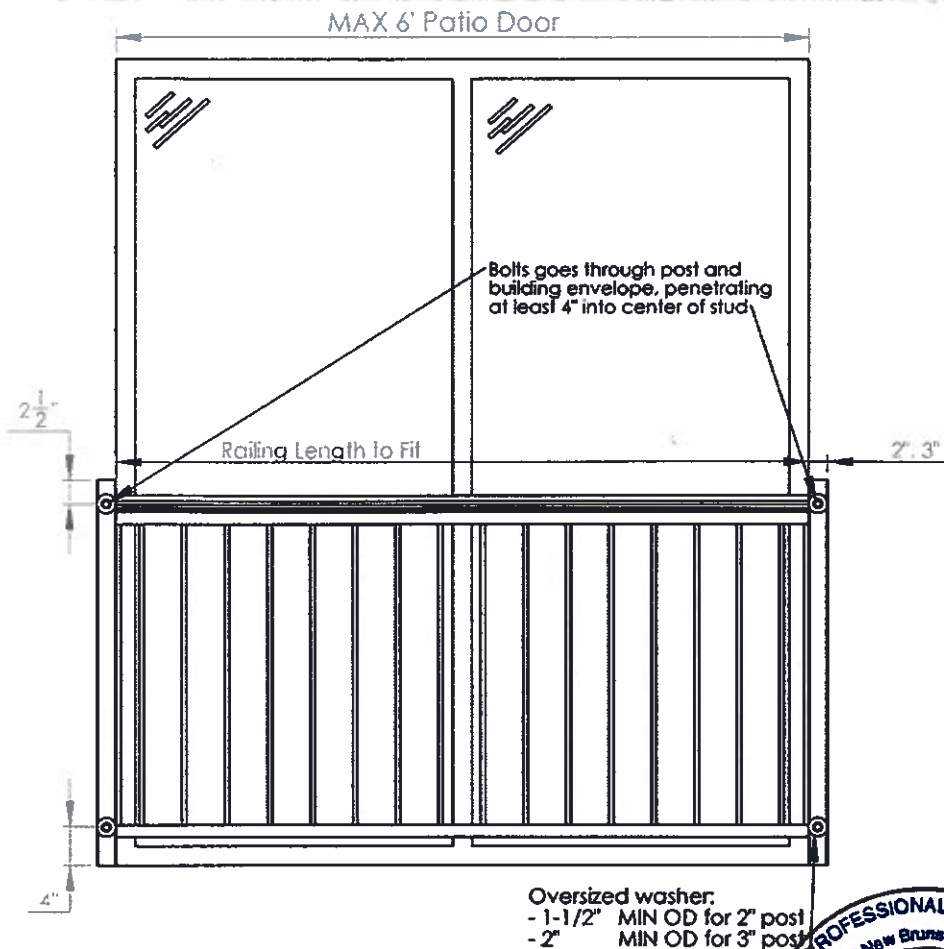


Oversized washer:
 - 1-1/2" MIN OD for 2" post
 - 2" MIN OD for 3" post

- Drilled holes into 2" post must be no larger than 9/16" ϕ
- Drilled holes into 3" post must be no larger than 9/16" ϕ

Meets the following building codes:

- NBCC 2010 (section 4.1.5.14* - Loads on Guards, section 9.8.8 - Guards)
- Ontario 2012 (section 4.1.5.14* - Loads on Guards, section 9.8.8 - Guards)
- * excludes clause 1(a)

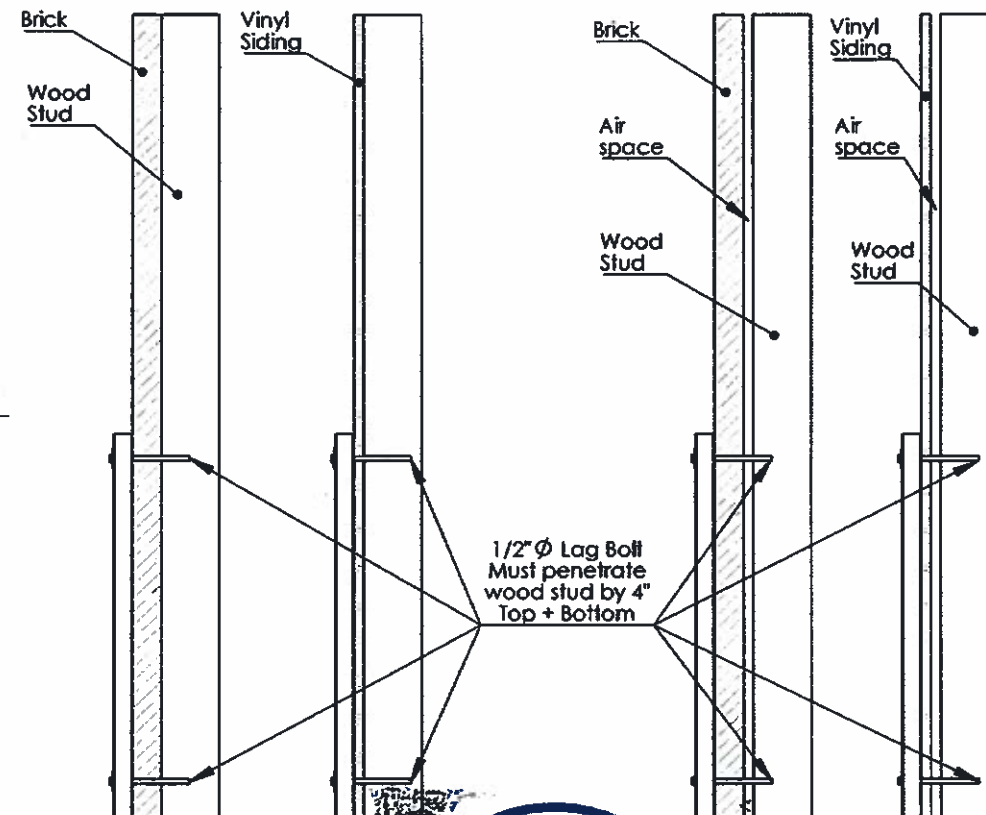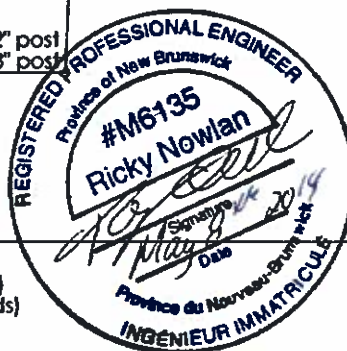

Without
Air space

With
Air space



Imperial
 Manufacturing Group

40 Industrial Park St
 Richibucto, NB
 E4W 4A4
 Tel: 506-523-9117 Fax: 506-523-9024

PROPRIETARY AND CONFIDENTIAL

THE INFORMATION CONTAINED IN THIS DRAWING IS THE SOLE PROPERTY OF IMPERIAL MANUFACTURING GROUP. ANY REPRODUCTION IN PART OR AS A WHOLE WITHOUT THE WRITTEN PERMISSION OF IMPERIAL MANUFACTURING GROUP IS PROHIBITED.

TITLE:

Construction Drawing
 Kool Ray Pre-Assembled
 Juliette Railing for 6'(MAX) Patio Doors

SIZE DWG. NO.
A Z-KRES-004

REV

SCALE: NTS Mar 14 SHEET 1 OF 1

City of Ottawa

Building Services Branch

REVIEWED

By Nicholas Winn at 10:12 am, Sep 01, 2021

Building Code Reviewed

Signature

Signature

It manufacturer specifications
 acy responsibility of others

5

4

3

2

1