

DCR PHOENIX HOMES

LOT #34

WHITE TAIL RIDGE 2

MODEL - OAKSIDE (B-20) WITH LOFT (LEFT)

KITCHEN

MOUNTING HEIGHT - 96

42"H UPPERS @ 18" ABOVE COUNTER

FILL TO CEILING WITH
1" MOULDING, FURRING PANEL
& CEILING CROWN

LIGHT VALANCE



CUSTOMER APPROVAL

I have reviewed these drawings and understand the details of the design and the CARTIER KITCHENS specifications.


Signature _____

Date _____


- CABINETS -
HARDWARE -
STANDARD WHITE INTERIOR
METAL DRAWER BOX
6 PCS - 5/8" KICK - FIN. BOTH ENDS
1 PCS - 90 DEG. CORNER MOULD
1 PCS - T-MOULD
7 PCS - FLAT MOULD

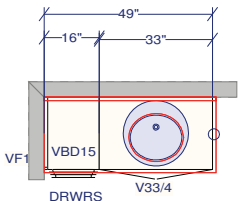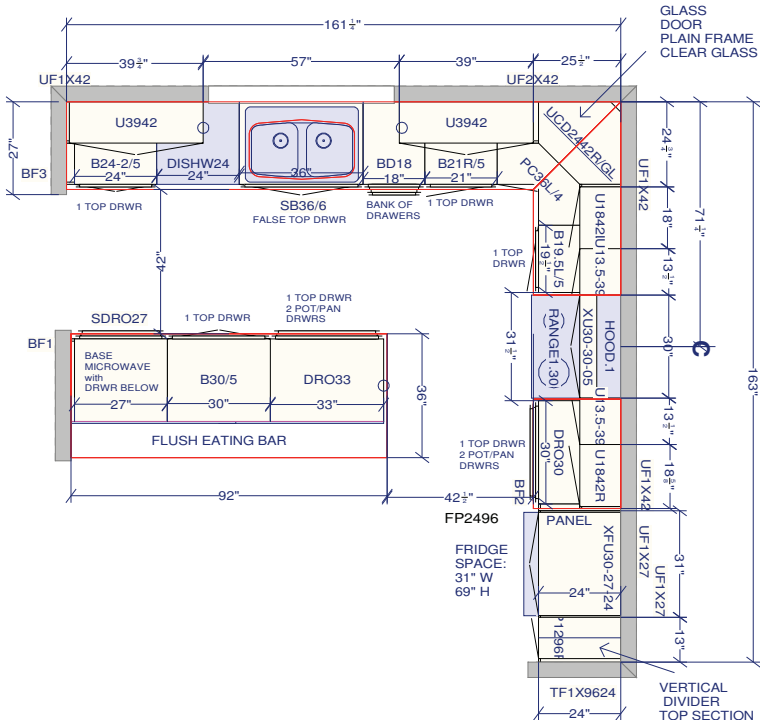


GUEST BATH
VANITY

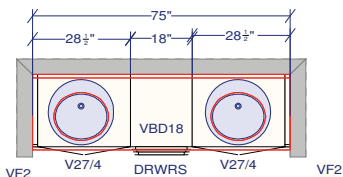

ENSUITE VANITY

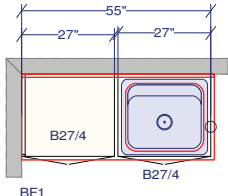

LAUNDRY ROOM

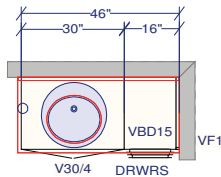

OPTIONAL LOFT
MAIN BATH VANITY

All dimensions ,size designations given are subject to verification on job site and adjustment to fit job conditions.


SPECTRUM KITCHEN and BATH DESIGN



This is an original design and must not be released or copied unless applicable fee has been paid or job order placed.

DRAWN BY: LORI DISAVERIO, B.I.D


Designed: 2021-03-11
Printed: 2021-03-11

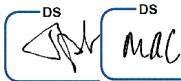

DCR - #34 White Tail Ridge 2 - Oakside with Loft -.kit

All

Drawing #: 1 No Scale.

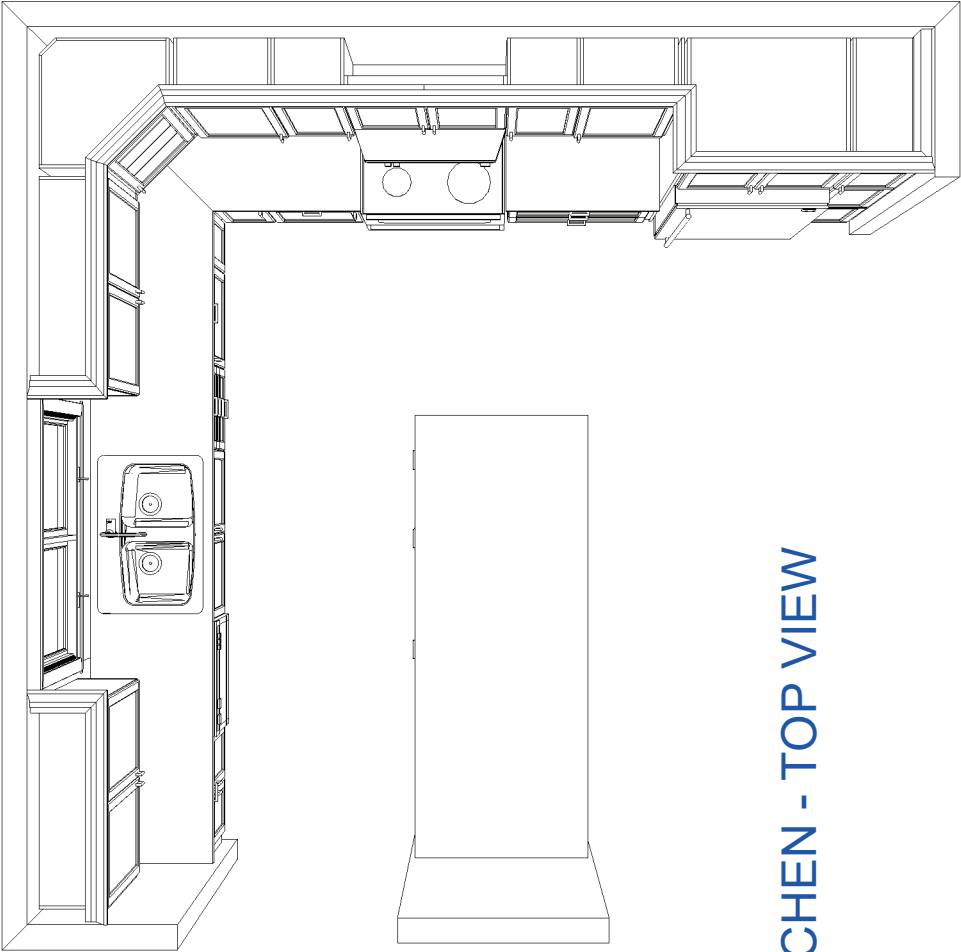

KITCHEN - TOP VIEW

CUSTOMER APPR

I have reviewed these drawings and understand the details of the design and the CARTIER KITCHENS specifications.

Signature_____

Date 9/1/2021_____

Note: This drawing is an artistic interpretation of the general appearance of the design. It is not meant to be an exact rendition.

SPECTRUM KITCHEN and BATH DESIGN




All

DCR - #34 White Tail Ridge 2 - Oakside with Loft

Drawing #: 1

Designed: 2021-03-11
Printed: 2021-03-11



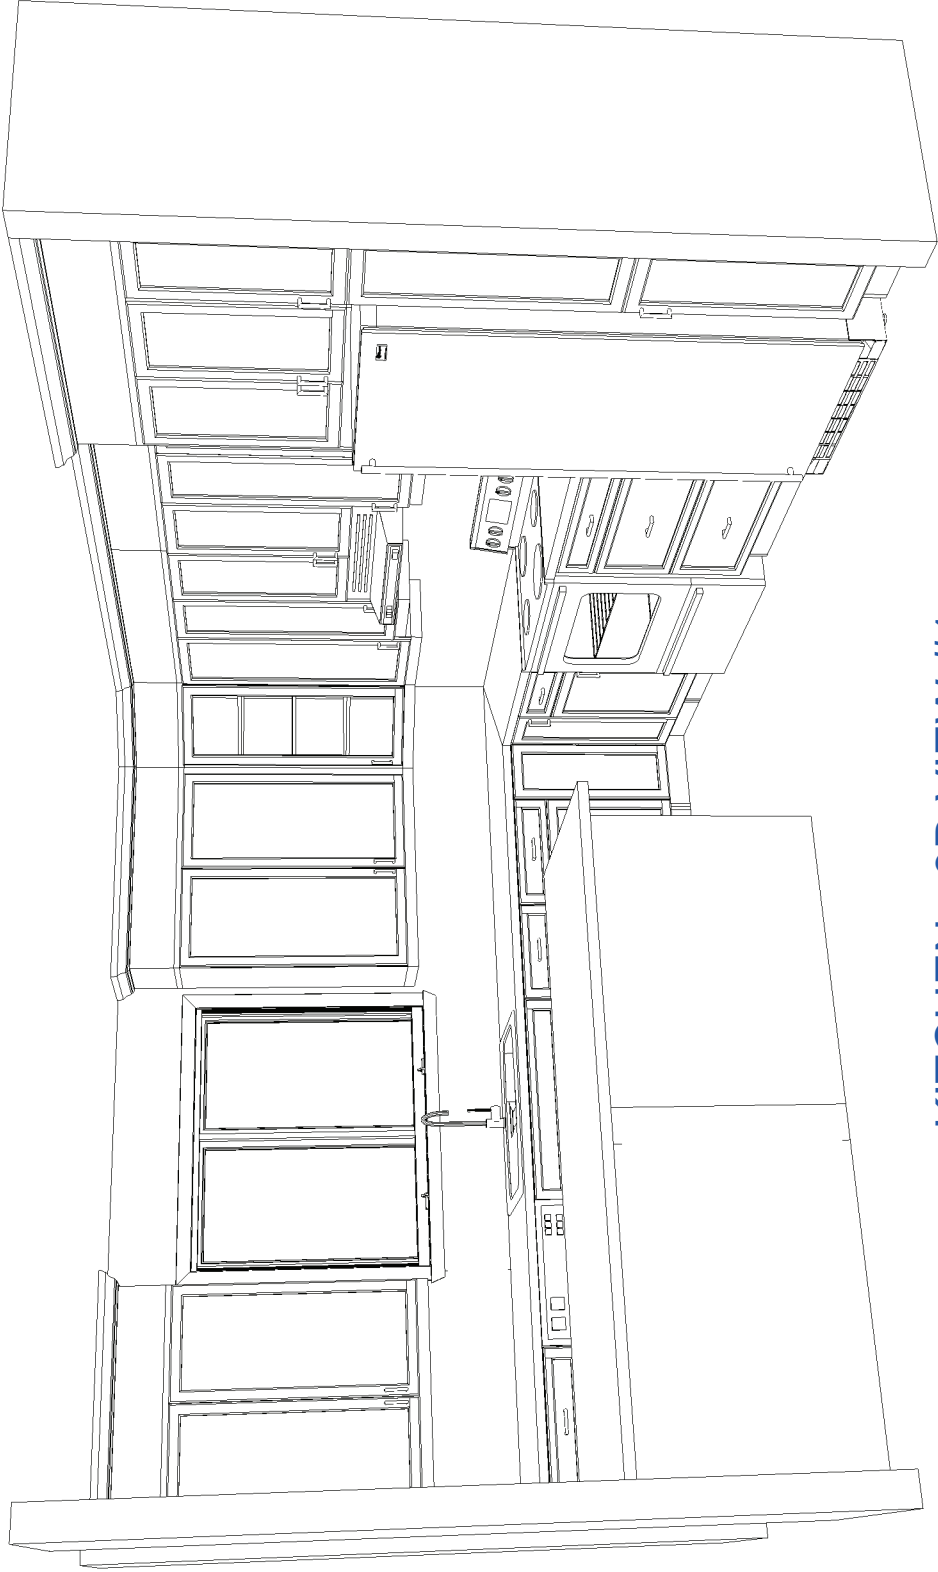

KITCHEN - 3D VIEW #1

CUSTOMER APPROVAL

I have reviewed these drawings and understand the details of the design and the CARTIER KITCHENS specifications.

Signature_____

Date 9/1/2021

Note: This drawing is an artistic interpretation of the general appearance of the design. It is not meant to be an exact rendition.




SPECTRUM KITCHEN and BATH DESIGN

DCR - #34 White Tail Ridge 2 - Oakside with Loft All

Designed: 2021-03-11
Printed: 2021-03-11



Drawing #: 1

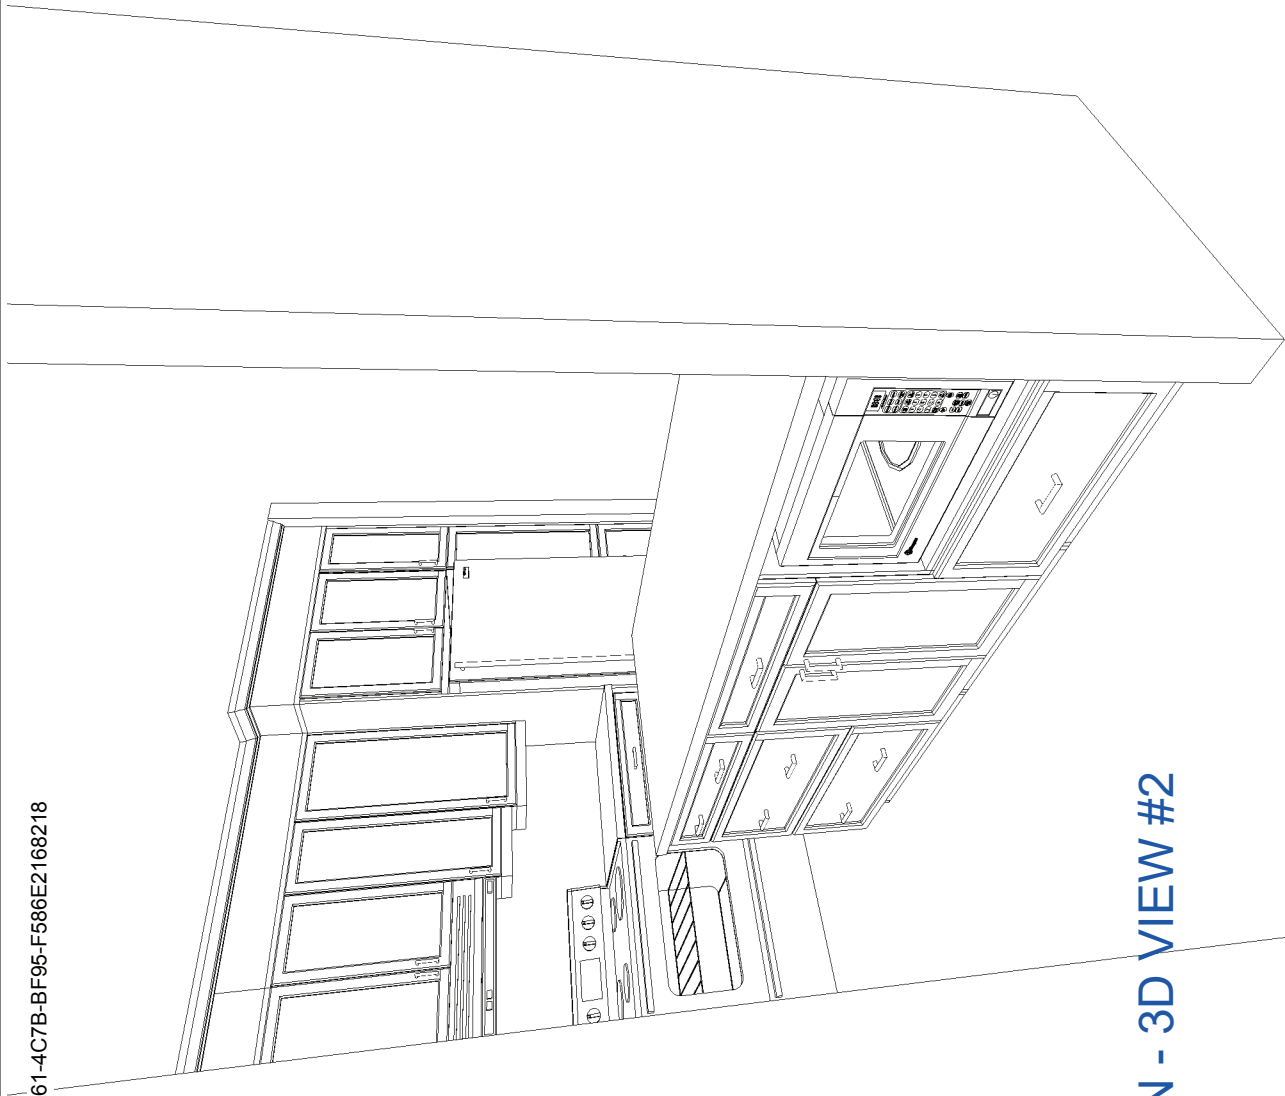

KITCHEN - 3D VIEW #2

CUSTOMER APPROVAL

I have reviewed these drawings and understand the details of the design and the CARTIER KITCHENS specifications.

Signature_____

Date 9/1/2021

Designed: 2021-03-11
Printed: 2021-03-11




SPECTRUM KITCHEN and BATH
DESIGN

DCR - #34 White Tail Ridge 2 - Oakside with Loft

Drawing #: 1

CEILING CROWN
FURRING PANEL
1" SQUARE MOULDING

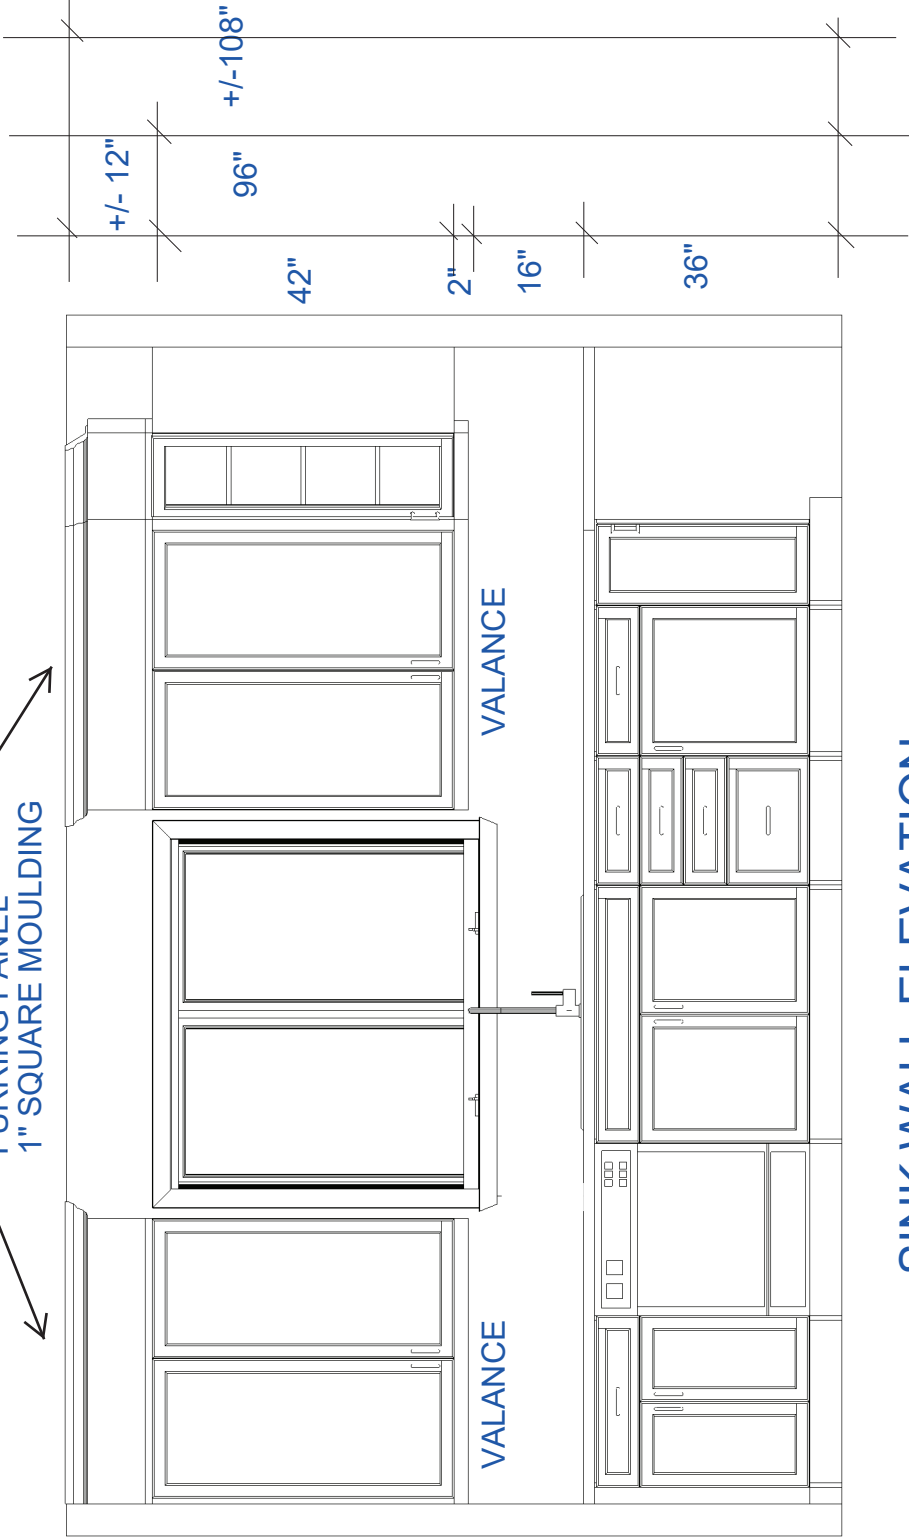

9/1/2021


CUSTOMER APPROVAL

I have reviewed these drawings and understand the details of the design and the CARTIER KITCHENS specifications.

Signature _____

Date 9/1/2021 _____

Note: This drawing is an artistic interpretation of the general appearance of the design. It is not meant to be an exact rendition. SPECTRUM KITCHEN and BATH DESIGN DCR - #34 White Tail Ridge 2 - Oakside with Loft		Designed: 2021-03-11 Printed: 2021-03-11
		 DS Drawing #: 1

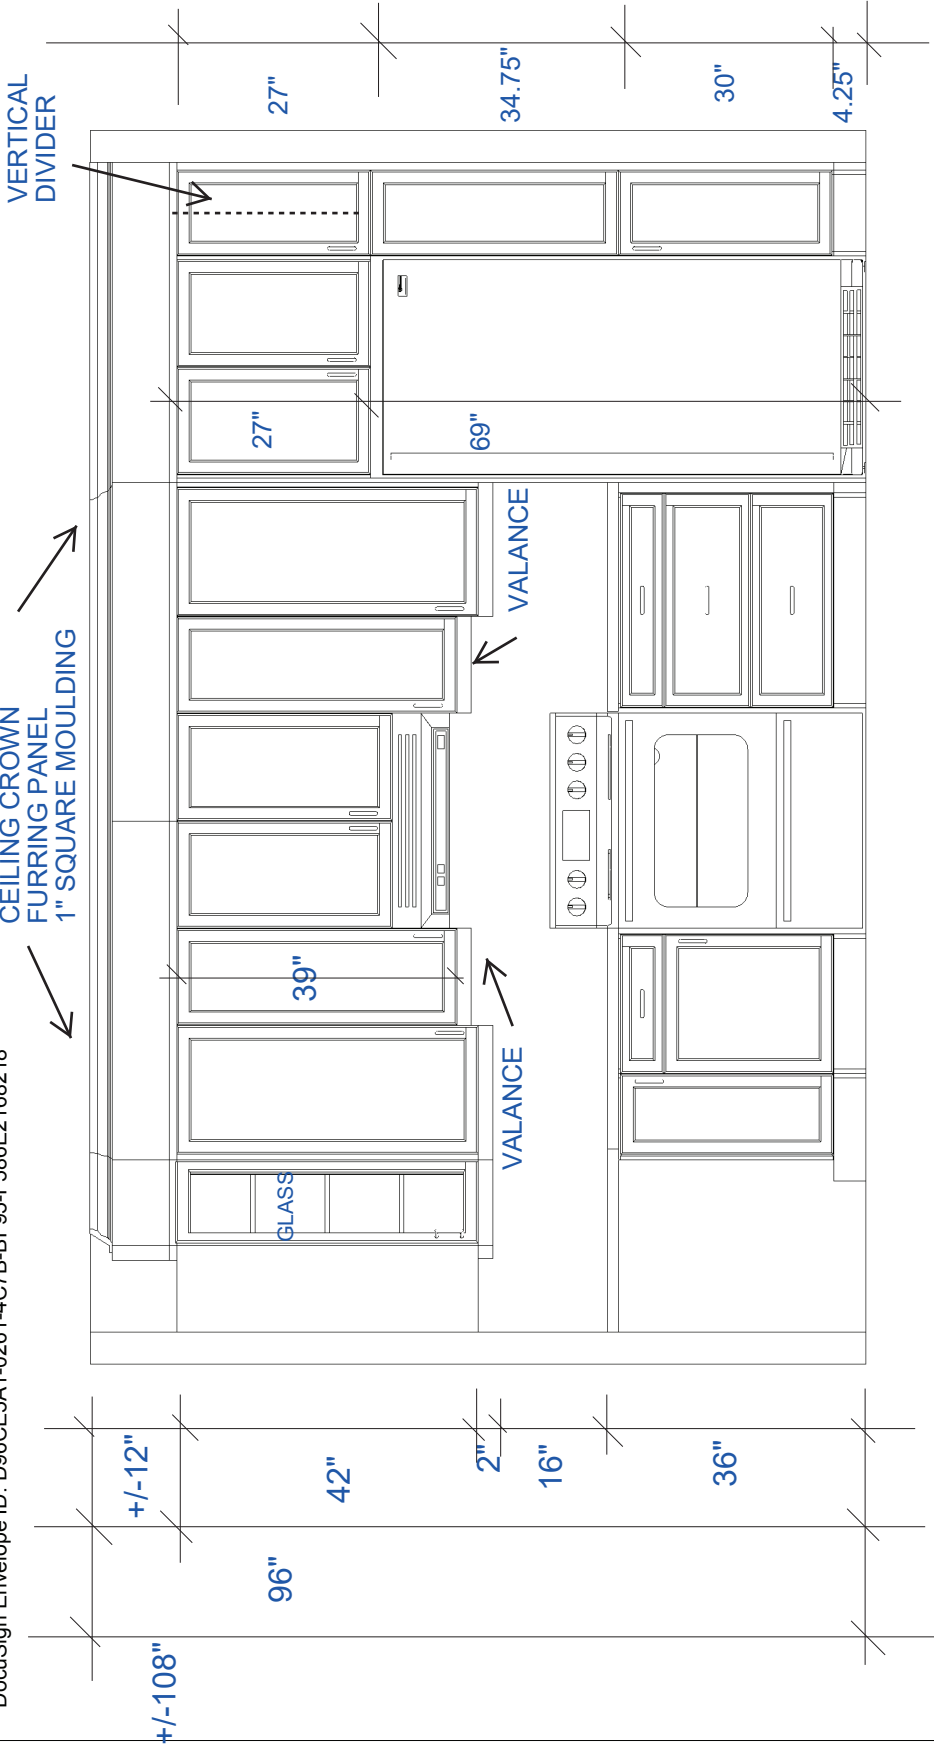

RANGE / FRIDGE WALL ELEVATION

CUSTOMER APPROVAL

I have reviewed these drawings and understand the details of the design and the CARTIER KITCHENS specifications.

Signature _____

Date 9/1/2021 _____

Note: This drawing is an artistic interpretation of the general appearance of the design. It is not meant to be an exact rendition.

SPECTRUM KITCHEN and BATH DESIGN


DCR - #34 White Tail Ridge 2 - Oakside with Loft



Designed: 2021-03-11
Printed: 2021-03-11

DS DS
MCL

Drawing #: 1

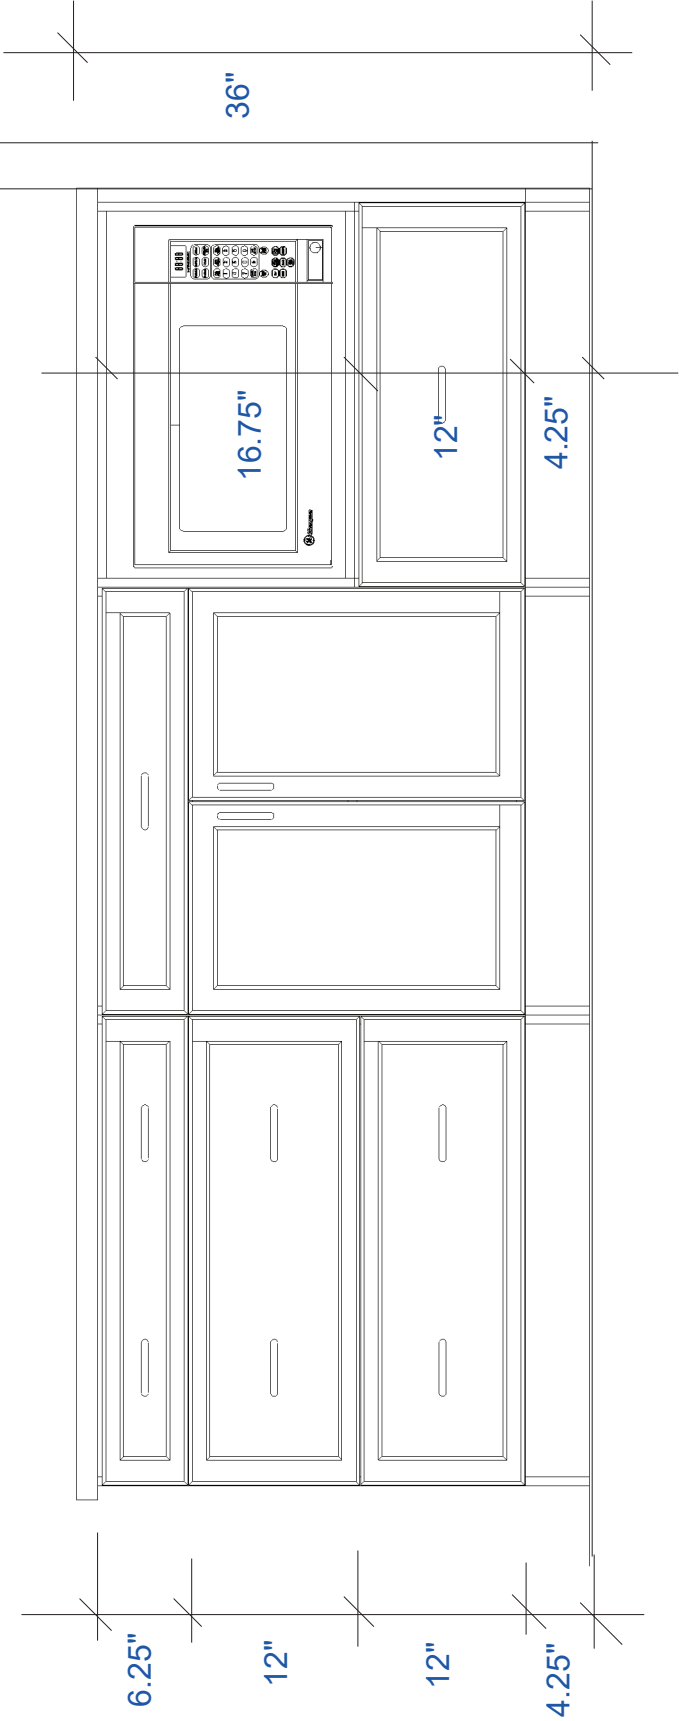

ISLAND ELEVATION

CUSTOMER APPROVAL

I have reviewed these drawings and understand the details of the design and the CARTIER KITCHENS specifications.

Signature _____

9/1/2021

Date _____

Designed: 2021-03-11
Printed: 2021-03-11




DS
MJC

SPECTRUM KITCHEN and BATH
DESIGN


DCR - #34 White Tail Ridge 2 - Oakside with Loft

All


Drawing #: 1

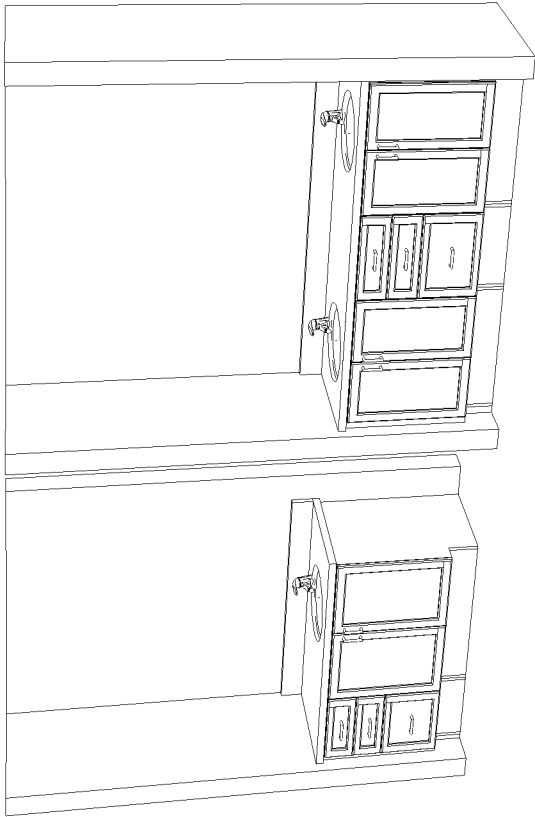


MAIN BATH VANITY

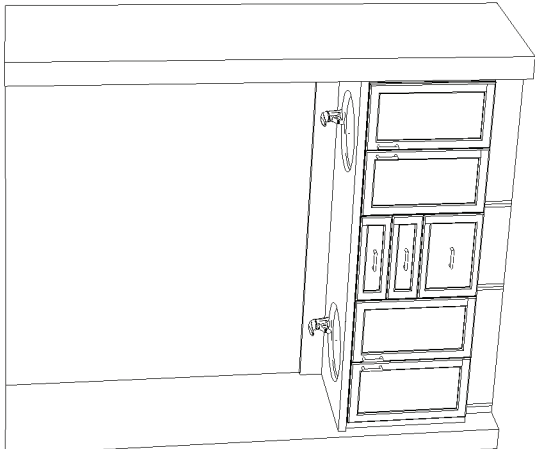

ENSUITE VANITY

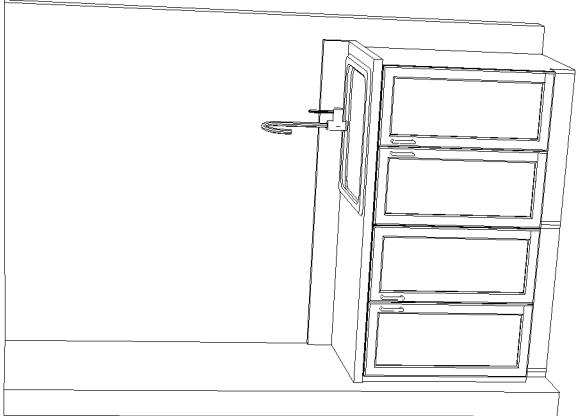

LAUNDRY ROOM

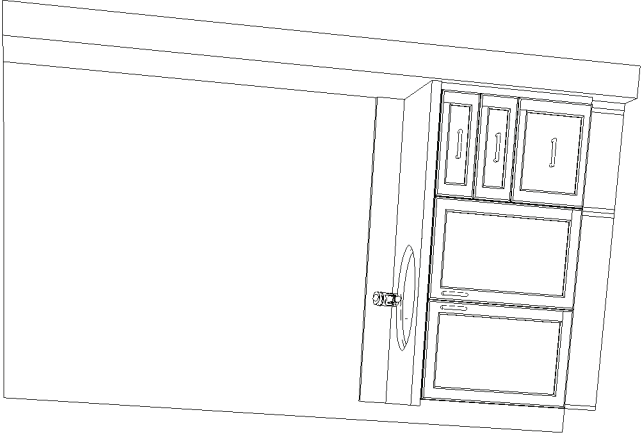

LOFT VANITY

CUSTOMER APPROVAL

I have reviewed these drawings and understand the details of the design and the CARTIER KITCHENS specifications.

Signature 9/1/2021

Date _____

Note: This drawing is an artistic interpretation of the general appearance of the design. It is not meant to be an exact rendition.



SPECTRUM KITCHEN and BATH DESIGN

DCR - #34 White Tail Ridge 2 - Oakside with Loft All

Designed: 2021-03-11
Printed: 2021-03-11



Drawing #: 1